

Merton Council

Planning Applications Committee

23 April 2015

Second Supplementary agenda

14 Further Modifications Sheet (for Item 5 - 143 Cottenham Park Road, SW20) 1 - 14

This page is intentionally left blank

**Planning Applications Committee
23 April 2015**

Supplementary Agenda (2)

Further Modifications Sheet

Item 5. 143 Cottenham Park Road, SW20 (Raynes Park Ward).

Drawings (pages 23 to 30).

Amend drawings on the agenda as follows:

Page 24. Proposed site/block plan 105D to be substituted by 105E

Page 25. Proposed ground floor plan 107D to be substituted by 107E

Page 26. Proposed front elevation 111C to be substituted by 111D

Page 27. Proposed rear elevation 112C to be substituted by 112D

Page 28. Proposed side elevation. 114D to be substituted by 114E

Page 29 Proposed side elevation 113C to be substituted by 113D

Page 30. Proposed street view 116B to be substituted by 116C

Insert proposed site plan 101B.

Insert proposed first floor plan 108E.

Insert proposed second floor plan 109E.

Insert proposed roof plan 110E.

Insert proposed Section B-B 118B

Legend
Application Boundary

NOTES
DO NOT SCALE THIS DRAWING
ALL DIMENSIONS TO BE CHECKED ON SITE

CONSULTANTS

143 Cottenham Park Road

Wimbledon
Surrey SW20 0DW

REVISION	DATE	DESCRIPTION
E	06/04/2015	18 & 18A Oakwood Road Planned HOUSE MOVED
D	06/12/2014	BAY WINDOW ADDED
C	12/11/2014	BAY WINDOW ADDED
B	06/11/2014	BASEMENT DELETED HOUSE MOVED

PROJECT NO: FA.R14-17
MODEL FILE: *Cottenham.dwg*
DRAWN BY: DLR
CHKD BY: TAD
COPYRIGHT IN THIS DRAWING REMAINS WITH FREDRICK ADAM ARCHITECTS & PLANNING LTD. ALL RIGHTS RESERVED. NO PART OF THIS DRAWING OR DATABASE TO BE REPRODUCED OR TRANSMITTED IN ANY FORM OR BY ANY MEANS, ELECTRONIC OR MECHANICAL, WITHOUT THE WRITTEN PERMISSION OF FREDRICK ADAM ARCHITECTS & PLANNING LTD.
THIS DRAWING OR THE DESIGN CONTAINED IN IT IS THE PROPERTY OF FREDRICK ADAM ARCHITECTS & PLANNING LTD.
SHEET TITLE

Proposed Site Block Plan

FA.R14-17 A-105E
Scale 1:500 @ A1




Mapping contents (c) Crown copyright and database rights 2014 Ordnance Survey 100035207



Proposed Ground Floor Plan
1:500



fa
Fredrick Adam
Architects & Planners
18 Leighton Square,
London, W9 1LN
Tel: 020 8996 9000
www.fredrickadam.com

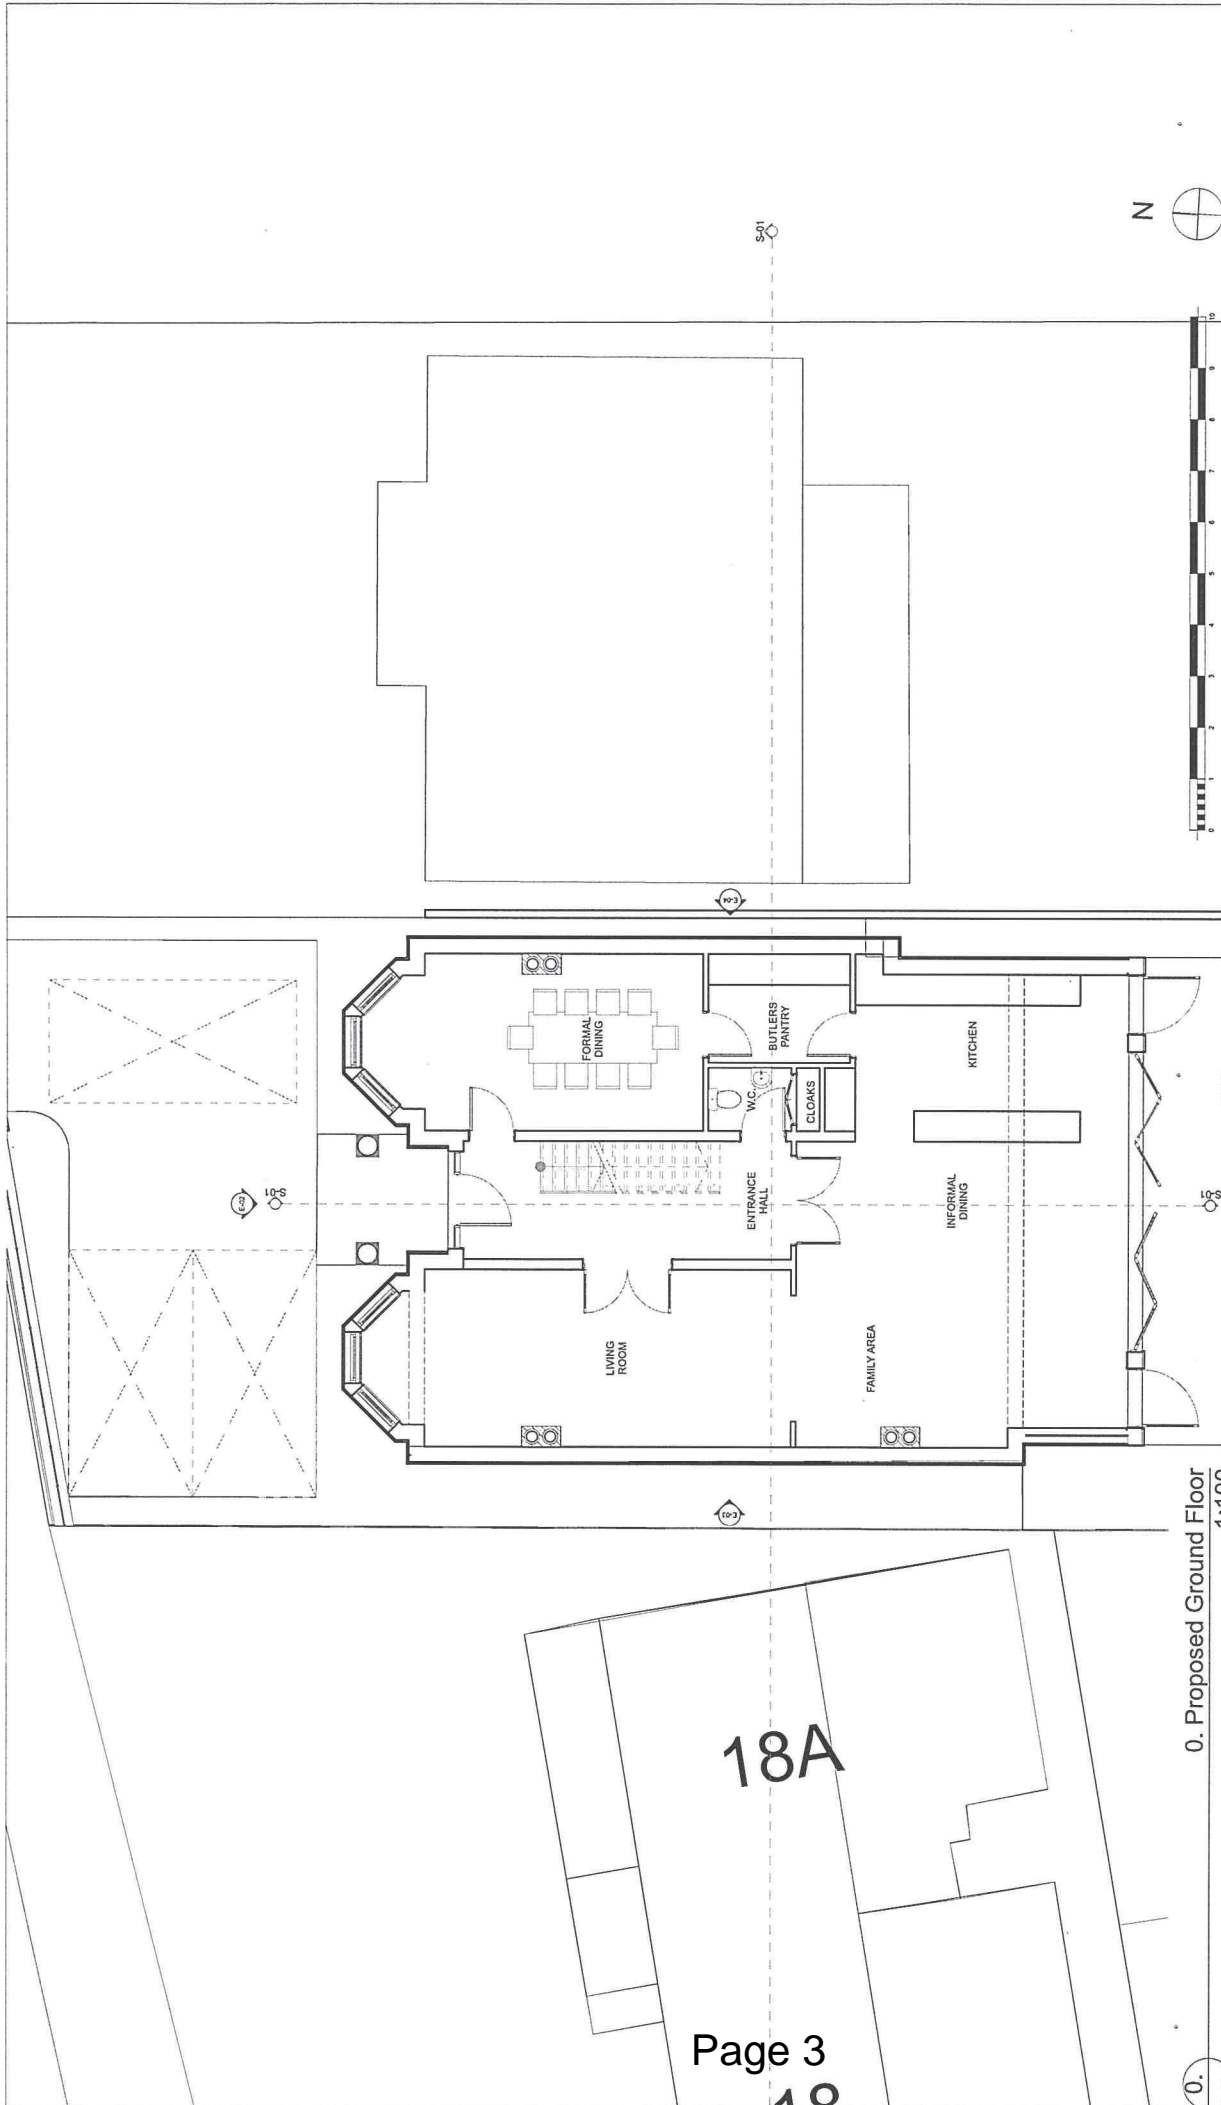

0. Proposed Ground Floor
1:100

COPYRIGHT IN THIS DRAWING REMAINS WITH FREDRICK ADAM LTD AND NO EXPRESS OR IMPLIED LICENSE IS GRANTED BY WAY OF THIS DRAWING OR OTHERWISE TO REPRODUCE / USE THIS DRAWING OR THE DESIGN CONTAINED IN IT

SHEET TITLE PROJECT NO: FA.R14-17

Proposed Ground Floor Plan
Scale 1:100 @ A3
FA.R14-17 A-107E

REVISION	DATE	DESCRIPTION
E	06.04.2015	18 & 18A Oakwood Road Revised
D	05.12.2014	HOUSE MOVED, ALT TO REAR
C	12.11.2014	BAY WINDOW ADDED


143 Cottenham Park Road
Wimbleton, Surrey

Fredrick Adam
Fredrick Adam Ltd
Architecture & Planning
Unit 22, Lymington Farm
18 Lymington Bottom rd,
Nesstead
Hampshire GU34 5FD

t. 01420 568087
e. info@fredrickadam.com
www.fredrickadam.com

DO NOT SCALE THIS DRAWING.
ALL DIMENSIONS TO BE CHECKED ON SITE



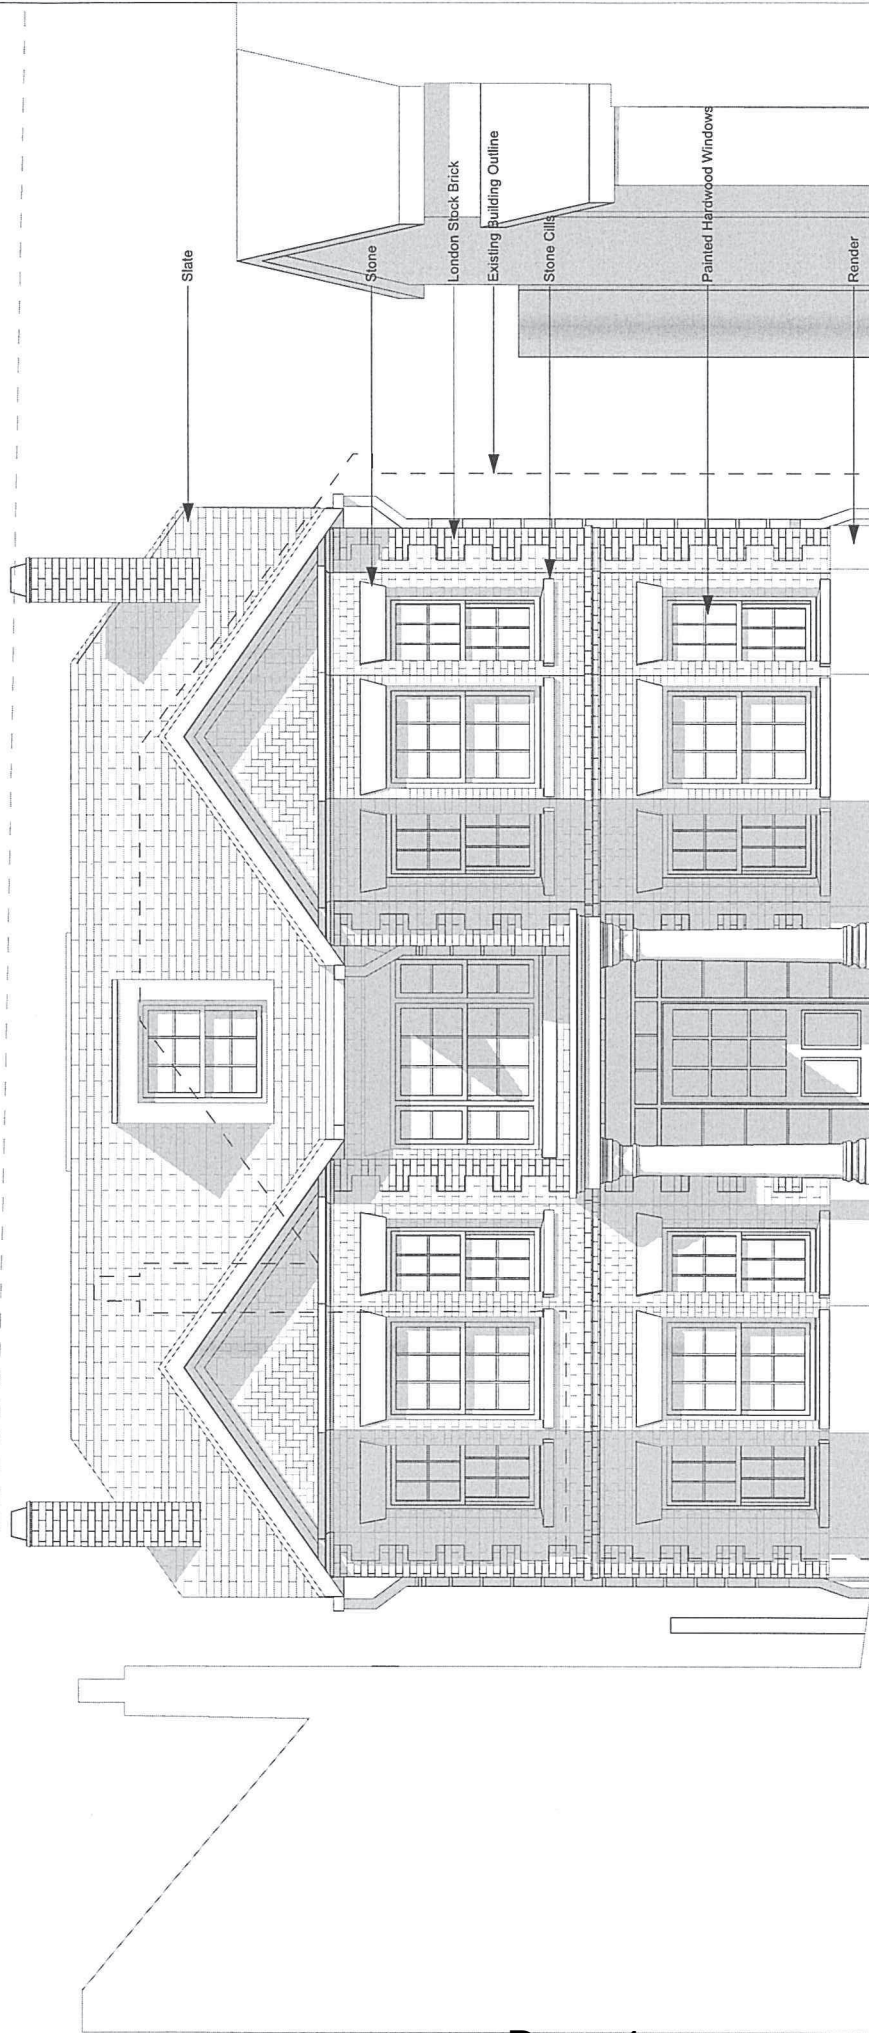

Proposed Front Elevation (North)
1:50



COPYRIGHT IN THIS DRAWING REMAINS WITH FREDRICK ADAM LTD AND NO EXPRESS OR IMPLIED LICENSE IS GRANTED BY WAY OF THIS DRAWING OR OTHERWISE TO REPRODUCE / USE THIS DRAWING OR THE DESIGN CONTAINED IN IT

SHEET TITLE PROJECT NO: FA.R14-17

Proposed Front Elevation (North)
Scale 1:50 @ A3
FA.R14-17 A-111D


143 Cottenham Park Road Wimbleton, Surrey		Height Reduced by 250mm
D	06.04.2015	BAY WINDOW ADDED
C	12.11.2014	BASEMENT DELETED HOUSE MOVED
B	06.11.2014	
REVISION	DATE	DESCRIPTION

Fredrick Adam

Fredrick Adam Ltd
Architecture & Planning
Unit 22, Lymington Farm
18 Lymington Bottom rd,
Medstead
Hampshire GU34 5FD
t. 01420 568087
e. info@fredrickadam.com
www.fredrickadam.com

DO NOT SCALE THIS DRAWING
ALL DIMENSIONS TO BE CHECKED ON SITE



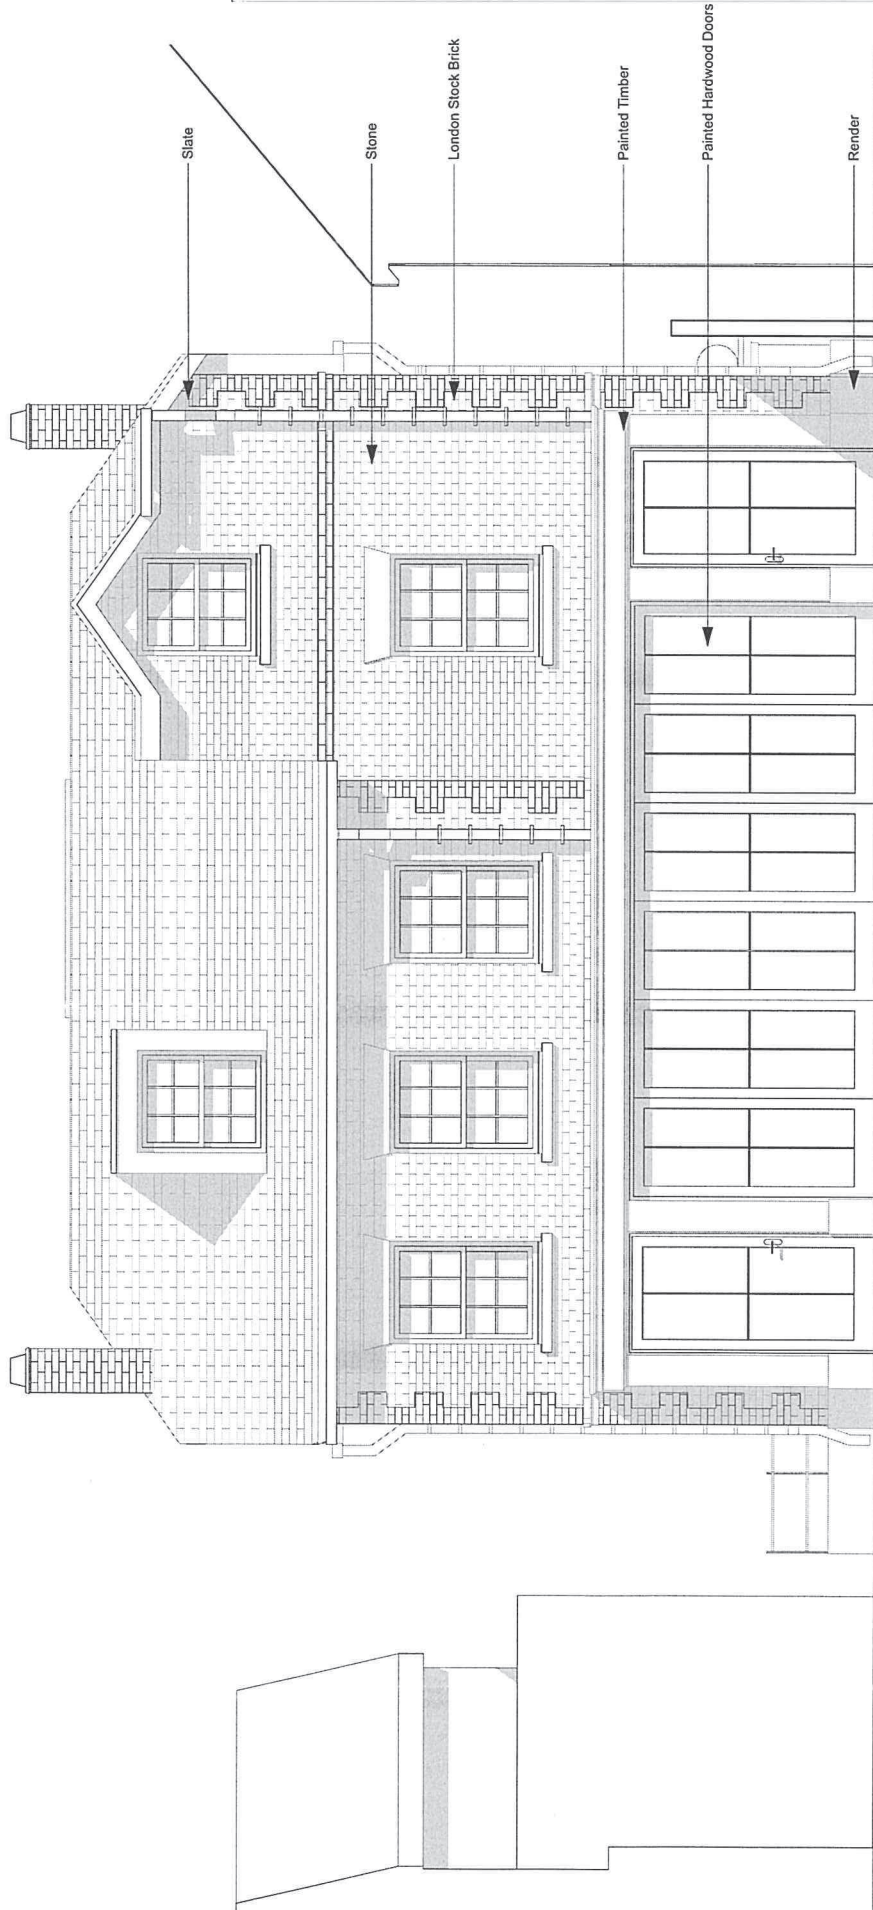

E-01

1:50



COPYRIGHT IN THIS DRAWING REMAINS WITH FREDRICK ADAM LTD AND HIS EXPRESS OR IMPLIED LICENSE IS GRANTED BY WAY OF THIS DRAWING OR OTHERWISE TO REPRODUCE / USE THIS DRAWING OR THE DESIGN CONTAINED IN IT

SHEET TITLE PROJECT NO: FA.R14-17

Proposed Rear Elevation (South)

Scale 1:50 @ A3

FA.R14-17 A-112D

143 Cottenham Park Road
Wimbledon, Surrey


REVISION	DATE	DESCRIPTION
D	06.04.2015	Height Reduced by 250mm
C	05.12.2014	HOUSE MOVED, ALT TO REAR
B	06.11.2014	BASEMENT DELETED HOUSE MOVED

Fredrick Adam

Fredrick Adam Ltd
Architecture & Planning
Unit 22, Lymington Farm
18 Lymington Bottom rd,
Meckstead
Hampshire GU34 5FD
t. 01420 568087
e. info@fredrickadam.com
www.fredrickadam.com

DO NOT SCALE THIS DRAWING
ALL DIMENSIONS TO BE CHECKED ON SITE



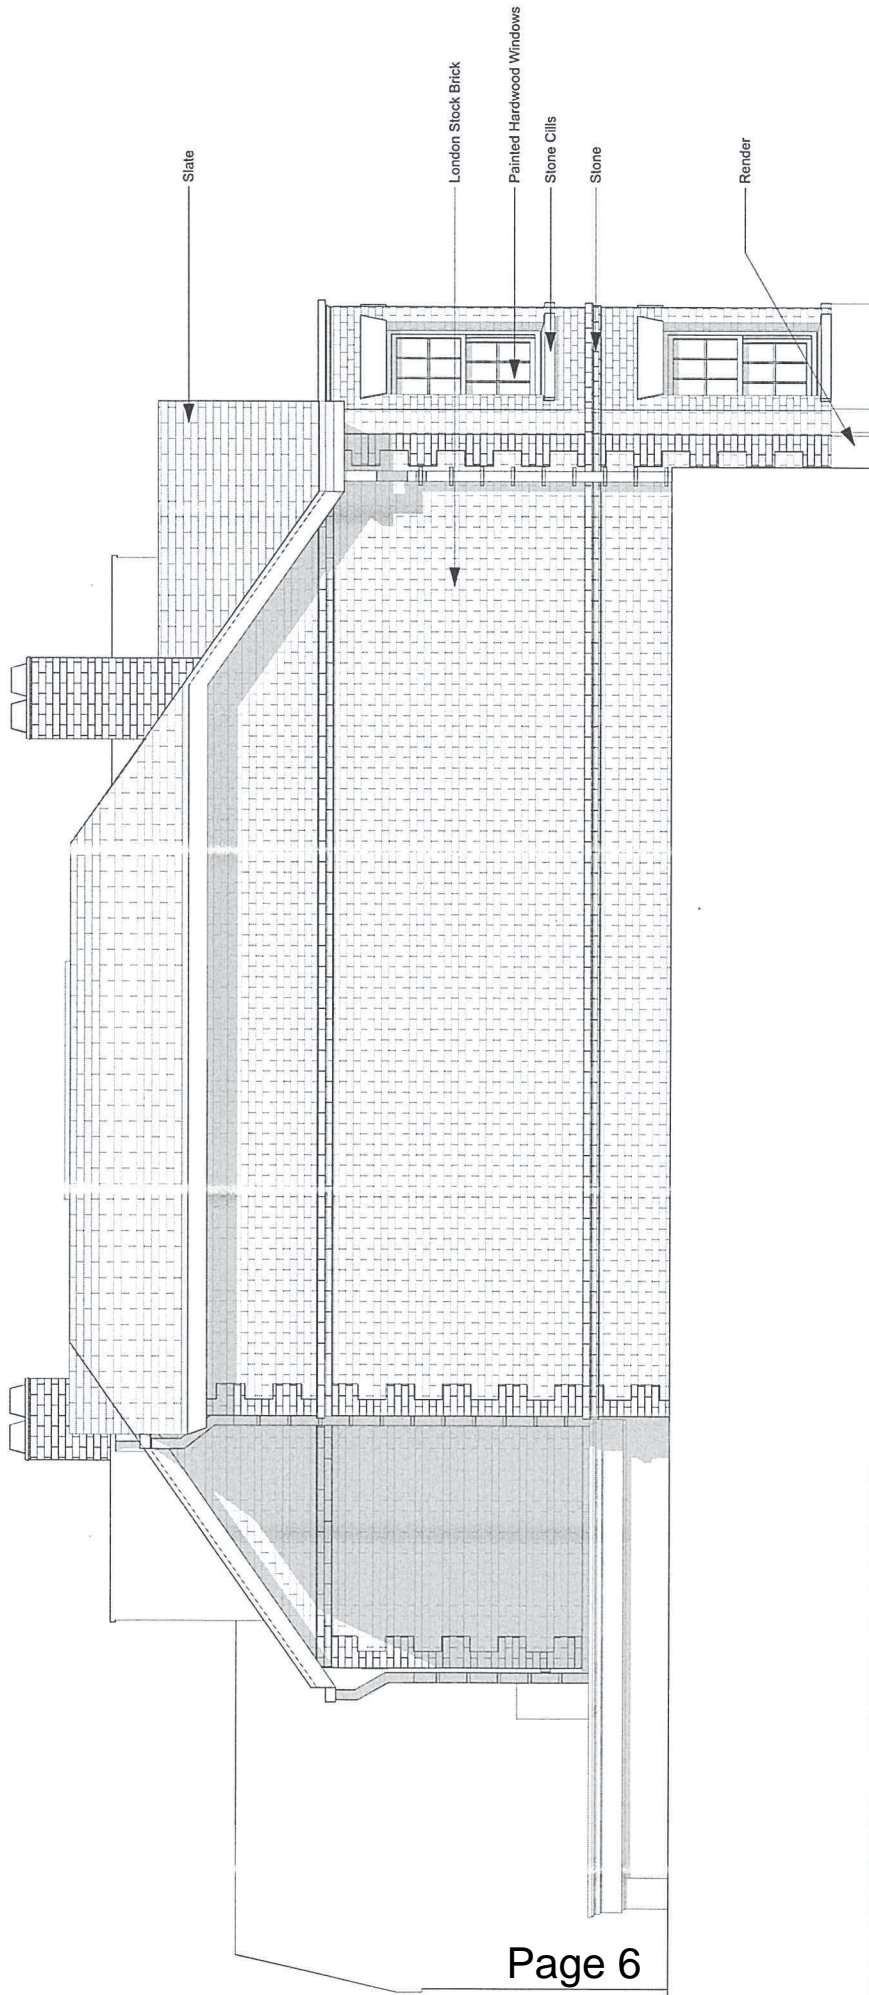

Proposed Side Elevation (East) (1)
1:50



COPYRIGHT IN THIS DRAWING REMAINS WITH FREDRICK ADAM LTD AND NO EXPRESS OR IMPLIED LICENSE IS GRANTED BY WAY OF THIS DRAWING OR OTHERWISE TO REPRODUCE / USE THIS DRAWING OR THE DESIGN CONTAINED IN IT

SHEET TITLE PROJECT NO: FA.R14-17


Proposed Side Elevation (East)
Scale 1:50 @ A3
FA.R14-17 A-114E


143 Cottenham Park Road
Wimbledon, Surrey

REVISION	DATE	DESCRIPTION
E	06.04.2015	Height Reduced by 250mm
D	05.12.2014	HOUSE MOVED, ALT TO REAR
C	12.11.2014	BAY WINDOW ADDED

Frederick Adam
Frederick Adam Ltd
Architecture & Planning
Unit 22, Lymington Farm
18 Lymington Bottom rd,
Medstead
Hampshire GU34 5FD
t. 01420 568087
e. info@frederickadam.com
www.frederickadam.com

DO NOT SCALE THIS DRAWING
ALL DIMENSIONS TO BE CHECKED ON SITE

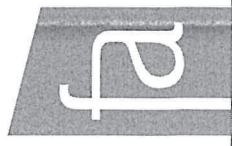

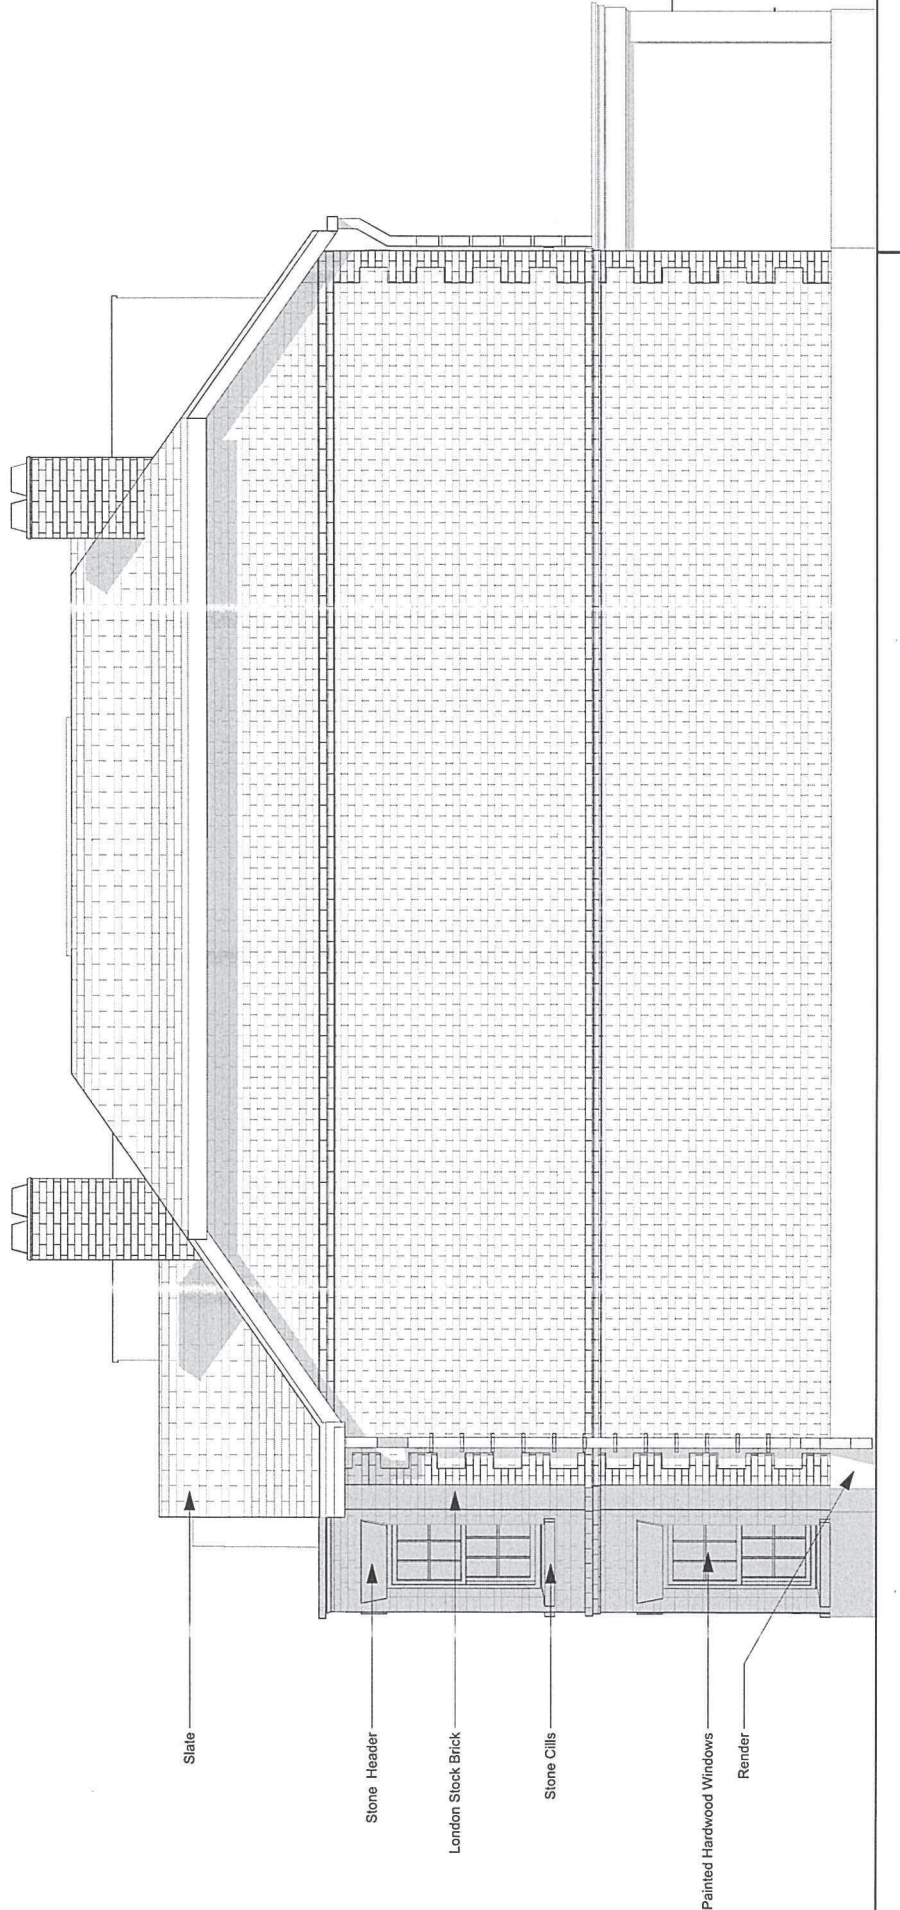

Proposed Side Elevation (West)
1:50

E-03

COPYRIGHT IN THIS DRAWING REMAINS WITH FREDRICK ADAM LTD AND NO EXPRESS OR IMPLIED WARRANTY IS MADE BY THIS DRAWING OR OTHERWISE TO REPRODUCE OR USE THIS DRAWING OR THE DESIGN CONTAINED IN IT

SHEET TITLE PROJECT NO: FA.R14-17

Proposed Side Elevation (West)
Scale 1:50 @ A3
FA.R14-17 A-113D

143 Cottenham Park Road
Wimbledon, Surrey

REVISION	DATE	DESCRIPTION
D	06.04.2015	Height Reduced by 250mm
C	05.12.2014	HOUSE MOVED, ALT TO REAR
B	06.11.2014	BASEMENT DELETED HOUSE MOVED


DO NOT SCALE THIS DRAWING
ALL DIMENSIONS TO BE CHECKED ON SITE

Fredrick Adam

Fredrick Adam Ltd
Architecture & Planning
Unit 22, Lymington Farm
Hampshire GU34 5FD
t. 01420 588087
e. info@fredrickadam.com
www.fredrickadam.com



W-04 Proposed Street scene
1:200

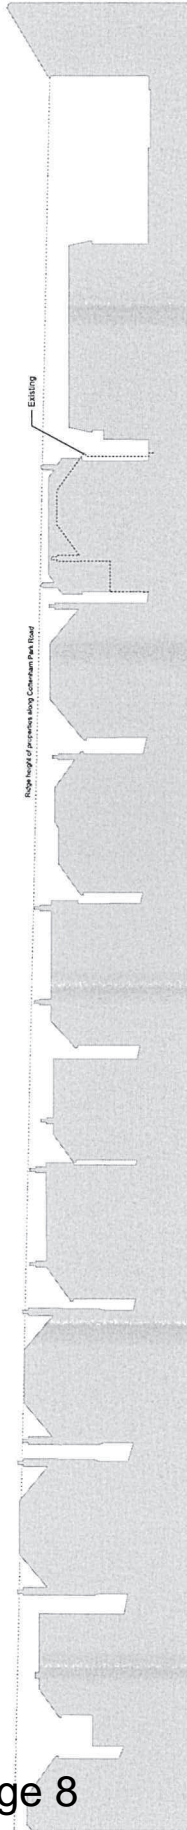

Roof height of structures along Cottenham Park Road

Existing

NOTES
DO NOT SCALE THIS DRAWING
ALL DIMENSIONS TO BE CHECKED ON SITE

CONSULTANTS

143 Cottenham Park Road

Wimbledon
Surrey SW20 0DW

REVISION	DATE	DESCRIPTION
C	08.04.2014	Height Reduced by 20mm
B	04.12.2014	Finalised Model Update

PROJECT NO: FA.R14-17
MODEL FILE: Scheme 07A.rvt
DRAWN BY: DJR
CHK'D BY: TAD

COPYRIGHT IN THIS DRAWING REMAINS WITH FREDRICK ADAM LTD AND NO EXPRESS OR IMPLIED LICENSE IS GRANTED BY THIS DRAWING TO ANY OTHER PARTY TO REPRODUCE OR USE THIS DRAWING ON THE EXCEPT AS SHOWN ON THE DRAWING SHEET TITLE

Proposed Street View
Of Adjacent Properties

FA.R14-17A-116C
Scale 1:200 @A1

Fredrick Adam
143 Cottenham Park Road
Wimbledon Surrey
SW20 0DW
19422, Liphington Park
www.fredrickadam.com



143 Cottenham Park Road
Wimbledon Surrey
SW20 0DW
www.fredrickadam.com

Legend:

— Application boundary

NOTES
DO NOT SCALE THIS DRAWING
ALL DIMENSIONS TO BE CHECKED ON SITE

CONSULTANTS

143 Cottenham Park Road

Wimbledon
Surrey SW20 0DW

REVISION B 06.04.2015 18 & 18A Oakwood Road Revised

DESCRIPTION

PROJECT NO: FA.R14-17

MODEL FILE: Schema 07a.dwg

DRAWN BY: DIF

CHK'D BY: TAD

COPYRIGHT IN THIS DRAWING REMAINS WITH FREDRICK ADAM LTD AND NO EXPRESS OR IMPLIED LICENSE IS GRANTED BY WAY OF THIS DRAWING OR OTHERWISE TO REPRODUCE / USE THIS DRAWING OR THE DESIGN CONTAINED IN IT

SHEET TITLE

Site Location Plan

FA.R14-17 A-101B

Scale 1:1250 @A2

170000

169900

169800

169700



522600

522500

522400

522300




1:1250



Fredrick Adam

Fredrick Adam Ltd
Architecture & Planning
Unit 22, Lymington Farm
Meckled
Hampshire GU34 5FD
t. 01429 529087
e. info@fredrickadam.com
www.fredrickadam.com

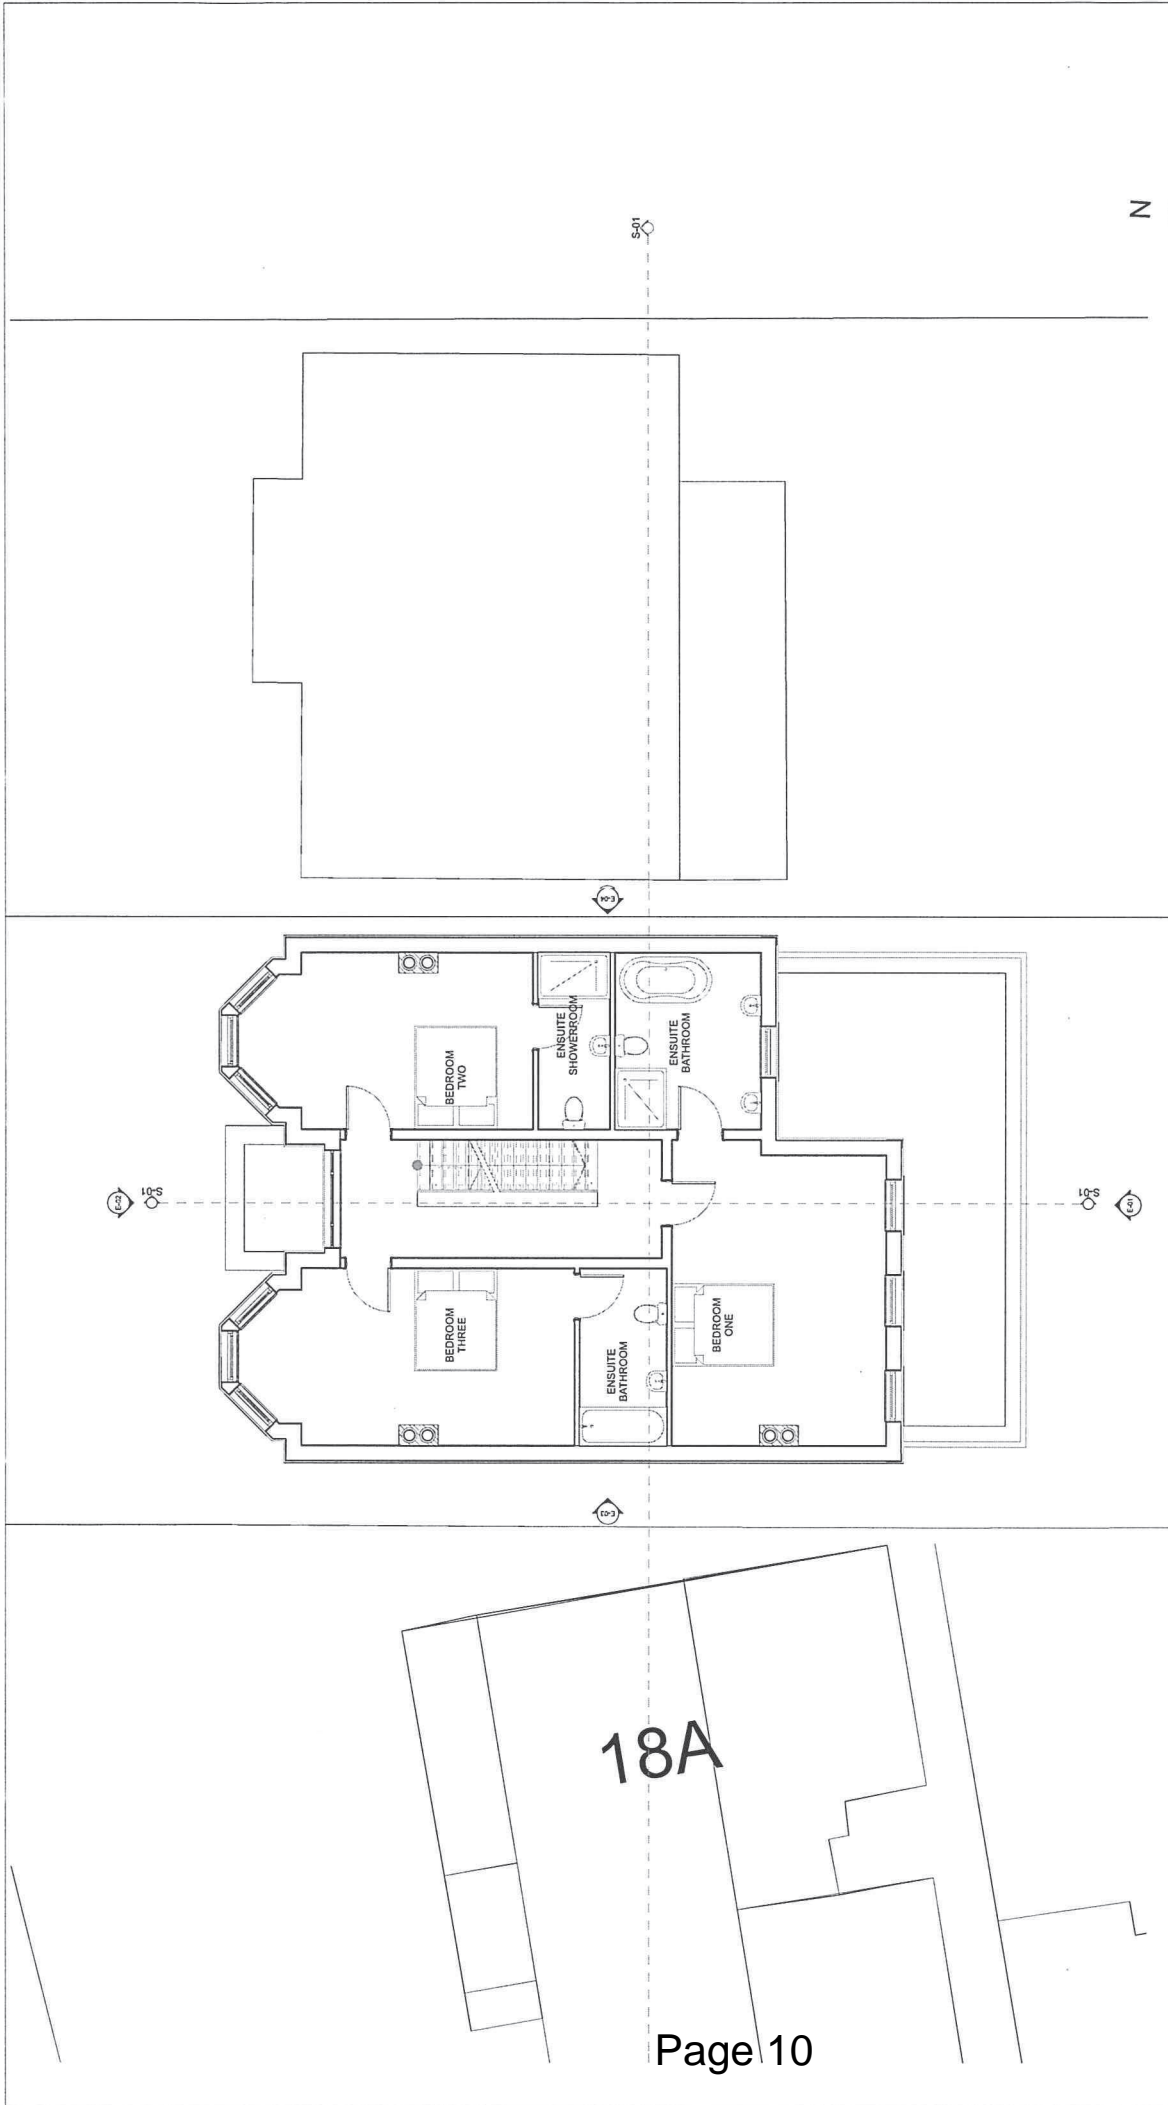

1. Proposed First Floor
1:100

COPYRIGHT IN THIS DRAWING REMAINS WITH FREDRICK ADAM LTD AND NO EXPRESS OR IMPLIED LICENSE IS GRANTED BY ANY OF THIS DRAWING OR OTHERWISE TO REPRODUCE OR USE THIS DRAWING OR THE DESIGN CONTAINED IN IT

SHEET TITLE PROJECT NO: FA.R14-17

Proposed First Floor Plan
Scale 1:100 @ A3
FA.R14-17 A-108E


REVISION	DATE	DESCRIPTION
E	06.04.2015	18 & 18A Oakwood Road Revised
D	05.12.2014	HOUSE MOVED, ALT TO REAR
C	12.11.2014	BAY WINDOW ADDED

143 Cottenham Park Road
Wimbledon, Surrey

Fredrick Adam
 Fredrick Adam Ltd
 Architecture & Planning
 Unit 22, Lymington Farm
 18 Lymington Bottom rd,
 Medstead
 Hampshire GU34 5FD
 t. 01420 586087
 e. info@fredricksadam.com
 www.fredricksadam.com

DO NOT SCALE THIS DRAWING
ALL DIMENSIONS TO BE CHECKED ON SITE



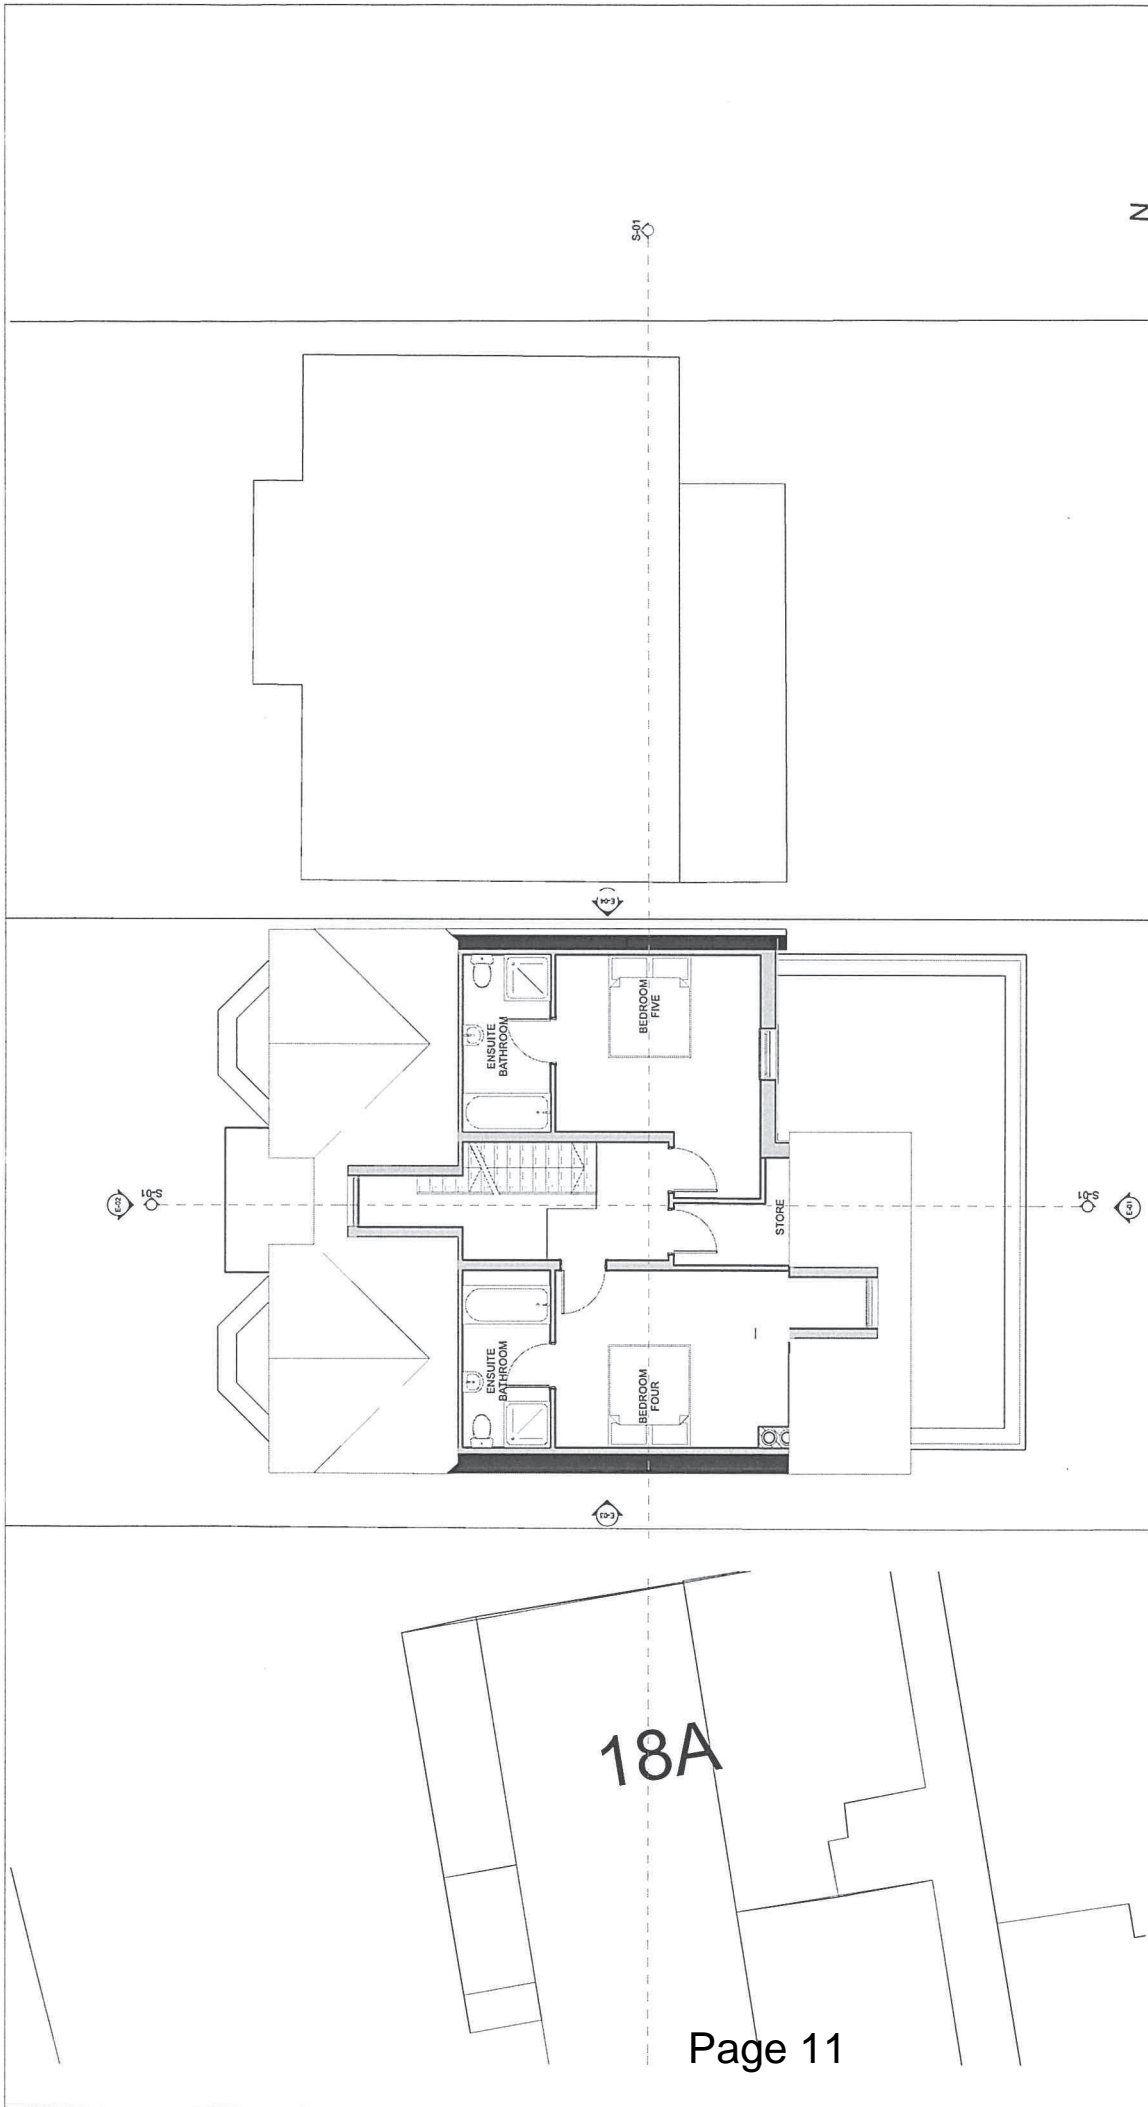

N



COPYRIGHT IN THIS DRAWING REMAINS WITH FREDRICK ADAM LTD AND NO EXPRESS OR IMPLIED LICENSE IS GRANTED BY WAY OF THIS DRAWING OR OTHERWISE TO REPRODUCE / USE THIS DRAWING OR THE DESIGN CONTAINED IN IT

SHEET TITLE PROJECT NO: FA.R14-17

Proposed Second Floor Plan

Scale 1:100 @ A3

FA.R14-17 A-109E

143 Cottenham Park Road
Wimbleton, Surrey

REVISION	DATE	DESCRIPTION
E	06.04.2015	18 & 18A Oakwood Road & Roof Revised
D	05.12.2014	HOUSE MOVED, ALT TO REAR
C	12.11.2014	BAY WINDOW ADDED

2. Proposed Second Floor
1:100



Frederick Adam

Frederick Adam Ltd
Architecture & Planning
Unit 22, Lymington Farm
18 Lymington Bottom rd,
Medstead
Hampshire GU34 5FD
t. 01420 568087
e. info@frederickadam.com
www.frederickadam.com

DO NOT SCALE THIS DRAWING
ALL DIMENSIONS TO BE CHECKED ON SITE

18A



 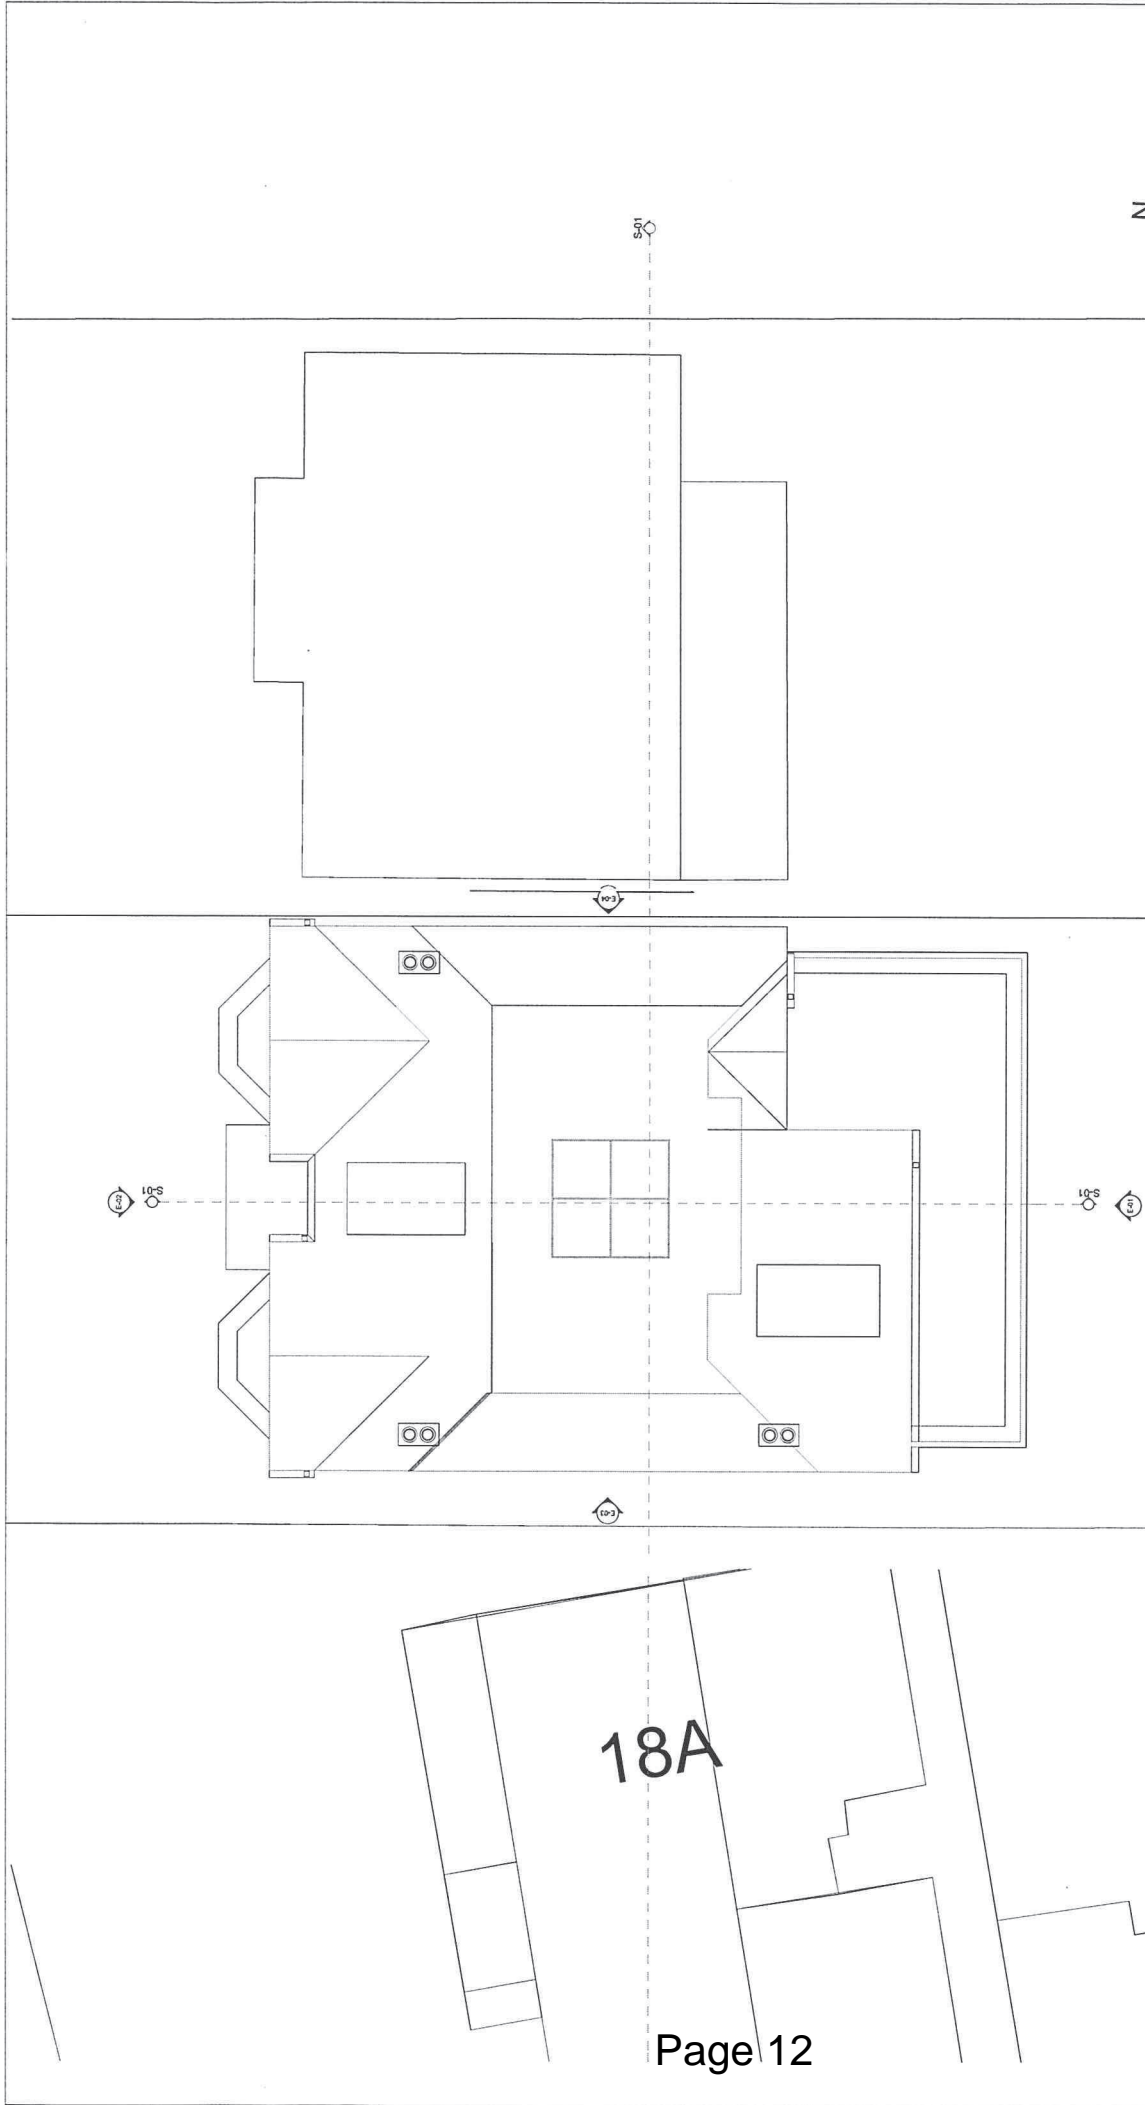

3. Proposed Roof
1:100

143 Cottenham Park Road
Wimbleton, Surrey

18 & 18A Oakwood Road & Roof Revised

E	06.04.2015	18 & 18A Oakwood Road & Roof Revised
D	05.12.2014	HOUSE MOVED, ALT TO REAR
C	12.11.2014	BAY WINDOW ADDED
REVISION	DATE	DESCRIPTION

Proposed Roof Plan
Scale 1:100 @ A3

FA.R14-17 A-110E

SHEET TITLE PROJECT NO: FA.R14-17


DO NOT SCALE THIS DRAWING
ALL DIMENSIONS TO BE CHECKED ON SITE

Fredrick Adam
18 Lynton Bottom rd,
Medstead
Hampshire GU34 5FD

Fredrick Adam Ltd
Architecture & Planning
Unit 22, Lynton Farm

t. 01203 588087
e. info@fredrickadam.com
www.fredrickadam.com



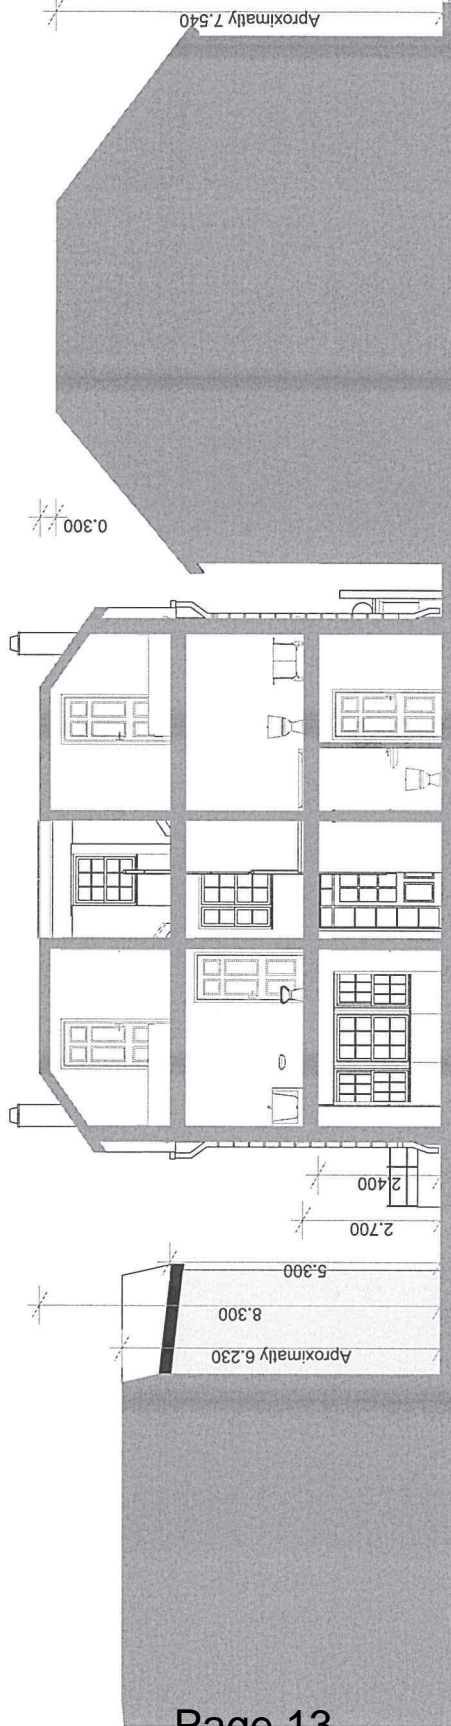

Proposed Section B_B
1:50

NOTES
DO NOT SCALE THIS DRAWING
ALL DIMENSIONS TO BE CHECKED ON SITE

CONSULTANTS

143 Cottenham Park Road

Wimbledon
Surrey SW20 0DW

REVISION	DATE	DESCRIPTION
B	26.08.2015	Height increased by 250mm

PROJECT NO: FA.R14-17

MODEL FILE: S:\pww\04.dwg

DRAWN BY: DIR

CHECKED BY: TAD

Copyright in this drawing remains with Fredrick Adam Ltd and no express or implied license is granted by way of this drawing or otherwise to reproduce / use the drawing or any part of the design contained in it.

SHEET TITLE

Proposed Section B_B

FA.R14-17A-118B

Scale 1:50 @ A1



Fredrick Adam
Architectural
111, Longport Row, W1
114 22, Longport Row, W1
www.fredrickadam.com



This page is intentionally left blank