

© Crown copyright and database rights 2015. Ordnance Survey. 100019259.

This map is based on Ordnance Survey material with the permission of Ordnance Survey on behalf of HMSO. Unauthorised reproduction infringes Crown Copyright and may lead to prosecution or Civil proceedings. London Borough of Merton 100019259. 2012.

360-364 London Road, Mitcham

Scale 1/1250

Date 5/1/2016

London Borough of Merton
100 London Road
Morden
Surrey
SM4 5DX



DEVELOPMENT CONTROL



Do not scale this drawing. Contractor to confirm all dimensions on site. Notify architect immediately of any discrepancies.

Note:

Revisions:
00 SB 07.08.15 For Information

Planning


Formation Architects

The Royle Studios
41 Wenlock Road
London N1 7SG

T 020 7251 0781
F 020 7251 9204

formationarchitects.co.uk

Key plan:

 

Project: 360-364 London Road
Mitcham

Client: Caerus

Drawing Title: Existing
Location Plan

Drawn by: SB

Checked by: MT

Scale: 1:1250@A3

Drawing no: 6509 D1000 Rev: 00

Do not scale this drawing. Contractor to confirm all dimensions on site. Notify architect immediately of any discrepancies.

Note:

- Revisions:
- 00 SB 15.03.15 For Information
 - 01 SB 08.05.15 General Amendments
 - 02 SB 22.06.15 General Amendments
 - 03 SB 01.07.15 General Amendments
 - 04 SB 07.08.15 General Amendments
 - 05 SB 10.08.15 General Amendments
 - 06 AV 22.10.15 Cycle storage and bins
 - 07 SB 03.11.15 Parking Arrangement
 - 08 SB 07.01.16 Emergency exit to commercial



Page 111

Planning


Formation Architects

The Royle Studios
41 Wenlock Road
London N1 7SG

T 020 7251 0781
F 020 7251 9204

formationarchitects.co.uk

Key plan:

 

Project: 360-364 London Road
Mitcham

Client: Caerus

Drawing Title: Proposed
Ground Floor Plan

Drawn by: SB

Checked by: MT

Scale: 1:200@A3

Drawing no: 6509 D4100 Rev: 08

Do not scale this drawing. Contractor to confirm all dimensions on site. Notify architect immediately of any discrepancies.

Note:

- Revisions:
- 00 SB 15.04.15 For Information
 - 01 SB 08.05.15 General Amendments
 - 02 SB 22.06.15 General Amendments
 - 03 SB 01.07.15 General Amendments
 - 04 SB 07.08.15 General Amendments
 - 05 SB 10.08.15 General Amendments
 - 06 AV 27.10.15 Cycle storage and bins

Planning


Formation Architects

The Royle Studios
41 Wenlock Road
London N1 7SG

T 020 7251 0781
F 020 7251 9204

formationarchitects.co.uk

Key plan:

 

Project: 360-364 London Road
Mitcham

Client: Caerus

Drawing Title: Proposed
First and Second Floor Plan

Drawn by: AV

Checked by: MT

Scale: 1:200@A3

Drawing no: 6509 D4101 Rev: 06

Do not scale this drawing. Contractor to confirm all dimensions on site. Notify architect immediately of any discrepancies.

Note:

- Revisions:
- 00 SB 15.04.15 For Information
 - 01 SB 08.05.15 General Amendments
 - 02 SB 22.06.15 General Amendments
 - 03 SB 01.07.15 General Amendments
 - 04 SB 07.08.15 General Amendments
 - 05 SB 10.08.15 General Amendments
 - 06 AV 27.10.15 Cycle storage and bins

Planning


Formation Architects

The Royle Studios
41 Wenlock Road
London N1 7SG

T 020 7251 0781
F 020 7251 9204

formationarchitects.co.uk

Key plan:

 

Project: 360-364 London Road
Mitcham

Client: Caerus

Drawing Title: Proposed
Third Floor Plan

Drawn by: AV

Checked by: MT

Scale: 1:200@A3

Drawing no: 6509 D4103 Rev: 06

Do not scale this drawing. Contractor to confirm all dimensions on site. Notify architect immediately of any discrepancies.

Note:

Revisions:
00 SB 07.08.15 For Information
01 SB 10.08.15 For Information
02 AV 22.10.15 Sawtooth roof



Planning


Formation Architects

The Royle Studios
41 Wenlock Road
London N1 7SG

T 020 7251 0781
F 020 7251 9204

formationarchitects.co.uk

Key plan:

 

Project: 360-364 London Road
Mitcham

Client: Caerus

Drawing Title: Proposed
East and South Elevation

Drawn by: AV


Checked by: MT

Scale: 1:200@A3

Drawing no: 6509 D4701 Rev: 02

Page 14

South Elevation

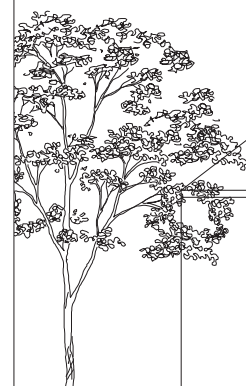

East Elevation

Do not scale this drawing. Contractor to confirm all dimensions on site. Notify architect immediately of any discrepancies.

Note:

Revisions:
00 SB 29.07.15 For Information
01 SB 10.08.15 For Information
02 AV 22.10.15 Sawtooth roof



Planning


Formation Architects

The Royle Studios
41 Wenlock Road
London N1 7SG

T 020 7251 0781
F 020 7251 9204

formationarchitects.co.uk

Key plan:

 

Project: 360-364 London Road
Mitcham

Client: Caerus

Drawing Title: North and West Elevation

Drawn by: AV

Checked by: MT

Scale: 1:200@A3

Drawing no: 6509 D4702 Rev: 02

Page 115
North Elevation




West Elevation

Do not scale this drawing. Contractor to confirm all dimensions on site. Notify architect immediately of any discrepancies.

Note:

Revisions:
00 SB 07.08.15 For Information
01 SB 10.08.15 For Information
02 AV 22.10.15 Sawtooth roof

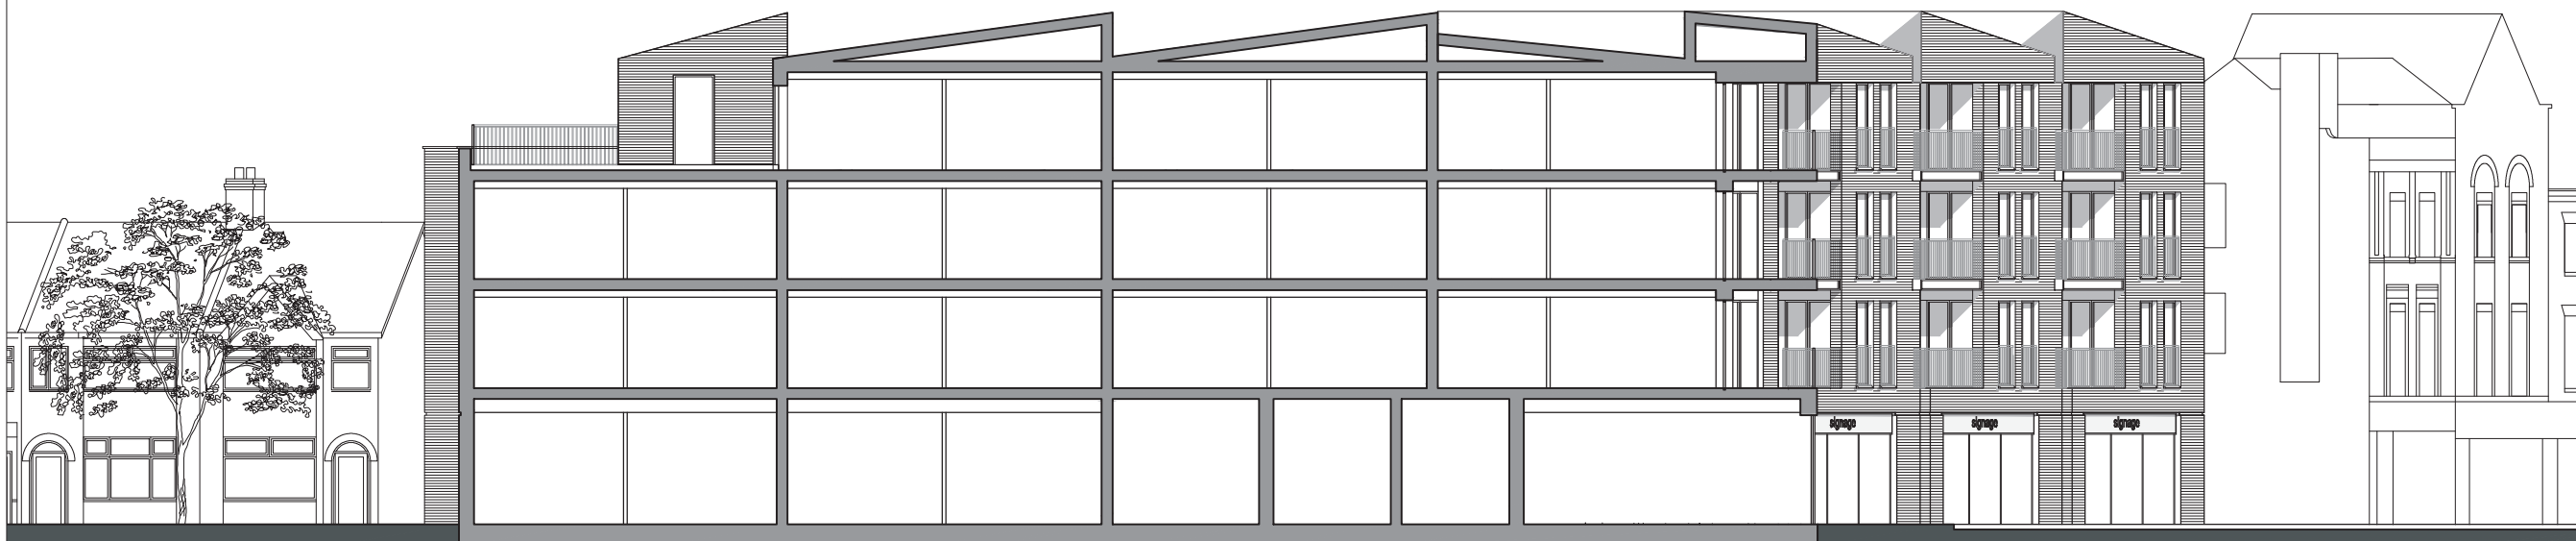

Planning



Formation Architects

The Royle Studios
41 Wenlock Road
London N1 7SG

T 020 7251 0781
F 020 7251 9204

formationarchitects.co.uk

Key plan:

 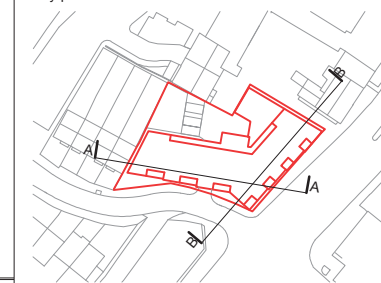

Project: 360-364 London Road
Mitcham

Client: Caerus

Drawing Title: Proposed
Section A-A and B-B

Drawn by: AV


Checked by: MT

Scale: 1:200@A3

Drawing no: 6509 D4500 Rev: 02

Page 1/6

Section A-A

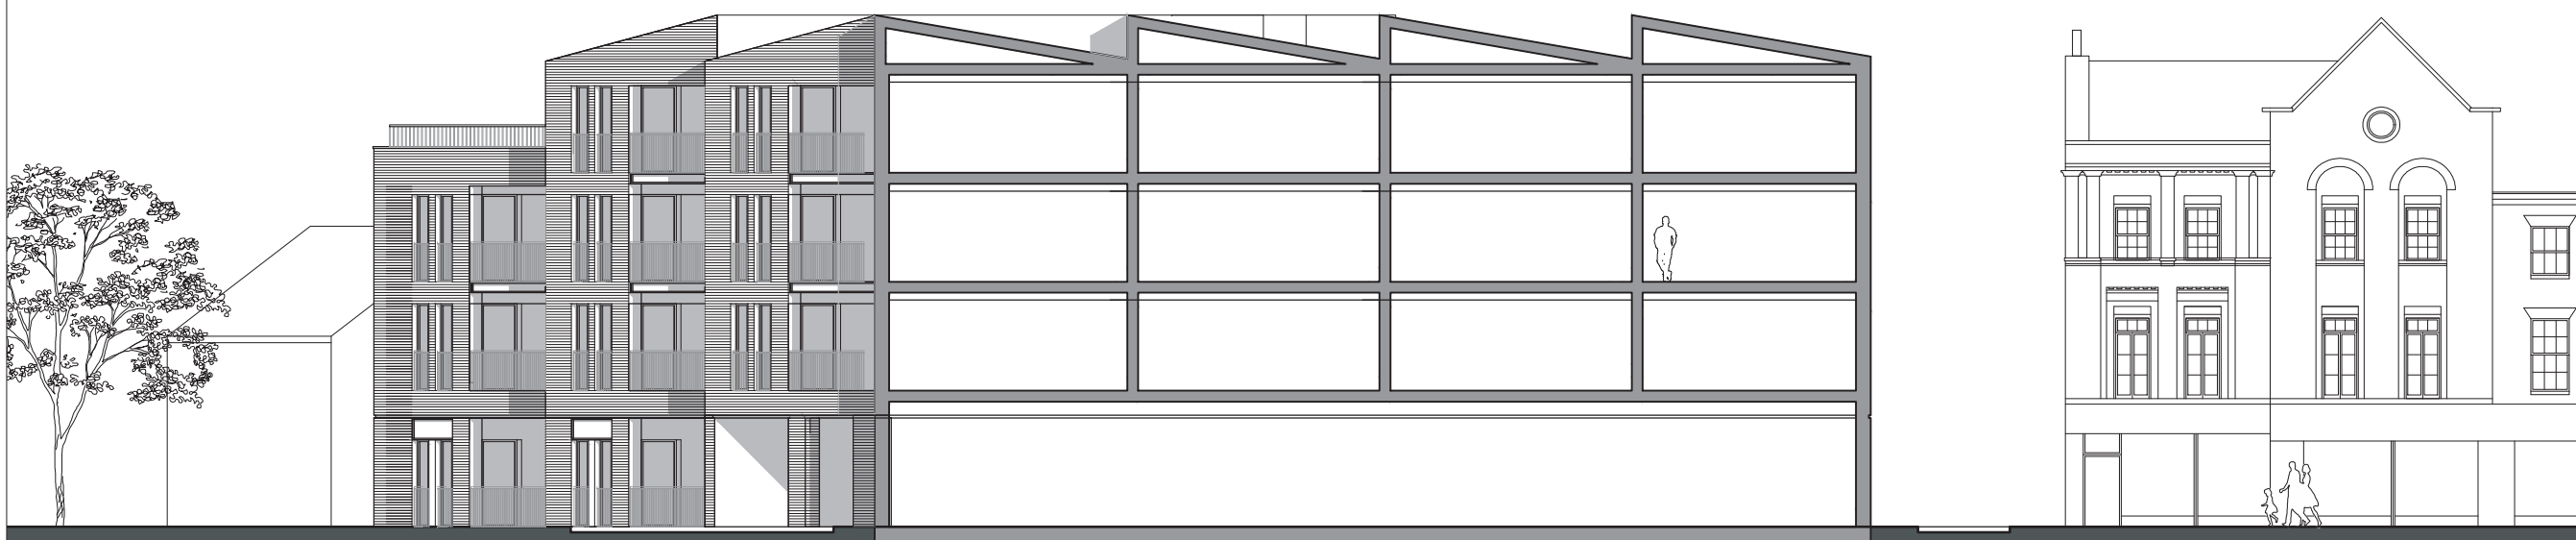

Section B-B