

0 1m 2m 3m 4m 5m 06 NOV 2015

REVISIONS:
 b 30/10/2015 Rear Addition reduced
 a 18/10/2015 Rear Addition

PROJECT:
 7 Streatham Road
 London CR4 2AD





TITLE:
 Proposed Ground Floor Plan

CLIENT:
 Tony Mitha

SCALE: 1:100 DATE: 7/2014

DRAWING NO. 2290/6 REV: b



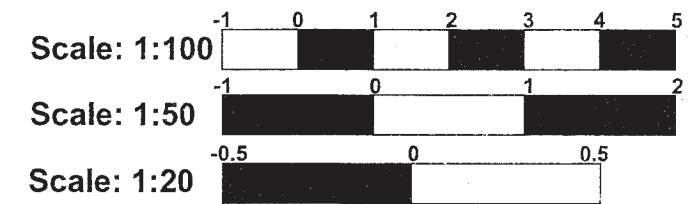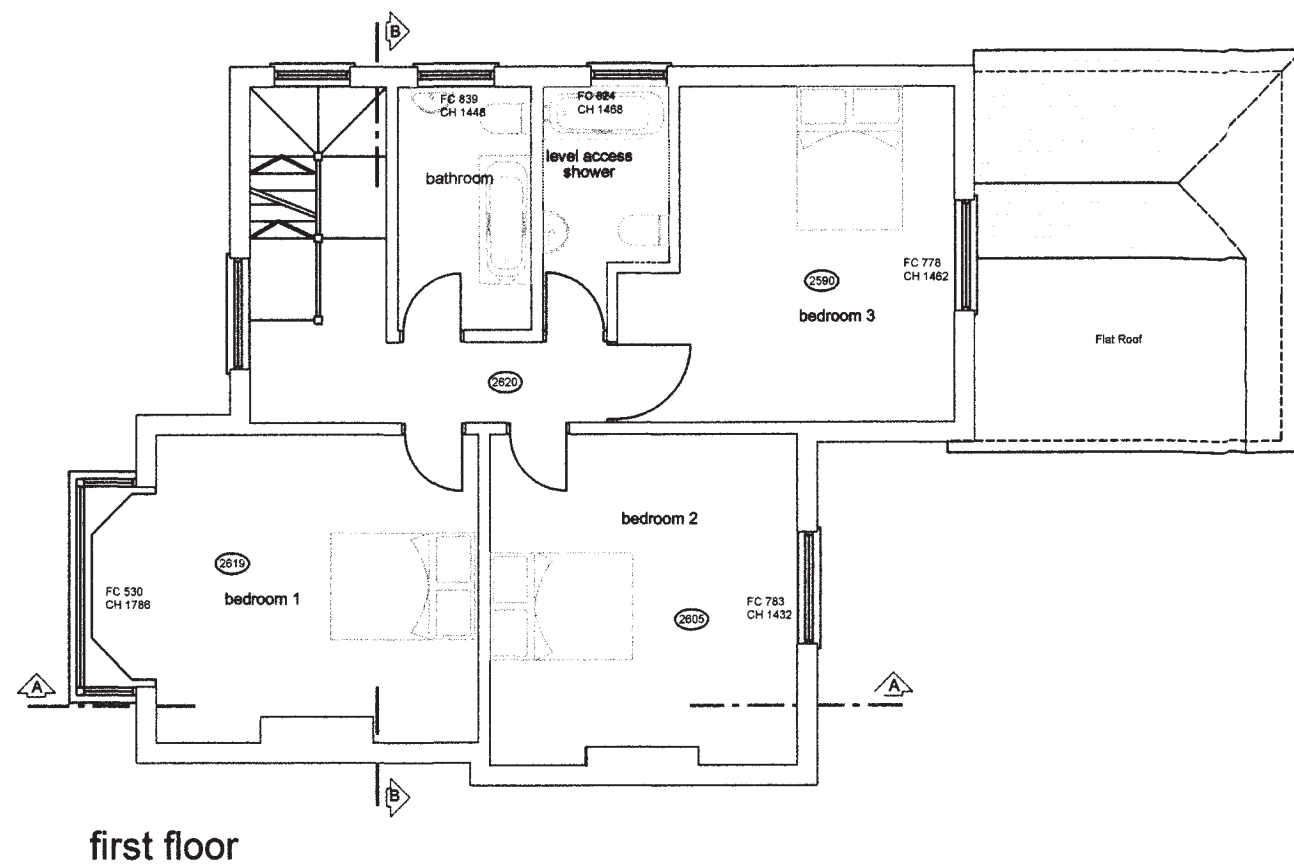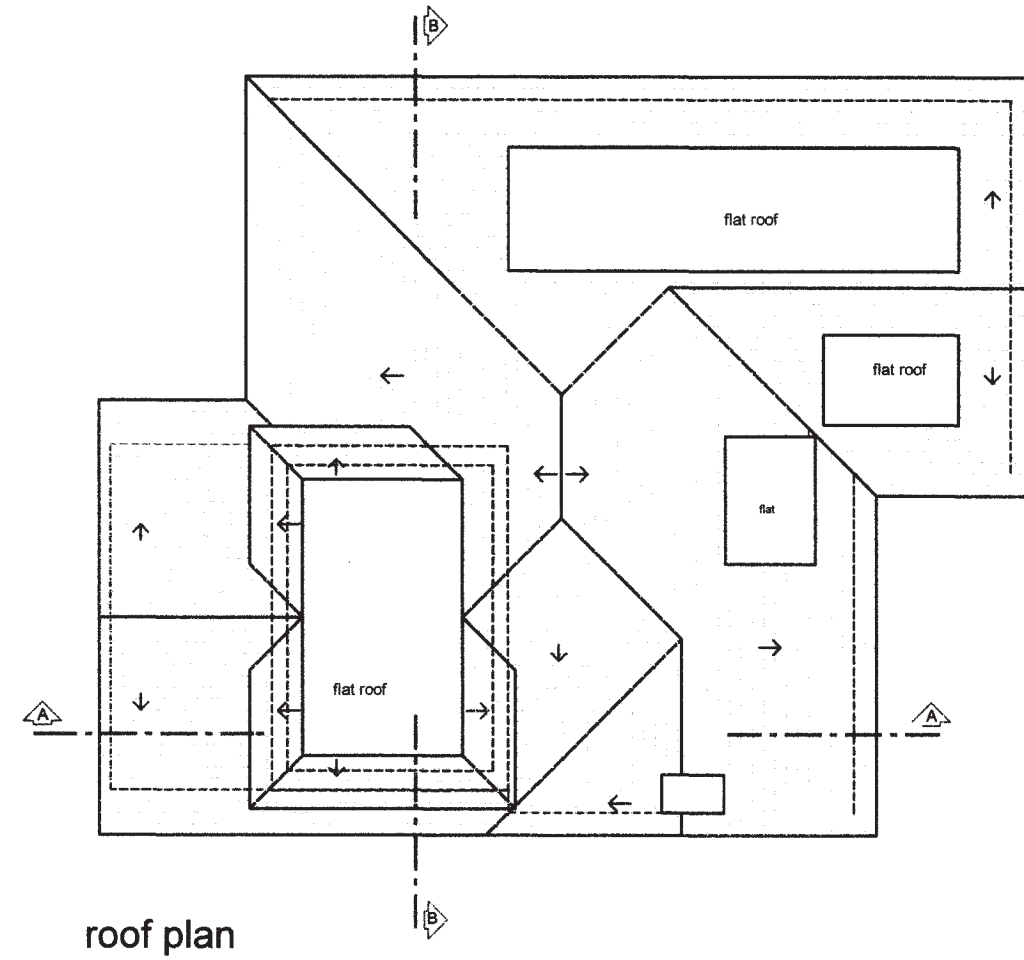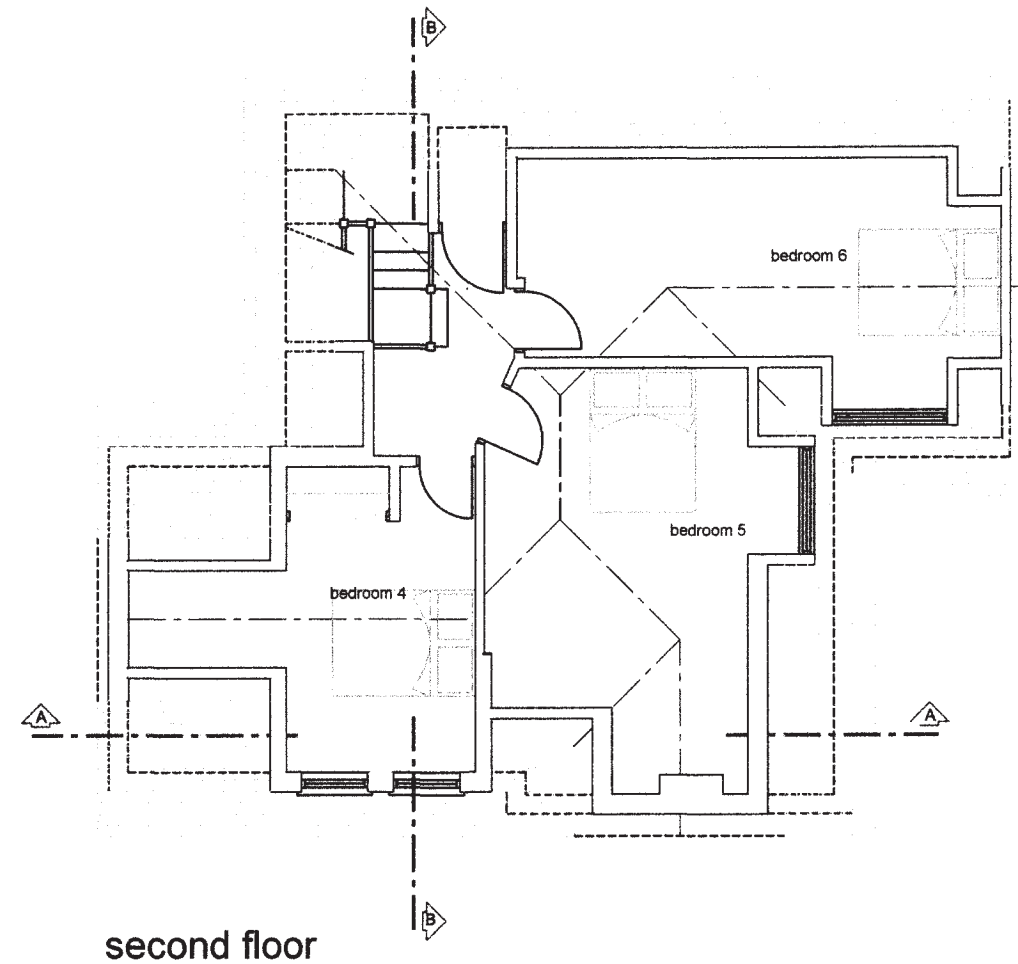

06 NOV 2015



REVISIONS:

e	31/10/2015	Dormer re-instated
d	30/10/2015	Rear Addition reduced
c	19/10/2015	Rear Addition
b	20/9/2014	Front dormer removed
a	21/7/2014	Client refinements



PROJECT:
7 Streatham Road
London CR4 2AD

TITLE:
Proposed First, Second and Roof Plans

CLIENT:
Tony Mitha

SCALE:
1:100

DRAWING NO:
2290/7

DATE:
7/2014

REV:
e

ARCHITECTURAL & SURVEYING CONSULTANTS
Tempo House, 15 Falcon Road
London SW11 2PU
Tel: 0207 924 2100
Switchboard: 0207 223 7662
Web: www.dgn.co.uk



front (north west) elevation




side (north east) elevation



rear (south east) elevation



side (south west) elevation

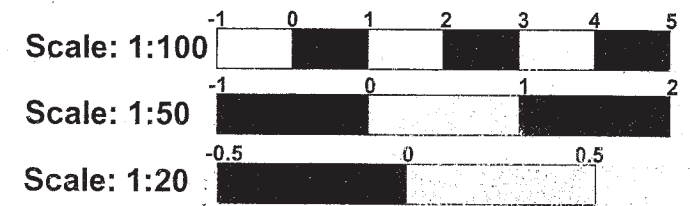

06 NOV 2015



REVISIONS:

d	31/10/2015	Dormer re-instated
c	30/10/2015	rear addition reduced
b	18/10/2015	rear addition
a	20/9/2014	front dormer removed

PROJECT:
7 Streatham Road
London CR4 2AD


TITLE:
Proposed Elevations

CLIENT:
Tony Mitha


SCALE: 1 : 100 DATE: 7/2014

DRAWING NO: 2290/9 REV: d




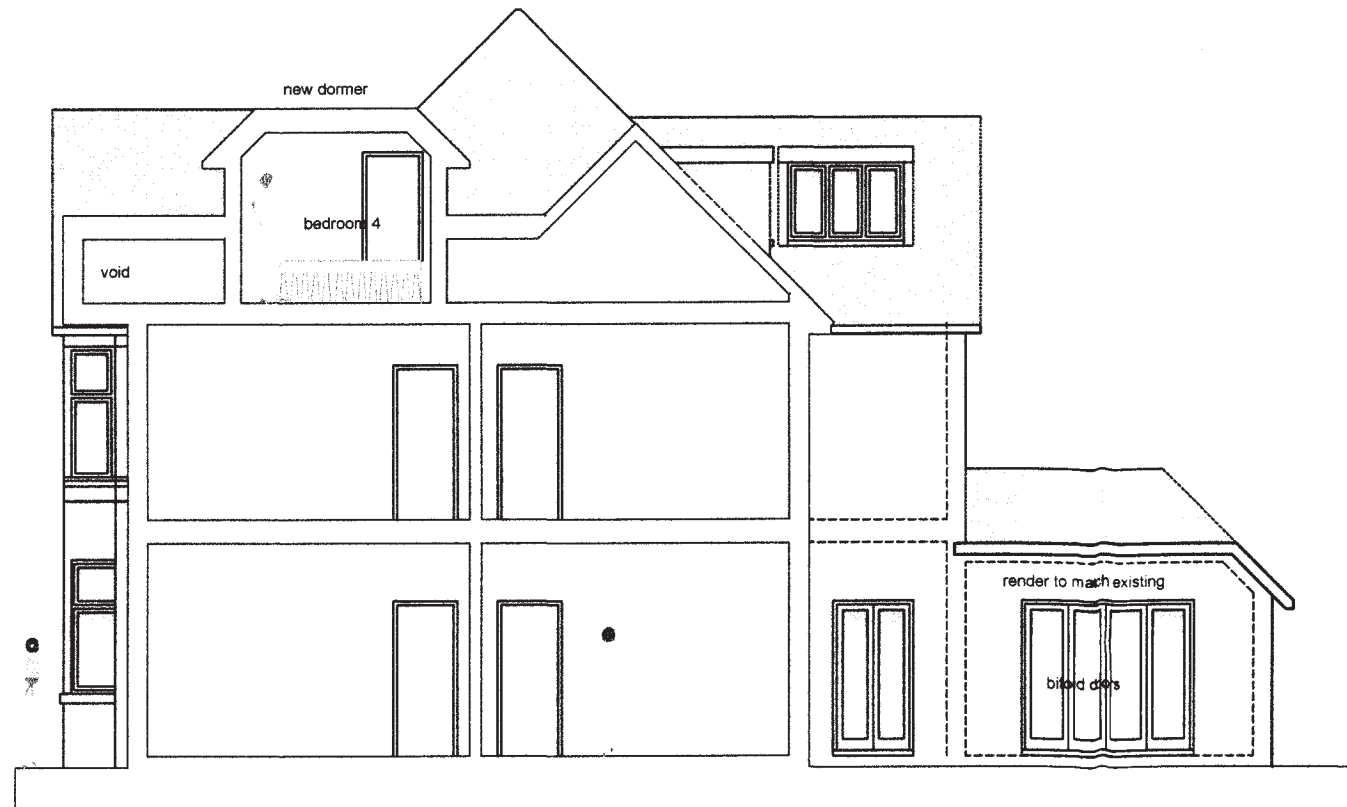

section A-A

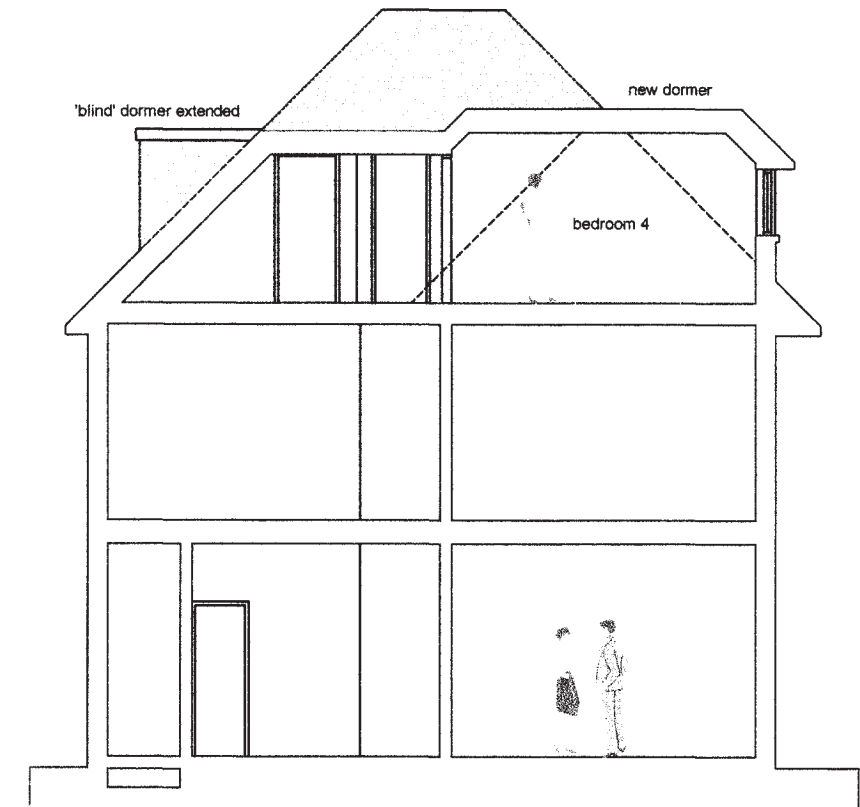

section B-B

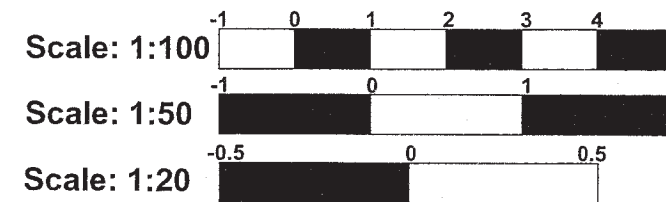

06 NOV 2015



- REVISIONS:
- d 30/10/2015 Dormer re-instated
 - c 30/10/2015 Rear Addition reduced
 - b 18/10/2015 Rear Addition
 - a 20/9/2014 Front dormer removed

PROJECT:
7 Streatham Road
London CR4 2AD

TITLE:
Proposed Sections

CLIENT:
Tony Mitha

SCALE: 1:100 DATE: 7/2014

DRAWING NO: 2290/8 REV: d



ARCHITECTURAL
& SURVEYING
CONSULTANTS
Tempo House, 15 Falcon Road
London SW11 2PJ
Tel: 0207 924 2100
Switchboard: 0207 223 7662
Web: www.dgn.co.uk