


152A GROUND FLOOR
67 SQ. M / 721 SQ. FT


TOTAL AREA:
132 SQ. M / 1420 SQ. FT

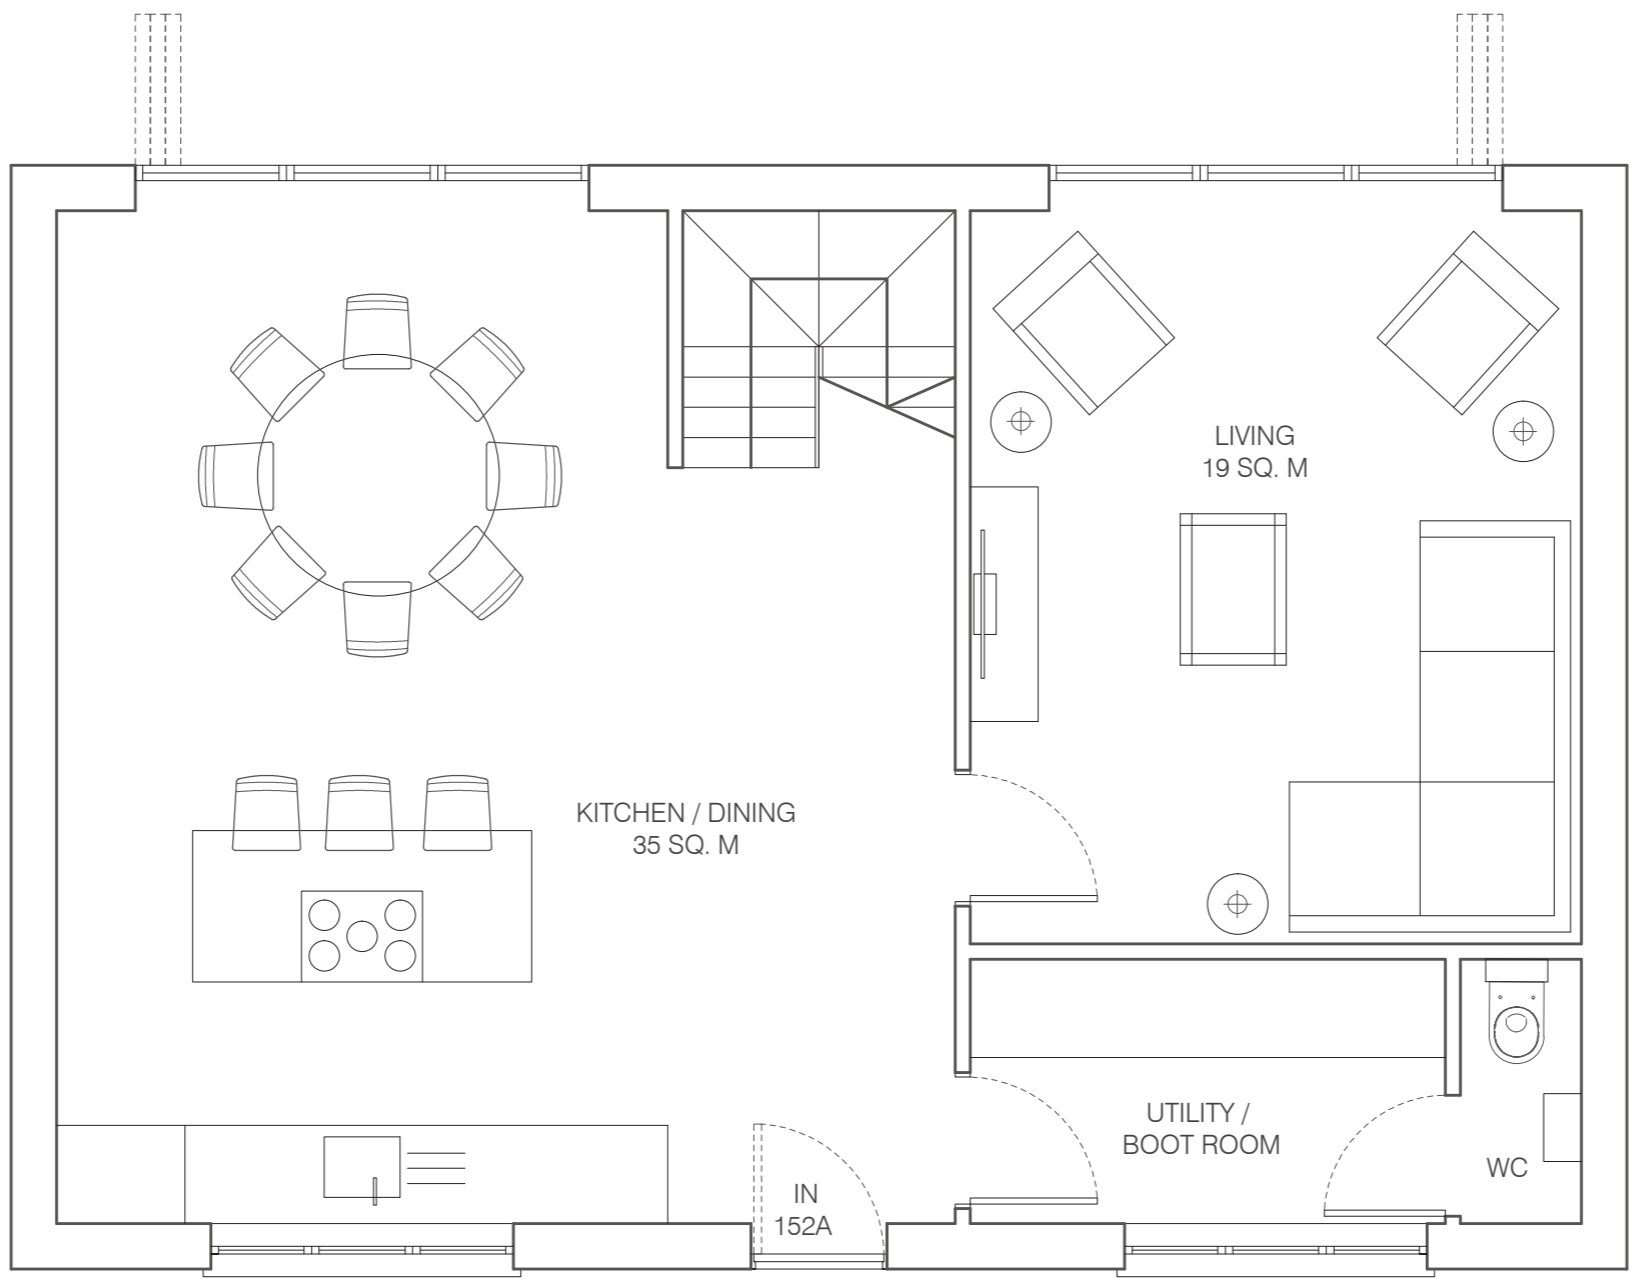

Page 217




PROJECT: LAND TO THE REAR 150 & 152 HARTFIELD ROAD LONDON SW19 3TJ	DRAWING TITLE: PROPOSED COTTAGE GROUND FLOOR PLAN	SCALE: 1:50 @ A3	DATE: 06/12/2015	NOTES: - ALL DIMENSIONS MUST BE CHECKED ON SITE AND VARIFIED WITH PATRICK RAMSEY LTD. - ALL DIMENSIONS IN MM. - DO NOT SCALE FROM THESE DRAWINGS.
	DRAWING NO: HR_PRO_GF_PL_005	VERSION: 005	DRAWN BY: PR	

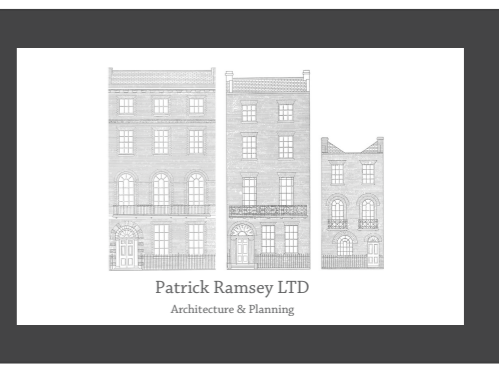


NOTES:
 BOTTOM HALF OF THE WINDOWS AT FIRST FLOOR LEVEL TO BE FROSTED UP TO 1.7M
 EAVES HEIGHT THE SAME AS 154A WITH RIDGE HEIGHT 750MM LOWER

152A FIRST FLOOR
 60 SQ M / 645 SQ FT

TOTAL AREA
 133 SQ M / 1431 SQ FT

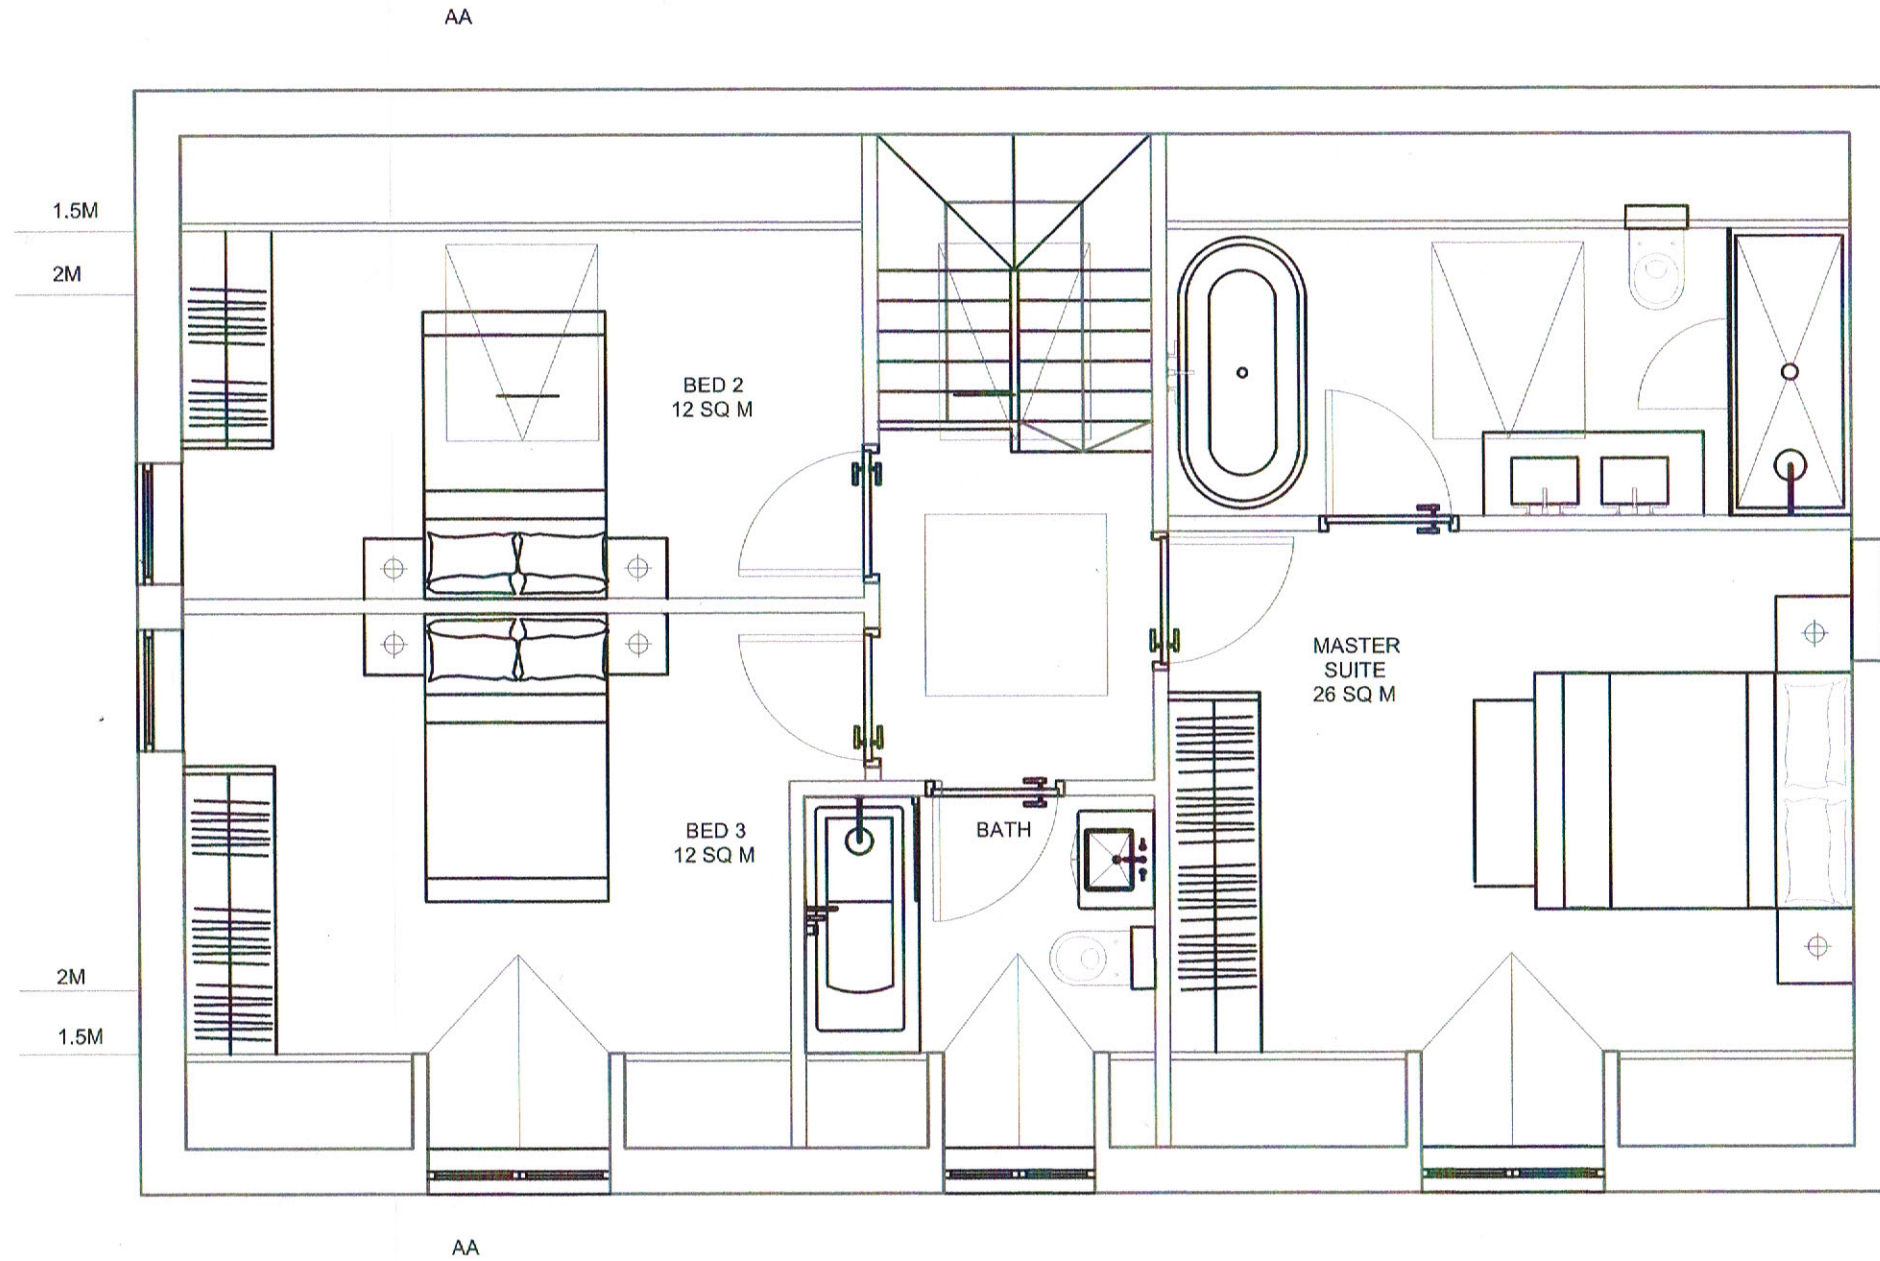

PROJECT: LAND TO THE REAR 150 & 152 HARTFIELD ROAD LONDON SW19 3TJ	DRAWING TITLE: PROPOSED COTTAGE FIRST FLOOR PLAN	SCALE: 1:50 @ A3	DATE: 15/01/2016	NOTES: - ALL DIMENSIONS MUST BE CHECKED ON SITE AND VARIFIED WITH PATRICK RAMSEY LTD. - ALL DIMENSIONS IN MM. - DO NOT SCALE FROM THESE DRAWINGS.	 <p>Patrick Ramsey LTD Architecture & Planning</p>
	DRAWING NO: HR_PRO_FF_PL_008	VERSION: 008	DRAWN BY: PR		