




REAR ELEVATION



SECTION 1

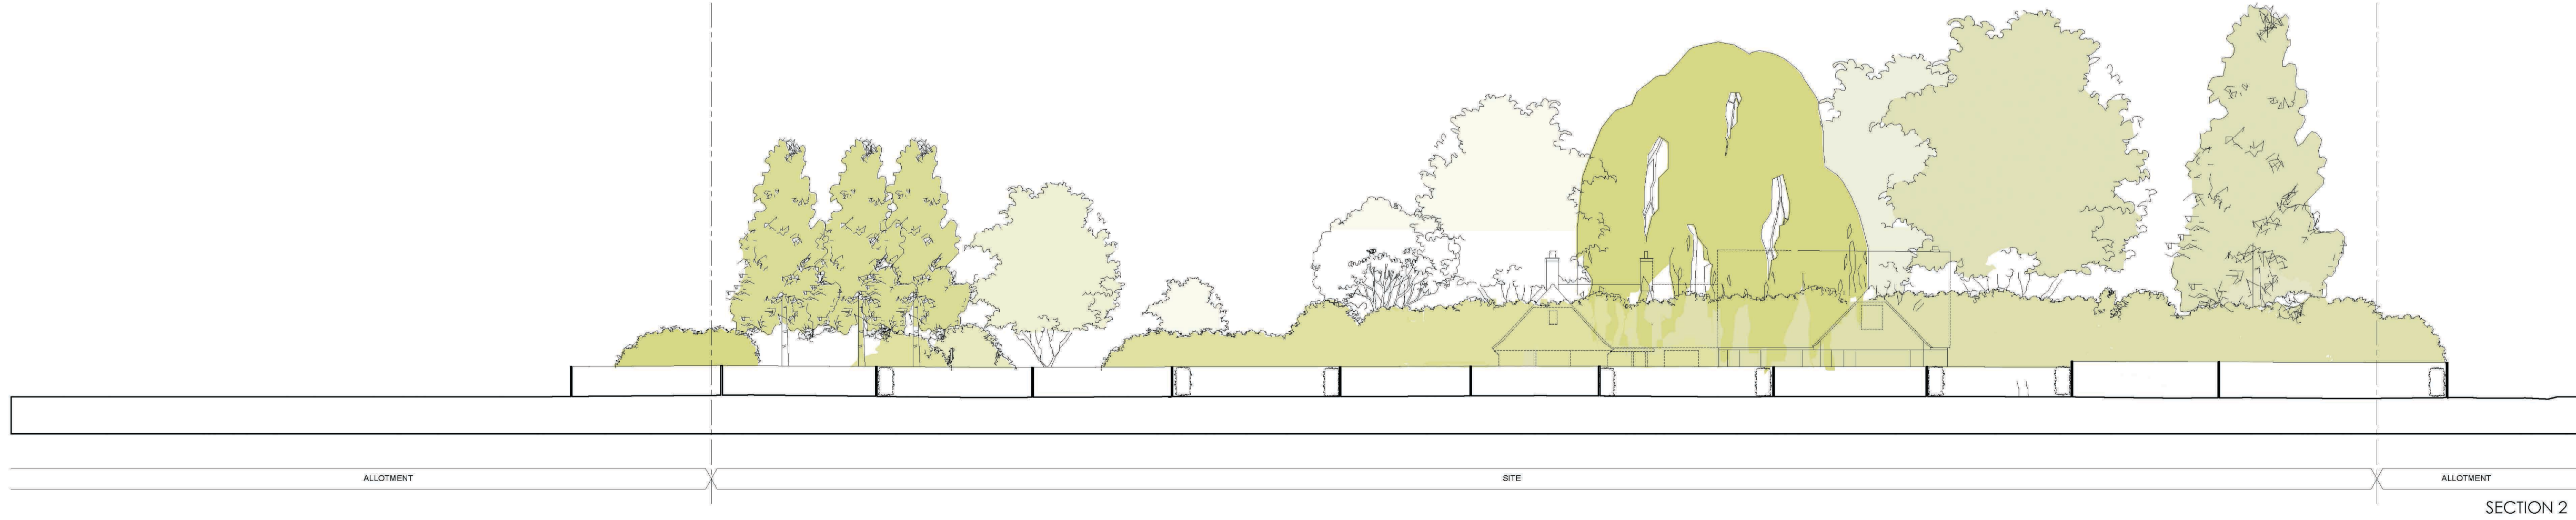

SECTION 2

Martin Evans Architects
18 Charlotte Road
London EC2A 3PB
tel 020 7729 2474

PROJECT
COOMBE LANE

TITLE
EXISTING SECTIONS

DATE	17.02.2015
SCALE	1:200 @ A1
DRAWN	A.F.

DRAWING NO. COL-EX-GA-02

This page is intentionally left blank