

Martin Evans
Architects ©

18 Charlotte Road
London EC2A 3PB
tel 020 7729 2474

PROJECT
258 Coombe Lane
London SW20 0RW

TITLE
PROPOSED LOWER GROUND

DATE	06.03.2015
SCALE	1:100 @ A2
DRAW BY	TD
DRAWING NO:	COL-PL-GA-03





Martin Evans
Architects ©

18 Charlotte Road
London EC2A 3PB
tel 020 7729 2474

PROJECT
258 Coombe Lane
London SW20 0RW

TITLE
PROPOSED GROUND FLOOR

DATE	06.03.2015
SCALE	1:100 @ A2
DRAW BY	TD
DRAWING NO:	COL-PL-GA-04

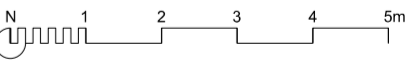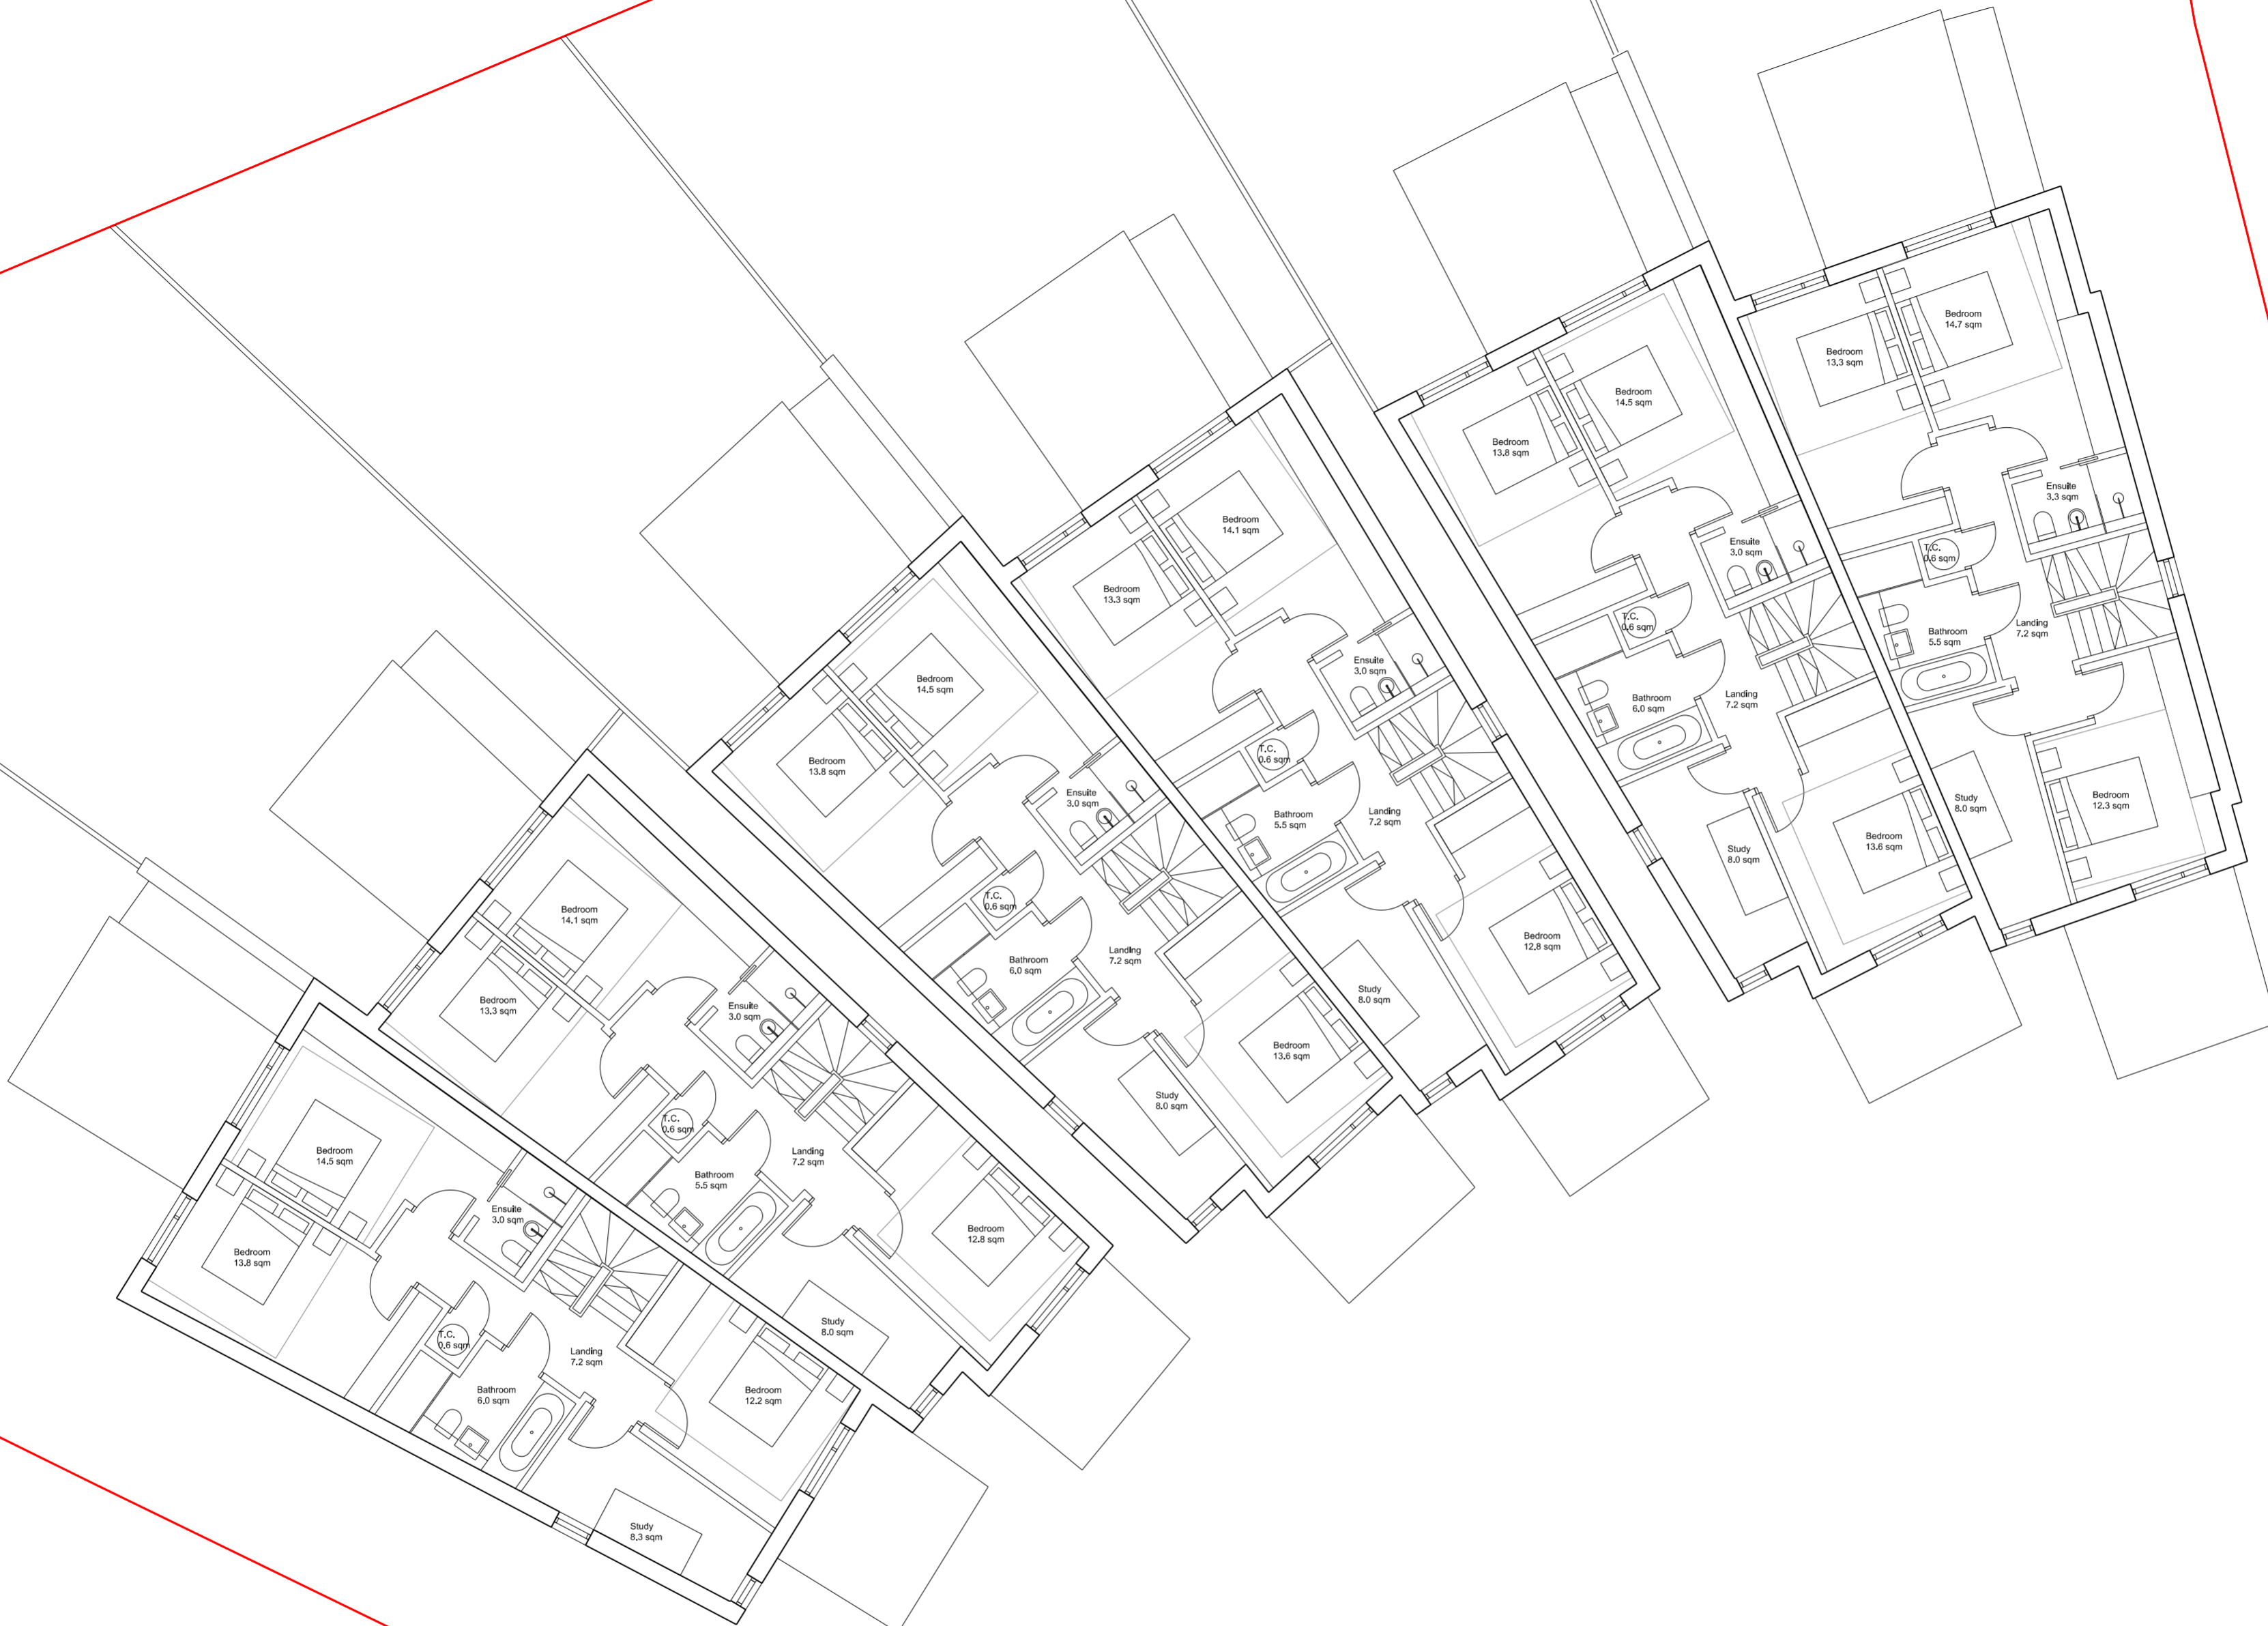


Martin Evans
Architects ©

18 Charlotte Road
London EC2A 3PB
tel 020 7729 2474

PROJECT
258 Coombe Lane
London SW20 0RW

TITLE
PROPOSED FIRST FLOOR

DATE	06.03.2015
SCALE	1:100 @ A2
DRAW BY	TD
DRAWING NO:	COL-PL-GA-05

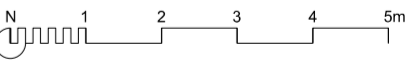



Martin Evans
Architects ©

18 Charlotte Road
London EC2A 3PB
tel 020 7729 2474

PROJECT
258 Coombe Lane
London SW20 0RW

TITLE
PROPOSED SECOND FLOOR

DATE	06.03.2015
SCALE	1:100 @ A2
DRAWN BY	TD
DRAWING NO:	COL-PL-GA-06

 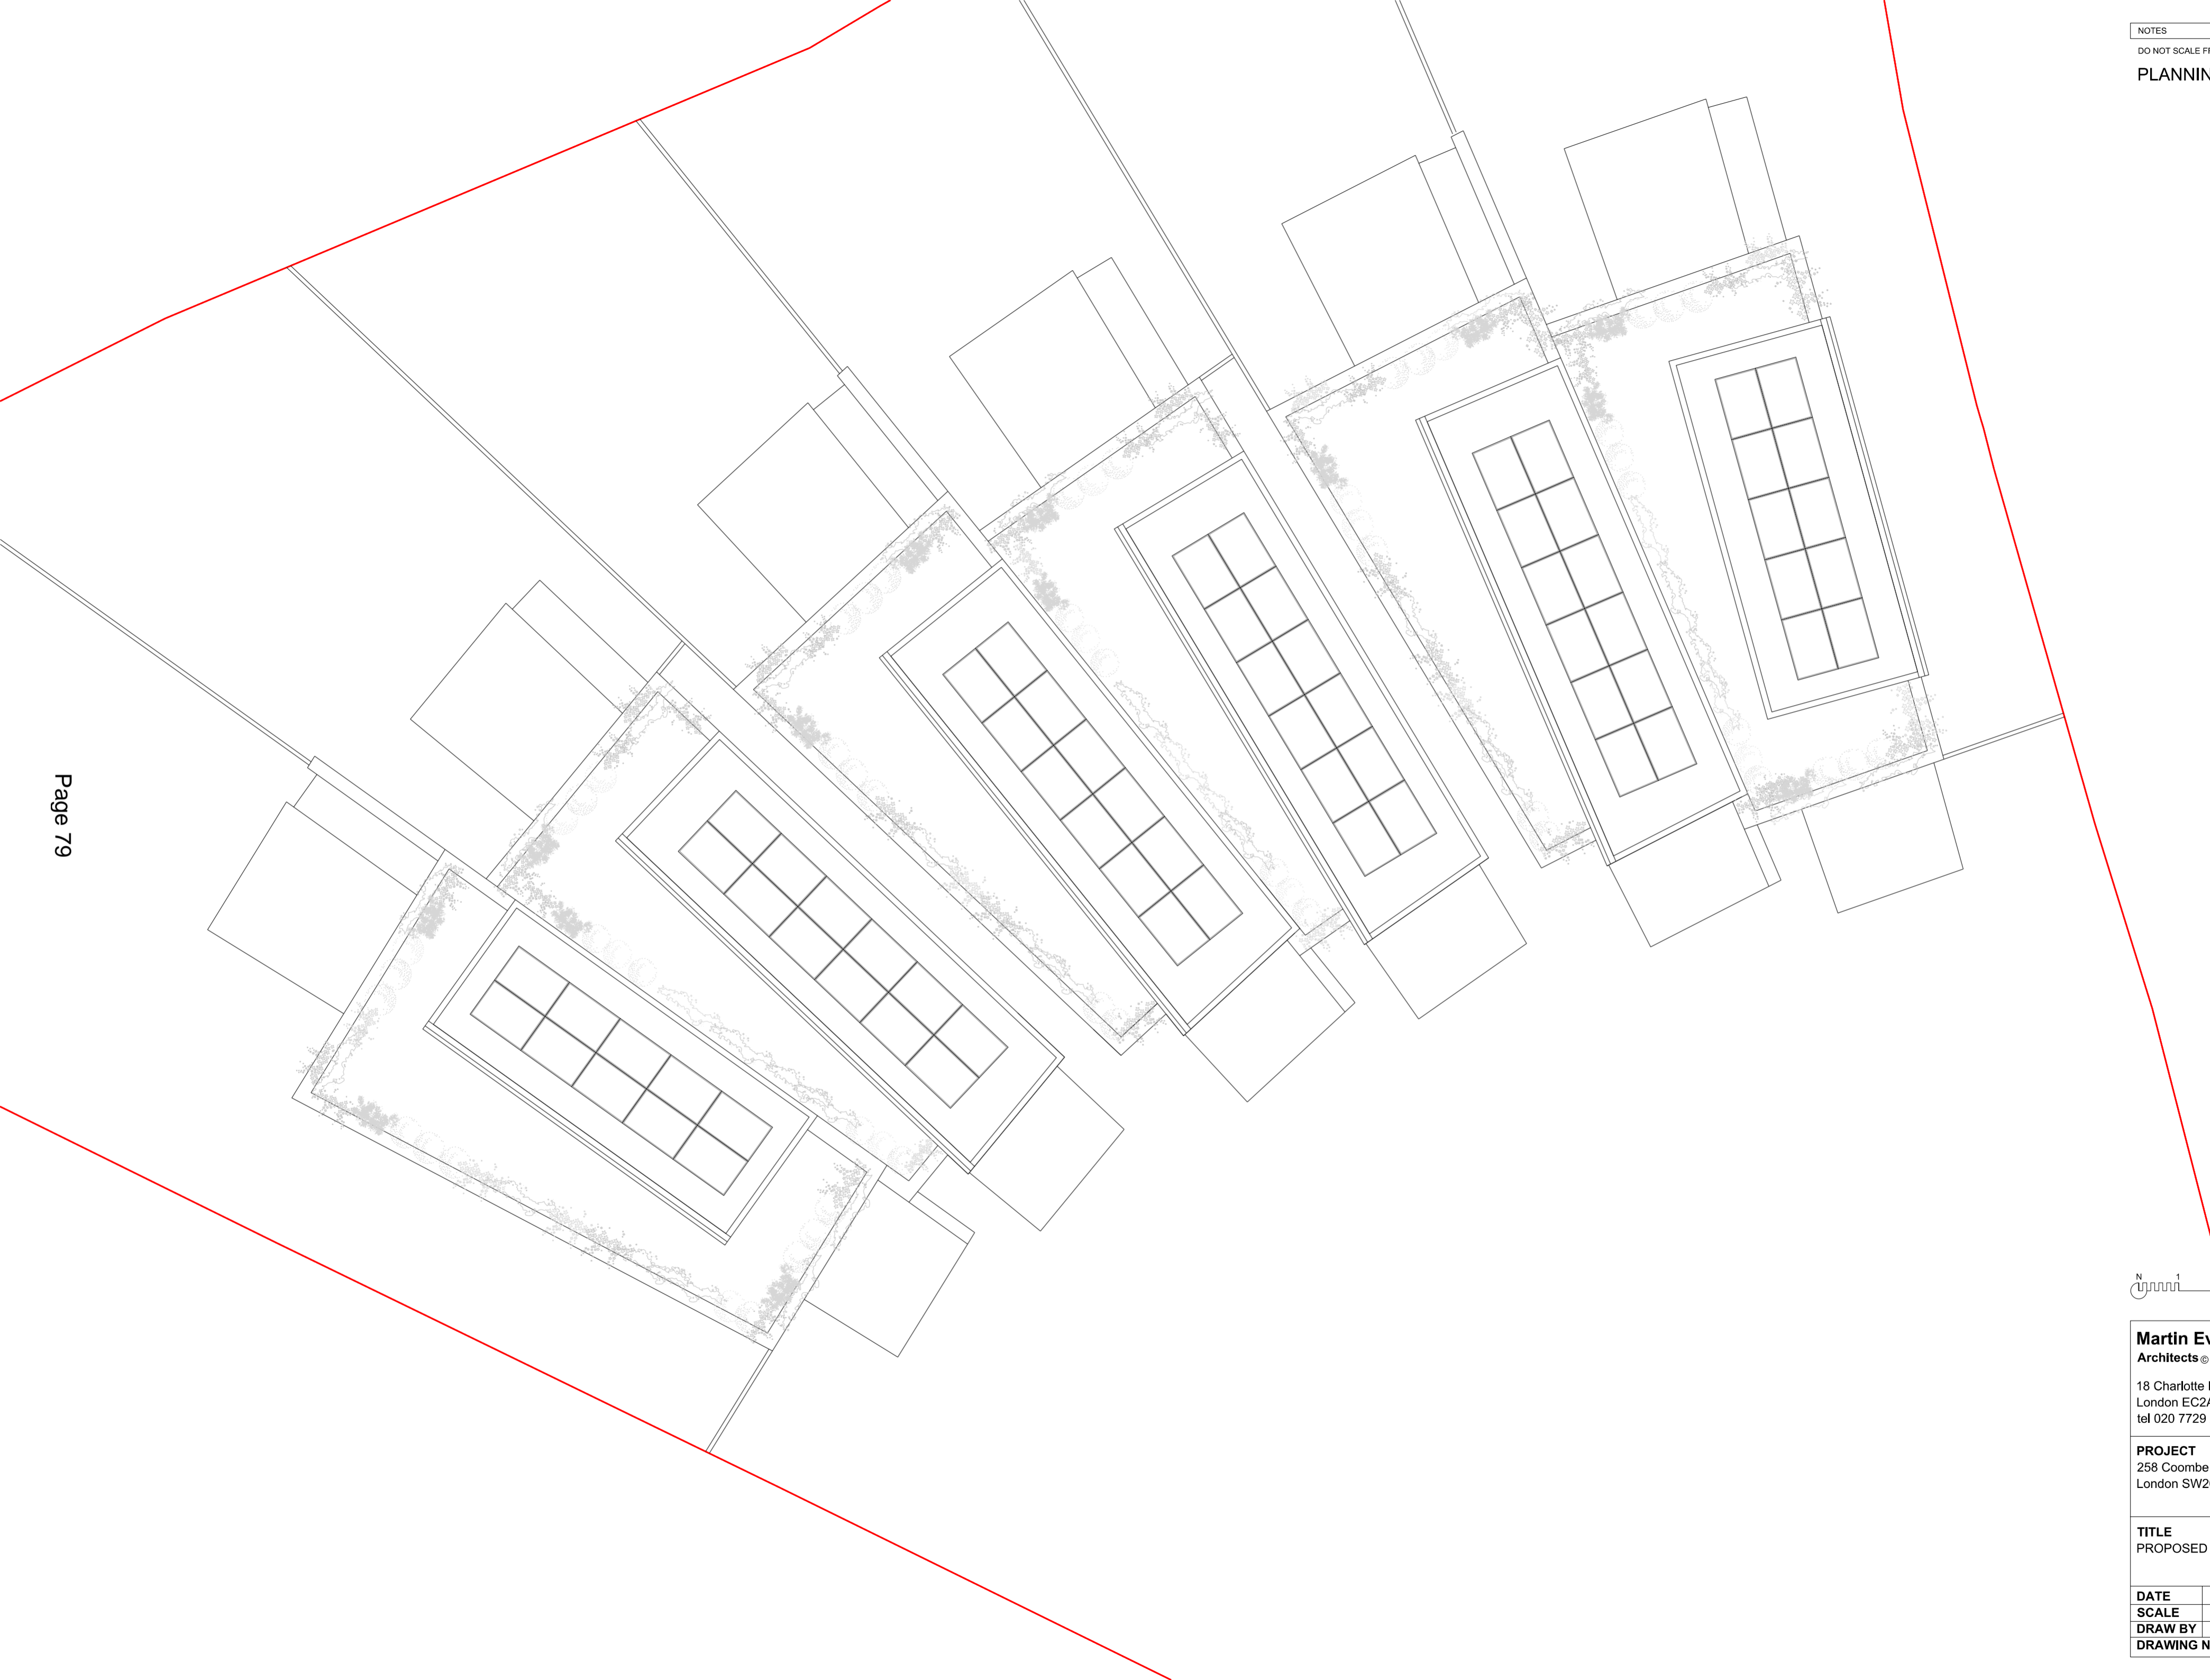

Martin Evans
Architects ©

18 Charlotte Road
London EC2A 3PB
tel 020 7729 2474

PROJECT
258 Coombe Lane
London SW20 0RW

TITLE
PROPOSED ROOF PLAN


DATE	06.03.2015
SCALE	1:100 @ A2
DRAW BY	TD
DRAWING NO:	COL-PL-GA-07



SOUTH ELEVATION



EAST ELEVATION

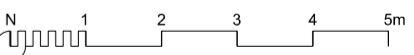

Martin Evans
Architects ©

18 Charlotte Road
London EC2A 3PB
tel 020 7729 2474

PROJECT
258 Coombe Lane
London SW20 0RW

TITLE
PROPOSED ELEVATIONS



DATE	06.03.2015
SCALE	1:100 @ A2
DRAW BY	TD
DRAWING NO:	COL-PL-SK-10



NORTH ELEVATION



WEST ELEVATION

 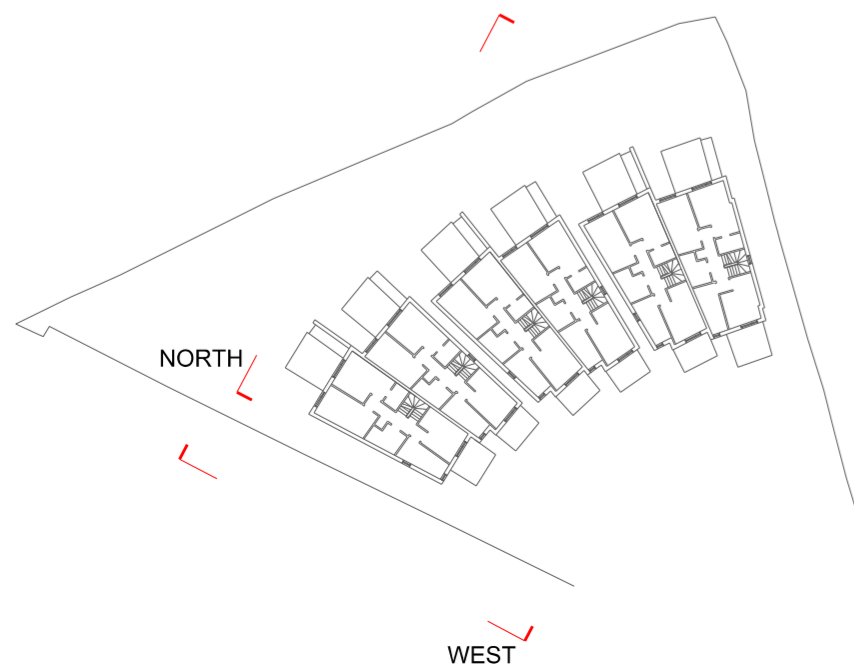

Martin Evans
Architects ©

18 Charlotte Road
London EC2A 3PB
tel 020 7729 2474

PROJECT
258 Coombe Lane
London SW20 0RW

TITLE
PROPOSED ELEVATIONS

DATE	06.03.2015
SCALE	1:100 @ A2
DRAW BY	TD
DRAWING NO:	COL-PL-GA-11




NORTH-EAST ELEVATION



ELEVATION AA



ELEVATION BB

 

Martin Evans
Architects ©


18 Charlotte Road
London EC2A 3PB
tel 020 7729 2474

PROJECT
258 Coombe Lane
London SW20 0RW

TITLE
PROPOSED ELEVATIONS

DATE	06.03.2015
SCALE	1:100 @ A2
DRAW BY	TD
DRAWING NO:	COL-PL-GA-12



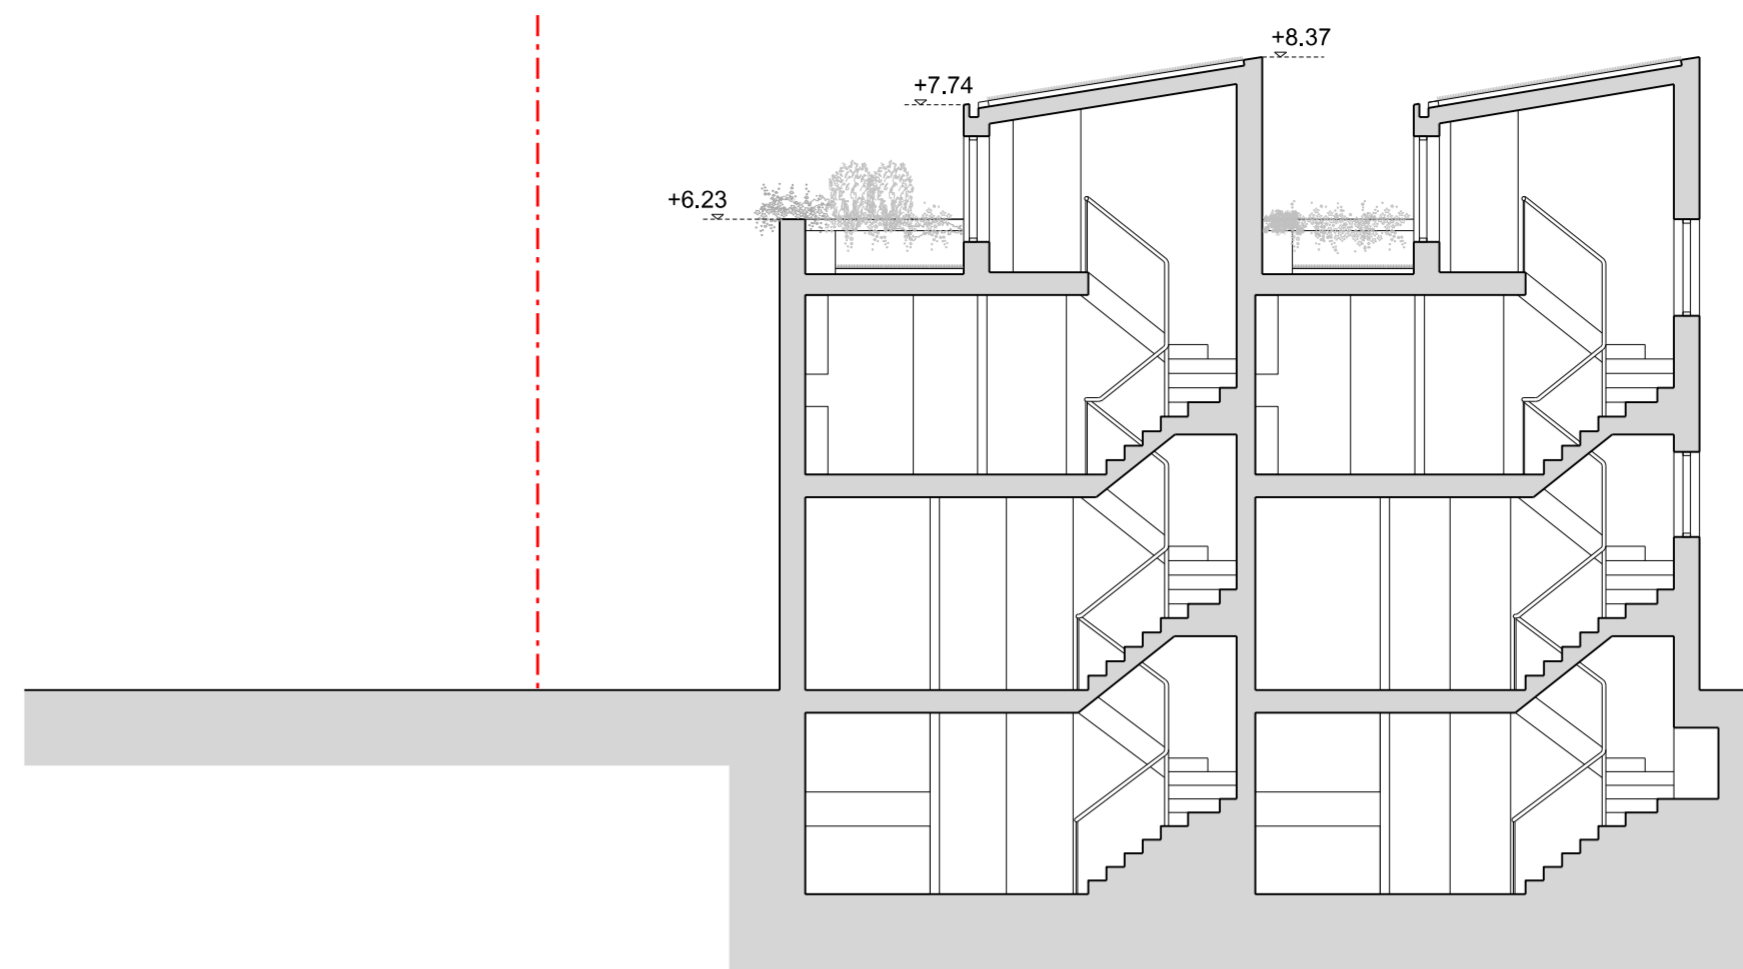


Second Floor +5.53

First Floor +2.85


Ground Floor 0.00

Lower Ground Floor -2.70

SECTION AA

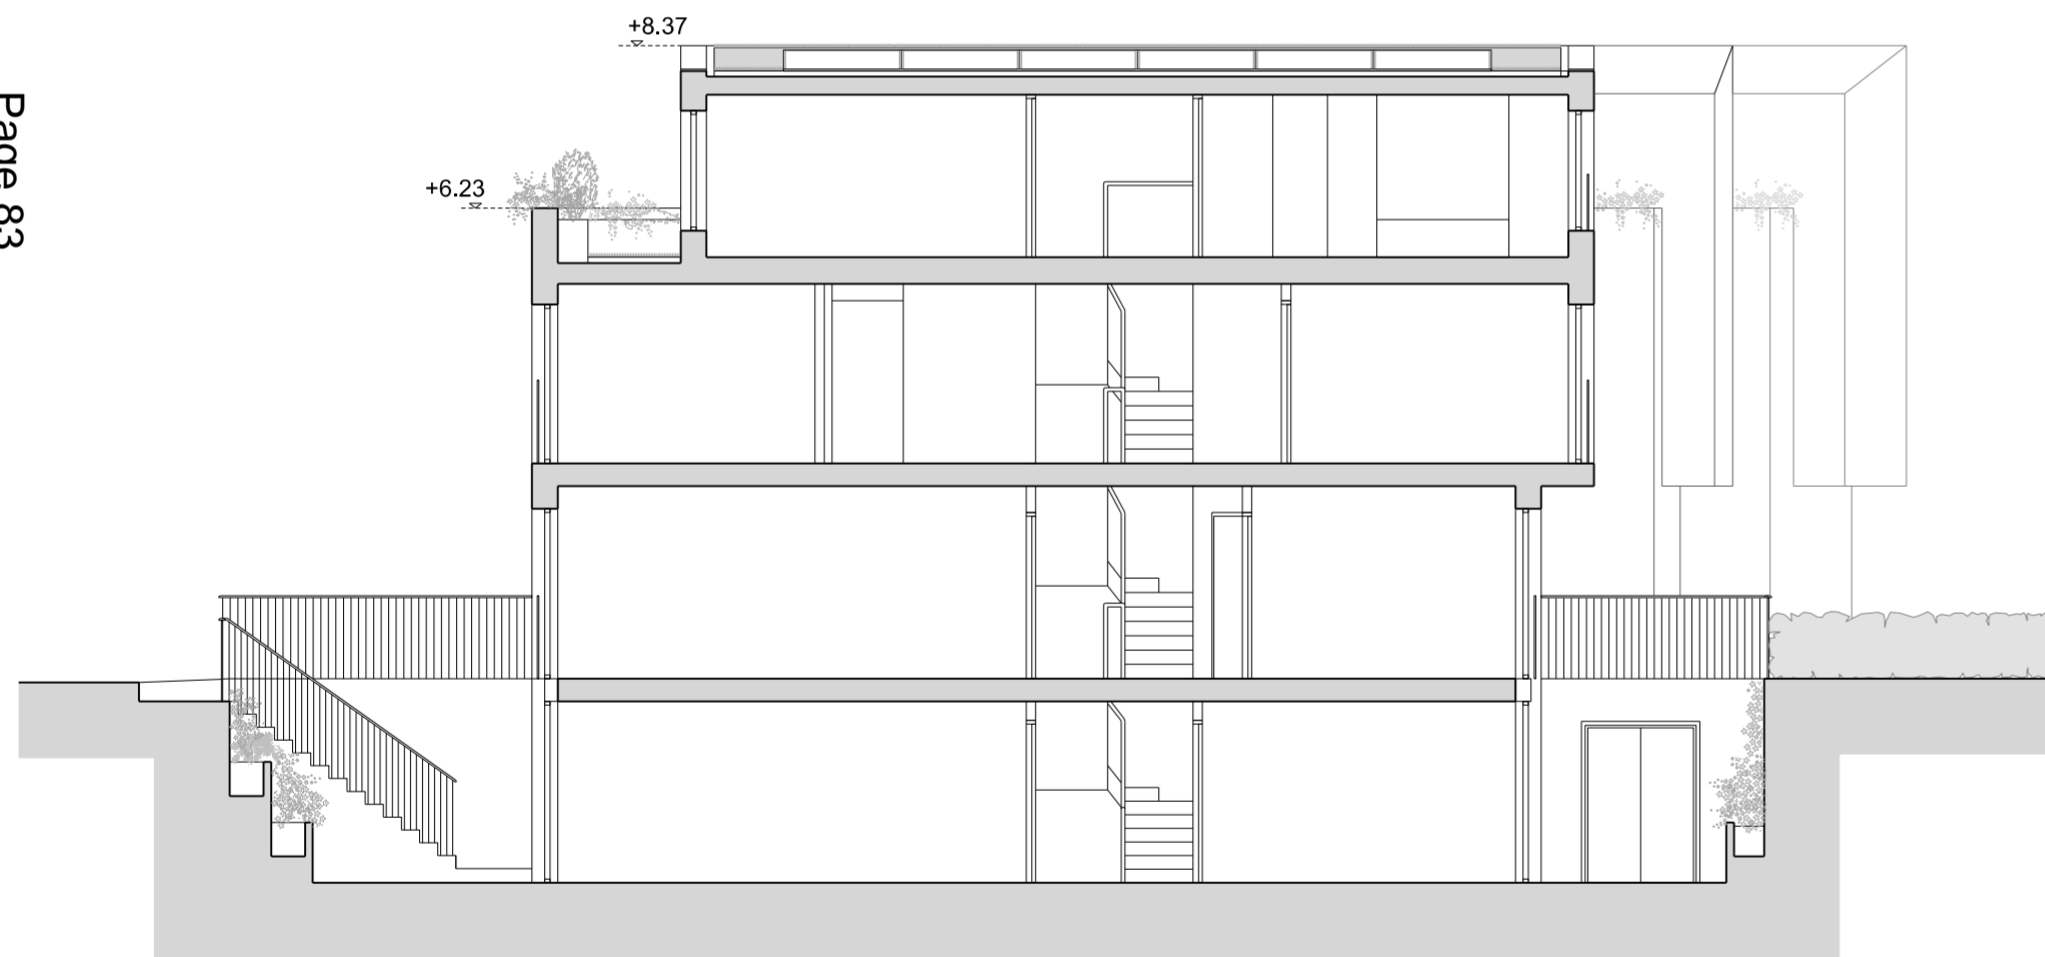

SECTION BB

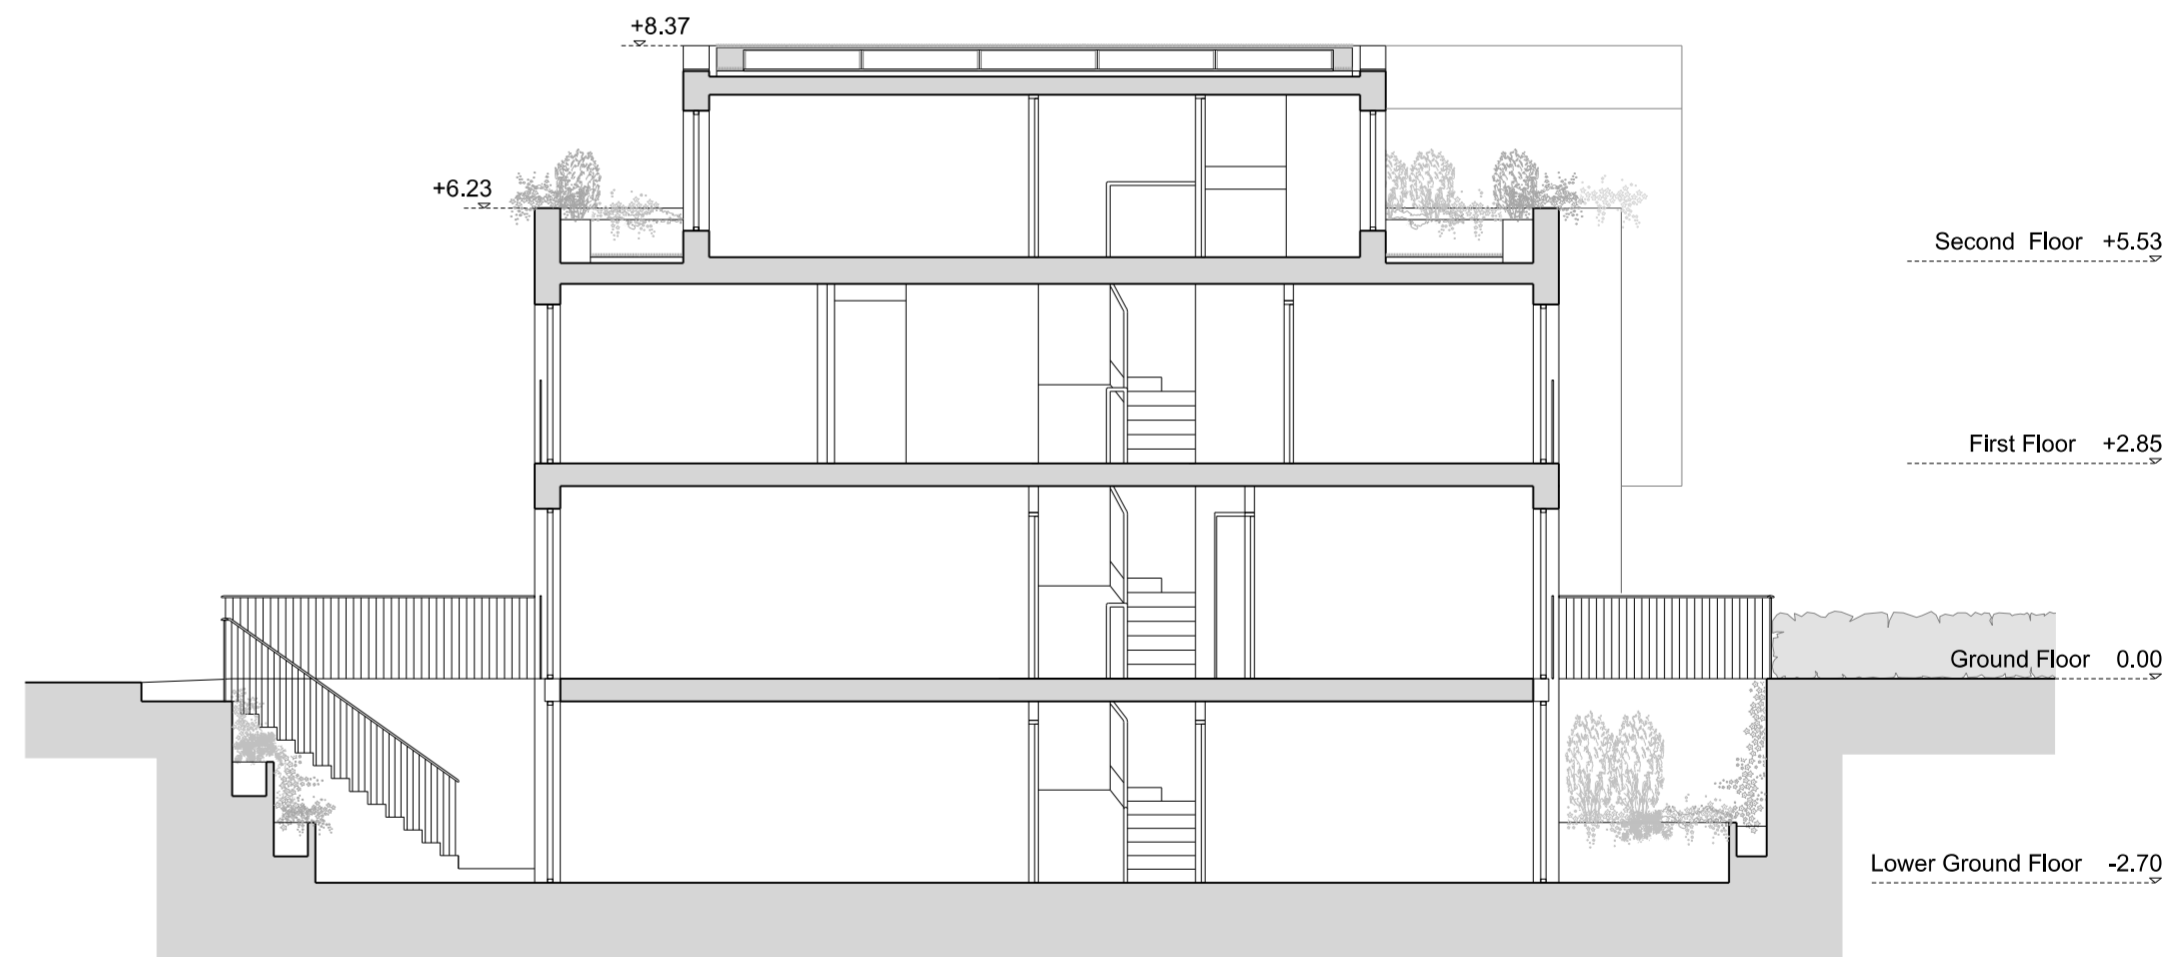



SECTION CC

Second Floor +5.53

First Floor +2.85

Ground Floor 0.00

Lower Ground Floor -2.70

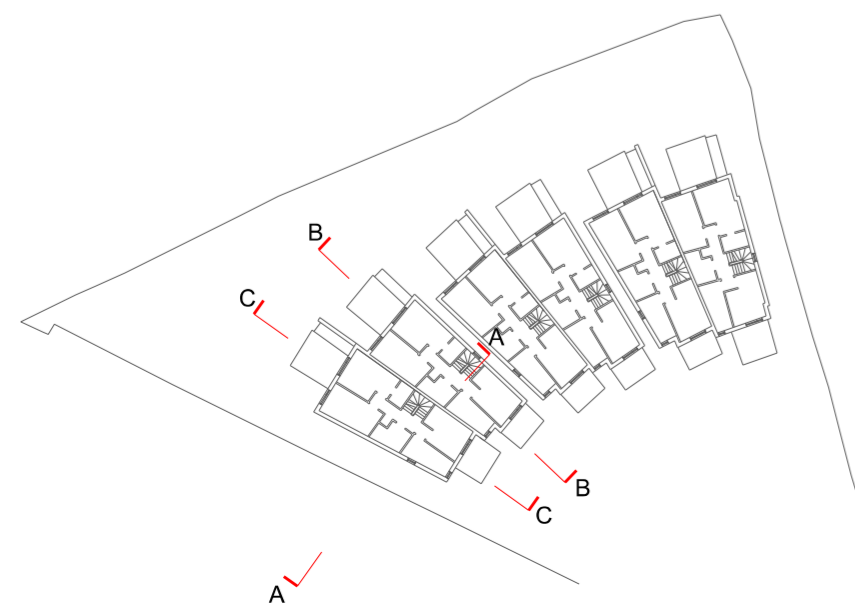 

Martin Evans
Architects©

18 Charlotte Road
London EC2A 3PB
tel 020 7729 2474

PROJECT
258 Coombe Lane
London SW20 0RW

TITLE
PROPOSED SECTIONS

DATE	06.03.2015
SCALE	1:100 @ A2
DRAW BY	TD
DRAWING NO:	COL-PL-GA-15

This page is intentionally left blank