
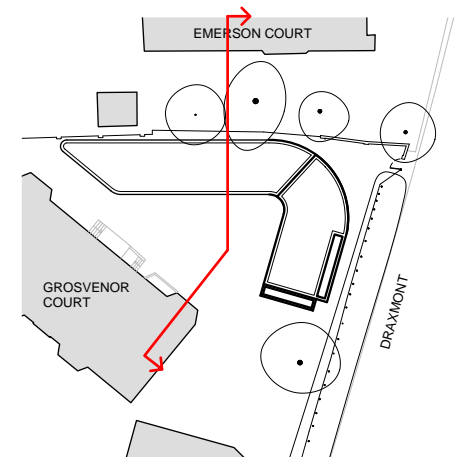



Section CC Proposed (South-West Elevation)

Scale 1:100 at A3

 

Glazing to Draxmont


Glazing to Grosvenor Court

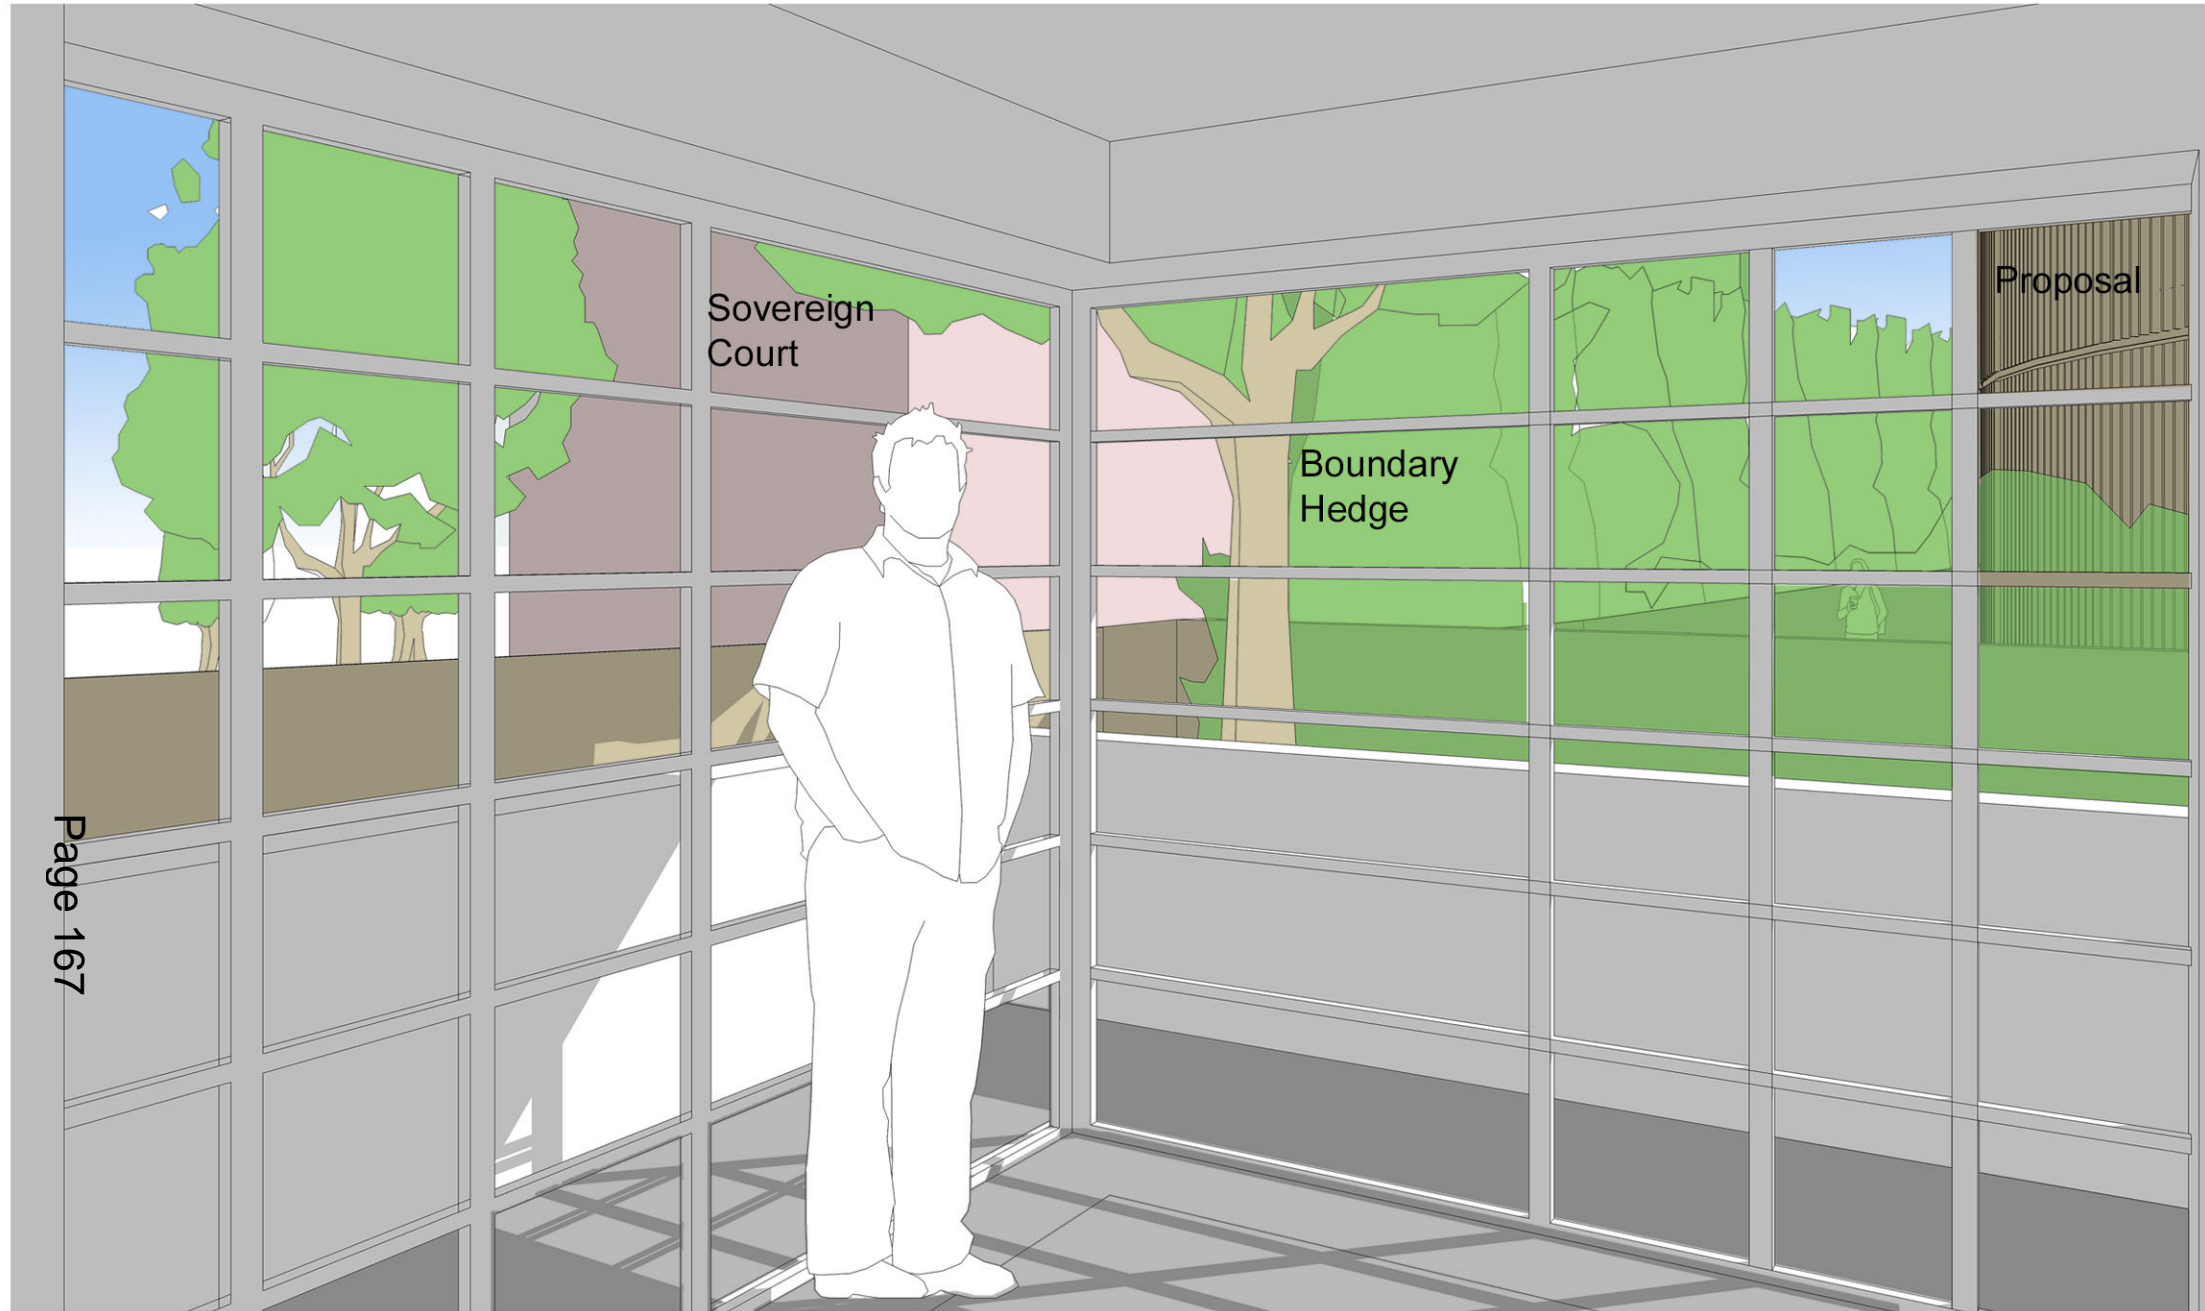

Page 167

View from Bedroom of Flat 2, Emerson Court

This view indicates outlook from the corner bedroom window of the corner flat of Emerson Court at ground floor - see key plan. Due to the oblique angle at which the proposal is seen from this corner window, impact is limited. In addition, the outlook from the living space and general orientation of the flat is towards Draxmont, as opposed to the neighbouring site of Grosvenor Court.

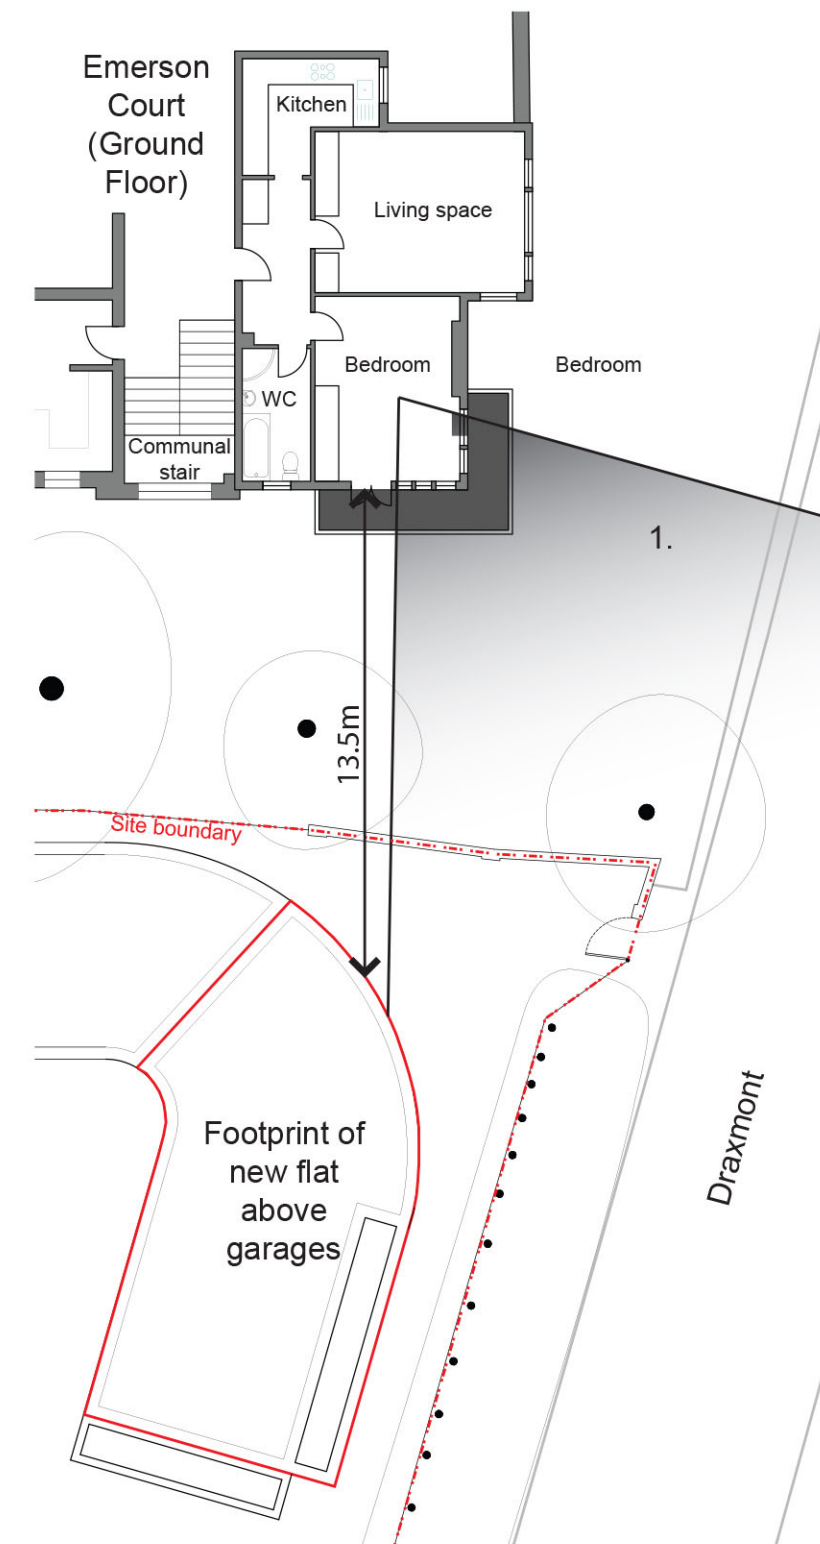



EXISTING



PROPOSED