


GROUND FLOOR



ROOF PLAN

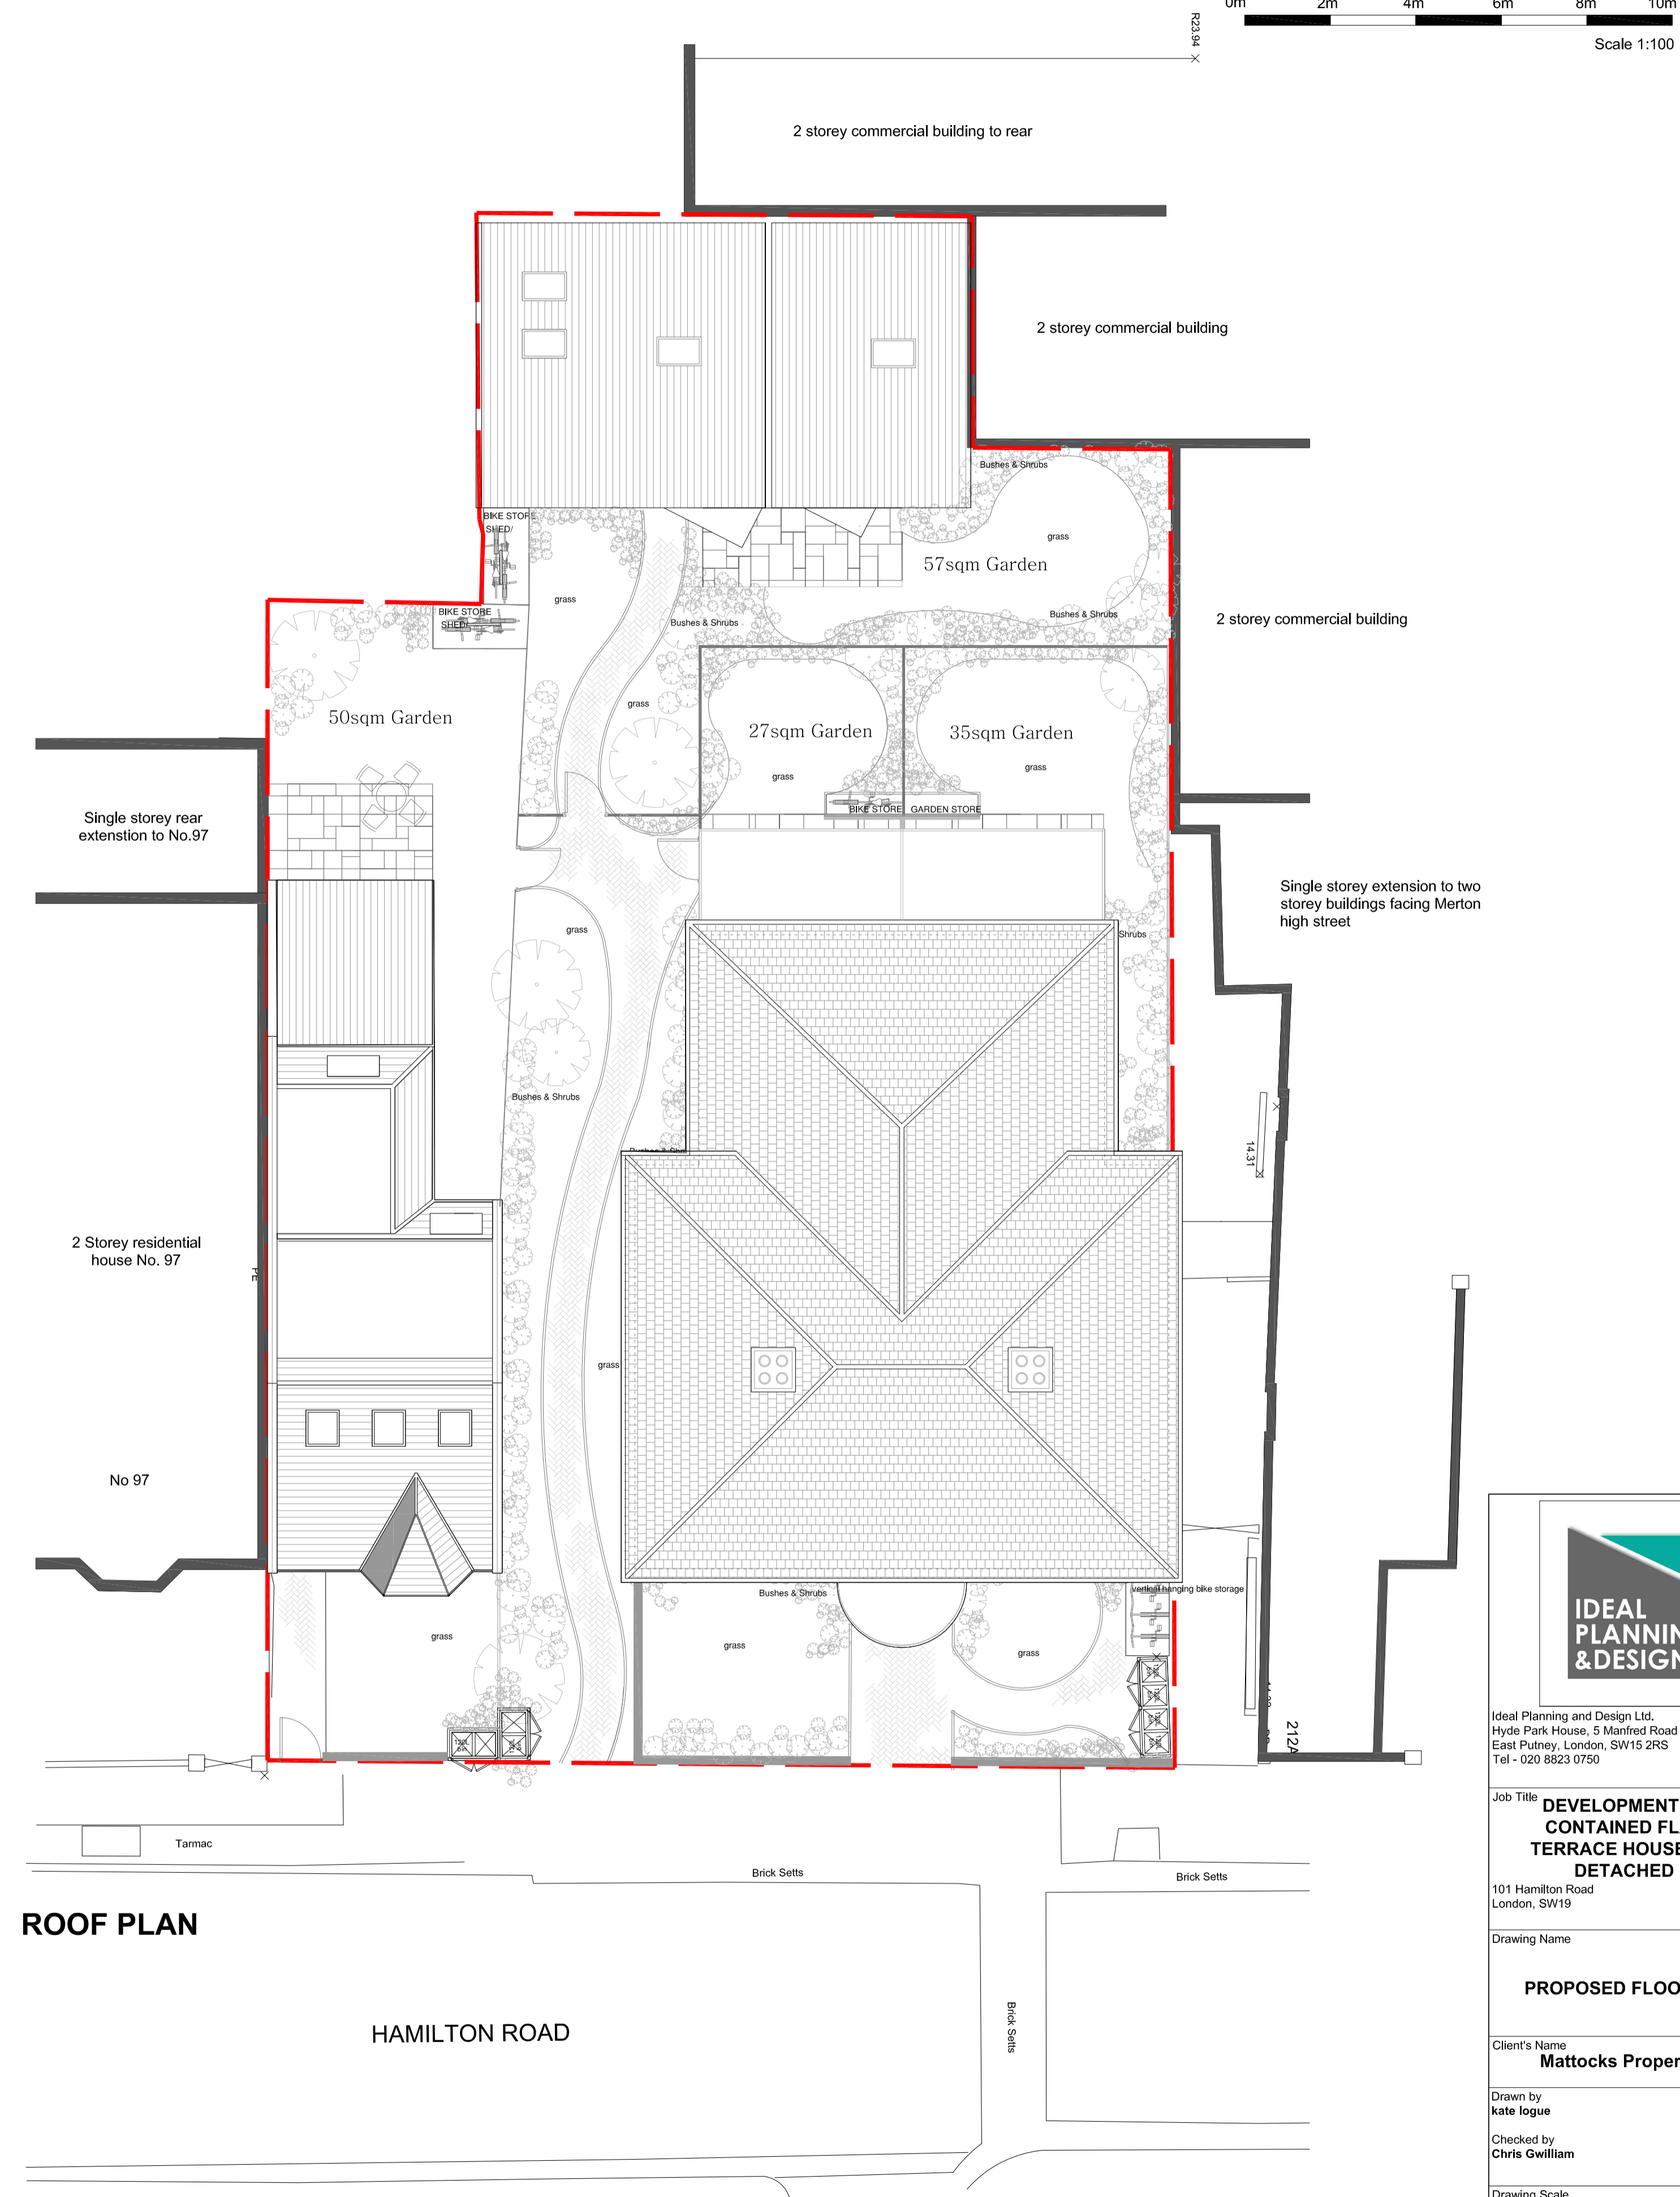

Ideal Planning and Design Ltd.
Hyde Park House, 5 Manfred Road
East Putney, London, SW15 2RS
Tel - 020 8823 0750

Job Title **DEVELOPMENT OF 4 SELF
CONTAINED FLATS, 4 BED
TERRACE HOUSE AND 2 BED
DETACHED HOUSE**

101 Hamilton Road
London, SW19

Drawing Name
PROPOSED FLOOR PLANS

Client's Name
Mattocks Properties Ltd

Drawn by	Date
kate logue	24/09/2015
Checked by	Date
Chris Gwilliam	24/09/2015

Drawing Scale
1:100 @ A1

Layout ID
Revision
820C/03 **REV E**

This page is intentionally left blank