




PROPOSED GROUND FLOOR PLAN

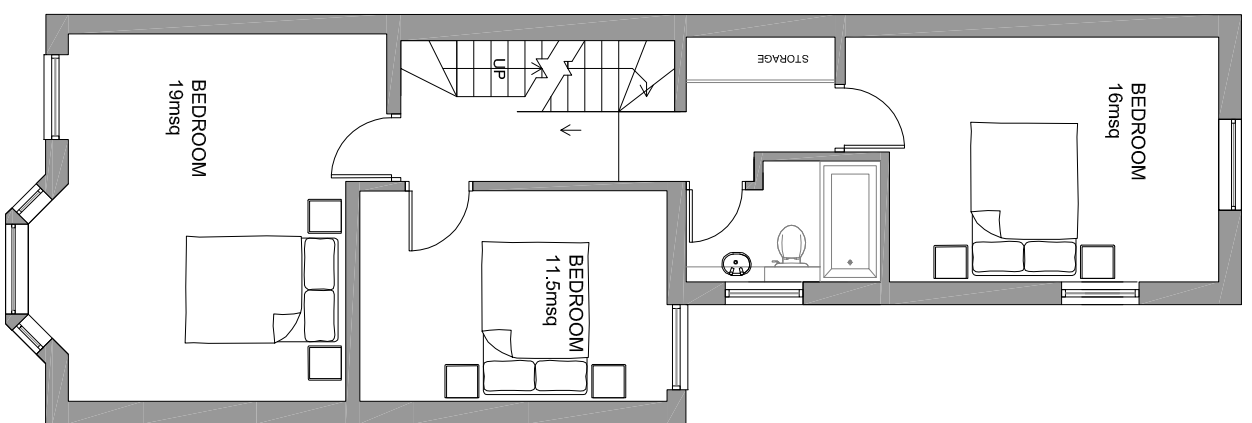


PROPOSED FIRST FLOOR PLAN

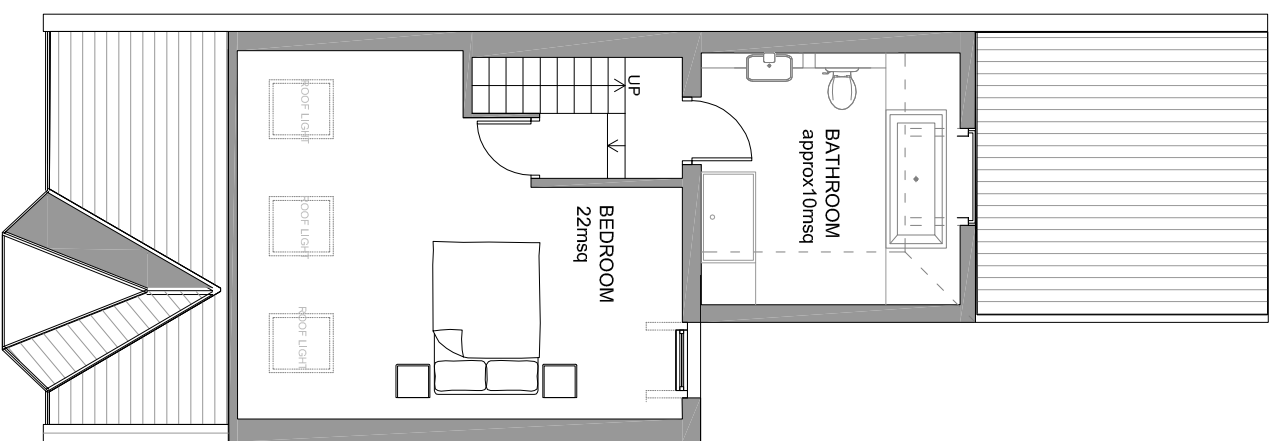

PROPOSED SECOND FLOOR PLAN

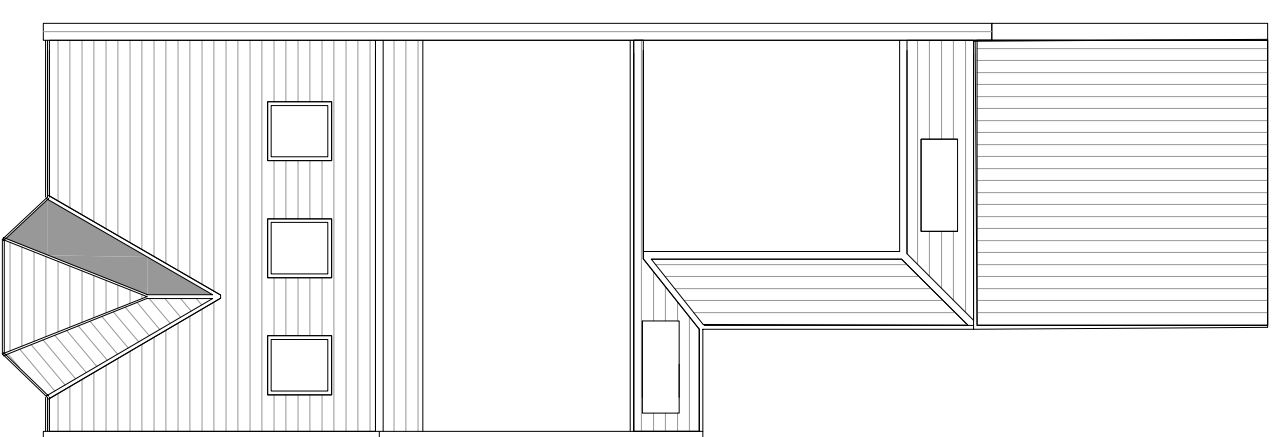


PROPOSED ROOF PLAN

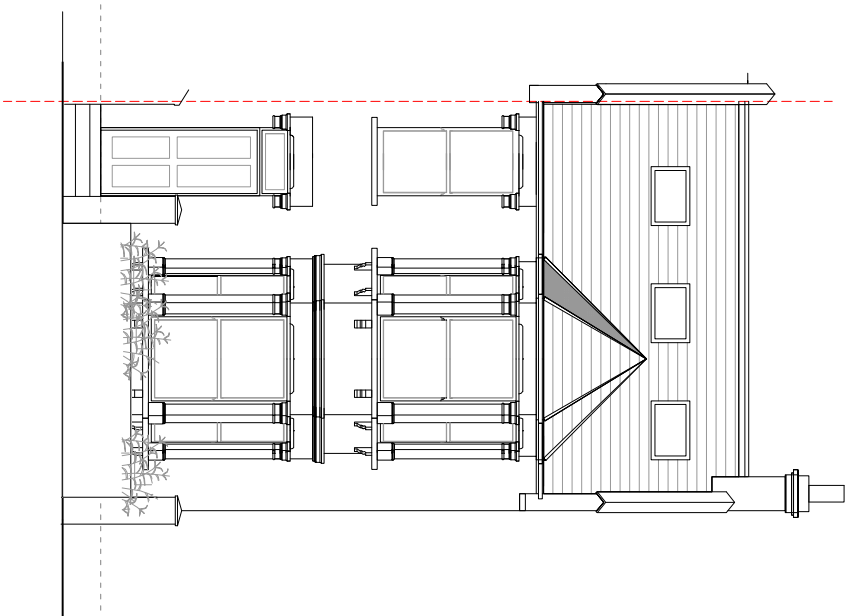

PROPOSED FRONT ELEVATION



PROPOSED REAR ELEVATION

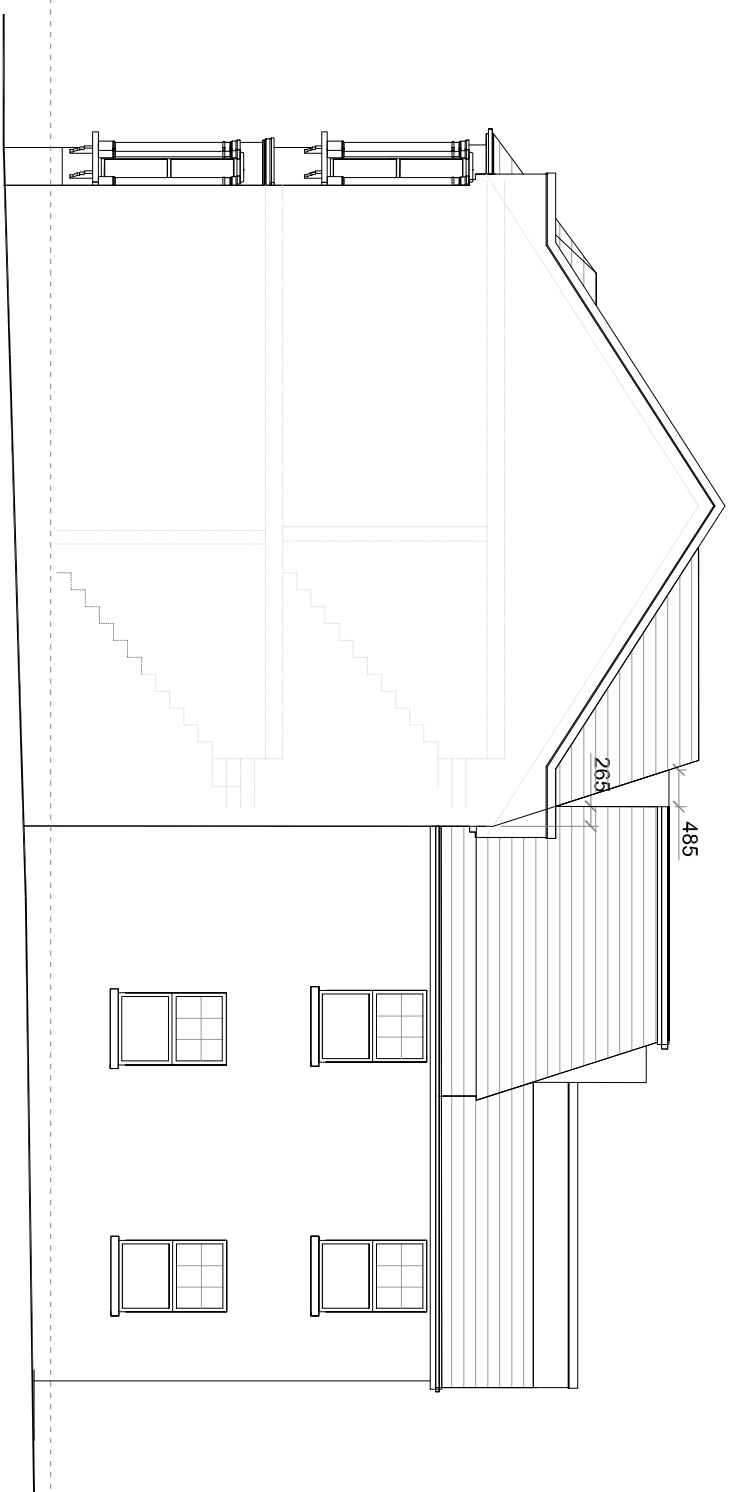

PROPOSED SIDE ELEVATION

Scale 0 1 2 3 4 5 M

This drawing to be read in conjunction with all relevant architects and engineers drawings. Report any discrepancies. This drawing remains the copyright of IDEAL PLANNING AND DESIGN LTD.



Ideal Planning and Design Ltd,
Hyde Park House, 5 Manfield Road
East Putney, London, SW15 2RS
Tel - 020 8823 0750

101 Hamilton Road
London, SW19

Drawing Name

PROPOSED NEW TERRACE
HOUSE

Client's Name
Matcocks Properties Ltd

Drawn by
KATE LOGUE
Checked by
Chris Gwilliam

Date
26/07/2015
Date
26/07/2015

Drawing Scale

1:100 @ A2

Layout ID
Revision
820C/10

Rev A

