


<p>© KDS & Associates Ltd No part of this drawing is to be reproduced without written consent. All construction must visit site and be responsible for taking and checking all dimensions relating to this work. Do not scale from this drawing.</p>	<p>REVISION NOTES</p>	
---	-----------------------	--


<p>CLIENT LOGO</p> <p>CRITERION CAPITAL</p>	<p>KDS ASSOCIATES LTD DESIGN • ARCHITECTURE • MANAGEMENT • CONSULTANTS</p> <p>15, BRISTOL SQUARE LONDON W1A 1AA TEL: 020 7731 7000 FAX: 020 7731 7000 WWW.KDSASSOCIATES.CO.UK</p>
<p>PROJECT</p> <p>COLLIERS WOOD 125 HIGH STREET LONDON</p>	
<p>DATE: 25.05.2015</p> <p>SCALE: 1:200 @ A1</p>	<p>DRAWING NO: 3419</p> <p>DRAWING BY: EAST</p>
<p>REV: LO(05)102</p>	

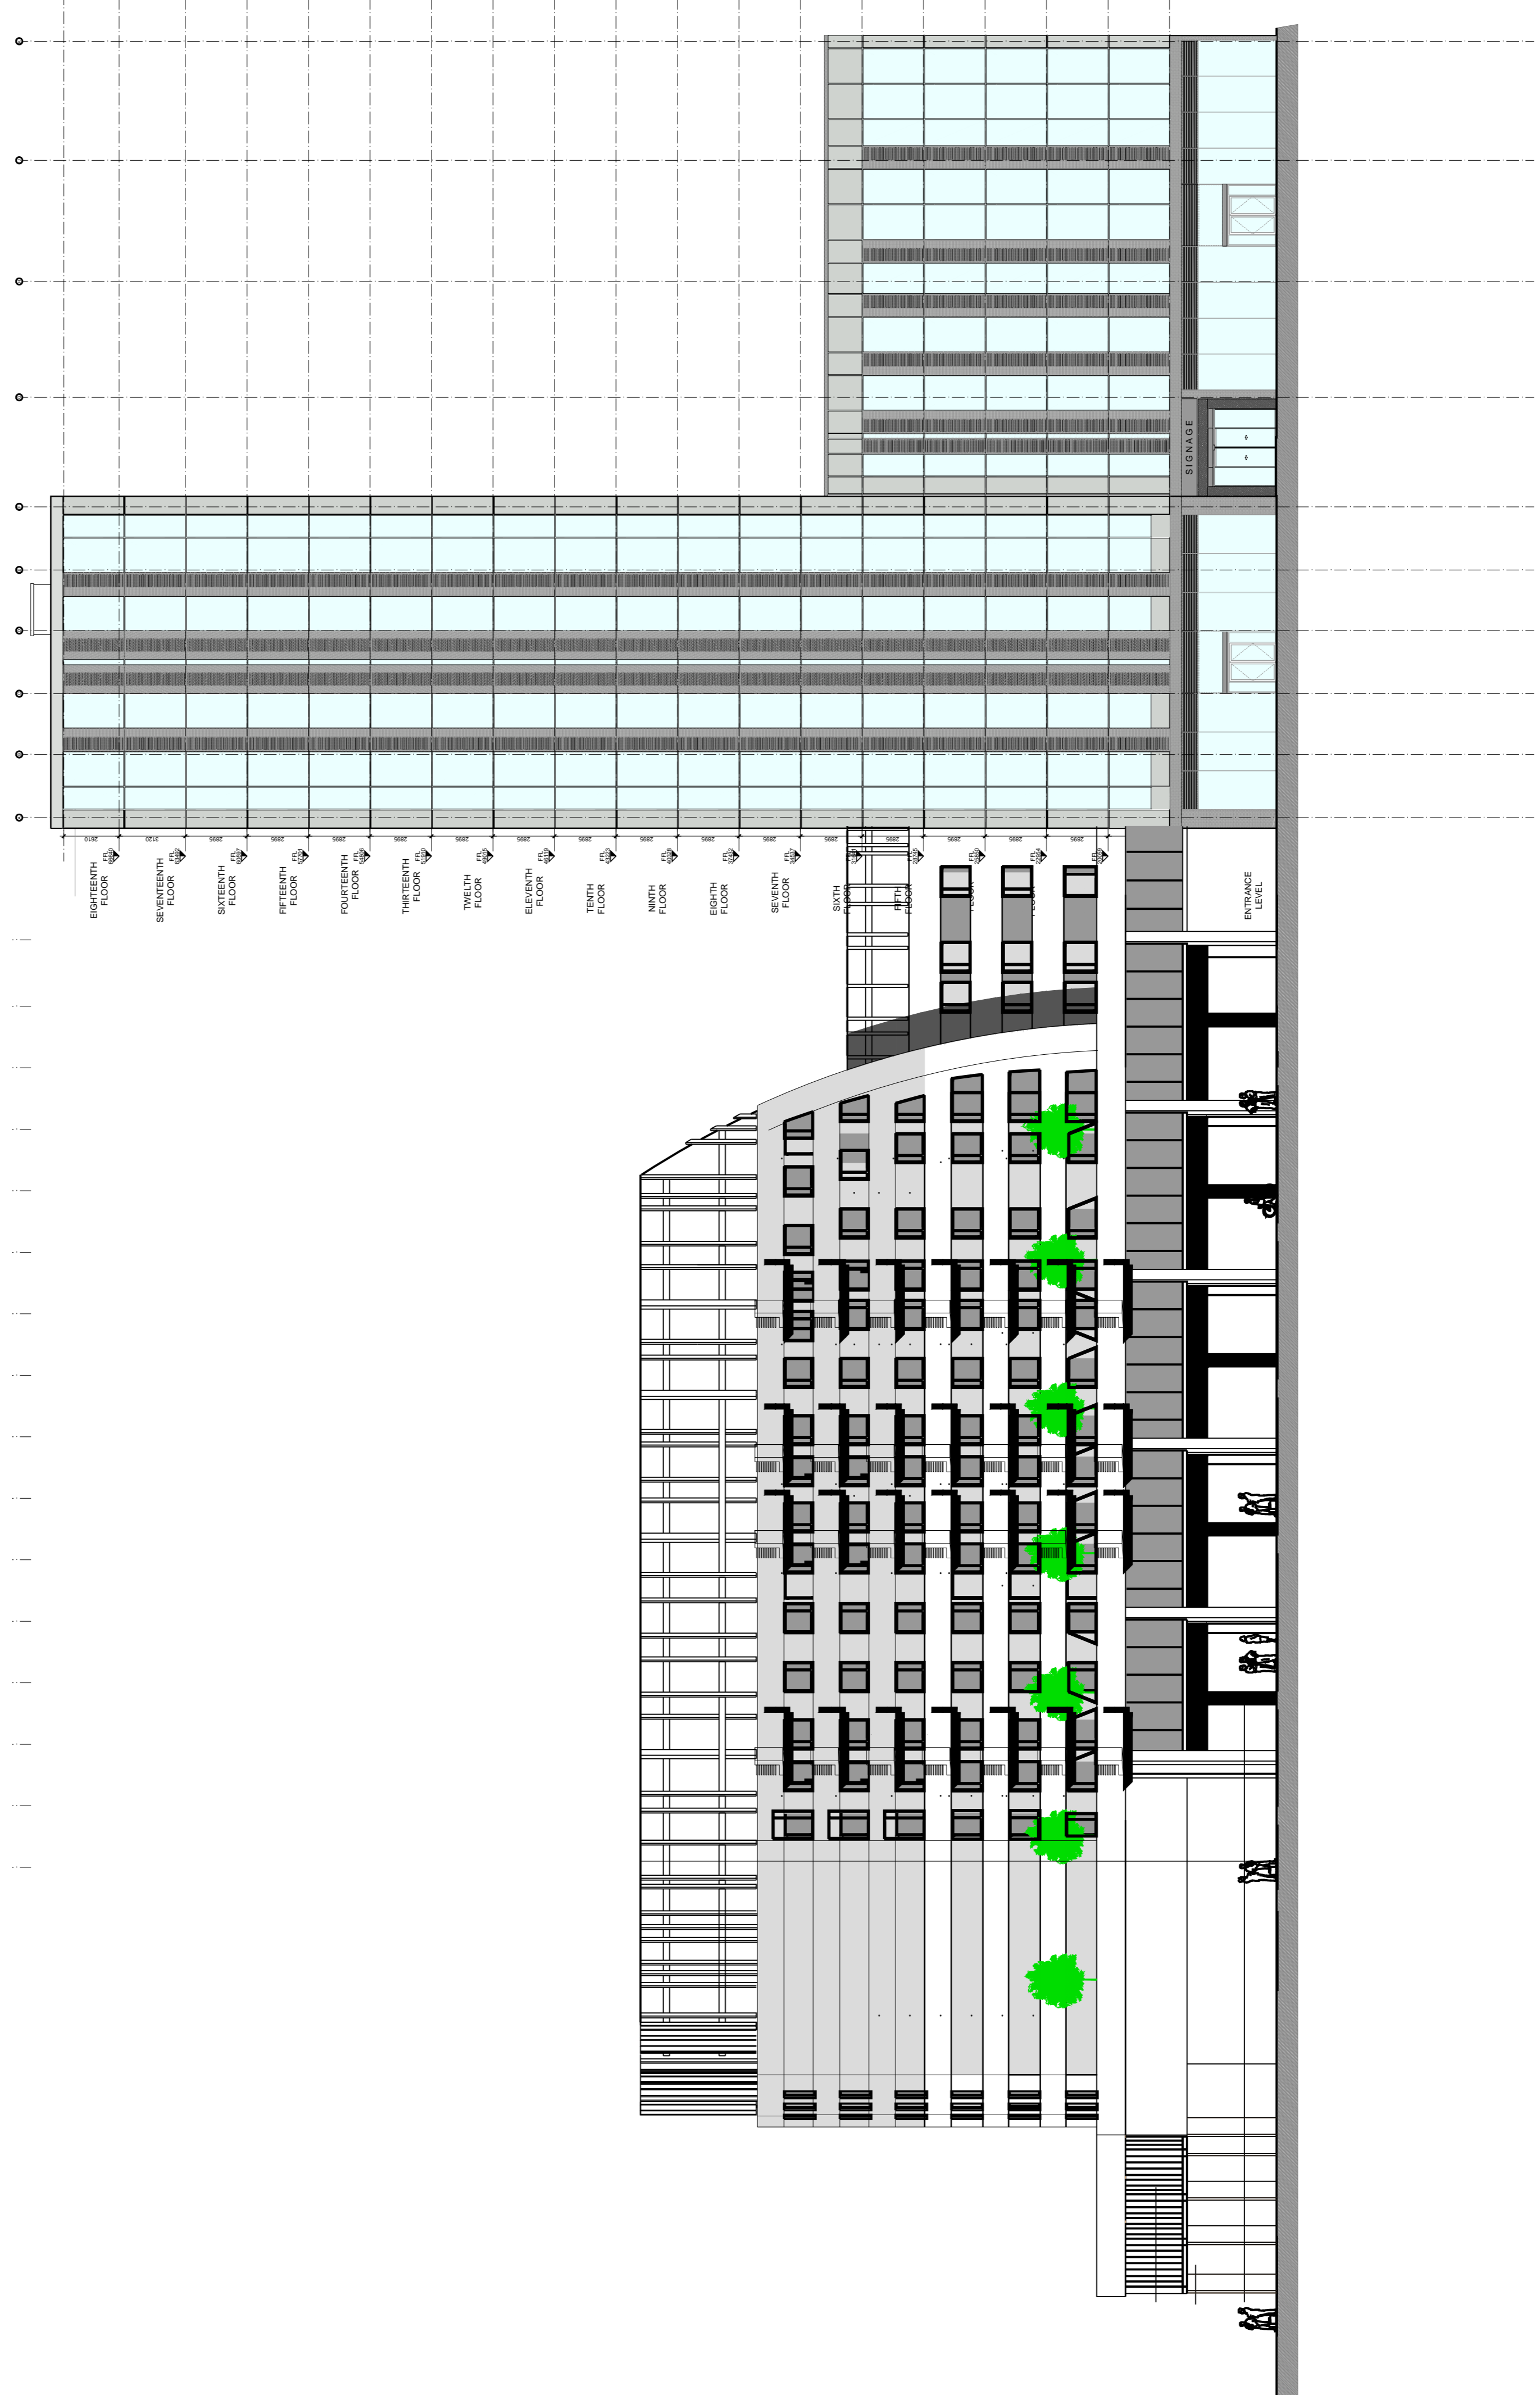

EAST ELEVATION

KEY

1	ALUMINIUM CLADDING
2	GLAZED SPANDREL PANEL
3	GLAZING (as part of aluminium facade)
4	LOUVRED ALUMINIUM CLADDING
5	LIMESTONE CLADDING

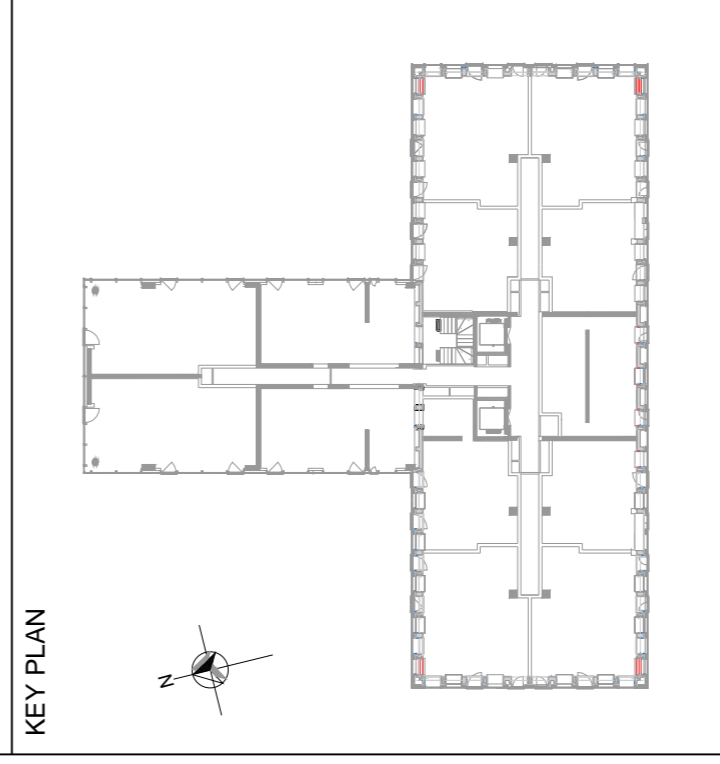

CLIENT LOGO
CRITERION CAPITAL

KDS ASSOCIATES LTD
 DESIGN • ARCHITECTURE • INTERIORS • CONSULTANTS
 100, The Quadrant, Canary Wharf, London, E14 5AB
 Tel: 020 7701 7000 Fax: 020 7701 7001
 www.kdsassociates.co.uk

PROJECT
**COLLIERS WOOD
 125 HIGH STREET
 LONDON**

DATE: 16.03.2012 KS
 SCALE: 1:100 @ A1
 DRAWING NO: 3419
 DRAWING TITLE: EAST ELEVATION
 REV: LO(05)1002

EAST ELEVATION

