

© KDS & Associates Ltd
No part of this document may be reproduced, stored in a retrieval system, or transmitted in any form or by any means, electronic, mechanical, photocopying, recording, or by any information storage and retrieval system, without the prior written consent of KDS & Associates Ltd.
All construction must visit, site and be responsible for taking and checking all dimensions relating to this work.
Do not scale from this drawing.

REVISION NOTES

CLIENT LOGO

**CRITERION
CAPITAL**

KDS ASSOCIATES LTD
DESIGN • ARCHITECTURE • MANAGEMENT • CONSULTANTS

100, Brook Street
London, W1B 3LY
Tel: 020 7731 7000 Fax: 020 7731 7001
www.kdsassociates.co.uk


PROJECT

COLLIERS WOOD
125 HIGH STREET
LONDON

DATE: 25.05.2015 KS
SCALE: 1:200 @ A1

DRAWING NO: 3419
DRAWING NO: NORTH

REV: LO(05)101

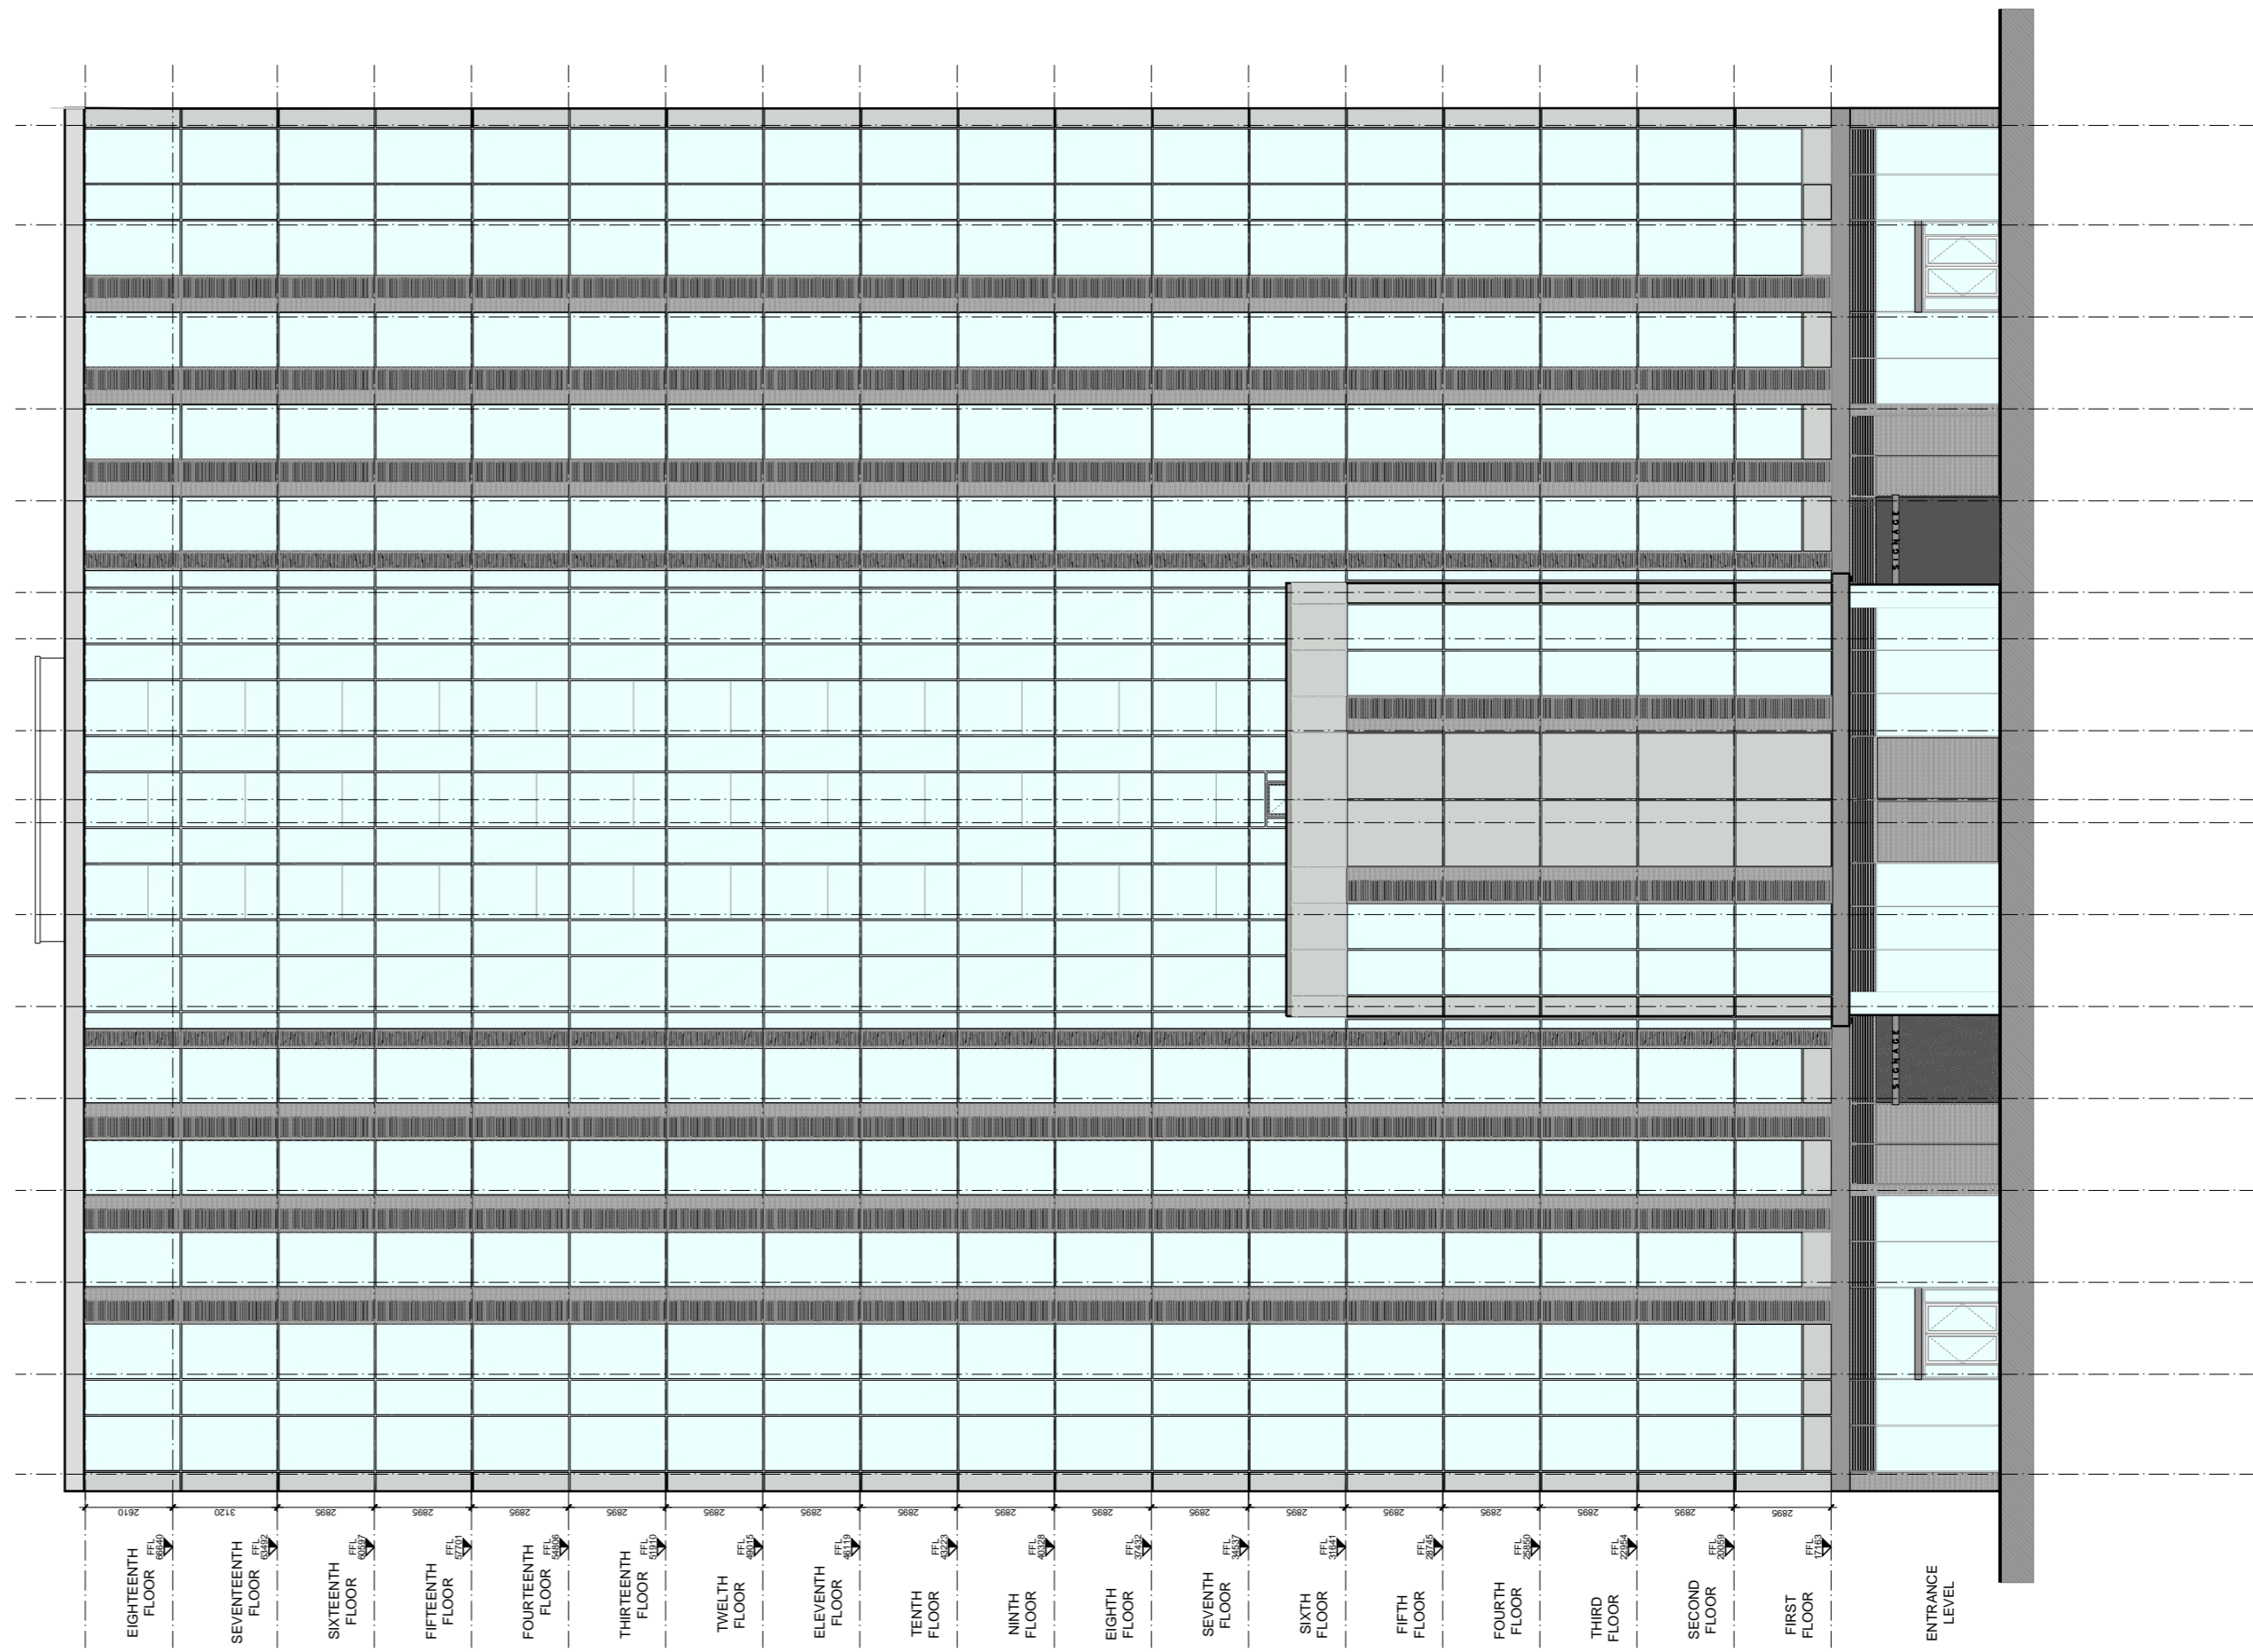

NORTH ELEVATION

This page is intentionally left blank