

© KDS & Associates Ltd
 No part of this document may be reproduced, stored in a retrieval system, or transmitted in any form or by any means, electronic, mechanical, photocopying, recording, or by any information storage and retrieval system, without the prior written consent of KDS & Associates Ltd. All construction must visit site and be responsible for taking and checking all dimensions relating to this work. Do not scale from this drawing.

REVISION NOTES

CLIENT LOGO

**CRITERION
CAPITAL**

KDS ASSOCIATES LTD
 DESIGN ARCHITECTURE MANAGEMENT CONSULTANTS


15, BRISTOL ROAD
 BIRMINGHAM B2 4RJ
 TEL: 0121 772 7000 FAX: 0121 772 7001
 WWW.KDSASSOCIATES.CO.UK

PROJECT

COLLIERS WOOD
 125 HIGH STREET
 LONDON

DATE: 25.05.2015 KS 1:200 @ A1

PROJECT NO: 3419 DRAWING NO: SOUTH REV: LO(05)100

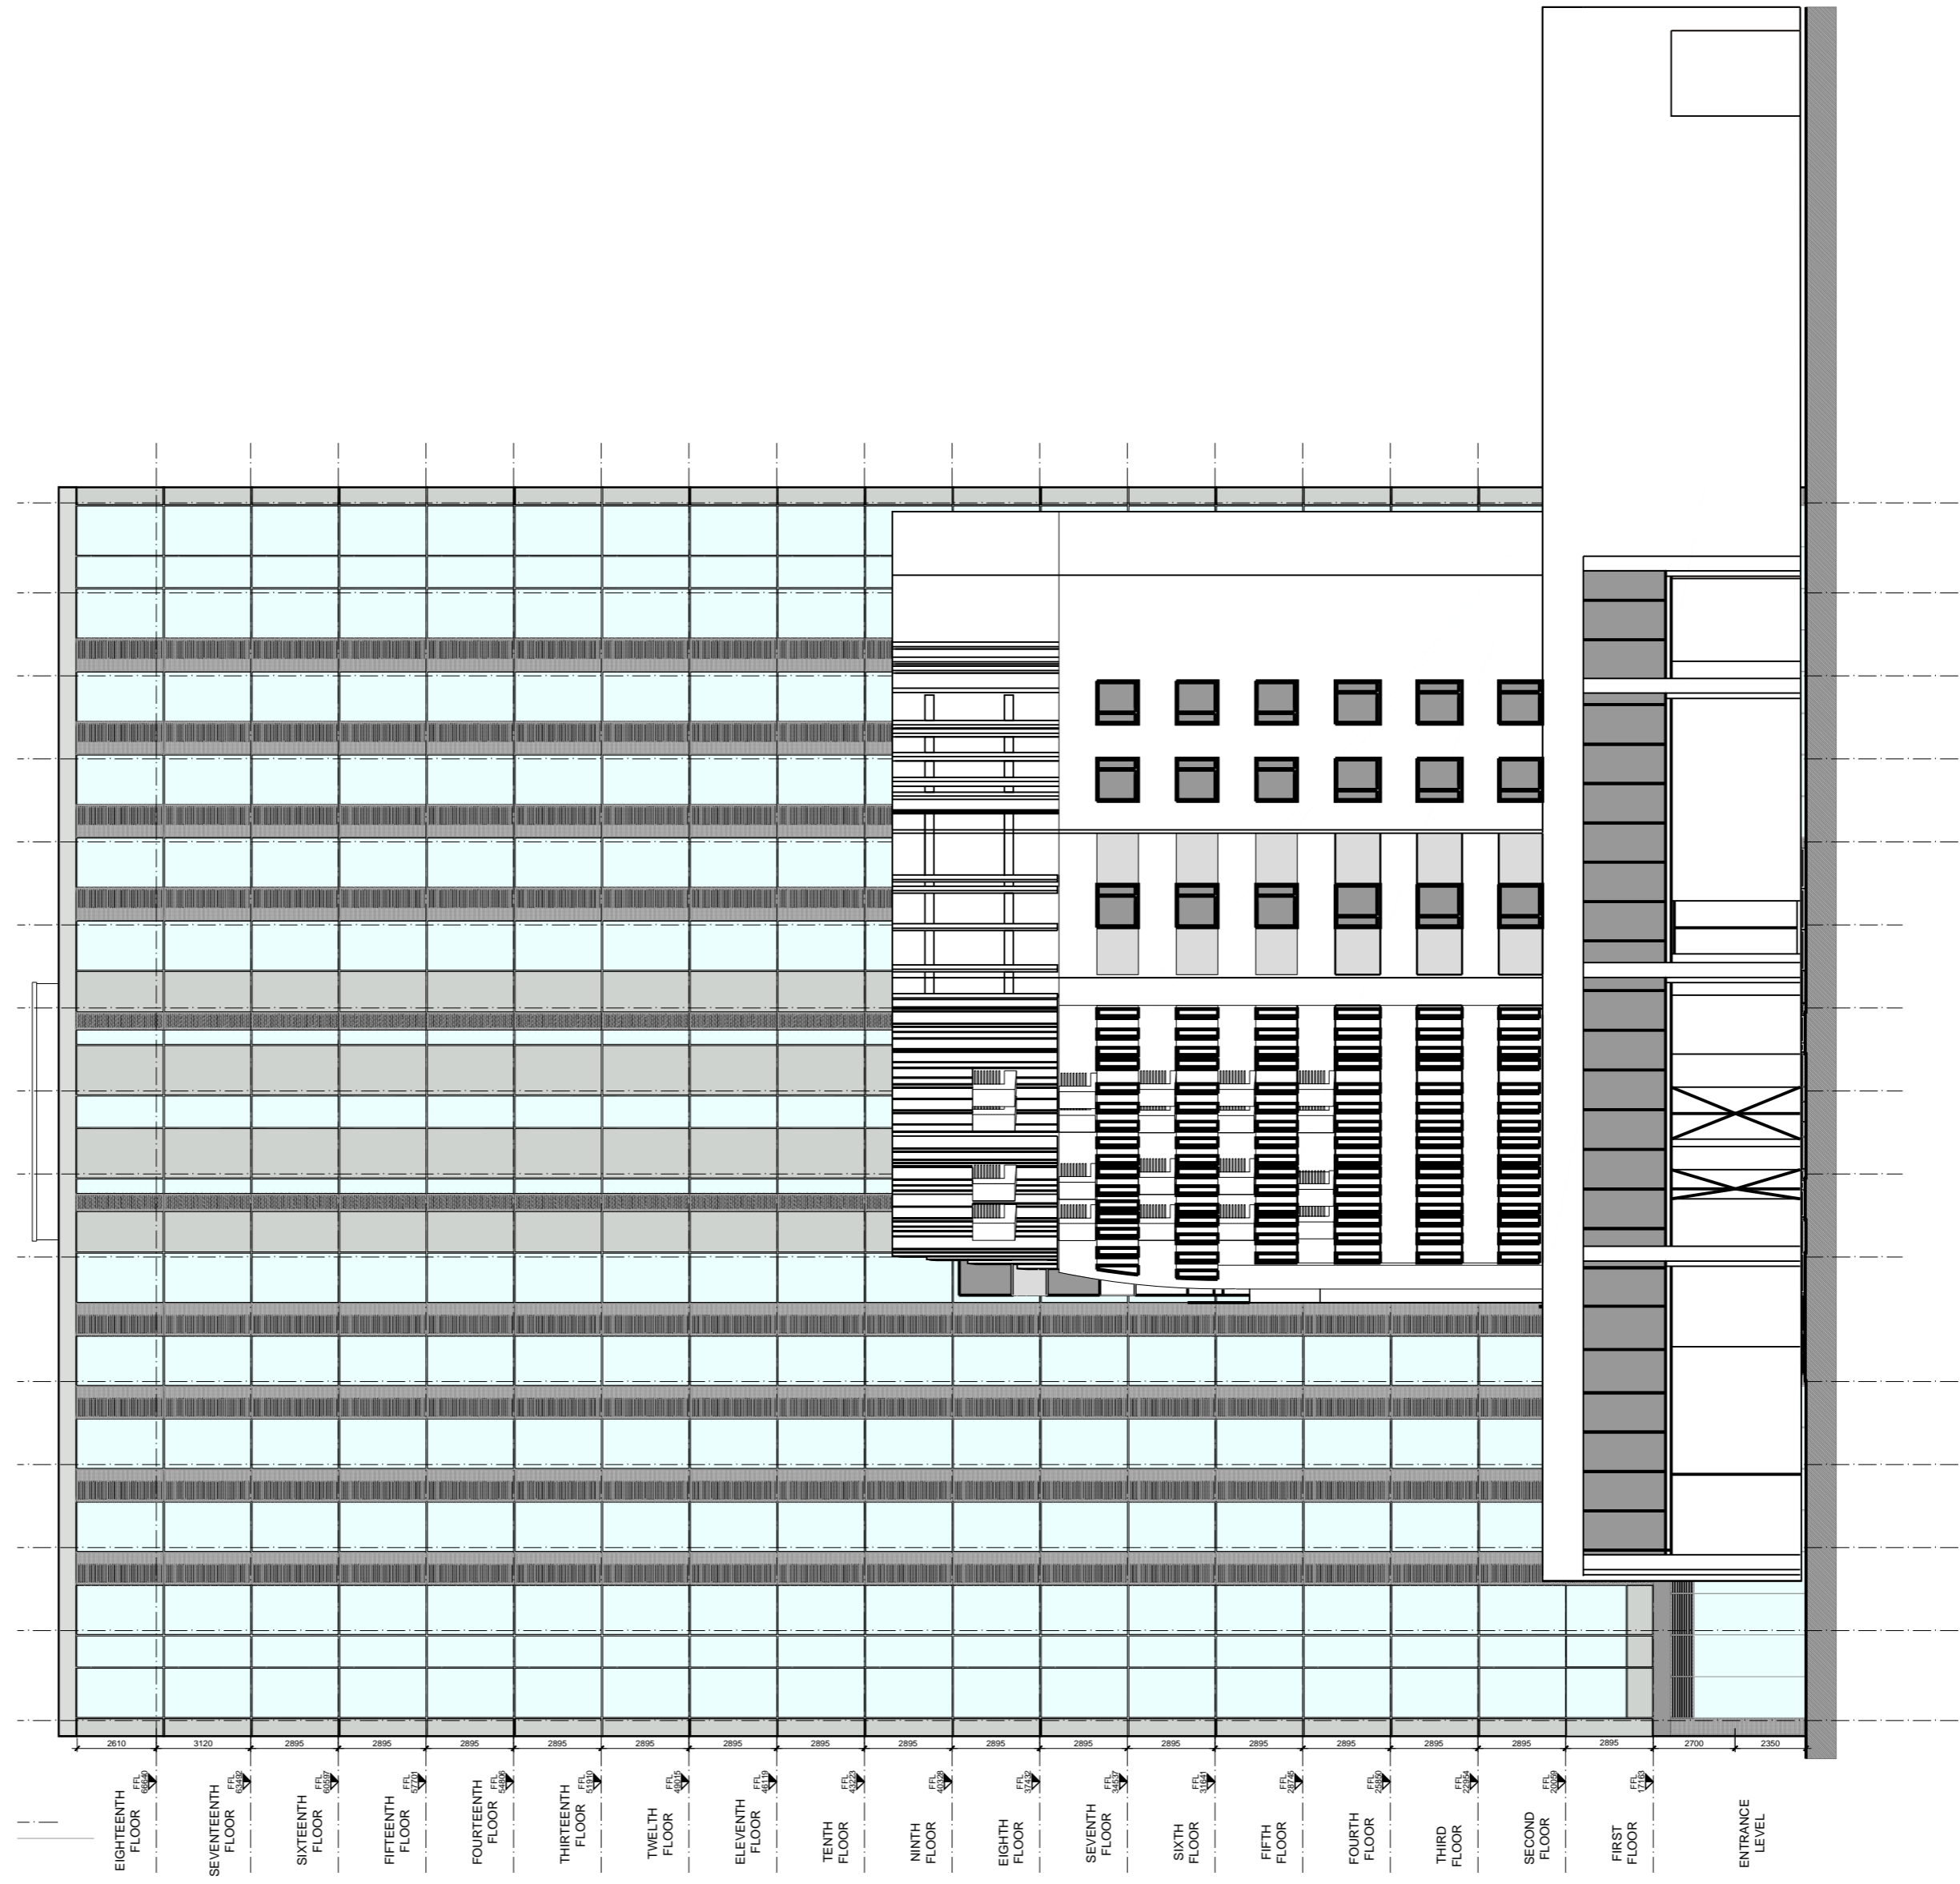

SOUTH ELEVATION

This page is intentionally left blank