



NORTHGATE SE GIS Print Template

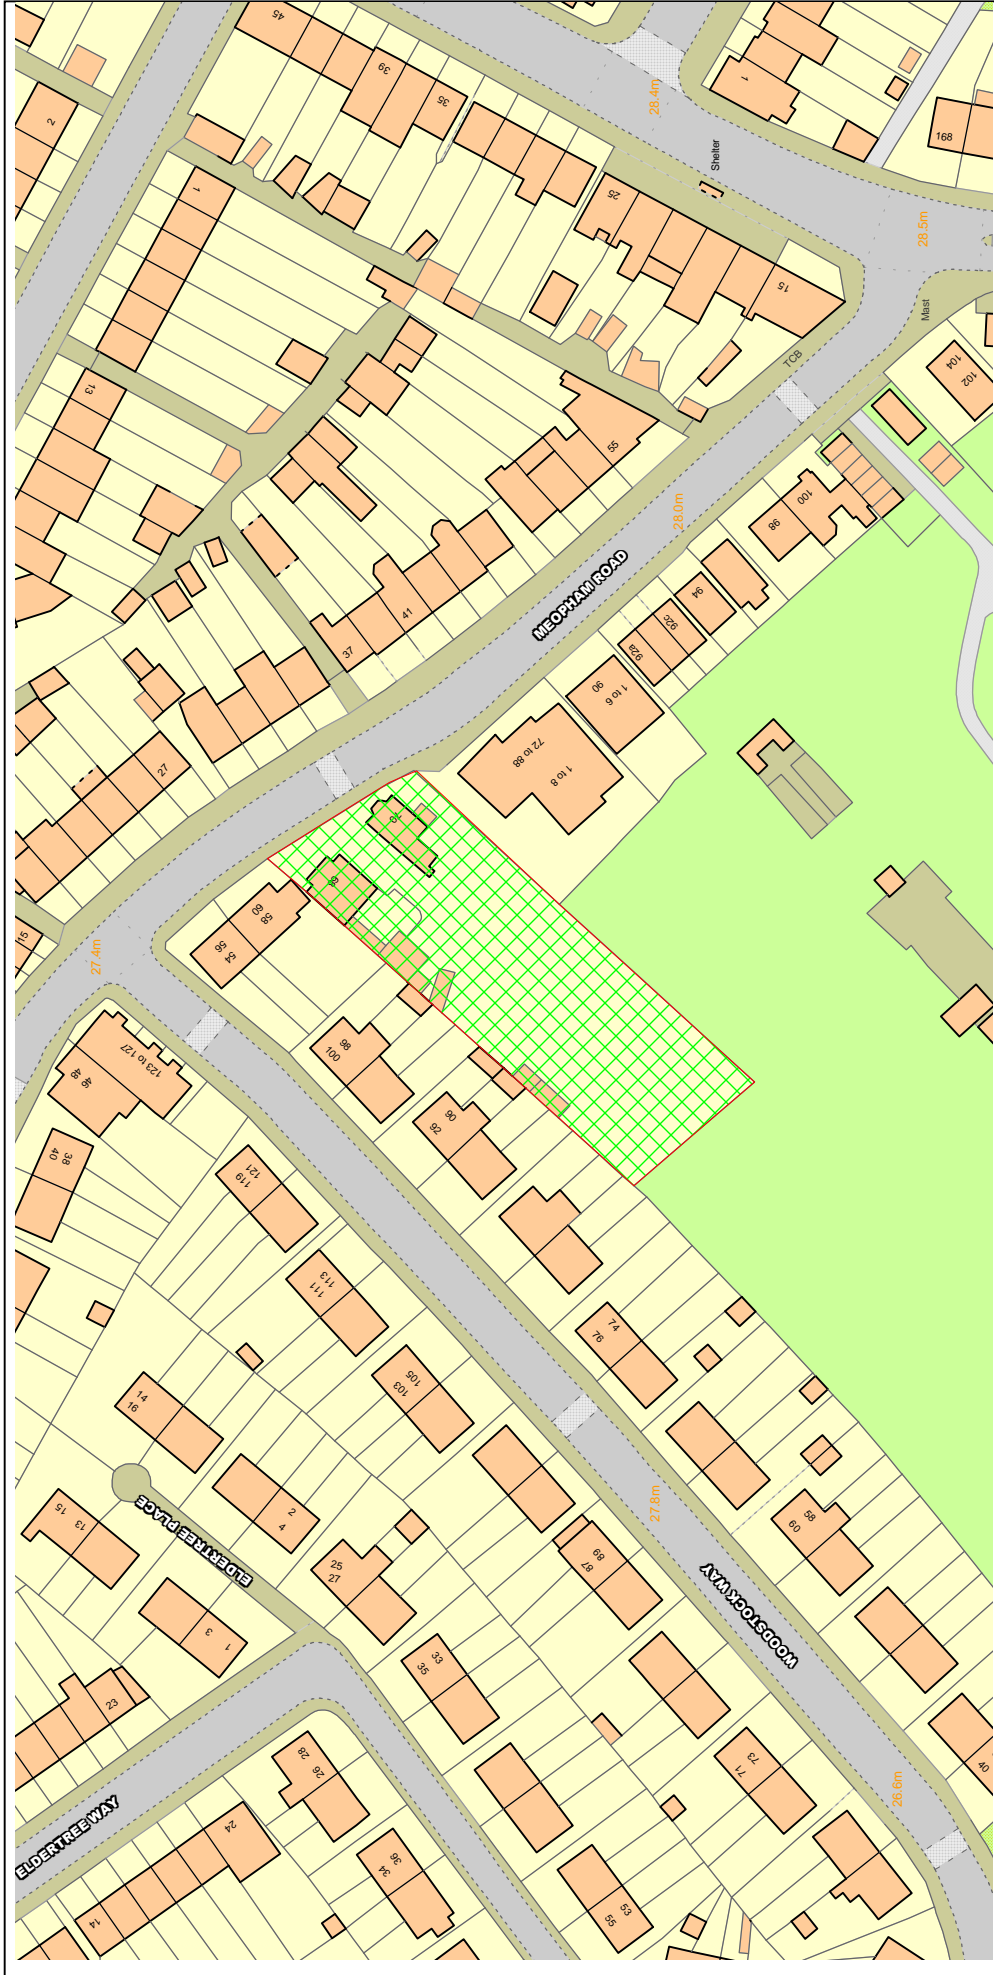

Text Details 68-70 Meopham Road

This material has been reproduced from Ordnance Survey digital map data with the permission of the controller of Her Majesty's Stationery Office, © Crown Copyright.

0 2.5 5 7.5 10 12.5 25 METRES
0 12.5 25 50 75 FEET
DRAWINGS TO BE SCALED FOR PLANNING PURPOSES ONLY

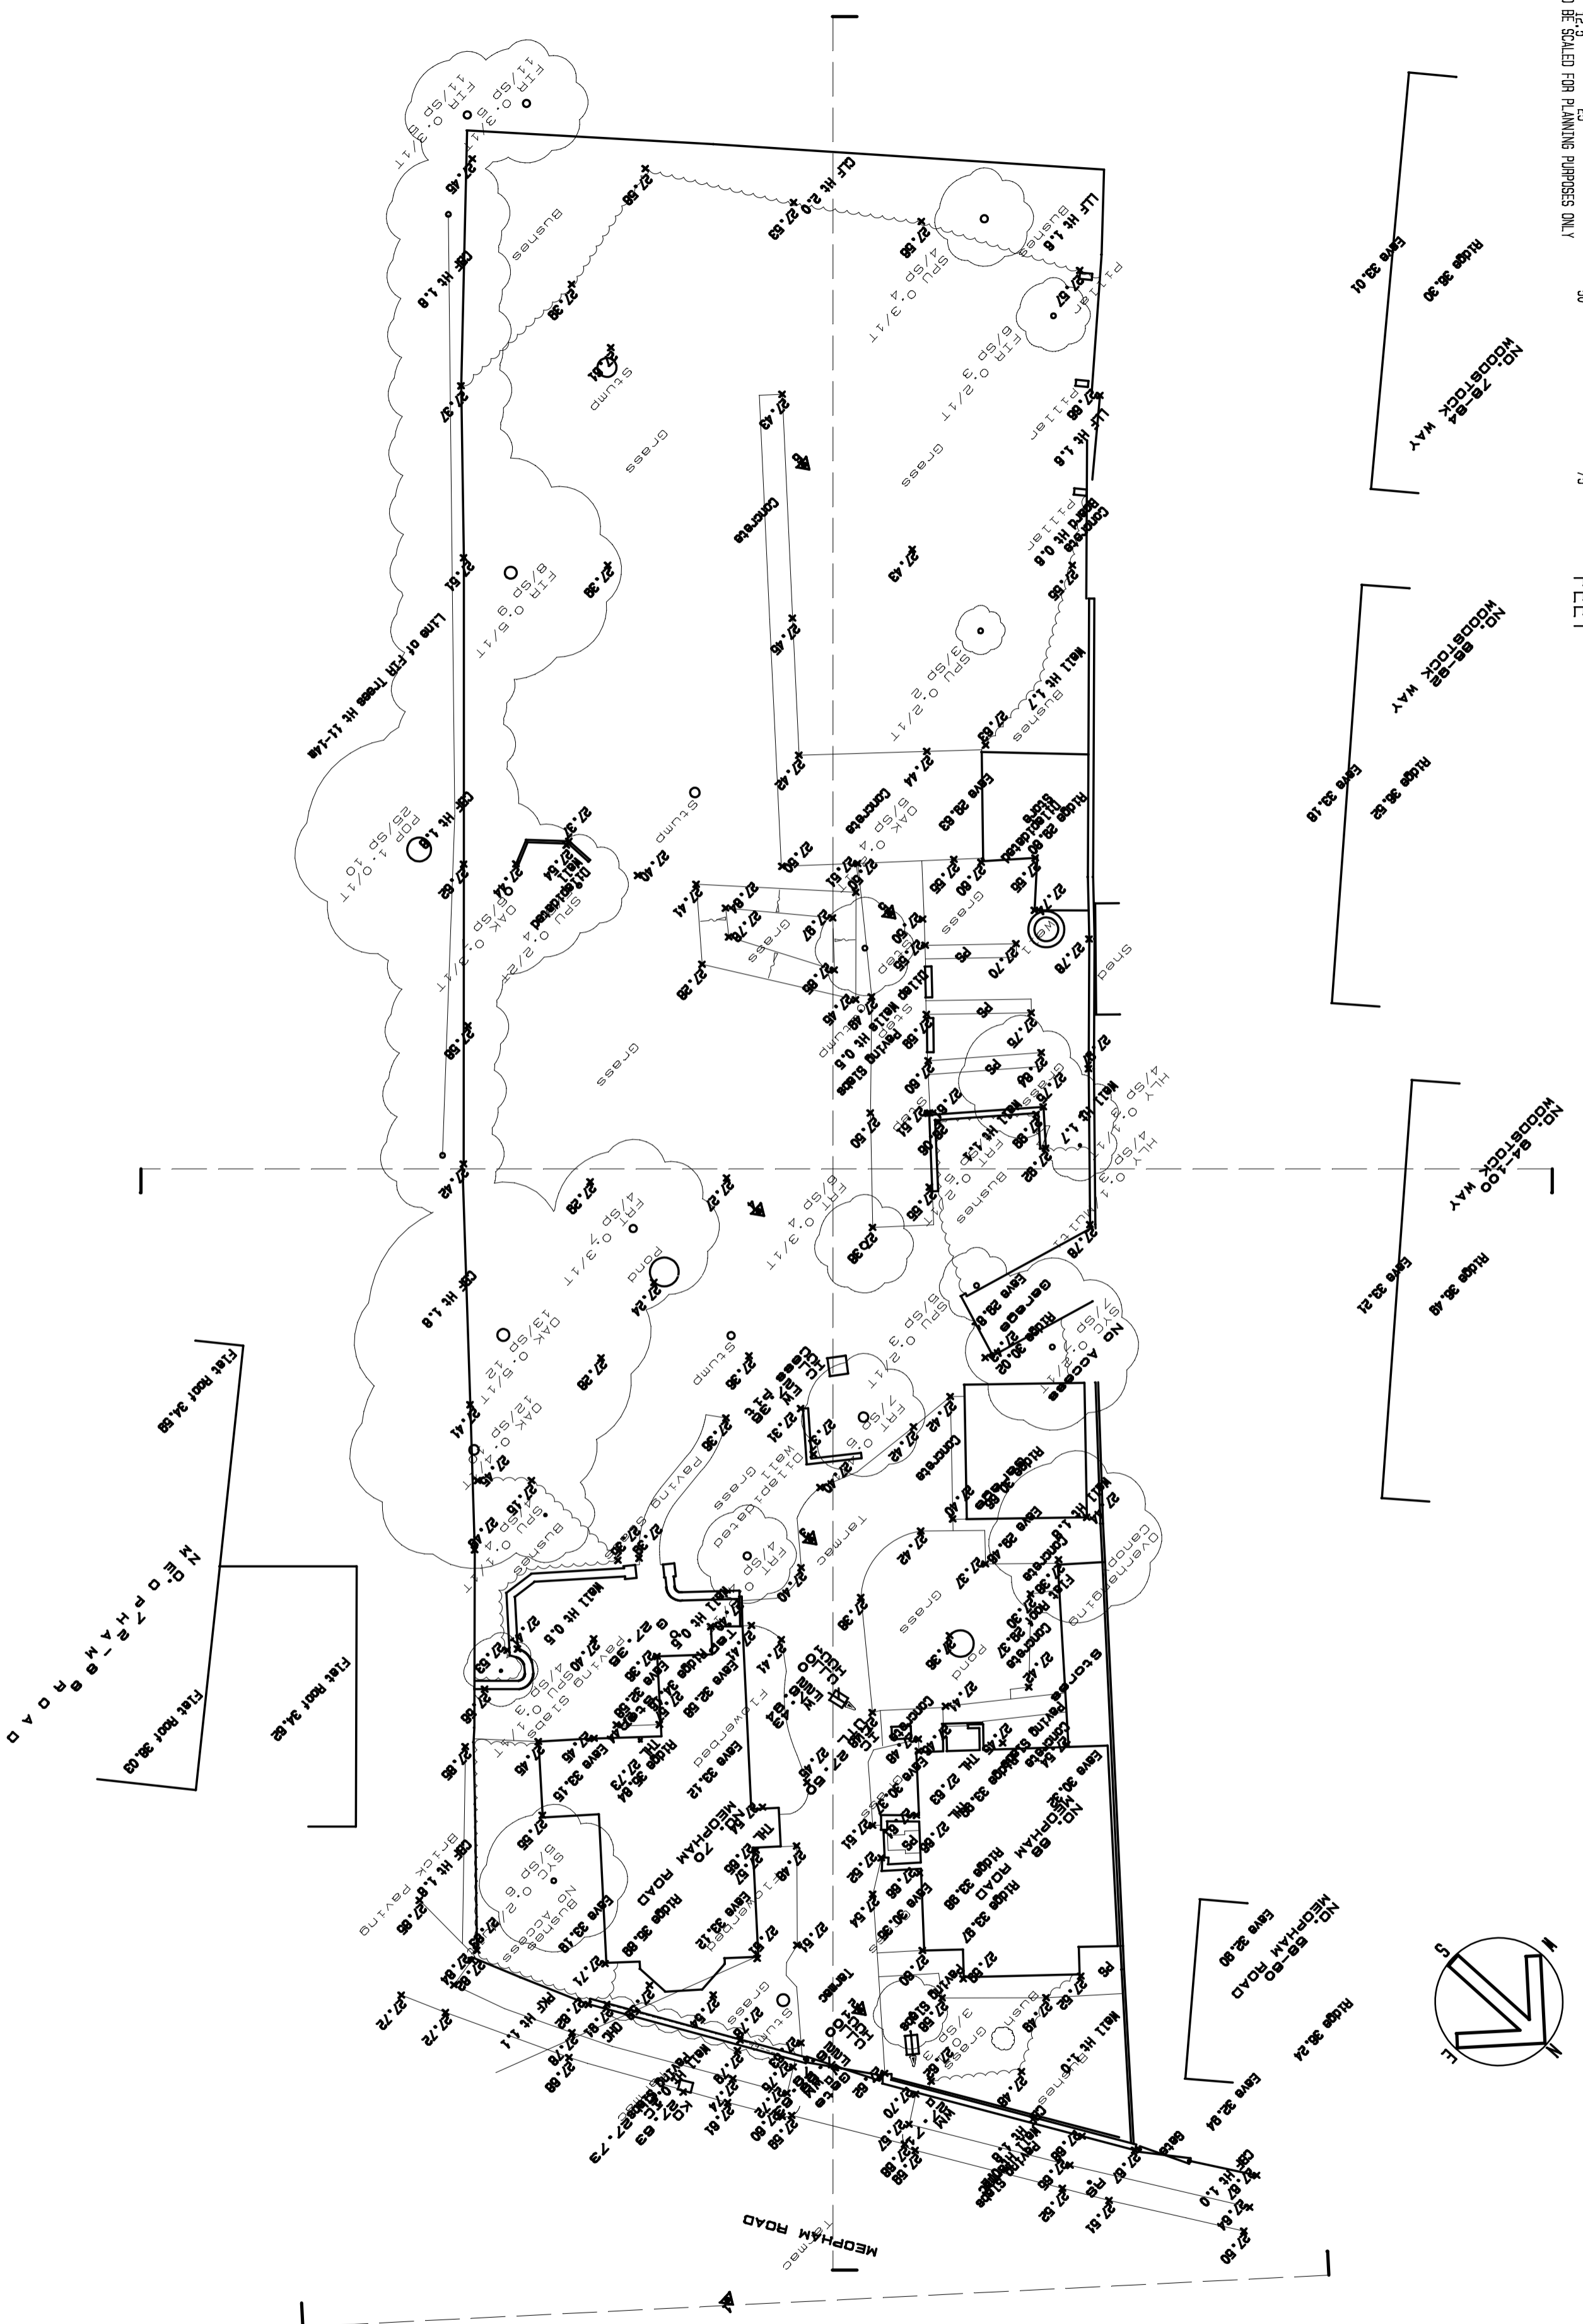

REVISIONS: A Block modified to accommodate 14/5 retention
LAYERS PLOTTED: 0
DWG FILE NAME: 21.dwg
DRAWING PREPARED ON: CADDTA.CAD

PROJECT: 70 MEOPHAM RD, MITCHAM
DRAWING TITLE: SURVEY SITE PLAN

DATE: 10 OCT 2014
SCALE: 1:200 # A2
AUTHOR: DCB






DRAWING NO: 166917
CONTRACTOR TO CHECK DIMENSIONS BEFORE FABRICATION
DO NOT SCALE DIMENSIONS FROM FIGURED DIMENSIONS
REPORT DISCREPANCIES TO ARCHITECT BEFORE PROCEEDING
© THIS DRAWING IS COPYRIGHT

David Burley ARCHITECTS
CHARTERED ARCHITECTS • INTERIOR DESIGNERS
WATERSIDE STUDIO, THE RETREAT DRIVE, TOPSHAM, EX3 0LS
Tel: 01392 876777 Fax: 01392 879436


0 2.5 5 7.5 10 12.5 25 METRES

0 2.5 5 7.5 10 12.5 25 FEET

DRAWINGS TO BE SCALED FOR PLANNING PURPOSES ONLY

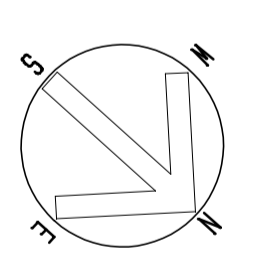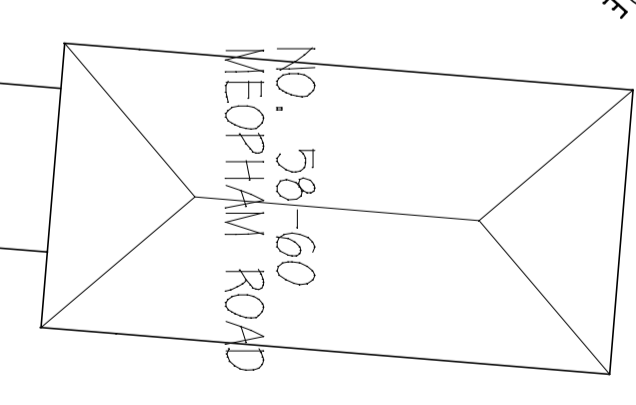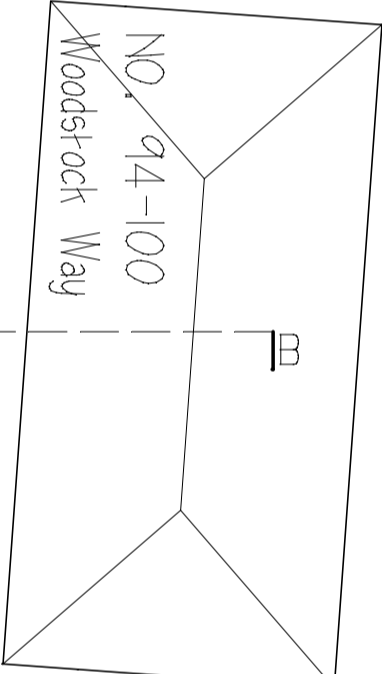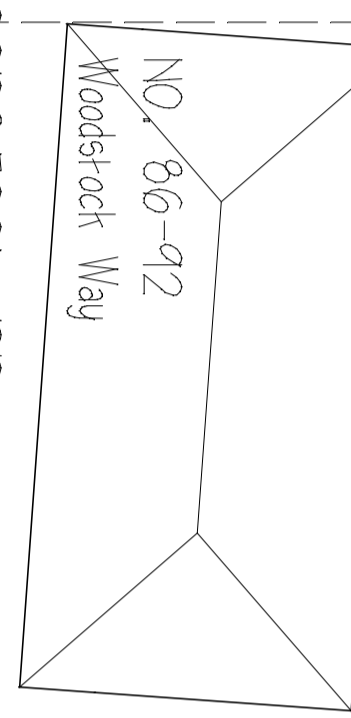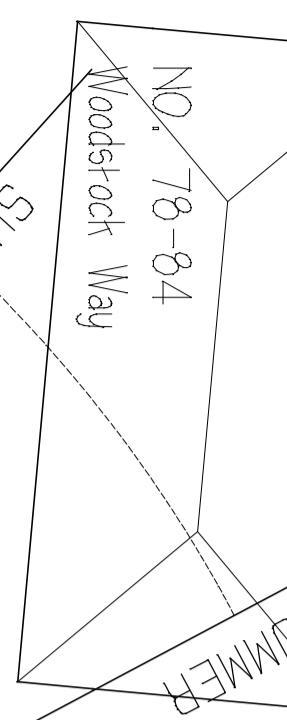

Tree Root Protection Area

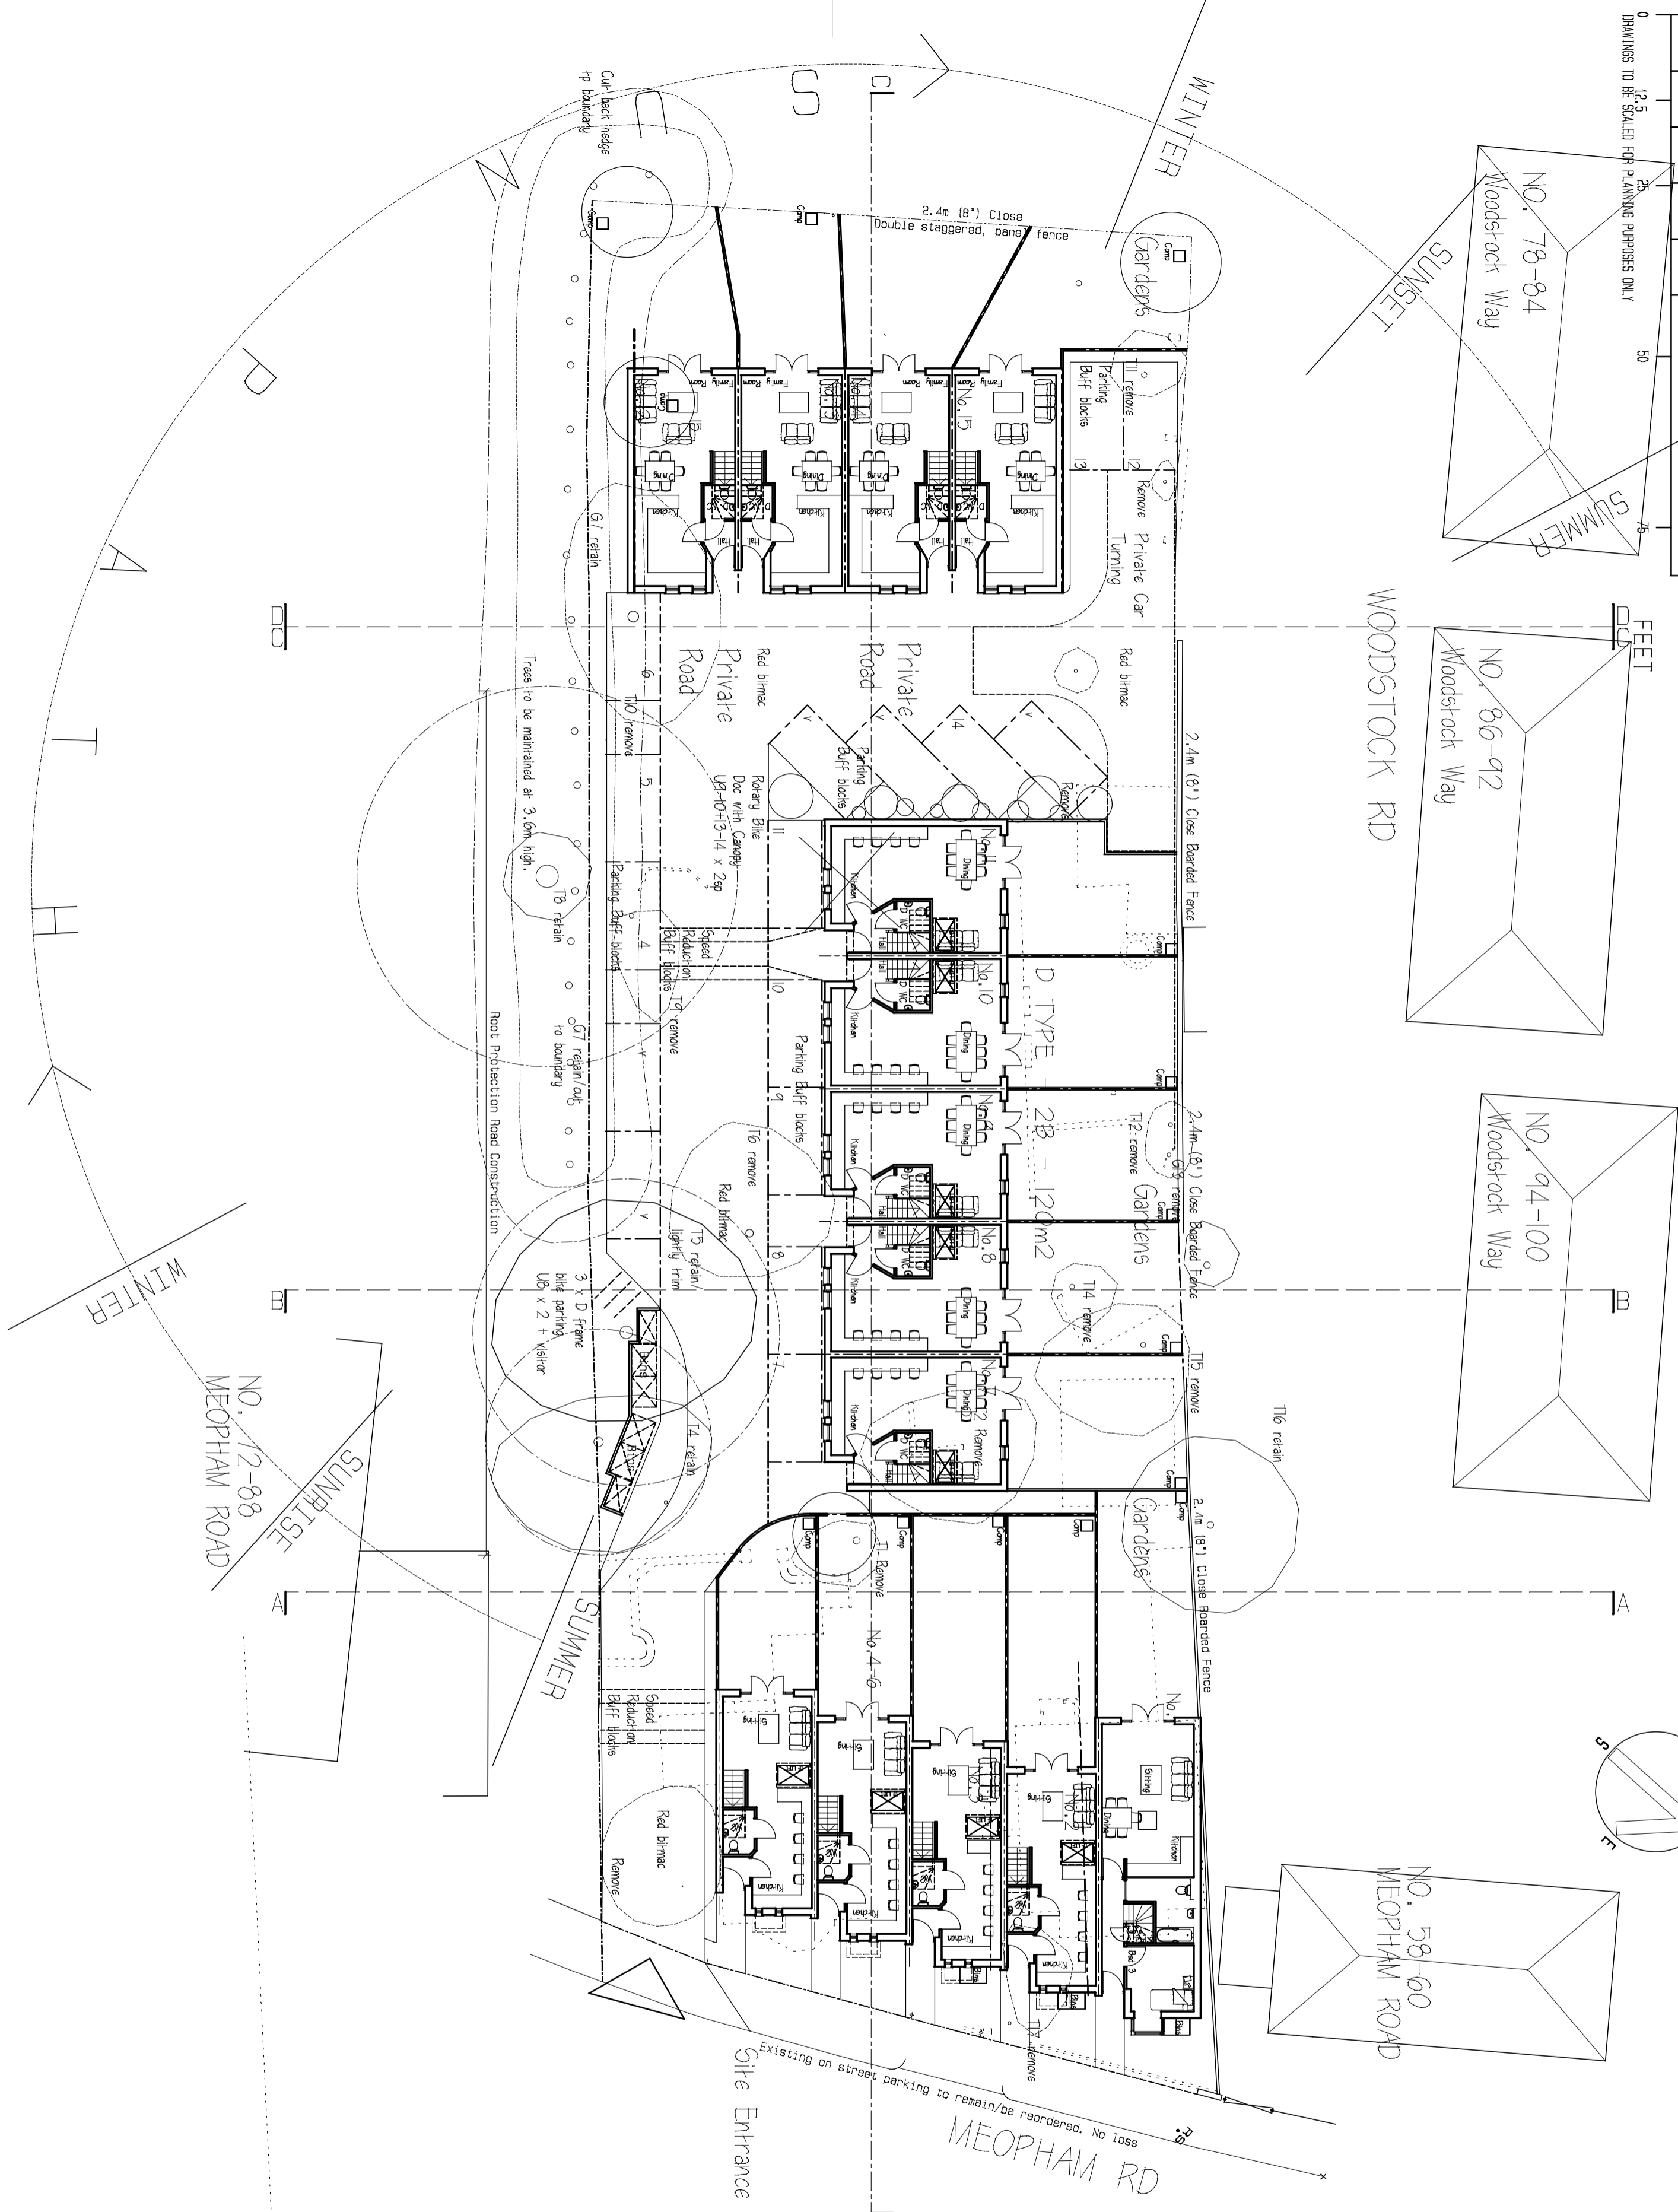

REVISIONS:
E Floor omitted/Virtual footprint etc
F Bike parking/traffic calming 30.11.15

LAYERS PLOTTED: 4 7 21-23 27 31 220-223 230-233
DWG FILE NAME: z:\04a drawings\1666\sp1-b draft planning all-c3-11\ppcd-bungalow-all.dwg
DRAWING PREPARED ON CADDIE CAD. DATA IN A'CAD DWF/DWG


PROJECT
70 MEOPHAM RD, MITCHAM
DRAWING TITLE
**FEASIBILITY
SITE GROUND FLOOR PLAN**

NO. 37
MEOPHAM
ROAD

NO. 29-35

DATE **OCT 2014**
SCALE **1:500**
AUTHOR **DCB**

DRAWING NO **1666.0F**
CONTRACTOR TO CHECK ALL DIMENSIONS BEFORE FABRICATION
DO NOT SCALE ONLY WORK FROM FIGURED DIMENSIONS
REPORT DISCREPANCIES TO ARCHITECT BEFORE PROCEEDING
© THIS DRAWING IS COPYRIGHT

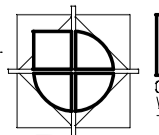










David Burley
ARCHITECTS
CHARTERED ARCHITECTS + INTERIOR DESIGNERS
WATERSIDE STUDIO THE RETREAT DRIVE TOPSHAM EX10 0LS
TEL 01392 676777 FAX 01392 679456

0 2.5 5 7.5 10 12.5 25 METRES

0 2.5 5 7.5 10 12.5 25 FEET

0 2.5 5 7.5 10 12.5 25 DRAWINGS TO BE SCALED FOR PLANNING PURPOSES ONLY

Tree Root Protection Area

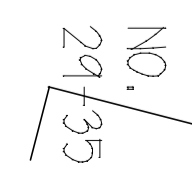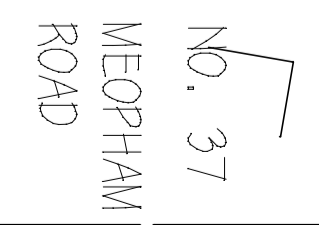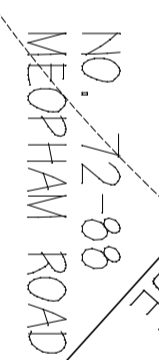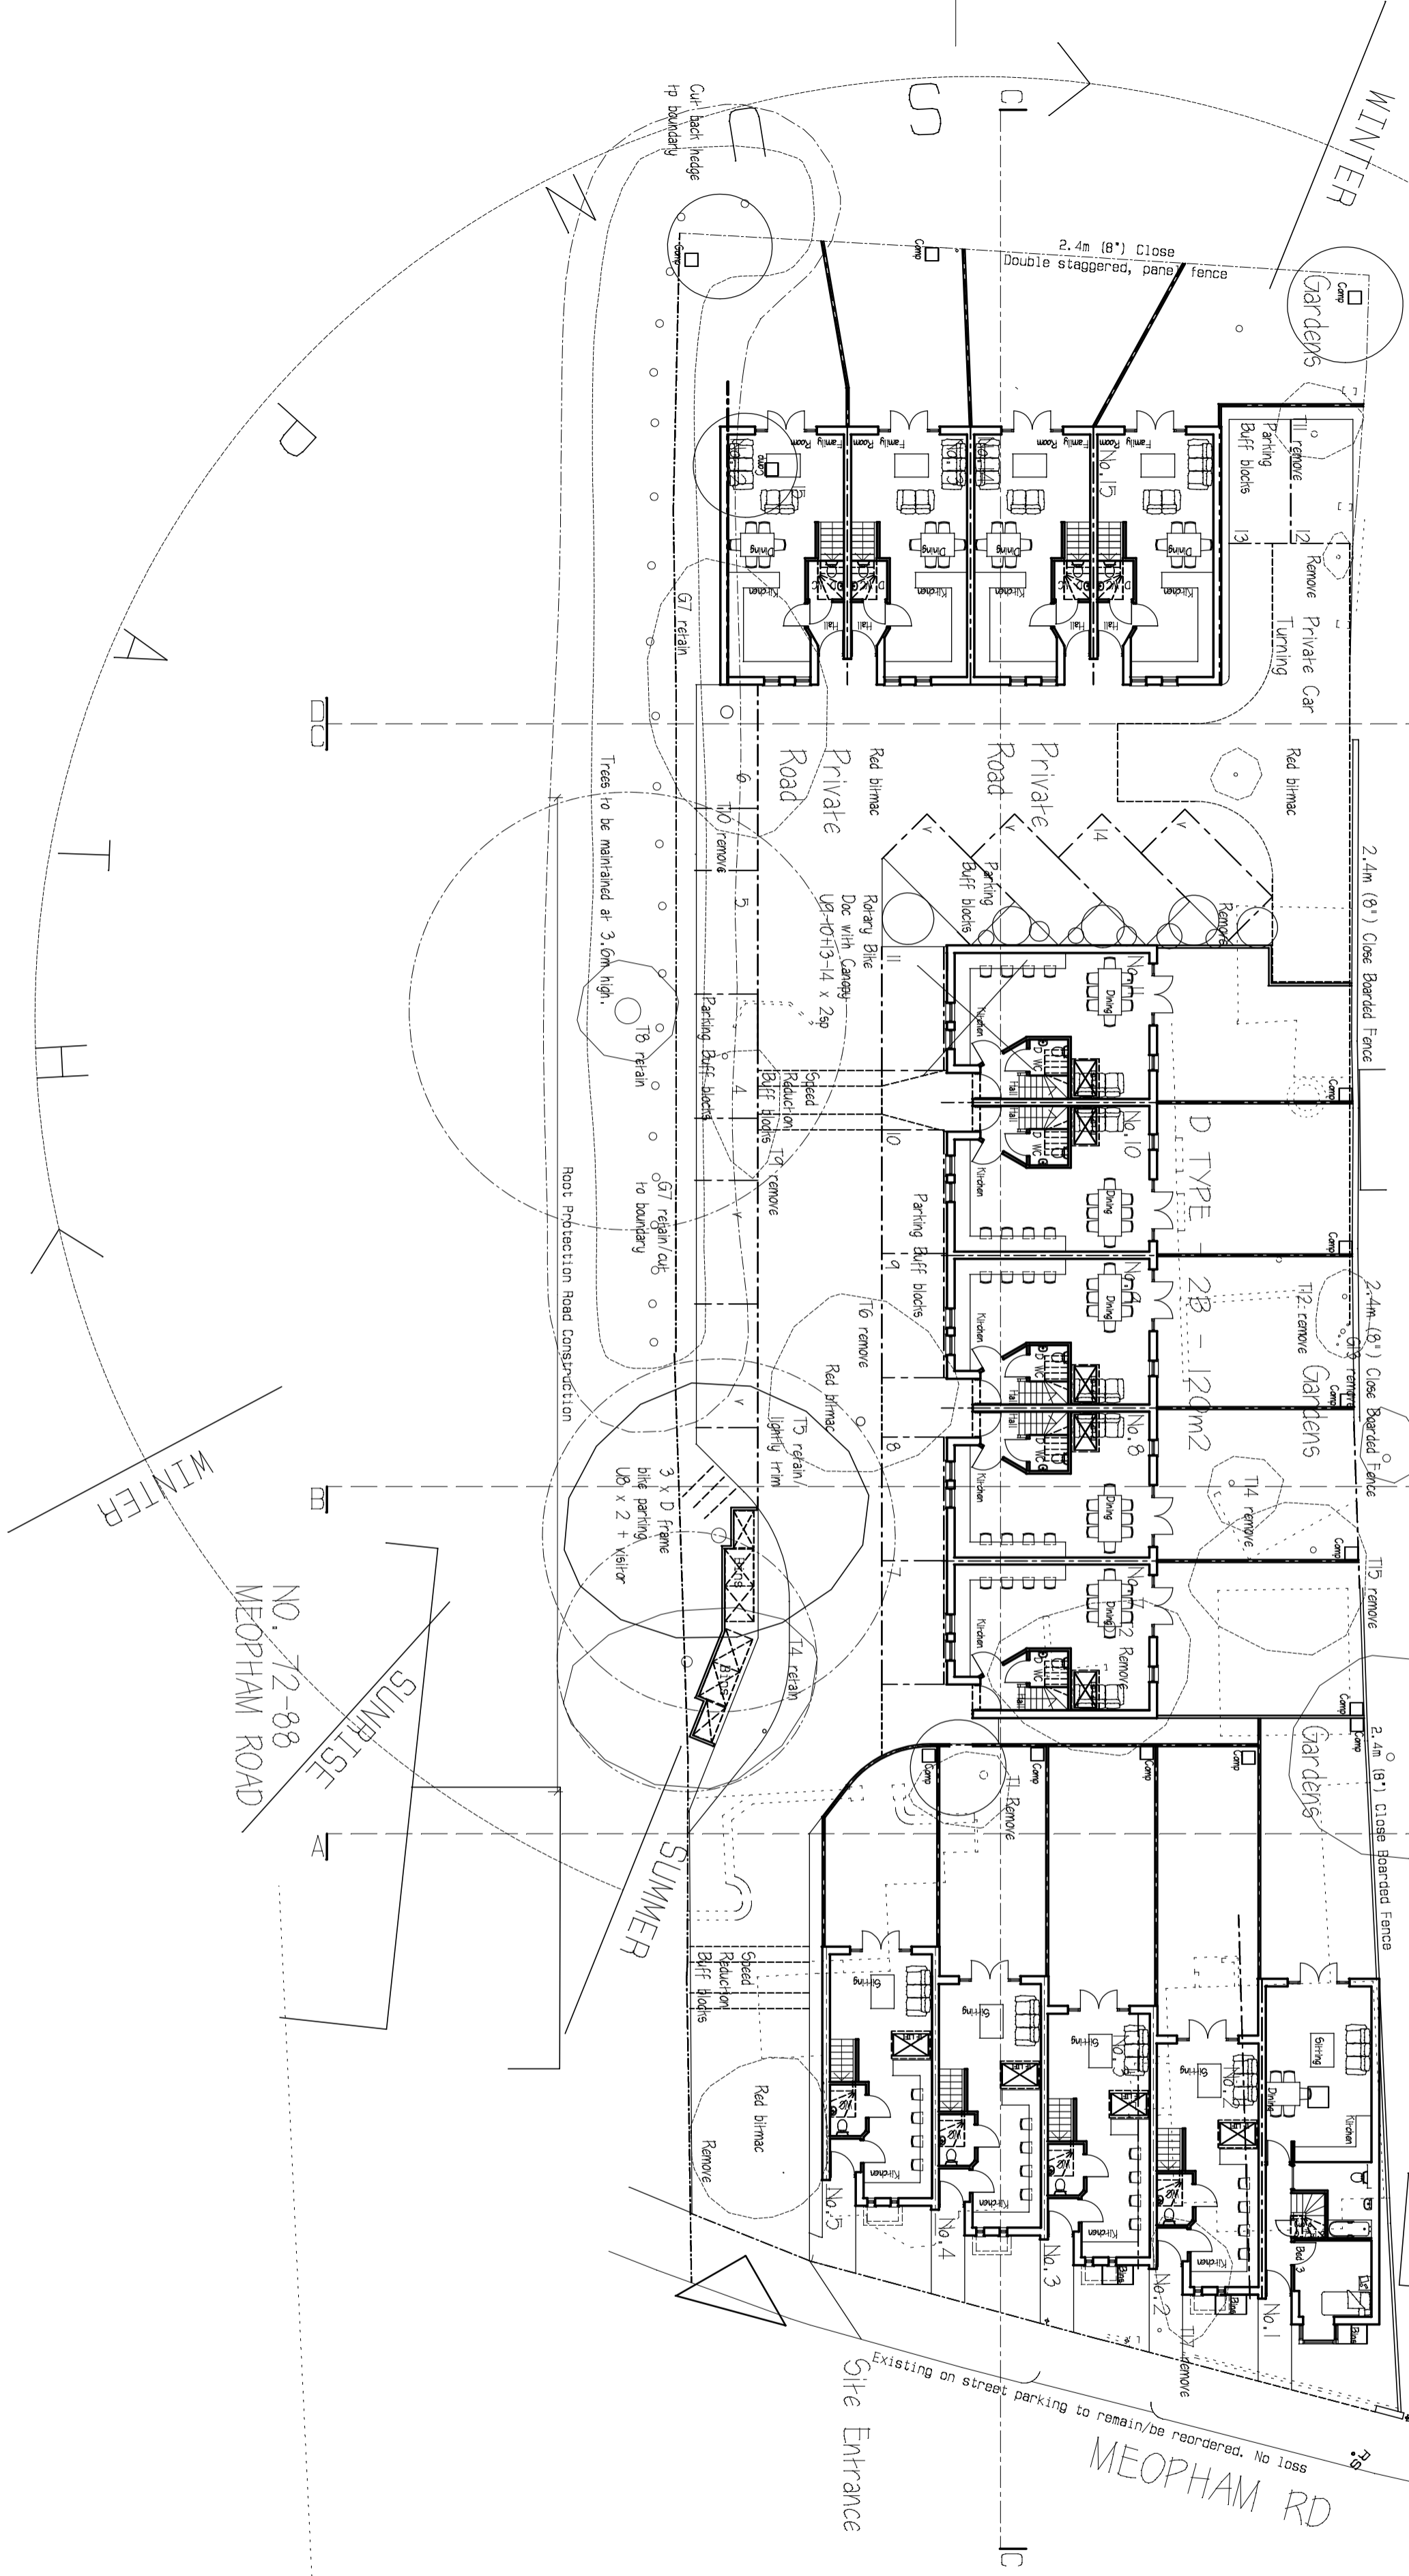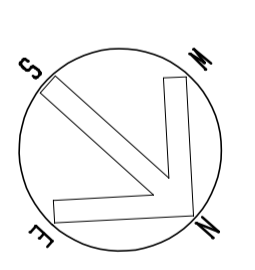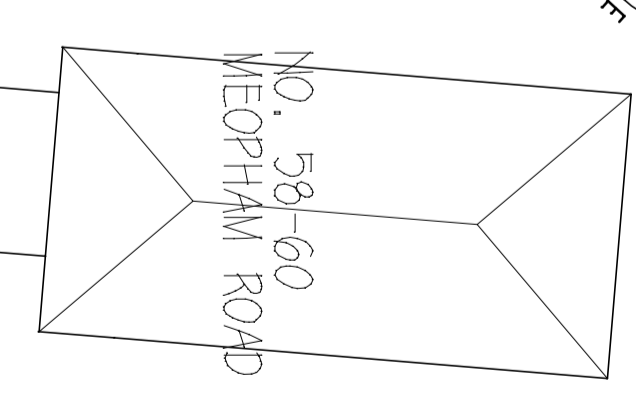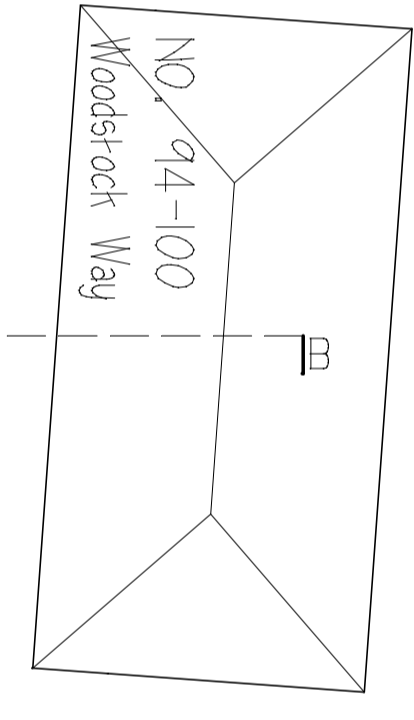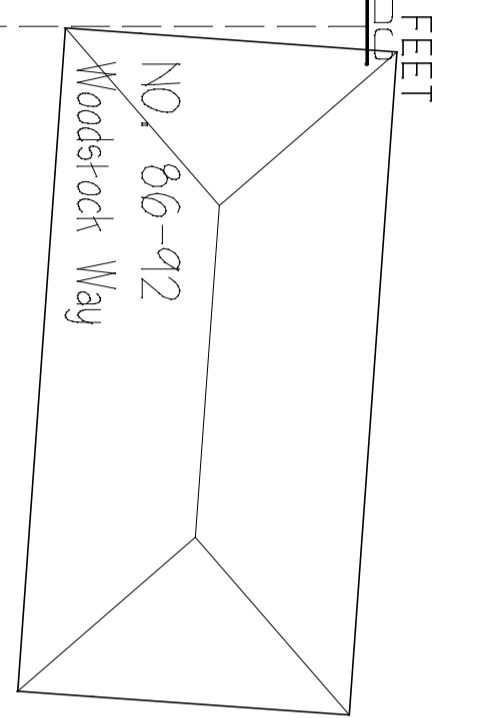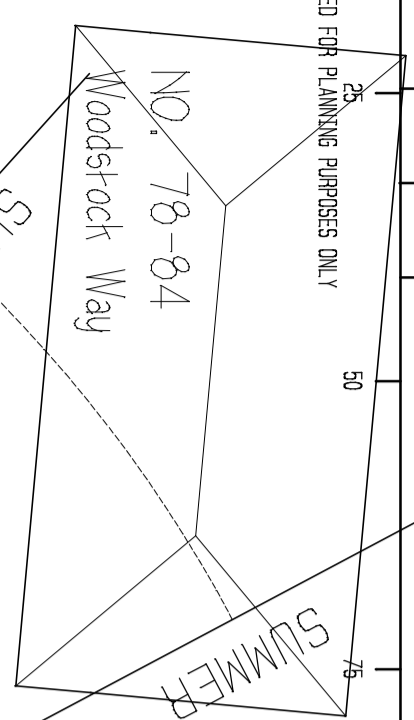


REVISIONS:
 E Floor omitted/Virtual footprint etc
 F Bike parking/traffic calming 30.11.15

LAYERS PLOTTED: 4 7 21-23 27 31 220-223 230-233
 DWG FILE NAME: z:\ba\drawings\1669\p1-b\draft\planning\at1-c3-11\p1-b\p1-b.dwg
 DRAWING PREPARED ON CADDIE CAD, DATA IN A CAD 2014/DWG

PROJECT
70 MEOPHAM RD, MITCHAM
 DRAWING TITLE
FEASIBILITY SITE GROUND FLOOR PLAN

DATE **OCT 2014**
 SCALE **1:1000 @ A0**
 AUTHOR **DCB**

DRAWING NO **1669.0F**
 CONTRACTOR TO CHECK ALL DIMENSIONS BEFORE FABRICATION
 DO NOT SCALE ONLY WORK FROM FIGURED DIMENSIONS
 REPORT DISCREPANCIES TO ARCHITECT BEFORE PROCEEDING
 © THIS DRAWING IS COPYRIGHT

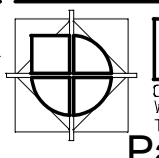

David Burley ARCHITECTS
 CHARTERED ARCHITECTS • INTERIOR DESIGNERS
 WATERSIDE STUDIO, THE RETREAT DRIVE, TOPSHAM EX3 0LS
 Tel: 01992 8163777 Fax: 01992 879436