

Roof

8th Floor

7th Floor

6th Floor

5th Floor

4th Floor

3rd Floor

2nd Floor

1st Floor


Upper Ground Floor

Ground Floor

Building A Entrance

Building B Entrance

Building C Entrance

 

Rev: P01	Date: 29.04.2016	Drw: LC	Chk: SR
Issued for Planning			
Rev: P02	Date: 29.04.2016	Drw: LC	Chk: SR
Substation Amended			
Rev: P03	Date: 10.05.16	Drw: PA	Chk: SR
Issued for Planning			

Client: Volante Limited

Project: 46-76 Summerstown, SW17

Title: East Elevation


Drawing status: Planning



Scale @ A1
1 : 100

Drawing No: 2110-00-DR-0601

Rev: P03

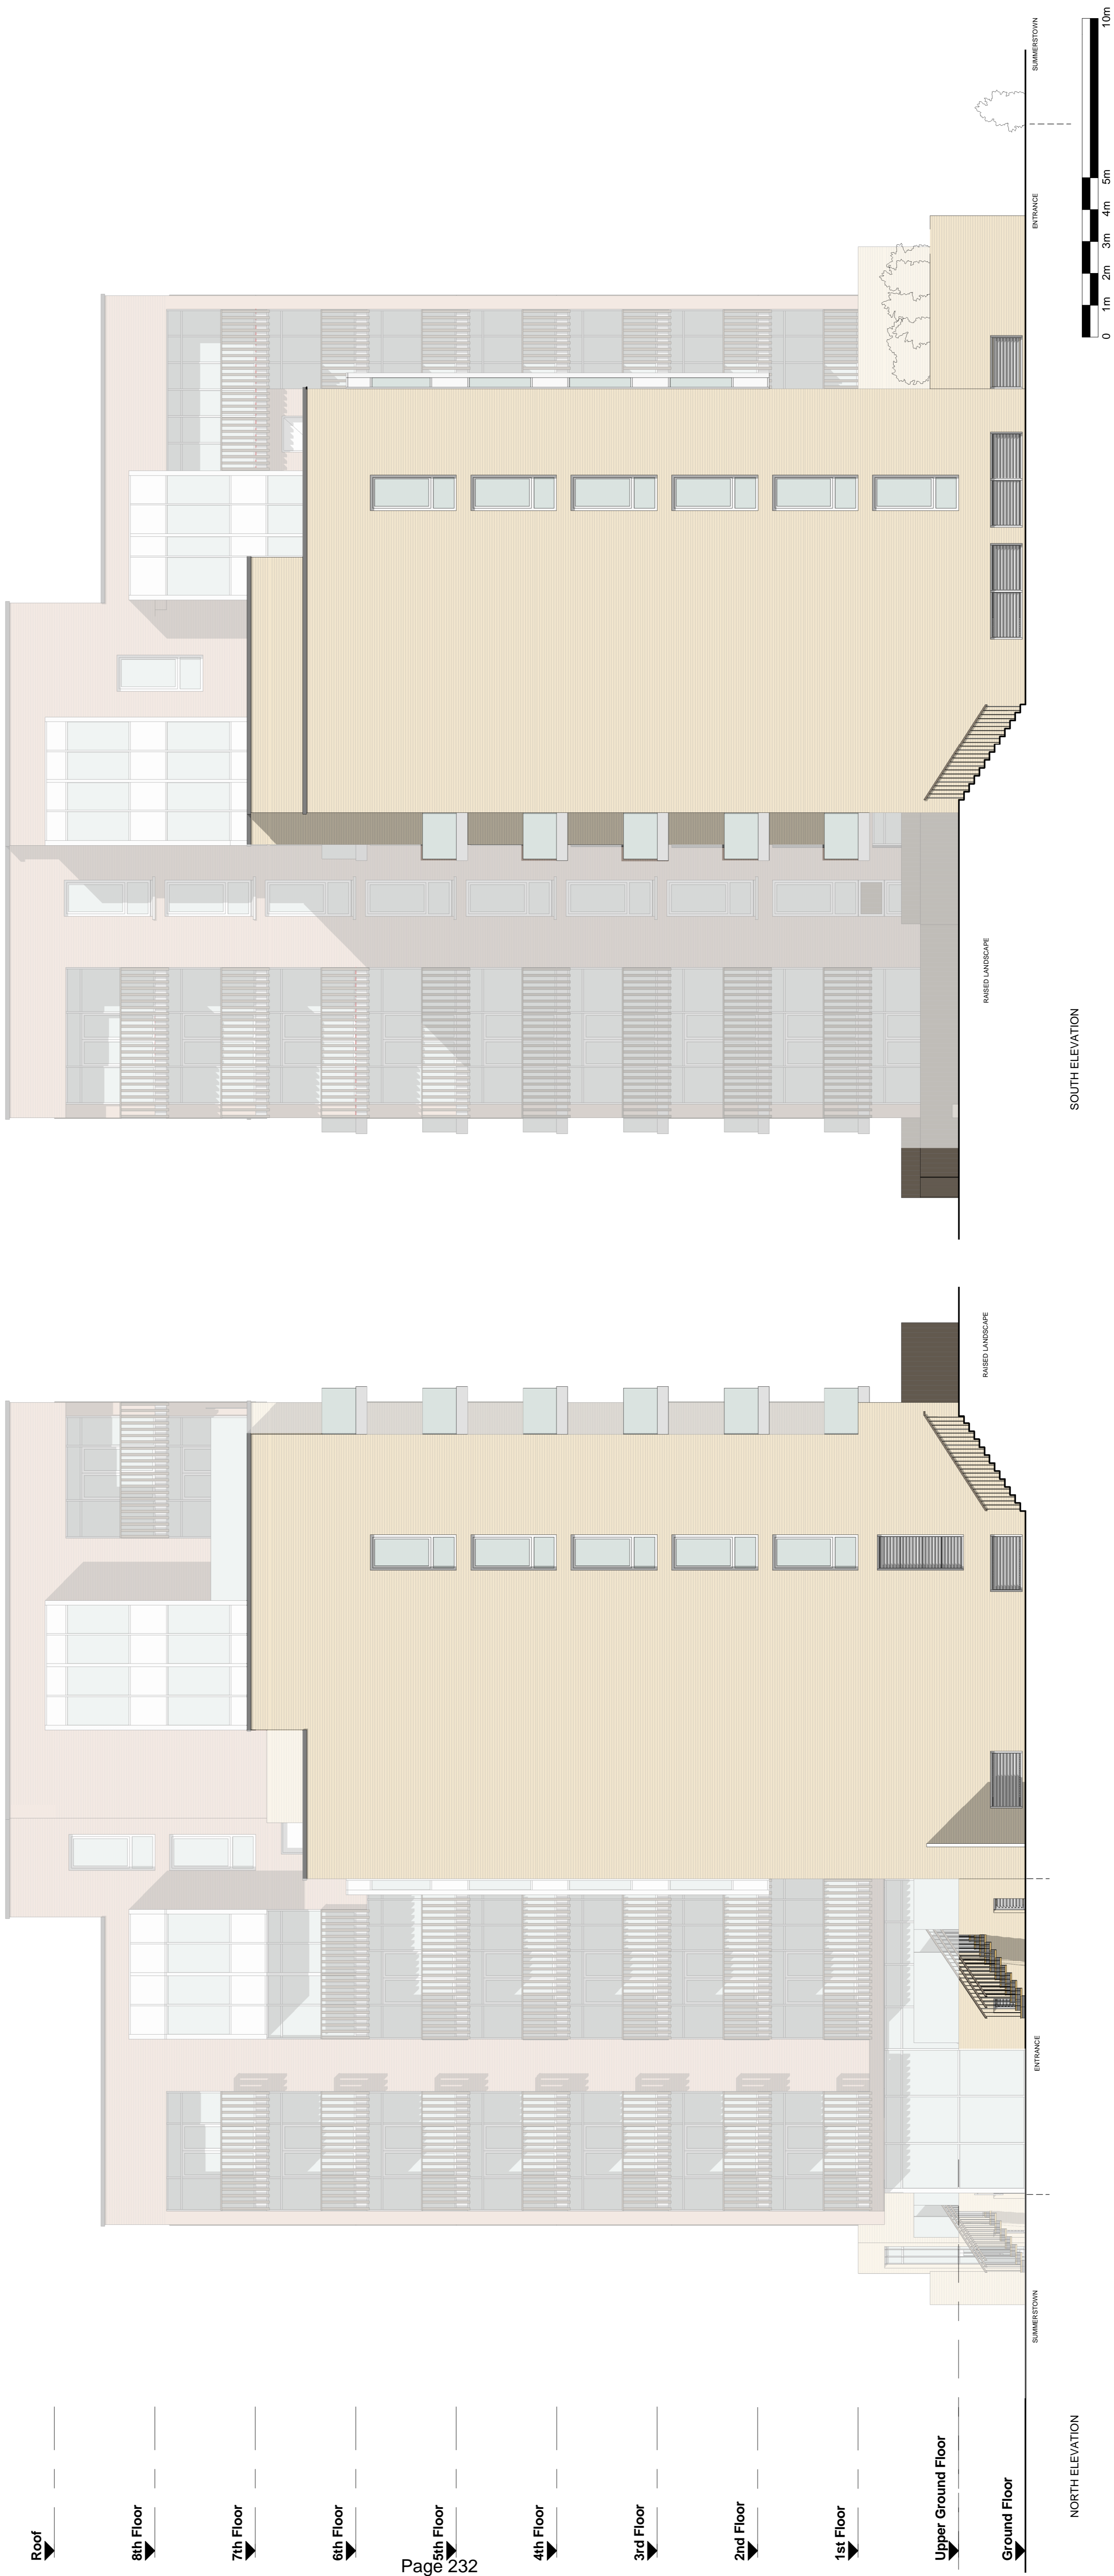


Rev: P01	Date: 29.04.2016	Drw: LC	Chk: SR
Issued for Planning			
Rev: P02	Date: 29.04.2016	Drw: LC	Chk: SR
Substation Amended			
Rev: P03	Date: 10.05.16	Drw: PA	Chk: SR
Issued for Planning			

Client: Volante Limited
 Project: 46-76 Summerstown, SW17

Title: North and South Elevation
 Drawing status: Planning



Do not scale off this drawing
 Dimensions to be checked on site
 Plot date: 10/05/2016 18:10:25

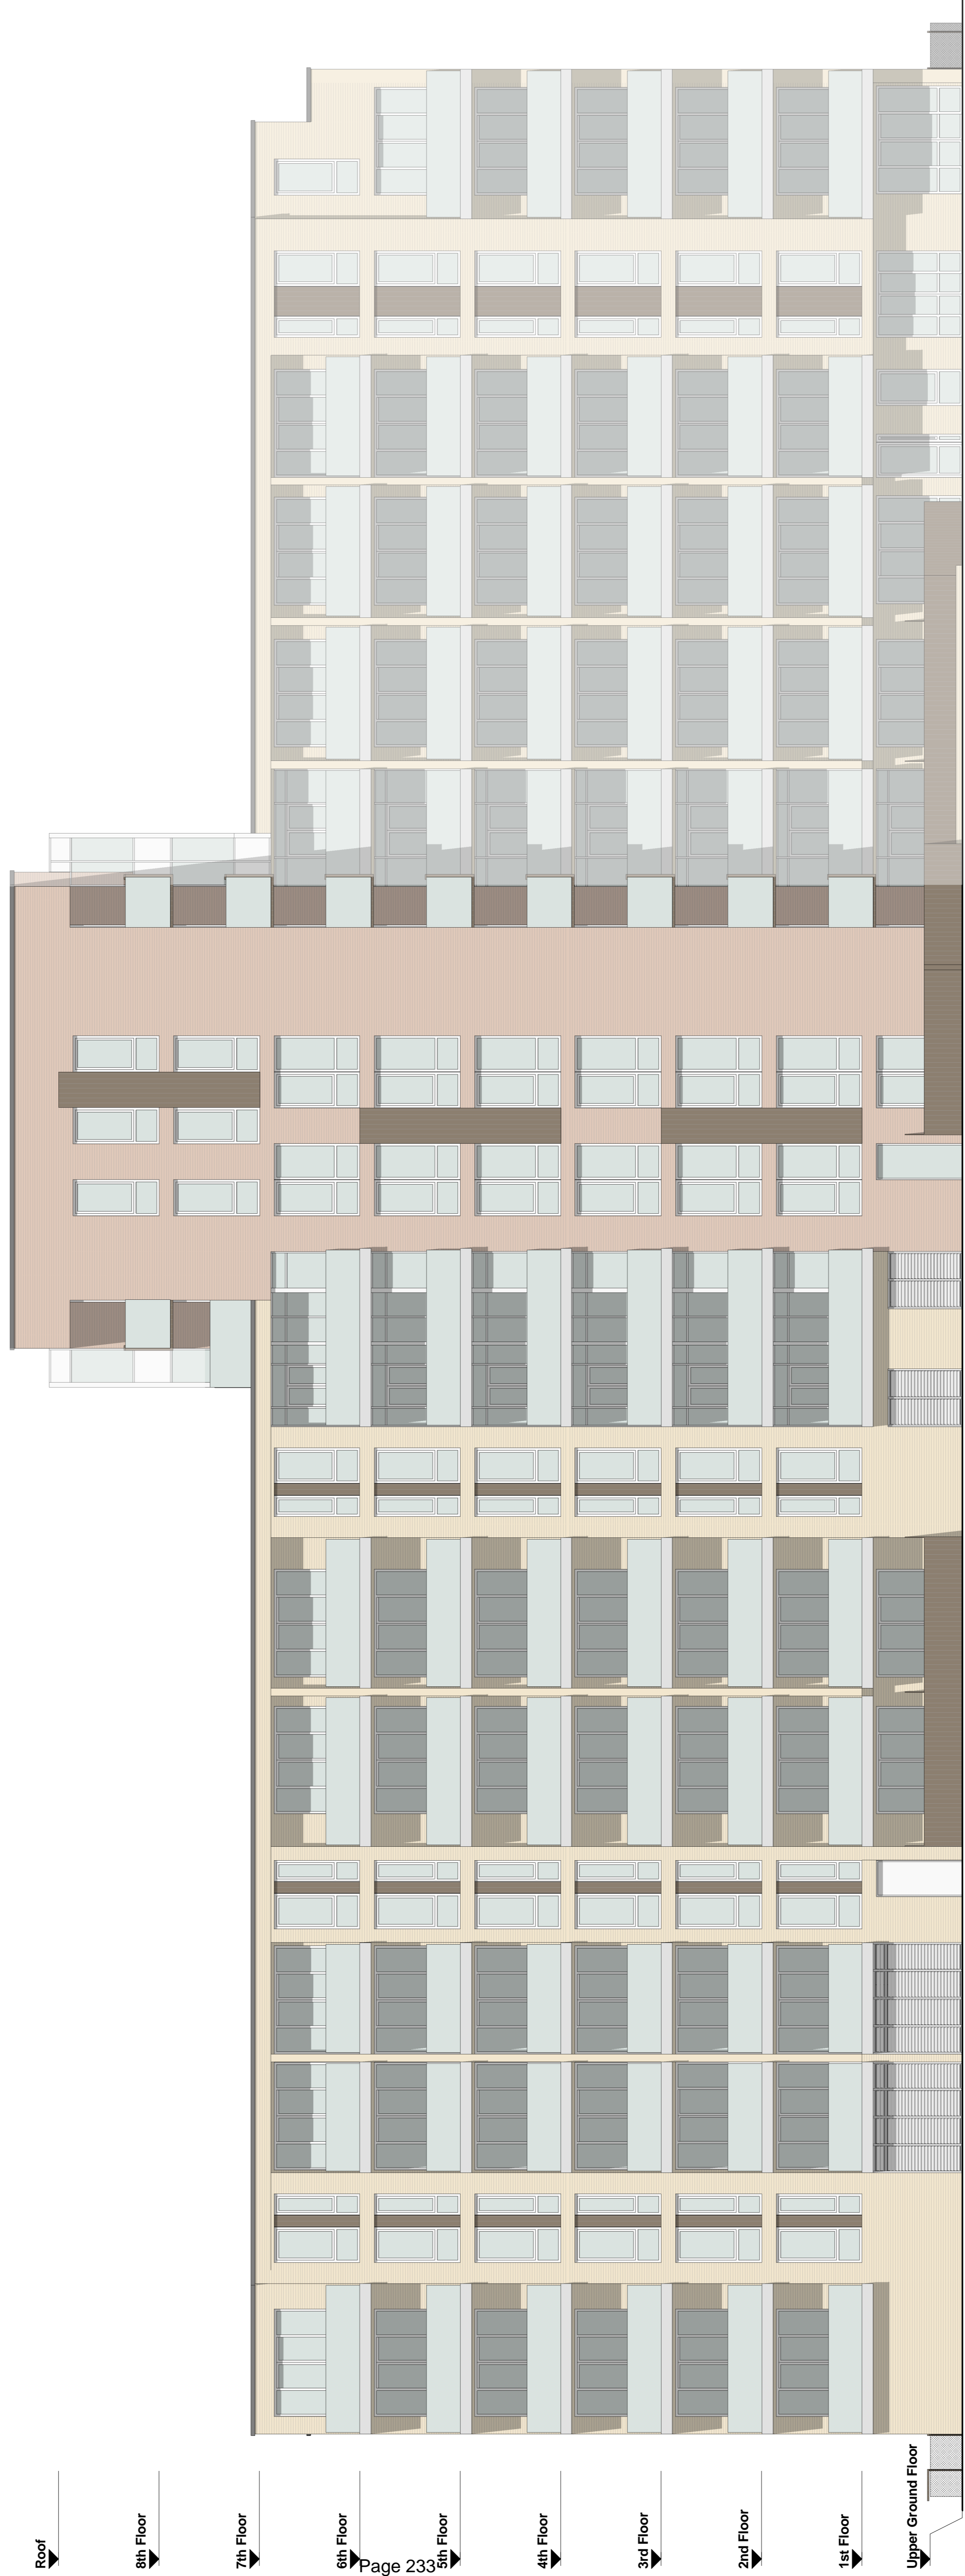

Roof

8th Floor

7th Floor

6th Floor

Page 233

5th Floor


4th Floor


3rd Floor

2nd Floor

1st Floor

Upper Ground Floor

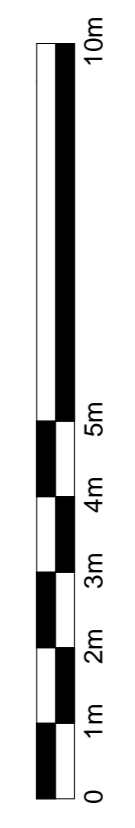

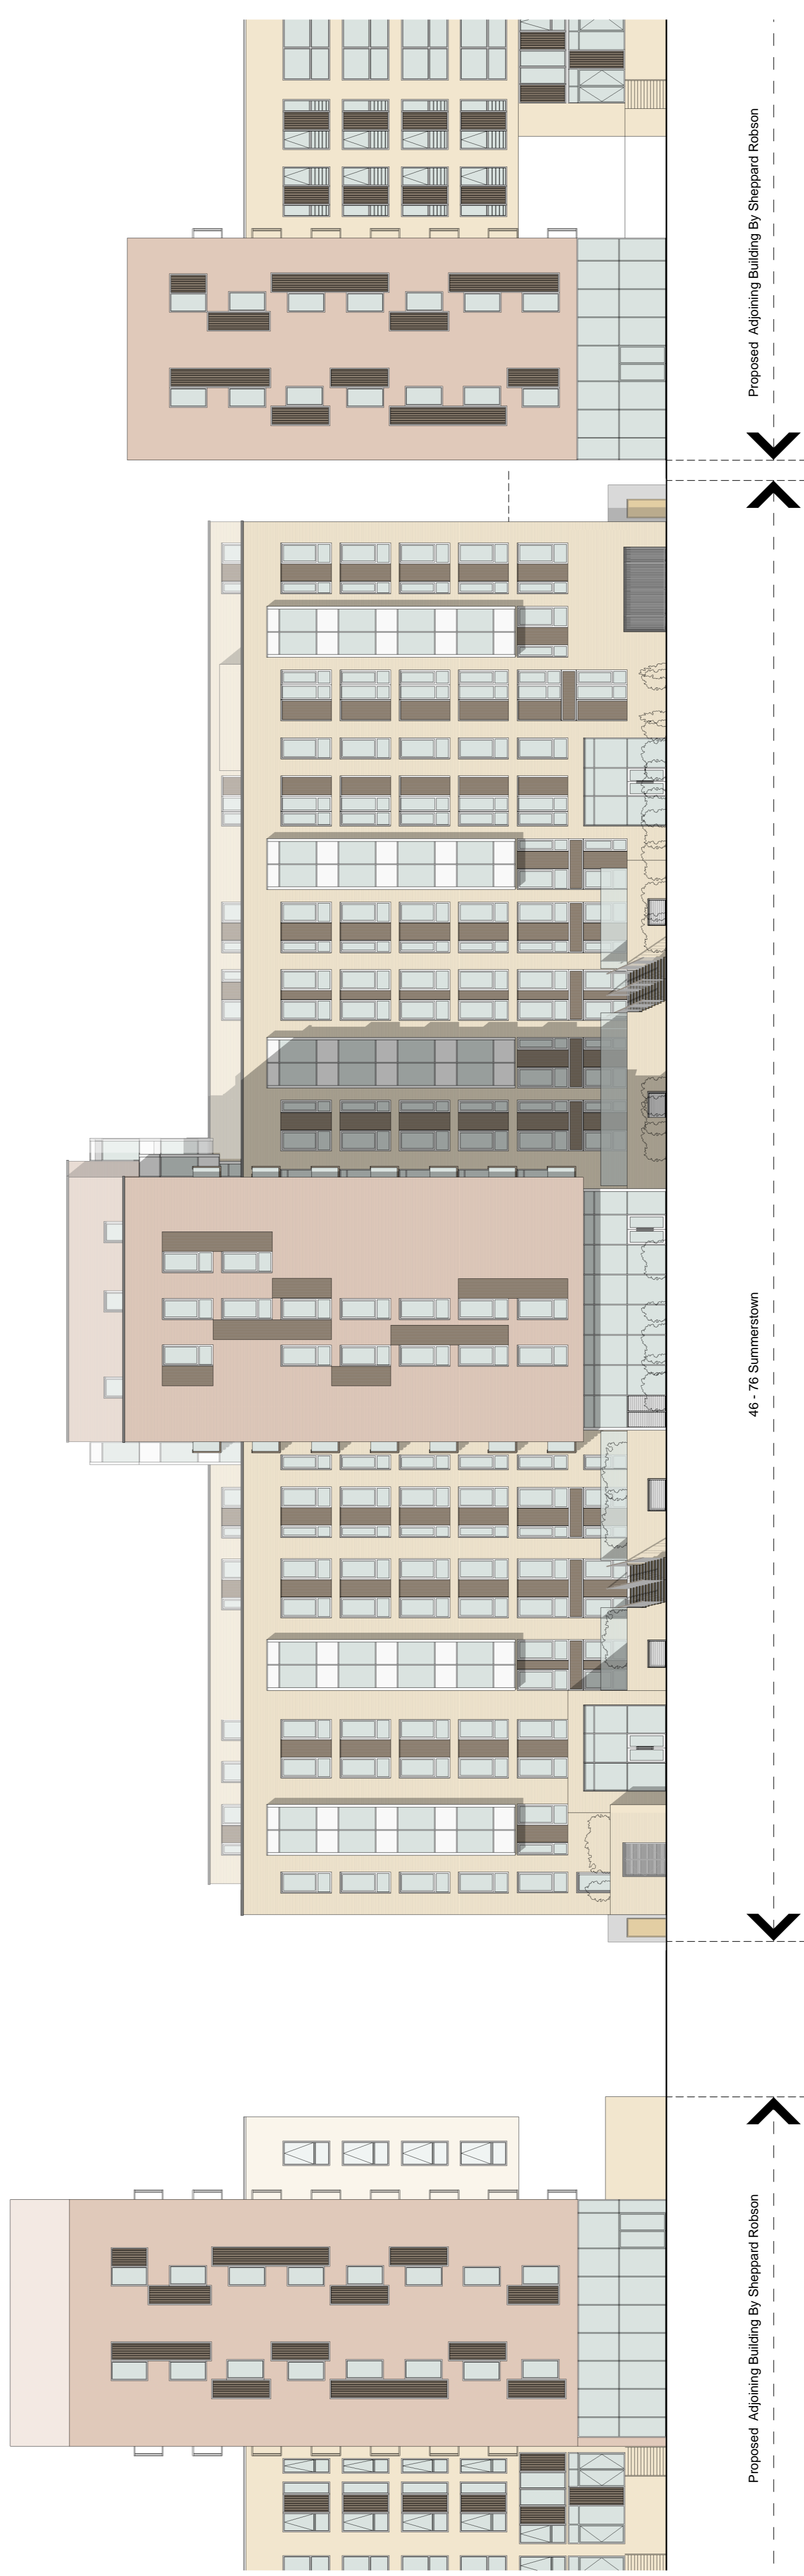


- Roof
- 8th Floor
- 7th Floor
- 6th Floor
- 5th Floor
- 4th Floor
- 3rd Floor
- 2nd Floor
- 1st Floor
- Upper Ground Floor
- Ground Floor

Proposed Adjoining Building By Sheppard Robson

46-76 Summerstown

Proposed Adjoining Building By Sheppard Robson

 

13th Floor
FFL 43.040

12th Floor
FFL 39.890

11th Floor
FFL 36.740

10th Floor
FFL 33.590

9th Floor
FFL 30.440

8th Floor
FFL 27.290

7th Floor
FFL 24.140

6th Floor
FFL 20.990

5th Floor
FFL 17.840

4th Floor
FFL 14.690

3rd Floor
FFL 11.540

2nd Floor
FFL 8.390


1st Floor
FFL 5.240

Upper Ground Floor
FFL 2.090

Ground Floor
FFL 0.000

Basement
FFL -1.250

Roof

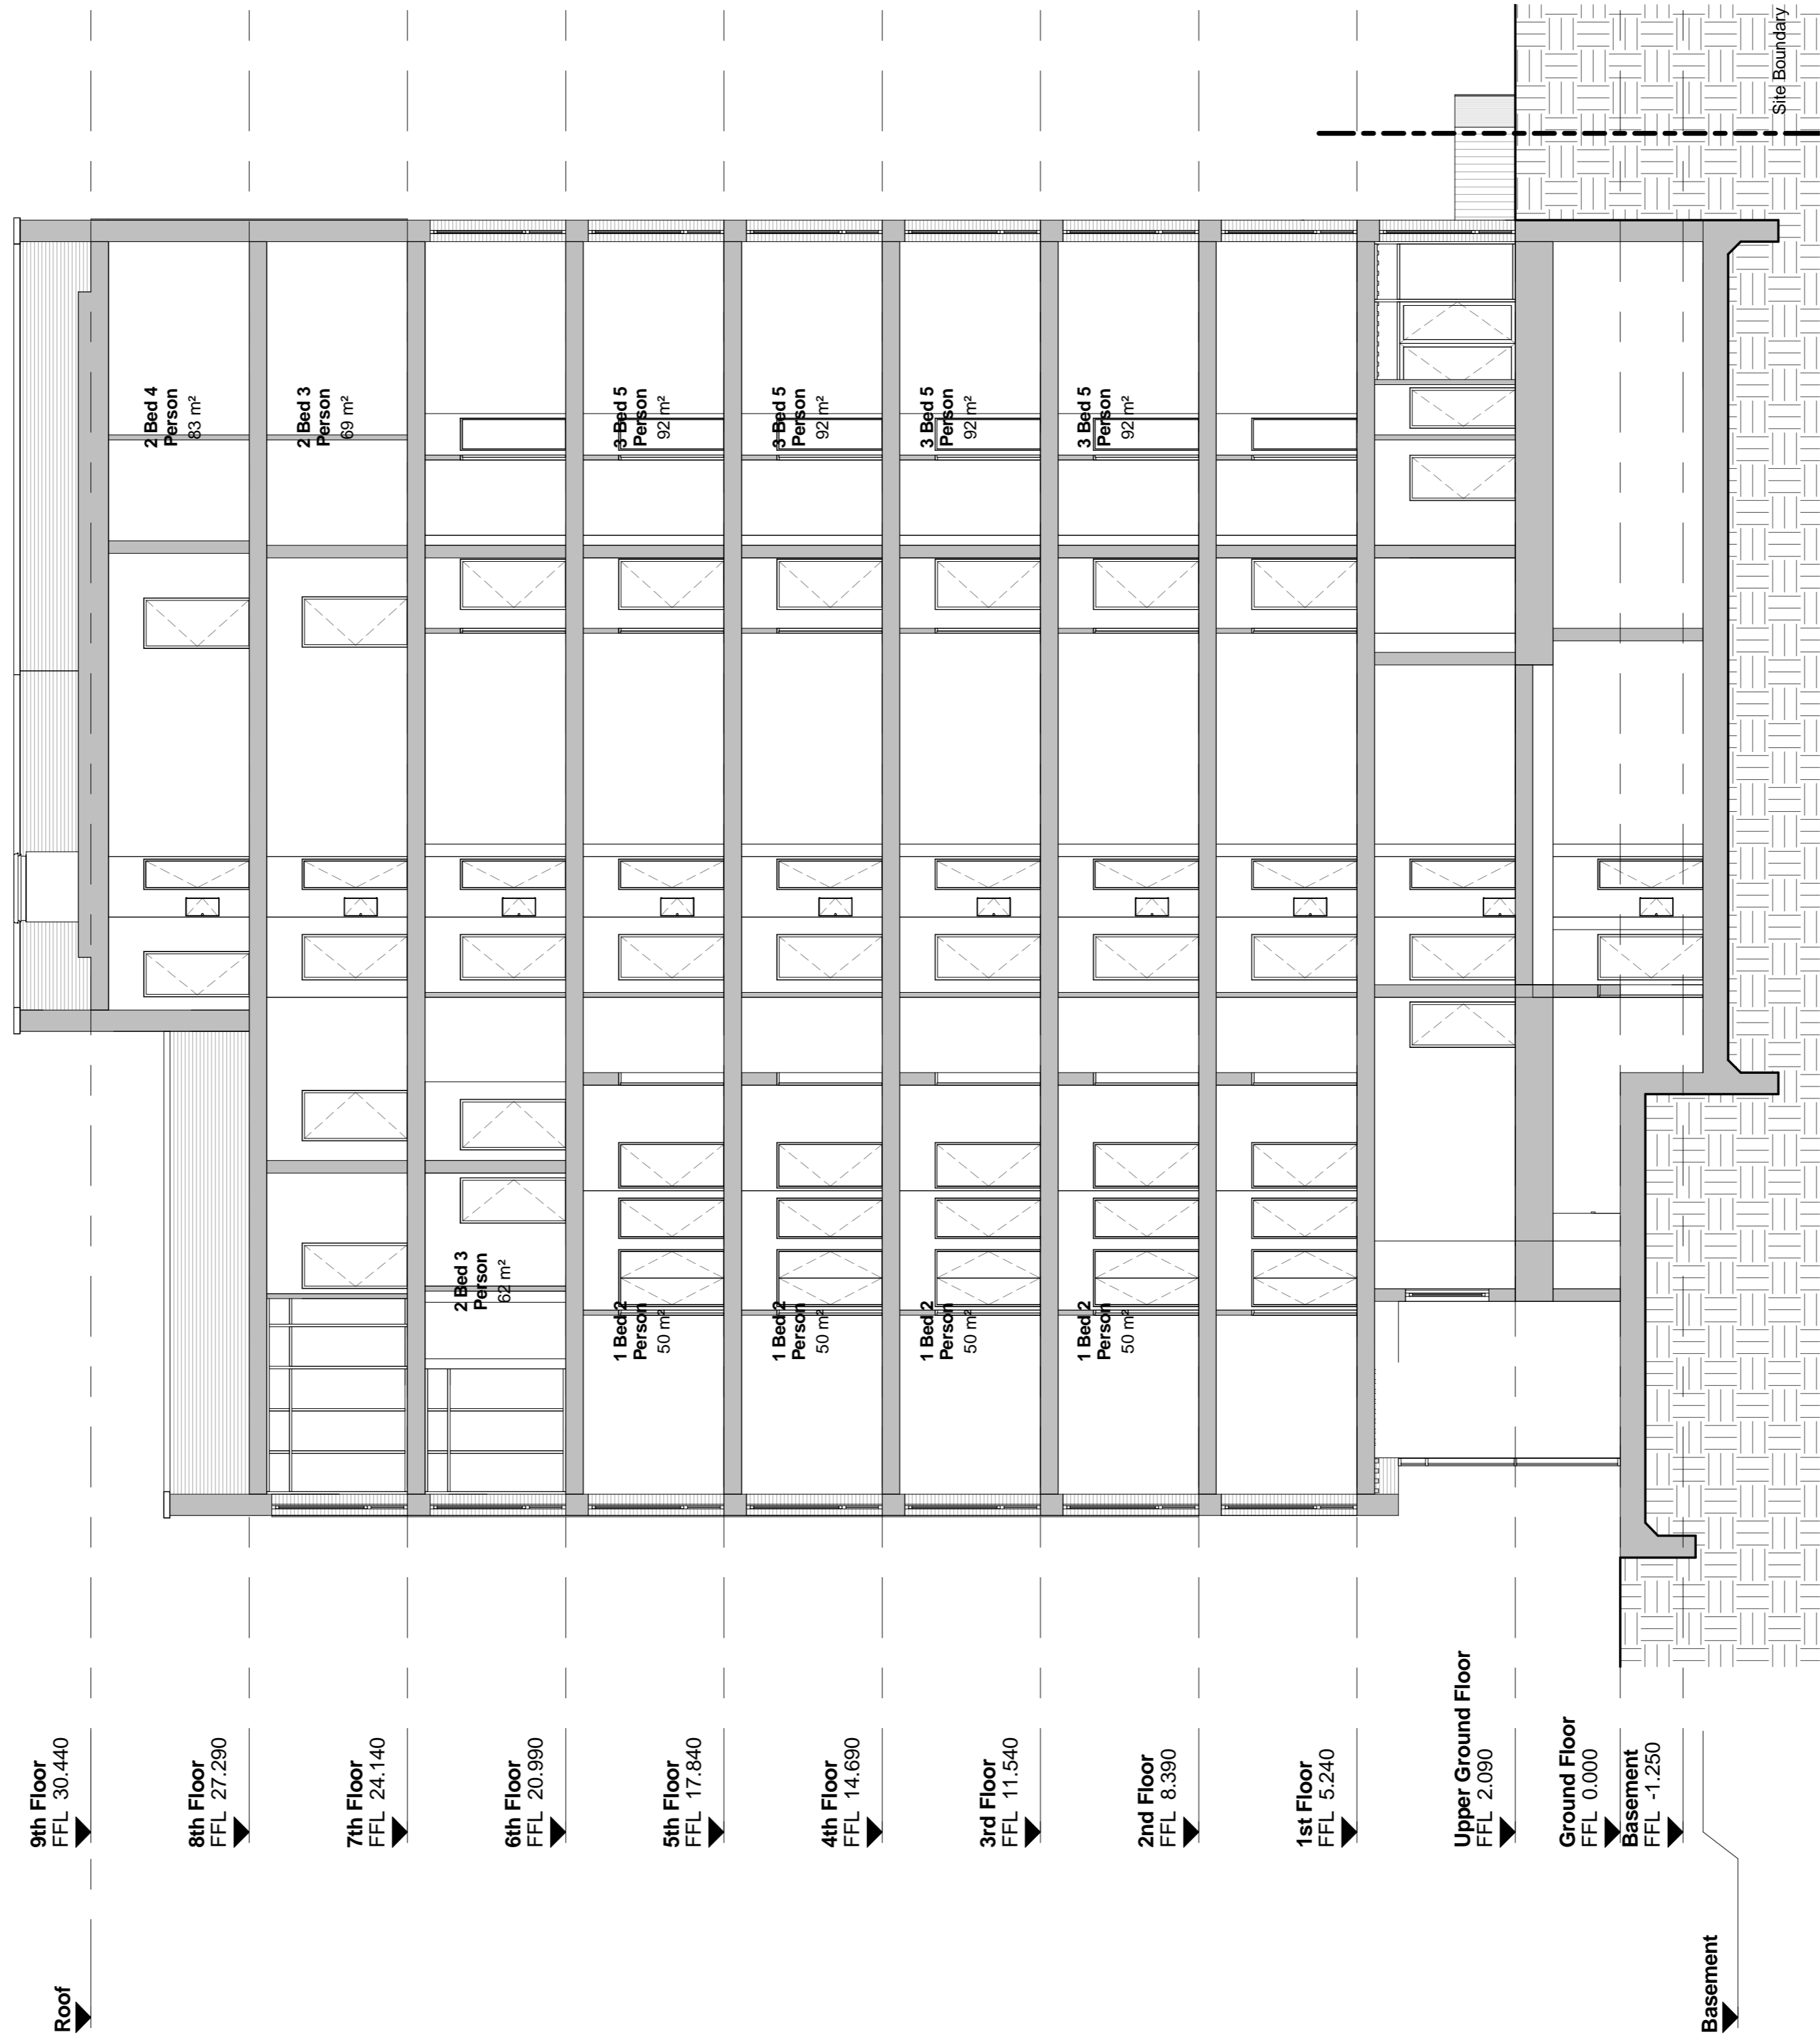

Section 2-2

7th Floor
FFL 24.140

6th Floor
FFL 20.990

5th Floor
FFL 17.840

4th Floor
FFL 14.690

3rd Floor
FFL 11.540


2nd Floor
FFL 8.390

1st Floor
FFL 5.240


Upper Ground Floor
FFL 2.090


Ground Floor
FFL 0.000

Basement
FFL -1.250

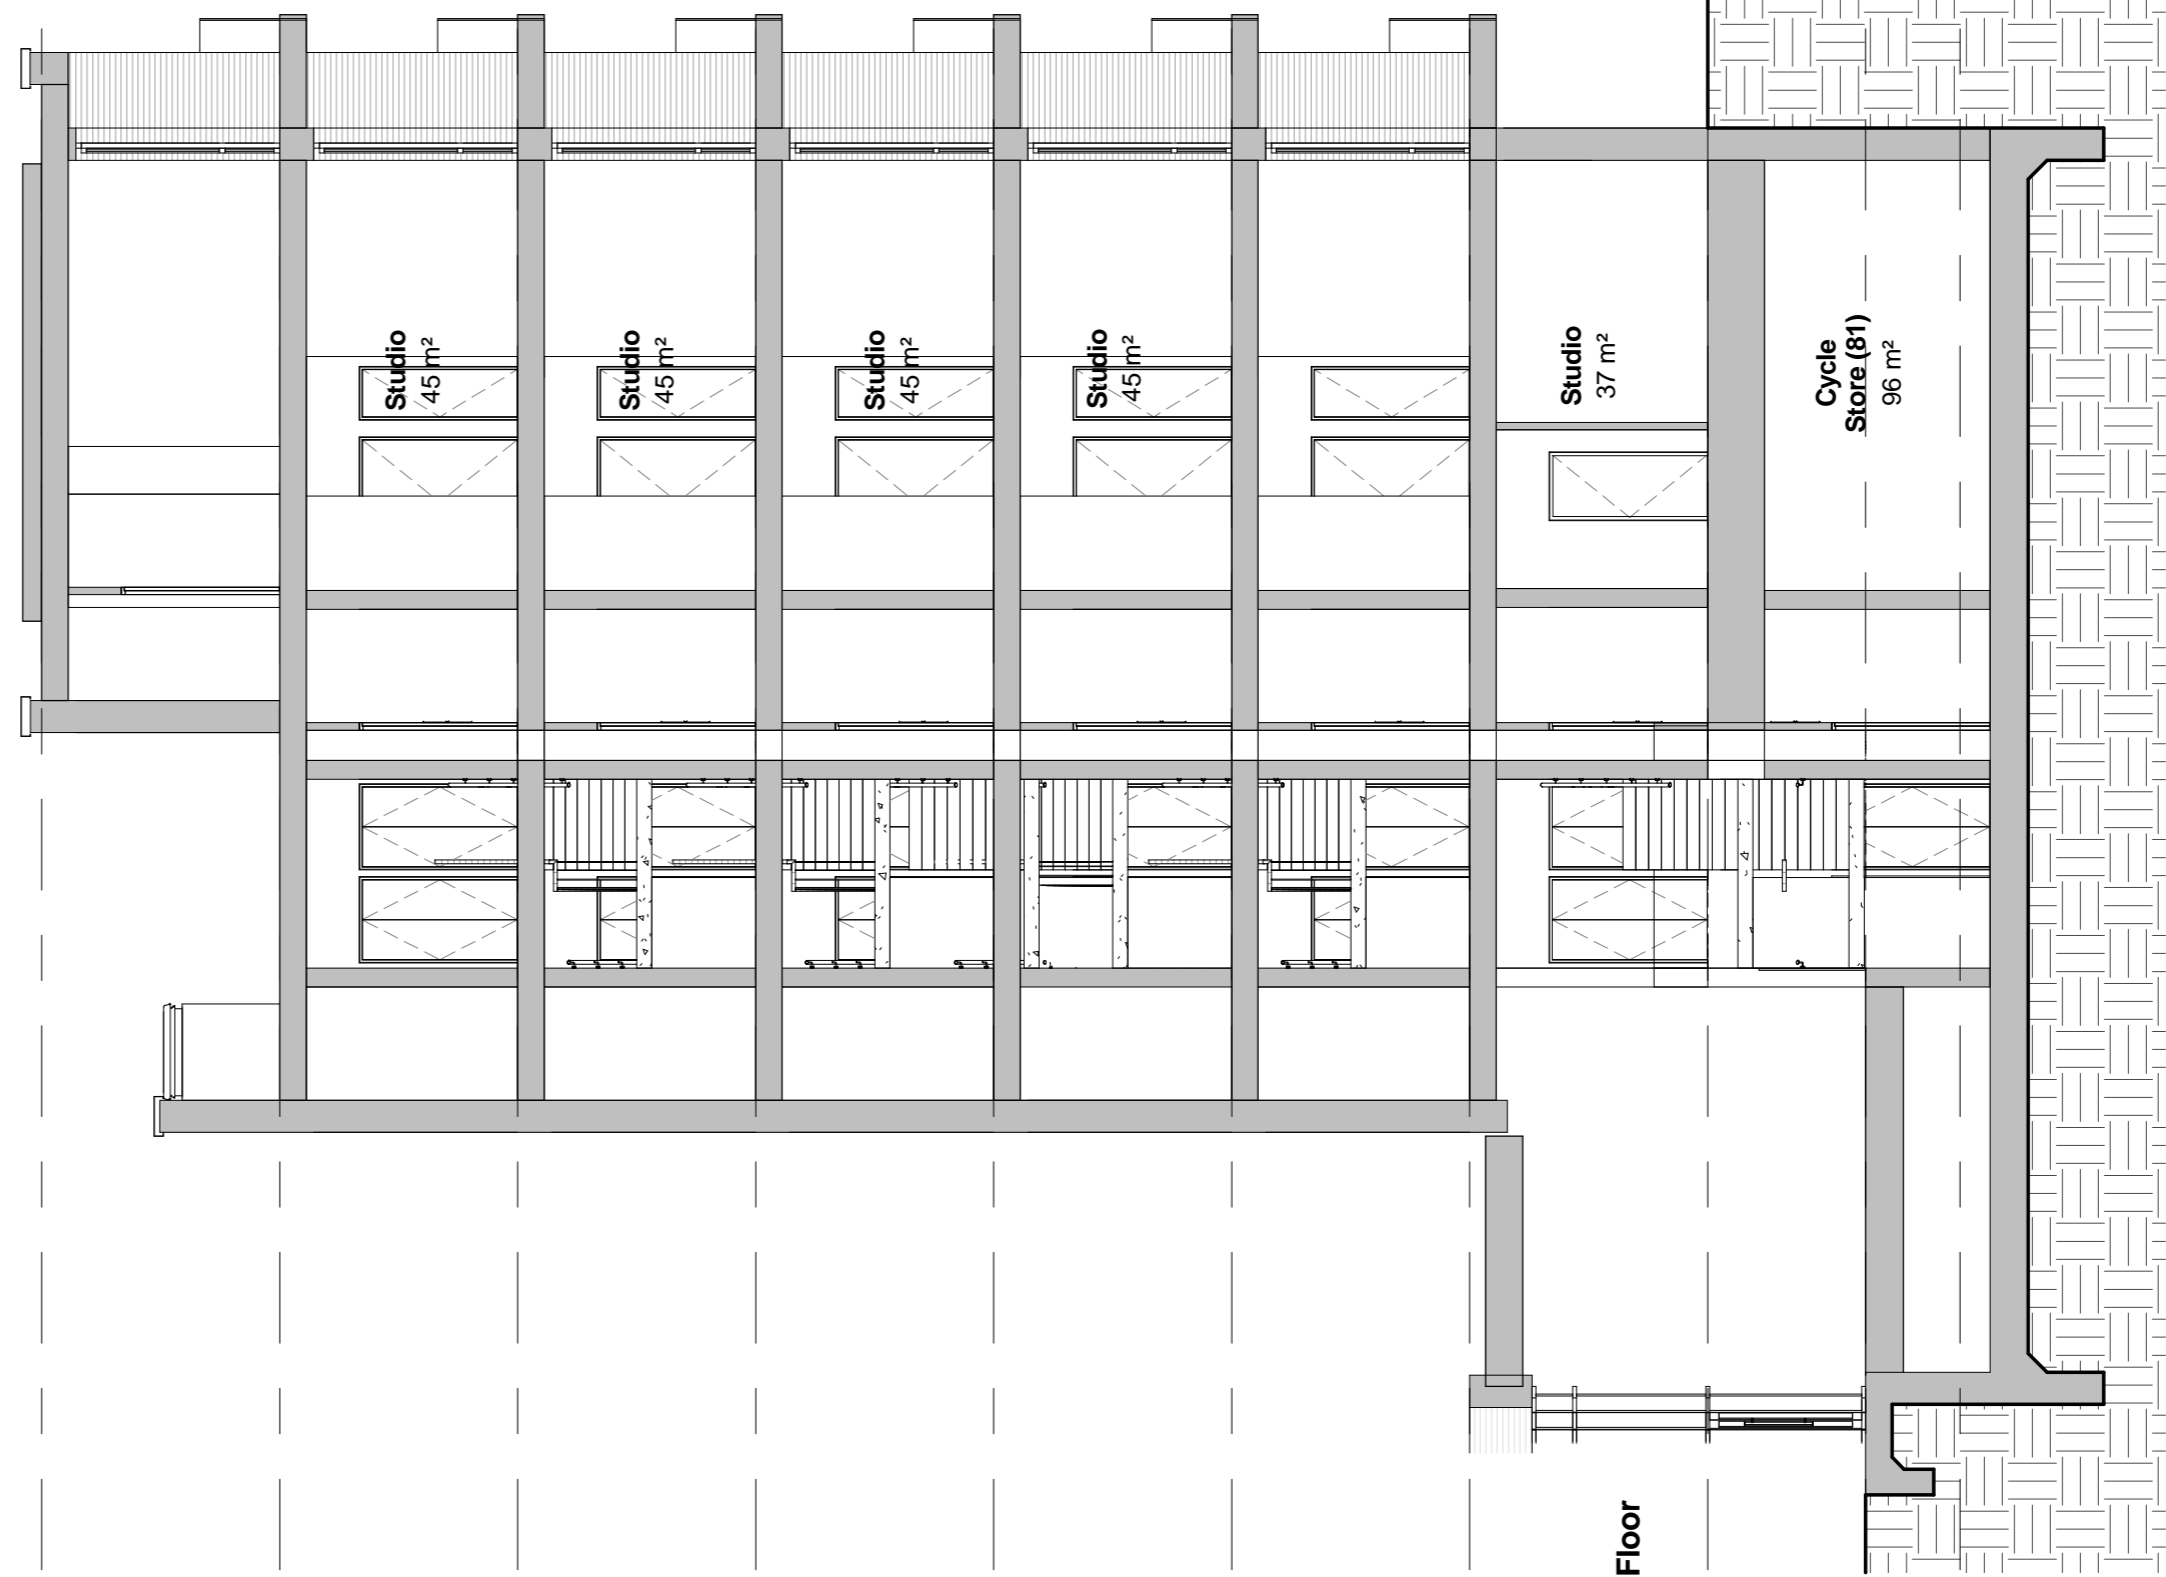


Section 3-3

 


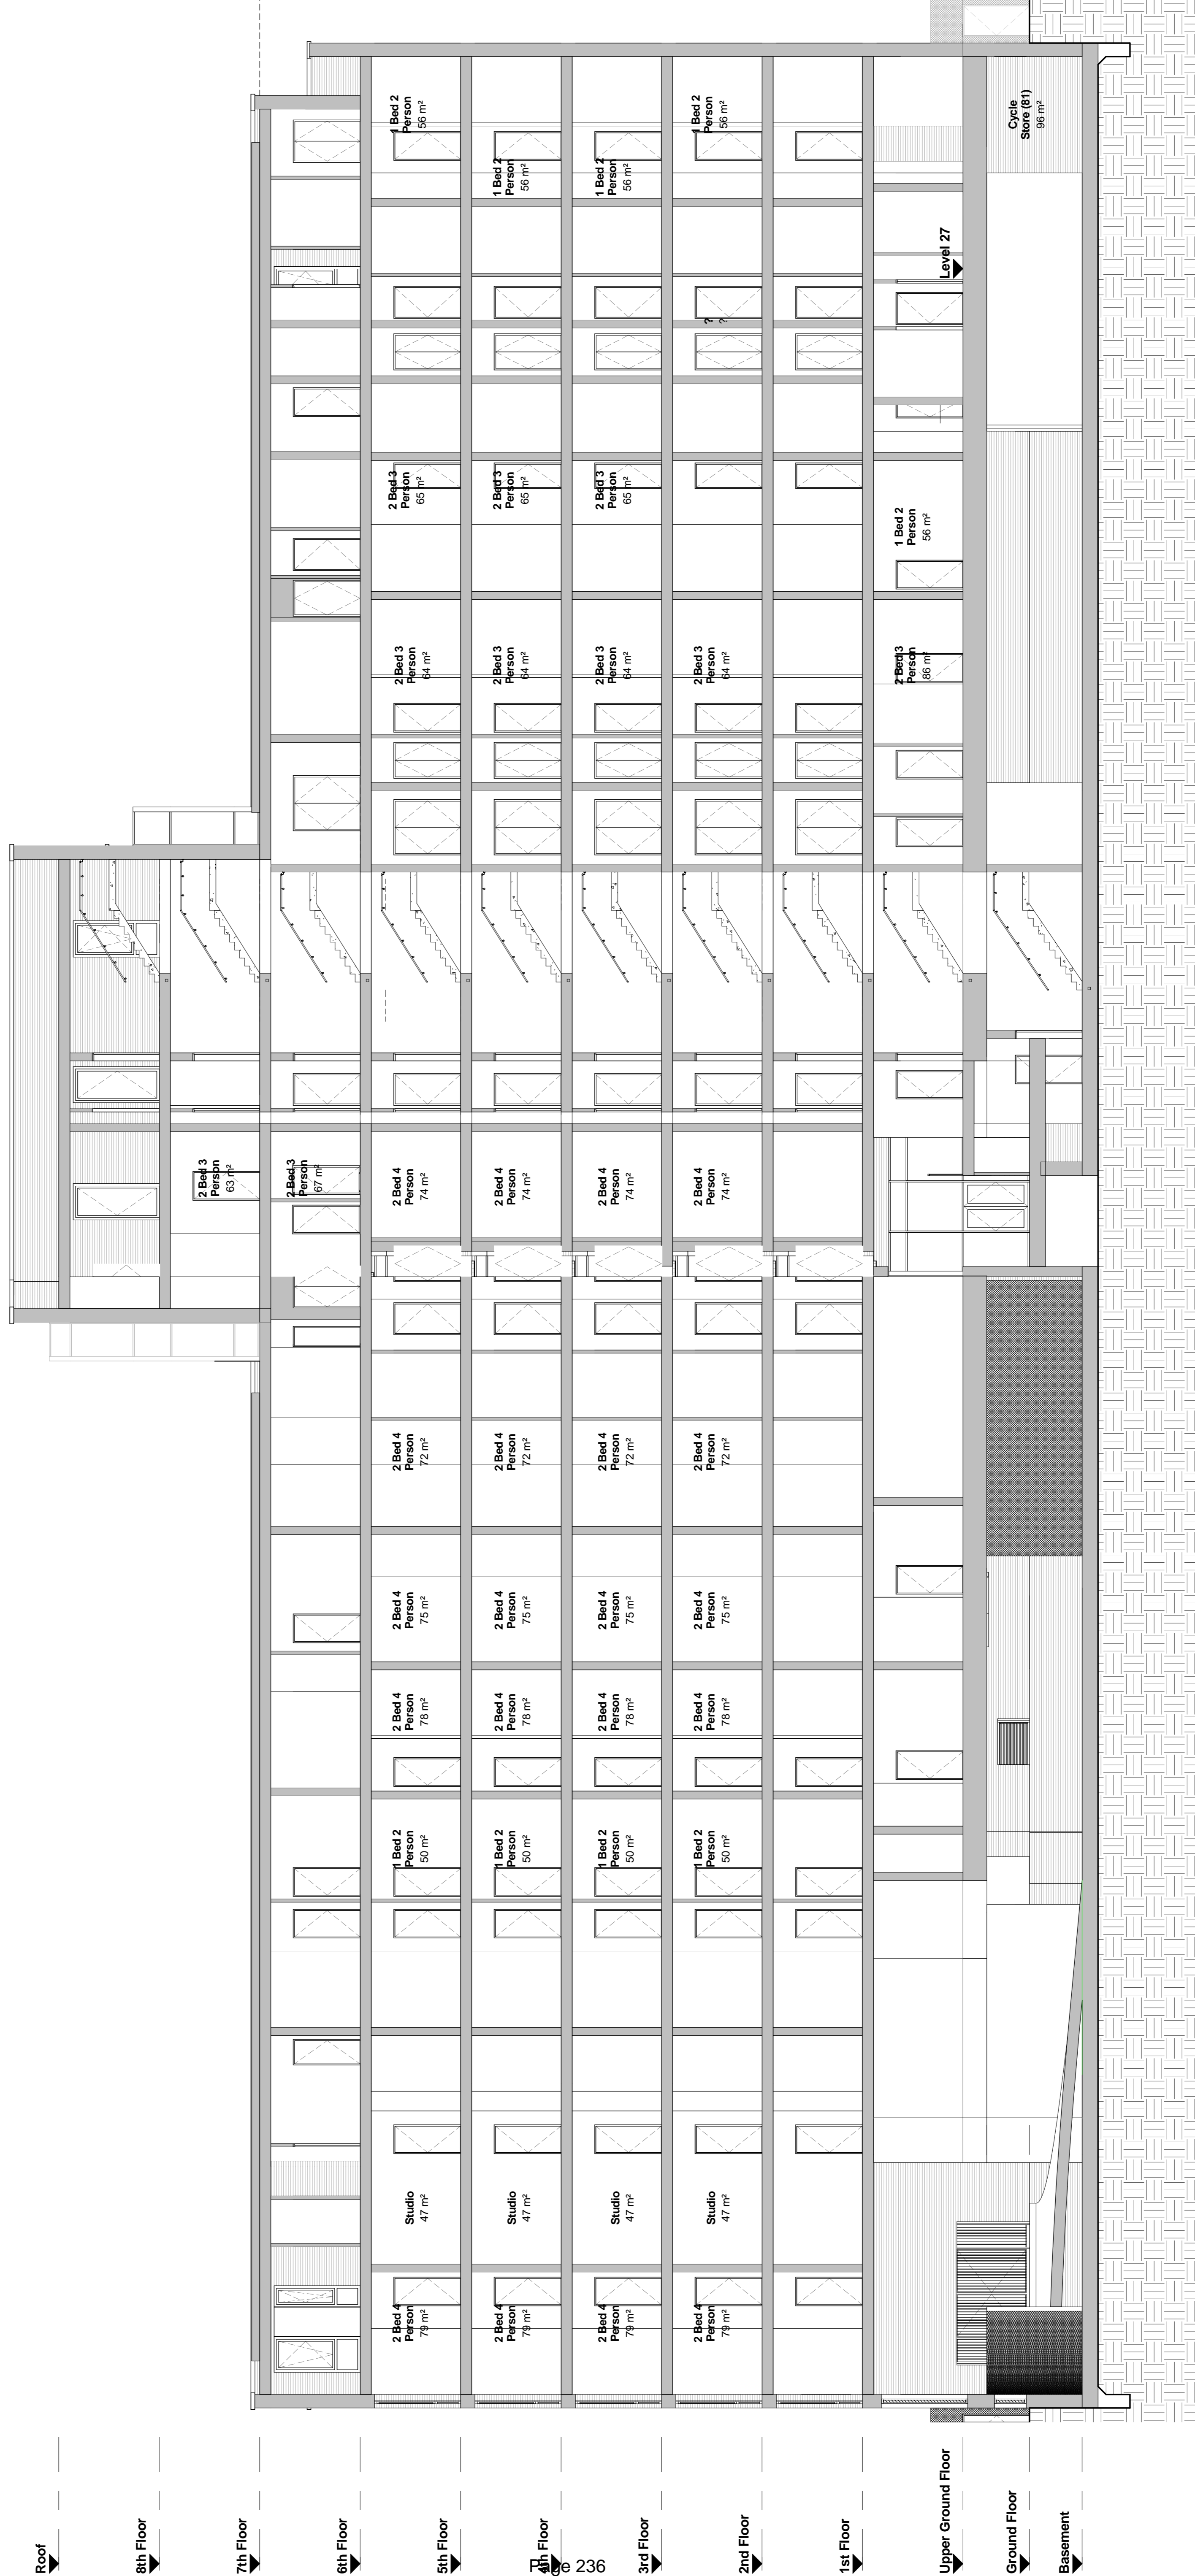


Section 1-1

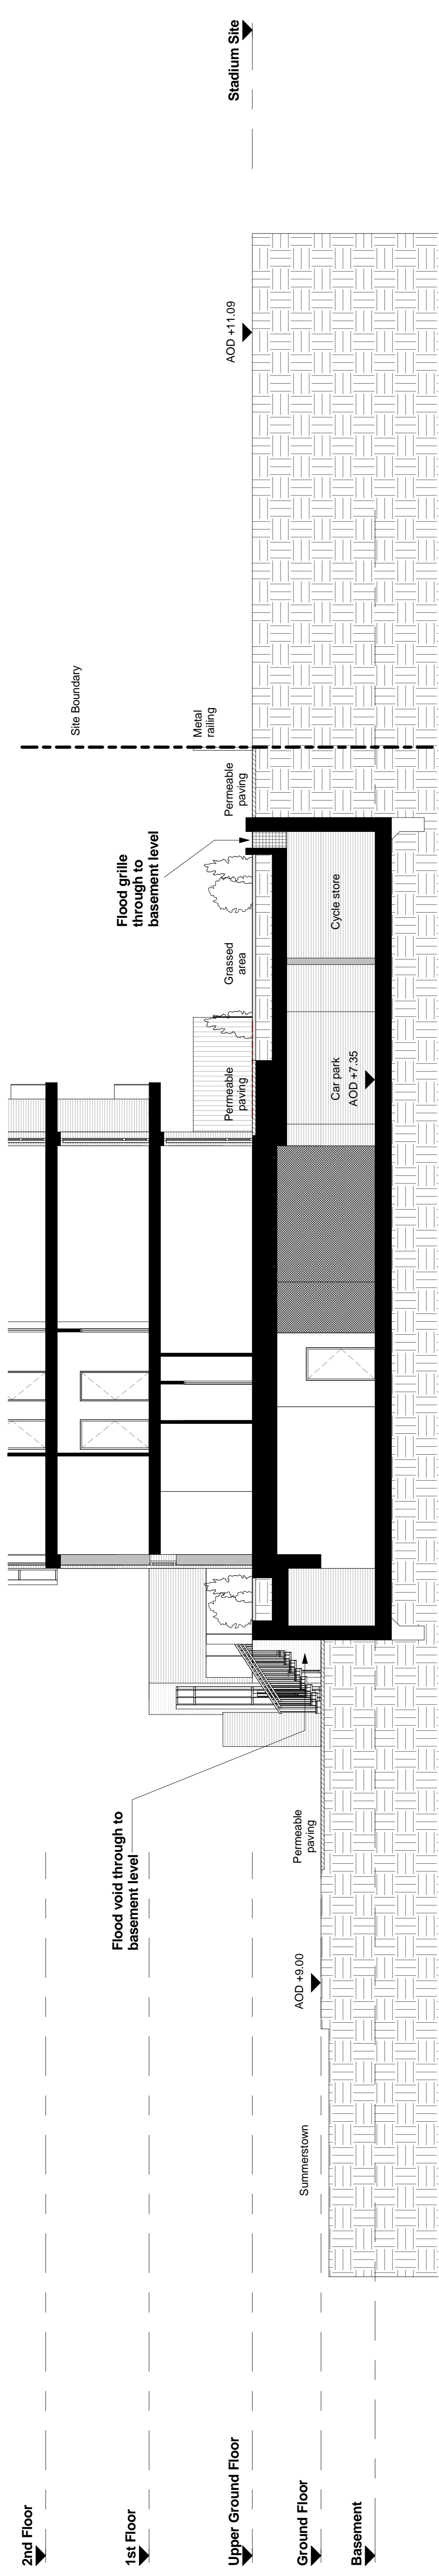


Section 6-6

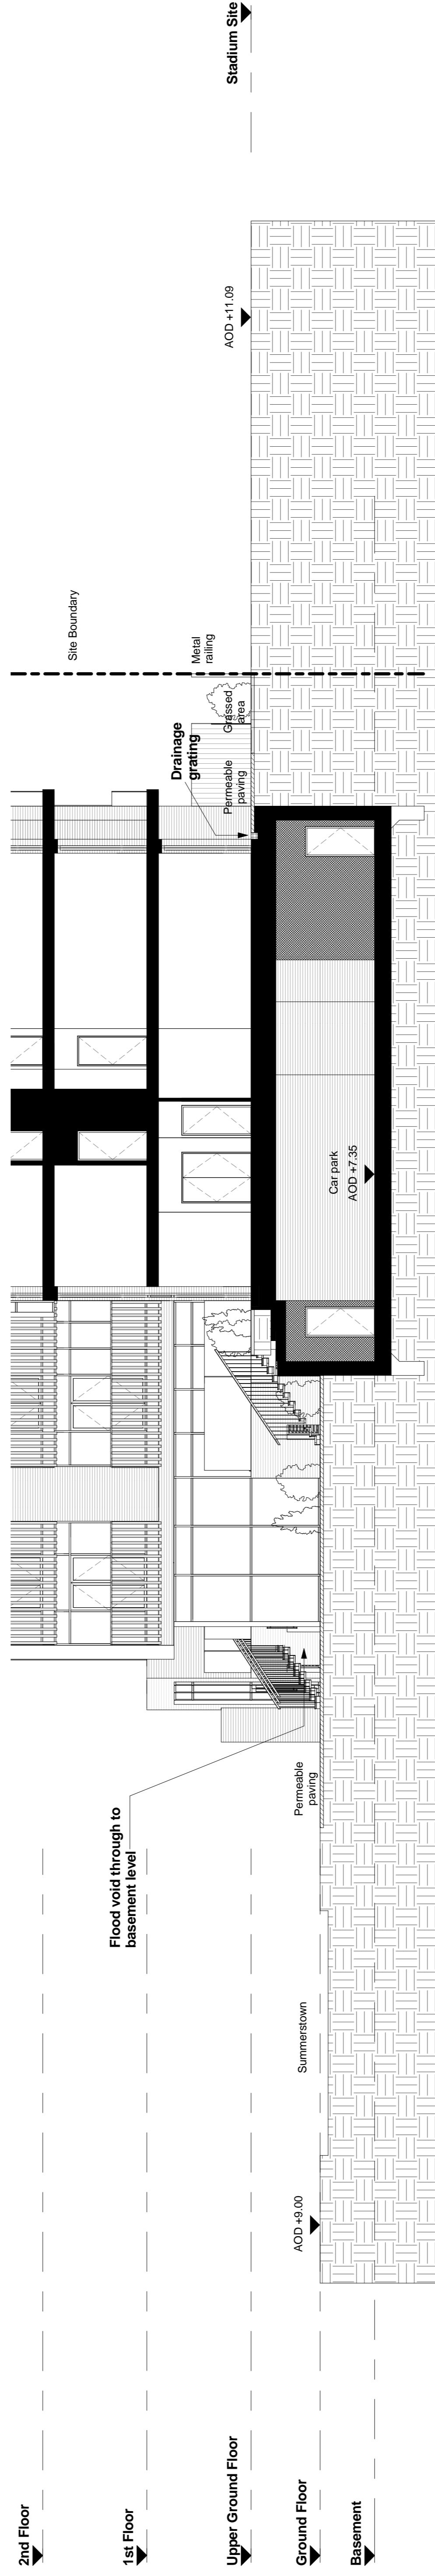

Section 5-5

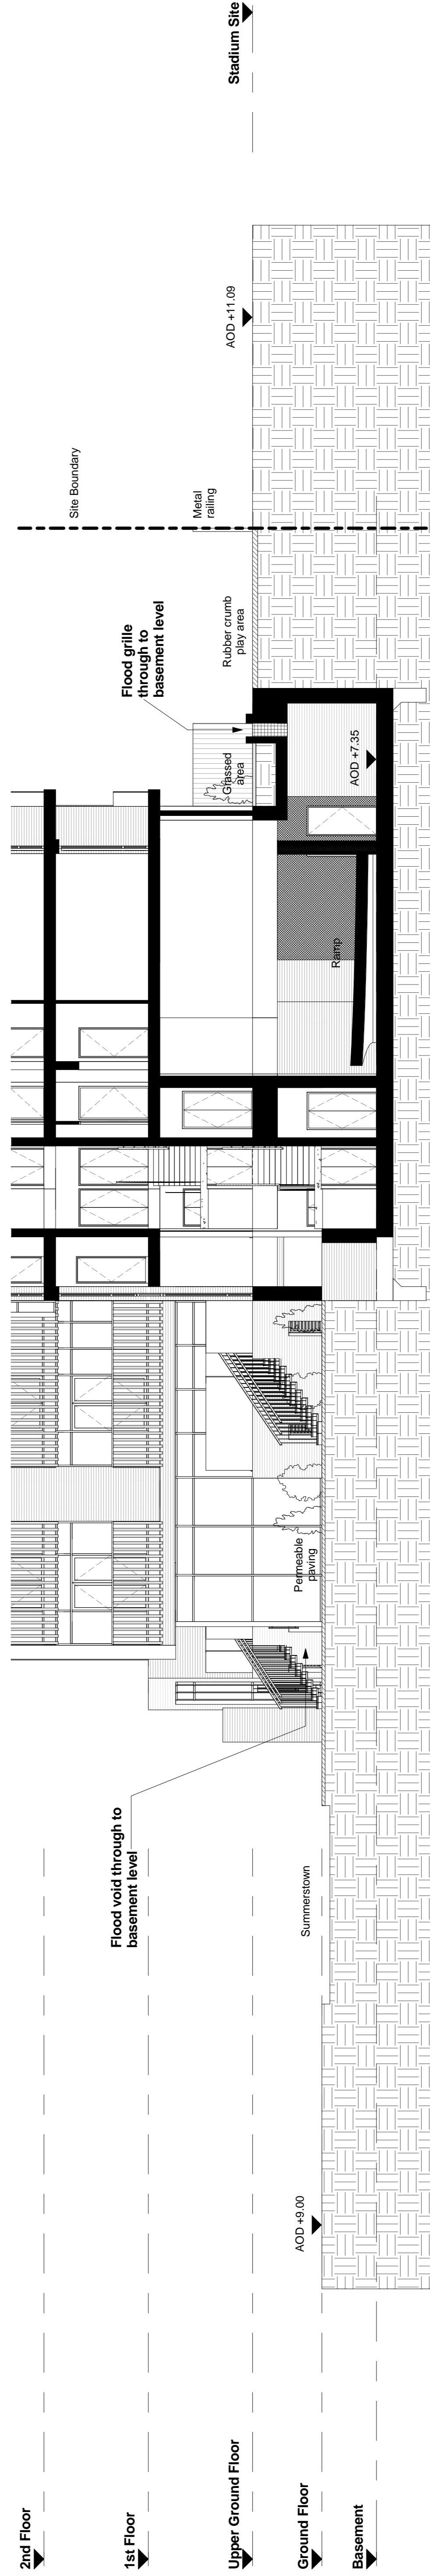

Section 4-4

 

This page is intentionally left blank