


1 Elevation North
1 : 100

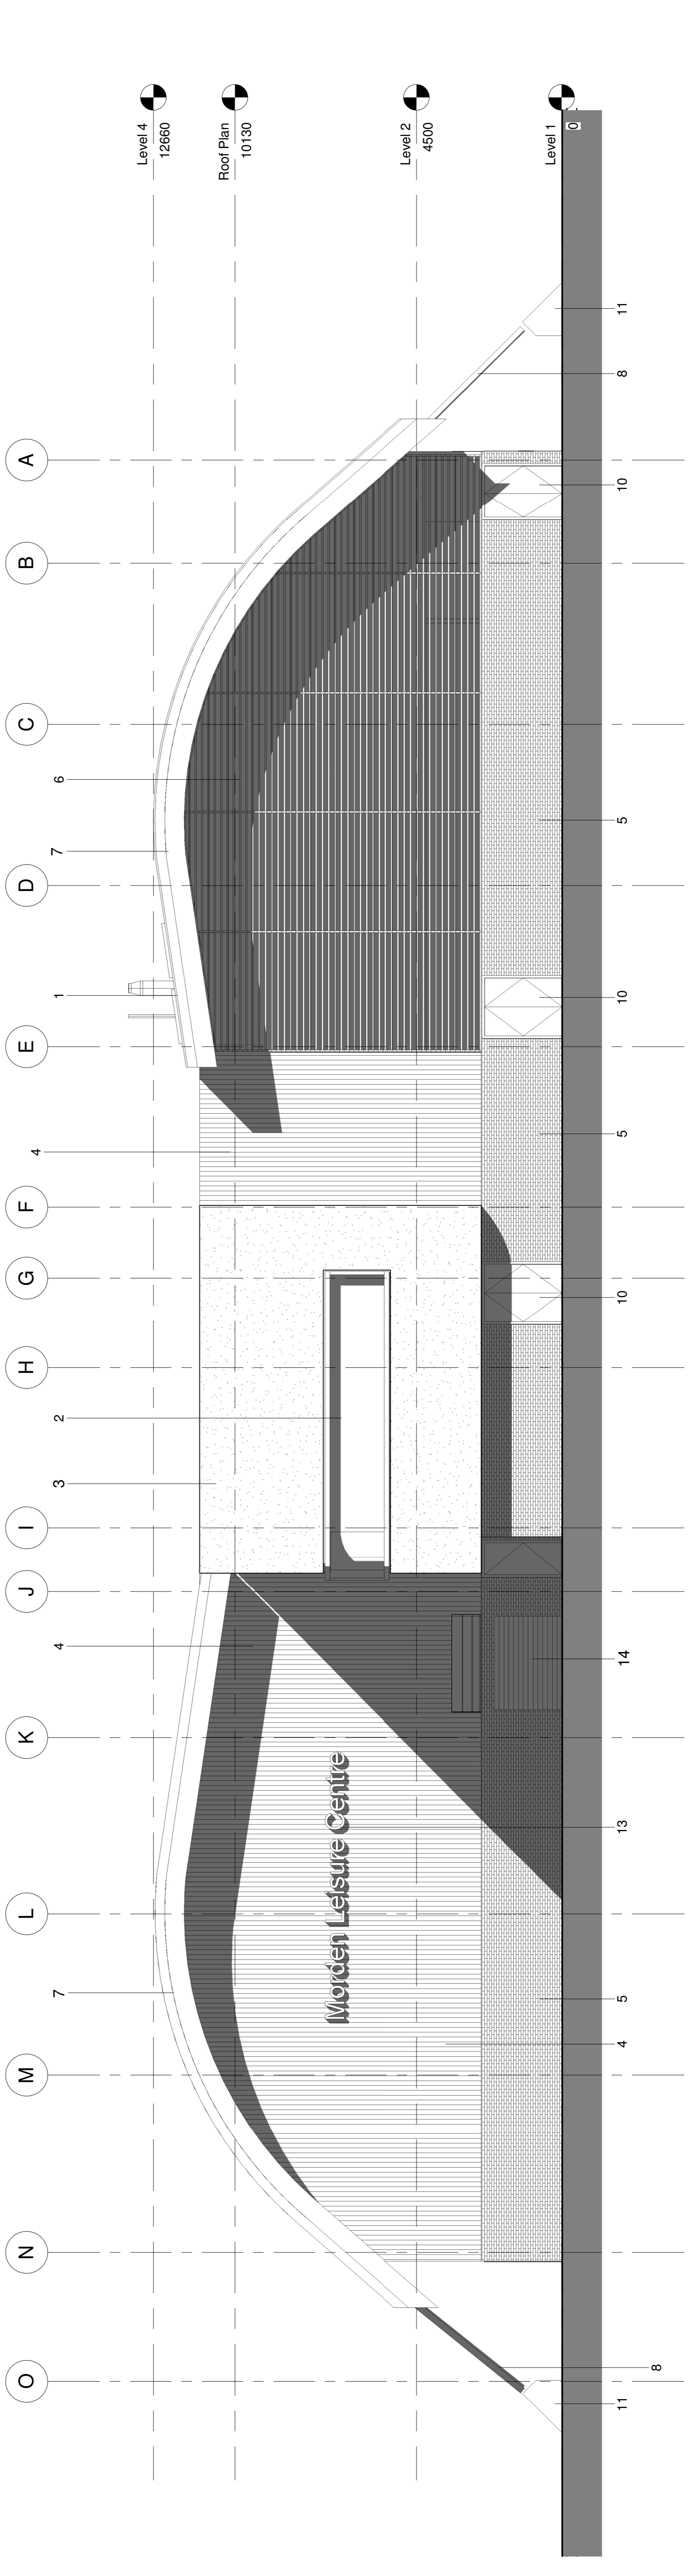

3 Elevation East
1 : 100

- Material Key**
1. Standing seam roof (coloured)
 2. Technal MX (or similar) glazing system
 3. Through coloured render (Sto or similar)
 4. Mixed width planks in Accoya timber with stain
 5. Roman Brickwork
 6. Timber Louvres (note Pnat to have removable louvres)
 7. Aerofoil profiled aluminium eaves profile
 8. Steel bracing (ral to be agreed but to be dark grey)
 9. Roof Lights
 10. Timber doorset to match Accoya
 11. Concrete feet
 12. PV Panels
 13. Single cut letters for signage
 14. Roller shutter door
 15. Aluminium profile gutter
 16. External CHS columns

GT Architects
Sutton House
1000 High Street
Nottingham
NG1 7AD




ARCHITECTURE, MASTER PLANNING, INTERIOR DESIGN,
MARKETING & BRANDING, FUNDING & SPORTS SPECIALISTS


PROJECT: Morden Leisure Centre
DRAWING: North & East Elevations

SCALE: 1:100 SHEET SIZE: A1 DRAWN BY: ELF CHECKED BY: MG DATE: 26/02/2016
PROJECT NO: 15040 DRAWING NO: (21)001
REVISION:

T: +44 (0) 115 947 0800
E: info@gtarchitects.com
W: www.gtarchitects.com

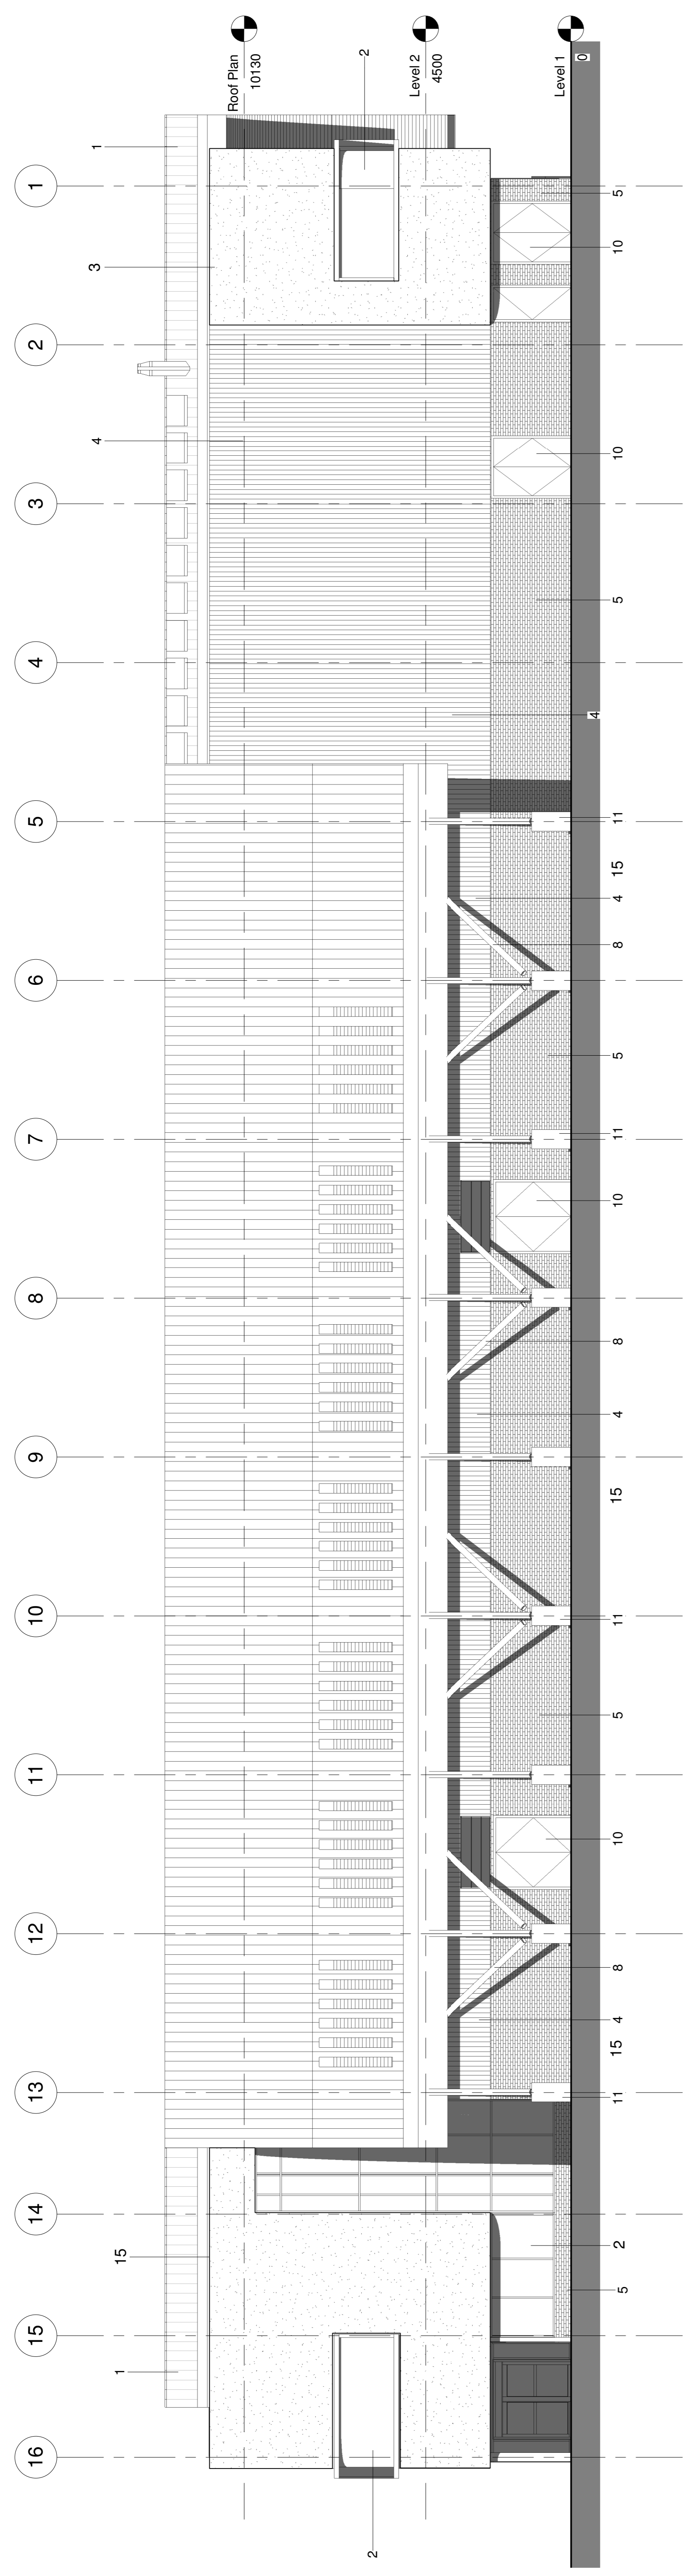


1 Elevation South
1 : 100

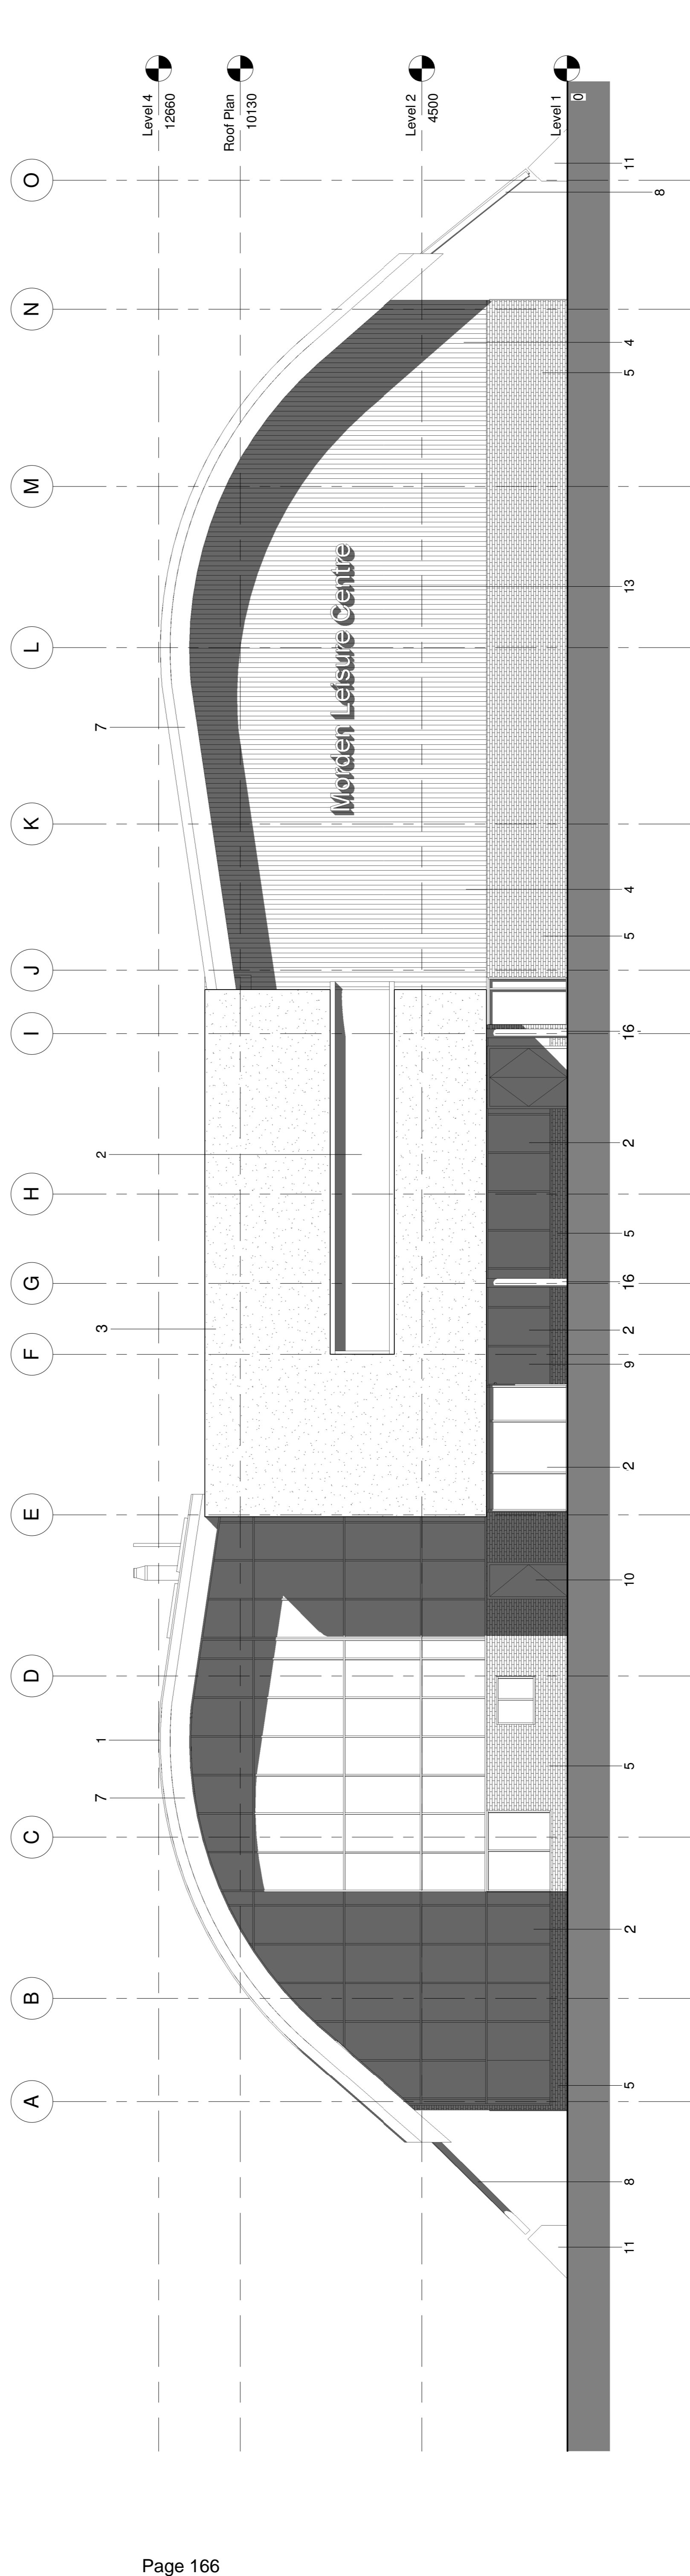

2 Elevation West
1 : 100

- Material Key**
1. Standing seam roof (coloured)
 2. Technal MX (or similar) glazing system
 3. Through coloured render (Sto or similar)
 4. Mixed width planks in Accoya timber with stain
 5. Roman Brickwork
 6. Timber Louvres (note Pnat to have removable louvres)
 7. Aerofoil profiled aluminium eaves profile
 8. Steel bracing (ral to be agreed but to be dark grey)
 9. Roof Lights
 10. Timber doorset to match Accoya
 11. Concrete feet
 12. PV Panels
 13. Single cut letters for signage
 14. Roller shutter door
 15. Aluminium profile gutter
 16. External CHS columns

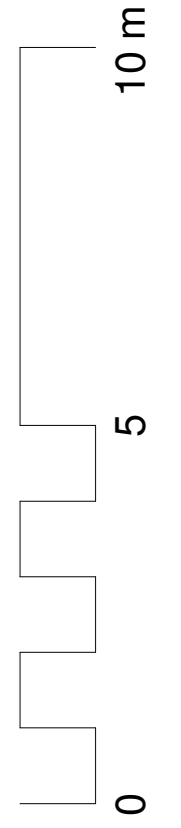

GT Architects
Suzanne Heale
NOTTINGHAM
NG1 7AD
T +44 (0) 115 947 0800
www.gt-architects.com
info@gt-architects.com

ARCHITECTURE, MASTER PLANNING, INTERIOR DESIGN,
MARKETING & BRANDING, FUNDING & SPORTS SPECIALISTS

PROJECT: Morden Leisure Centre
DRAWING: South & West Elevations

SCALE 1:100 SHEET SIZE A1 DRAWN BY: ELF CHECKED BY: MG DATE: 26/02/2016
PROJECT NO: 15040 (21)002
REVISION:

GT Architects
Architects