



NORTHGATE SE GIS Print Template

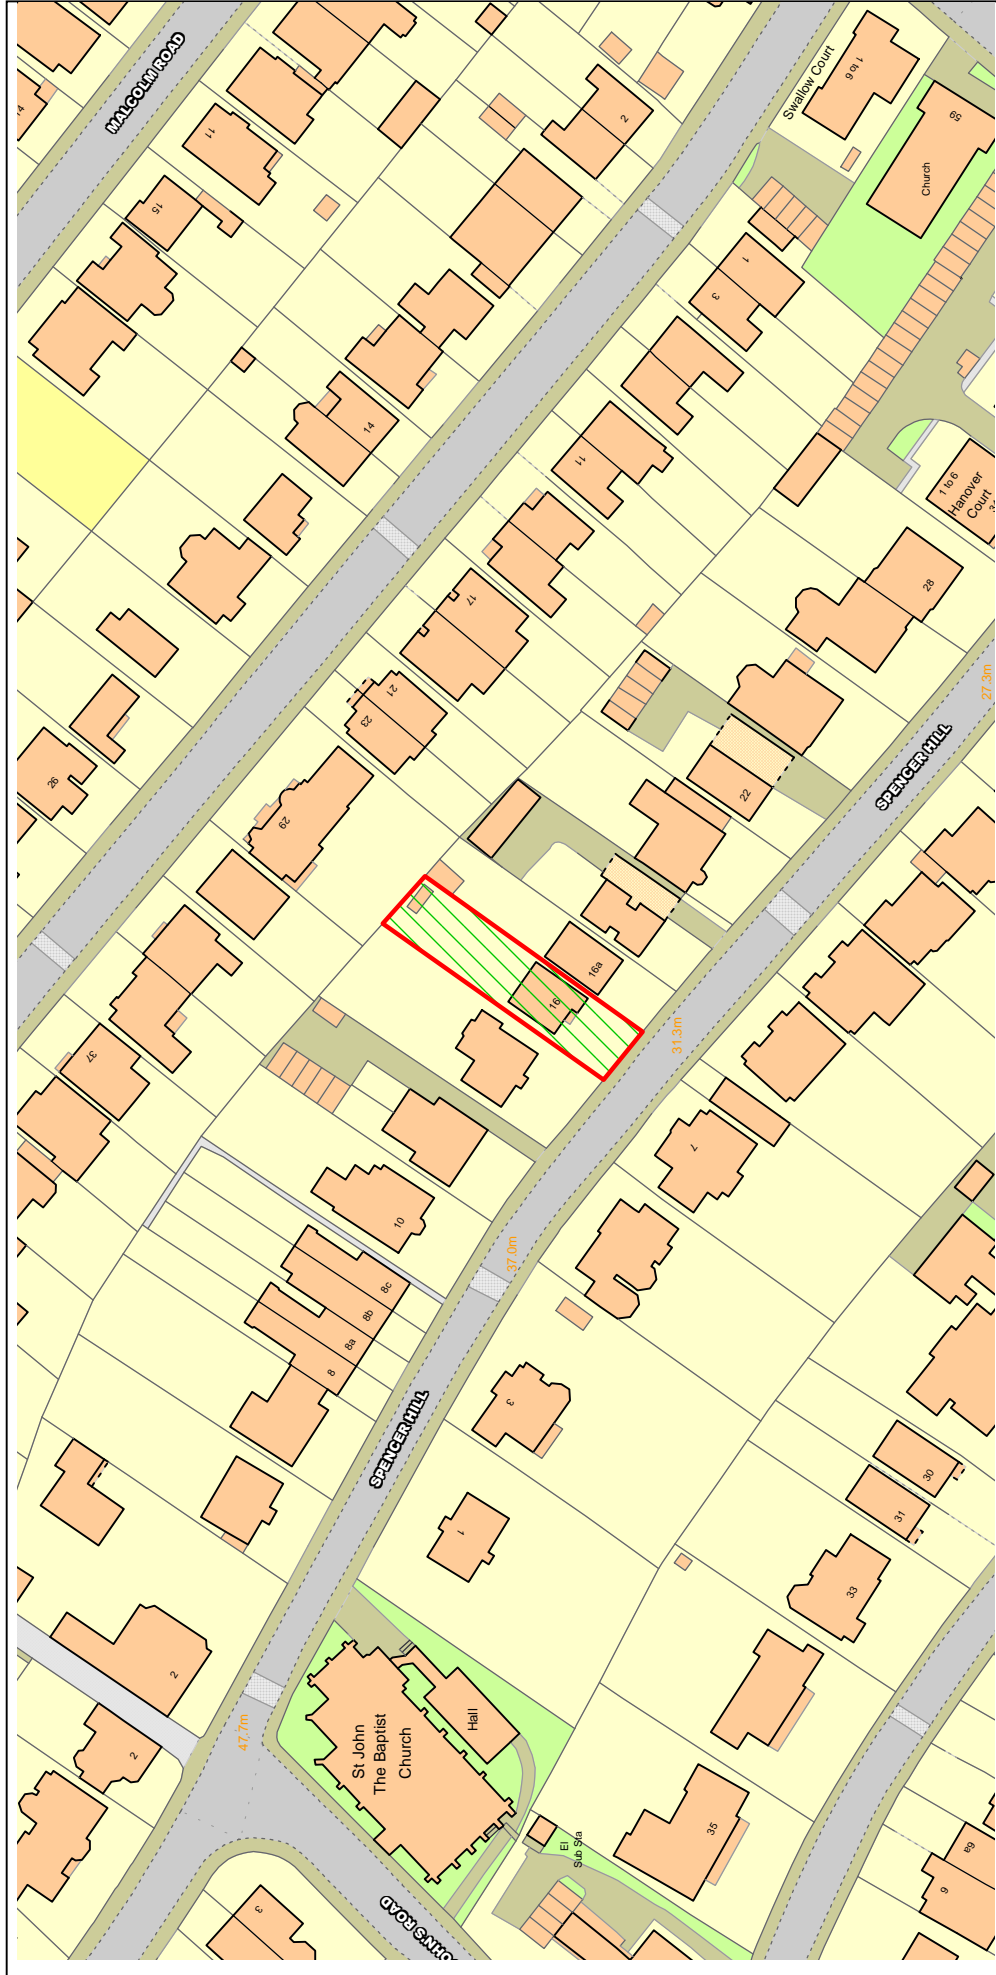

Text Details **16 Spencer Hill**

This material has been reproduced from Ordnance Survey digital map data with the permission of the controller of Her Majesty's Stationery Office, © Crown Copyright.

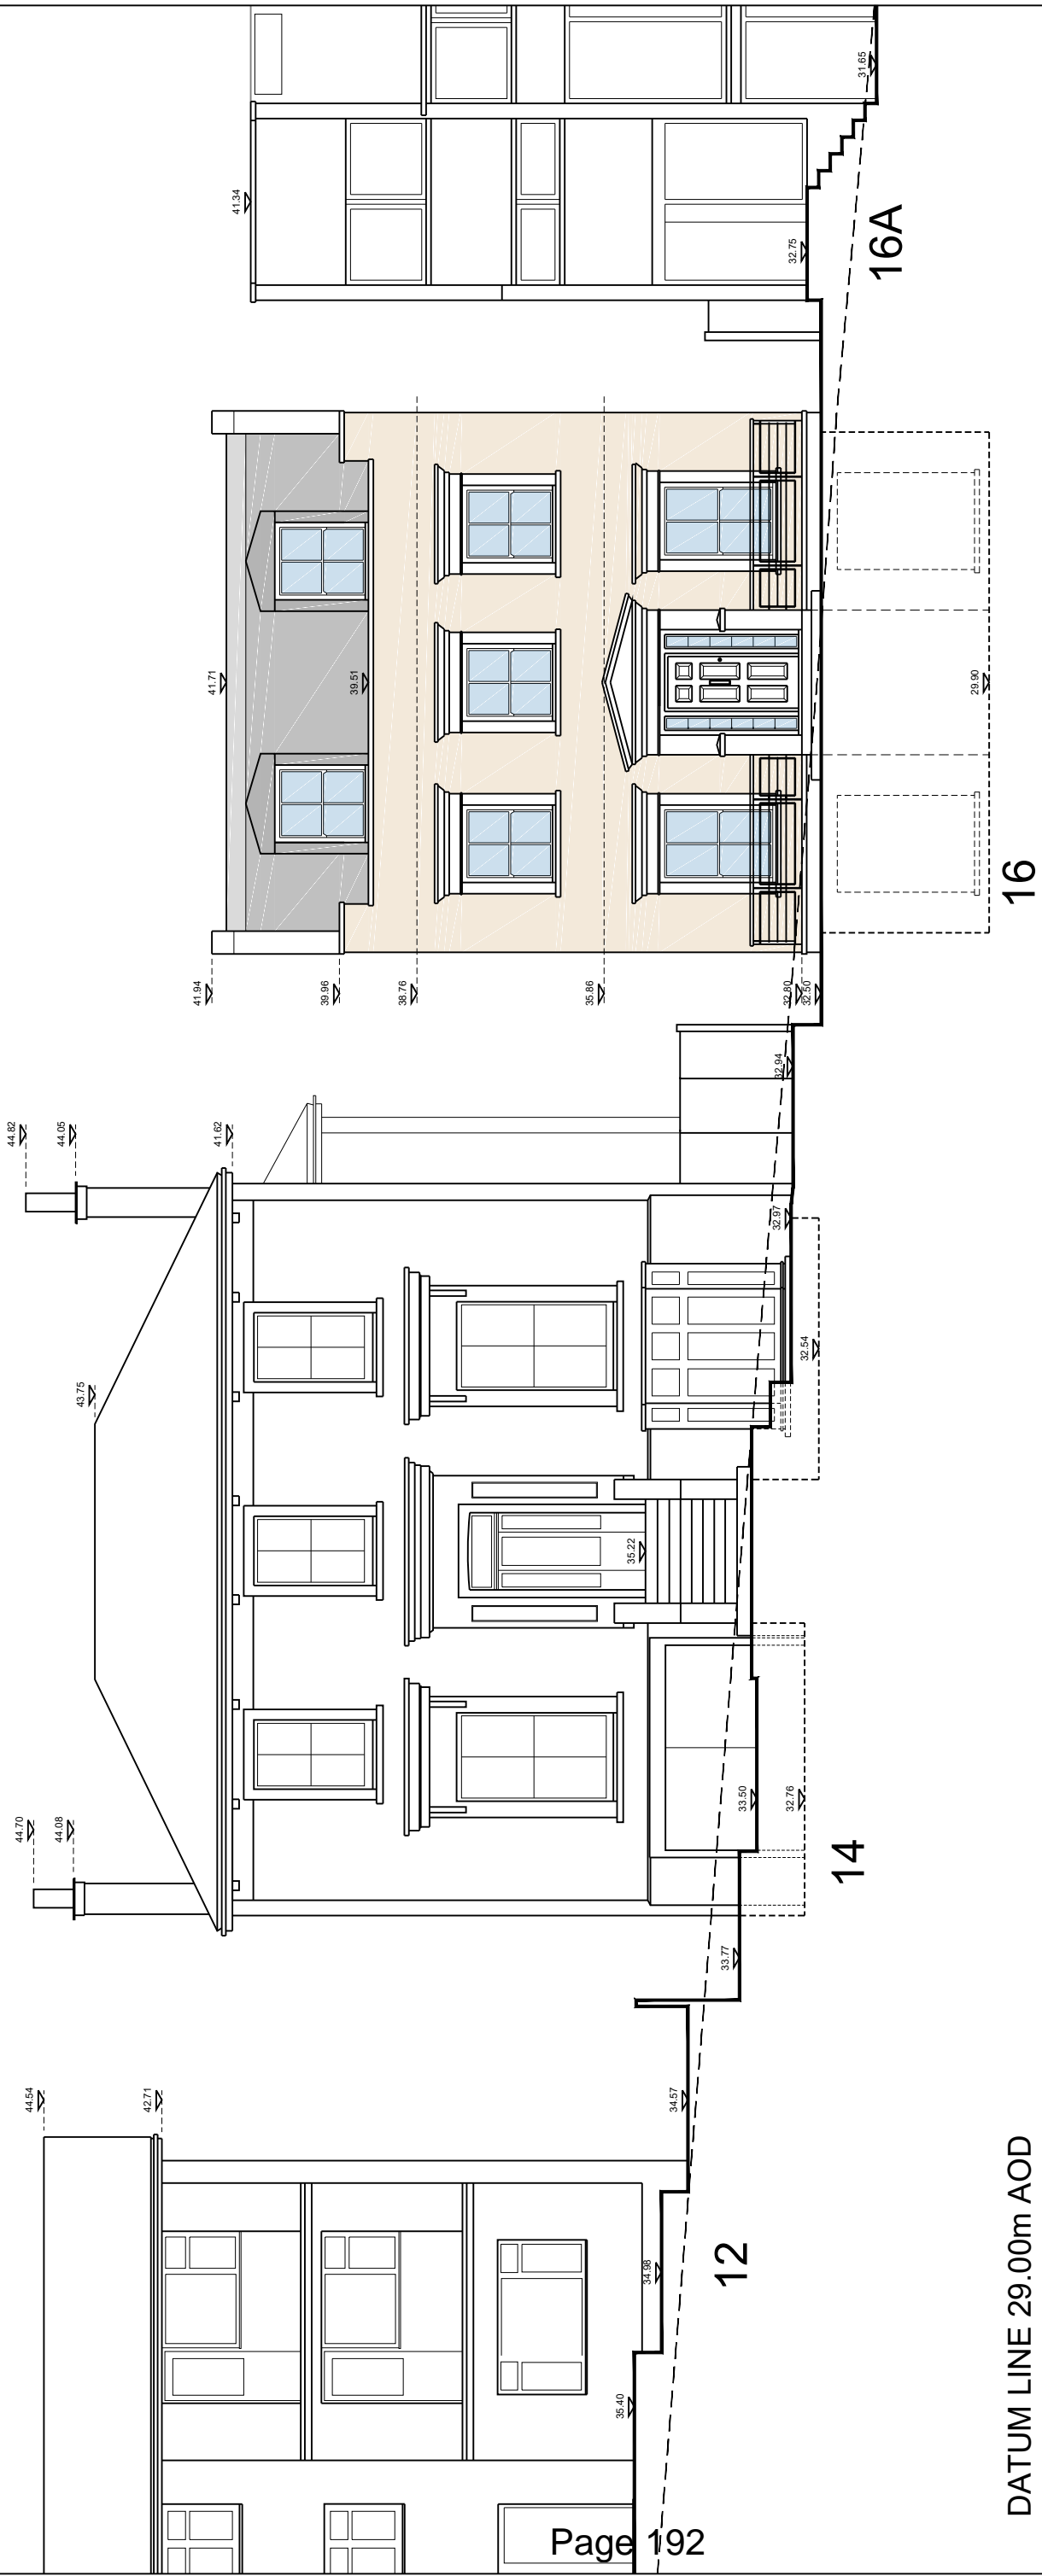

DATUM LINE 29.00m AOD

SOUTH ELEVATION AT A-A (FACING SPENCER HILL)



SCALE BAR:



Architecture • Masterplanning • Town Planning • Project Management Construction Management • Engineering Design • 3D Visualisation	
13 Grosvenor Gardens, Victoria, London SW1W 0BD +44 (0)207-592-7294 (UK) e-mail: equine@designgroup3.co.uk	
Client:	MR & MRS THORPE
Project:	16 SPENCER HILL (WIMBLEDON)
Title:	PROPOSED ELEVATION SOUTH ELEVATION (FACING SPENCER HILL ROAD)
Scale:	1:50 @ A1 1:100 @ A3
Date:	01.07.2015
Drawn:	DG3-1078
Check:	DC
Drawn by:	1078(PD)06
Revision:	C