


revisions			
rev	by	date	comment
A	JGM	28.10.14	Revised following site meeting.
B	JGM	06.11.14	Door added to flat.
C	JGM	01.12.14	Amendments made for Planning Submission. Plant indicated.
D	JGM	23.12.14	Extract to new kitchen added
E	JGM	14.01.15	Opening to Structure to First Floor Bar Reduced. Bar amended to suit.
F	JGM	14.04.15	3 No. Sheds to Wimbledon Hill Road Side Removed.

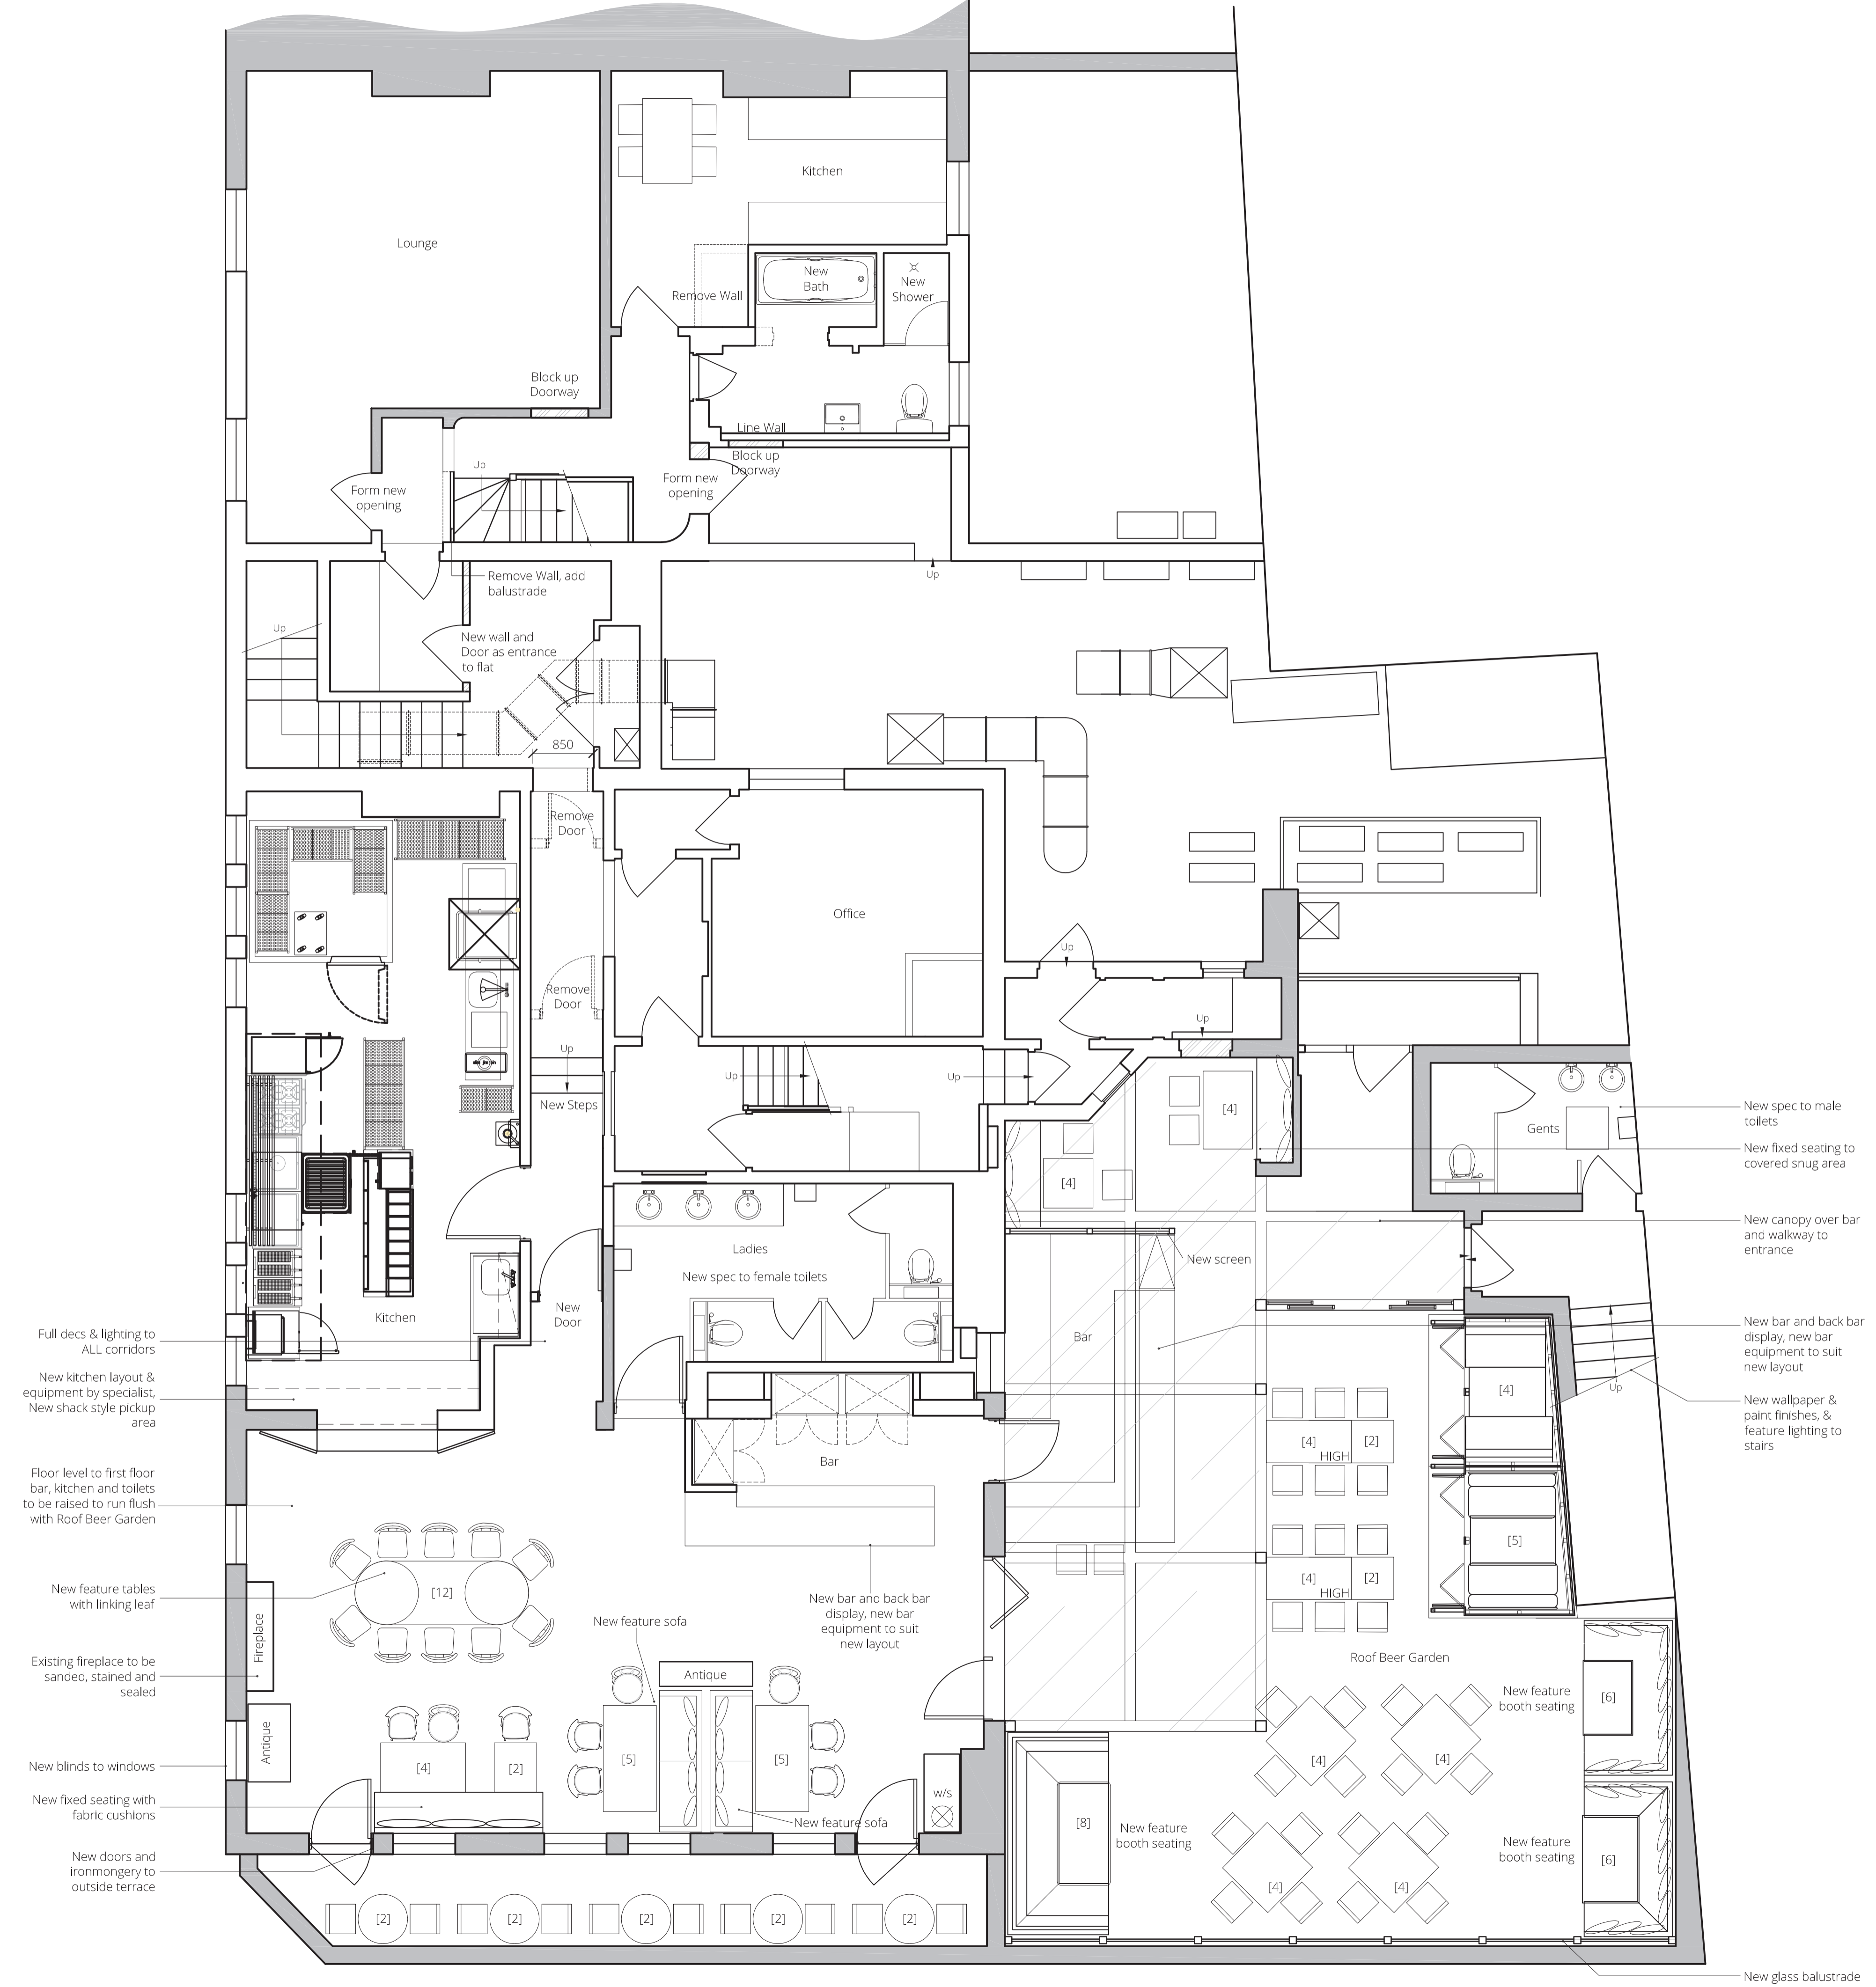

Proposed First Floor Plan
Option 2
Scale 1:50

harrison
REALISING CREATIVE ENVIRONMENTS

LONDON: 39 Margaret Street, London W1G 0JQ
Call +44 (0)20 7493 6397


BIRMINGHAM: 15 Coleshill Street, Sutton Coldfield,
Birmingham B72 1SD
Call +44 (0)121 321 3030
info@harrison.hn www.harrison.hn

client	Young's		
project	The Alexandra 33 Wimbledon Hill Rd, London SW19 7NE		
title	Proposed GA First Floor		
drawn	EN	check	KG
scale @ A1	1:50	date	28.08.14
project/dwg no.	3219/02/F		



Page 118

Elevation A
Scale 1:50

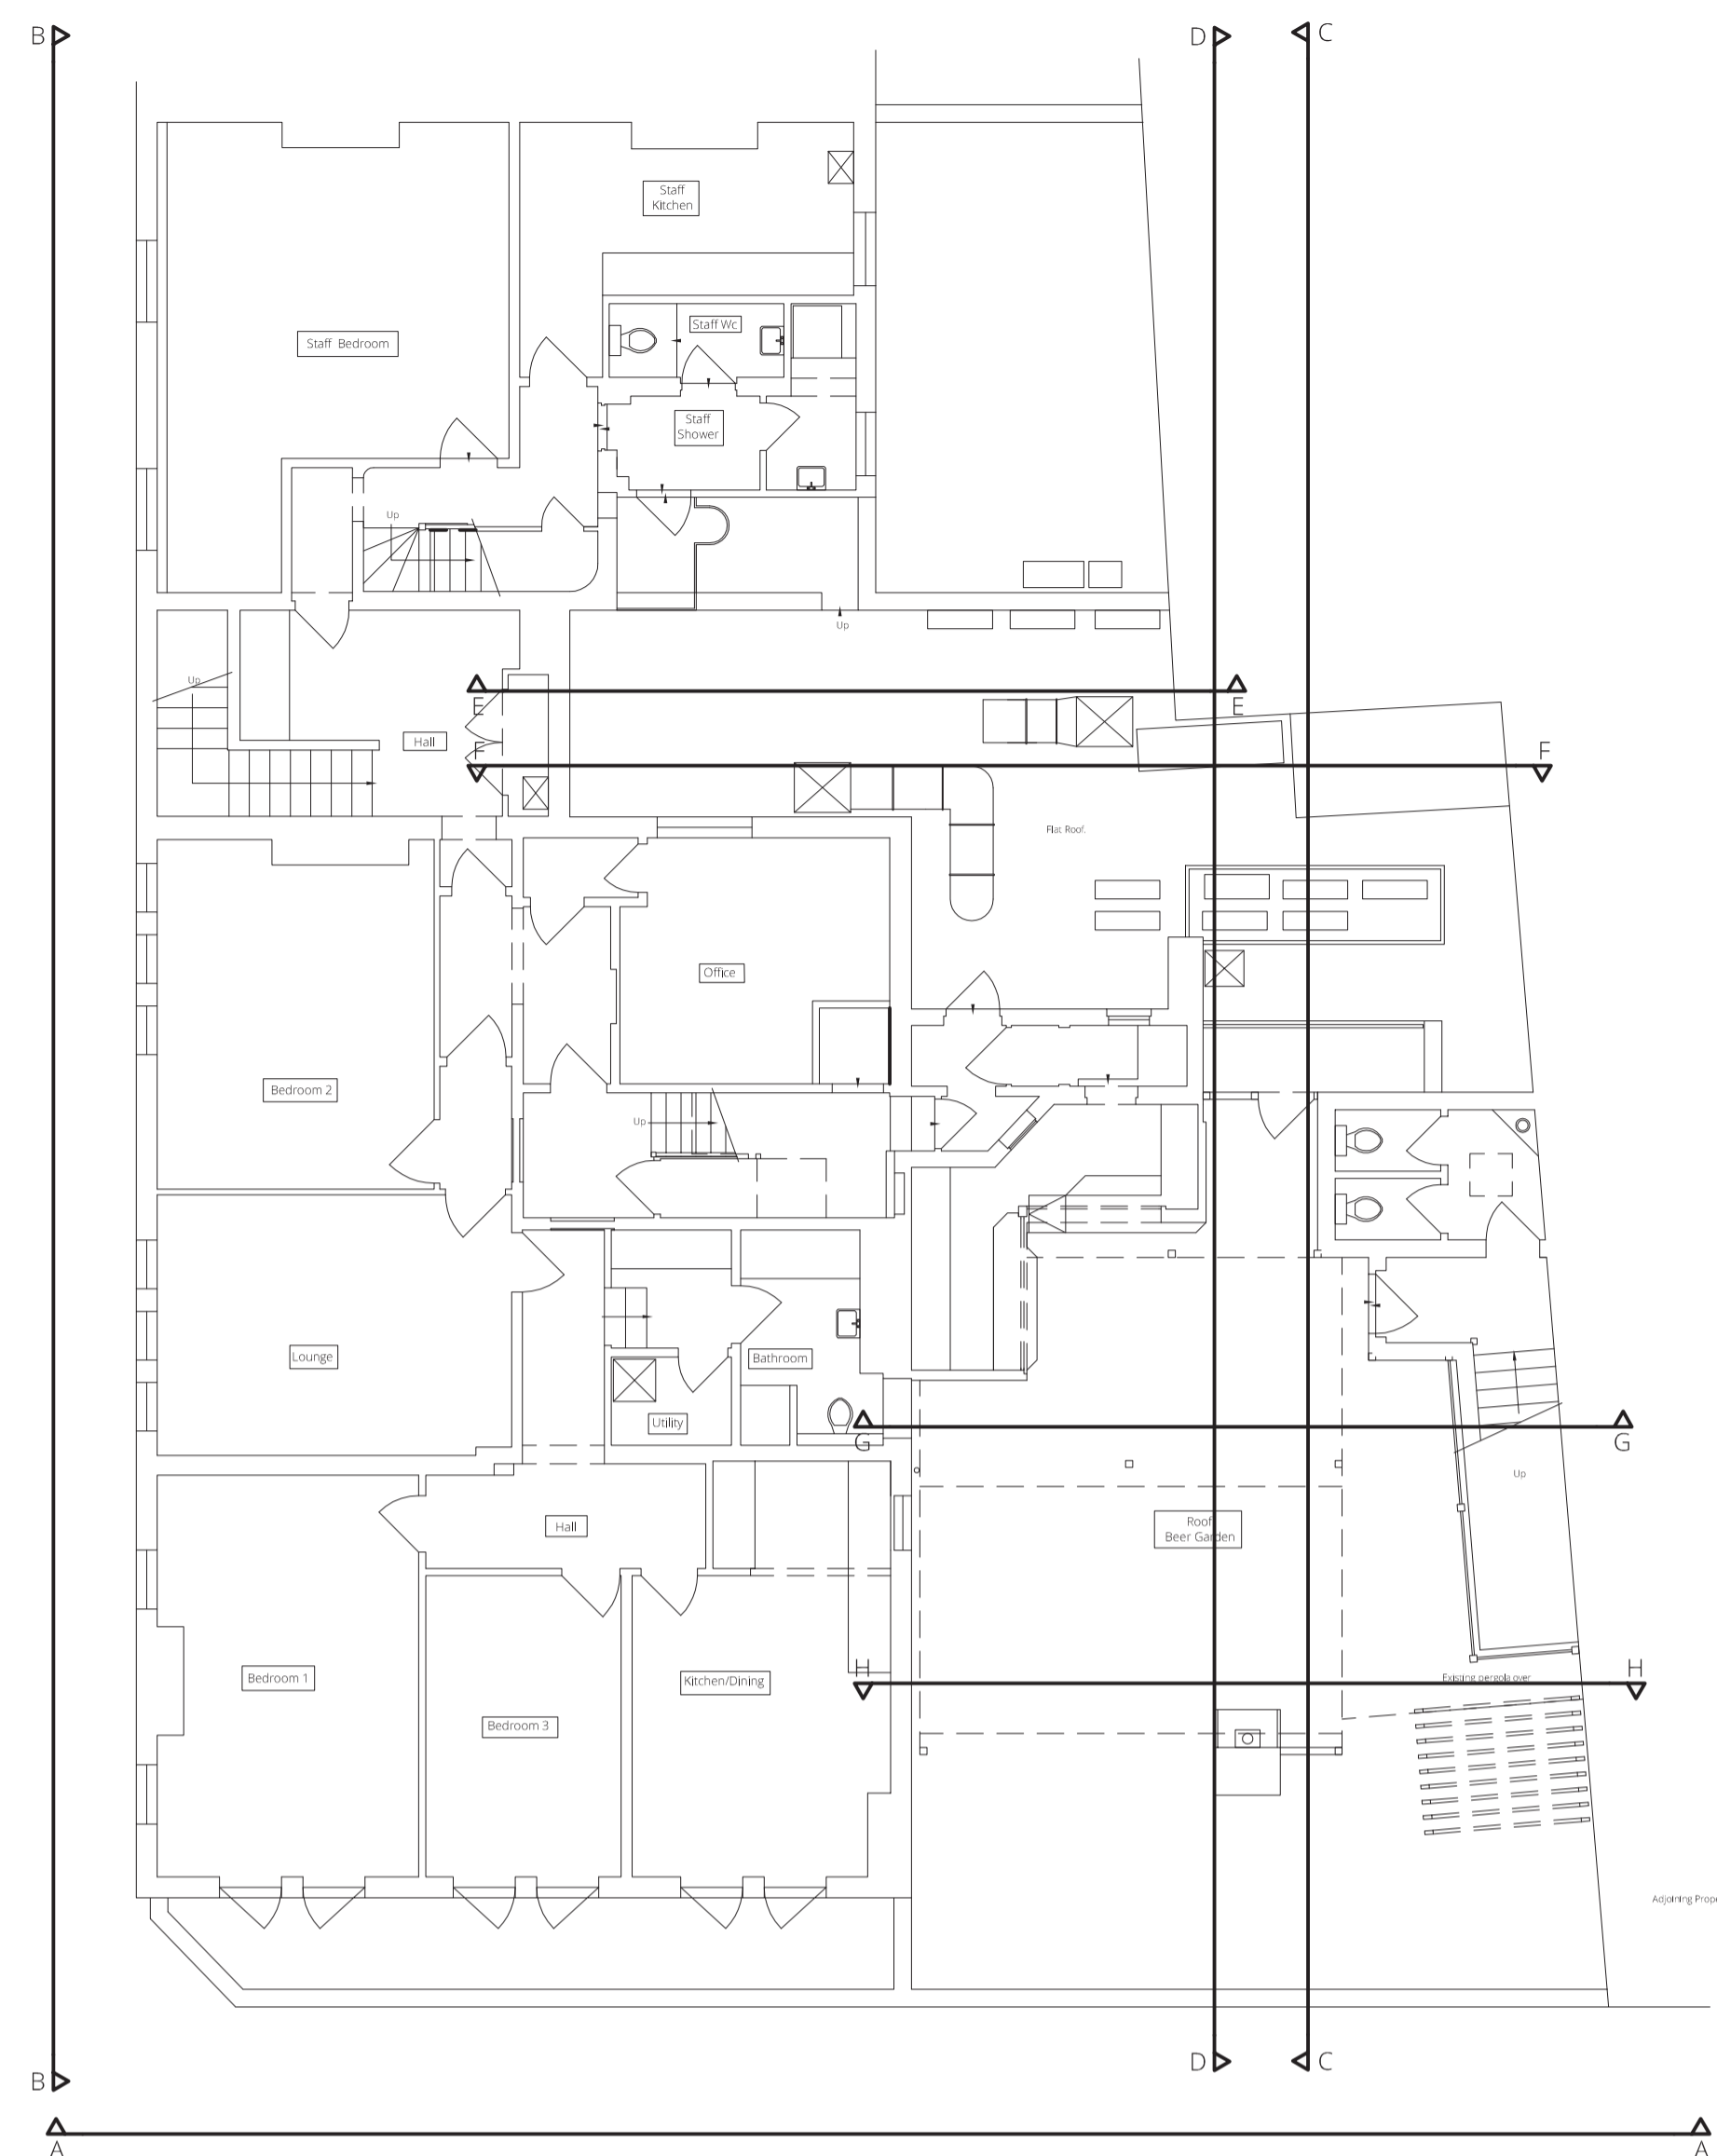

Location Plan
Scale 1:100

©This drawing is the property of Harrison Company Limited. Copyright is reserved by them and the drawing issued on condition that it is not copied either wholly or part without the consent in writing of Harrison Company Limited. Figured dimensions to take preference over those scaled. All dimensions to be checked on site before commencement of any work or shop drawings. This drawing is to be read in conjunction with the specification when existing.

revisions			
rev	by	date	comment
*	-	-	First Issue



Elevation B
Scale 1:50

harrison
REALISING CREATIVE ENVIRONMENTS

LONDON: 39 Margaret Street, London W1G 0JQ
Call +44 (0)20 7493 6397
BIRMINGHAM: 15 Coleshill Street, Sutton Coldfield,
Birmingham B72 1SD
Call +44 (0)121 321 3030
info@harrison.hn www.harrison.hn

client
Young & Co.

project
The Alexandra
33 Wimbledon Hill Road, Wimbledon
London, SW19 7NE

title
Existing External Elevations
Sheet 1 of 3

drawn	JGM	check	KG
scale	1:50, 1:100	date	Nov '14

project/dwg no. **3219/04/***