

© Crown copyright and database rights 2014, Ordnance Survey, 100019259.

This map is based on Ordnance Survey material with the permission of Ordnance Survey on behalf of HMSO. Unauthorised reproduction infringes Crown Copyright and may lead to prosecution or Civil proceedings. London Borough of Merton 100019259. 2012.

Ravensbury Park


Scale 1/1250

Date 7/4/2015

London Borough of Merton
 100 London Road
 Morden
 Surrey
 SM4 5DX



DEVELOPMENT CONTROL

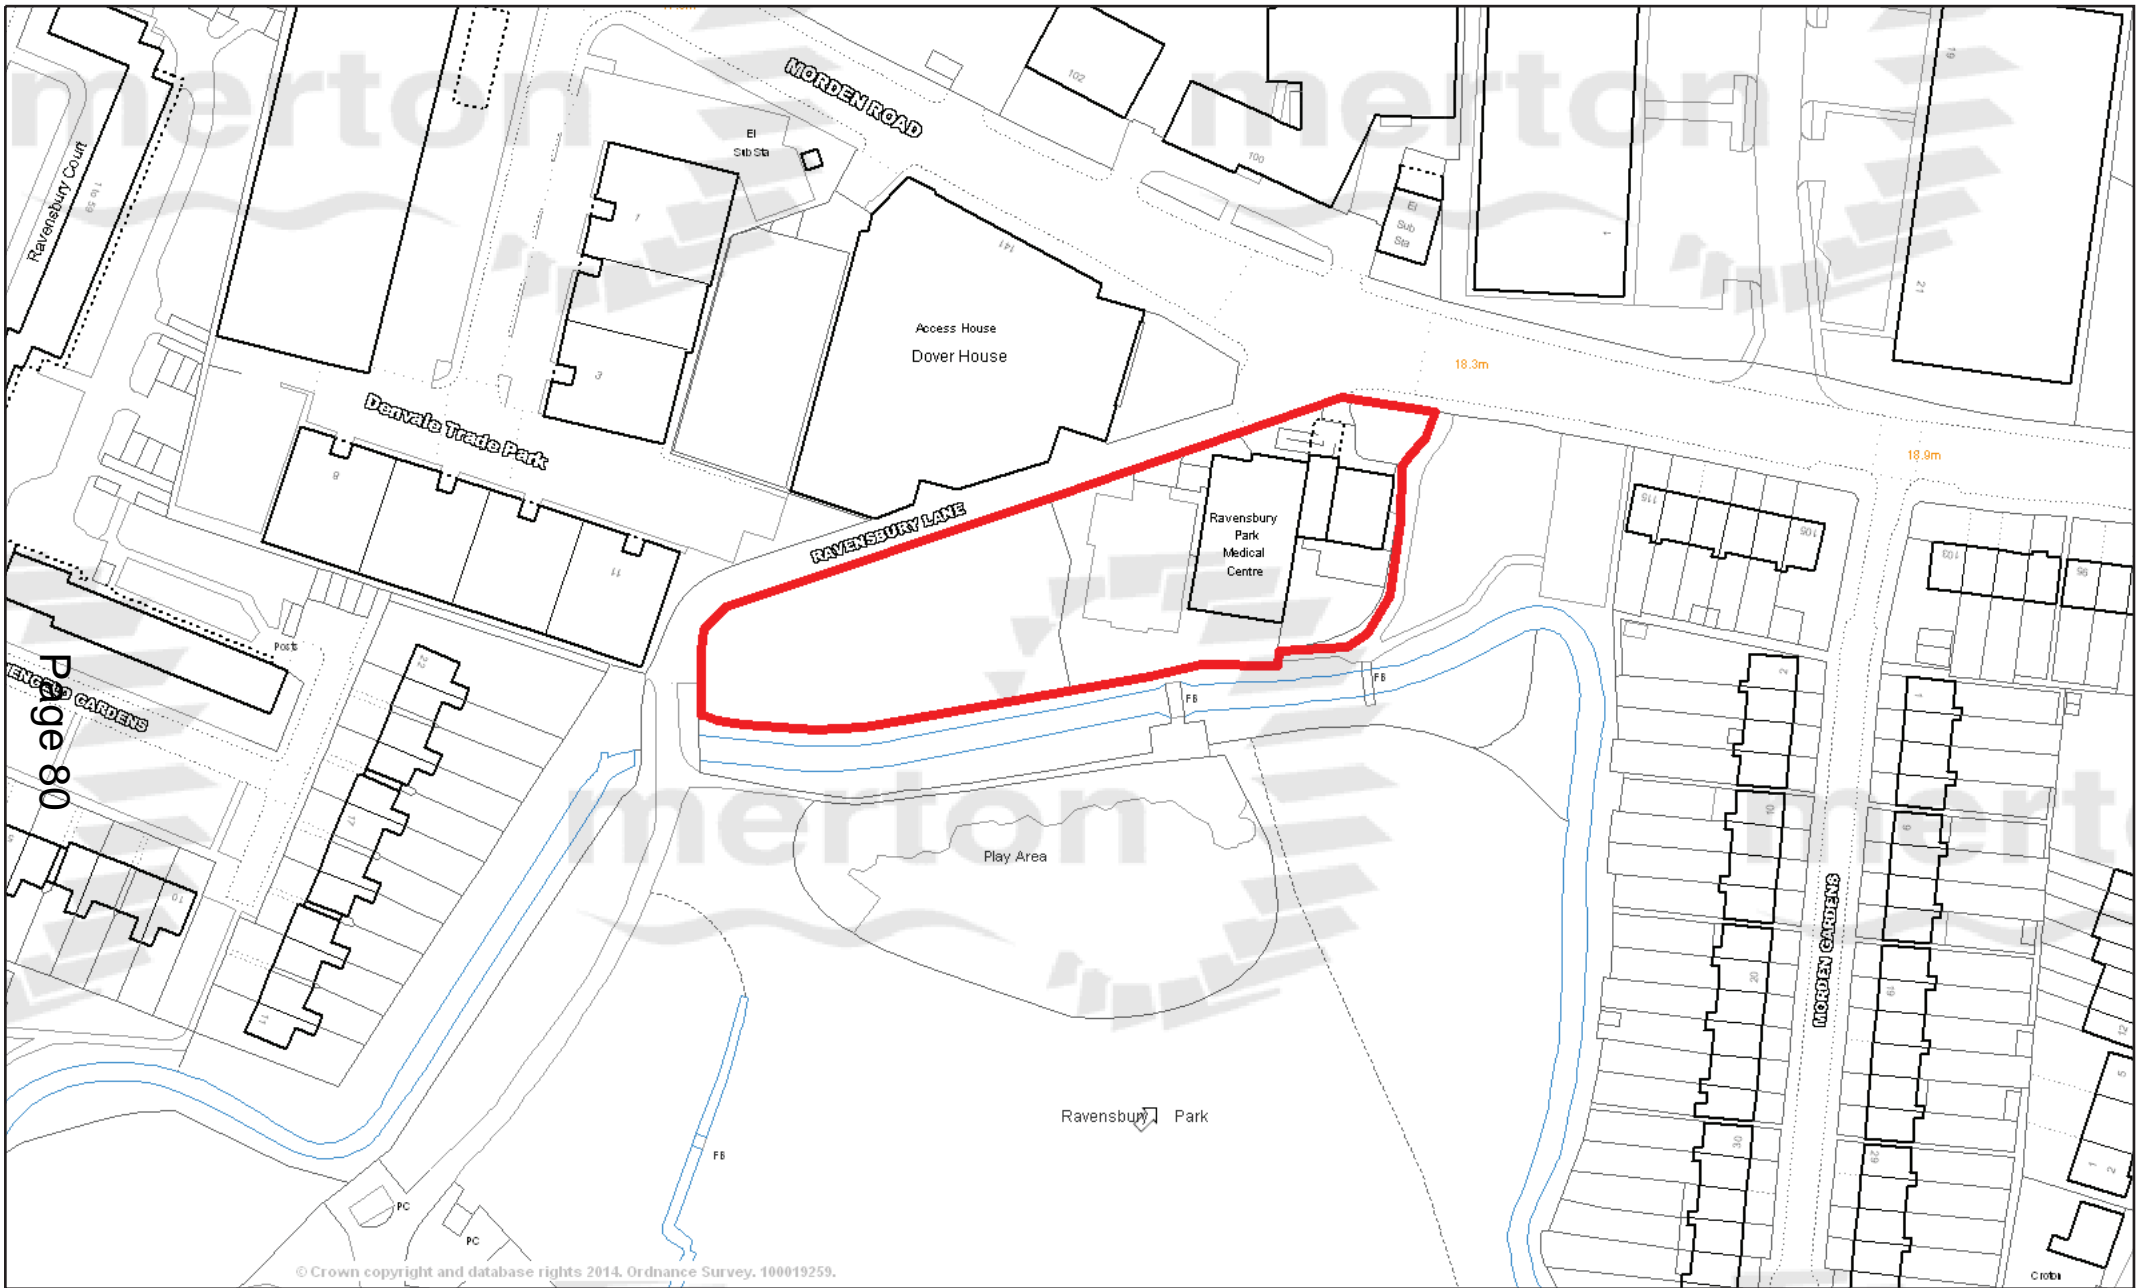

© Crown copyright and database rights 2014, Ordnance Survey, 100019259.

This map is based on Ordnance Survey material with the permission of Ordnance Survey on behalf of HMSO. Unauthorised reproduction infringes Crown Copyright and may lead to prosecution or Civil proceedings. London Borough of Merton 100019259. 2012.

Ravensbury Park


Scale 1/1250

Date 7/4/2015

London Borough of Merton
100 London Road
Morden
Surrey
SM4 5DX




DEVELOPMENT CONTROL

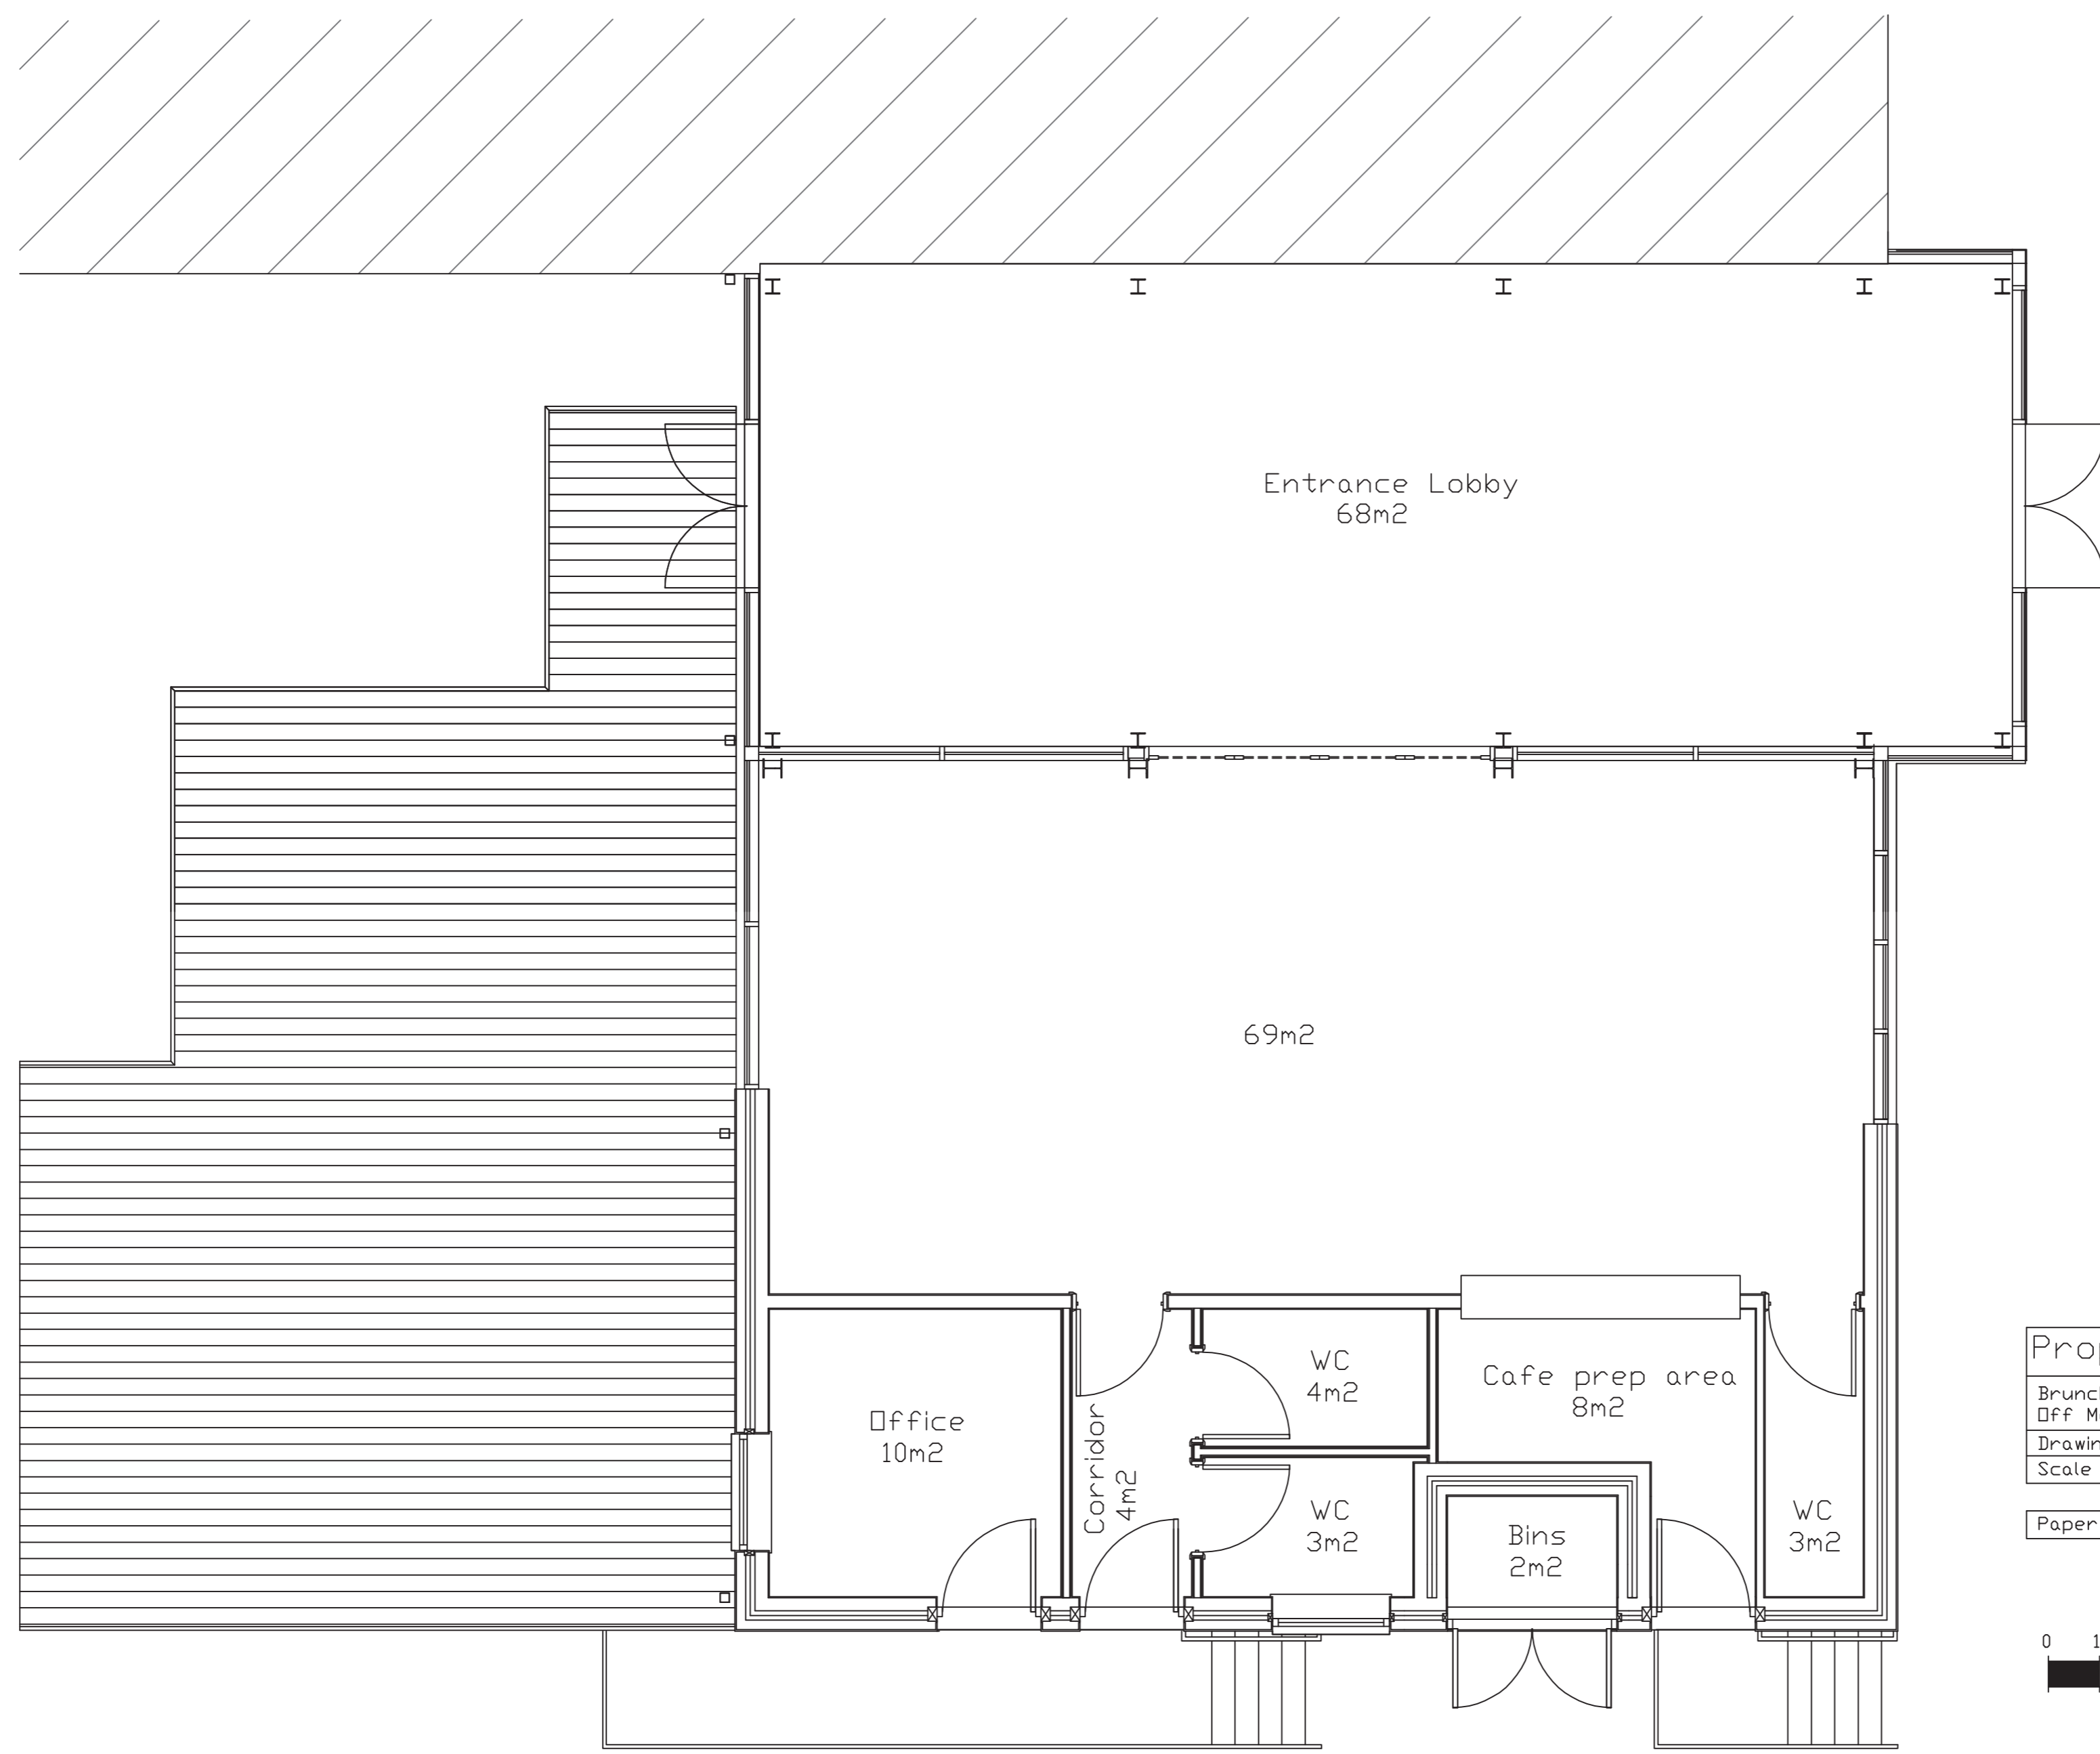

Proposed Ground Floor Plan

Brunch Bar Cafe, Ravensbury Lane
Off Morden Road, Mitcham, Surrey CR4 4DH
Drawing No: 03
Scale 1:50


Paper Size: A2

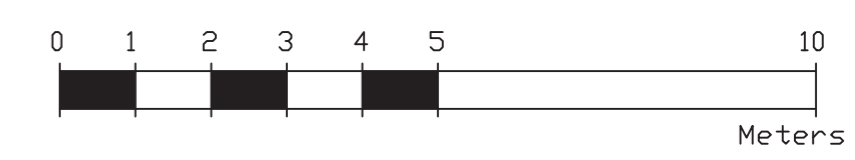





East Elevation
Brunch Bar Cafe, Ravensbury Lane Off Morden Road, Mitcham, Surrey CR4 4DH
Drawing No: 04
Scale 1:50

Paper Size: A2

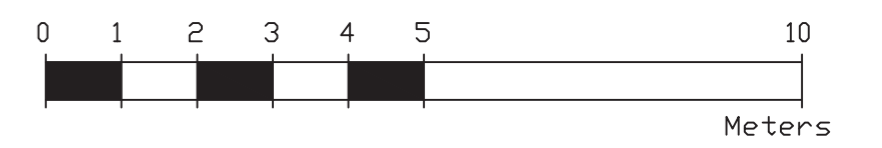

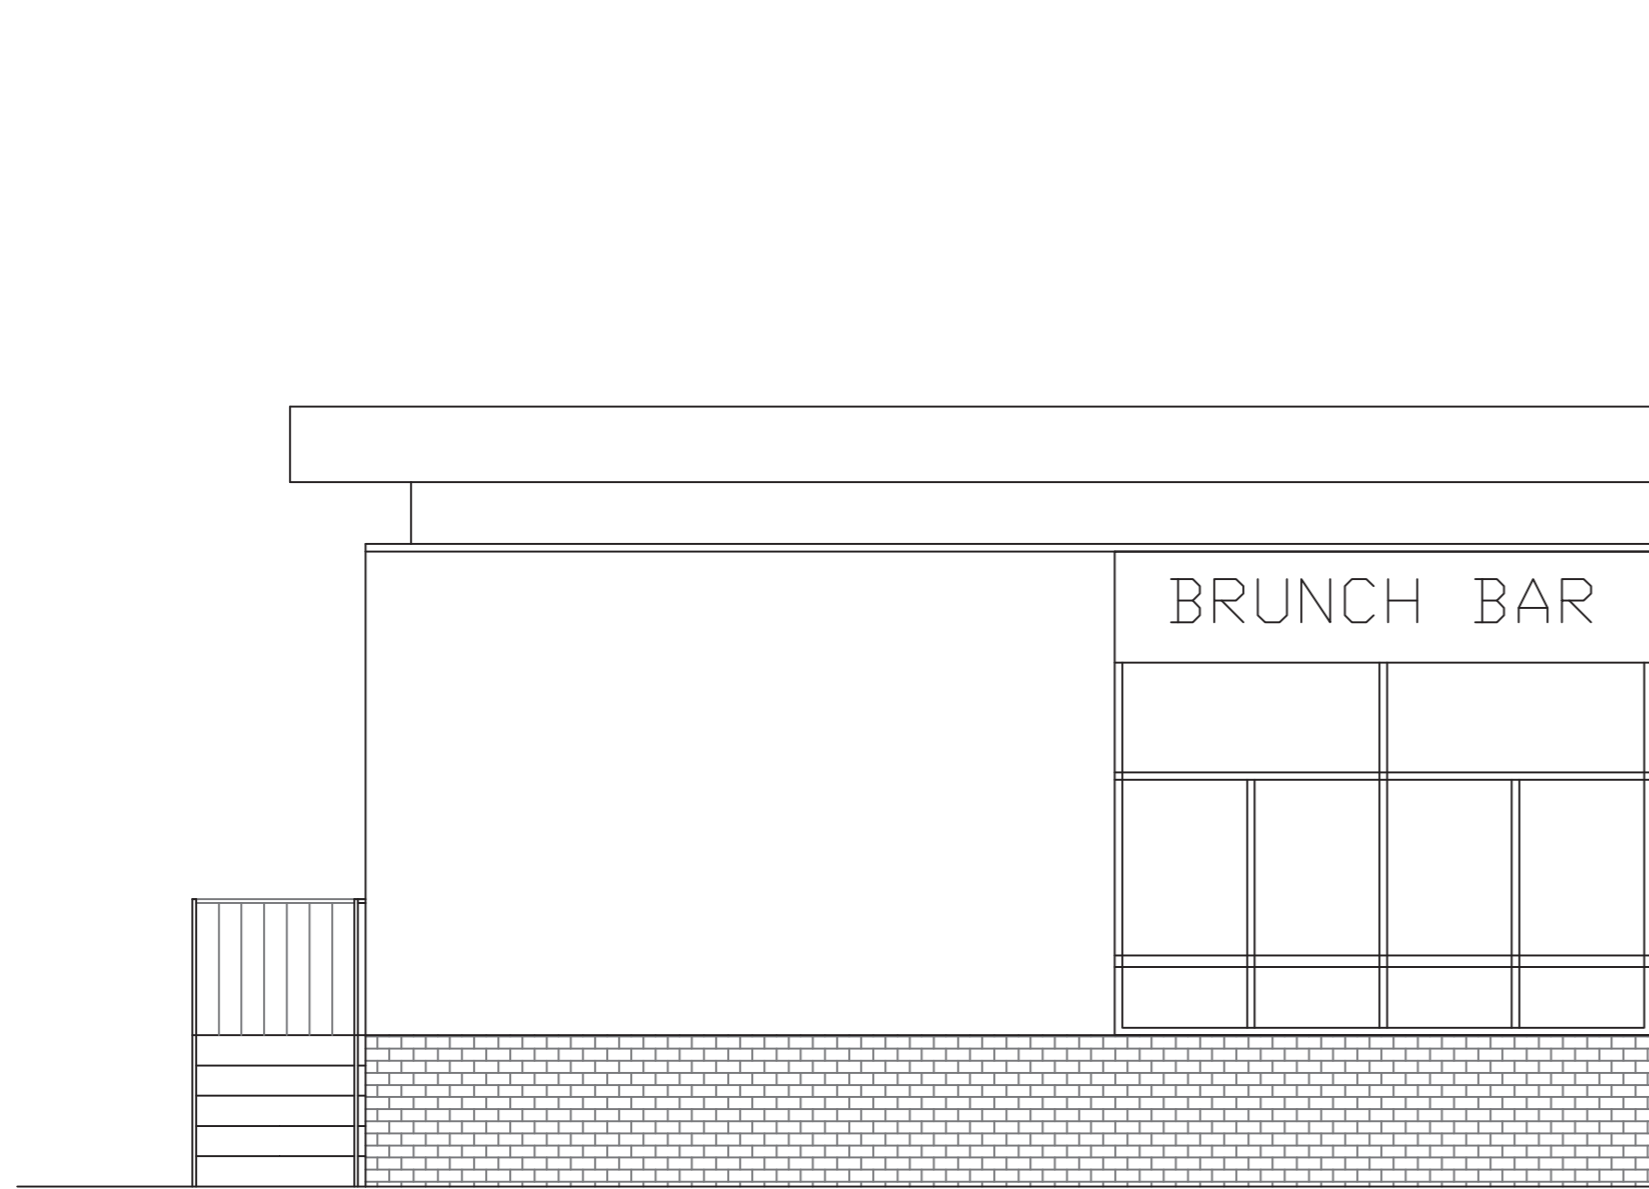

North Elevation

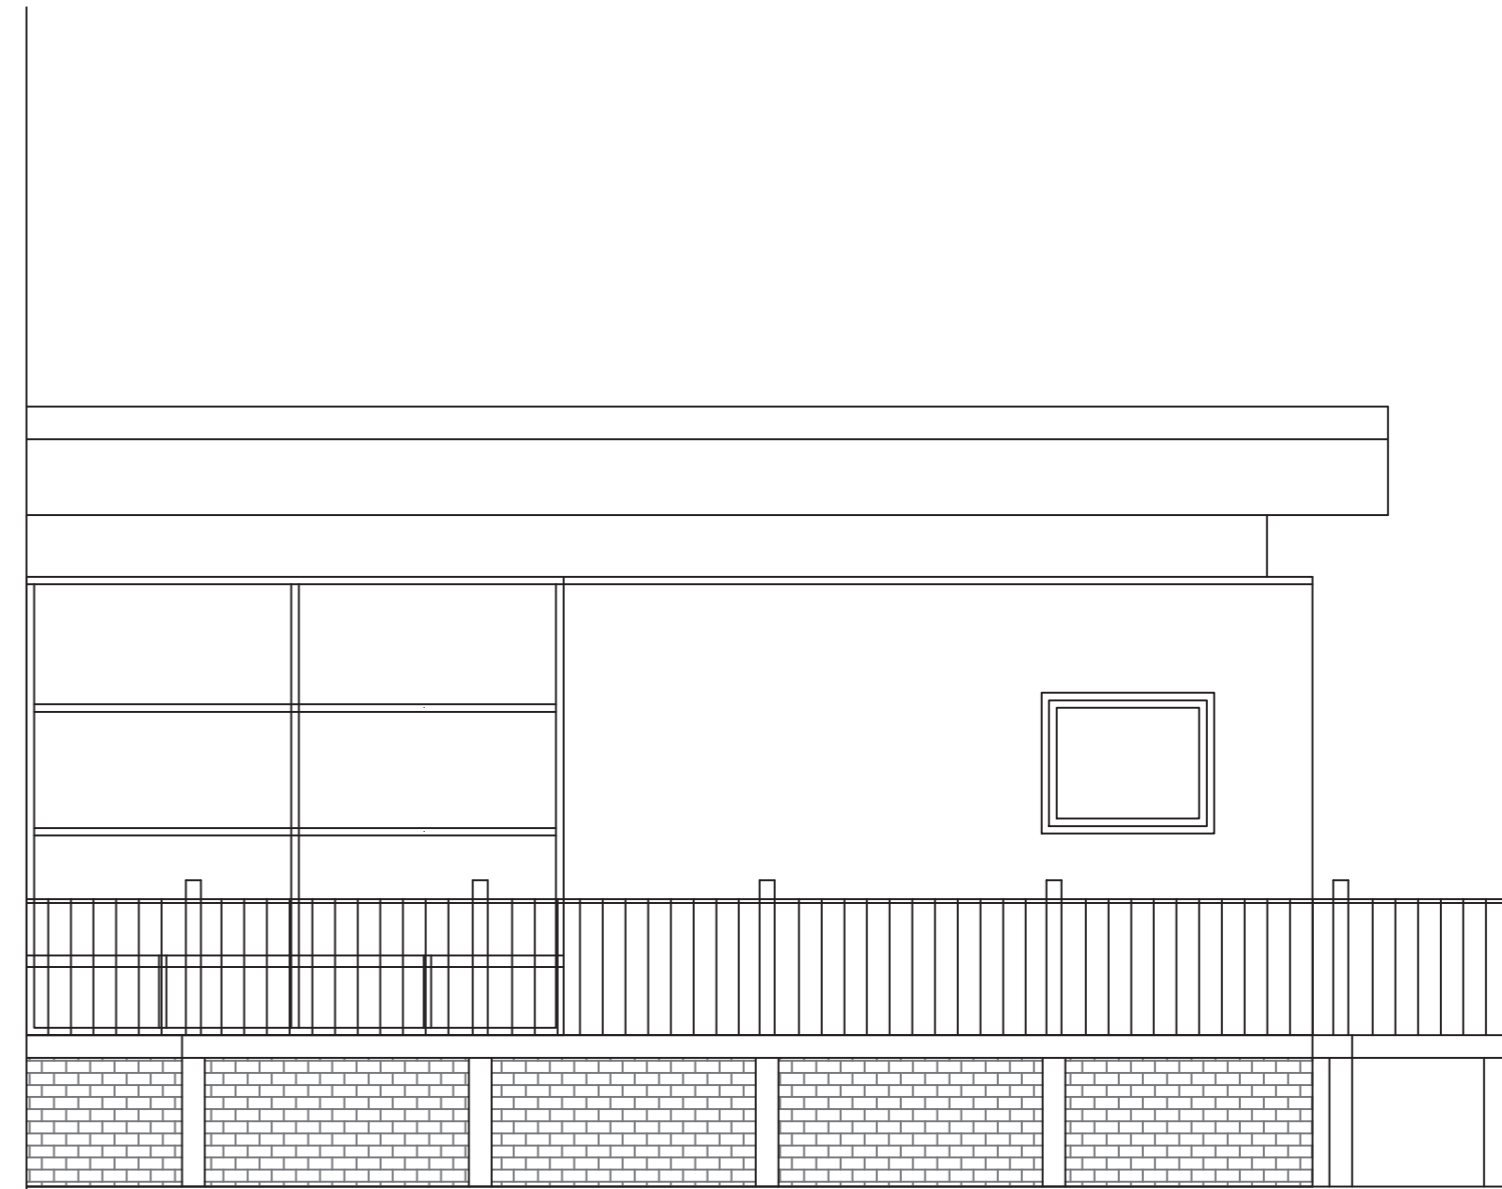



South Elevation

North and South Elevations

Brunch Bar Cafe, Ravensbury Lane
Off Morden Road, Mitcham, Surrey CR4 4DH
Drawing No: 05
Scale 1:50

Paper Size: A2

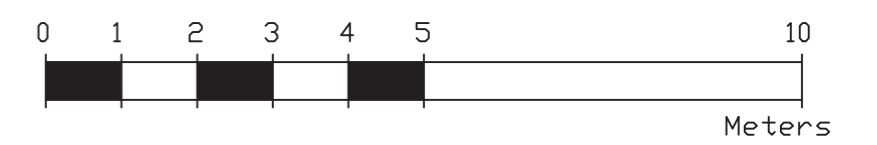


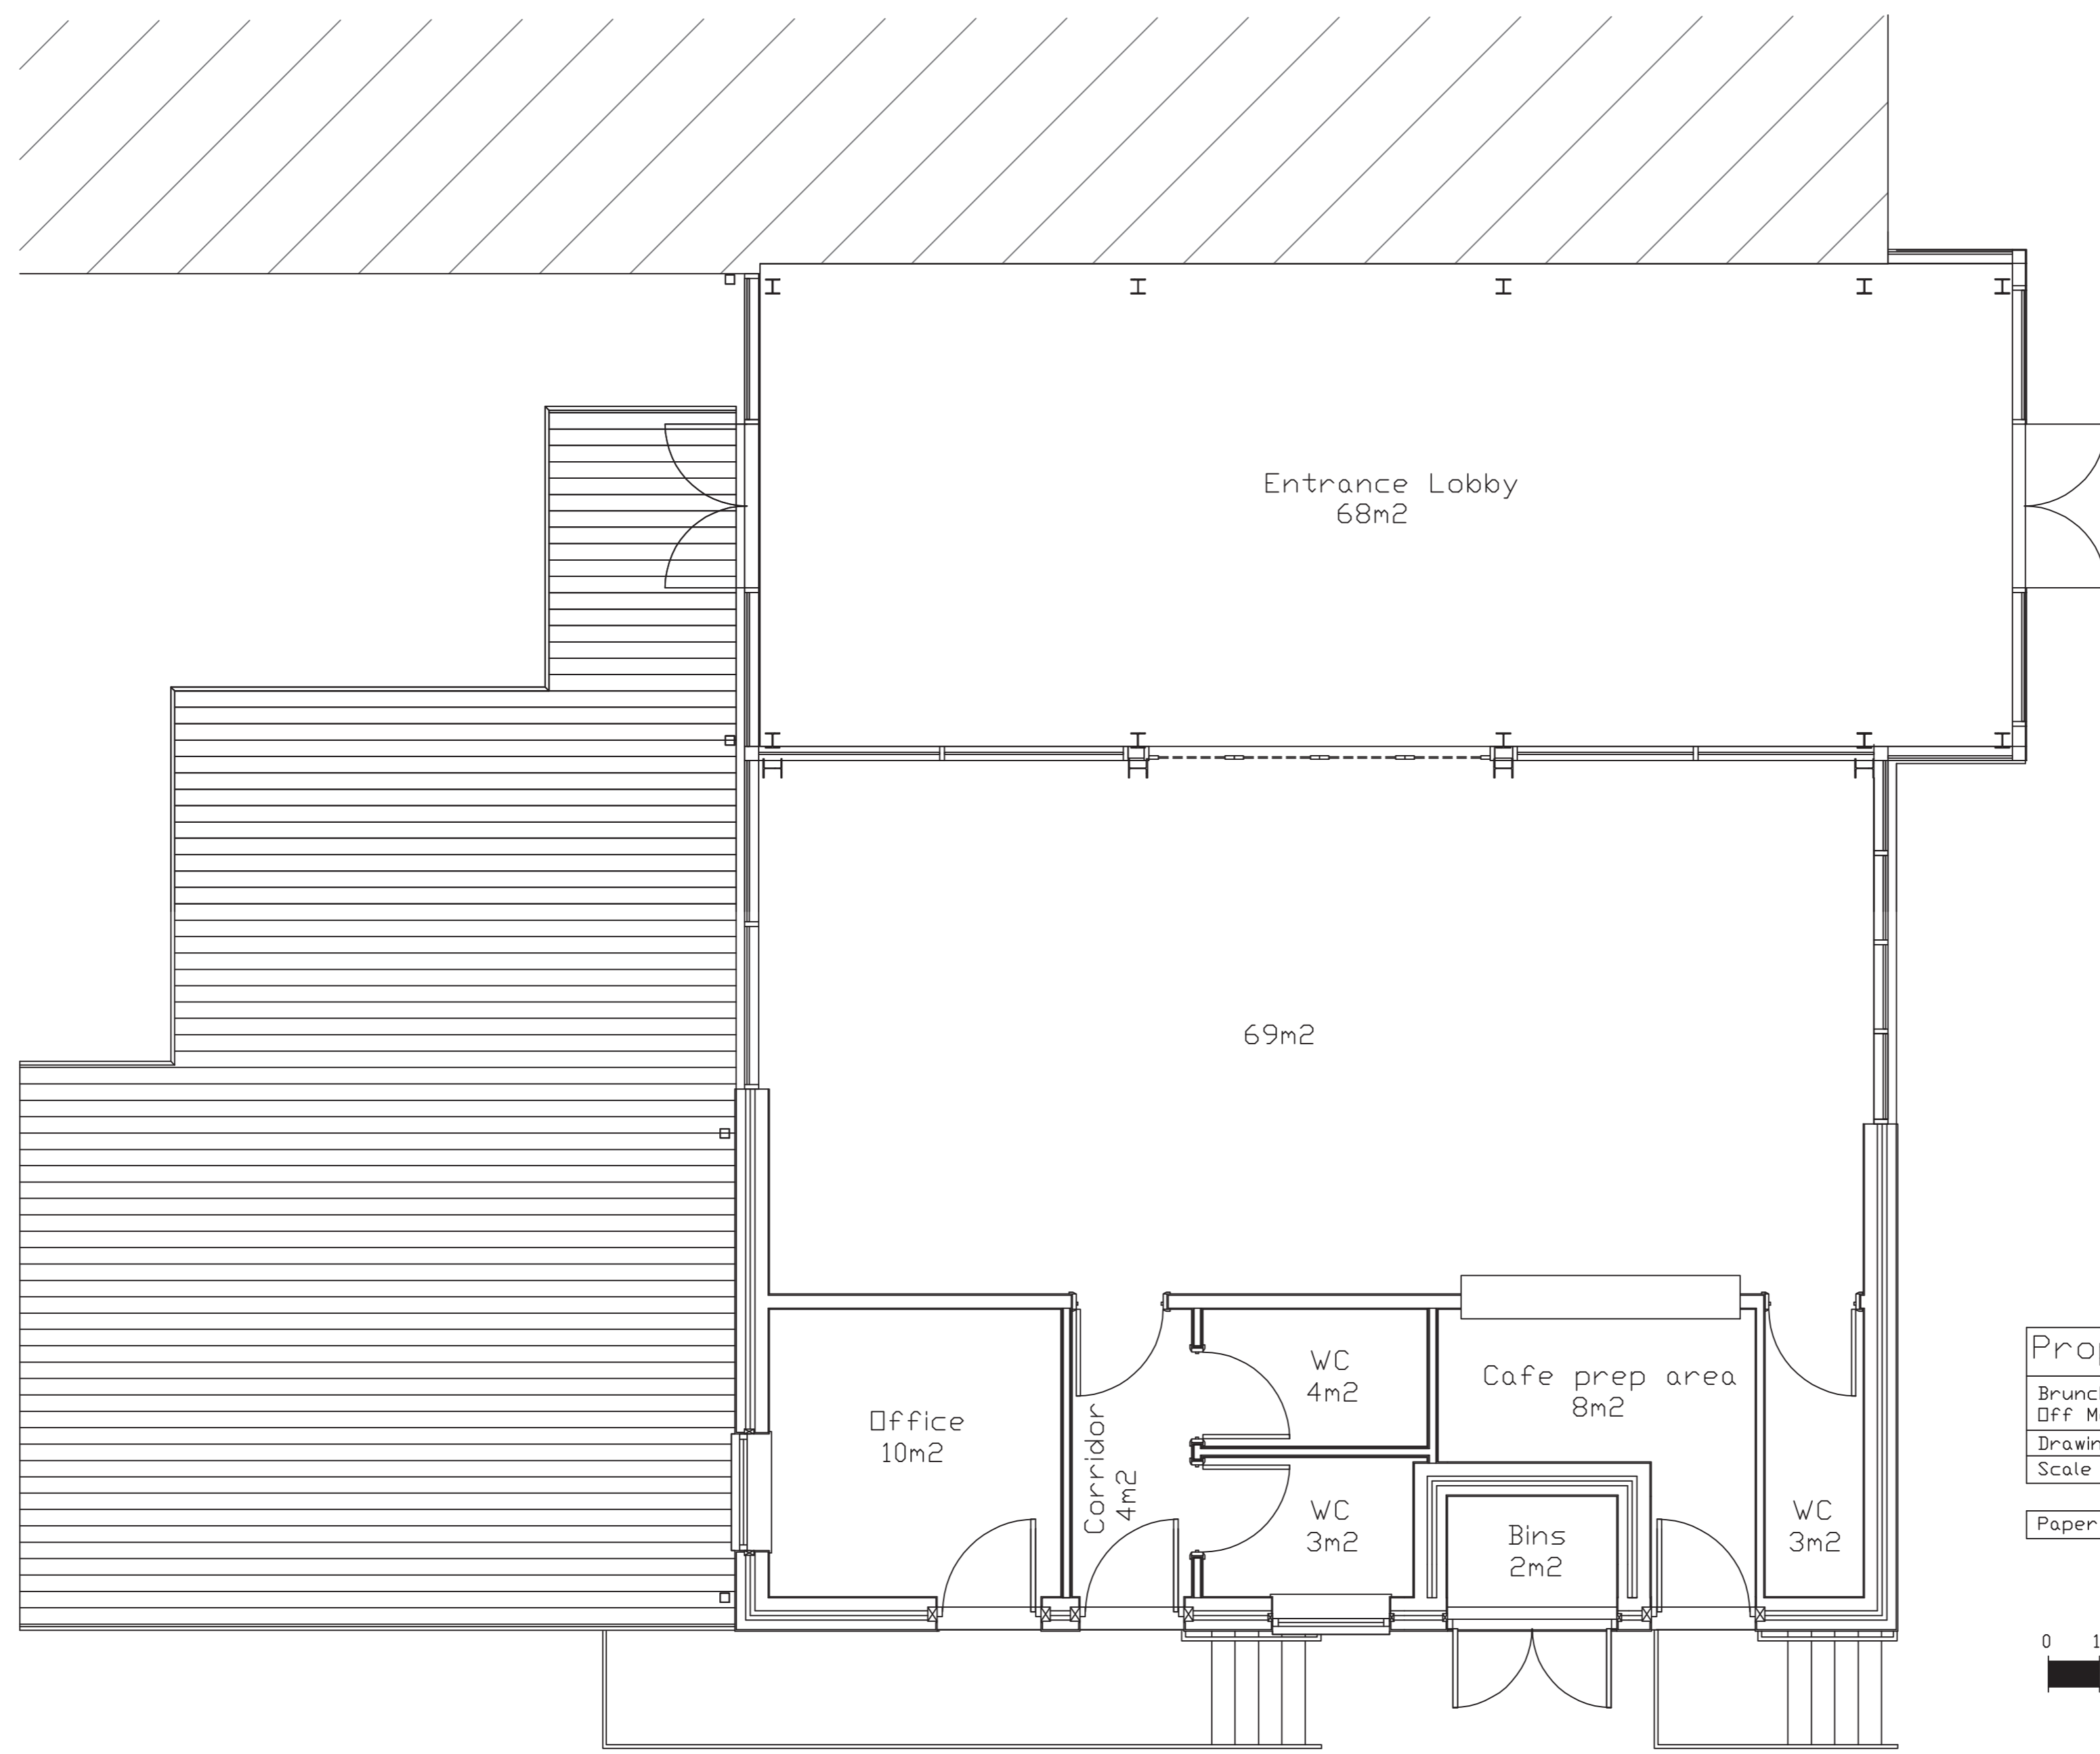

Proposed Ground Floor Plan

Brunch Bar Cafe, Ravensbury Lane
Off Morden Road, Mitcham, Surrey CR4 4DH
Drawing No: 03
Scale 1:50


Paper Size: A2

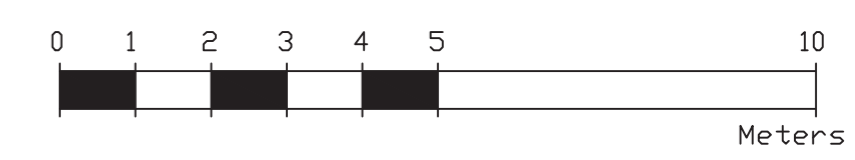





East Elevation
Brunch Bar Cafe, Ravensbury Lane Off Morden Road, Mitcham, Surrey CR4 4DH
Drawing No: 04
Scale 1:50

Paper Size: A2

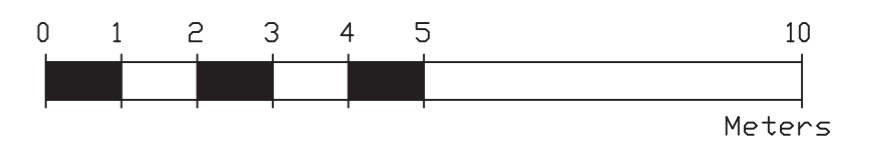

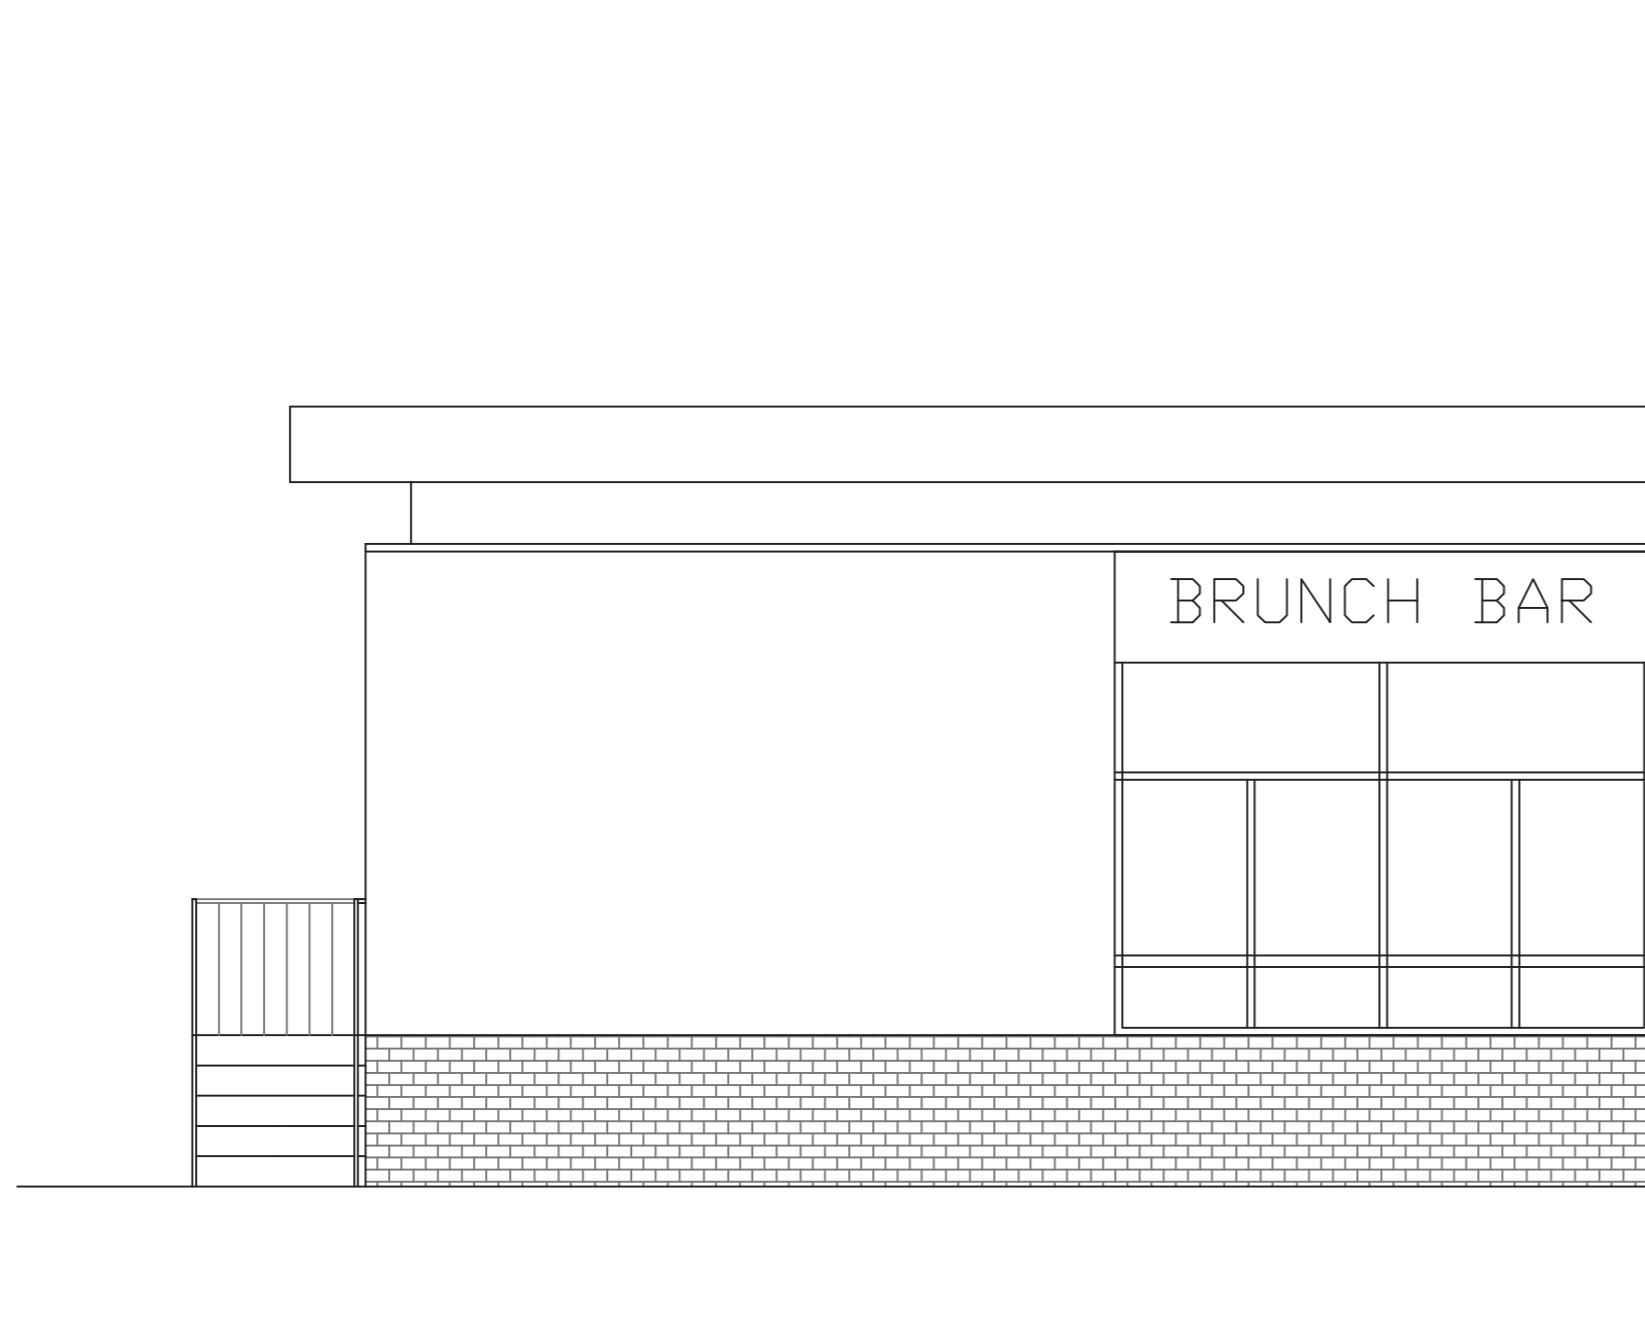

North Elevation

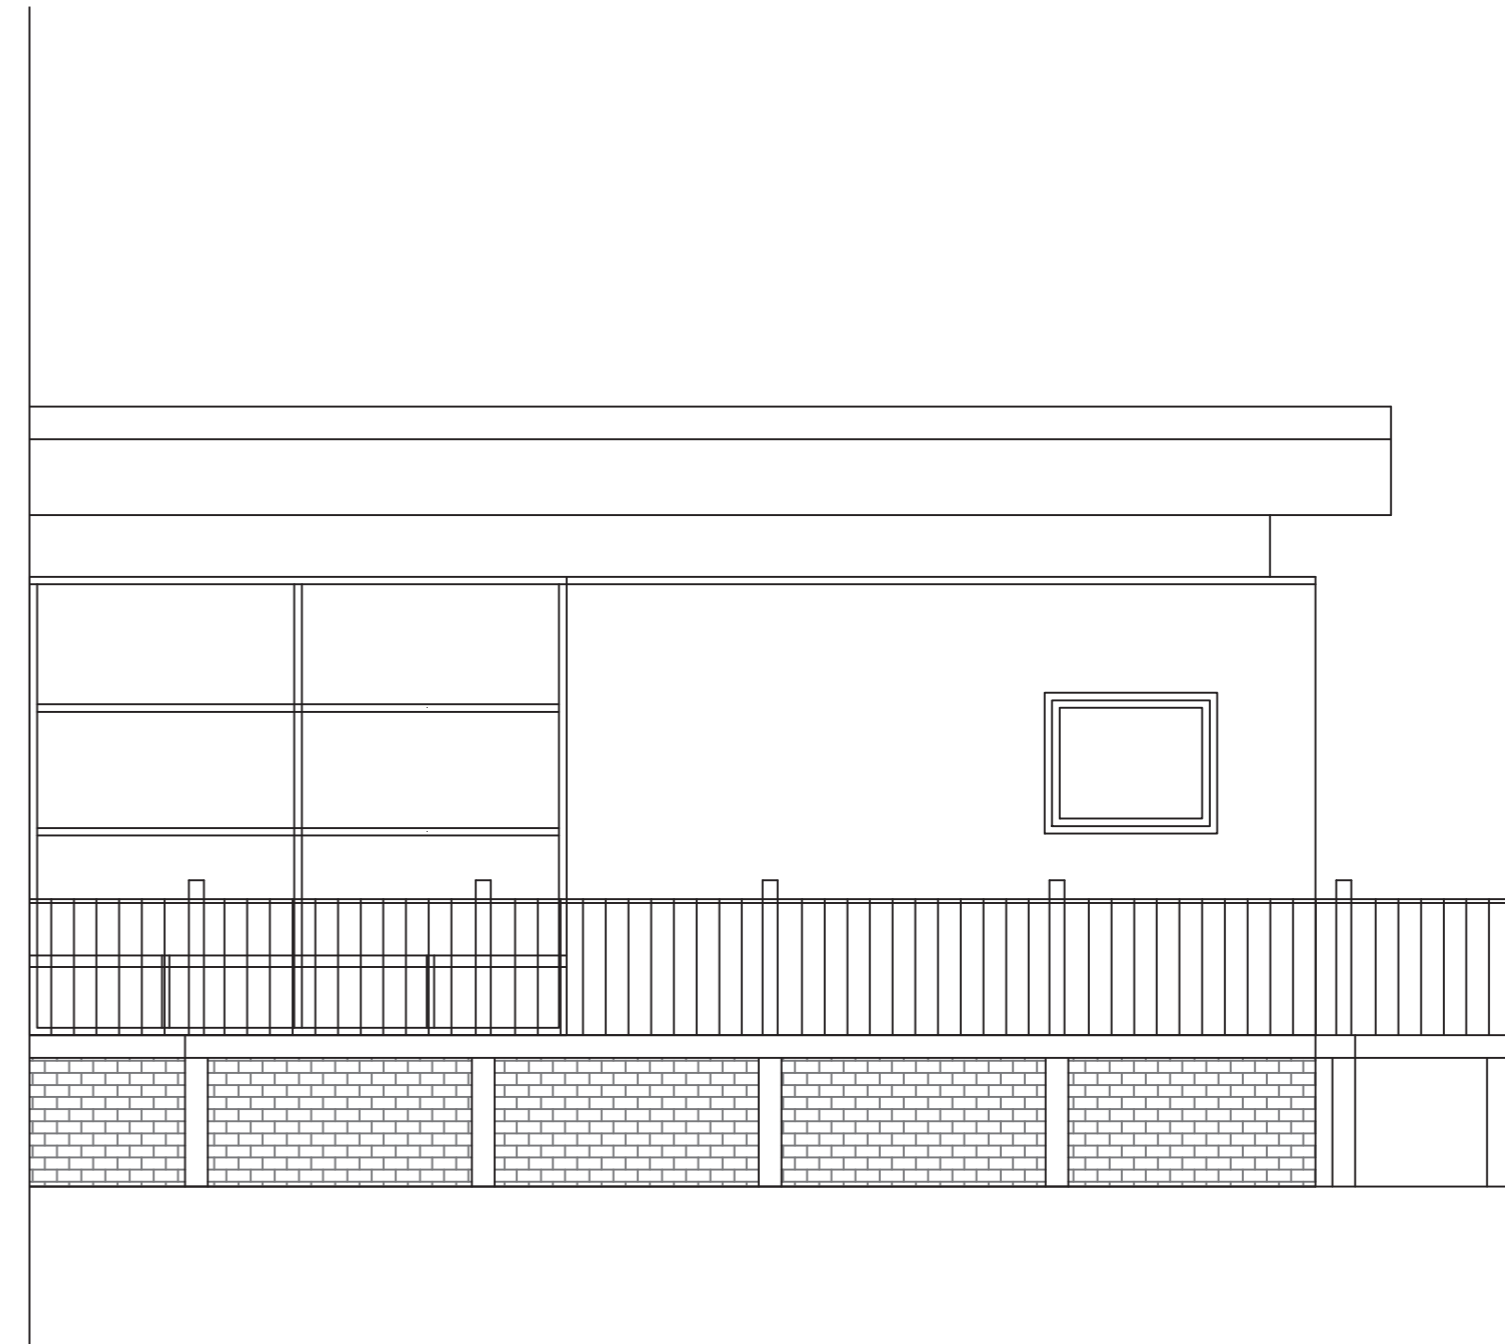

South Elevation

North and South Elevations

Brunch Bar Cafe, Ravensbury Lane
Off Morden Road, Mitcham, Surrey CR4 4DH
Drawing No: 05
Scale 1:50

Paper Size: A2

