

**Planning Applications Committee  
23 April 2015**

**Supplementary Agenda (2)**

**Further Modifications Sheet**

**Item 5. 143 Cottenham Park Road, SW20 (Raynes Park Ward).**

Drawings (pages 23 to 30).

Amend drawings on the agenda as follows:

Page 24. Proposed site/block plan 105D to be substituted by 105E

Page 25. Proposed ground floor plan 107D to be substituted by 107E

Page 26. Proposed front elevation 111C to be substituted by 111D

Page 27. Proposed rear elevation 112C to be substituted by 112D

Page 28. Proposed side elevation. 114D to be substituted by 114E

Page 29 Proposed side elevation 113C to be substituted by 113D

Page 30. Proposed street view 116B to be substituted by 116C

Insert proposed site plan 101B.

Insert proposed first floor plan 108E.


Insert proposed second floor plan 109E.

Insert proposed roof plan 110E.

Insert proposed Section B-B 118B

-----



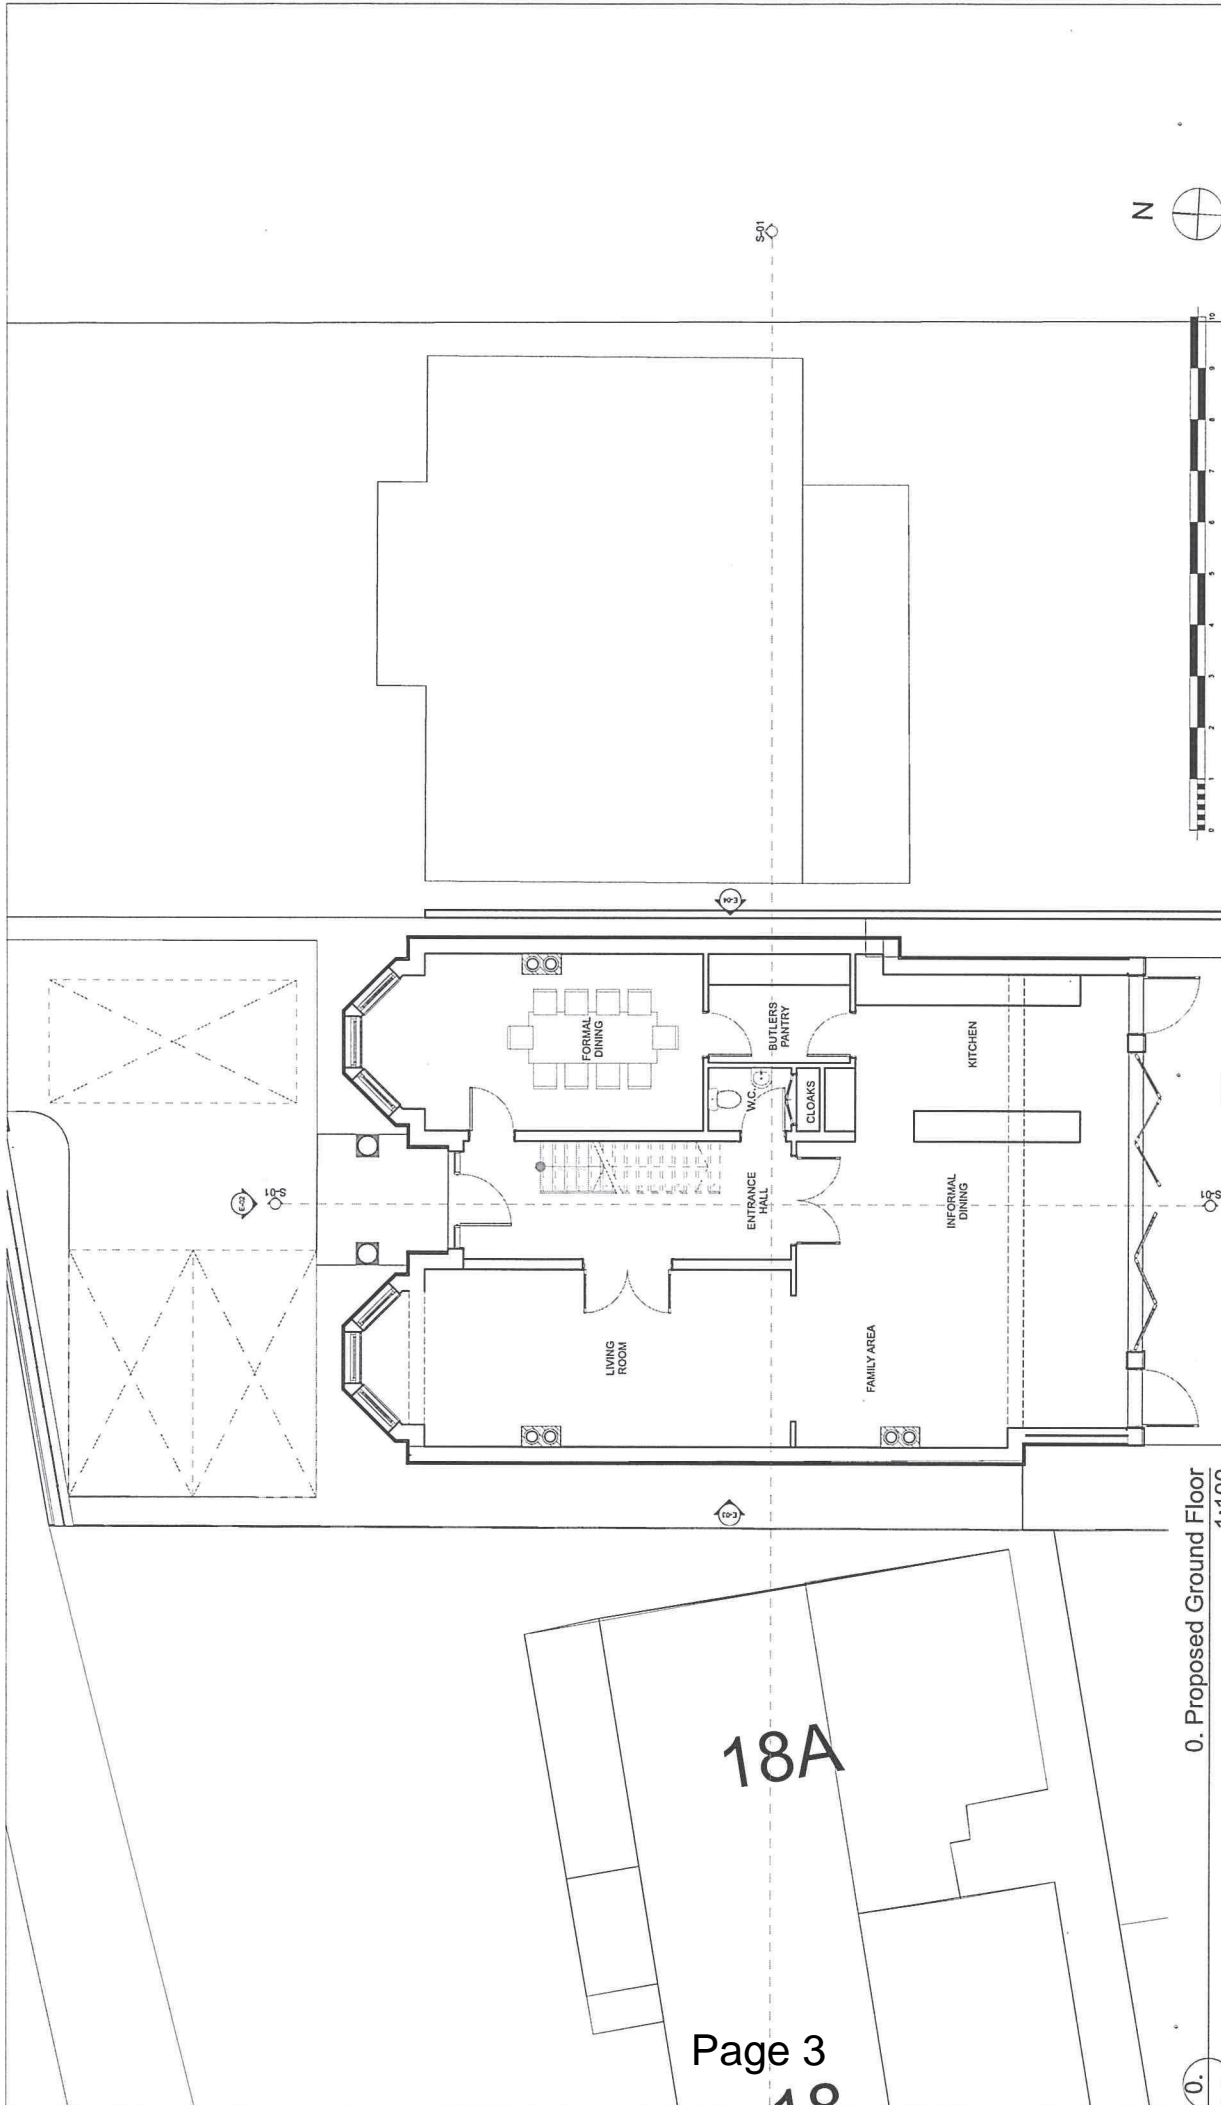

0. Proposed Ground Floor  
1:100

COPYRIGHT IN THIS DRAWING REMAINS WITH FREDRICK ADAM LTD AND NO EXPRESS OR IMPLIED LICENSE IS GRANTED BY WAY OF THIS DRAWING OR OTHERWISE TO REPRODUCE / USE THIS DRAWING OR THE DESIGN CONTAINED IN IT

SHEET TITLE PROJECT NO: FA.R14-17

Proposed Ground Floor Plan  
Scale 1:100 @ A3  
FA.R14-17 A-107E

REVISION	DATE	DESCRIPTION
E	06.04.2015	18 & 18A Oakwood Road Revised
D	05.12.2014	HOUSE MOVED, ALT TO REAR
C	12.11.2014	BAY WINDOW ADDED


143 Cottenham Park Road  
Wimbledon, Surrey

**Fredrick Adam**  
Fredrick Adam Ltd  
Architecture & Planning  
Unit 22, Lymington Farm  
18 Lymington Bottom rd,  
Nesstead  
Hampshire GU04 5FD

t. 01420 568087  
e. info@fredrickadam.com  
www.fredrickadam.com

DO NOT SCALE THIS DRAWING.  
ALL DIMENSIONS TO BE CHECKED ON SITE



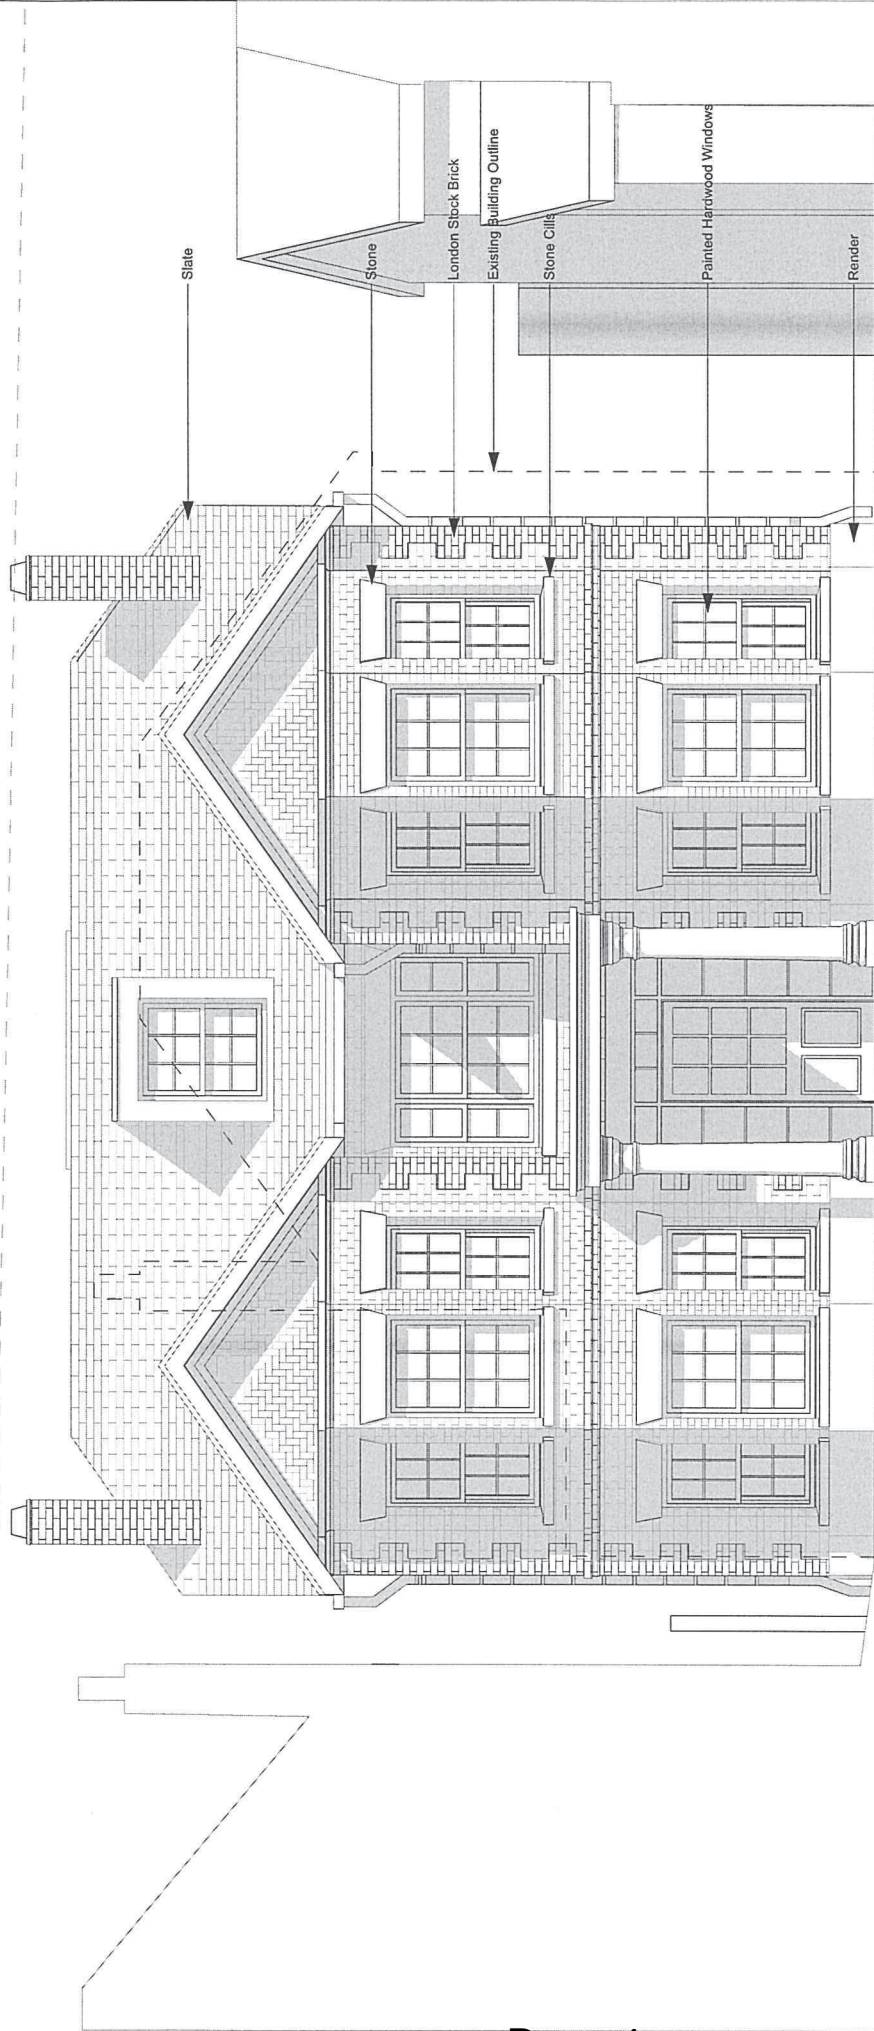

Proposed Front Elevation (North)  
1:50



COPYRIGHT IN THIS DRAWING REMAINS WITH FREDRICK ADAM LTD AND NO EXPRESS OR IMPLIED LICENSE IS GRANTED BY WAY OF THIS DRAWING OR OTHERWISE TO REPRODUCE / USE THIS DRAWING OR THE DESIGN CONTAINED IN IT

SHEET TITLE PROJECT NO: FA.R14-17

Proposed Front Elevation (North)

Scale 1:50 @ A3

FA.R14-17 A-111D


143 Cottenham Park Road Wimbleton, Surrey		Height Reduced by 250mm
D	06.04.2015	BAY WINDOW ADDED
C	12.11.2014	BASEMENT DELETED HOUSE MOVED
B	06.11.2014	
REVISION	DATE	DESCRIPTION

**Fredrick Adam**

Fredrick Adam Ltd  
Architecture & Planning  
Unit 22, Lymington Farm  
Hampshire GU34 5FD  
t. 01420 568087  
e. info@fredrickadam.com  
www.fredrickadam.com

DO NOT SCALE THIS DRAWING  
ALL DIMENSIONS TO BE CHECKED ON SITE



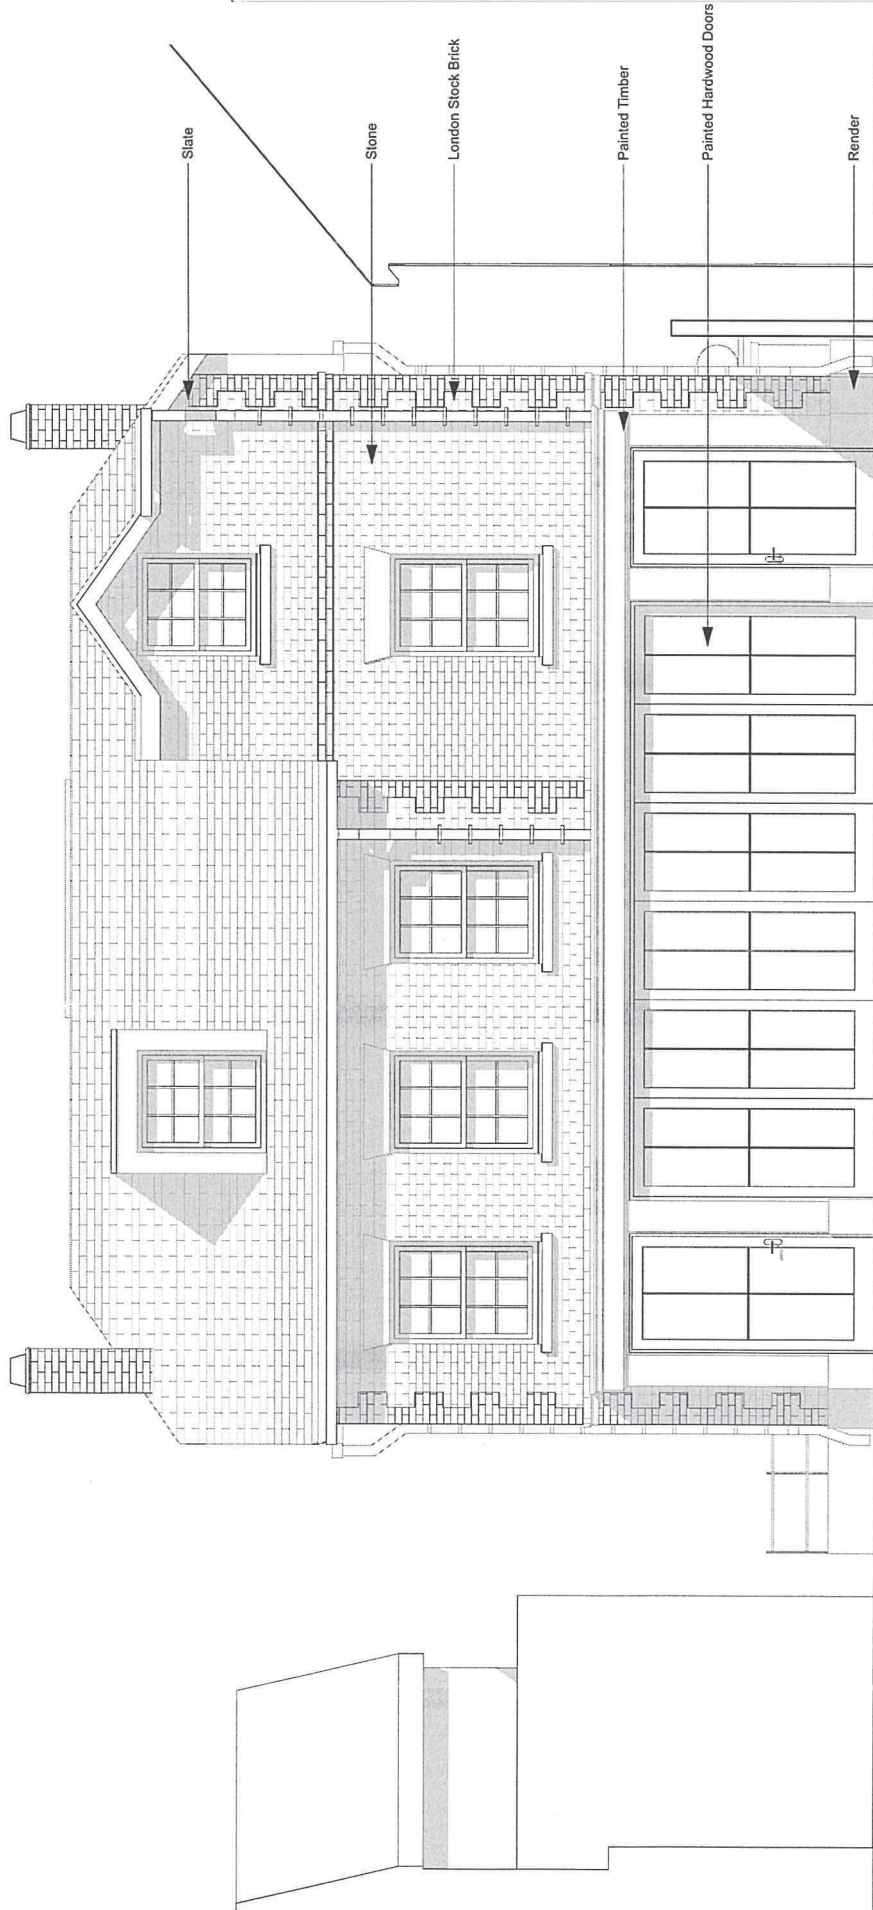

E-01

1:50



COPYRIGHT IN THIS DRAWING REMAINS WITH FREDRICK ADAM LTD AND HIS EXPRESS OR IMPLIED LICENSE IS GRANTED BY WAY OF THIS DRAWING OR OTHERWISE TO REPRODUCE / USE THIS DRAWING OR THE DESIGN CONTAINED IN IT

SHEET TITLE PROJECT NO: FA.R14-17

Proposed Rear Elevation (South)

Scale 1:50 @ A3

FA.R14-17 A-112D

143 Cottenham Park Road  
Wimbleton, Surrey


REVISION	DATE	DESCRIPTION
D	06.04.2015	Height Reduced by 250mm
C	05.12.2014	HOUSE MOVED, ALT TO REAR
B	06.11.2014	BASEMENT DELETED HOUSE MOVED

**Fredrick Adam**

Fredrick Adam Ltd  
Architecture & Planning  
Unit 22, Lymington Farm  
18 Lymington Bottom rd,  
Meadshead  
Hampshire GU34 5FD  
t. 01420 568087  
e. info@fredrickadam.com  
www.fredrickadam.com

DO NOT SCALE THIS DRAWING  
ALL DIMENSIONS TO BE CHECKED ON SITE



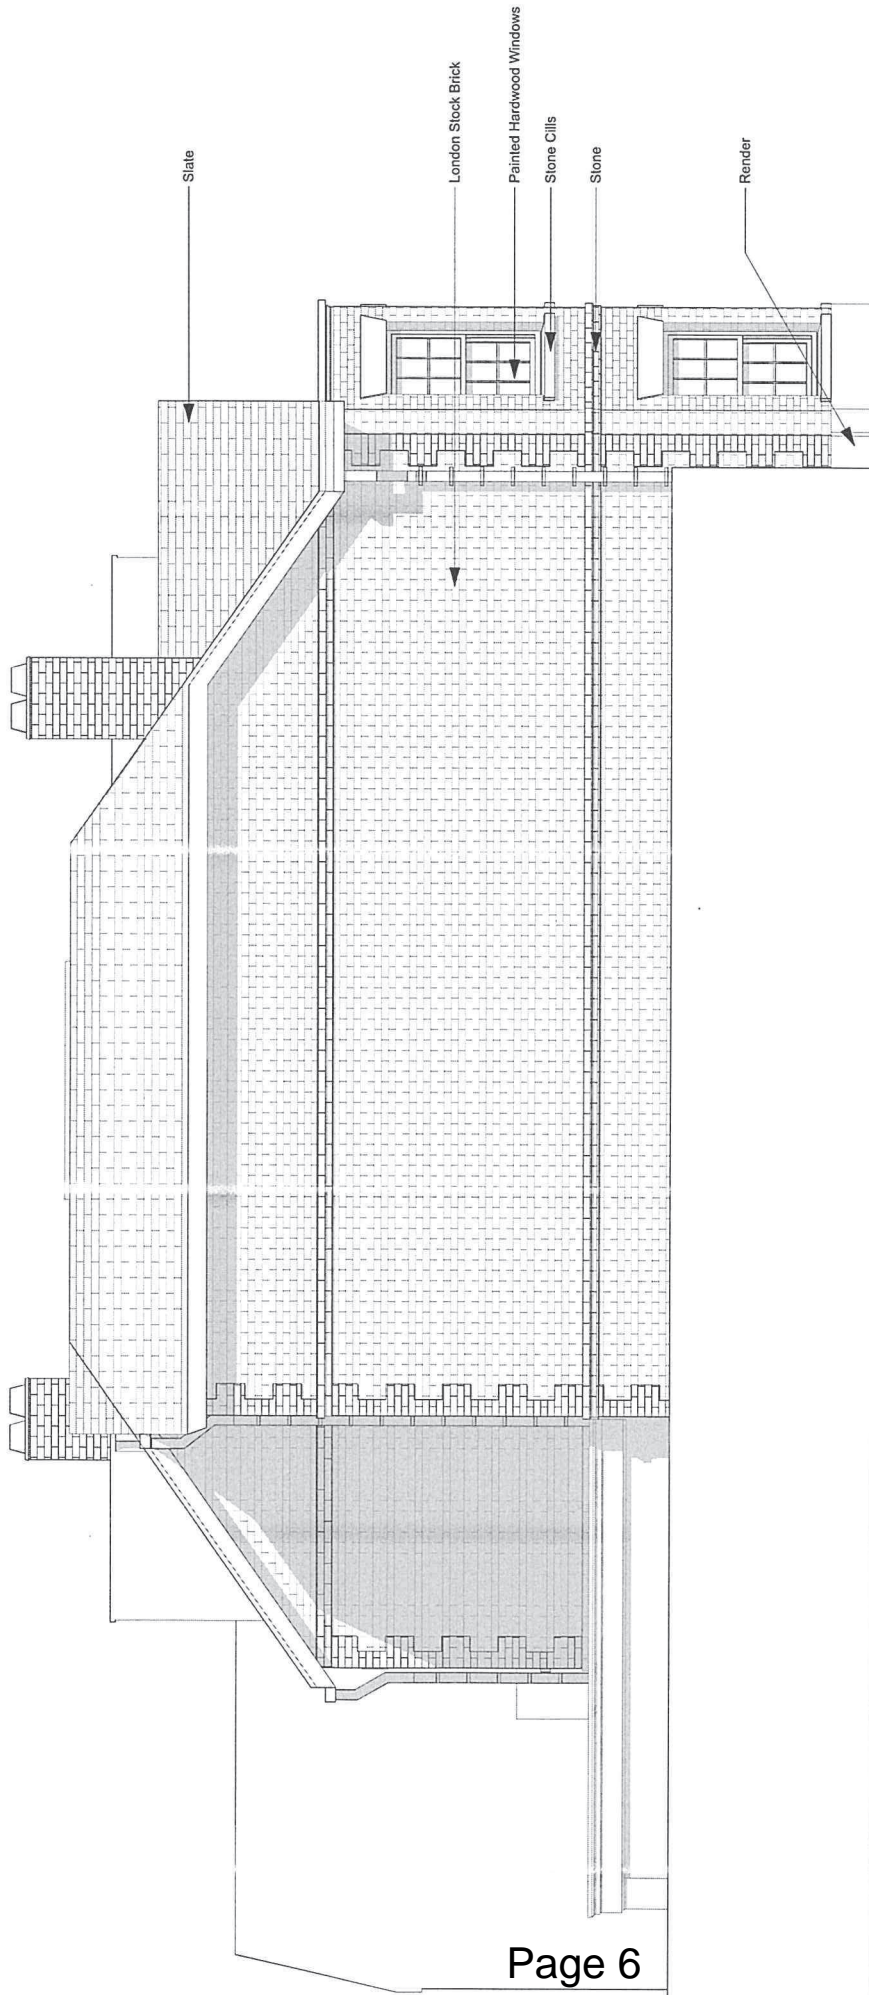

Proposed Side Elevation (East) (1)  
1:50



COPYRIGHT IN THIS DRAWING REMAINS WITH FREDRICK ADAM LTD AND NO EXPRESS OR IMPLIED LICENSE IS GRANTED BY WAY OF THIS DRAWING OR OTHERWISE TO REPRODUCE / USE THIS DRAWING OR THE DESIGN CONTAINED IN IT

SHEET TITLE PROJECT NO: FA.R14-17

Proposed Side Elevation (East)

Scale 1:50 @ A3

FA.R14-17 A-114E

143 Cottenham Park Road  
Wimbledon, Surrey


REVISION	DATE	DESCRIPTION
E	06.04.2015	Height Reduced by 250mm
D	05.12.2014	HOUSE MOVED, ALT TO REAR
C	12.11.2014	BAY WINDOW ADDED

**Frederick Adam**

Frederick Adam Ltd  
Architecture & Planning  
Unit 22, Lymington Farm  
18 Lymington Bottom rd,  
Medstead  
Hampshire GU34 5FD  
t. 01420 568087  
e. info@frederickadam.com  
www.frederickadam.com

DO NOT SCALE THIS DRAWING  
ALL DIMENSIONS TO BE CHECKED ON SITE



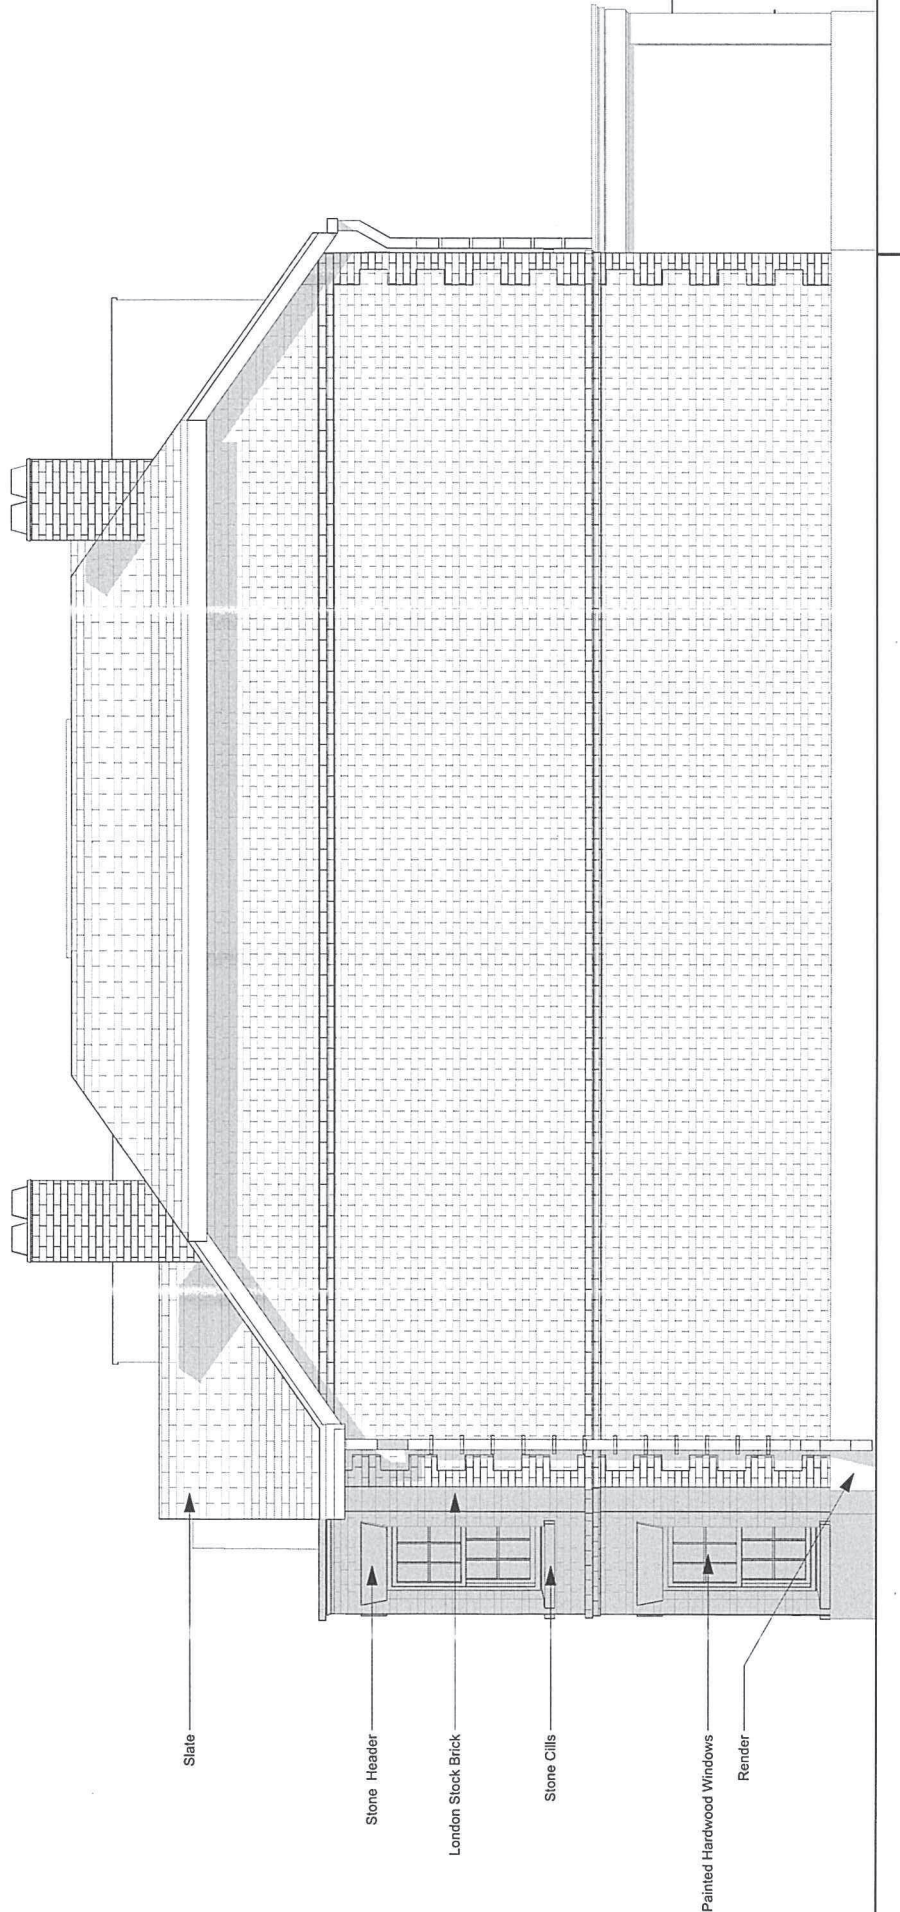

Proposed Side Elevation (West)  
1:50

E-03

143 Cottenham Park Road  
Wimbledon, Surrey

Proposed Side Elevation (West)  
Scale 1:50 @ A3

FA.R14-17 A-113D

PROJECT NO: FA.R14-17


REVISION	DATE	DESCRIPTION
D	06.04.2015	Height Reduced by 250mm
C	05.12.2014	HOUSE MOVED, ALT TO REAR
B	06.11.2014	BASEMENT DELETED HOUSE MOVED

DO NOT SCALE THIS DRAWING  
ALL DIMENSIONS TO BE CHECKED ON SITE


Copyright in this drawing remains with Fredrick Adam Ltd and no express or implied license is granted for the use of this drawing or the design contained in it.

**Fredrick Adam**  
18 Lymington Bottom rd,  
Medstead  
Hampshire GU34 5FD

t. 01420 568087  
e. info@fredrickadam.com  
www.fredrickadam.com

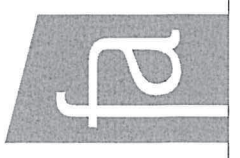

W-04 Proposed Street scene  
1:200

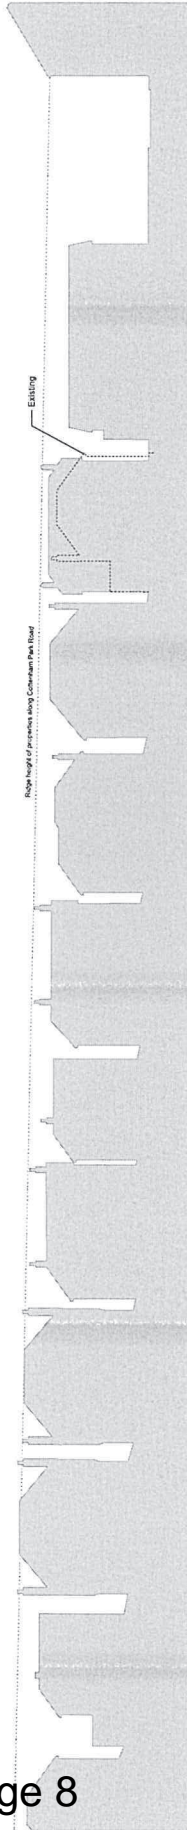

100 Centimetres (1000mm)

NOTES  
DO NOT SCALE THIS DRAWING  
ALL DIMENSIONS TO BE CHECKED ON SITE

CONSULTANTS

143 Cottenham Park Road

Wimbledon  
Surrey SW20 0DW

REVISION	DATE	DESCRIPTION
C	08.04.2014	Height Reduced by 20cm
B	04.12.2014	Finalised Model Update

PROJECT NO: FA.R14-17  
MODEL FILE: Scheme 07A.rvt  
DRAWN BY: DJR  
CHK'D BY: TAD

COPYRIGHT IN THIS DRAWING REMAINS WITH FREDRICK ADAM LTD AND NO EXPRESS OR IMPLIED LICENSE IS GRANTED BY THIS DRAWING TO ANY OTHER PARTY TO REPRODUCE OR USE THIS DRAWING OR THE DESIGN CONTAINED THEREIN.  
SHEET TITLE

Proposed Street View  
Of Adjacent Properties

FA.R14-17A-116C  
Scale 1:200 @A1

**Fredrick Adam**  
143 Cottenham Park Road  
Wimbledon Surrey  
SW20 0DW  
19422, Lymington Park  
www.fredrickadam.com



143 Cottenham Park Road  
Wimbledon Surrey  
SW20 0DW



Legend:

Application boundary

NOTES  
DO NOT SCALE THIS DRAWING  
ALL DIMENSIONS TO BE CHECKED ON SITE

CONSULTANTS

143 Cottenham Park Road

Wimbledon  
Surrey SW20 0DW

REVISION DATE DESCRIPTION  
B 06.04.2015 18 & 18A Oakwood Road Revised

PROJECT NO: FA.R14-17

MODEL FILE: Schema 07a.dwg

DRAWN BY: DIF

CHK'D BY: TAD

COPYRIGHT IN THIS DRAWING REMAINS WITH FREDRICK ADAM LTD AND NO EXPRESS OR IMPLIED LICENSE IS GRANTED BY WAY OF THIS DRAWING OR OTHERWISE TO REPRODUCE / USE THIS DRAWING OR THE DESIGN CONTAINED IN IT

SHEET TITLE

Site Location Plan

FA.R14-17 A-101B

Scale 1:1250 @A2

170000

169900

169800

169700



Mapping contents (c) Crown copyright and database rights 2014. Ordnance Survey 100035207



522600

522500

522400

522300


W-02

1:1250



Fredrick Adam

Fredrick Adam Ltd  
Architecture & Planning  
Unit 22, Lymington Farm  
Meckled  
Hampshire GU34 5FD  
t. 01429 529087  
e. info@fredrickadam.com  
www.fredrickadam.com

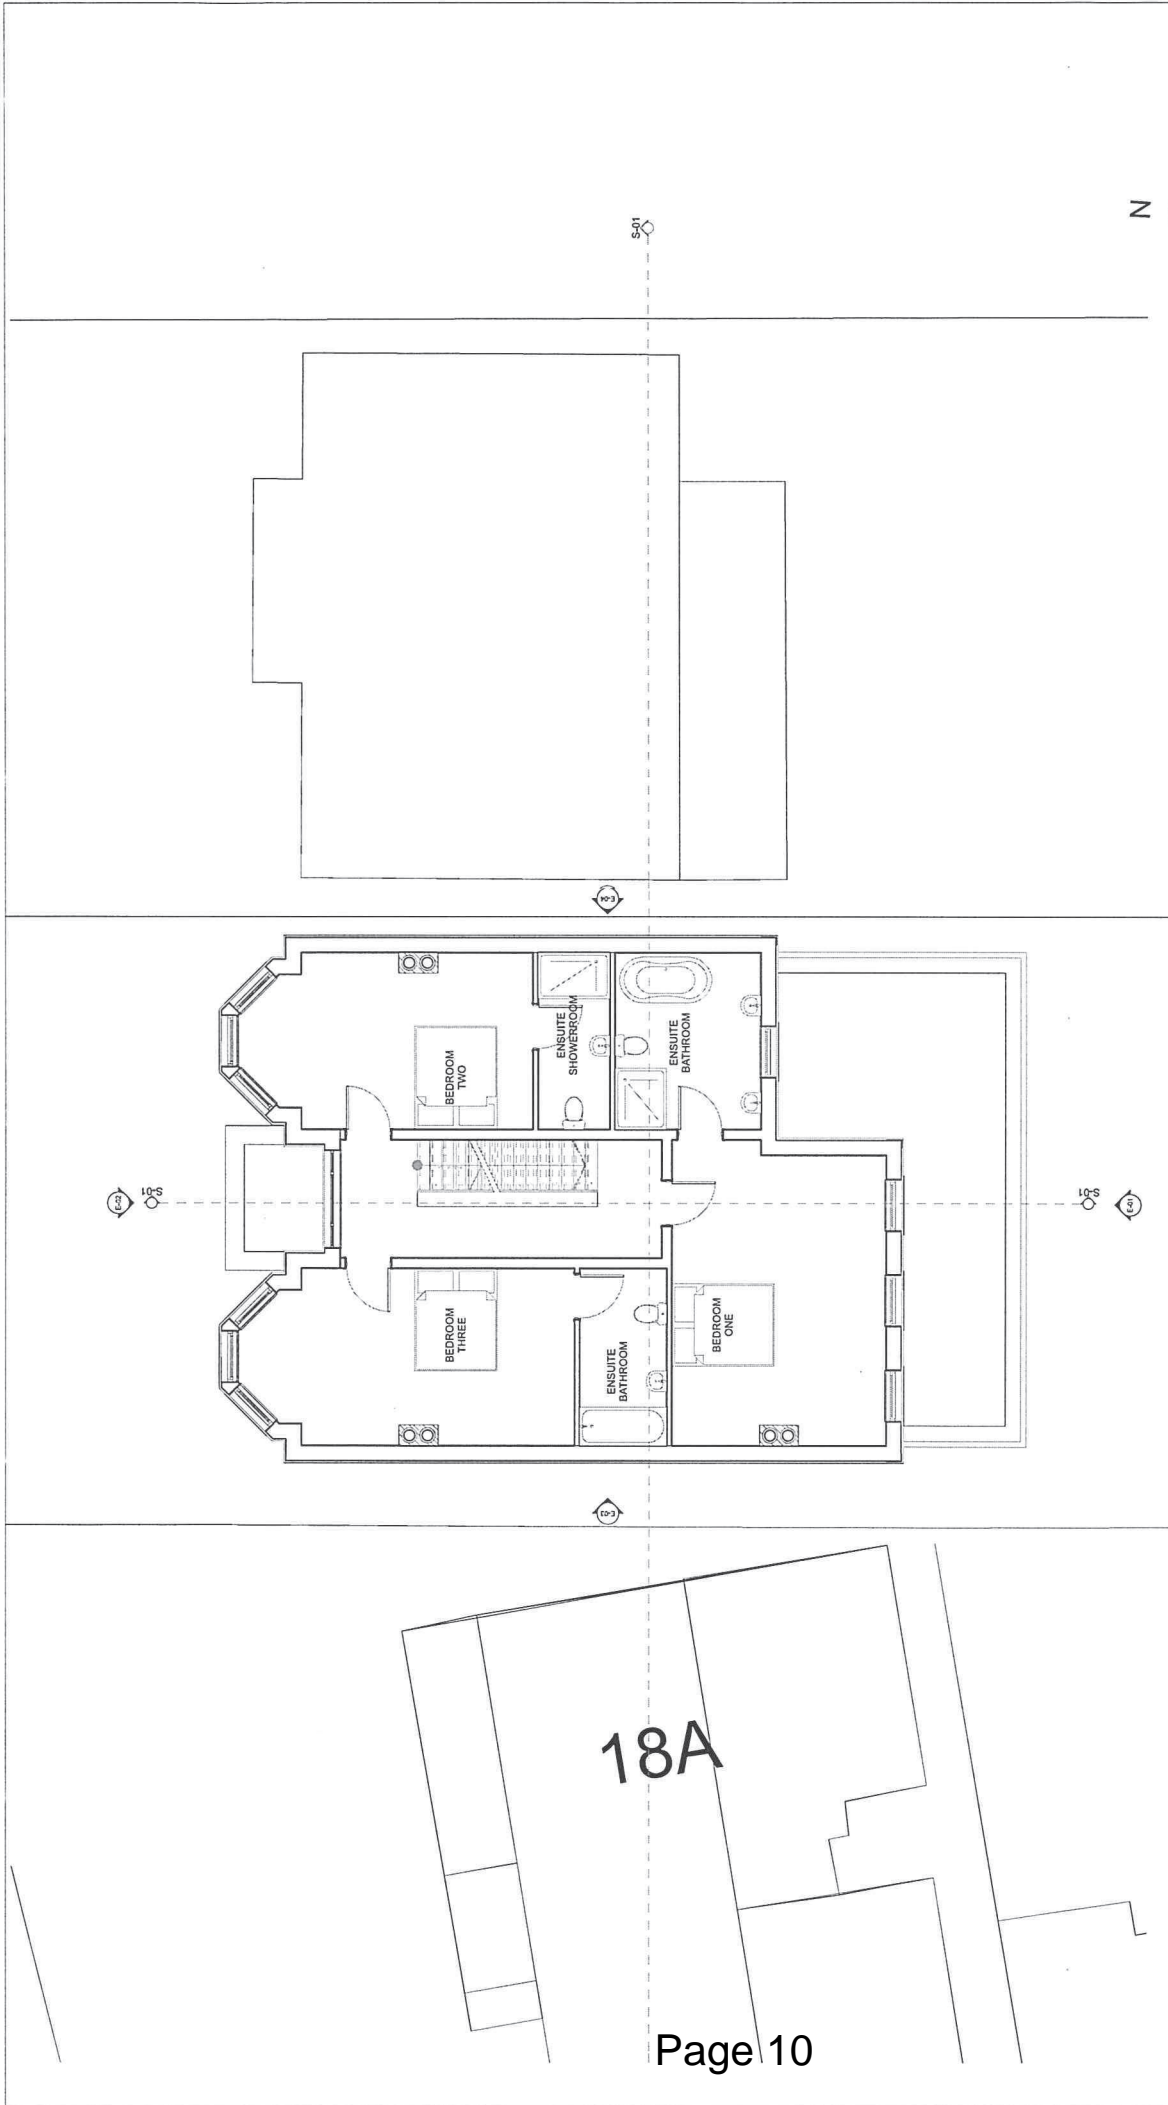

1. Proposed First Floor  
1:100

COPYRIGHT IN THIS DRAWING REMAINS WITH FREDRICK ADAM LTD AND NO EXPRESS OR IMPLIED LICENSE IS GRANTED BY ANY OF THIS DRAWING OR OTHERWISE TO REPRODUCE OR USE THIS DRAWING OR THE DESIGN CONTAINED IN IT

SHEET TITLE PROJECT NO: FA.R14-17


Proposed First Floor Plan  
Scale 1:100 @ A3  
FA.R14-17 A-108E

143 Cottenham Park Road Wimbledon, Surrey		
E	06.04.2015 18 & 18A Oakwood Road Revised	
D	05.12.2014 HOUSE MOVED, ALT TO REAR	
C	12.11.2014 BAY WINDOW ADDED	
REVISION	DATE	DESCRIPTION

DO NOT SCALE THIS DRAWING  
ALL DIMENSIONS TO BE CHECKED ON SITE

**Fredrick Adam**  
18 Lynton Bottom rd,  
Medstead  
Unit 22, Lynton Farm  
Hampshire GU34 5FD  
t. 01420 586087  
e. info@fredricksadam.com  
www.fredricksadam.com



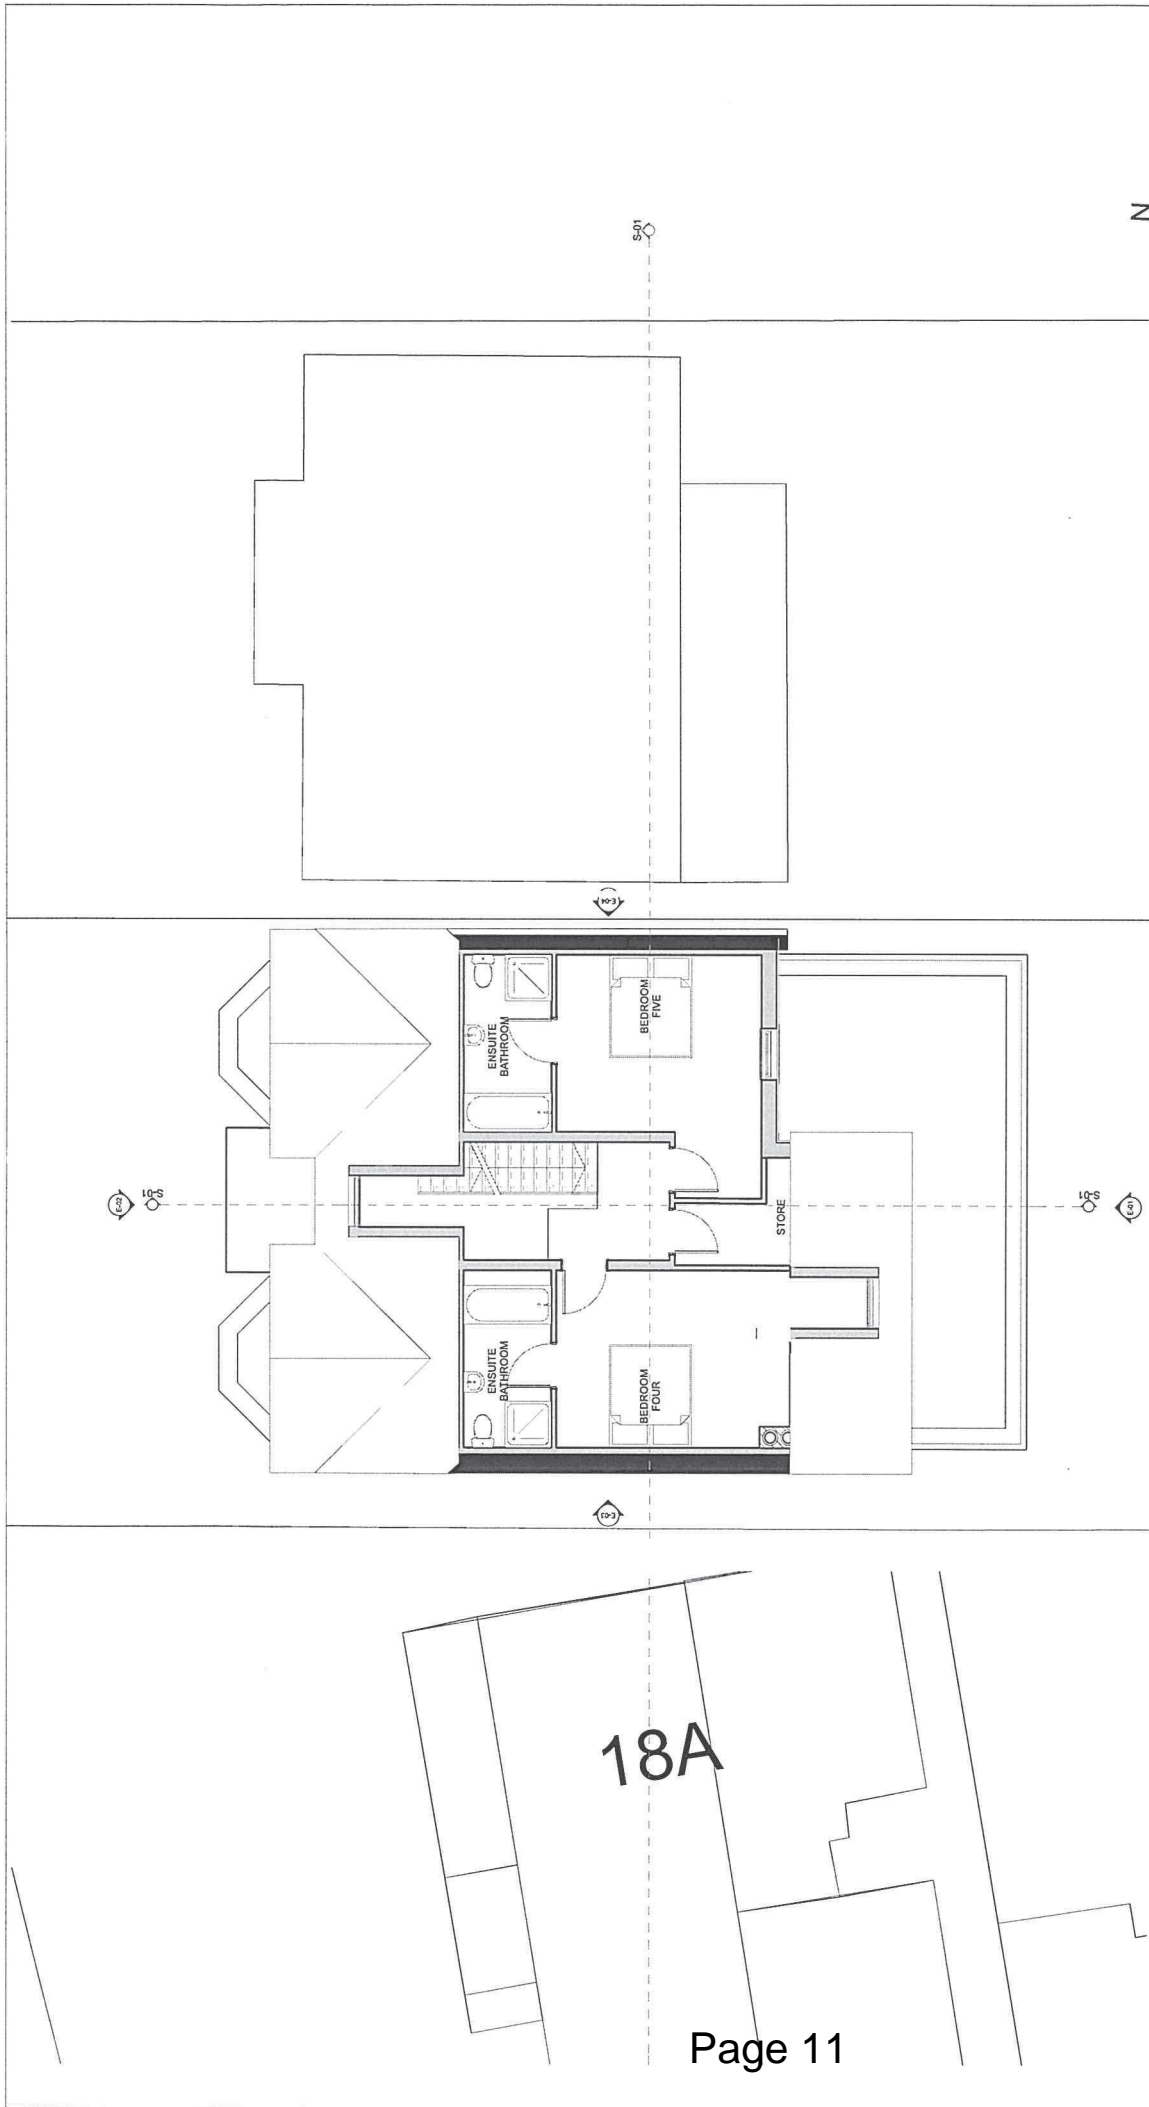

N



COPYRIGHT IN THIS DRAWING REMAINS WITH FREDRICK ADAM LTD AND NO EXPRESS OR IMPLIED LICENSE IS GRANTED BY WAY OF THIS DRAWING OR OTHERWISE TO REPRODUCE / USE THIS DRAWING OR THE DESIGN CONTAINED IN IT

SHEET TITLE PROJECT NO: FA.R14-17

Proposed Second Floor Plan

Scale 1:100 @ A3

FA.R14-17 A-109E

143 Cottenham Park Road  
Wimbleton, Surrey

REVISION	DATE	DESCRIPTION
E	06.04.2015	18 & 18A Oakwood Road & Roof Revised
D	05.12.2014	HOUSE MOVED, ALT TO REAR
C	12.11.2014	BAY WINDOW ADDED



**Frederick Adam**

Frederick Adam Ltd  
Architecture & Planning  
Unit 22, Lymington Farm  
18 Lymington Bottom rd,  
Medstead  
Hampshire GU34 5FD  
t. 01420 568087  
e. info@frederickadam.com  
www.frederickadam.com

DO NOT SCALE THIS DRAWING  
ALL DIMENSIONS TO BE CHECKED ON SITE

2. Proposed Second Floor  
1:100



 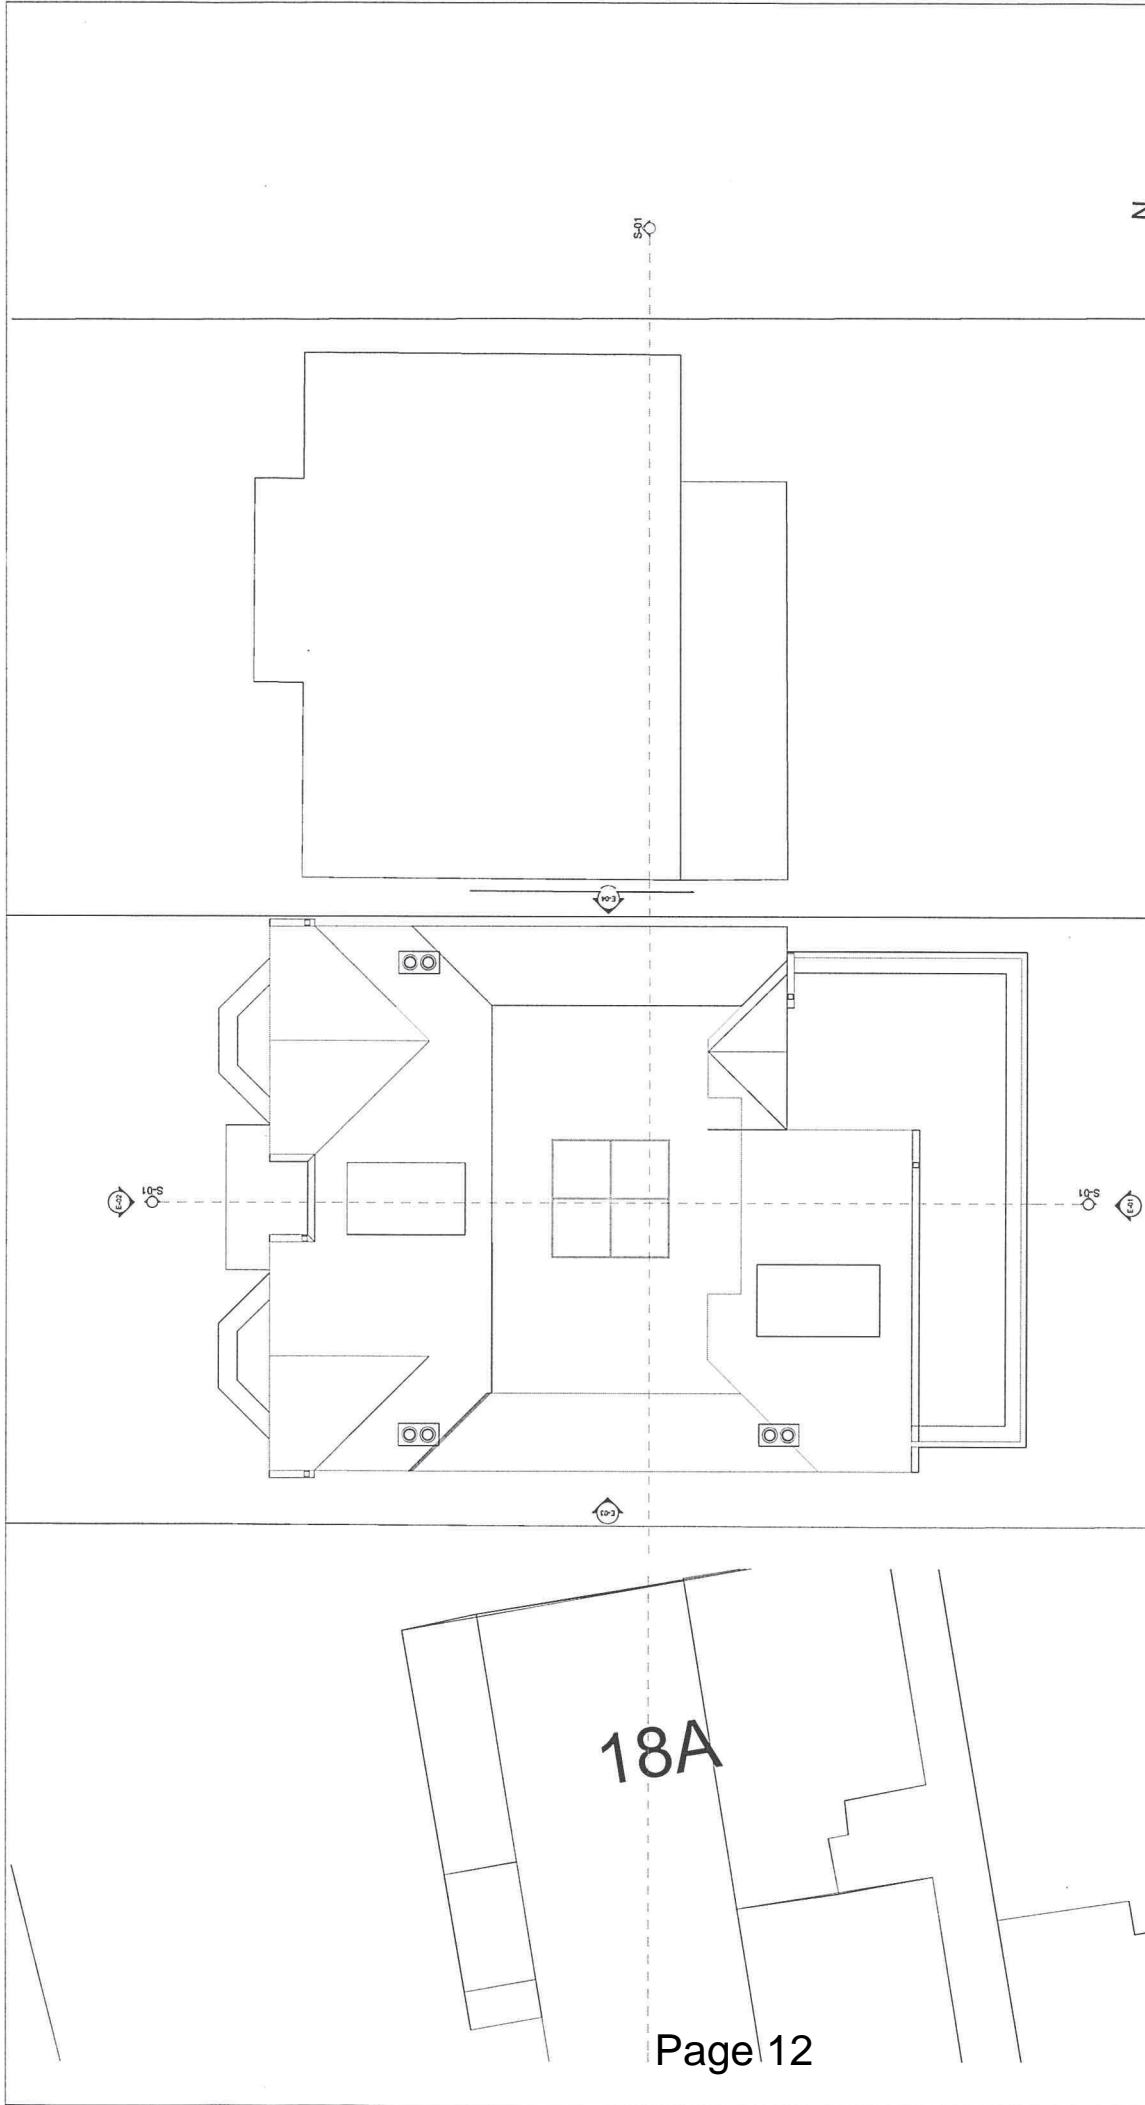

COPYRIGHT IN THIS DRAWING REMAINS WITH FREDRICK ADAM LTD AND NO EXPRESS OR IMPLIED WARRANTIES ARE MADE IN THIS DRAWING OR THE DESIGN CONTAINED IN IT

SHEET TITLE PROJECT NO: FA.R14-17

Proposed Roof Plan  
Scale 1:100 @ A3  
FA.R14-17 A-110E


143 Cottenham Park Road Wimbleton, Surrey		18 & 18A Oakwood Road & Roof Revised	
E	06.04.2015	HOUSE MOVED, ALT TO REAR	
D	05.12.2014	BAY WINDOW ADDED	
C	12.11.2014		
REVISION	DATE	DESCRIPTION	

3. Proposed Roof  
1:100


**Fredrick Adam**  
18 Lynton Bottom rd,  
Medstead  
Hampshire GU34 5FD

t. 01203 588087  
e. info@fredrickadam.com  
www.fredrickadam.com

DO NOT SCALE THIS DRAWING  
ALL DIMENSIONS TO BE CHECKED ON SITE

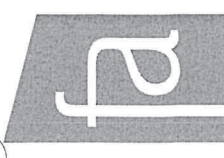

18A

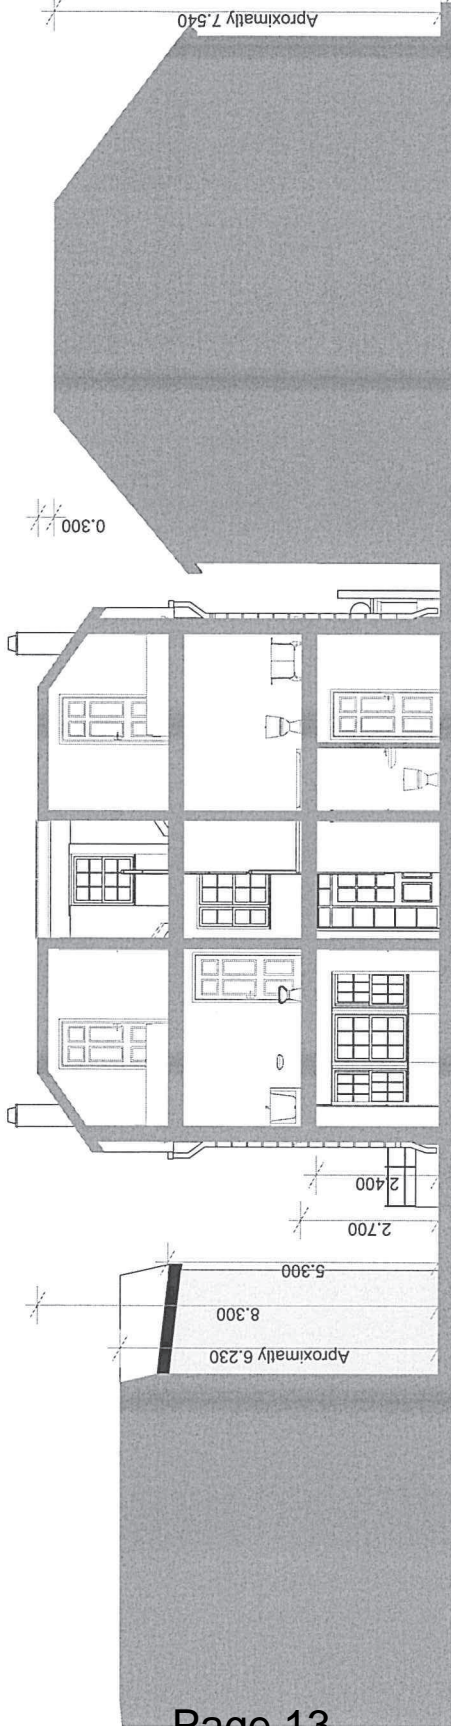

Proposed Section B\_B  
1:50

NOTES  
DO NOT SCALE THIS DRAWING  
ALL DIMENSIONS TO BE CHECKED ON SITE

CONSULTANTS

143 Cottenham Park Road

Wimbledon  
Surrey SW20 0DW

REVISION	DATE	DESCRIPTION
B	26.06.2015	Height finished by 25mm

PROJECT NO: FA.R14-17

MODEL FILE: S:\pww\04.dwg

DRAWN BY: DIR

CHK'D BY: TAD

Copyright in this drawing remains with Fredrick Adam Ltd and no express or implied license is granted by way of this drawing or otherwise to reproduce / use the drawing or any part of the design contained in it.

SHEET TITLE

Proposed Section B\_B

FA.R14-17A-118B  
Scale 1:50 @ A1



Fredrick Adam  
111, Longport Row, W11 1LJ London W11 1LJ  
114, 22, Longport Row, W11 1LJ London W11 1LJ

L1 Professional  
www.fredrickadam.com  
www.bobylucas.com

This page is intentionally left blank