





FRONT ELEVATION

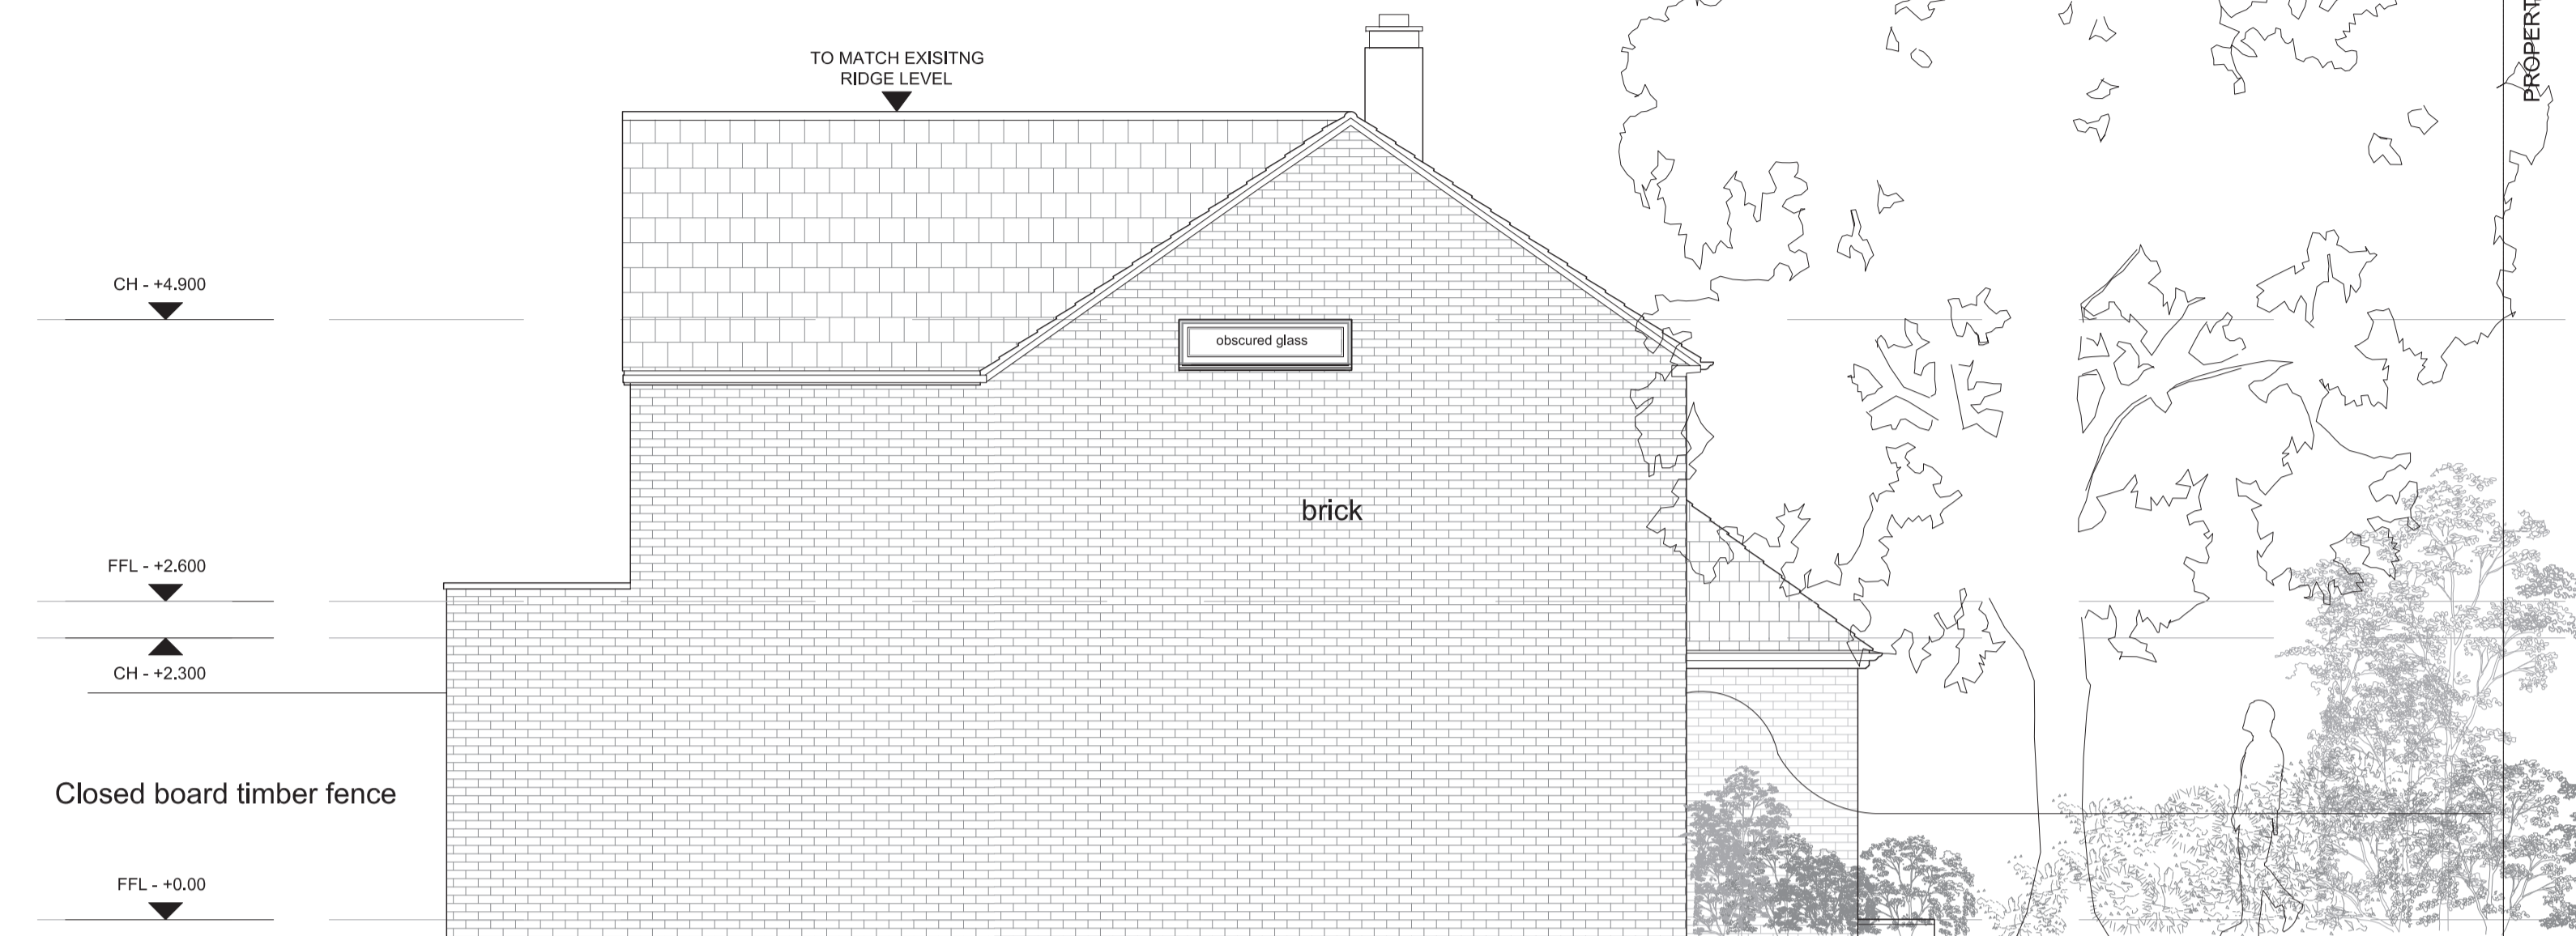

SIDE ELEVATION

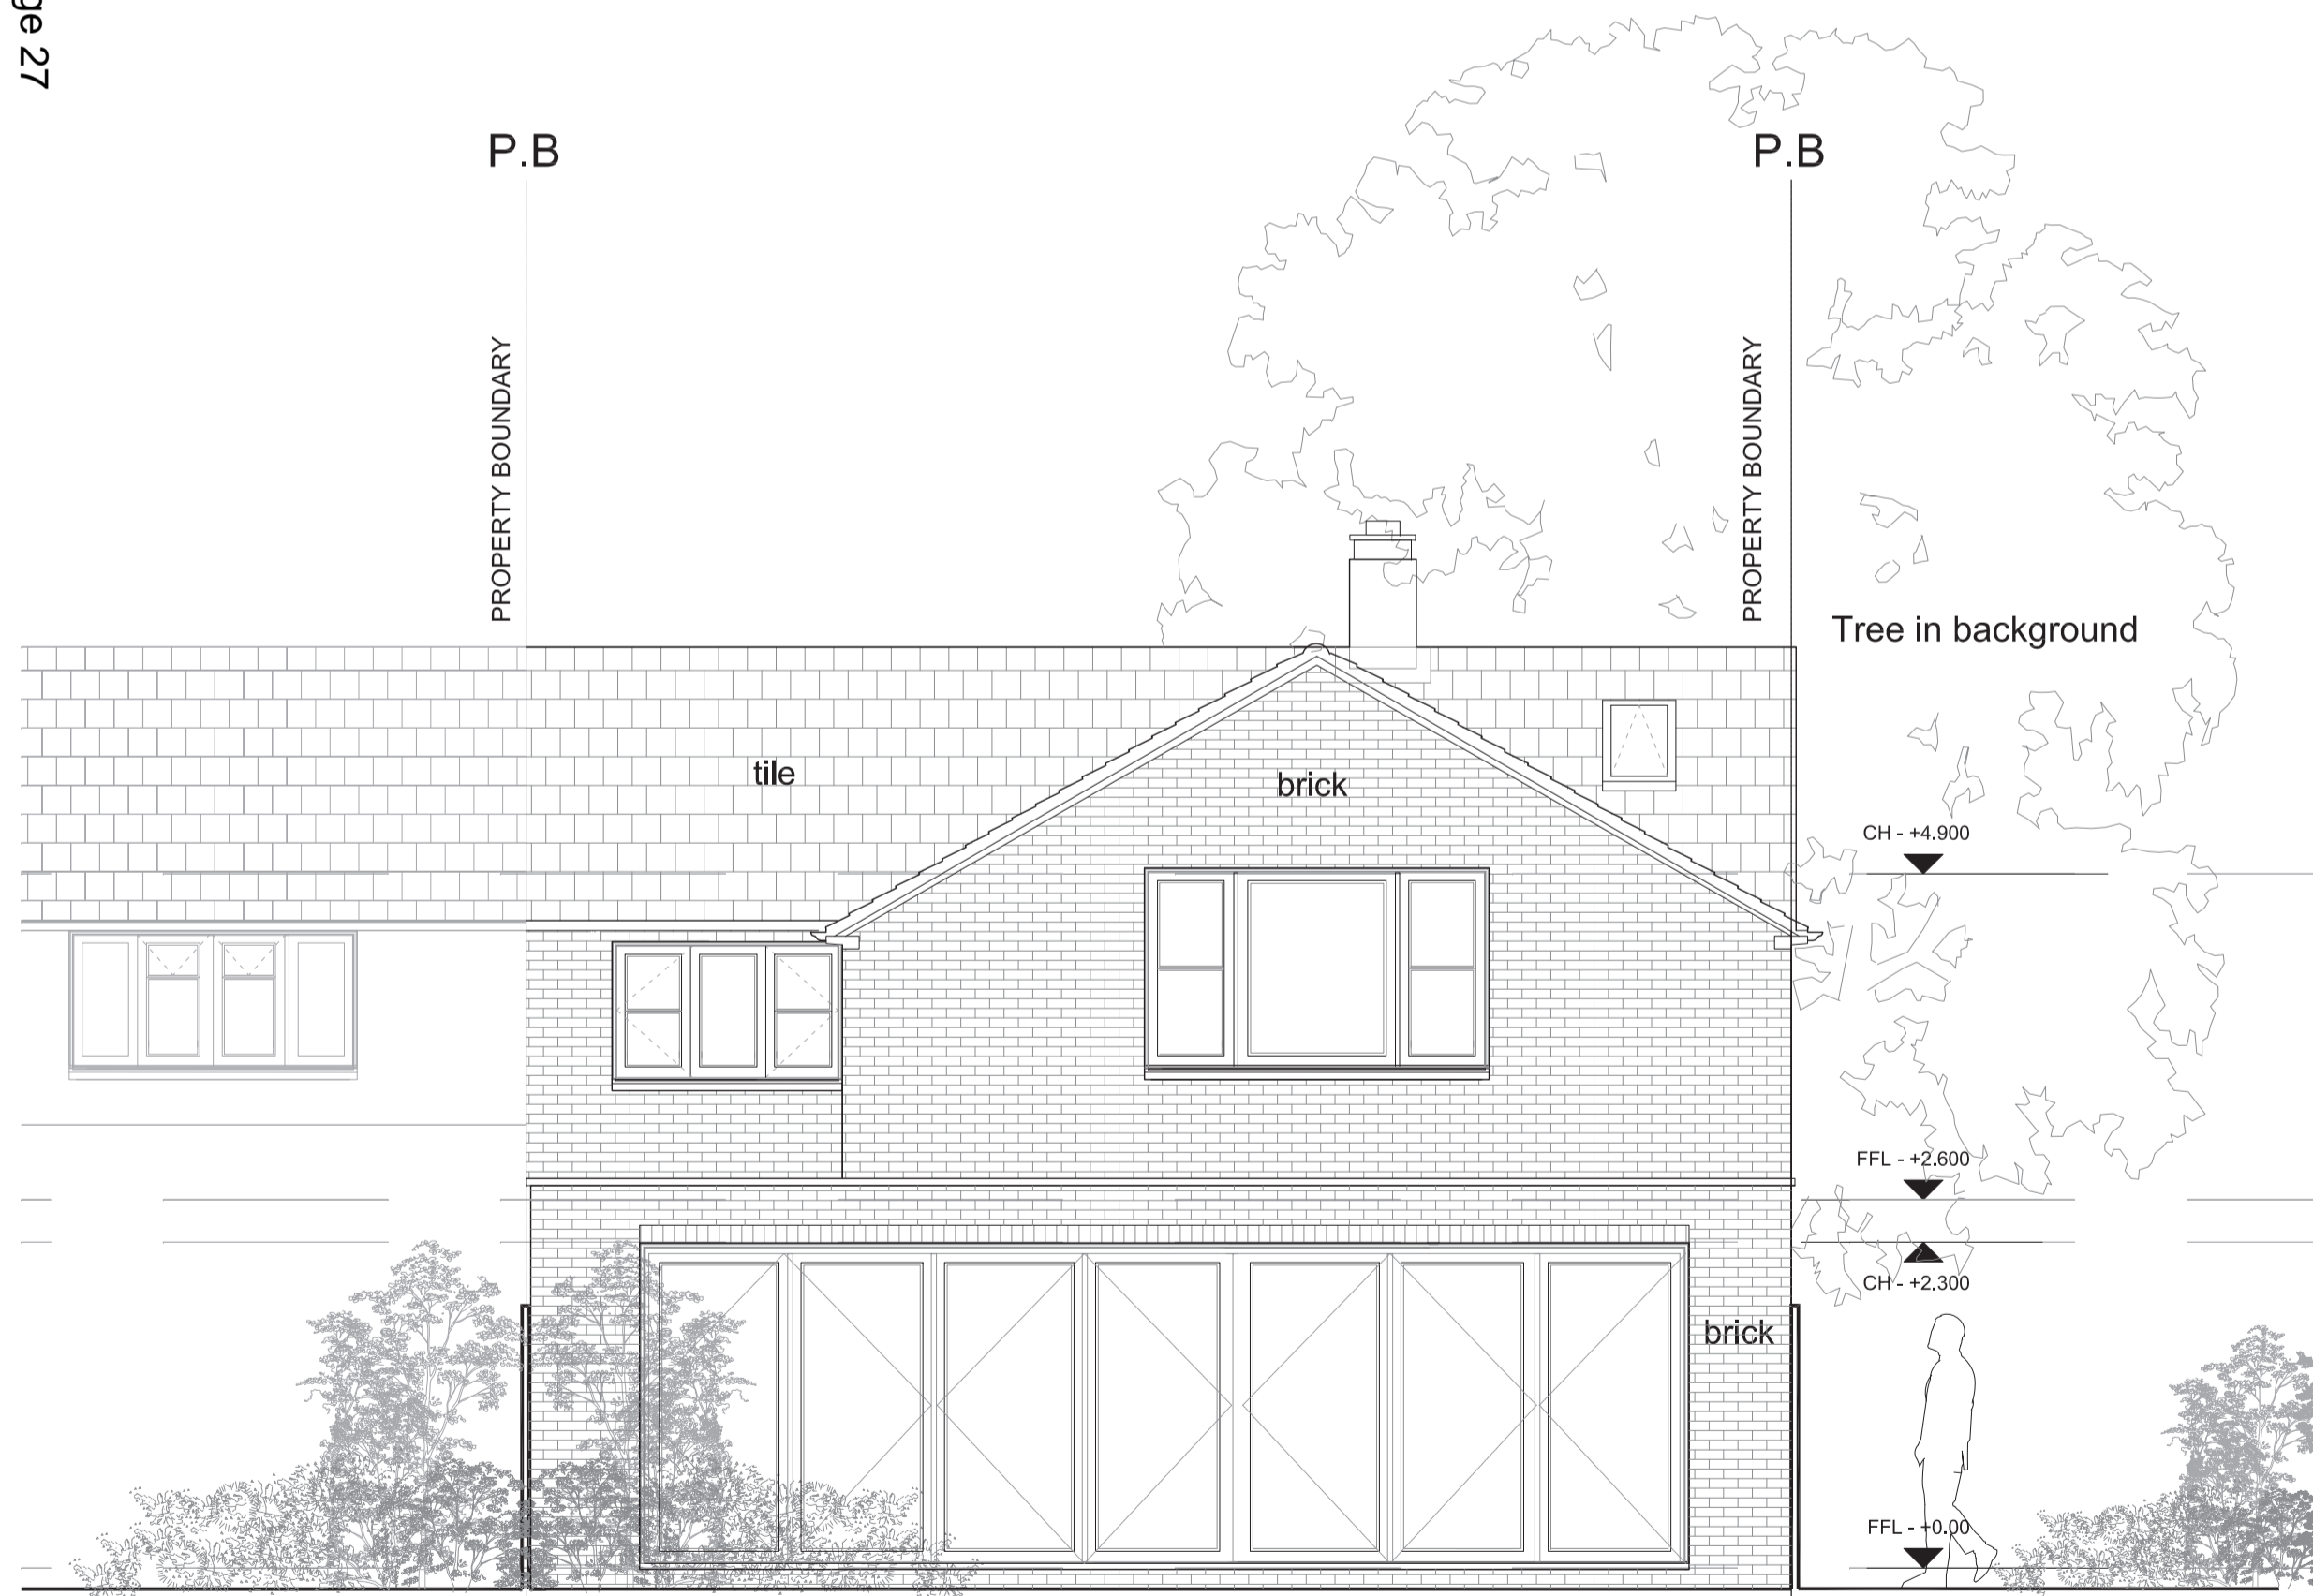

REAR ELEVATION



SIDE ELEVATION



Andrew Harper Architects

Address: 2nd Floor, Woodcock House, High Street
 London, SW19 5BY
 t: 020 7183 0590
 e: office@andrewharperarchitects.co.uk
 w: www.andrewharperarchitects.co.uk

job: 13, Chester Road, SW19	job no: 144	date: 03/02/15
drawing: Proposed Elevations	scale: A3 @ 1:100 A1 @ 1:50	drawn: JL
notes: All drawings are to be read in conjunction with the full planning application. Do not scale these drawings	drawing no. P_03	rev. A

PLANNING

This page is intentionally left blank