



STREET SCENE ALONG TOOTING HIGH STREET



NORTH EAST ELEVATION



SOUTH WEST ELEVATION




NORTH WEST ELEVATION

REVISIONS			
REV	DATE	NOTES	INITIAL
A	20.04.2015	AMENDMENTS MADE IN LINE WITH LPA E-MAIL DATED 2 APRIL 2015	SPN
B	06.05.2015	AMENDMENTS MADE IN LINE WITH LPA E-MAIL DATED 30 APRIL 2015	AN

STATUS
PLANNING

Howard : Fairbairn : MHK
chartered architects


Head Office
Howard Fairbairn Project Services Ltd
439 London Road
Croydon
CR0 3PF
Telephone
020 8665 5252
Facsimile
020 8665 6252
Website
www.hfmhk.com
Email
croydon@hfmhk.com

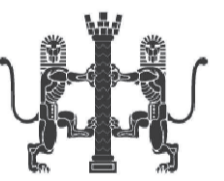

Other Offices :-
Chester
01244 659 9933
North London
020 8951 5838

Client	Total Homes		
Project	High Street, Colliers Wood		
Title	Proposed Development ELEVATIONS		
Drawn by	SN	Checked by	AJL
Scale	1:100 @ A1	Date	NOV 2014
CAD Ref:	6336		

Dwg N°	6336-2P11	Rev	B
--------	-----------	-----	---

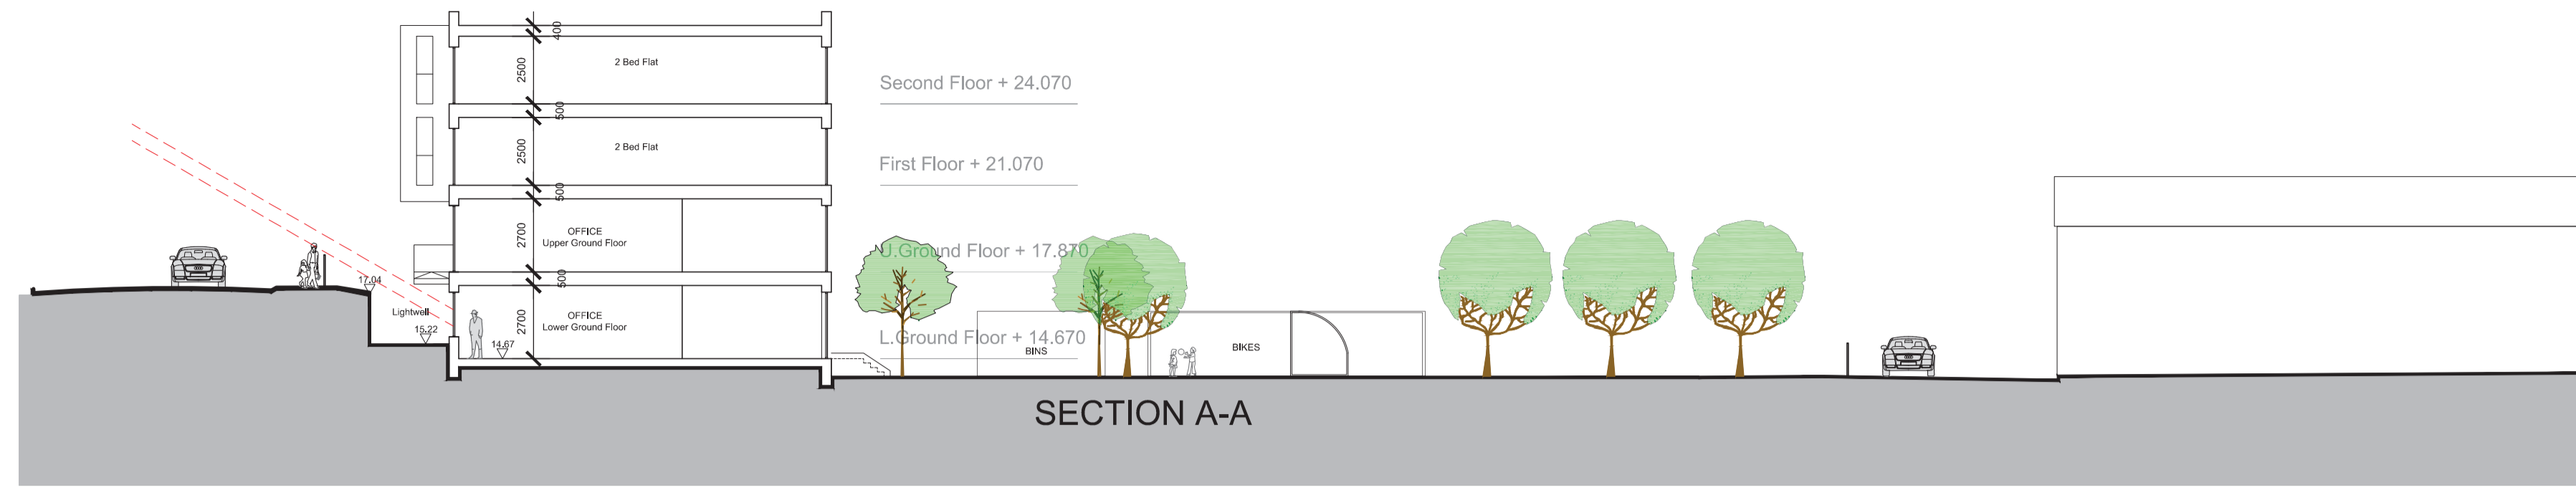


SECTION A-A




SECTION B-B



SECTION C-C

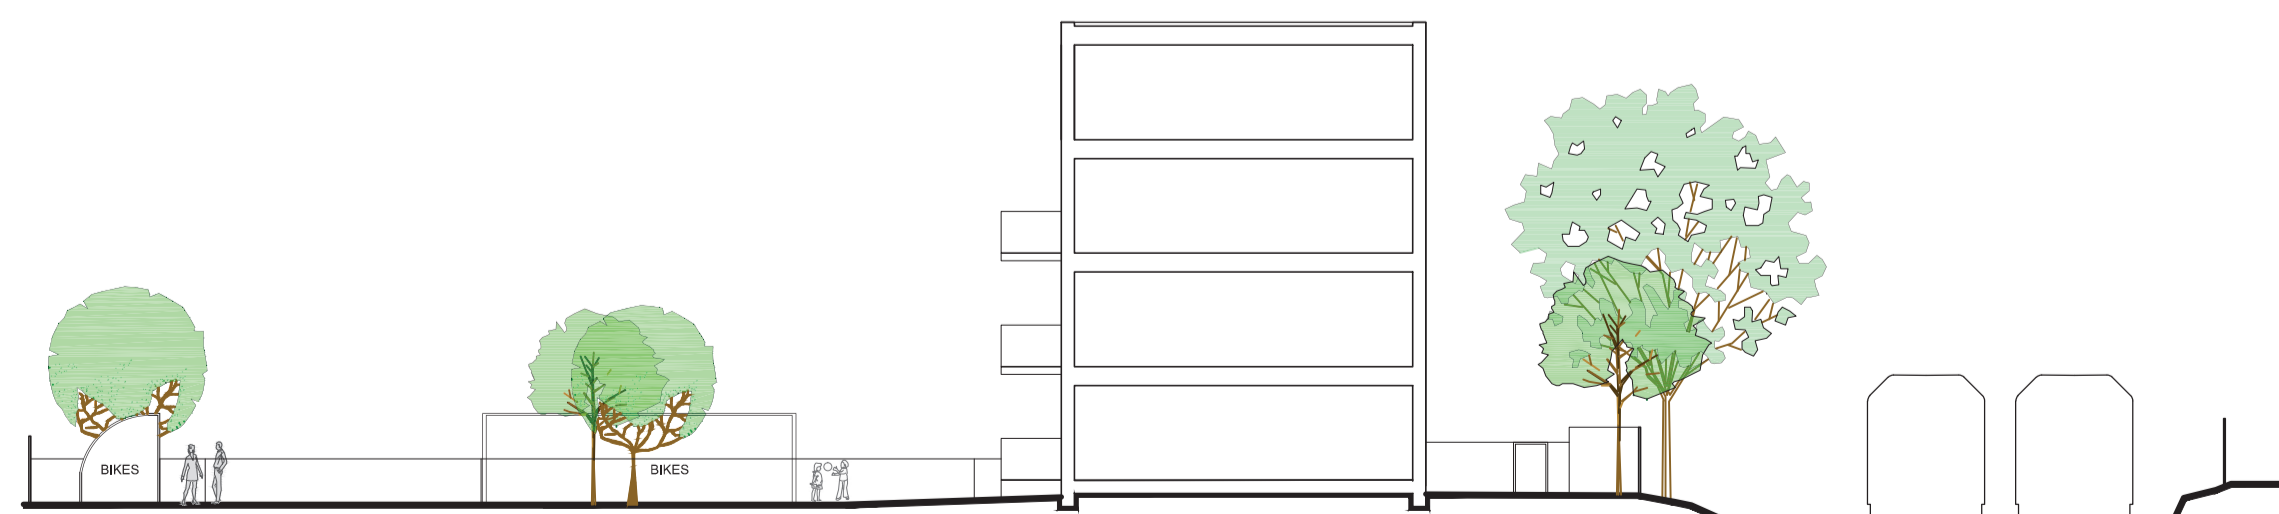

SECTION D-D

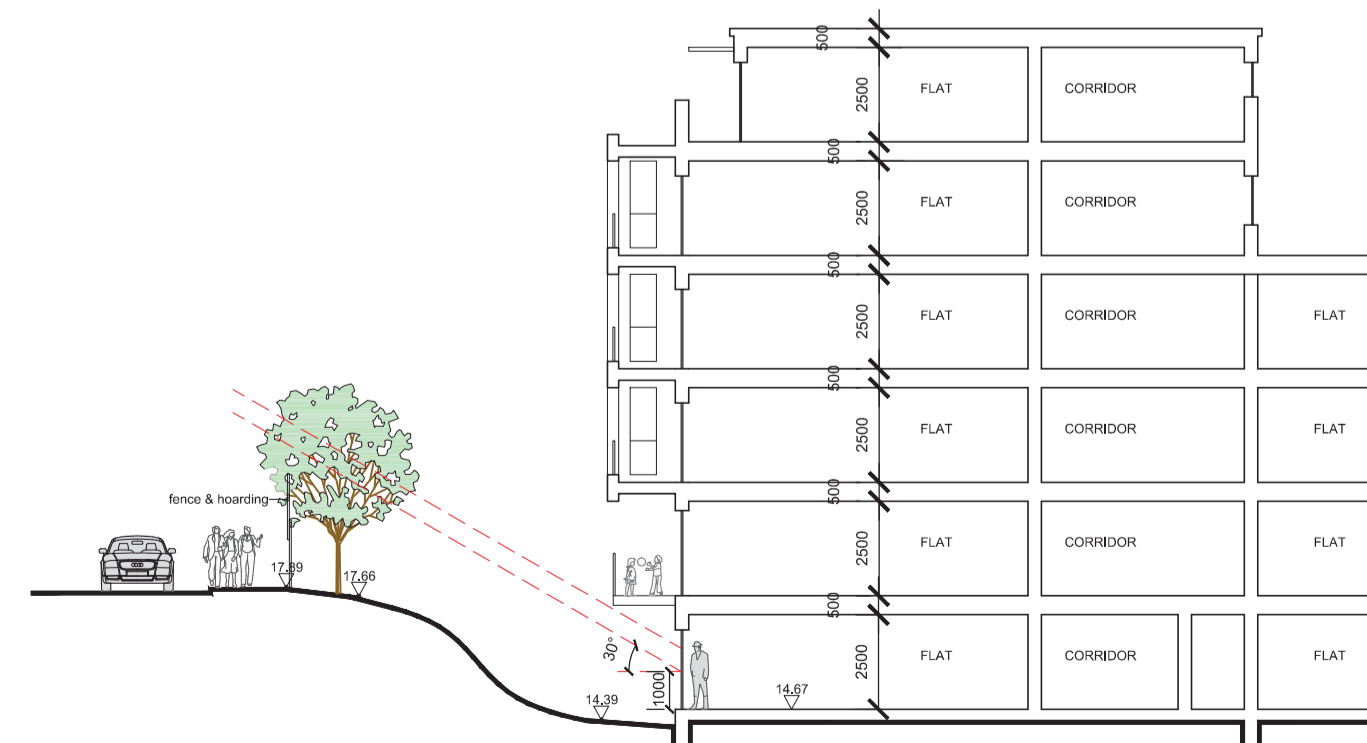


SECTION E-E

REVISIONS			
REV	DATE	NOTES	INITIAL
A	20.04.2015	AMENDMENTS MADE IN LINE WITH LPA E-MAIL DATED 2 APRIL 2015	SPN
B	06.05.2015	AMENDMENTS MADE IN LINE WITH LPA E-MAIL DATED 30 APRIL 2015	AN

STATUS
PLANNING

Howard : Fairbairn : MHK
chartered architects

Head Office
Howard Fairbairn Project Services Ltd
439 London Road
Croydon
CR0 3PF
Telephone
020 8665 5252
Facsimile
020 8665 6252
Website
www.hfmhk.com
Email
croydon@hfmhk.com

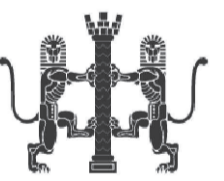

Other Offices :-
Chester
01244 659 9933
North London
020 8951 5838

Client	Total Homes		
Project	High Street, Colliers Wood		
Title	Proposed Development SECTIONS		
Drawn by	SN	Checked by	AJL
Scale	1:100 @ A1	Date	NOV 2014
CAD Ref:	6336		

Dwg N°	6336-2P12	Rev	B
--------	-----------	-----	---