



13/P3187 CURRENT APPROVAL - 1ST & ATTIC FLOORS

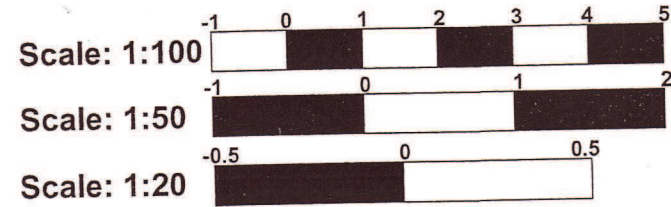


FIRST & ATTIC FLOOR PLANS



AMENDED

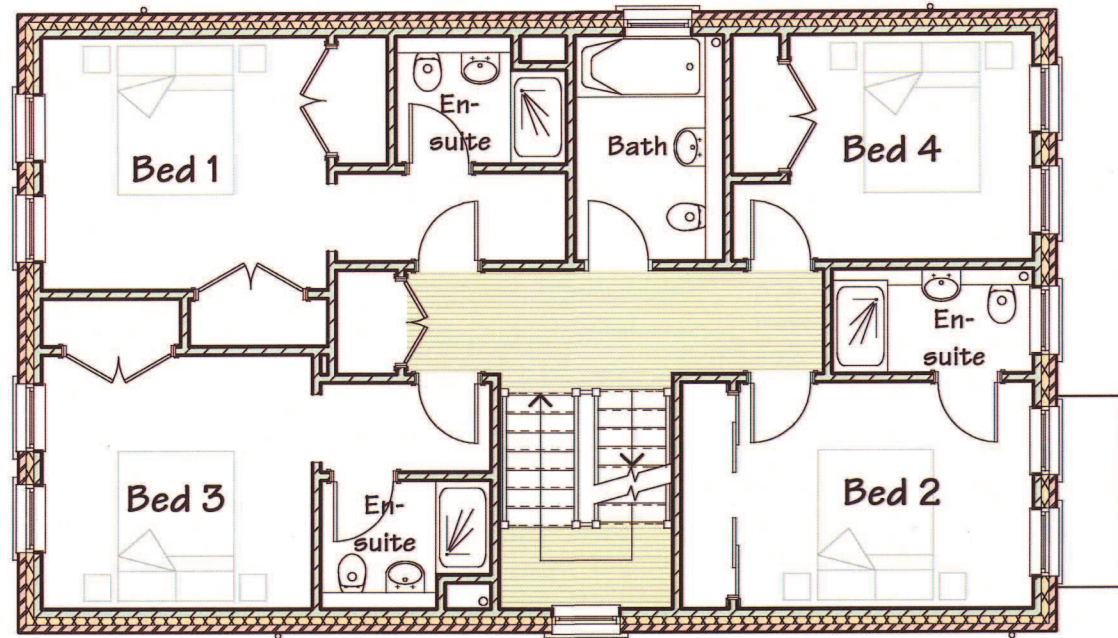


FIRST

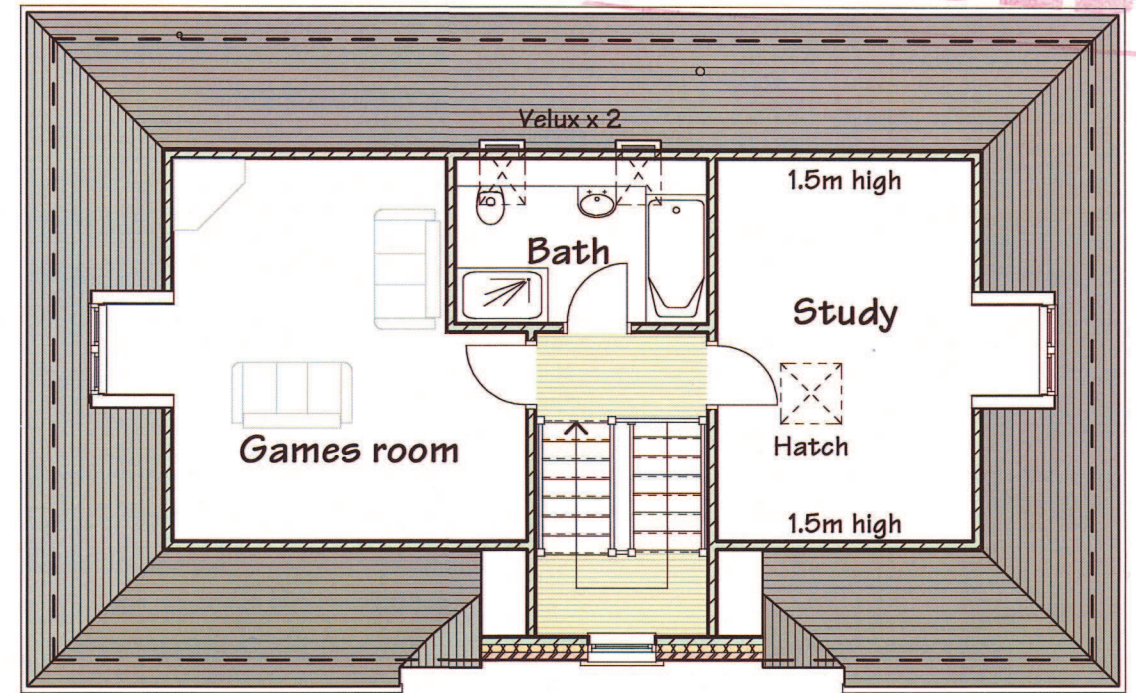

ATTIC

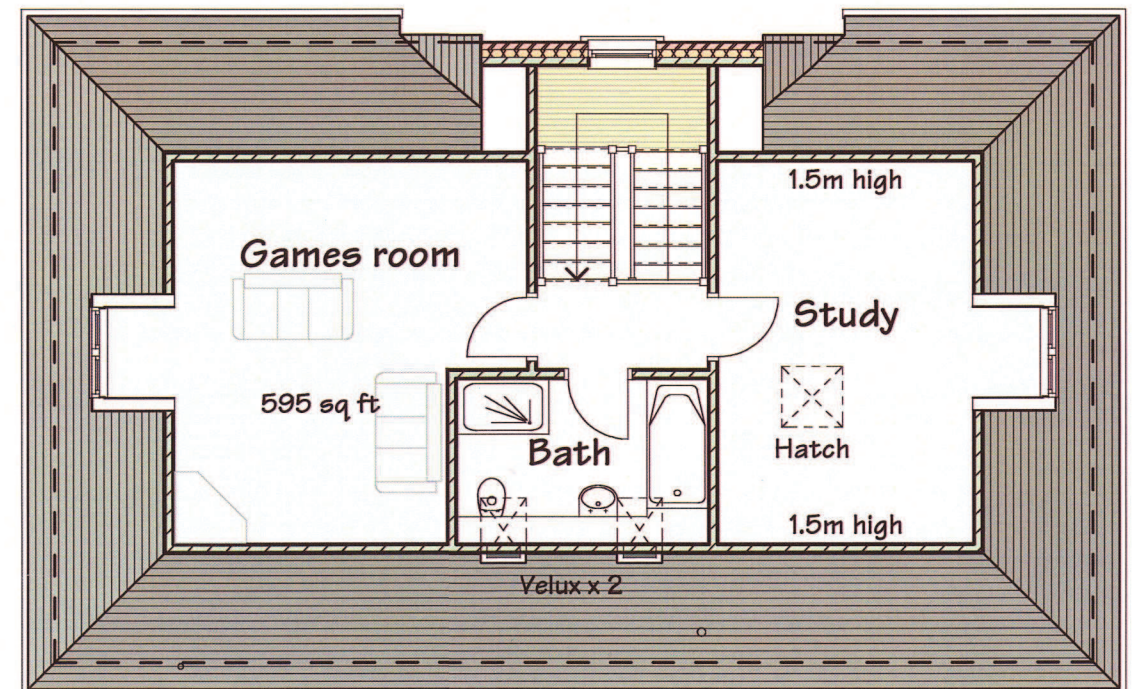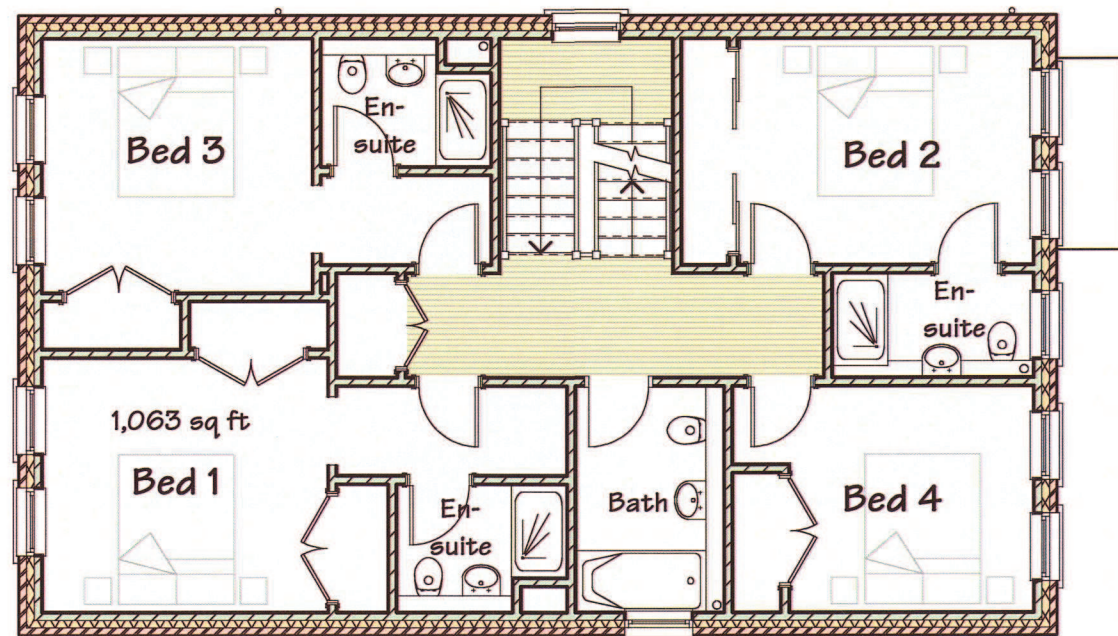

Page 53

 

3

RECEIVED

- 6 MAR 2014

1st & Attic Floors - Amended - 06-03-14

notes:	revisions: D. GENERAL UPDATE 11-8-13 E. BUILDING REDUCED IN SIZE 11-2-14 F. UNITS CLOSER TOGETHER 5-3-14
--------	---

ronald fonder designs
architectural and interior design consultants
focus house first floor, 23-25 bell street, reigate, surrey. tel: (01737 228487)

title:
46 BARHAM ROAD
LONDON, SW20 0ES
FIRST & ATTIC FLOOR PLANS

drwg no: RF35/06F
scale: 1:100 @ A3
date: JULY 2013
drawn by: NGH

This page is intentionally left blank