


© Copyright 2014 Wilson Owen's Design. All rights reserved. This document is the property of Wilson Owen's Design and is not to be reproduced, stored in a retrieval system, or transmitted in any form or by any means, electronic, mechanical, photocopying, recording, or by any information storage and retrieval system, without the prior written permission of Wilson Owen's Design.

DO NOT SCALE FROM THIS DRAWING
 The contractor shall check and verify all dimensions on site and report discrepancies in writing to Sheppard Robson before proceeding work.

FOR ELECTRONIC DATA BASE
 This drawing is intended to be used as a reference for the construction of the project. It is not intended to be used as a legal document. All dimensions shall be interpreted for measurement. All dimensions shall be taken from the center line of the road unless otherwise stated.

AREA MEASUREMENT
 Areas are given in square meters and square feet. Areas are measured to the center line of the road unless otherwise stated. 

NOTES:
 1. Design by Wilson Owen's Design for
 2. SHEPPARD ROBSON ARCHITECTS
 3. RESIDENTIAL BUILDING 'A'
 4. Total cycle parking spaces: 62
 5. Vehicle cycle spaces
 (at street level): 100

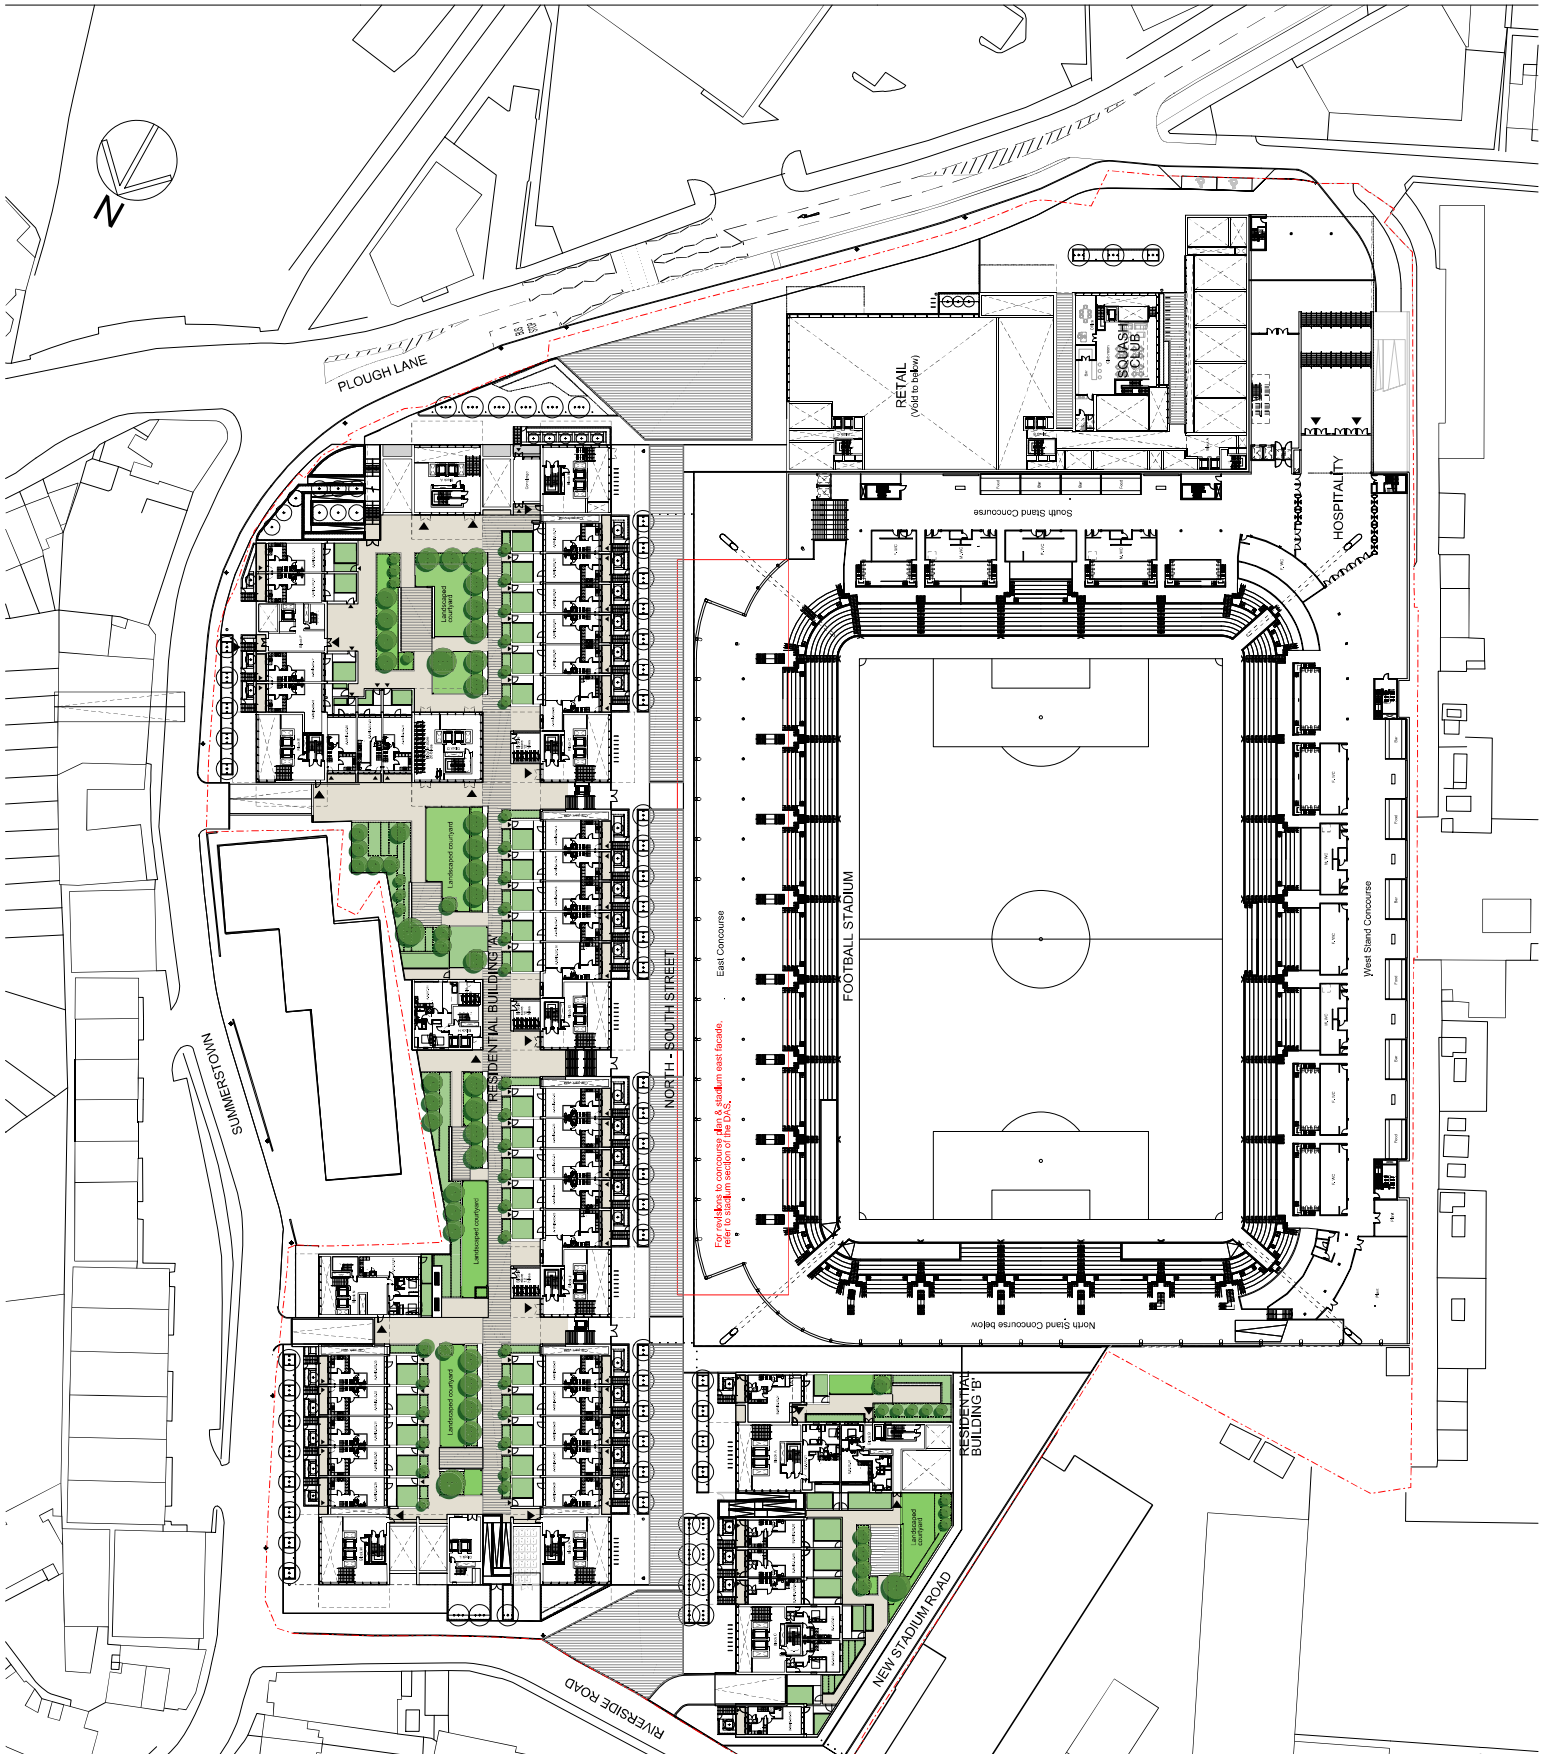

SHEPPARD ROBSON
 77 Parkway Camden Town London NW1 7PU
 T: +44 (0)20 7323 3300 F: +44 (0)20 7323 3301
 www.sheppardrobson.com

THE WIMBLEDON STADIUM DEVELOPMENT

DATE: 24.10.2014
 CHECKED: CH
 AUTHORIZED: CH

CLIENT

DATE: 24.10.2014
 CHECKED: CH
 AUTHORIZED: CH

TITLE
 MASTER PLAN
 UPPER GROUND LEVEL

DATE: 25/06/2015
 REV: 4740-00-454

© Copyright 2014
 The copyright in this drawing is vested in Sheppard Robson and its licensees or assignees. Any part of this drawing or any part of the project whether by name or otherwise, may not be reproduced, stored in a retrieval system, or transmitted in any form or by any means, electronic, mechanical, photocopying, recording, or otherwise, without the prior written permission of Sheppard Robson.

DO NOT SCALE FROM THIS DRAWING
 The contractor shall check and verify all dimensions on site and report discrepancies in writing to Sheppard Robson before proceeding work.

FOR ELECTRONIC DATA BASE
 Dimensions are given in millimetres, to three significant figures, unless otherwise stated. All measurements shall be taken from the centre of the line, unless otherwise stated.

AREA MEASUREMENT
 Areas are given in square metres, to two significant figures, unless otherwise stated. Areas are measured from the centre of the line, unless otherwise stated.

NOTES
 Stadium Design by Wilson Owens Owens for AFC Wimbledon

RESIDENTIAL BUILDING 'A'
 Total car parking spaces: 42 (provision for 19 accessible spaces)
 Number of electric car charging points: 42 (provision for 19 accessible spaces)
 Total cycle parking spaces: 518

RESIDENTIAL BUILDING 'B'
 Total car parking spaces: 42 (provision for 19 accessible spaces)
 Number of electric car charging points: 42 (provision for 19 accessible spaces)
 Total cycle parking spaces: 518

FOOTBALL STADIUM
 Total car parking spaces: 74 (accessible spaces TBC)
 Total cycle parking spaces: TBC

REV. DATE AMENDMENT

CLIENT

SCALES: 1:500 DATE: 24.10.2014 PW CH

CREATED BY: CH

CHECKED BY: CH

AUTHORISED BY: CH

TITLE: MASTER PLAN BASEMENT LEVEL

PROJECT: THE WIMBLEDON STADIUM DEVELOPMENT

ADDRESS: 77 Parkway, Camden Town, London, NW1 7PU

CONTACT: 020 7608 0000 | info@sheppardrobson.com

PROJECT NO: 4740-00-408

DATE: 24.10.2014

SCALE: 1:500

DATE: 24.10.2014

SCALE: 1:500

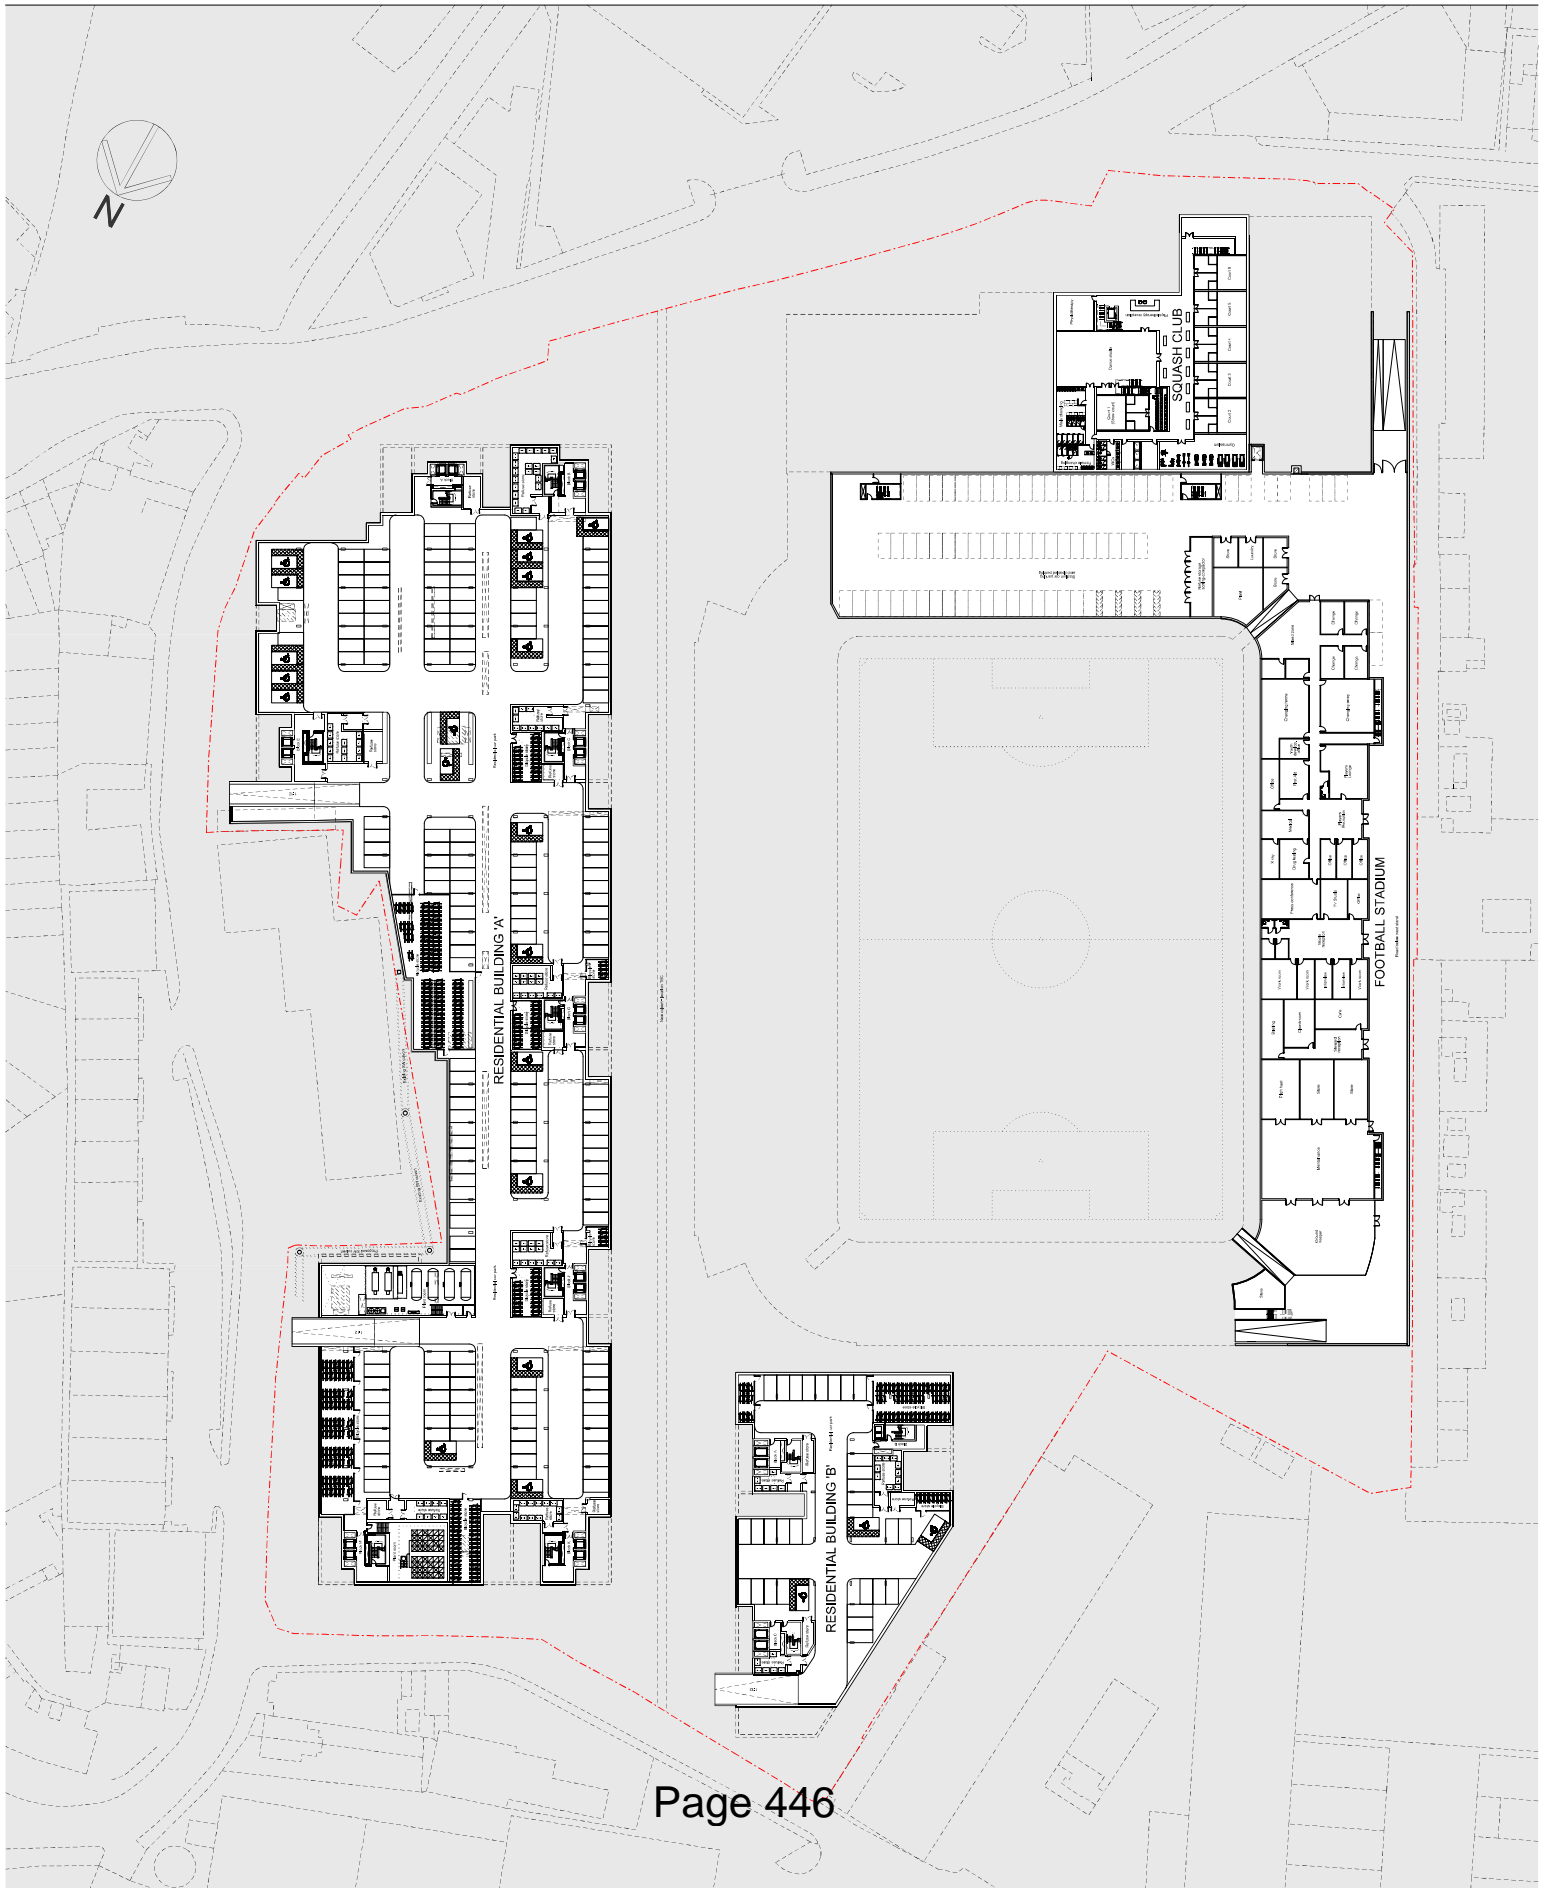

© Copyright 2014 Wilson Owens Owens for AFC Wimbledon. All rights reserved. No part of this document may be reproduced, stored in a retrieval system, or transmitted in any form or by any means, electronic, mechanical, photocopying, recording, or by any information storage and retrieval system, without the prior written permission of Wilson Owens Owens for AFC Wimbledon.

DO NOT SCALE FROM THIS DRAWING
Dimensions are given in millimeters and are to be used for the construction of the building. Dimensions are given in meters and are to be used for the construction of the building.

FOR ELECTRONIC DATA BASE
Dimensions are given in millimeters and are to be used for the construction of the building. Dimensions are given in meters and are to be used for the construction of the building.

AREA MEASUREMENT
Dimensions are given in millimeters and are to be used for the construction of the building. Dimensions are given in meters and are to be used for the construction of the building.

NOTES
1. The contractor shall be responsible for the construction of the building. The contractor shall be responsible for the construction of the building.

NOTES:
Stadium Design by Wilson Owens Owens for AFC Wimbledon

REV. DATE AMENDMENT

REF PLAN

CLIENT



SHEPPARD ROBSON


77 Parkway Cannon Town London NW1 7PU
Tel: +44 (0)20 7460 1000 Fax: +44 (0)20 7460 1001
www.sheppardrobson.com

PROJECT: **THE WIMBLEDON STADIUM DEVELOPMENT**

SCALE: 1:500 DATE: 24.10.2014 PW
CHECKED: CH AUTHORIZED: CH

TITLE: **MASTER PLAN FIRST LEVEL**

DATE: 24.10.2014
DRAWING NO: 4740-00-411
REV. 1

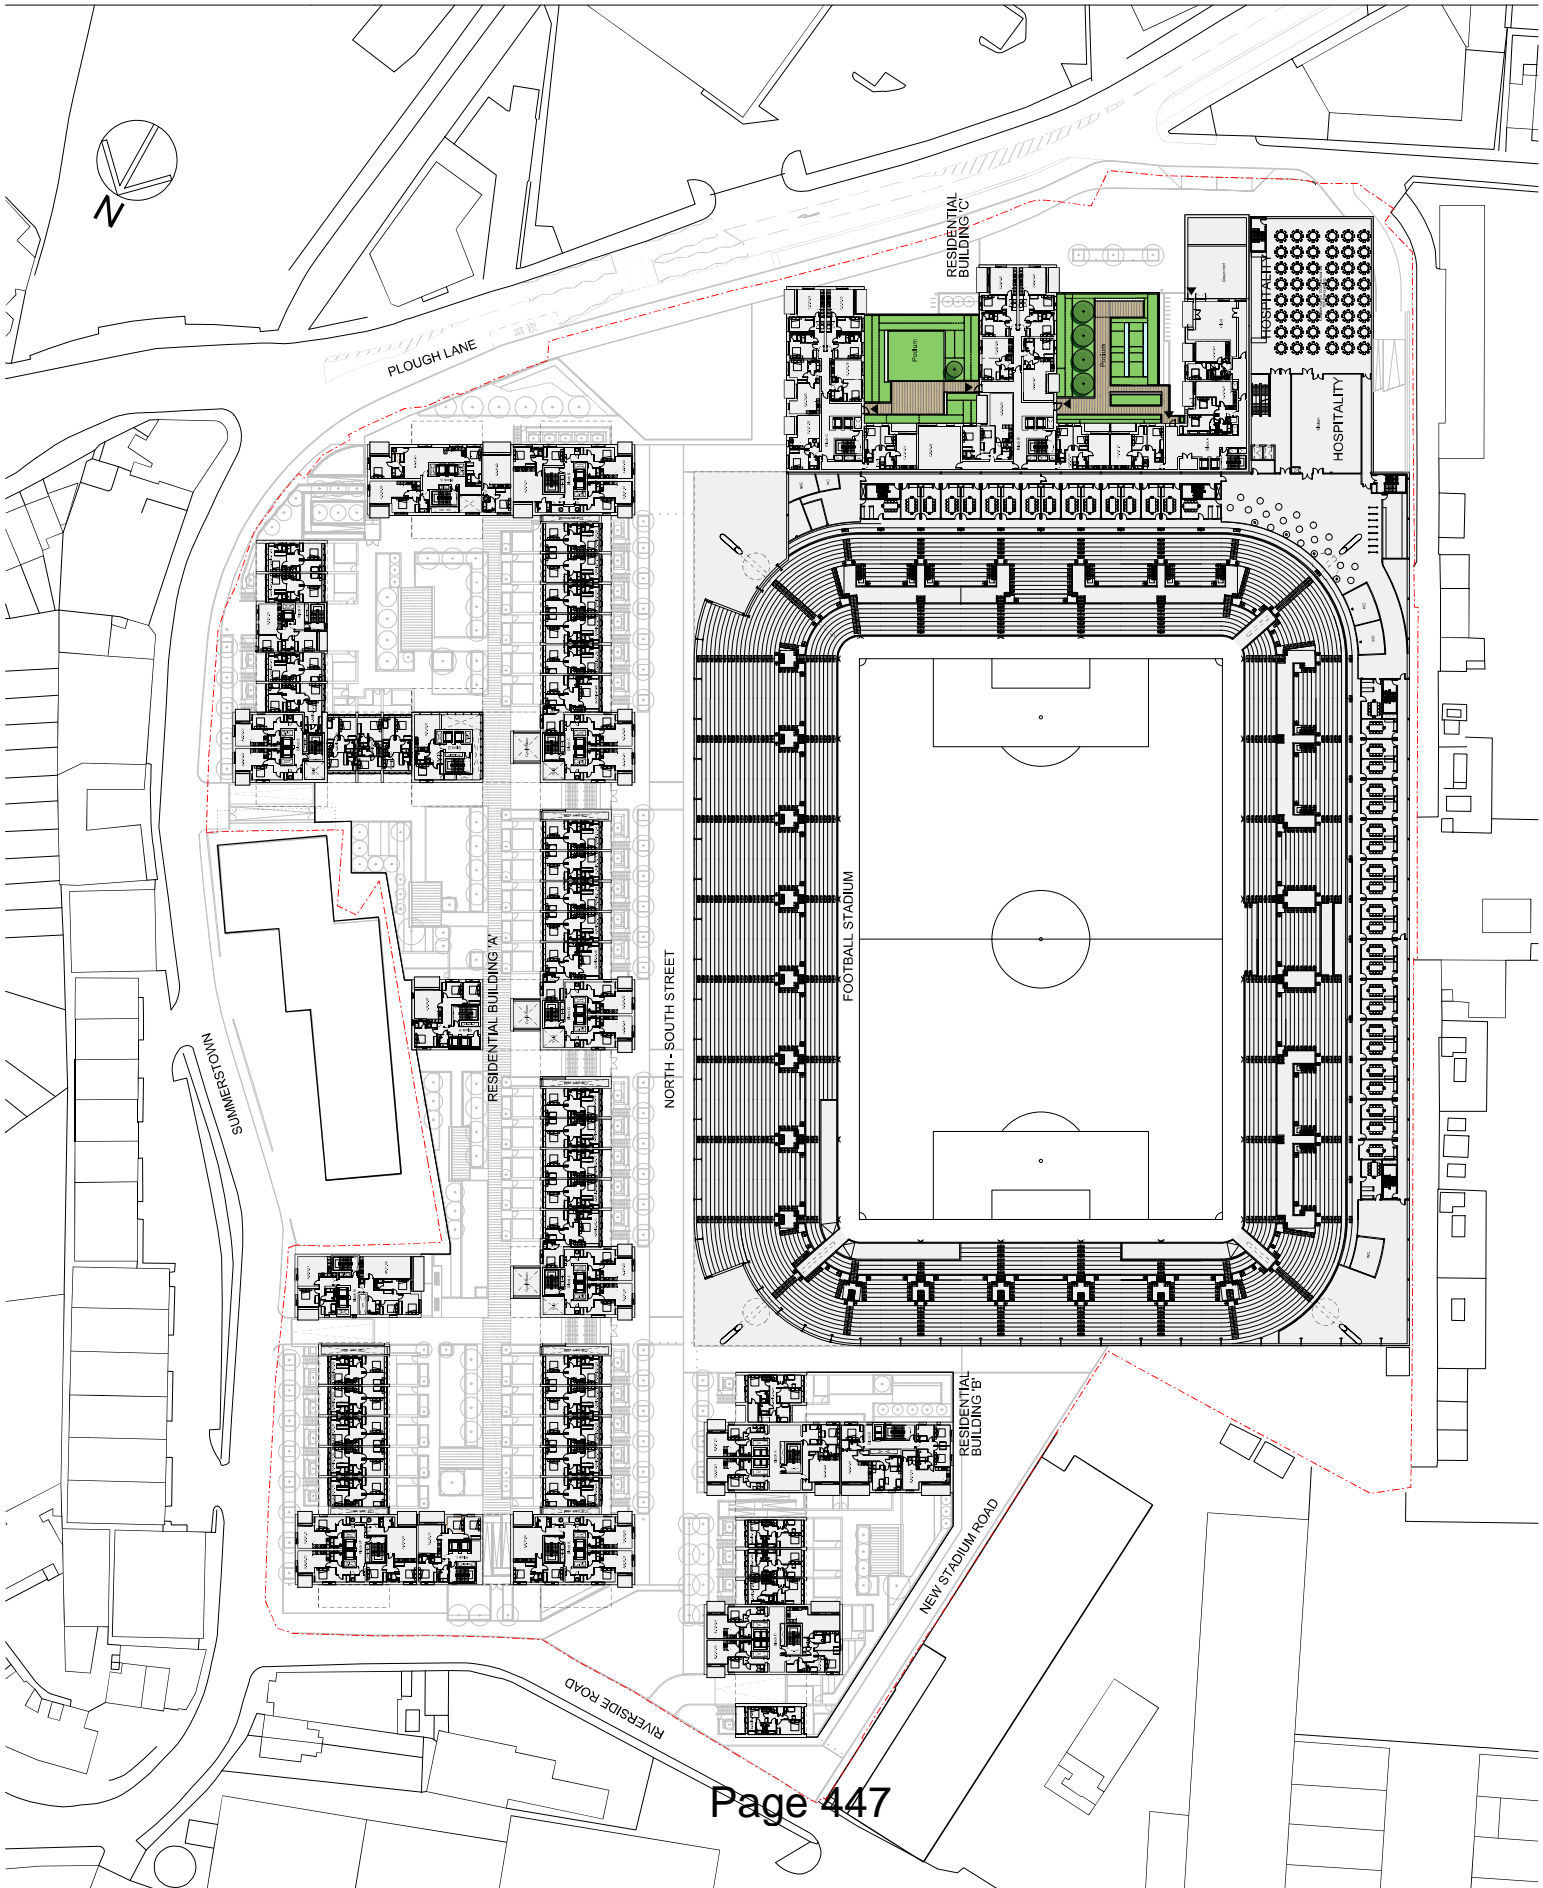

© Copyright 2014 Wilson Owens Owens for AIC Wimbledon. All rights reserved. No part of this document may be reproduced, stored in a retrieval system, or transmitted in any form or by any means, electronic, mechanical, photocopying, recording, or by any information storage and retrieval system, without the prior written permission of Wilson Owens Owens for AIC Wimbledon.

DO NOT SCALE FROM THIS DRAWING. Dimensions are given in millimetres and are to be taken from the centre of lines unless otherwise stated. Dimensions are given in millimetres and are to be taken from the centre of lines unless otherwise stated.

FOR ELECTRONIC DATA BASE: Dimensions are given in millimetres and are to be taken from the centre of lines unless otherwise stated. Dimensions are given in millimetres and are to be taken from the centre of lines unless otherwise stated.

AREA MEASUREMENT: Areas are given in square metres and are to be taken from the centre of lines unless otherwise stated. Areas are given in square metres and are to be taken from the centre of lines unless otherwise stated.

NOTES: Stadium Design by Wilson Owens Owens for AIC Wimbledon

REV. DATE AMENDMENT

CLIENT

REVISIONS

77 Parkway, Camden Town, London, NW1 7PU
Tel: 020 7353 6000 Fax: 020 7353 6001
www.wilsonowensowens.com

THE WIMBLEDON STADIUM DEVELOPMENT

SCALE: 1:500 DATE: 24.10.2014 PW CHECKED: CH AUTHORIZED: CH

TITLE: **MASTER PLAN SECOND LEVEL**

PROJECT NO: 4740-00-412

PLANNING

REV. DATE AMENDMENT

CLIENT

REVISIONS

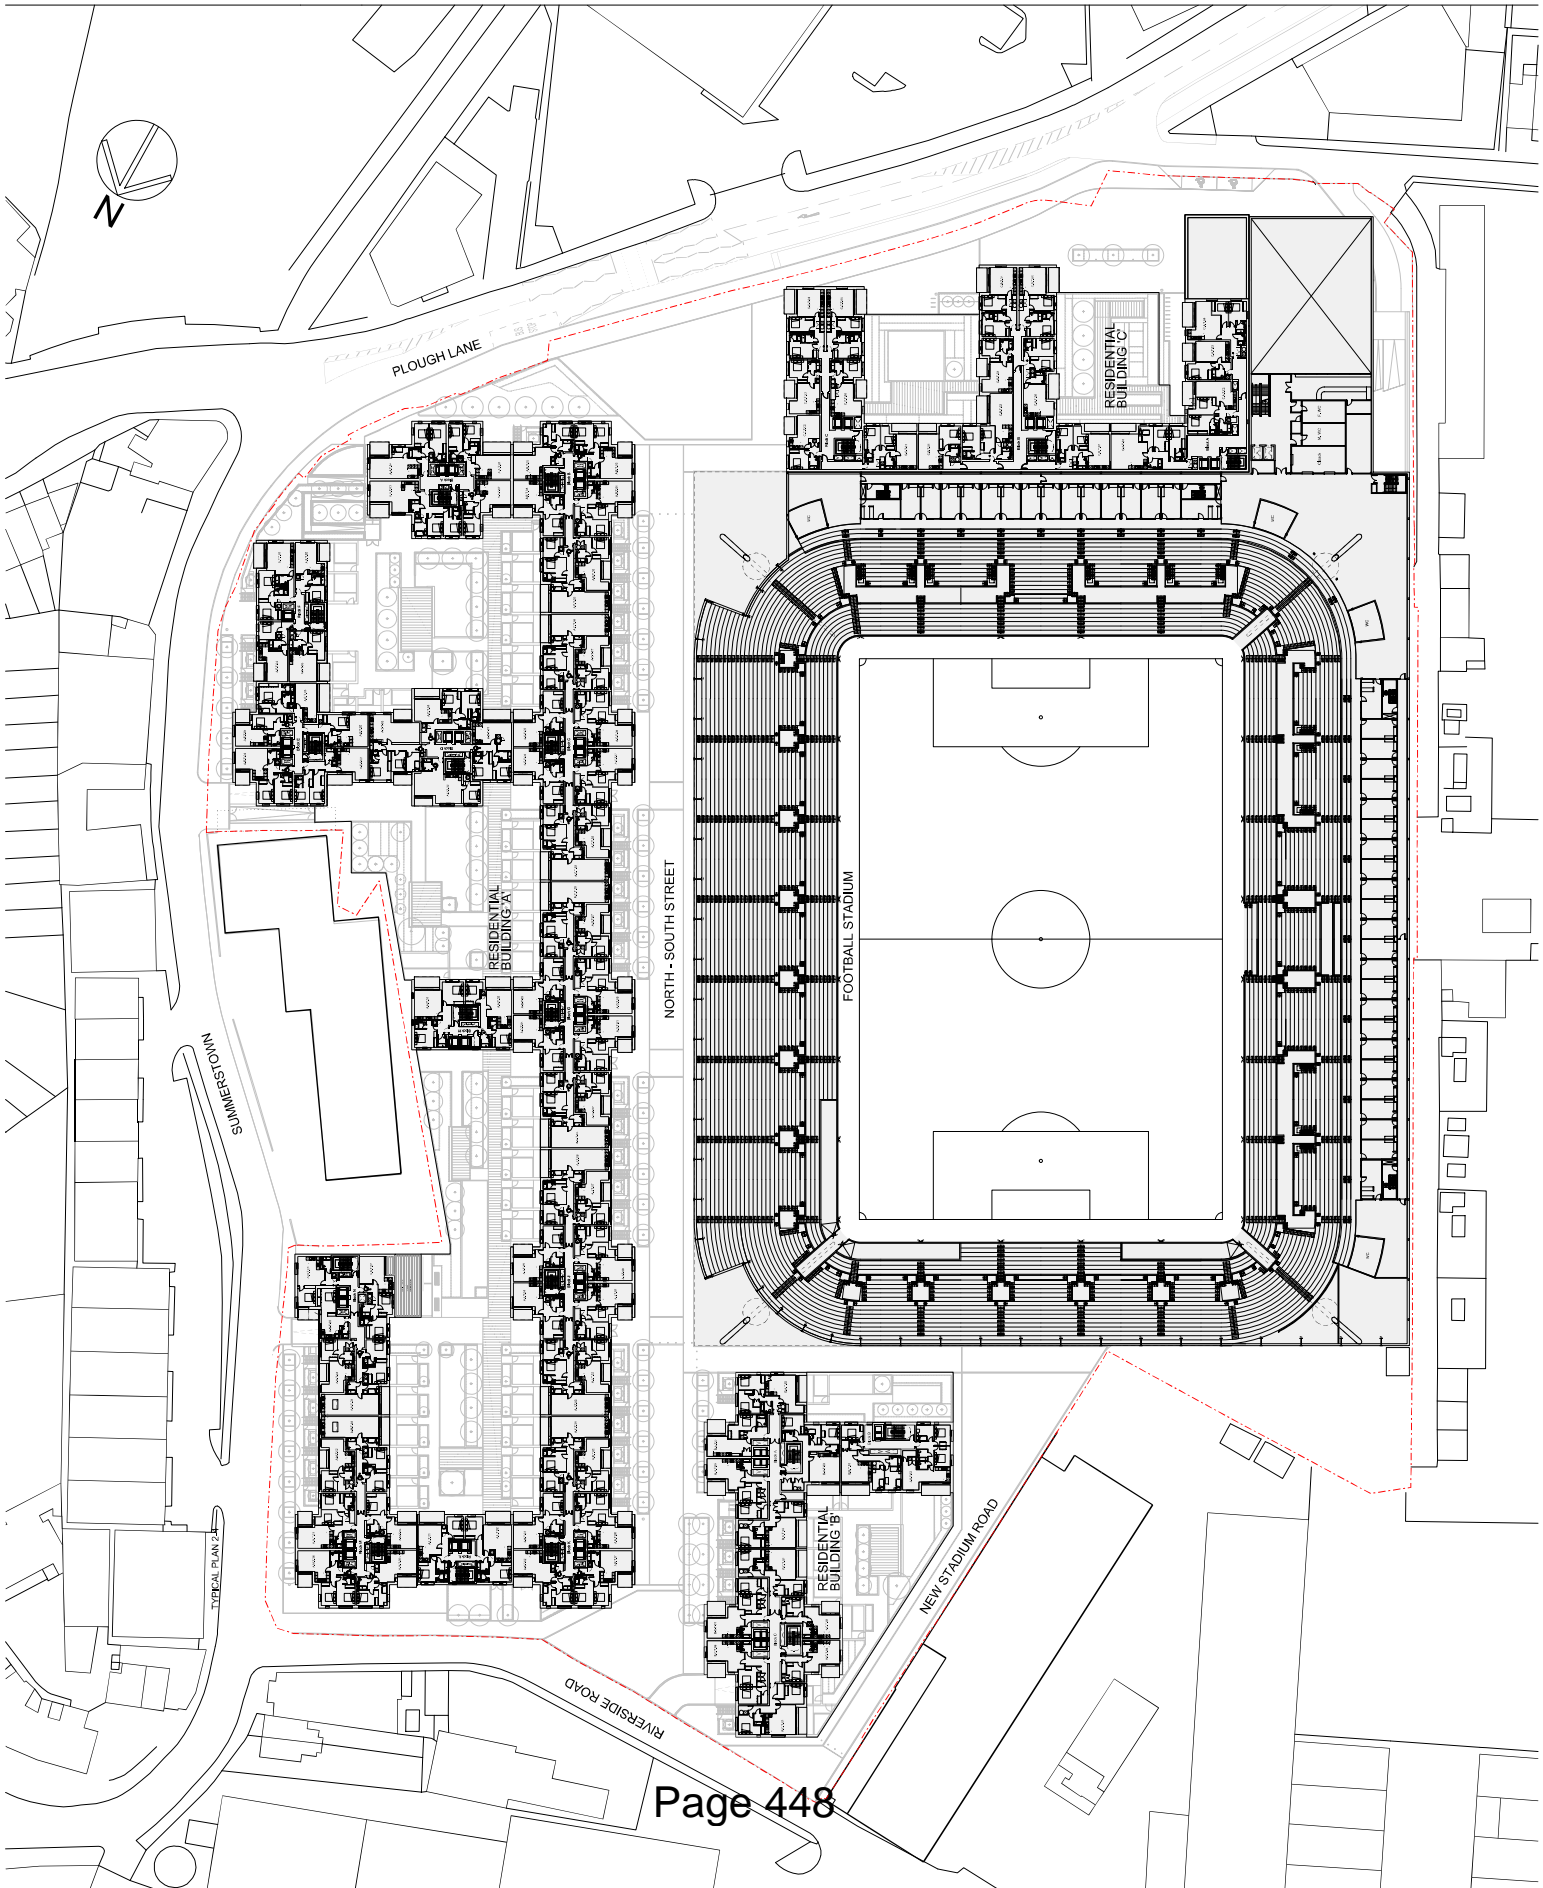

© Copyright
 The copyright in this drawing is vested in Sheppard Robson and no license or other permission of any kind is given to any third party whether by written or oral agreement to reproduce or to use any part of it for any purpose other than that for which it was prepared.

DO NOT SCALE FROM THIS DRAWING
 The contractor shall check and verify all dimensions on site and report discrepancies in writing to Sheppard Robson before proceeding with work.

FOR ELECTRONIC DATA BASE
 Dimensions are given in millimetres to three significant figures unless otherwise stated. All dimensions shall be interpreted for measurement. All dimensions shall be taken from the centre of those lines unless stated in the drawing.

AREA MEASUREMENT
 Areas are given in square metres to two significant figures unless otherwise stated. 

NOTES
 Stadium Design by Wilson Owens Owens for A/C Wimbledon

REV. DATE AMENDMENT

REF PLAN

CLIENT



SHEPPARD ROBSON


27 Paternoster Square, London EC4M 3TU
 Tel: +44 (0)20 7323 4500 Fax: +44 (0)20 7323 4501
 www.sheppardrobson.com

THE WIMBLEDON STADIUM DEVELOPMENT

PROJECT: SHEPPARD ROBSON
 DATE: 24.10.2014
 CHECKED: CH
 AUTHORIZED: CH

TITLE: MASTER PLAN
 THIRD LEVEL

SCALE: 1:500
 DRAWING NO: 4740-00-413
 REV.

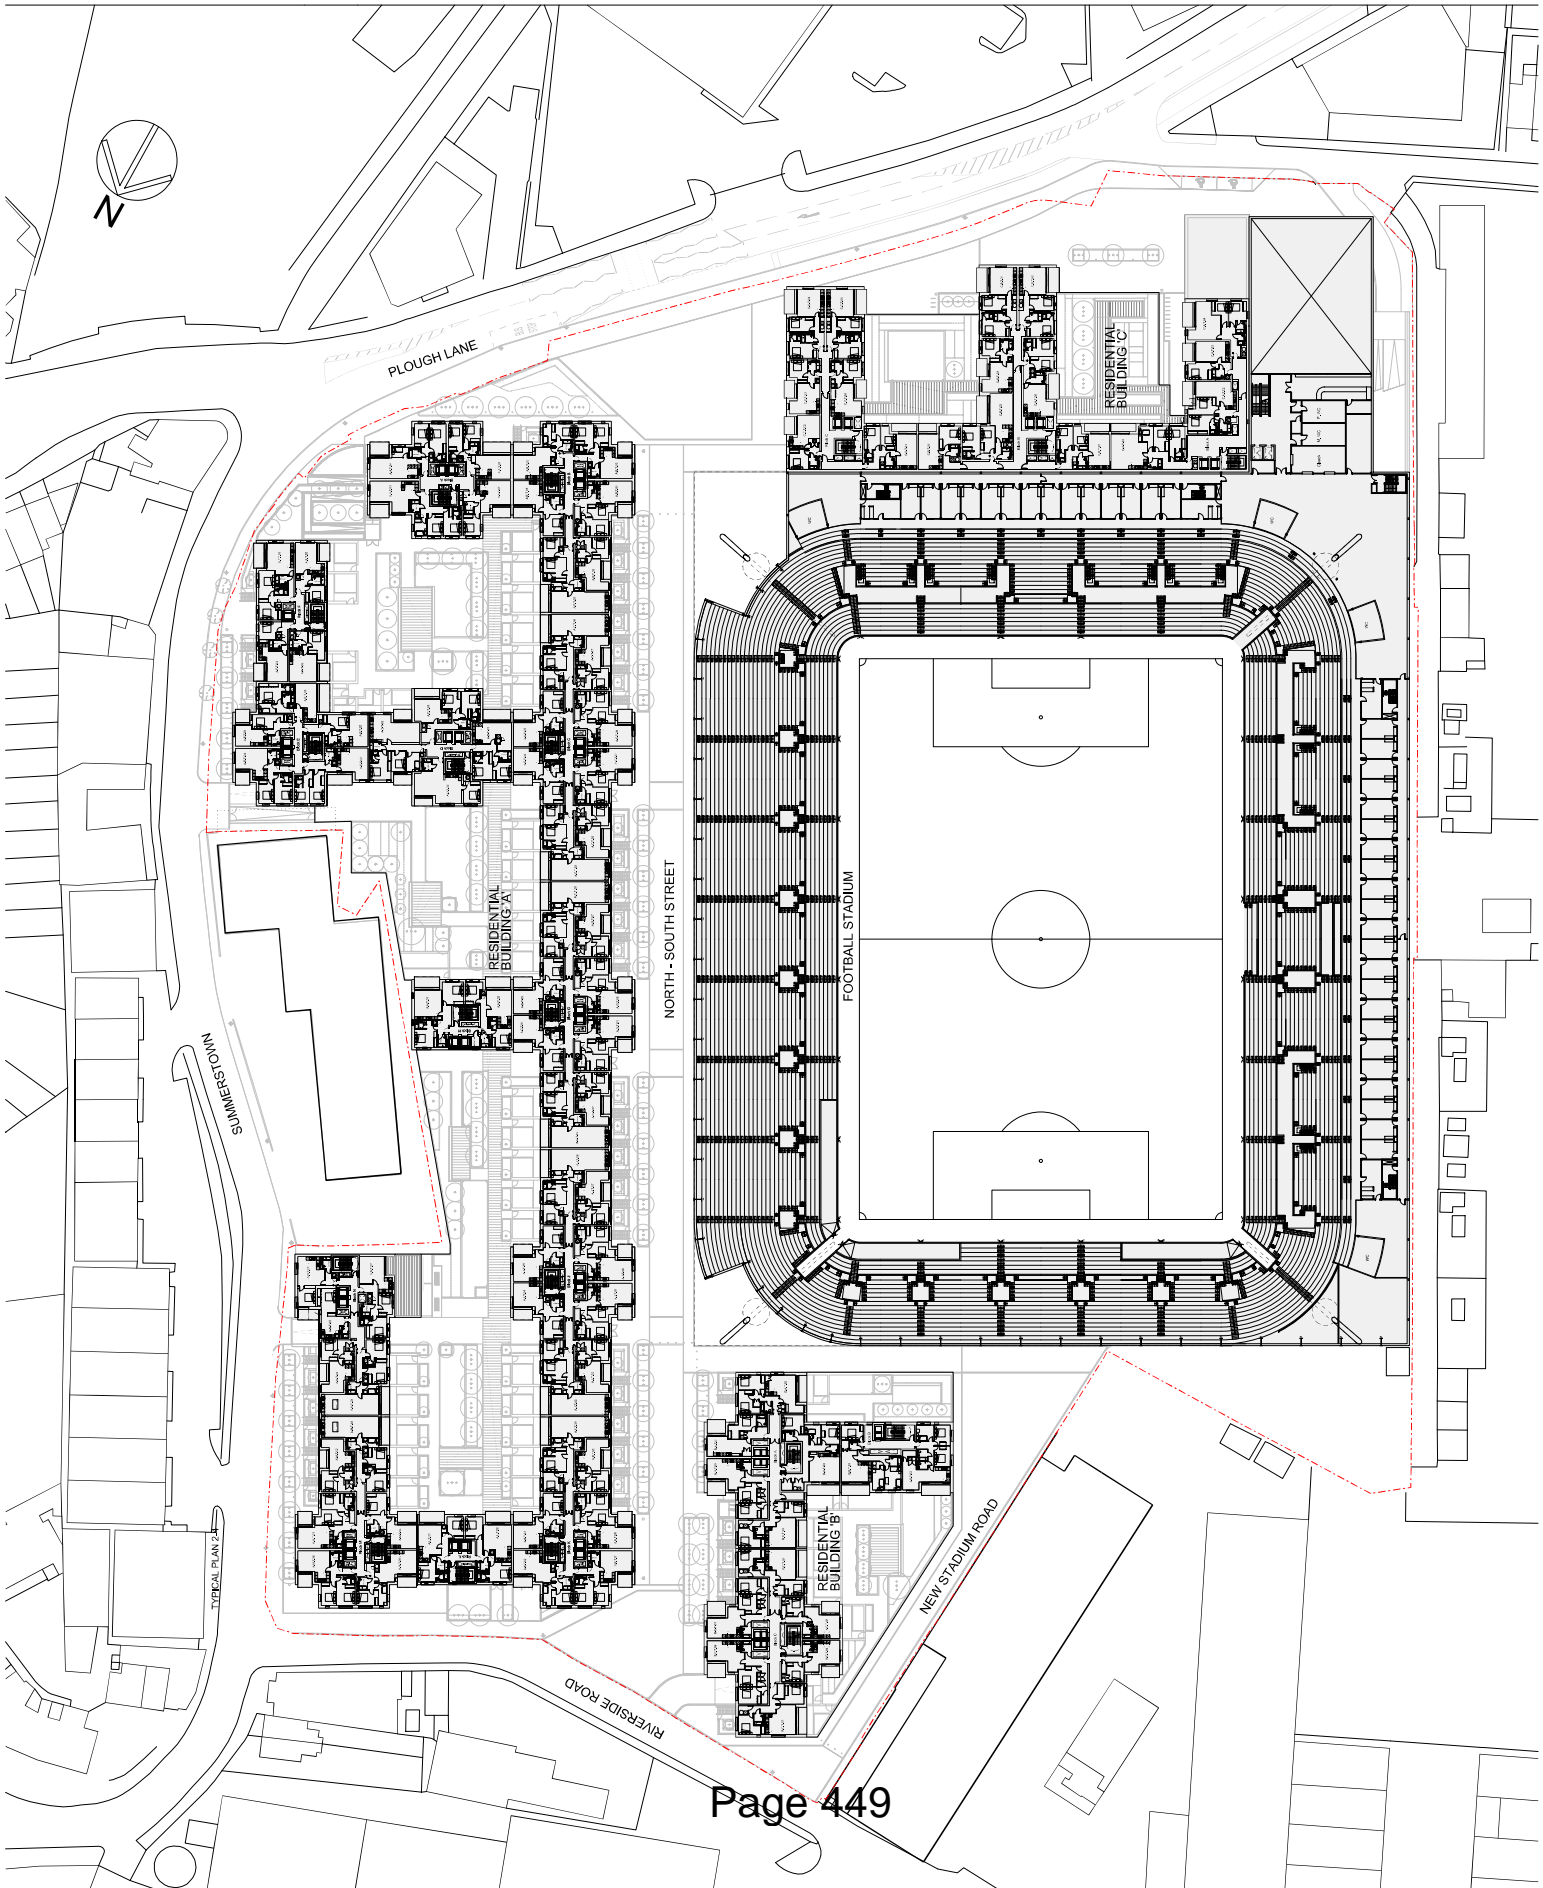

© Copyright 2014
 The copyright in this drawing is vested in Sheppard Robson and no license or other permission is granted to any third party whether by express or implied agreement or otherwise to reproduce or copy in any form.

DO NOT SCALE FROM THIS DRAWING
 The contractor shall check and verify all dimensions on site and report discrepancies in writing to Sheppard Robson before proceeding work.

FOR ELECTRONIC DATA BASE
 Dimensions shall be measured to 'face' and shall be interpreted for measurement. All dimensions shall be taken from the center line of the road unless otherwise stated in the schedule.

AREA MEASUREMENT
 Areas shall be measured to the center line of the road unless otherwise stated in the schedule. 

NOTES
 Stadium Design by Wilson Owens Owens for AFC Wimbledon

REV. DATE AMENDMENT

CLIENT

DATE 24.10.2014

CHECKED CH

AUTHORISED CH

PROJECT THE WIMBLEDON STADIUM DEVELOPMENT

SCALE 1:500

DATE 24.10.2014

PROJECT THE WIMBLEDON STADIUM DEVELOPMENT

SCALE 1:500

DATE 24.10.2014

PROJECT THE WIMBLEDON STADIUM DEVELOPMENT

SCALE 1:500

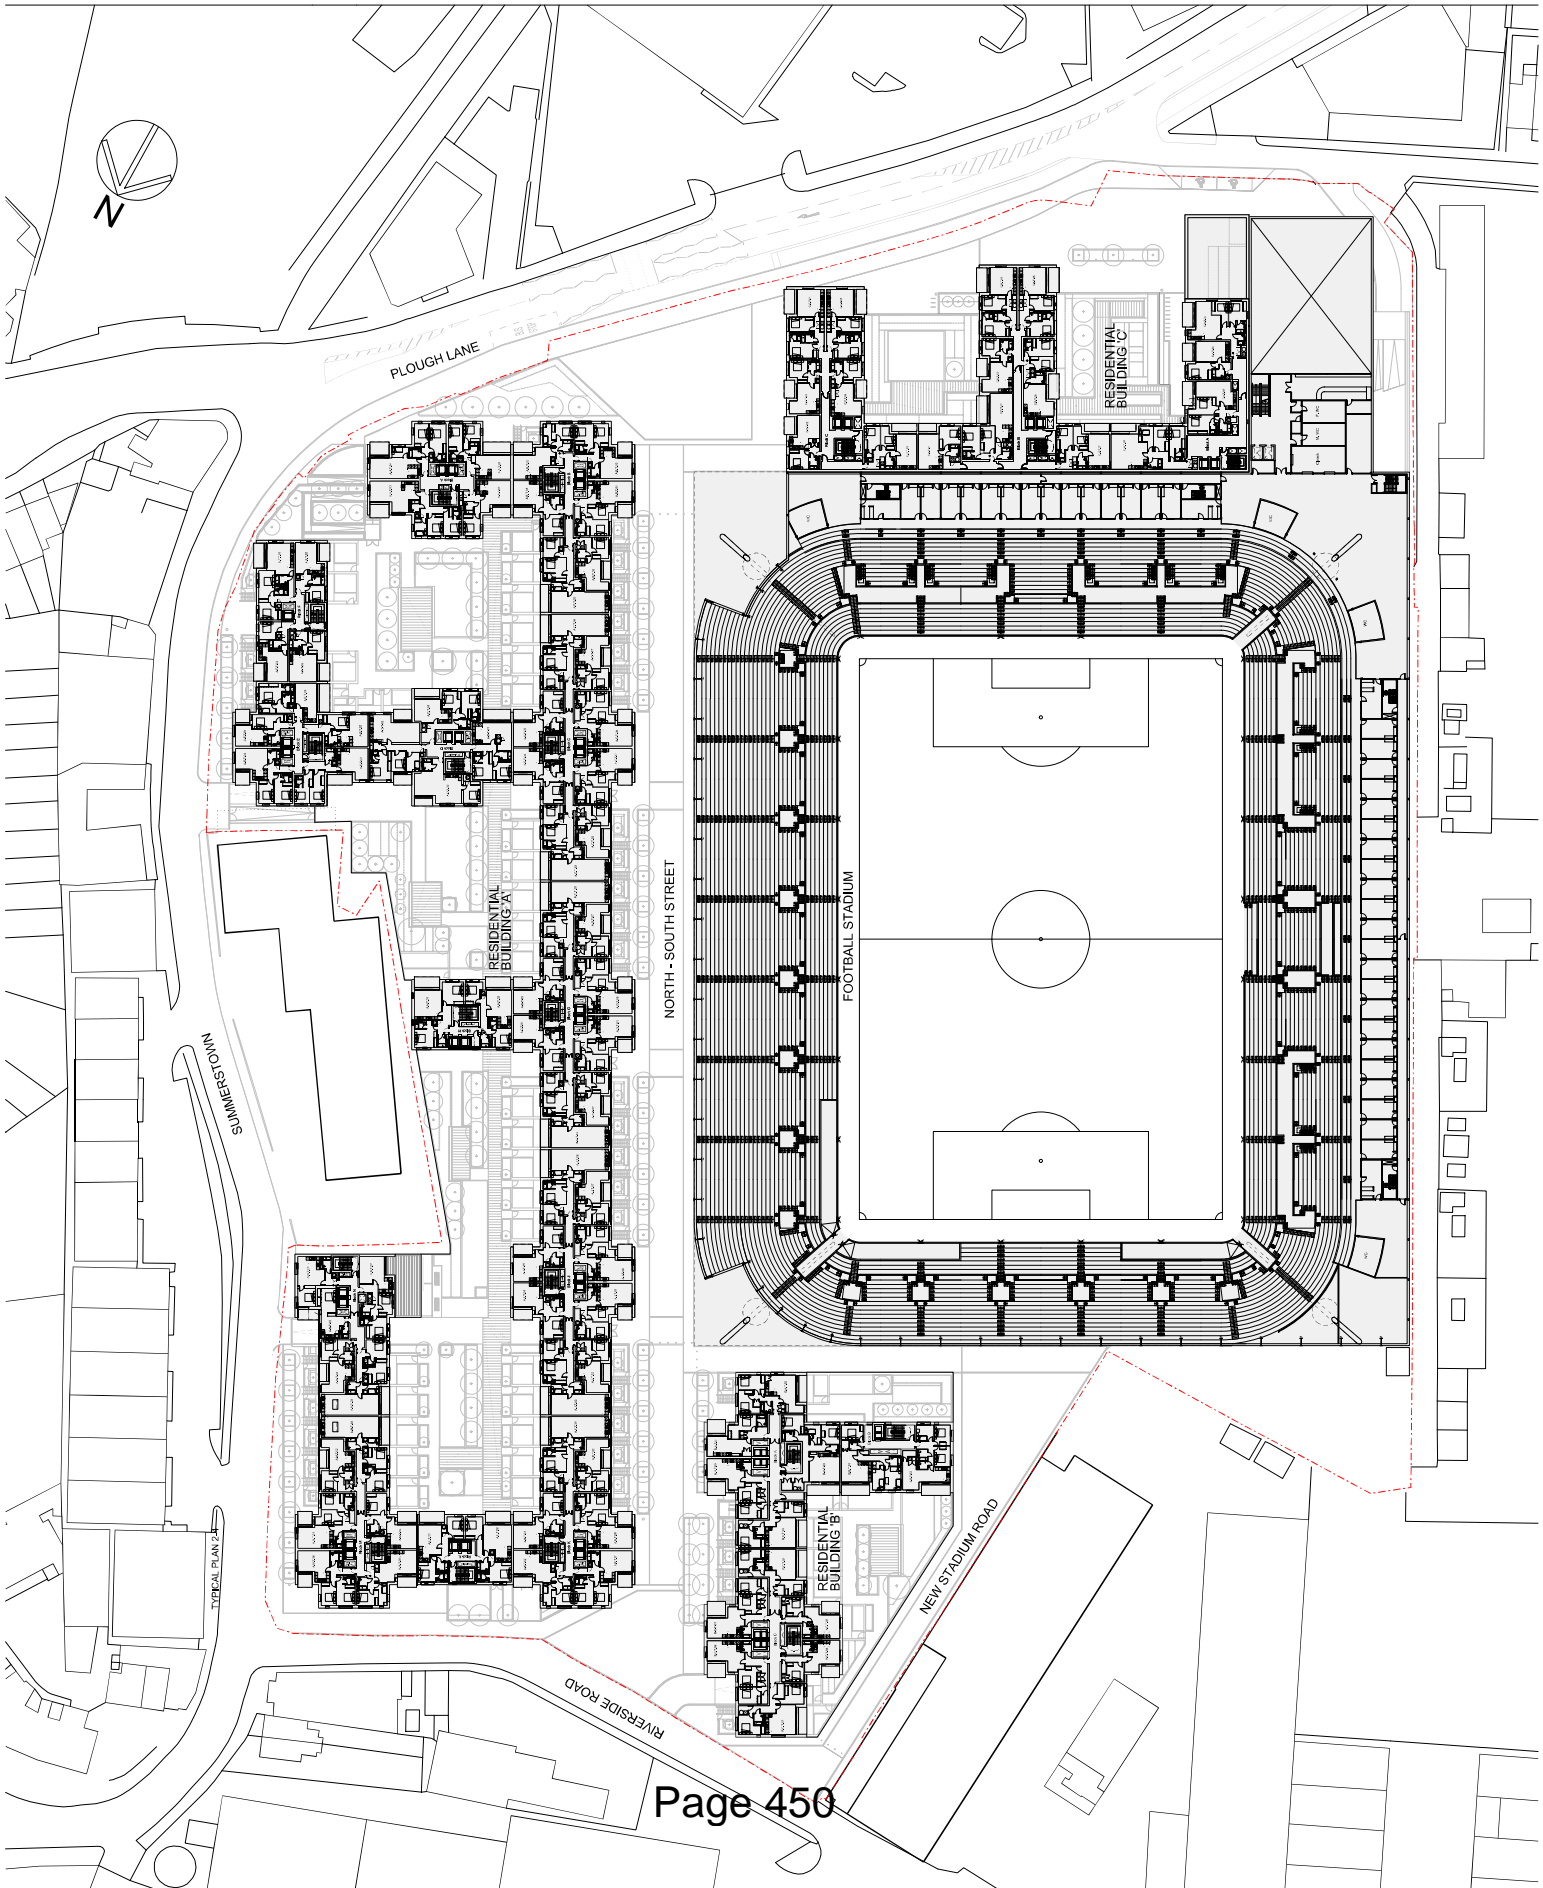

© Copyright 2014 Sheppard Robson and its licensees. All rights reserved. No part of this publication may be reproduced, stored in a retrieval system, or transmitted in any form or by any means, electronic, mechanical, photocopying, recording, or by any information storage and retrieval system, without the prior written permission of Sheppard Robson.

DO NOT SCALE FROM THIS DRAWING.
The contractor shall check and verify all dimensions on site and report discrepancies in writing to Sheppard Robson before proceeding work.

FOR ELECTRONIC DATA BASE
This drawing is intended to be used as a digital data base for information purposes only. It is not intended for measurement. All dimensions shall be taken from the original drawing unless otherwise stated in text on the drawing.

AREA MEASUREMENT
This drawing is intended to be used as a digital data base for information purposes only. It is not intended for measurement. All dimensions shall be taken from the original drawing unless otherwise stated in text on the drawing.

NOTES:
Stadium Design by Wilson Owens Owens for AFC Wimbledon

REV. DATE AMENDMENT

CLIENT

THE WIMBLEDON STADIUM DEVELOPMENT

77 Parkway, Camden Town, London, NW1 7PU
Tel: +44 (0)20 7608 2000 Fax: +44 (0)20 7608 2001
www.sheppardrobson.com

SCALE: 1:500 DATE: 24.10.2014 PW
AUTHOR: CH
CHECKED: CH

TITLE: MASTER PLAN
FIFTH LEVEL

PLANNING
4740-00-415

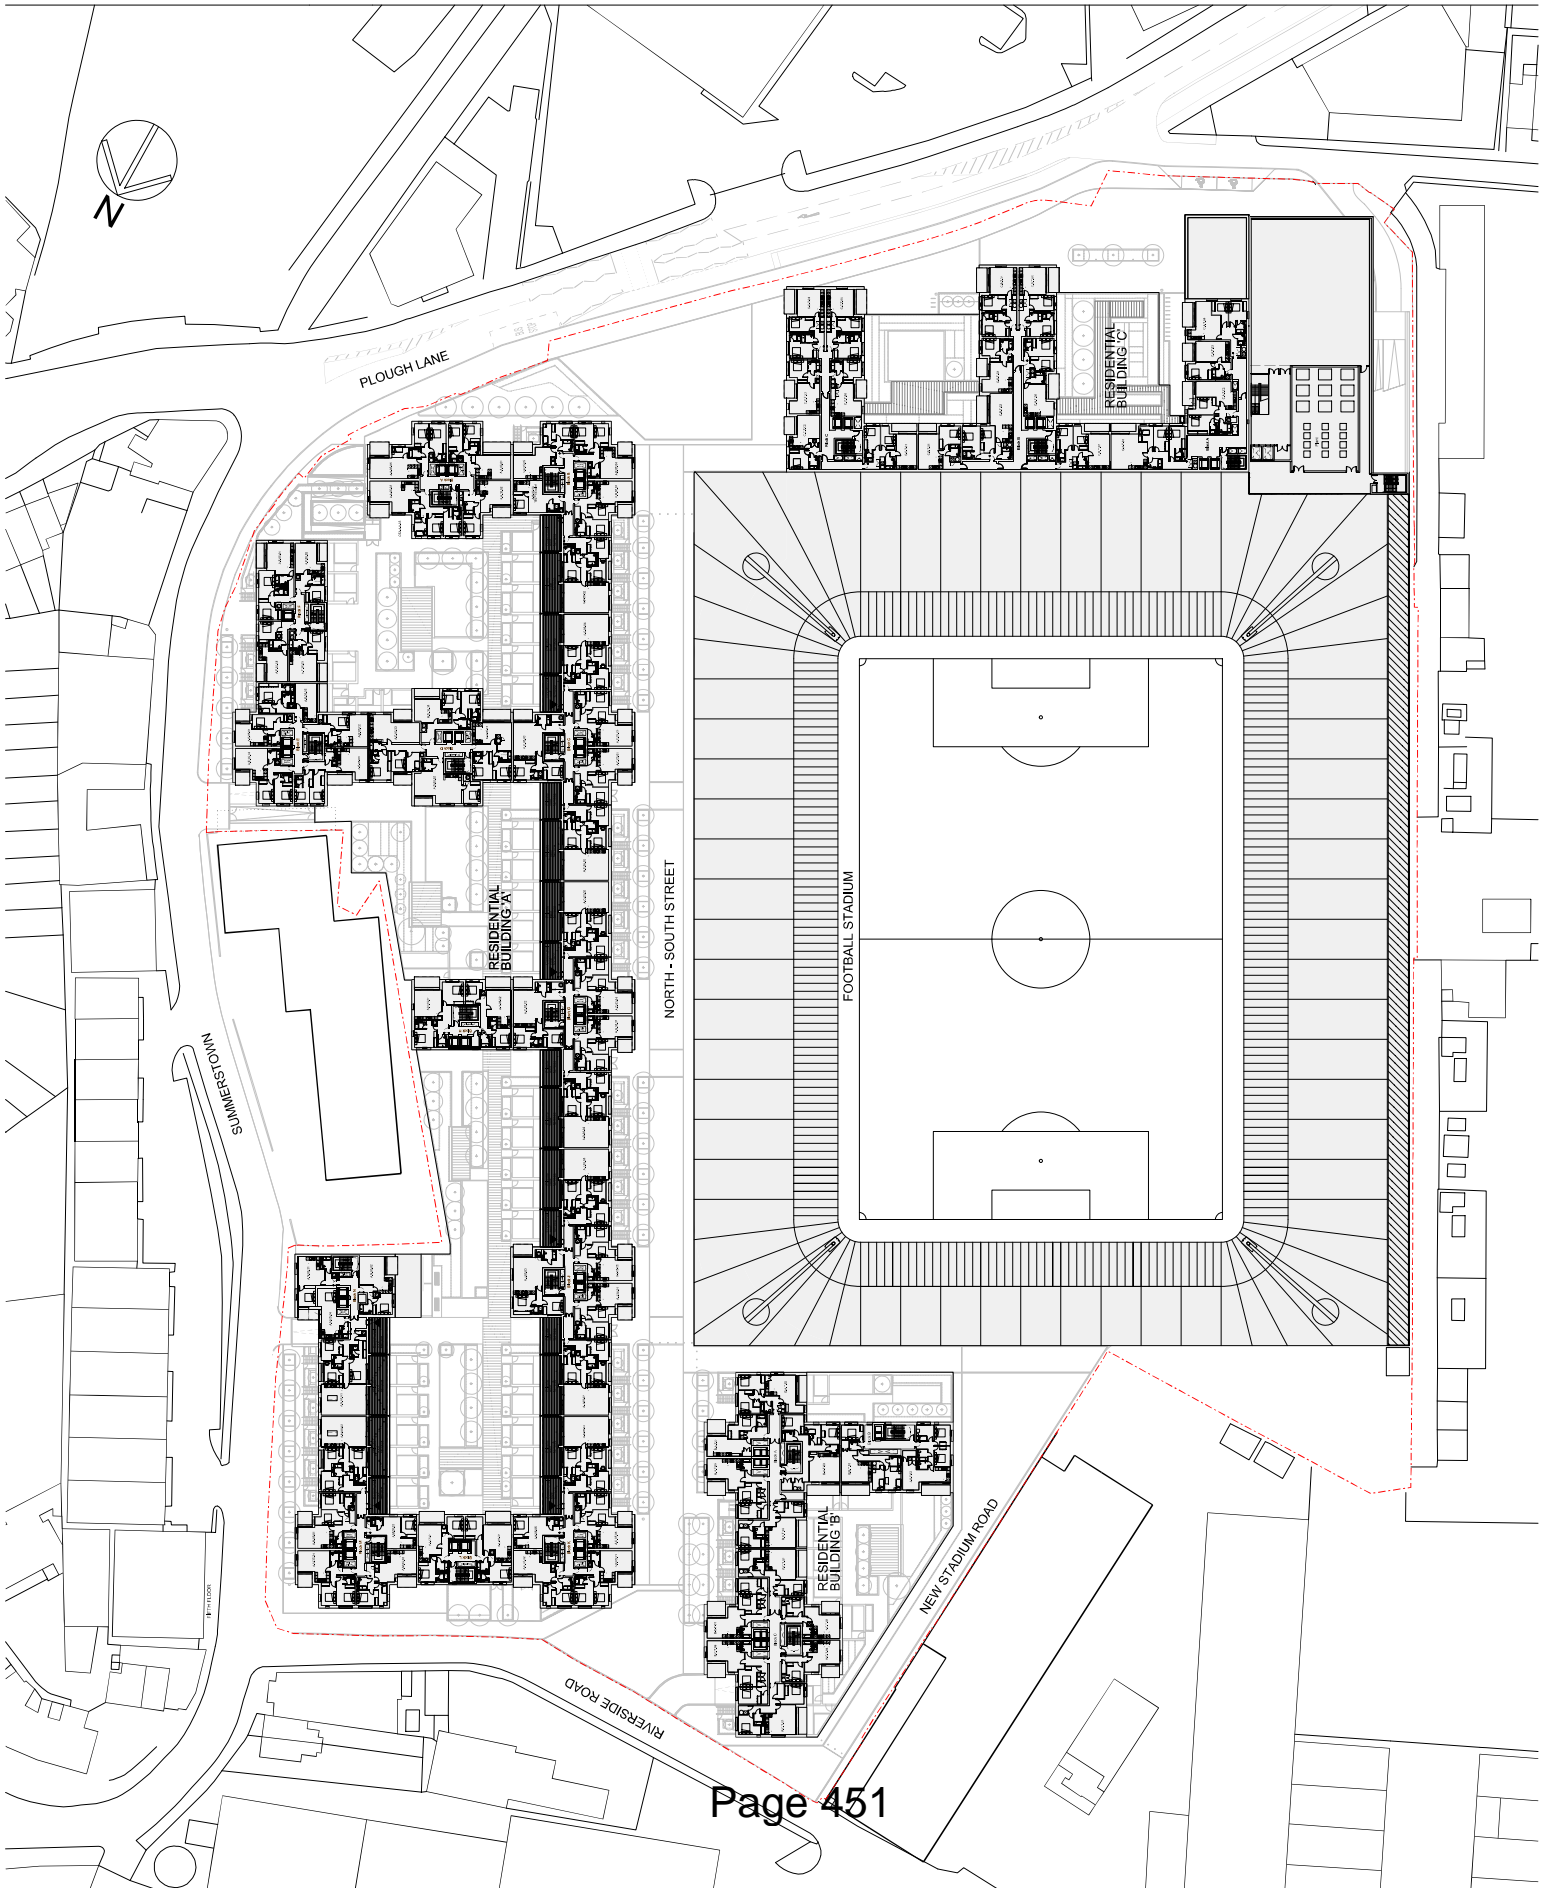

© Copyright in this document is vested in Sheppard Robson and its license or assignees of any third party, which is granted to any third party whether by way of contract or otherwise, for the purpose of the design of the works.

DO NOT SCALE FROM THIS DRAWING
The contractor shall check and verify all dimensions on site and report discrepancies in writing to Sheppard Robson before proceeding work.

FOR ELECTRONIC DATA BASE
Dimensions shall be measured to face, unless otherwise stated. All dimensions shall be interpreted for measurement. All dimensions shall be taken from the datum from those values stated in text on this drawing.

AREA MEASUREMENT
All areas shall be measured to face, unless otherwise stated. 

NOTES:
Stadium Design by Wilson Owens Owens for AFC Wimbledon

REV. DATE AMENDMENT

CLIENT

77 Parkway, Camden Town, London, NW1 7PU
T: +44 (0)20 7424 4000 F: +44 (0)20 7424 4001
www.sheppard-robson.com

THE WIMBLEDON STADIUM DEVELOPMENT

SCALE/RAI DATE 24.10.2014 PW
CHECKED AUTHORIZED
CH CH

TITLE
**MASTER PLAN
SIXTH LEVEL**

PROJECT NO
4740-00-416

DATE
24.10.2014

DESIGNED BY
WILSON OWENS OWENS

DATE
24.10.2014

CHECKED
CH

AUTHORIZED
CH

PROJECT NO
4740-00-416

DATE
24.10.2014

DESIGNED BY
WILSON OWENS OWENS

DATE
24.10.2014

CHECKED
CH

AUTHORIZED
CH

PROJECT NO
4740-00-416

DATE
24.10.2014

DESIGNED BY
WILSON OWENS OWENS

DATE
24.10.2014


CHECKED
CH

AUTHORIZED
CH

PROJECT NO
4740-00-416

DATE
24.10.2014

DESIGNED BY
WILSON OWENS OWENS

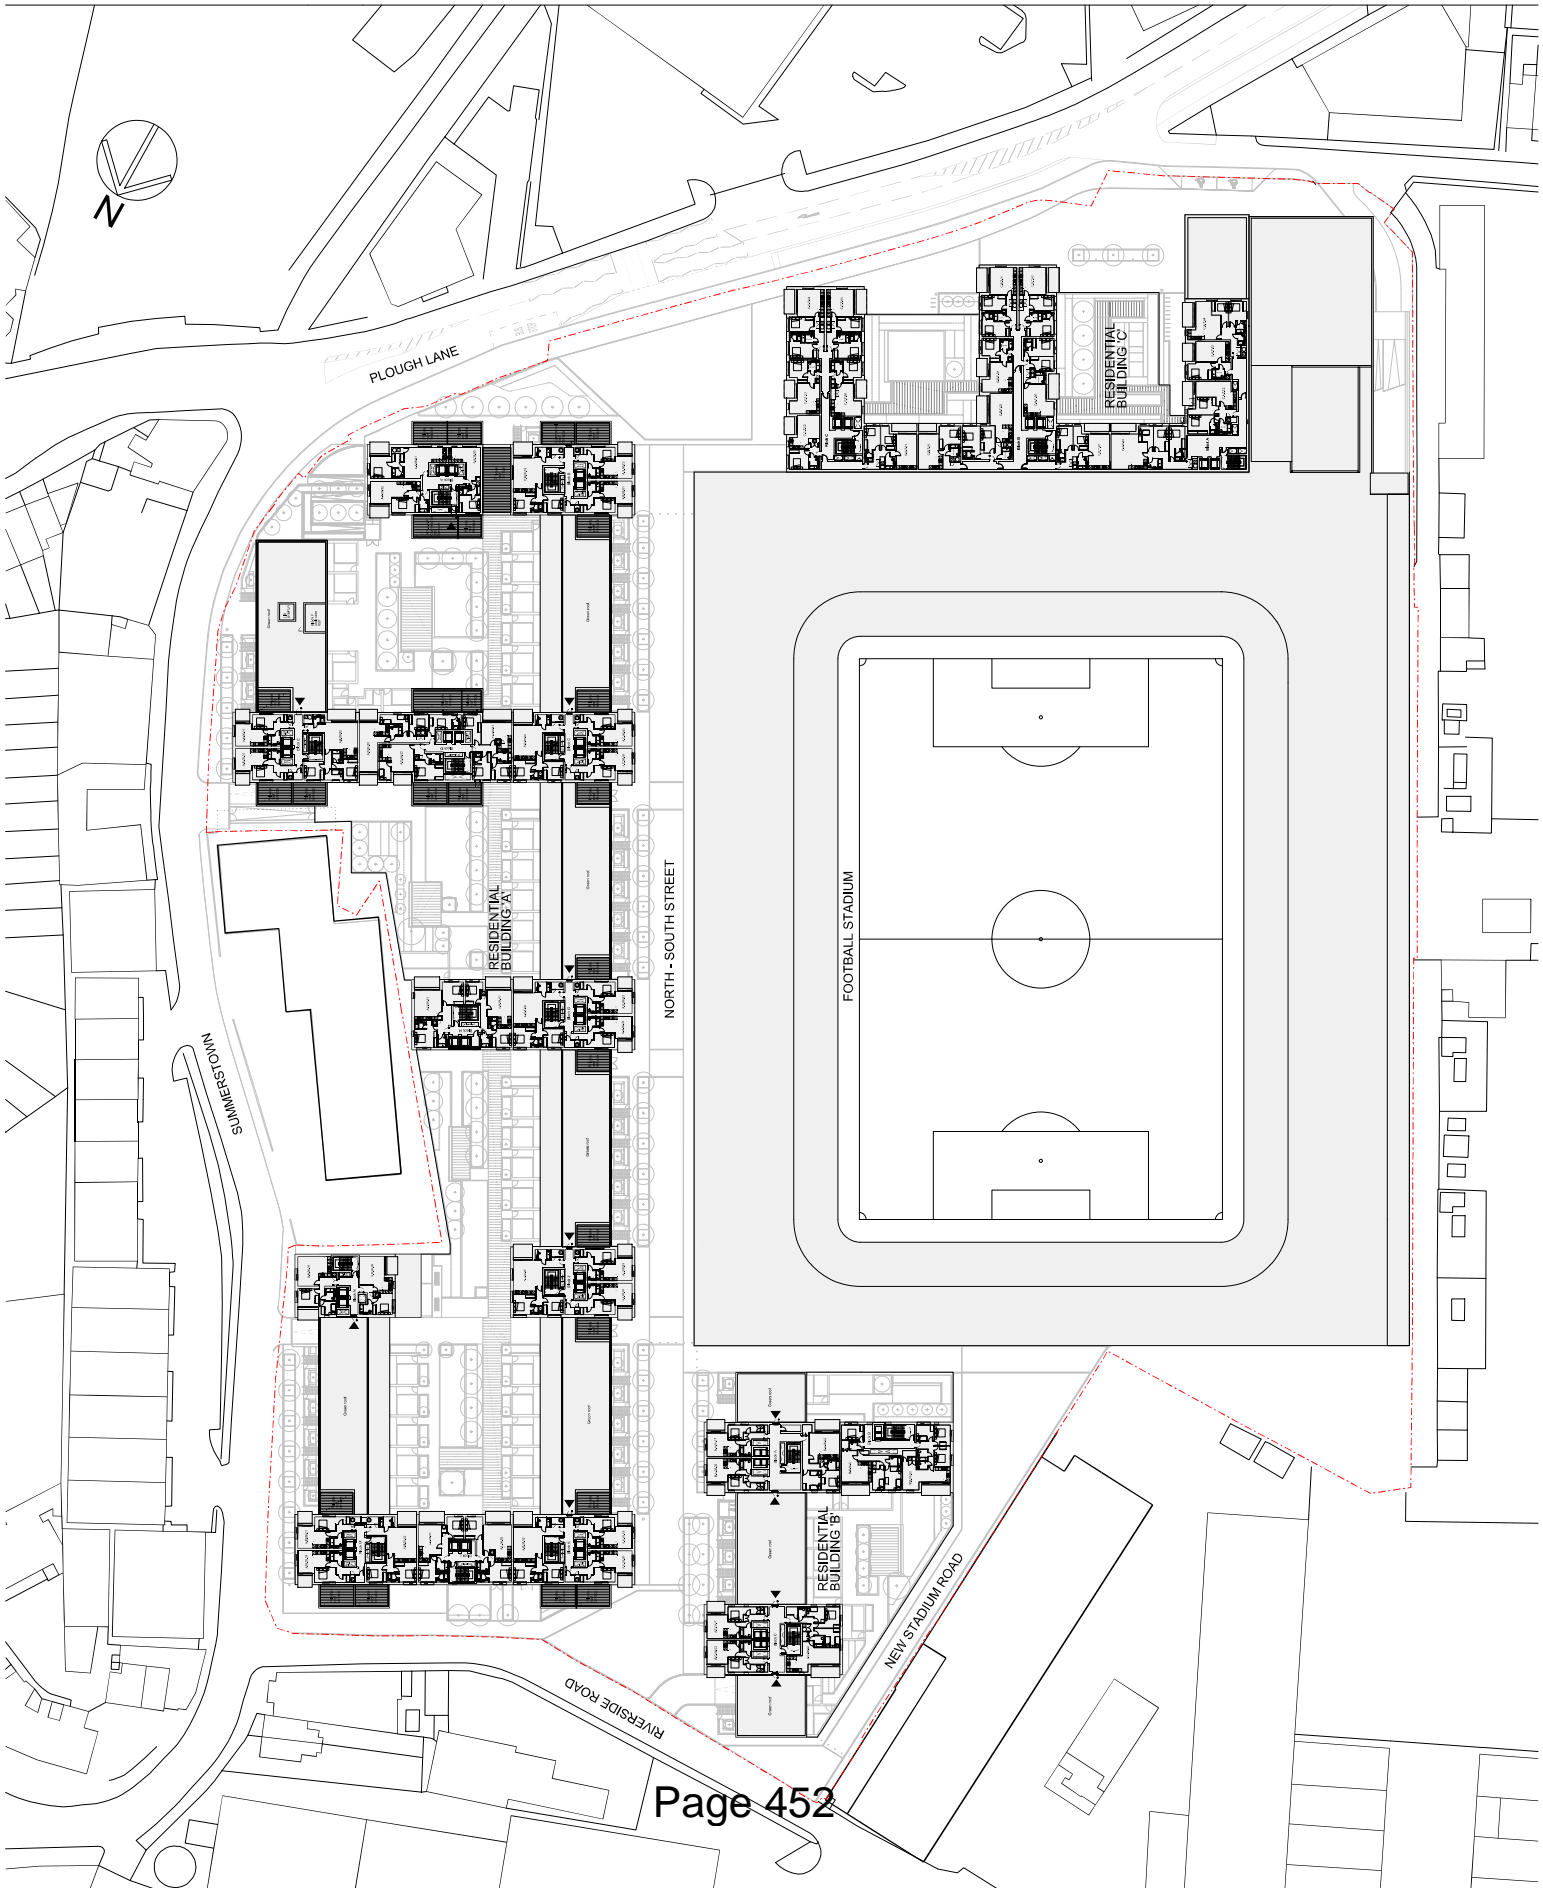

© Copyright Wilson Owen Owens. All rights reserved. No part of this document may be reproduced, stored in a retrieval system, or transmitted in any form or by any means, electronic, mechanical, photocopying, recording, or by any information storage and retrieval system, without the prior written permission of Wilson Owen Owens.

DO NOT SCALE FROM THIS DRAWING
The contractor shall check and verify all dimensions on site and report discrepancies in writing to Sheppard Robson before proceeding work.

FOR ELECTRONIC DATA BASE
The contractor shall check and verify all dimensions on site and report discrepancies in writing to Sheppard Robson before proceeding work.

AREA MEASUREMENT
The contractor shall check and verify all dimensions on site and report discrepancies in writing to Sheppard Robson before proceeding work.

NOTES
1. Stadium Design by Wilson Owen Owens for AFC Wimbledon

REV. DATE AMENDMENT

CLIENT

PROJECT

SCALE/RAI

DATE

CHECKED

AUTHORISED

TITLE

PLANNING

4740-00-417



SHEPPARD ROBSON

27 Parkway, Cannon Town, London, NW1 7PU
T: +44 (0)20 7626 2000 F: +44 (0)20 7626 2001
www.sheppardrobson.com


THE WIMBLEDON STADIUM DEVELOPMENT

SCALE/RAI: 1:500 DATE: 24.10.2014 FW CHECKED: CH AUTHORIZED: CH

TITLE: MASTER PLAN SEVENTH LEVEL

PLANNING

4740-00-417

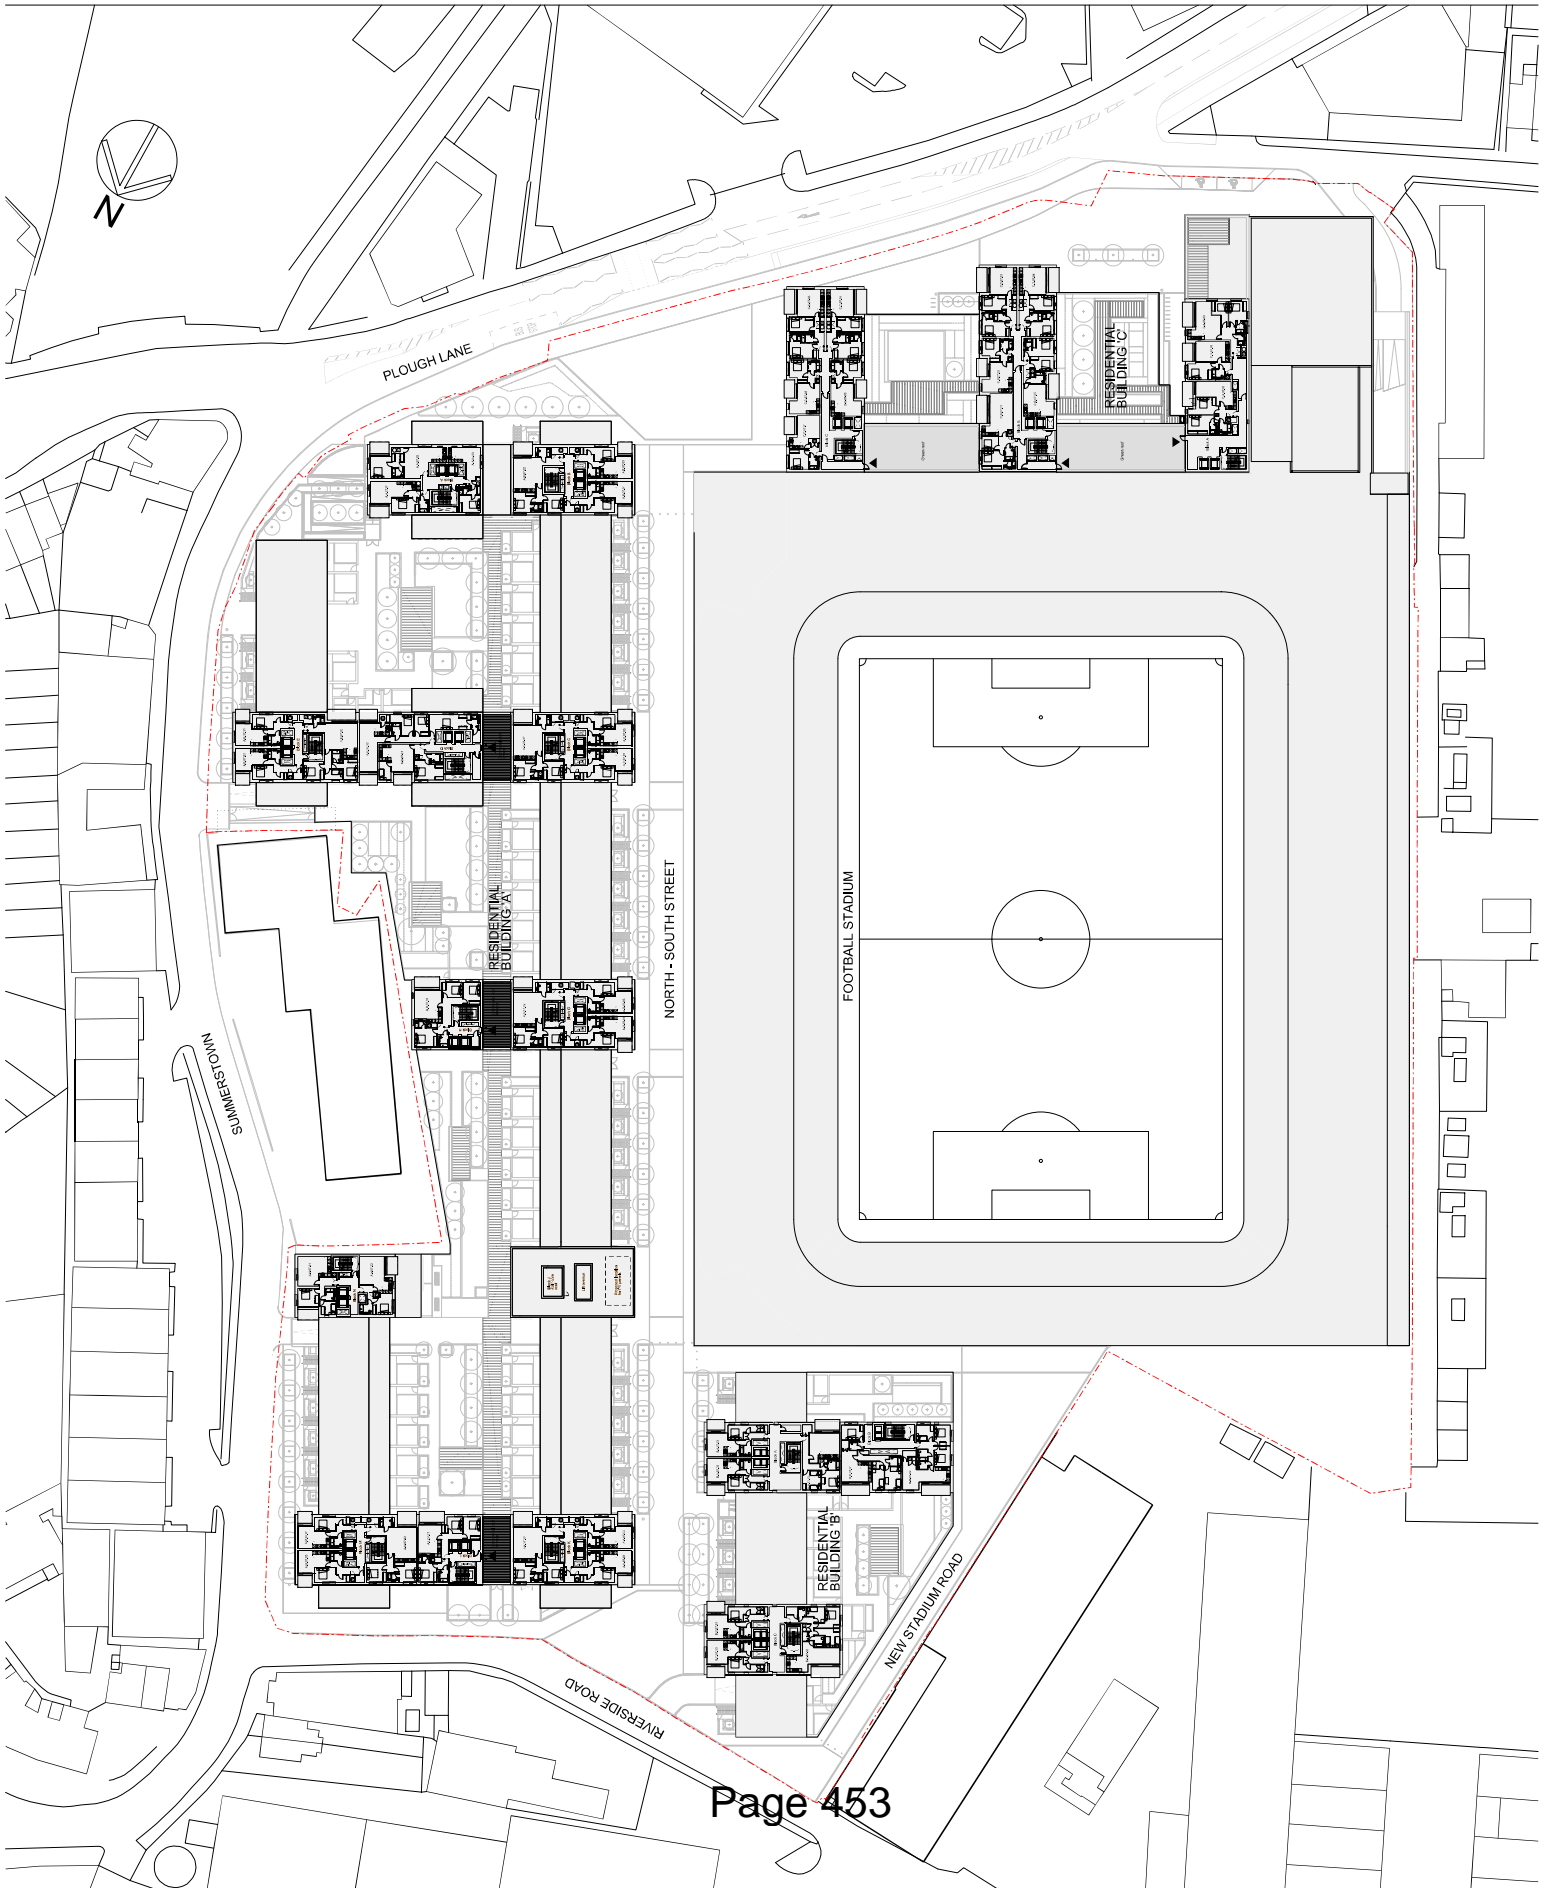

© Copyright Wilson Owen's Architects. All rights reserved. No part of this document may be reproduced, stored in a retrieval system, or transmitted in any form or by any means, electronic, mechanical, photocopying, recording, or by any information storage and retrieval system, without the prior written permission of Wilson Owen's Architects.

DO NOT SCALE FROM THIS DRAWING
The contractor shall check and verify all dimensions on site and report discrepancies in writing to Sheppard Robson before proceeding work.

FOR ELECTRONIC DATA BASE
This drawing is intended to be used as a data base for the construction of the project. It is not intended to be used for any other purpose. All dimensions shall be interpreted for measurement. All dimensions shall be taken from the center of the object unless otherwise stated.

AREA MEASUREMENT
All areas are measured in accordance with the standard international survey of the completed building. Any voids to be made on the roof of the building shall be measured in accordance with the standard international survey of the completed building. All areas are subject to floor planing and Contractor Area Consent, and details rights to site analysis.

NOTES
Stadium Design by Wilson Owen's for AFC Wimbledon

REV. DATE AMENDMENT

CLIENT

PROJECT

SCALE(S)

DATE


CHECKED

AUTHORISED

TITLE

PLANNING

4740-00-418

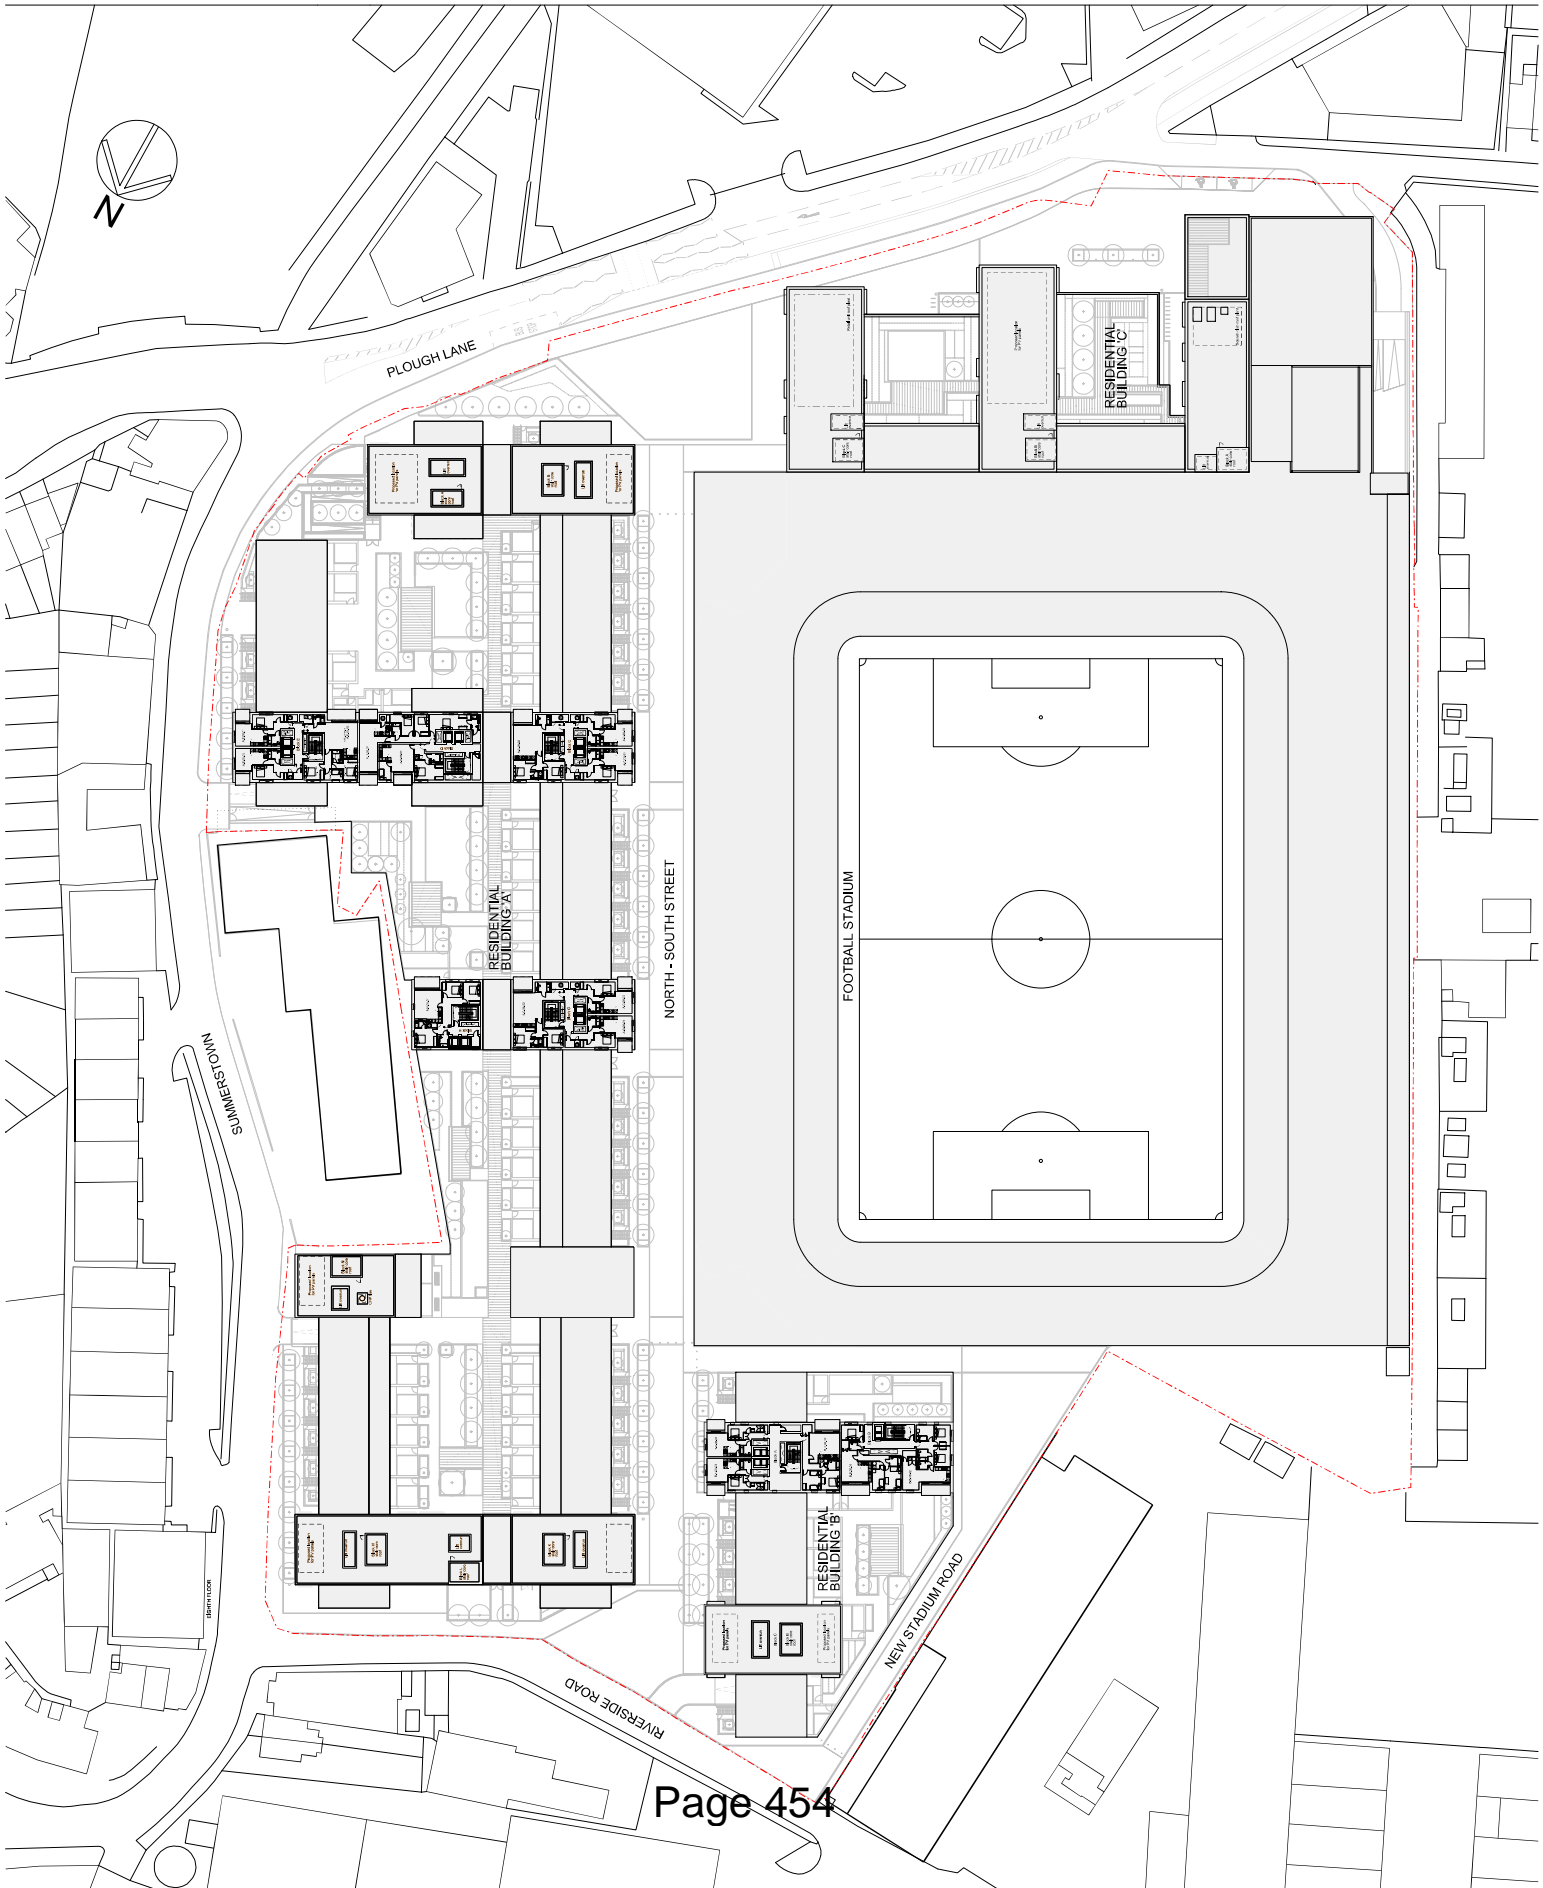

SHEPPARD ROBSON

27 Parkway, Camden Town, London, NW1 7PU
Tel: +44 (0)20 7626 0000 Fax: +44 (0)20 7626 0001
www.sheppardrobson.com

THE WIMBLEDON STADIUM DEVELOPMENT

SCALE(S) 1:500 DATE 24.10.2014 CHECKED PW AUTHORIZED CH

TITLE MASTER PLAN

PLANNING

4740-00-418