


EAST ELEVATION

glass canopy on ms support structure

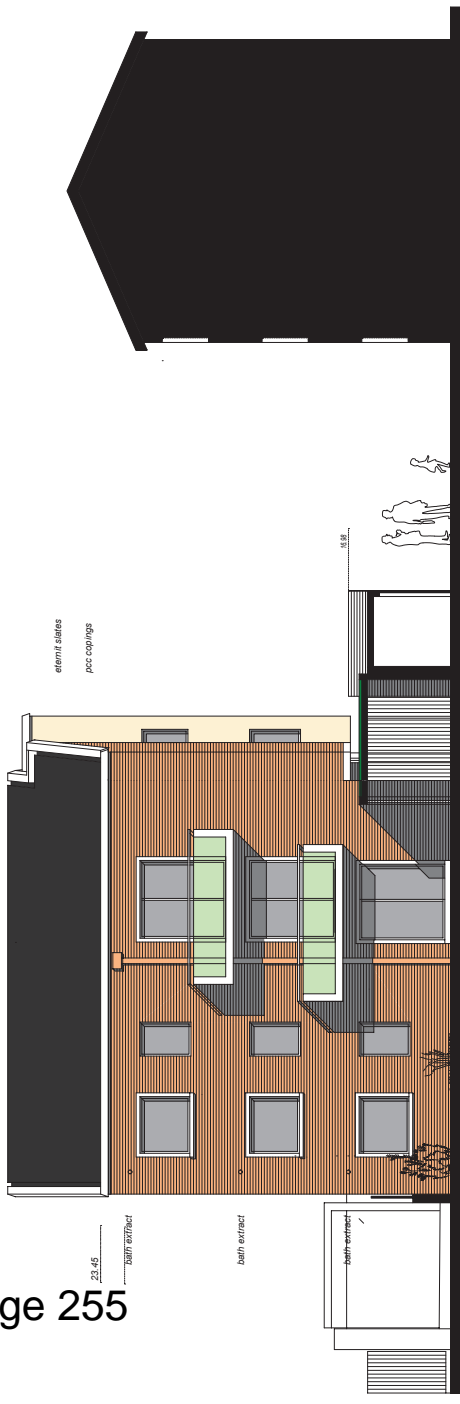

WEST ELEVATION

Rev A 28.6.2013 balcony modifications



photo of adjacent Nelson Arms pub

COURT	PETER STERN	SCALE	1:100- A2
Client	Five Corners Ltd	DATE	April 2013
Architect & Designer		DRAWN BY	
Job Title		NO. DRAWINGS	
Address	Land off Abbey Road London SW19	NO. SHEETS	
Drawings Title	scheme for 3 storey 6 flats	DATE	350/04A
E&W elevations			

This page is intentionally left blank