


NORTHGATE SE GIS Print Template

Page 29

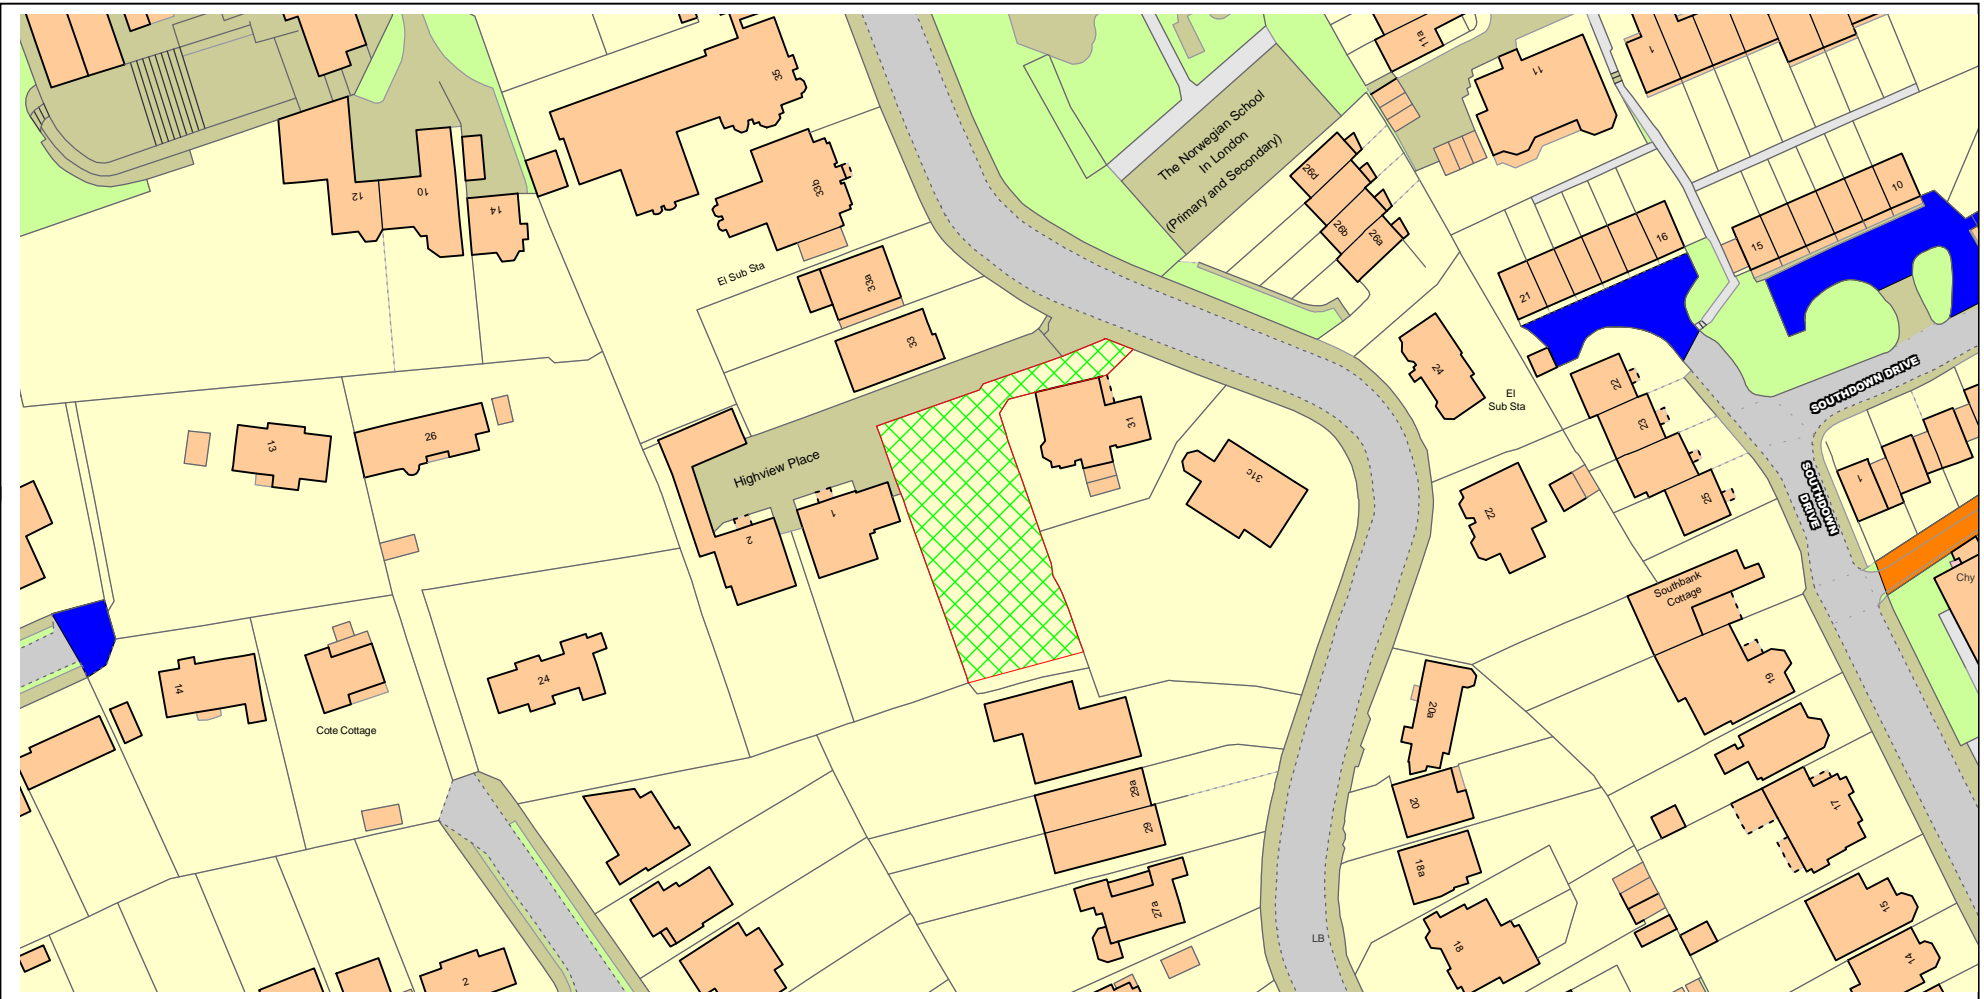

Text Details 31B Arterberry Road



This material has been reproduced from Ordnance Survey digital map data with the permission of the controller of Her Majesty's Stationery Office, © Crown Copyright.

ARTERBERRY ROAD




 APPROVED PLANNING APPLICATION 08/P3096 FOOTPRINT

 ROOT PROTECTION AREA

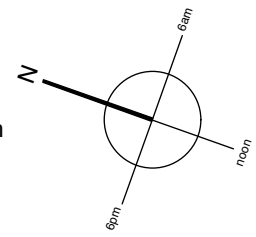 



 
 

MBA, 1 Compton Road
Wimbledon, London SW19 7QA
Phone +44 (0) 20 8946 4141
Fax +44 (0) 20 8946 2299
Email mba@marcus-beale.co.uk
www.marcus-beale.co.uk



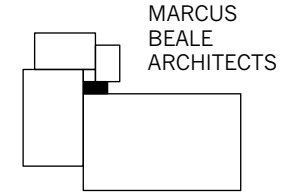


REV P1 - 07/12/15 - Issued for planning
Revisions


31B ARTERBERRY ROAD		PROPOSED
SITE PLAN		
Scale 1:200@A3	Drawn PM	664/ 002 P1
Date NOV 2015	Check AS	

KEY

 -  Road
-  Shared pedestrian/ vehicular
-  Pedestrian
-  Private Garden
-  Trees

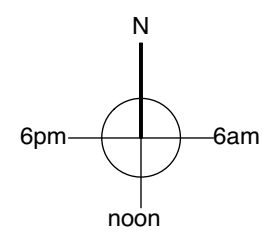 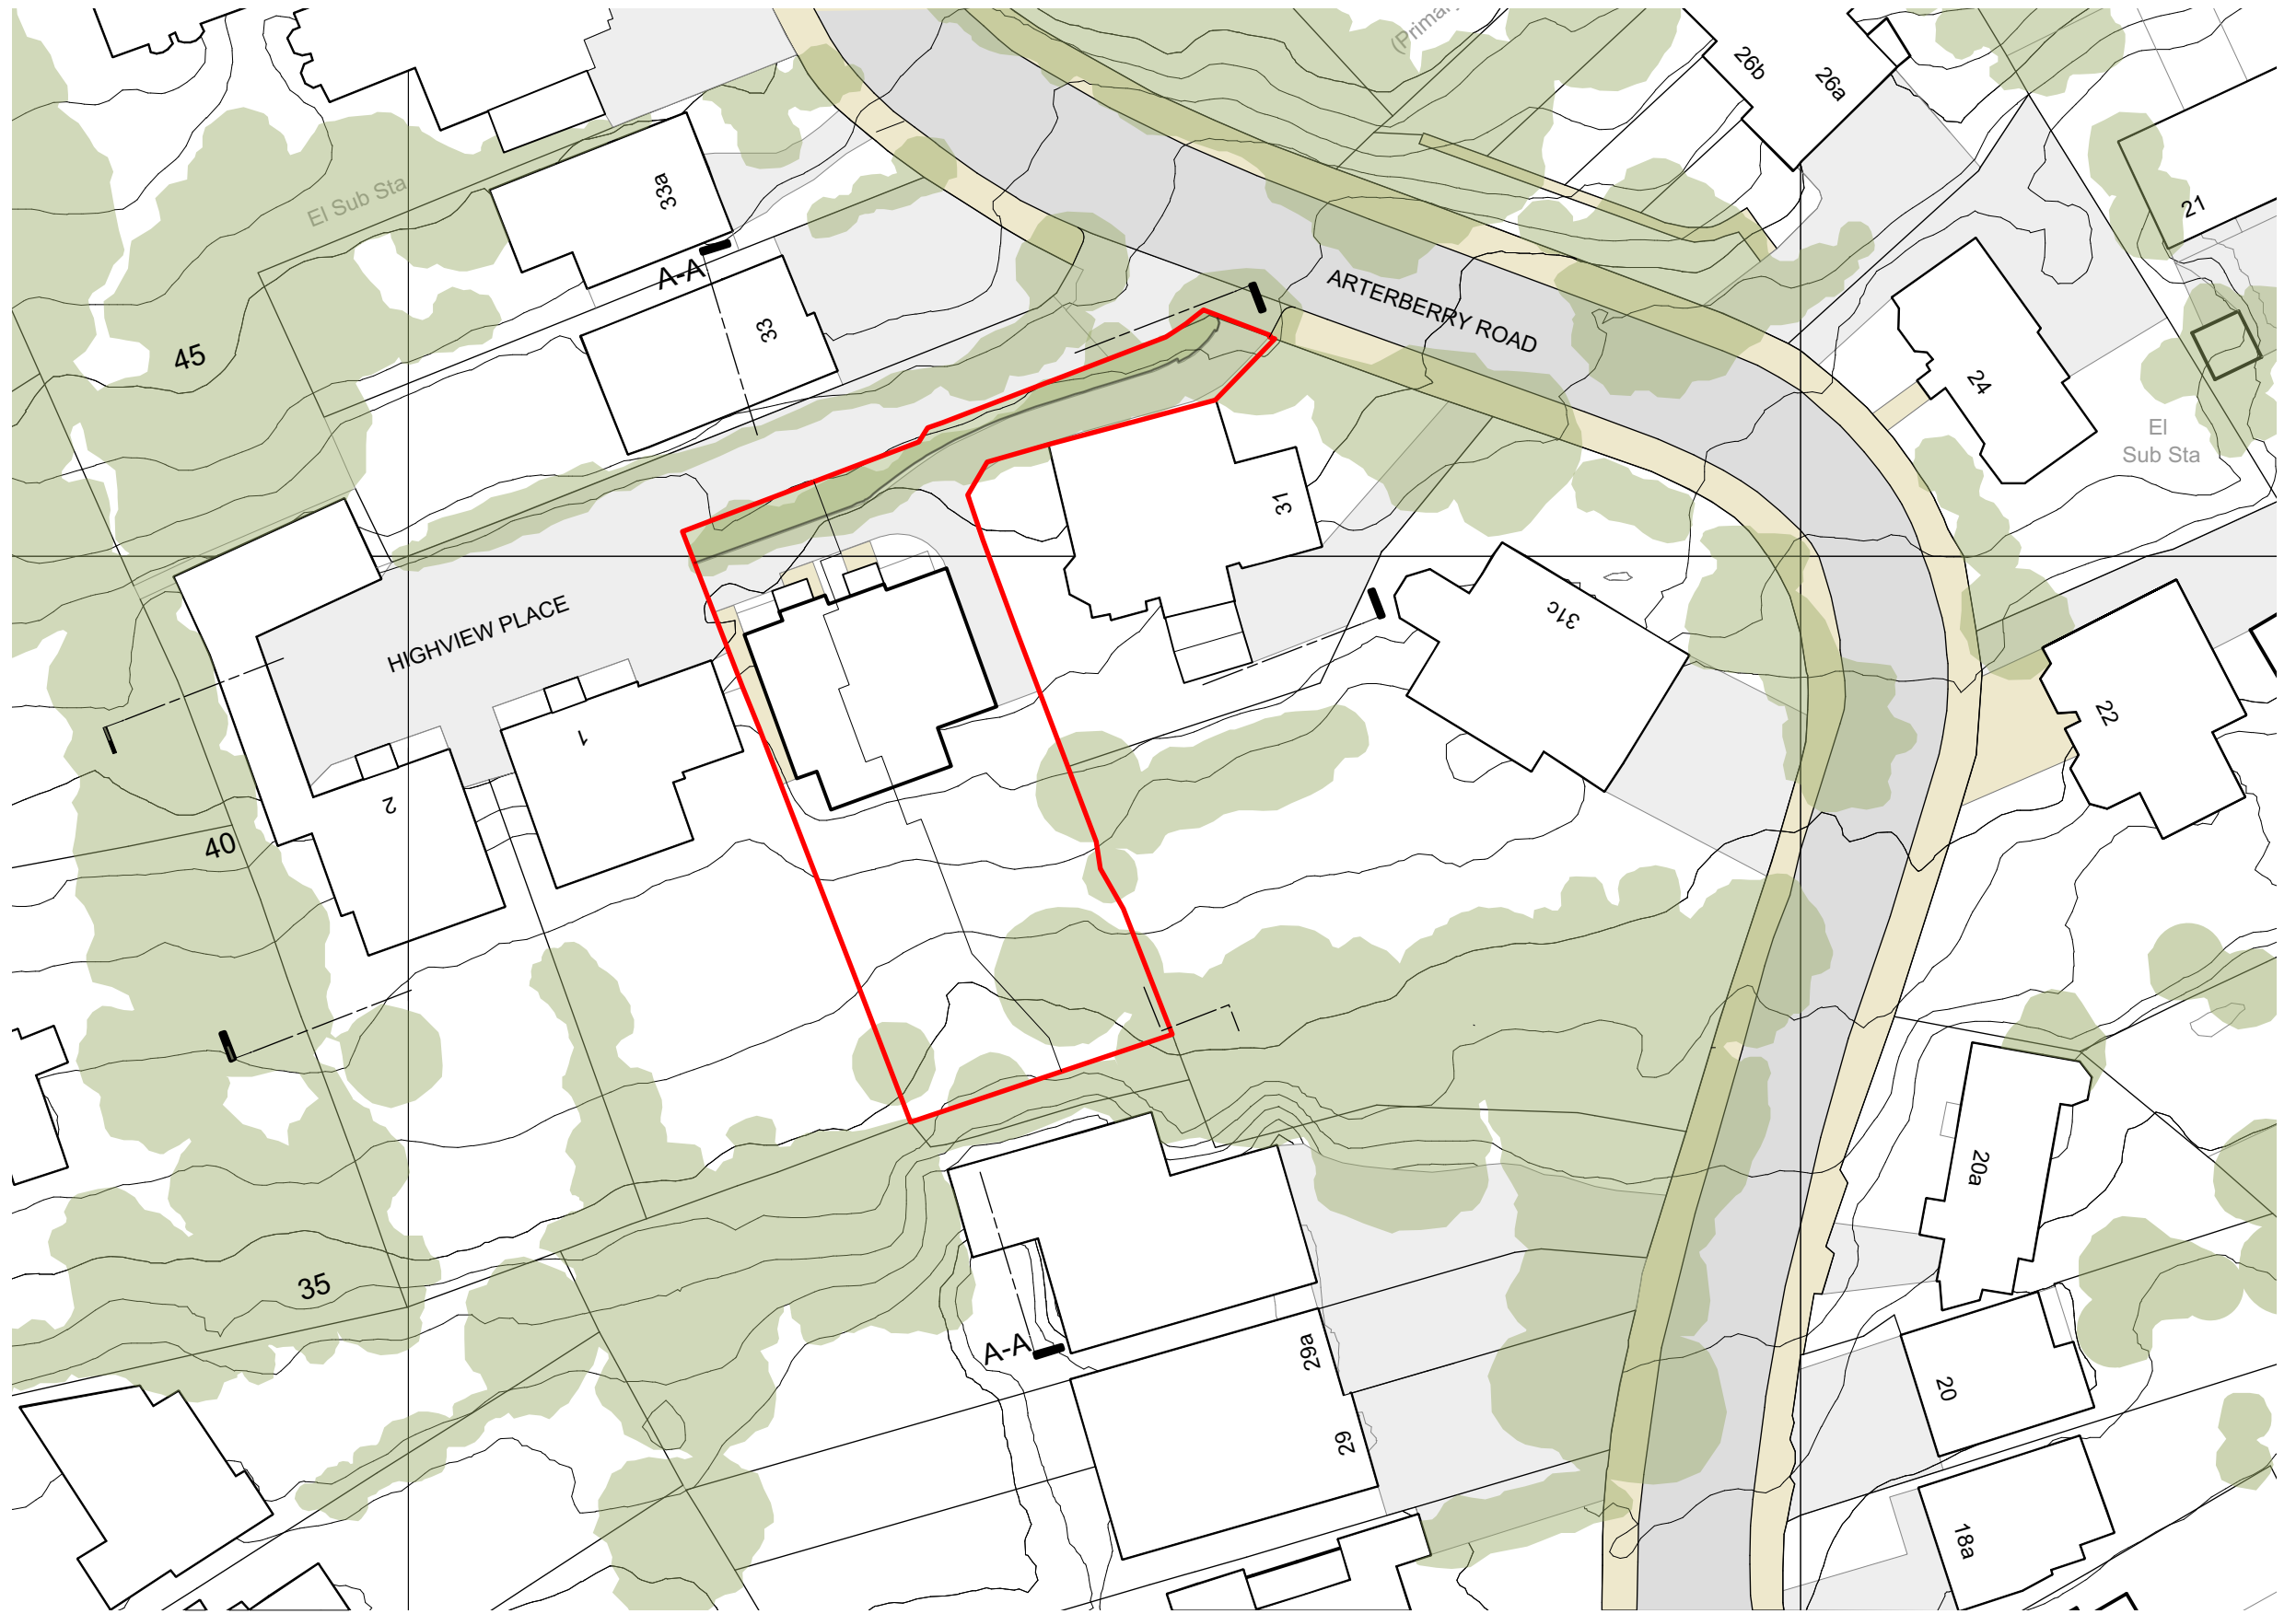

MBA, 1 Compton Road
Wimbledon, London SW19 7QA
Phone +44 (0) 20 8946 4141
Fax +44 (0) 20 8946 2299
Email mba@marcus-beale.co.uk
www.marcus-beale.co.uk

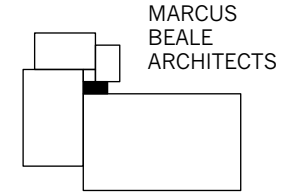

MARCUS
BEALE
ARCHITECTS


REV P1 - 24/02/16 - Issued for planning
Revisions

31B ARTERBERRY ROAD		664/ 306 P1
BLOCK PLAN		
Scale 1:500@ A3	Drawn PM	
Date FEB 2016	Check AS	


33

31

29B

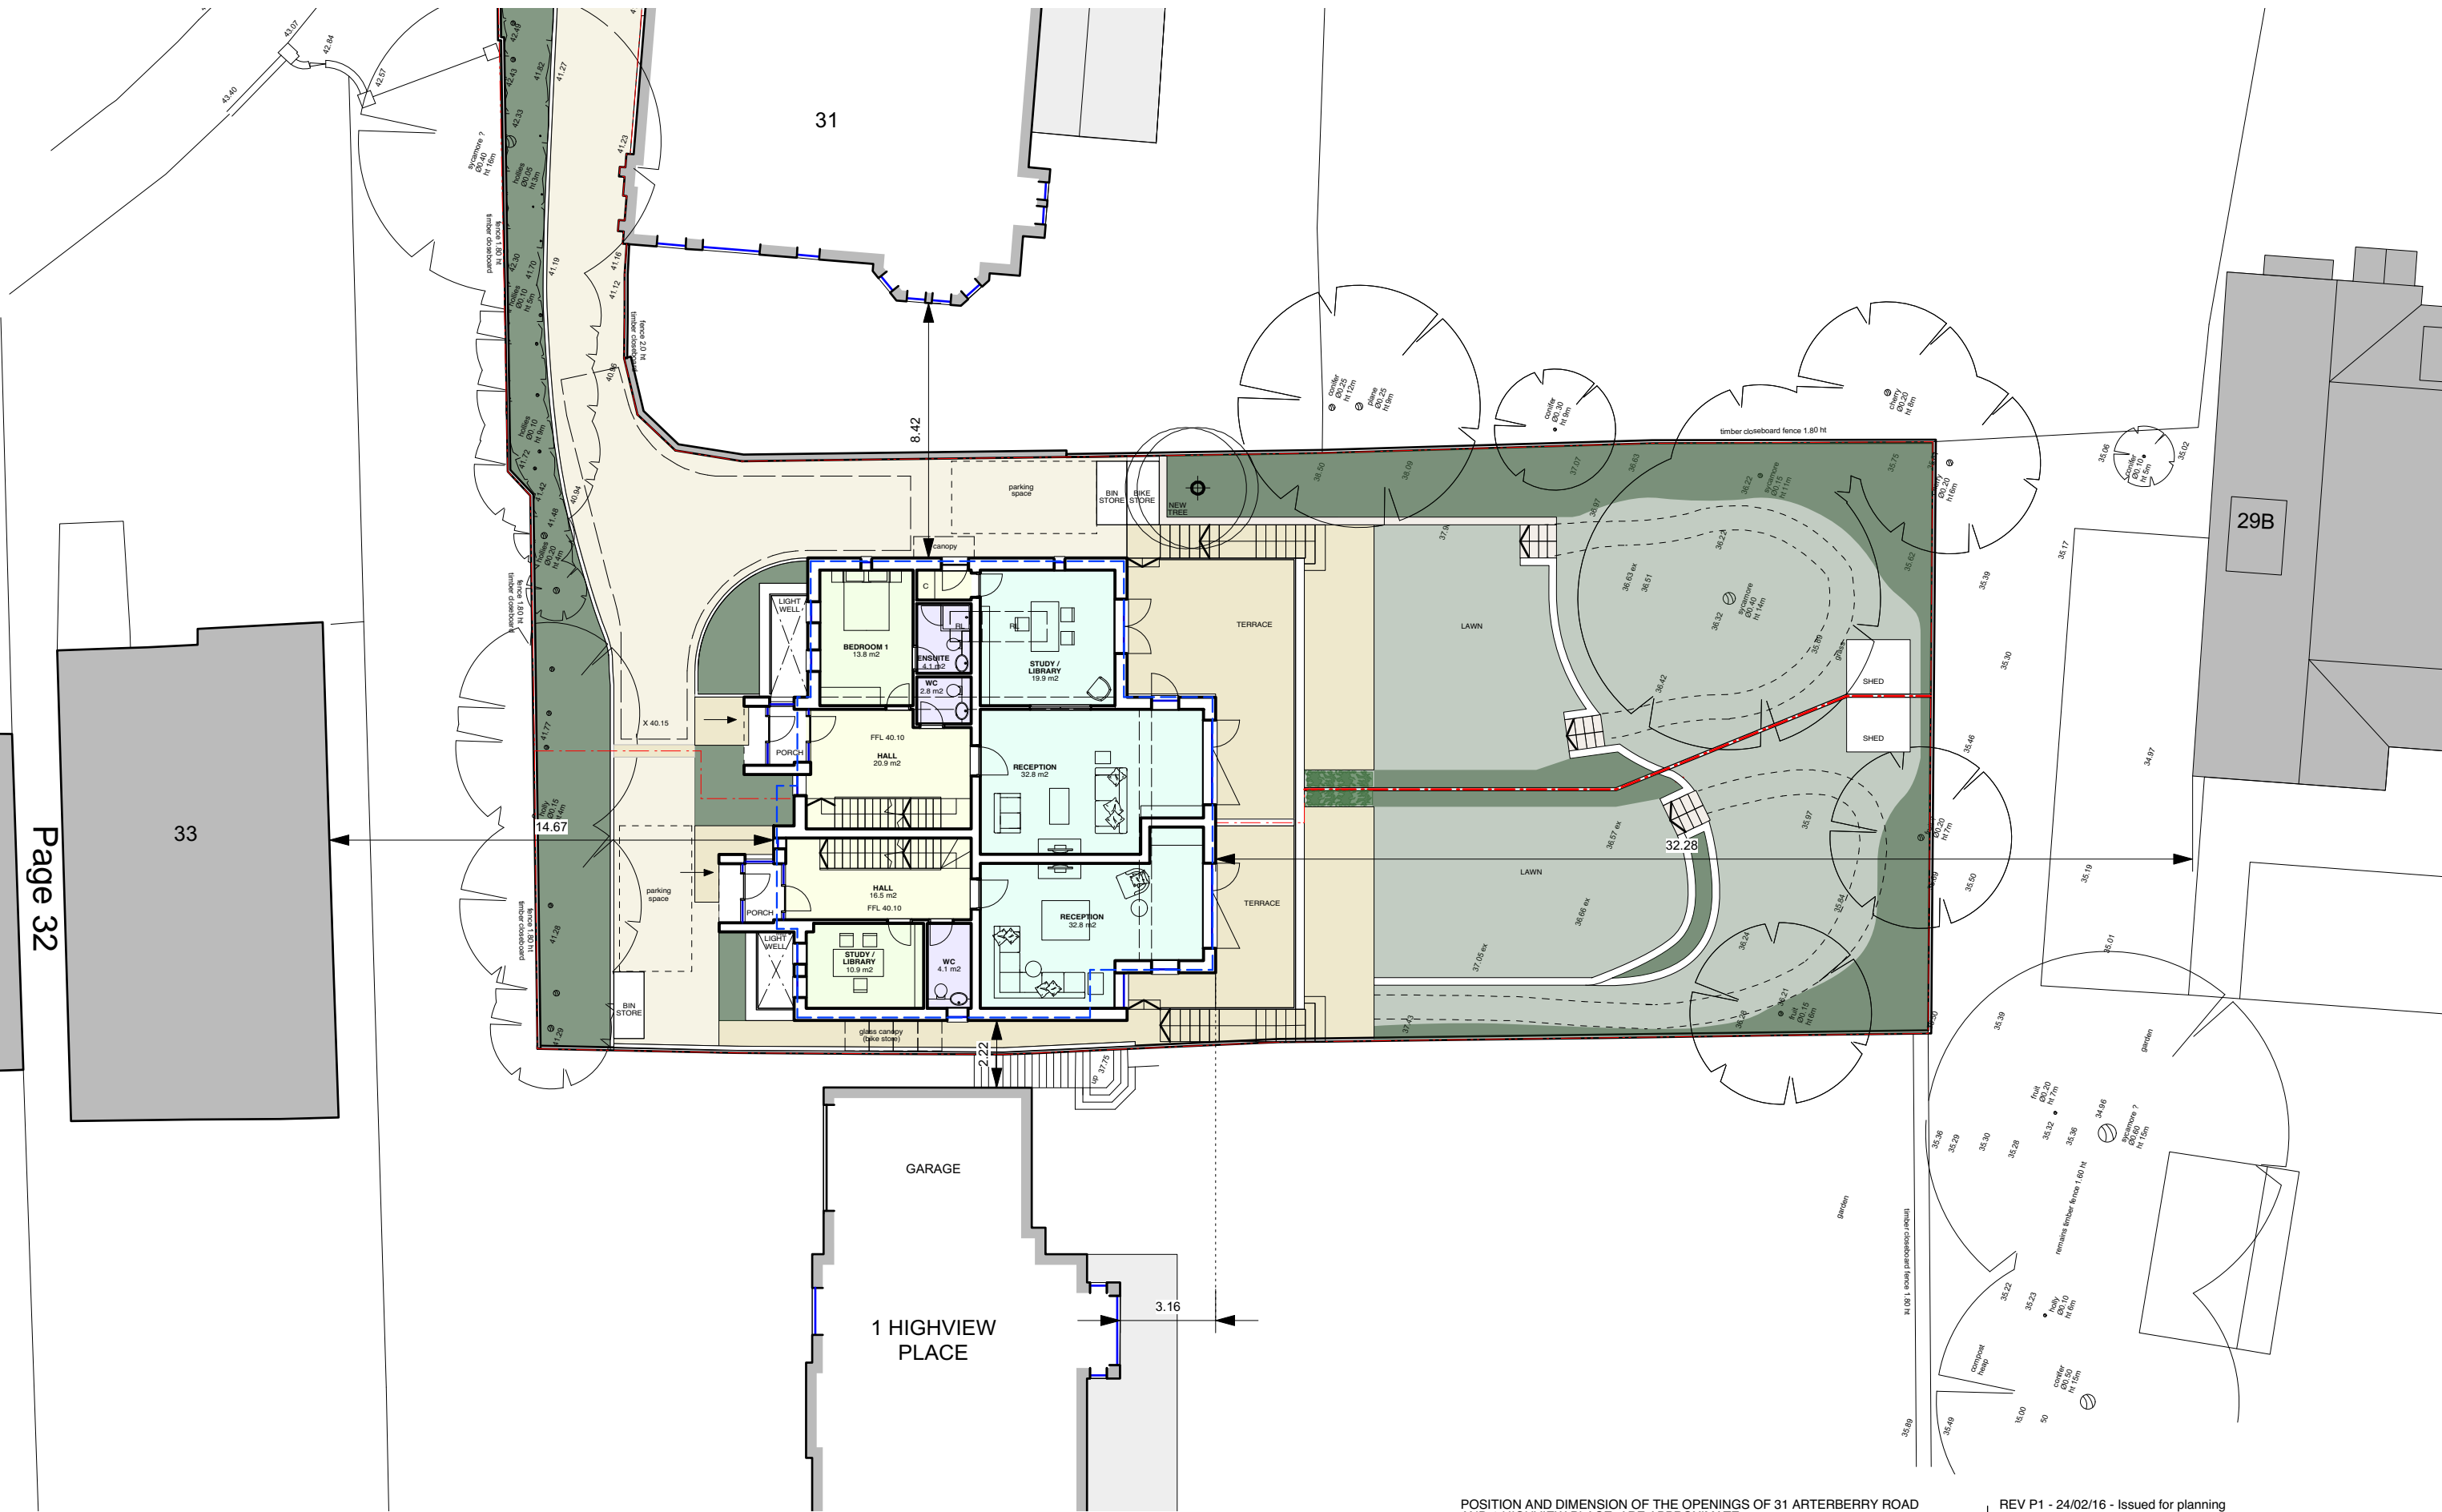


APPROVED PLANNING APPLICATION 08/P3096 FOOTPRINT

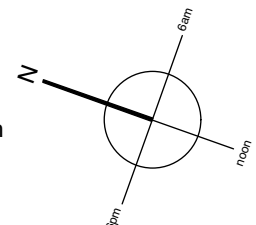

POSITION AND DIMENSION OF THE OPENINGS OF 31 ARTERBERRY ROAD AND 1 HIGHVIEW PLACE ARE APPROXIMATE.

MBA, 1 Compton Road
Wimbledon, London SW19 7QA
Phone +44 (0) 20 8946 4141
Fax +44 (0) 20 8946 2299
Email mba@marcus-beale.co.uk
www.marcus-beale.co.uk

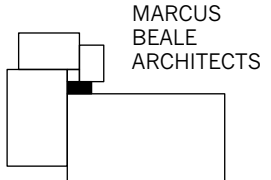


MARCUS BEALE ARCHITECTS

REV P1 - 24/02/16 - Issued for planning



Revisions

31B ARTERBERRY ROAD
SITE PLAN GROUND FLOOR
PROPOSED

Scale 1:200@A3	Drawn PM	664/ 017 P1
Date FEB 2016	Check AS	

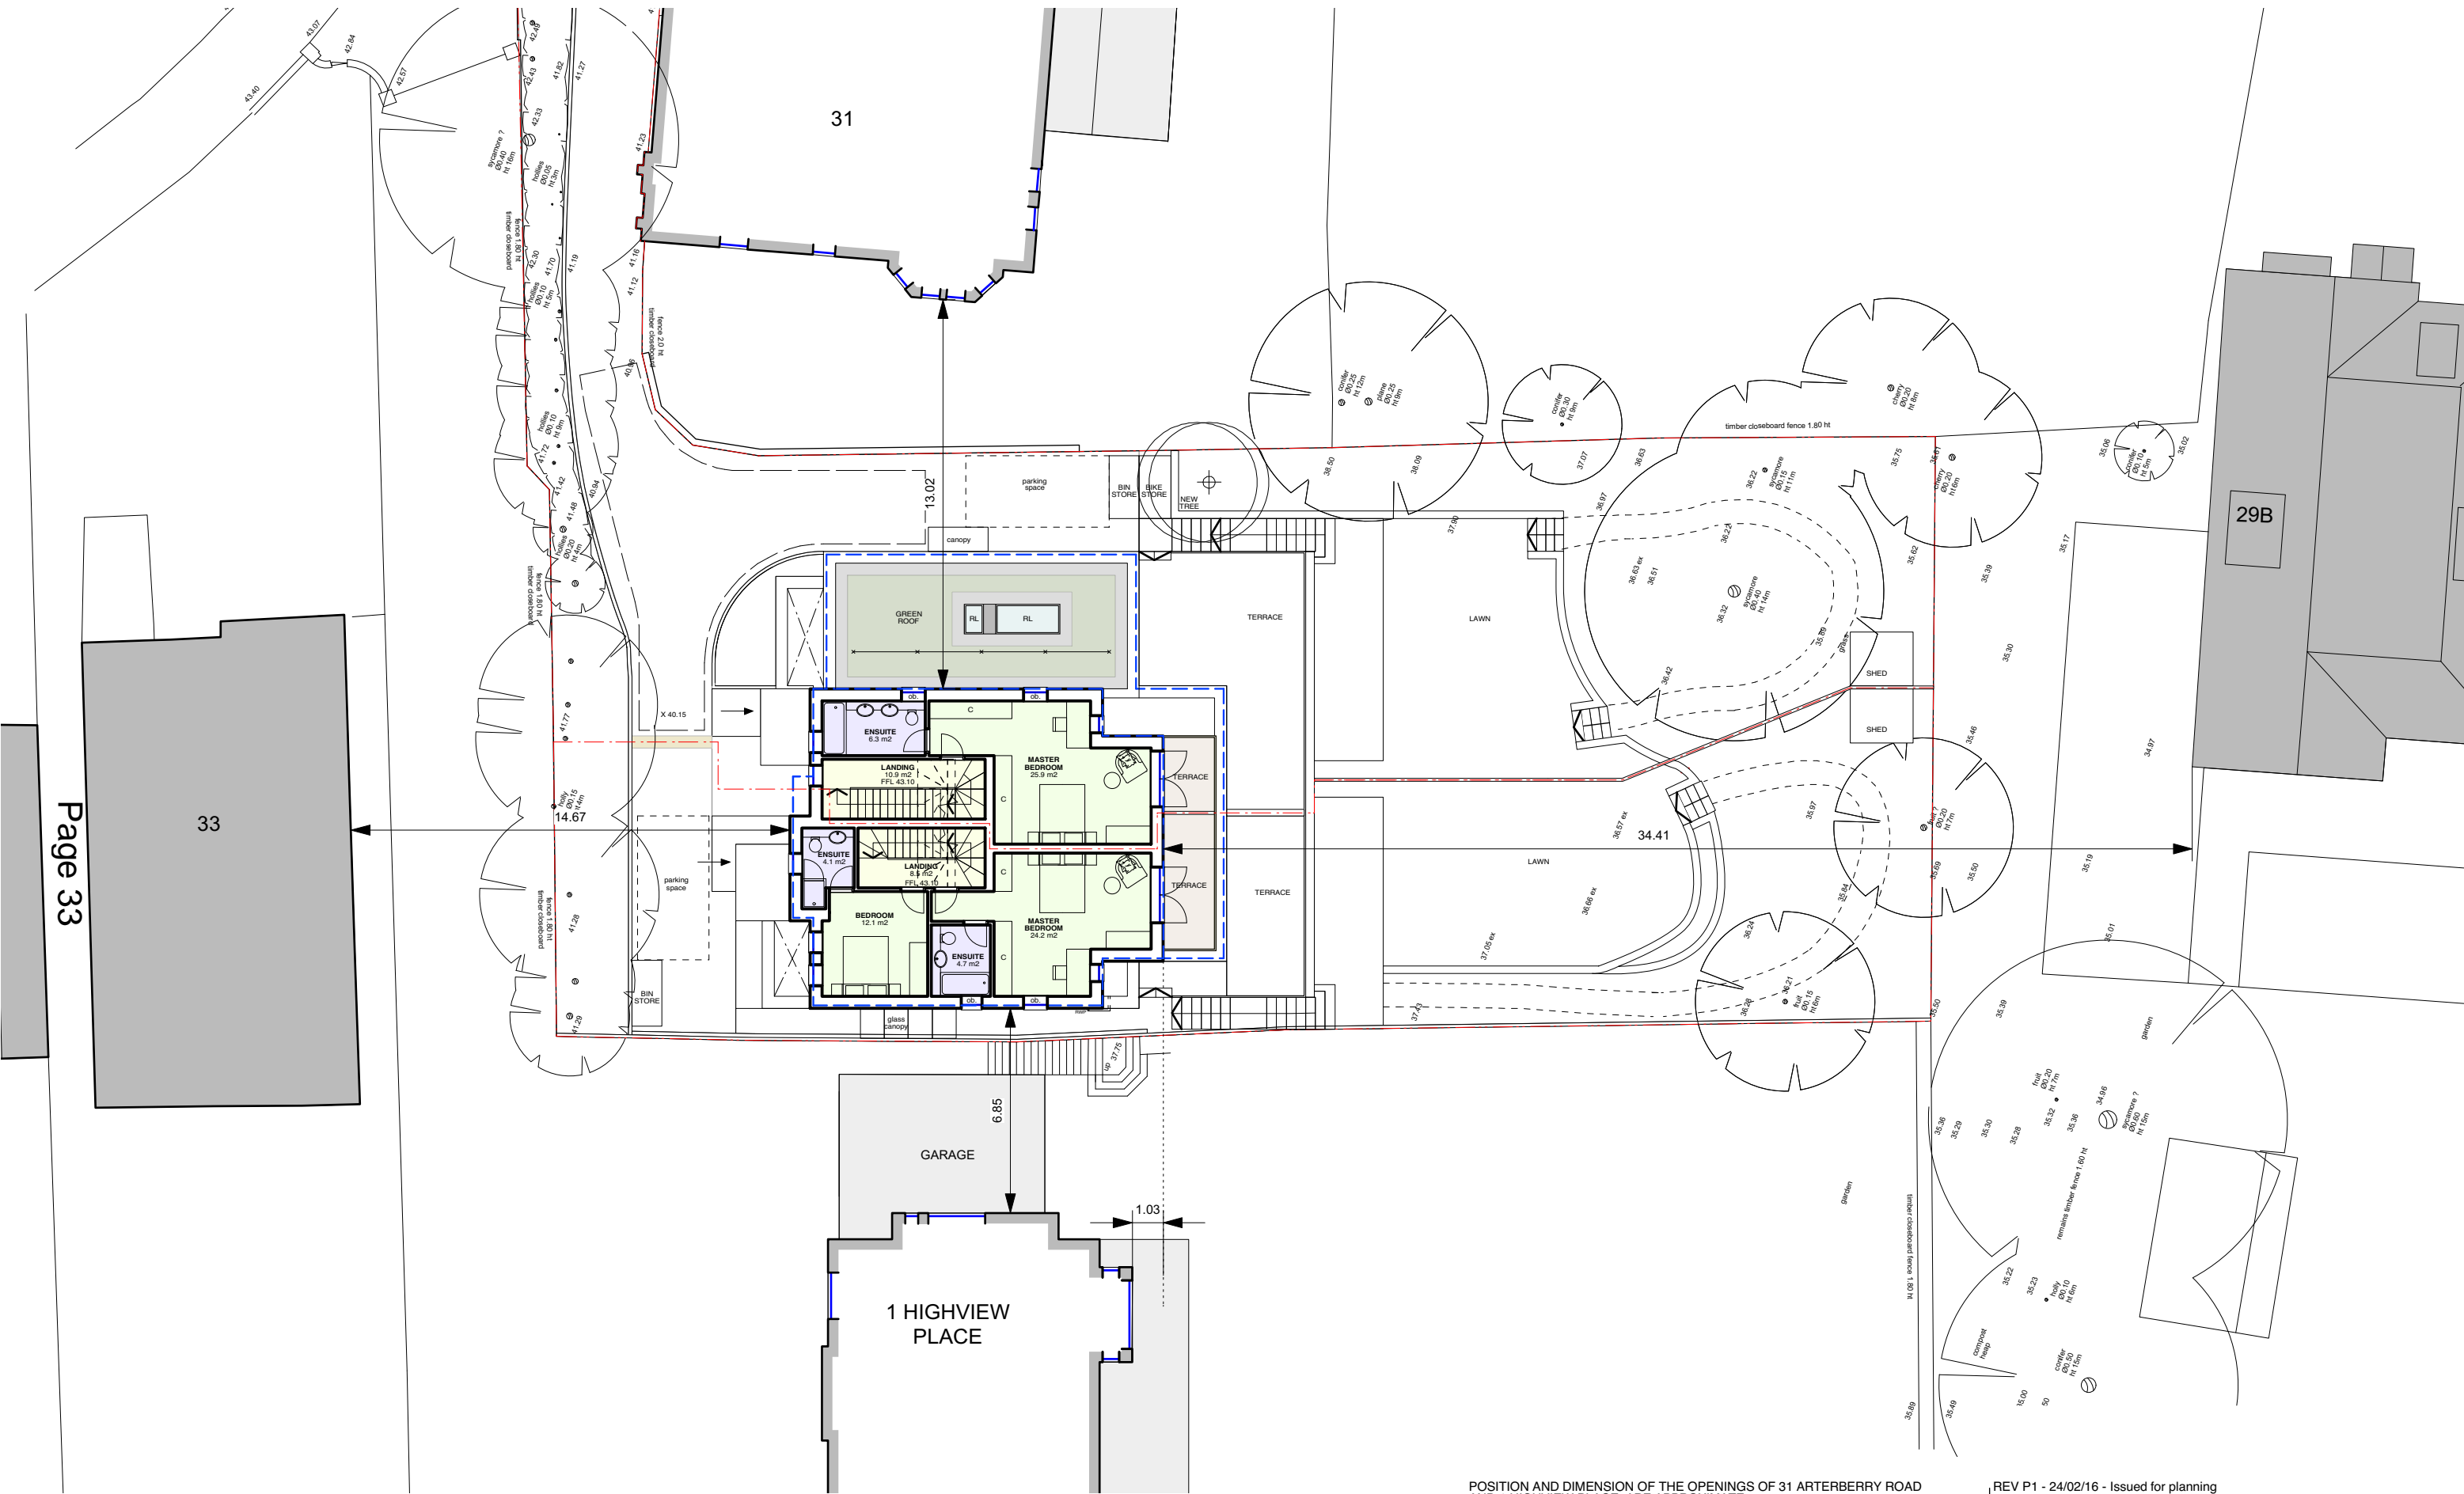

APPROVED PLANNING APPLICATION 08/P3096 FOOTPRINT

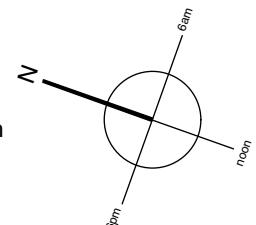 

POSITION AND DIMENSION OF THE OPENINGS OF 31 ARTERBERRY ROAD AND 1 HIGHVIEW PLACE ARE APPROXIMATE.


MBA, 1 Compton Road
 Wimbledon, London SW19 7QA
 Phone +44 (0) 20 8946 4141
 Fax +44 (0) 20 8946 2299
 Email mba@marcus-beale.co.uk
www.marcus-beale.co.uk

MARCUS
 BEALE
 ARCHITECTS


REV P1 - 24/02/16 - Issued for planning
Revisions

31B ARTERBERRY ROAD
SITE PLAN - FIRST FLOOR
 PROPOSED

Scale 1:200@A3	Drawn PM	664/ 018 P1
Date FEB 2016	Check AS	

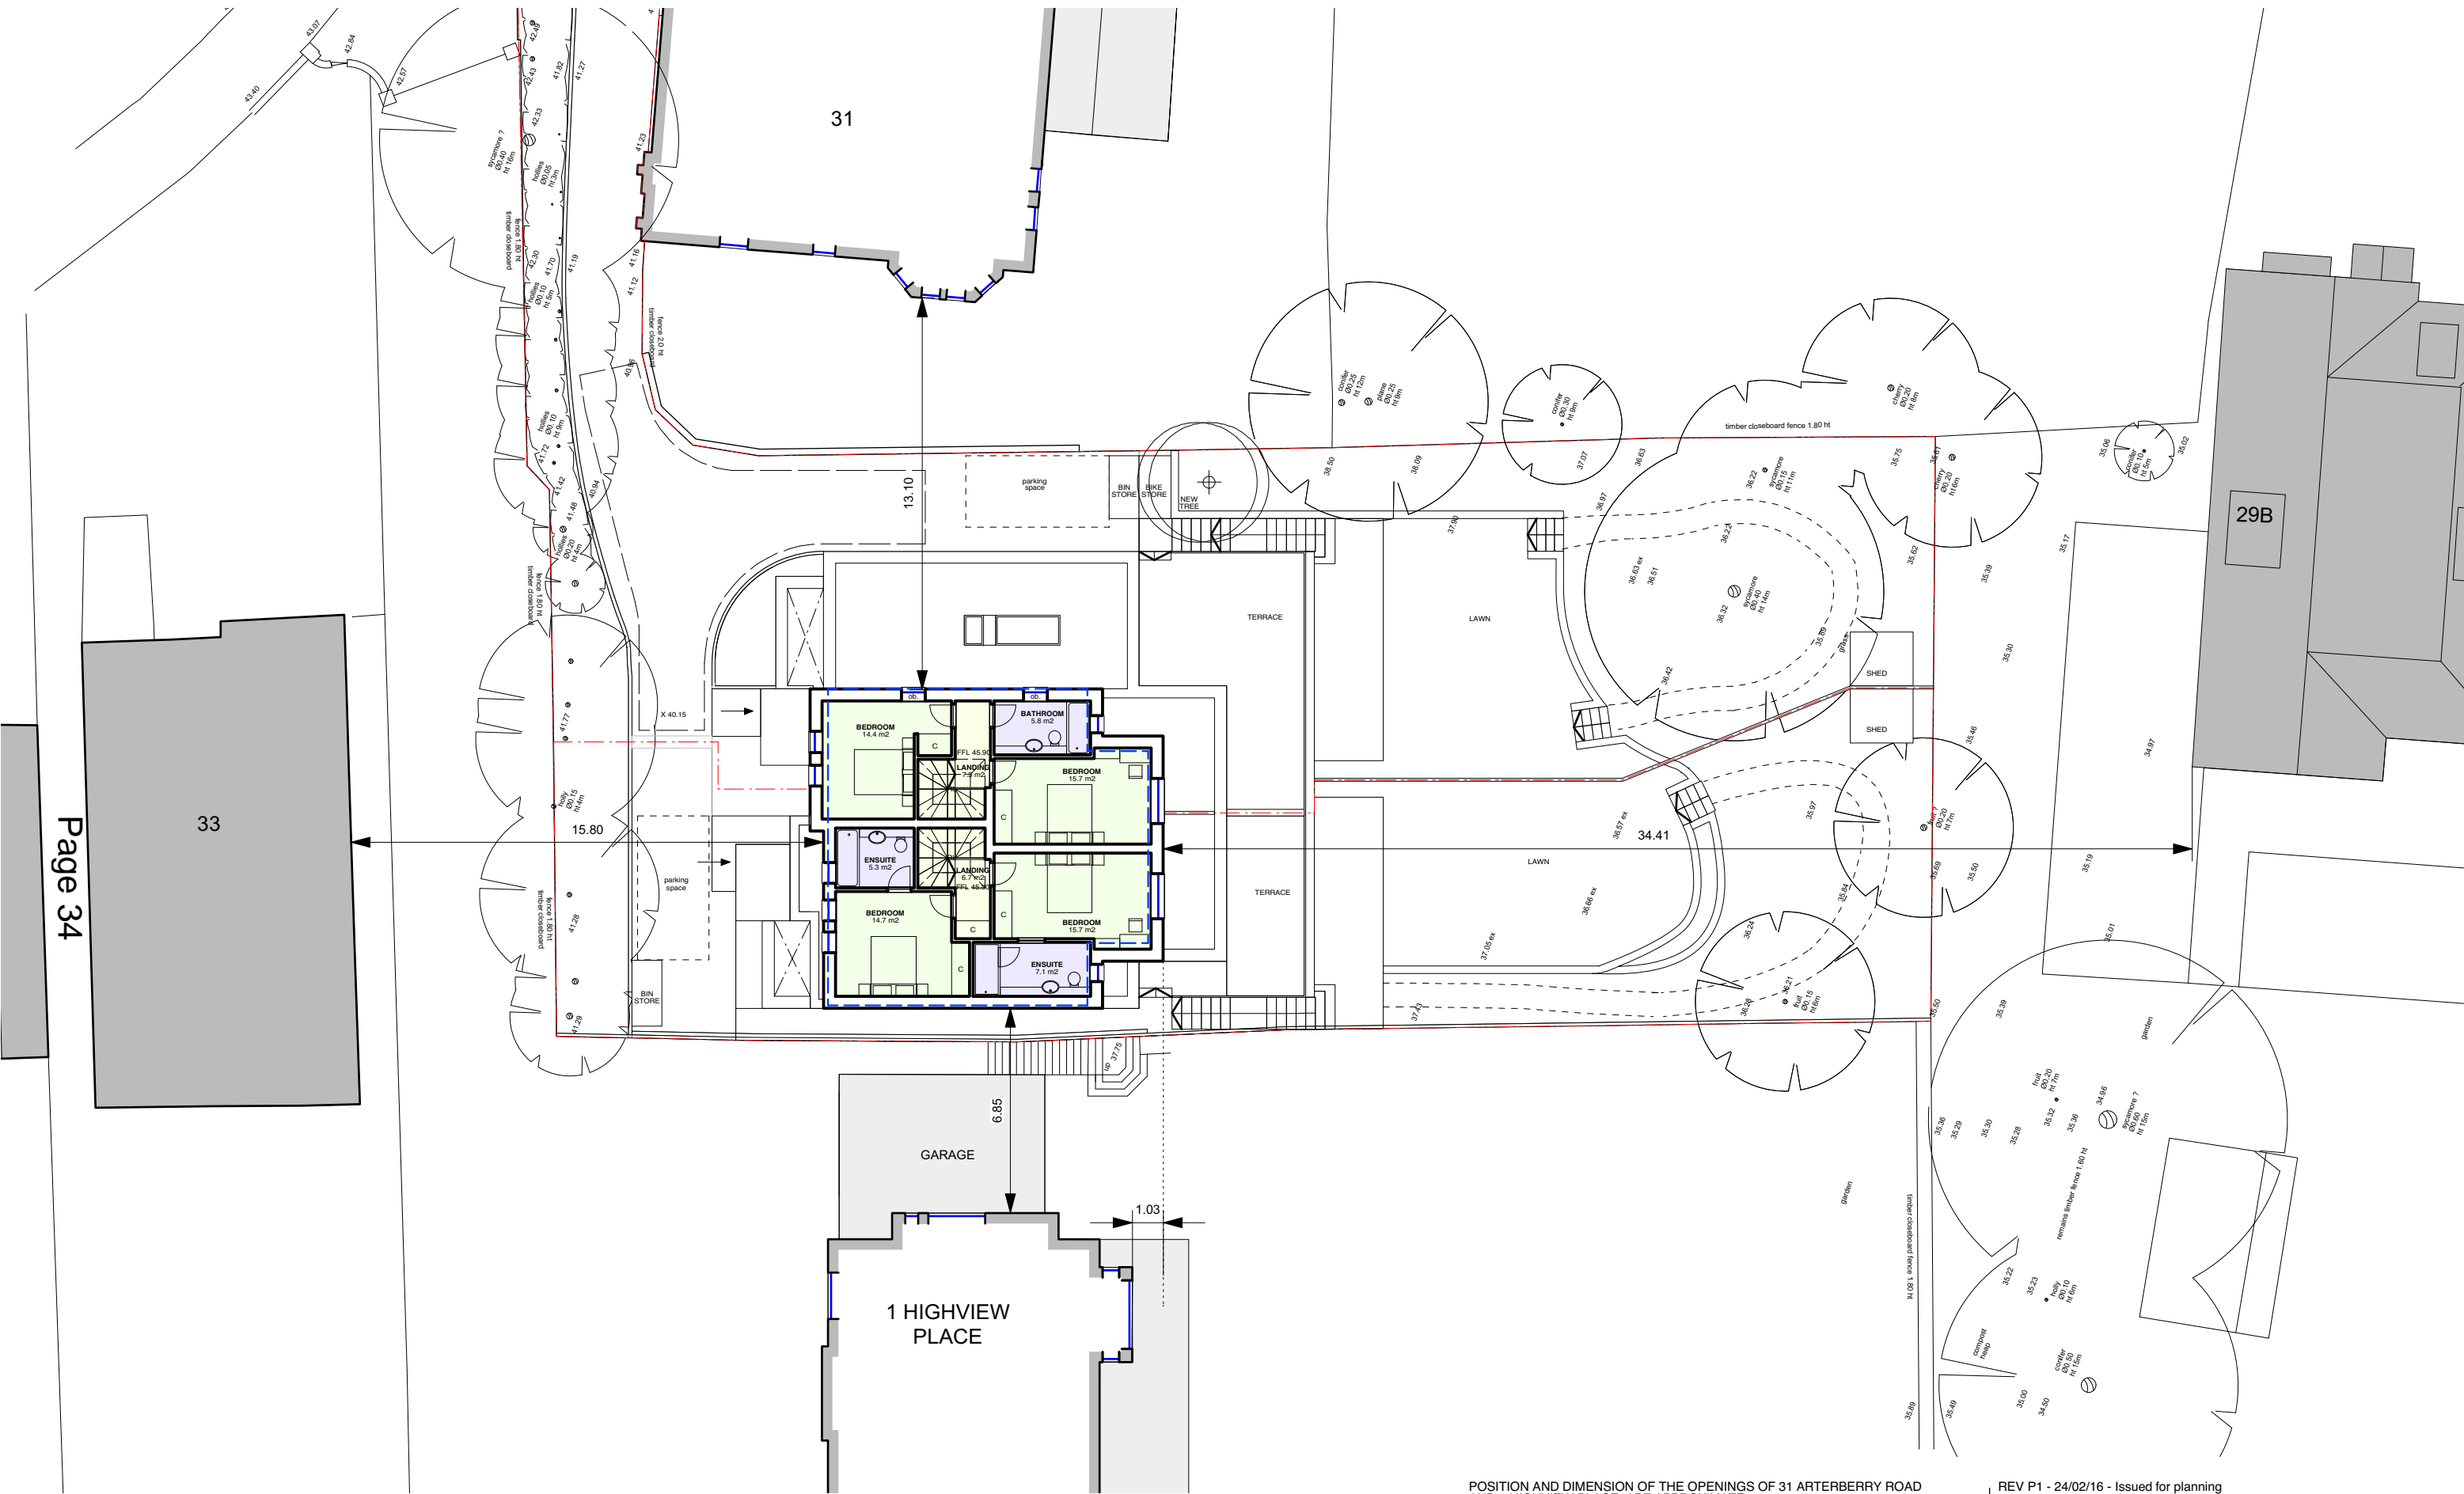


APPROVED PLANNING APPLICATION 08/P3096 FOOTPRINT

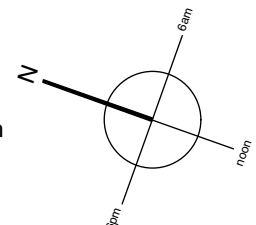

POSITION AND DIMENSION OF THE OPENINGS OF 31 ARTERBERRY ROAD AND 1 HIGHVIEW PLACE ARE APPROXIMATE.

MBA, 1 Compton Road
Wimbledon, London SW19 7QA
Phone +44 (0) 20 8946 4141
Fax +44 (0) 20 8946 2299
Email mba@marcus-beale.co.uk
www.marcus-beale.co.uk

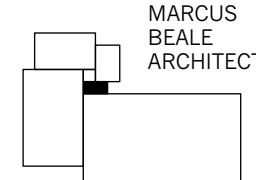

MARCUS
BEALE
ARCHITECTS

REV P1 - 24/02/16 - Issued for planning
Revisions

31B ARTERBERRY ROAD
SITE PLAN - SECOND FLOOR
PROPOSED

Scale 1:200@A3	Drawn PM	664/ 019 P1
Date FEB 2016	Check AS	


33

31

29B

1 HIGHVIEW PLACE

GARAGE

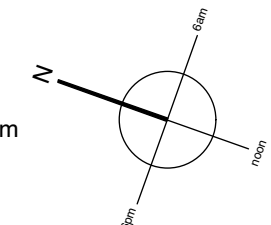

APPROVED PLANNING APPLICATION 08/P3096 FOOTPRINT

POSITION AND DIMENSION OF THE OPENINGS OF 31 ARTERBERRY ROAD AND 1 HIGHVIEW PLACE ARE APPROXIMATE.


REV P1 - 24/02/16 - Issued for planning Revisions

MBA, 1 Compton Road
Wimbledon, London SW19 7QA

Phone +44 (0) 20 8946 4141
Fax +44 (0) 20 8946 2299
Email mba@marcus-beale.co.uk

www.marcus-beale.co.uk

MARCUS
BEALE
ARCHITECTS

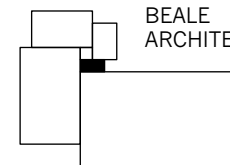


31B ARTERBERRY ROAD
SITE PLAN - ROOF


PROPOSED

Scale
1:200@A3
Date
FEB 2016

Drawn
PM
Check
AS




664/ 020 P1

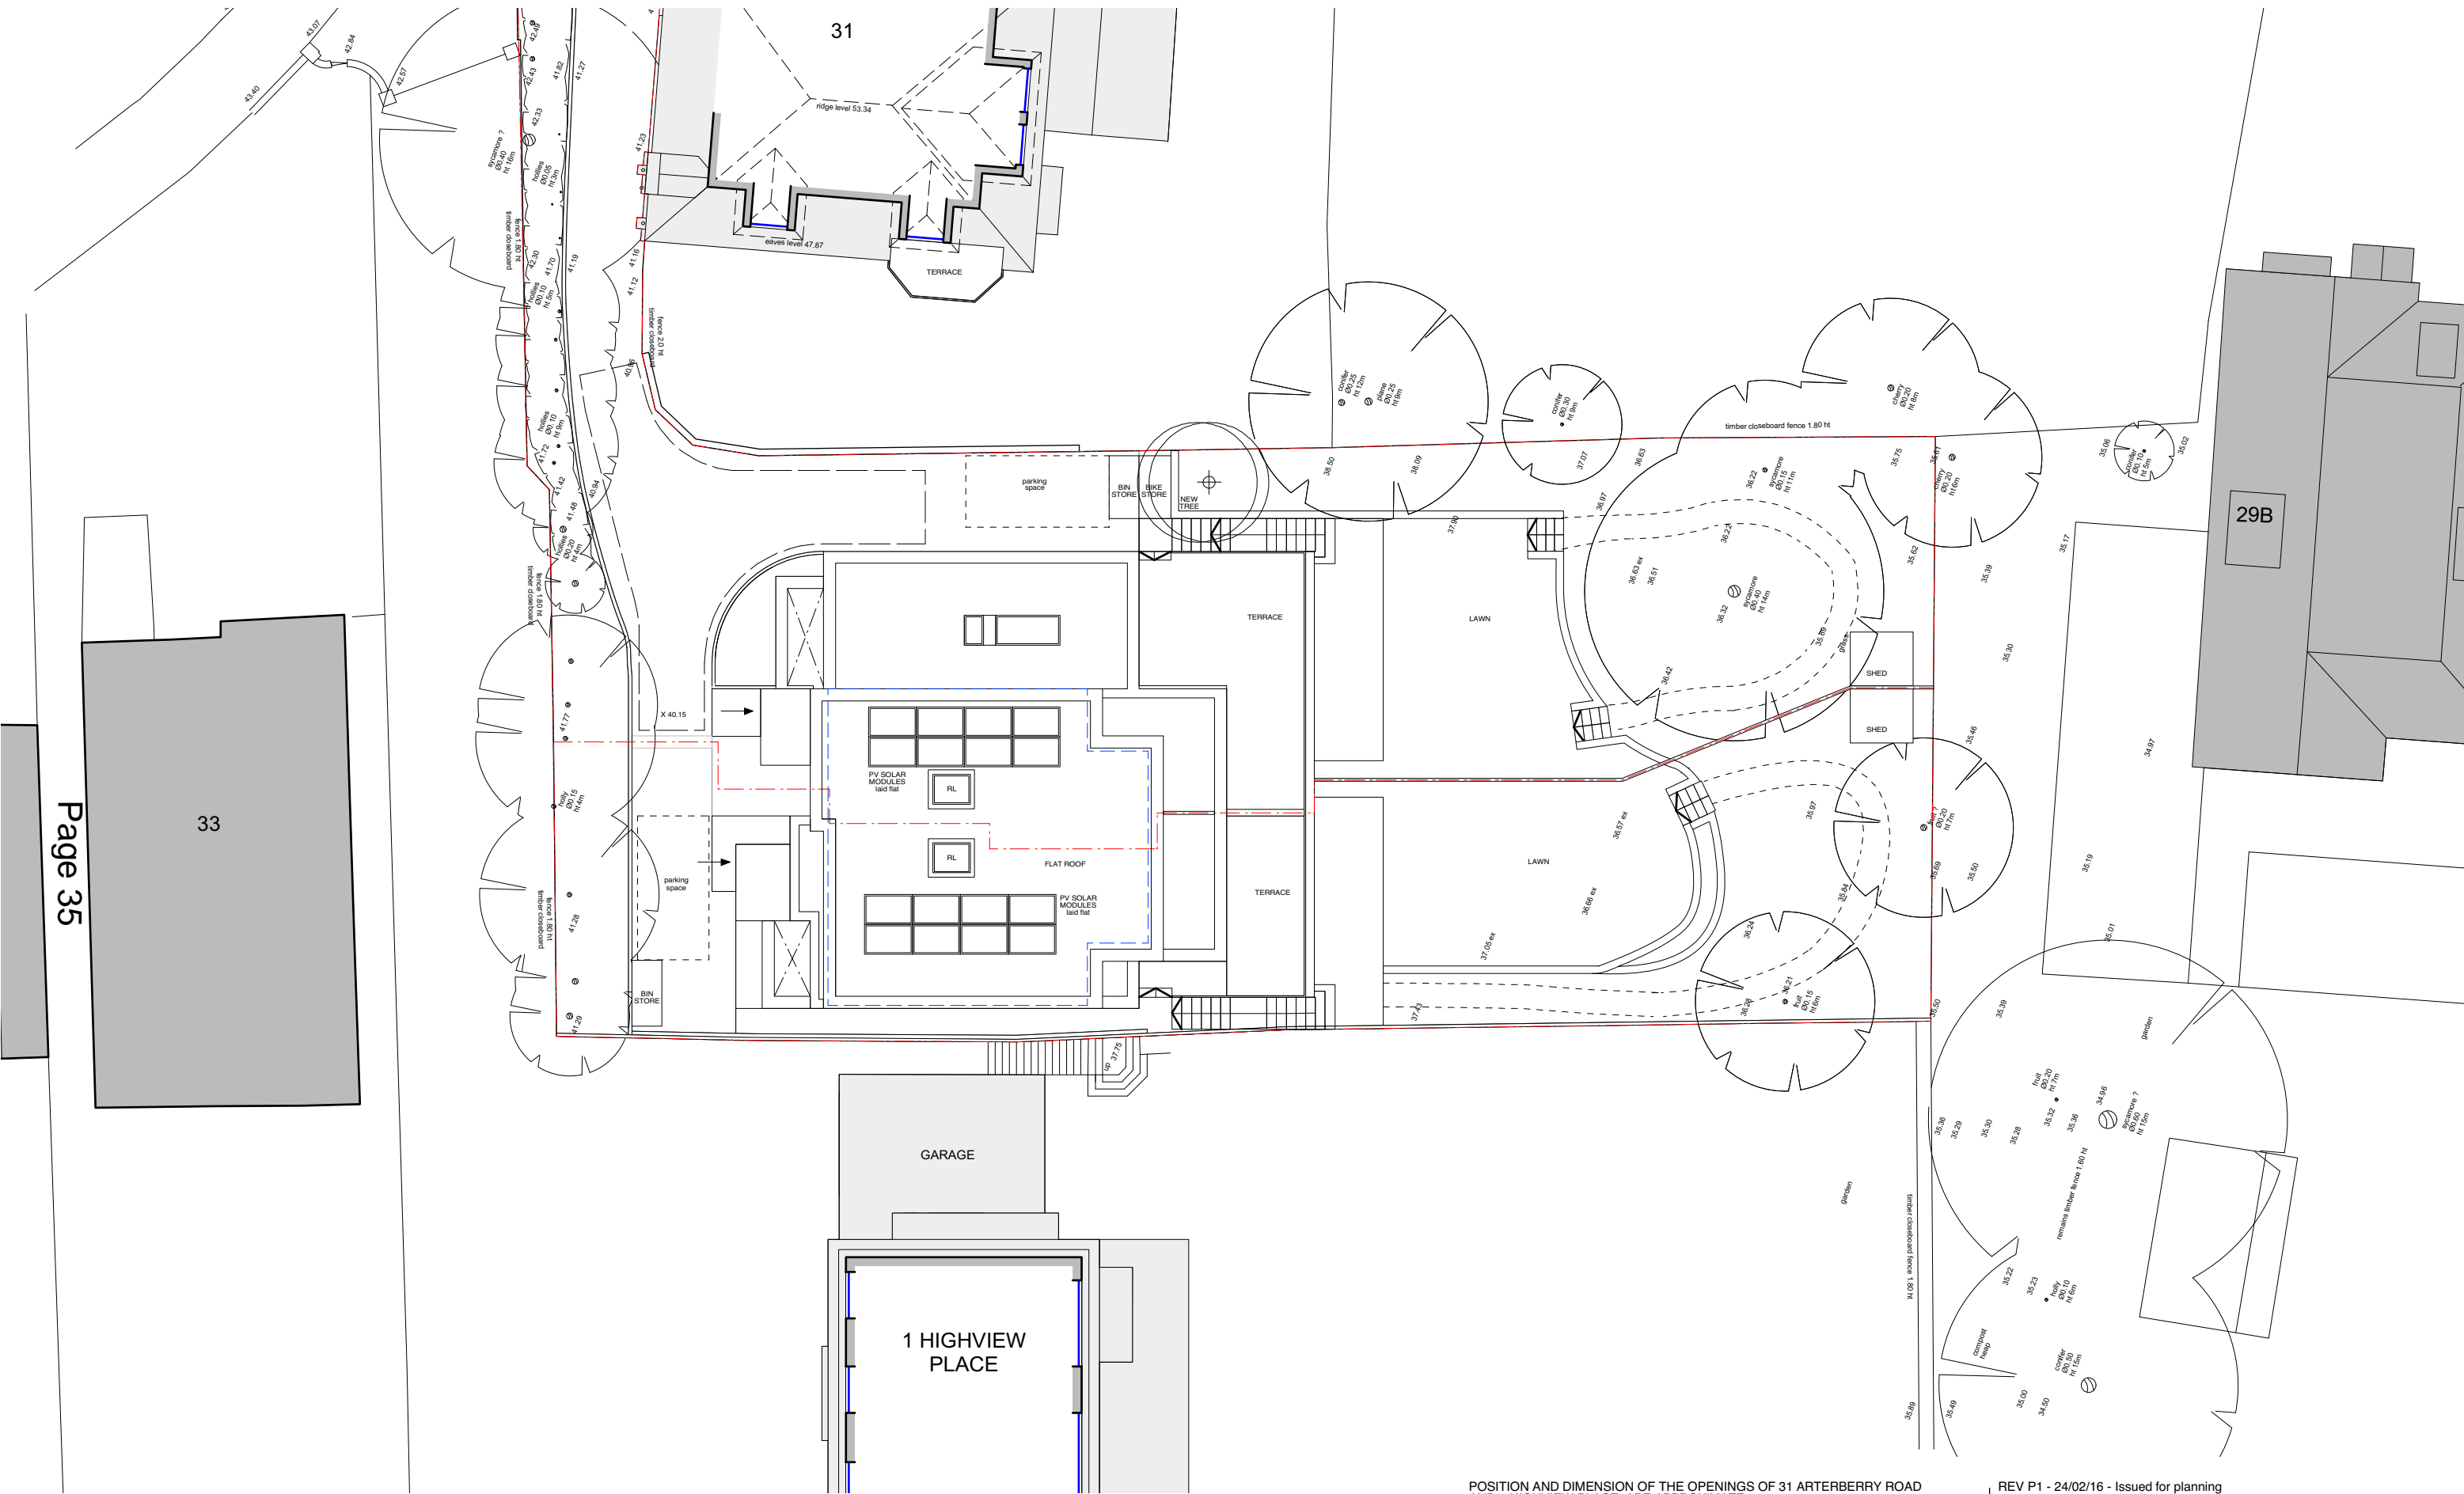

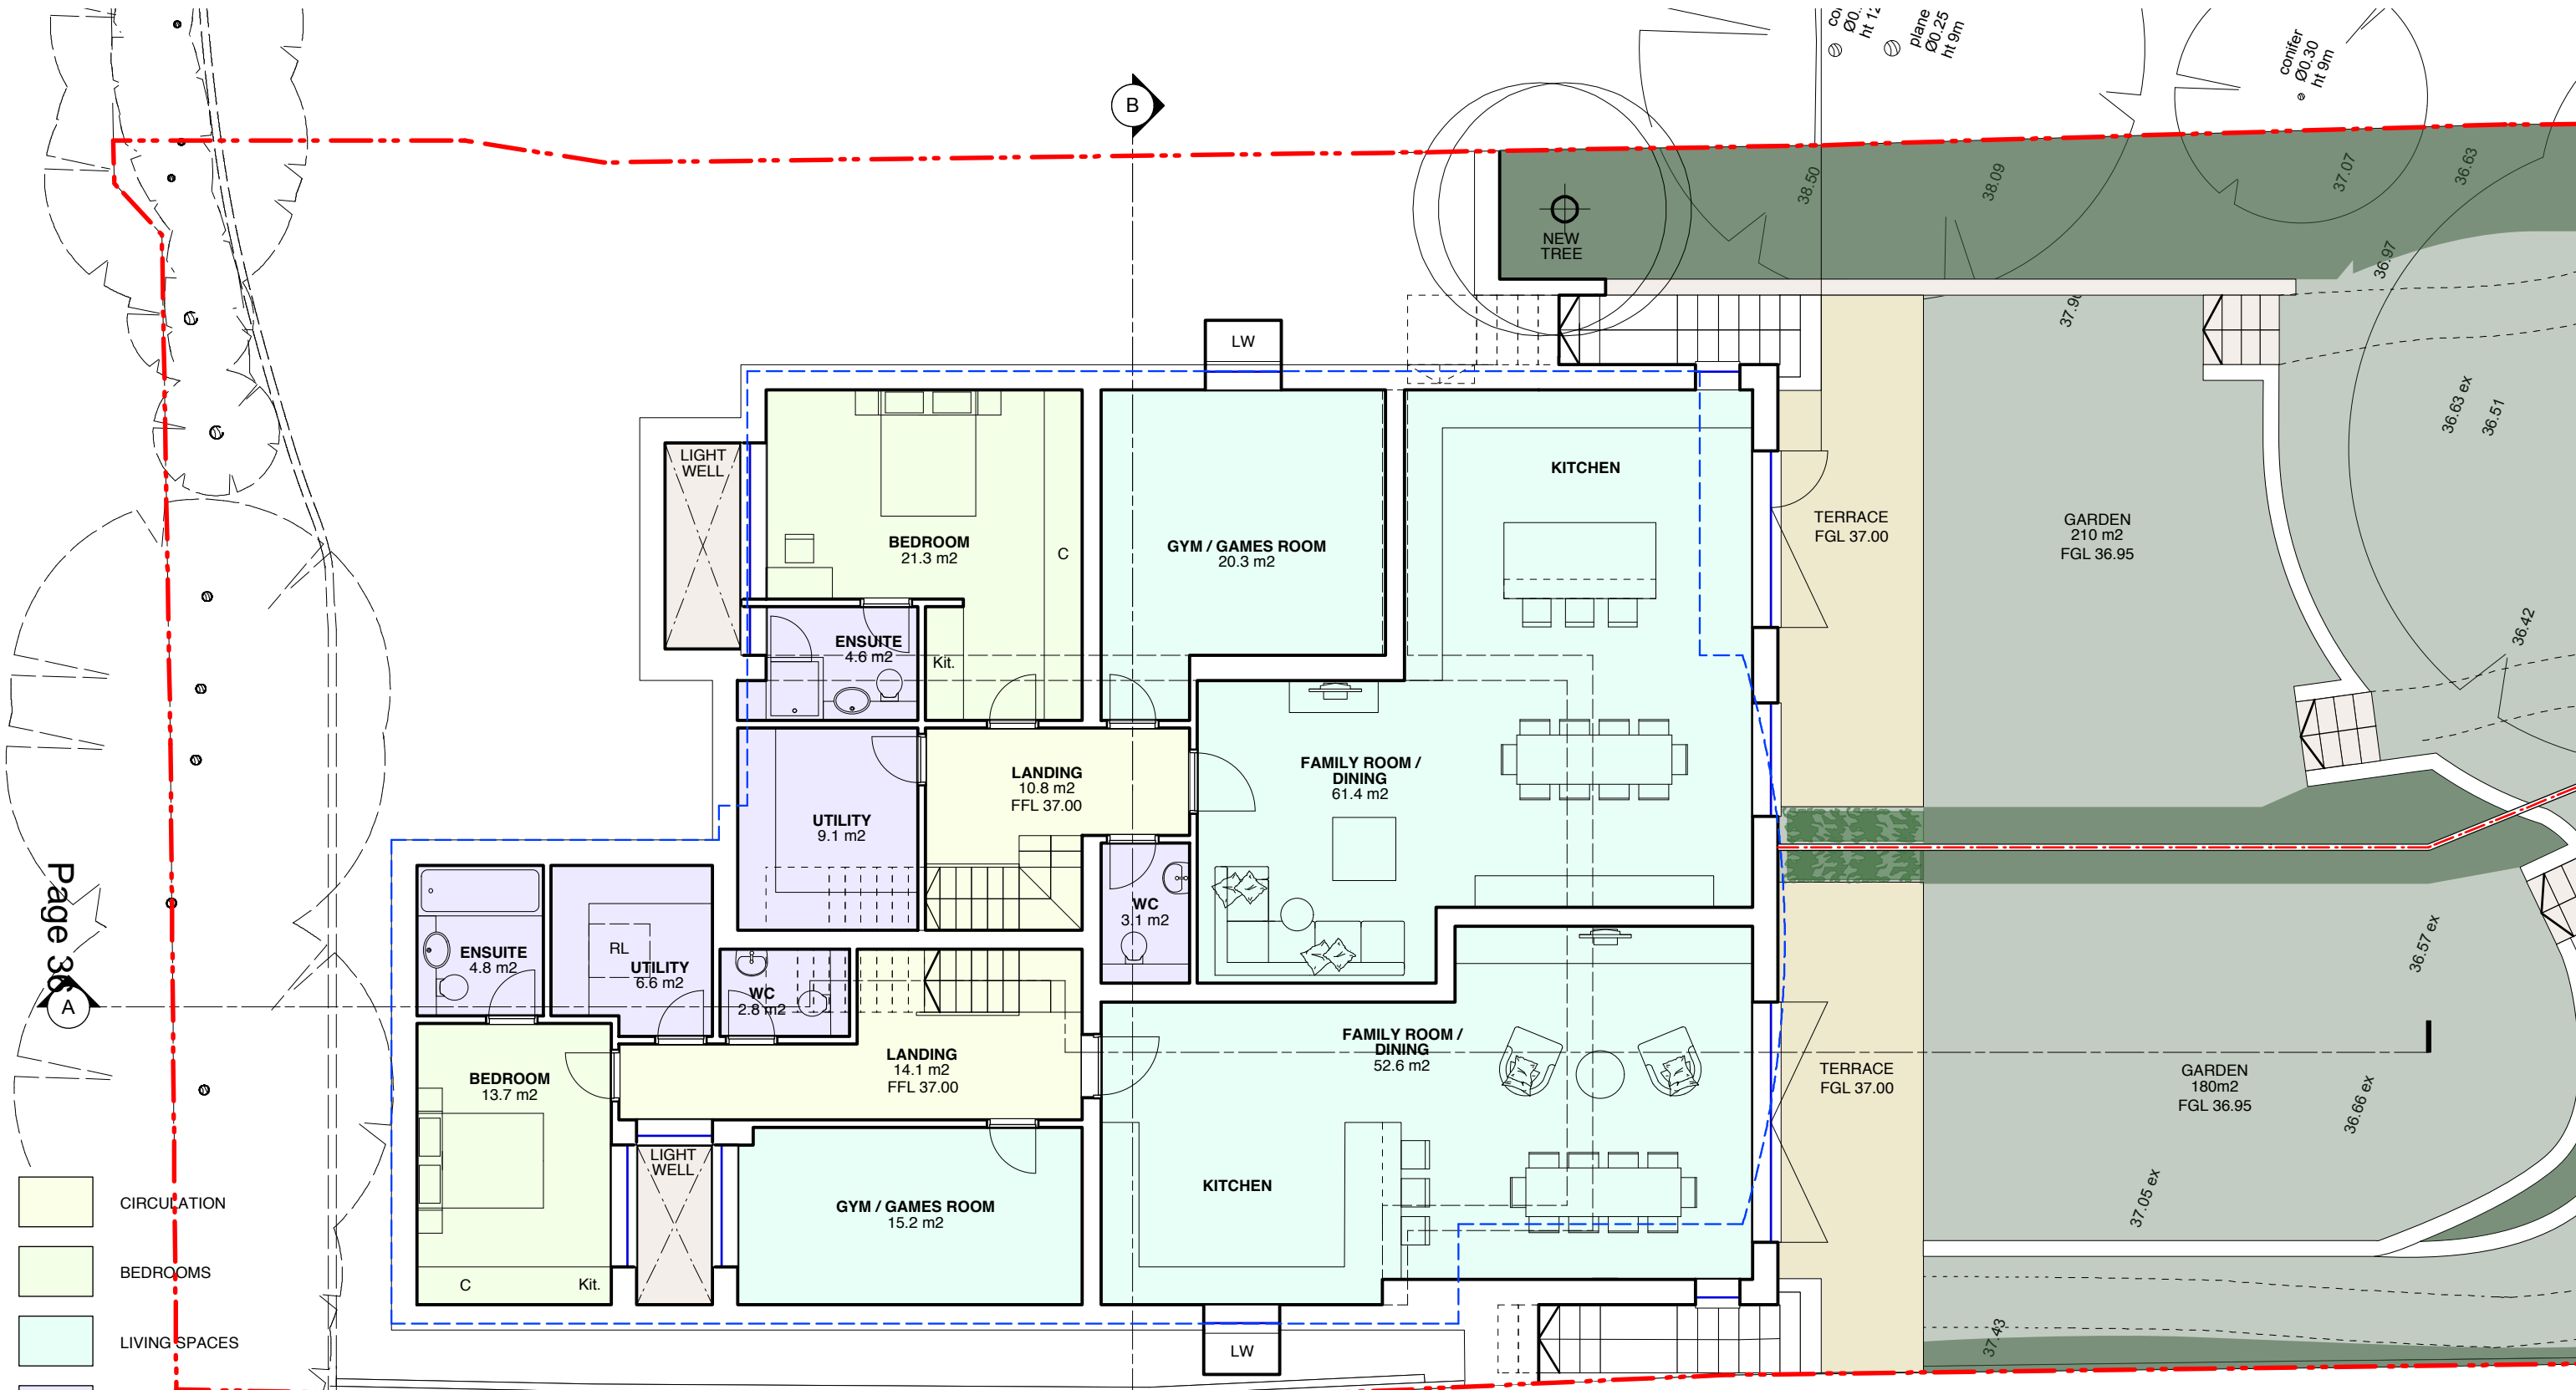


Page 36

- CIRCULATION
- BEDROOMS
- LIVING SPACES
- BATHROOMS AND WET AREAS
- KITCHENS AND HOT AREAS
- STORE
- APPROVED PLANNING APPLICATION 08/P3096 FOOTPRINT

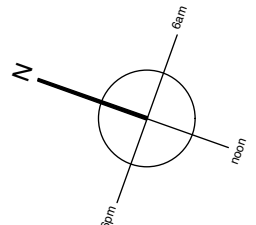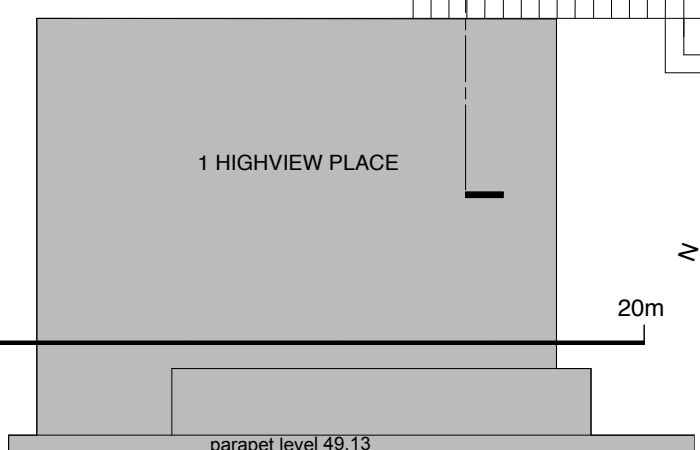 

MBA, 1 Compton Road
Wimbledon, London SW19 7QA
Phone +44 (0) 20 8946 4141
Fax +44 (0) 20 8946 2299
Email mba@marcus-beale.co.uk
www.marcus-beale.co.uk

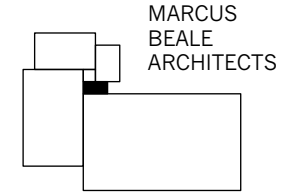

MARCUS
BEALE
ARCHITECTS

REV P1 - 07/12/15 - Issued for planning
Revisions

31B ARTERBERRY ROAD		LOWER GROUND FLOOR PROPOSED
664/ 003 P1		
Scale 1:100@A3	Drawn PM	
Date NOV 2015	Check AS	