




NORTHGATE SE GIS Print Template

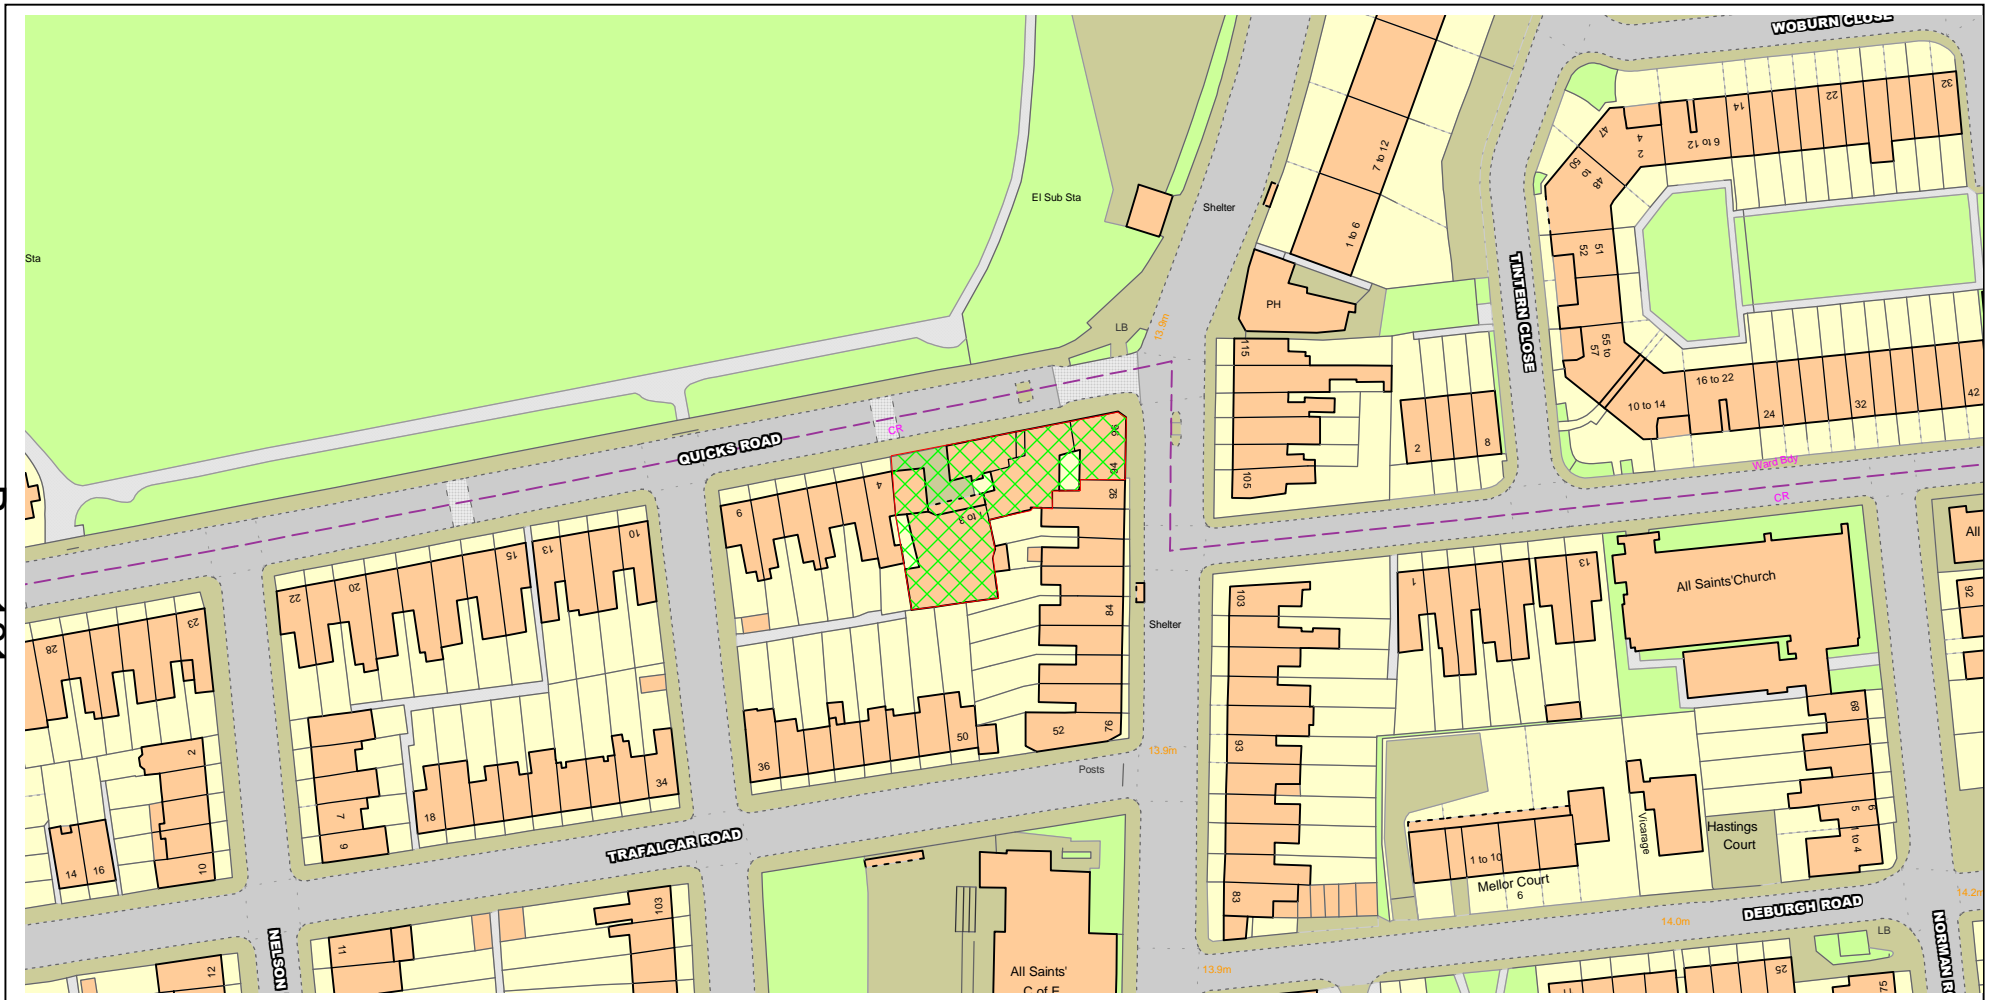

Text Details 94-96 Haydons Road

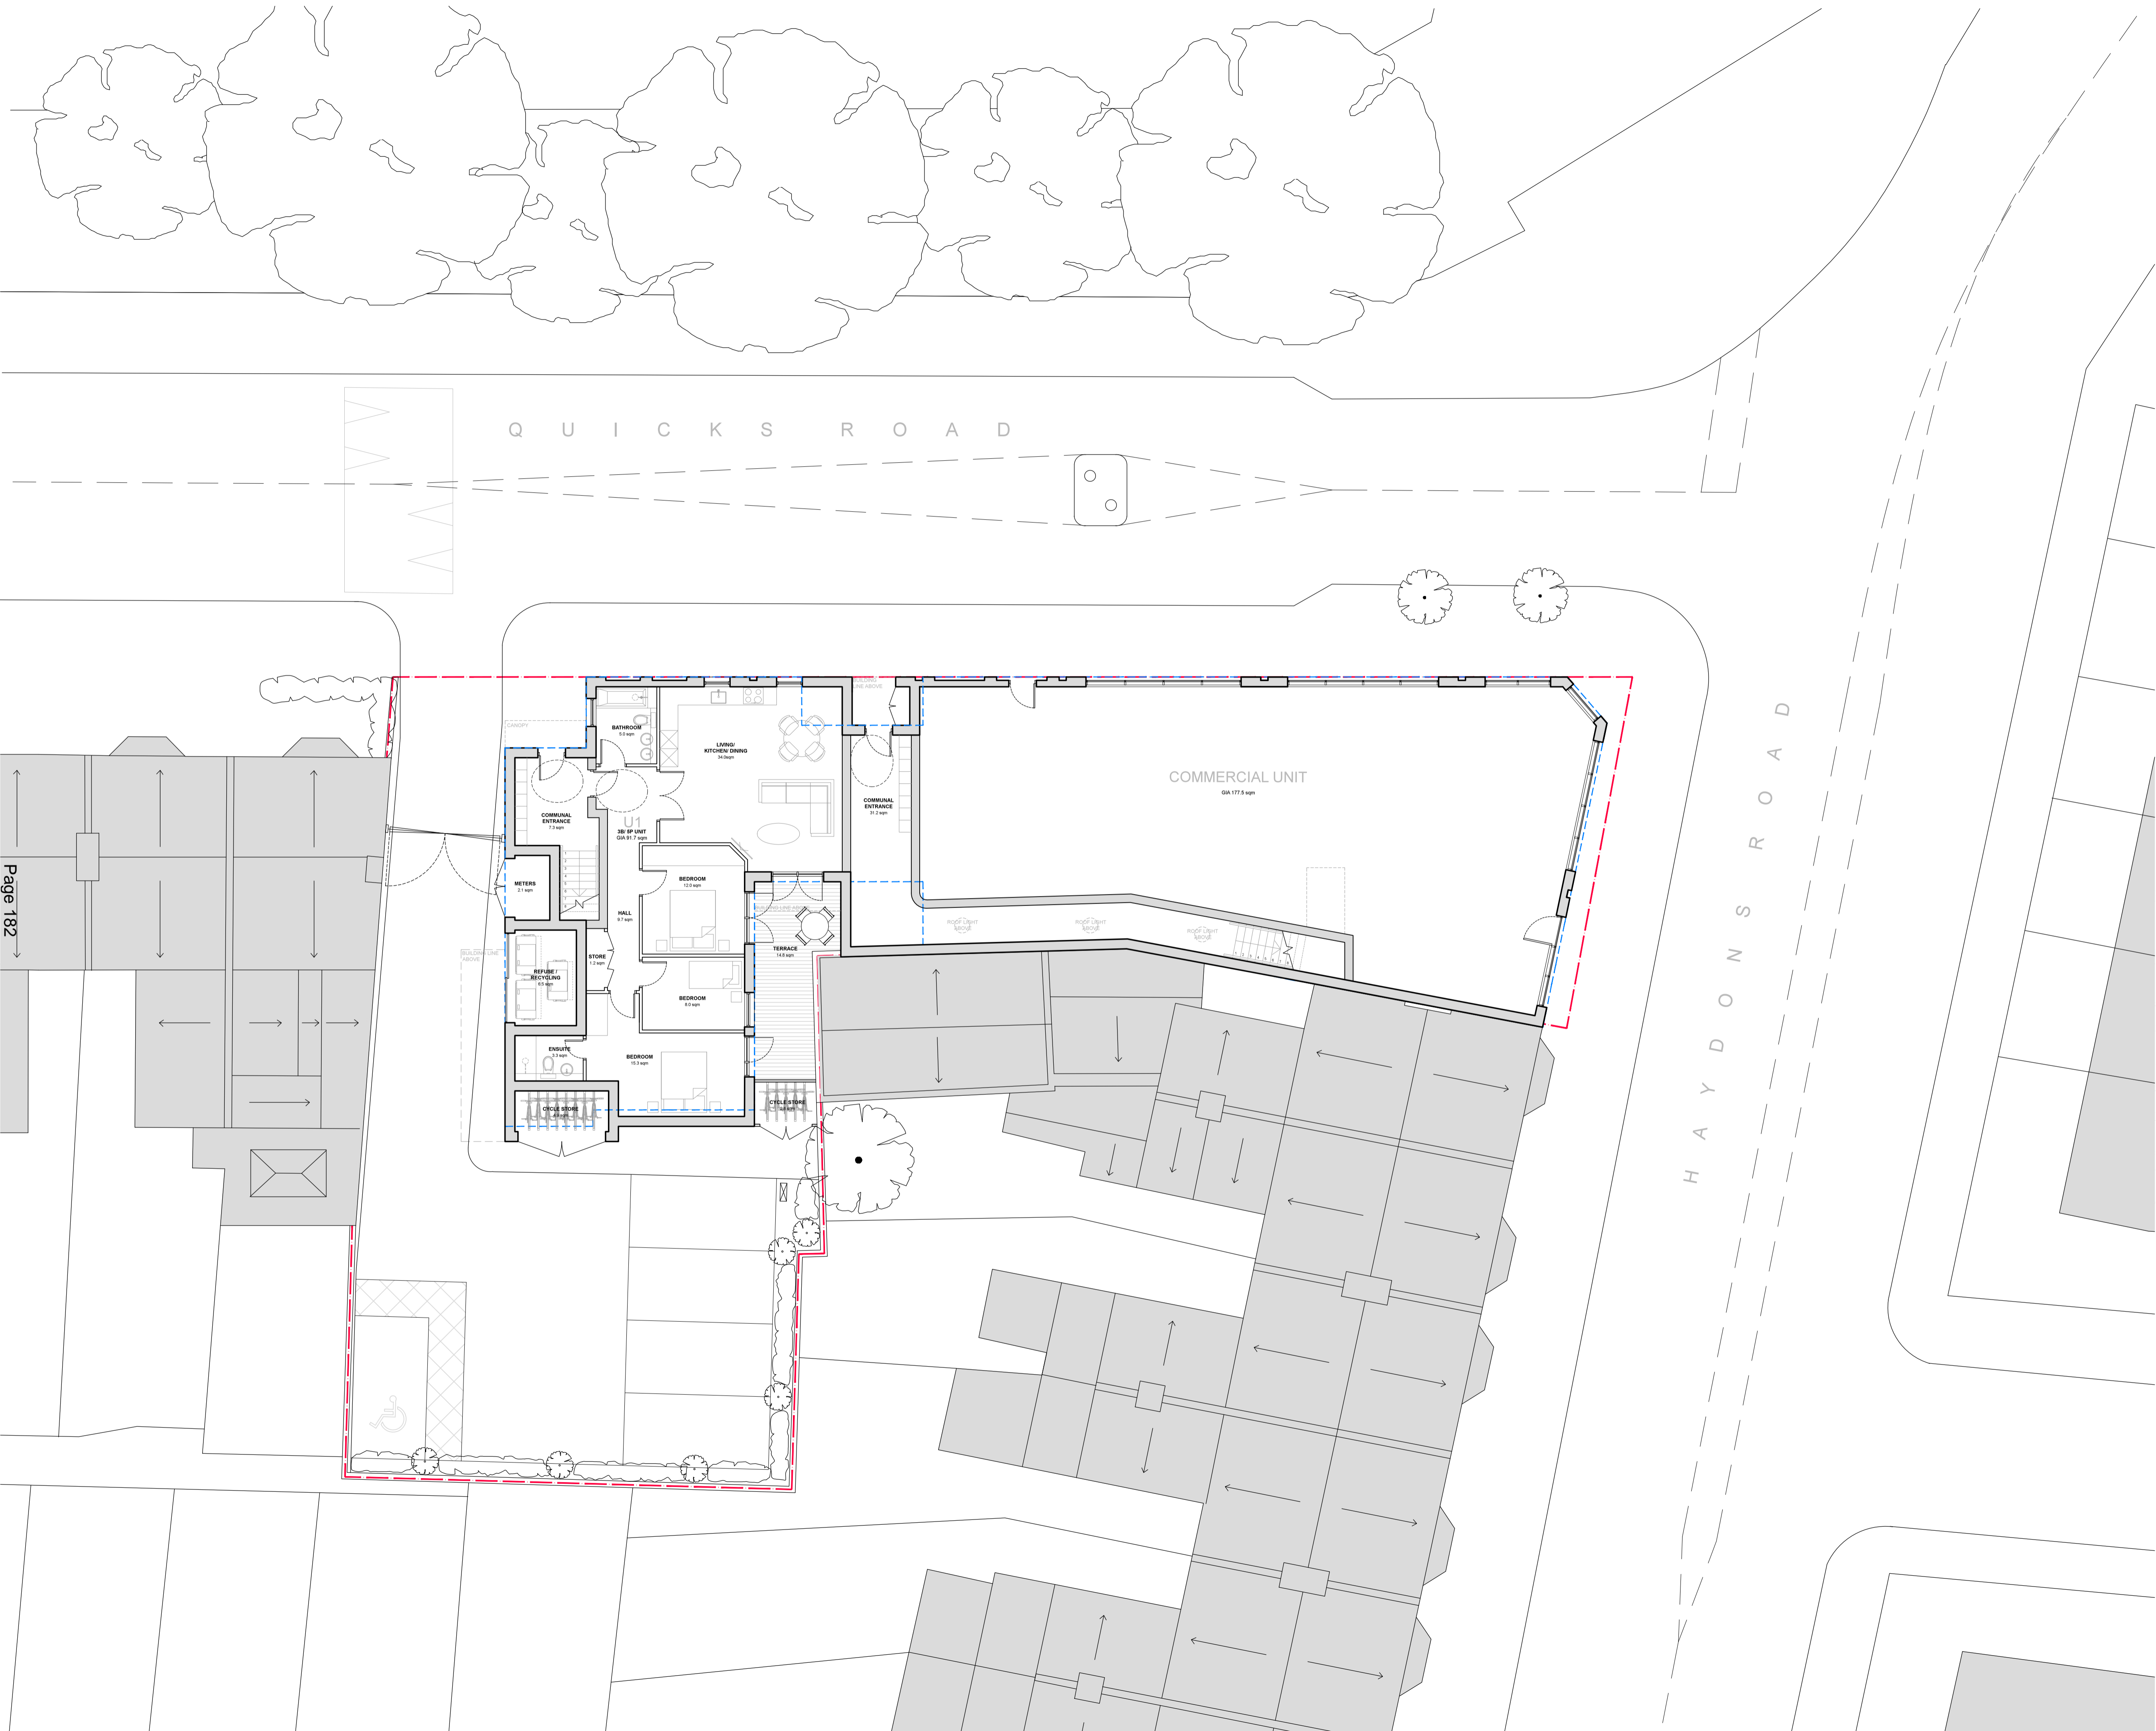

1:100 @ A1
1:200 @ A3

 

KEY

- - - - - APPLICATION BOUNDARY
- - - - - LINE OF APPROVED SCHEME
REF: 15 / P2070

Page 182

REVISION	DATE/DRAWN
B	PLANNING ISSUE 26/11/15 TR
A	PRELIMINARY ISSUE 19/11/15 TR
-	DRAFT ISSUE 16/10/15 TR

architecture initiative
3-5 Barrett St, London W1U 1AY
architectureinitiative.com
02036327626/02036327627


PROJECT 94-96 HAYDONS ROAD /
1-3 QUICKS ROAD
DRAWING TITLE PROPOSED SITE &
GROUND FLOOR PLAN

DATE NOV 2015 SCALE 1:100 @ A1
DRAWN TR CHECK LM
STATUS PLANNING
JOB NUMBER AI-2232
DRAWING NUMBER QK-100 REV B



KEY

- APPLICATION BOUNDARY
- LINE OF APPROVED SCHEME REF: 15 / P2070

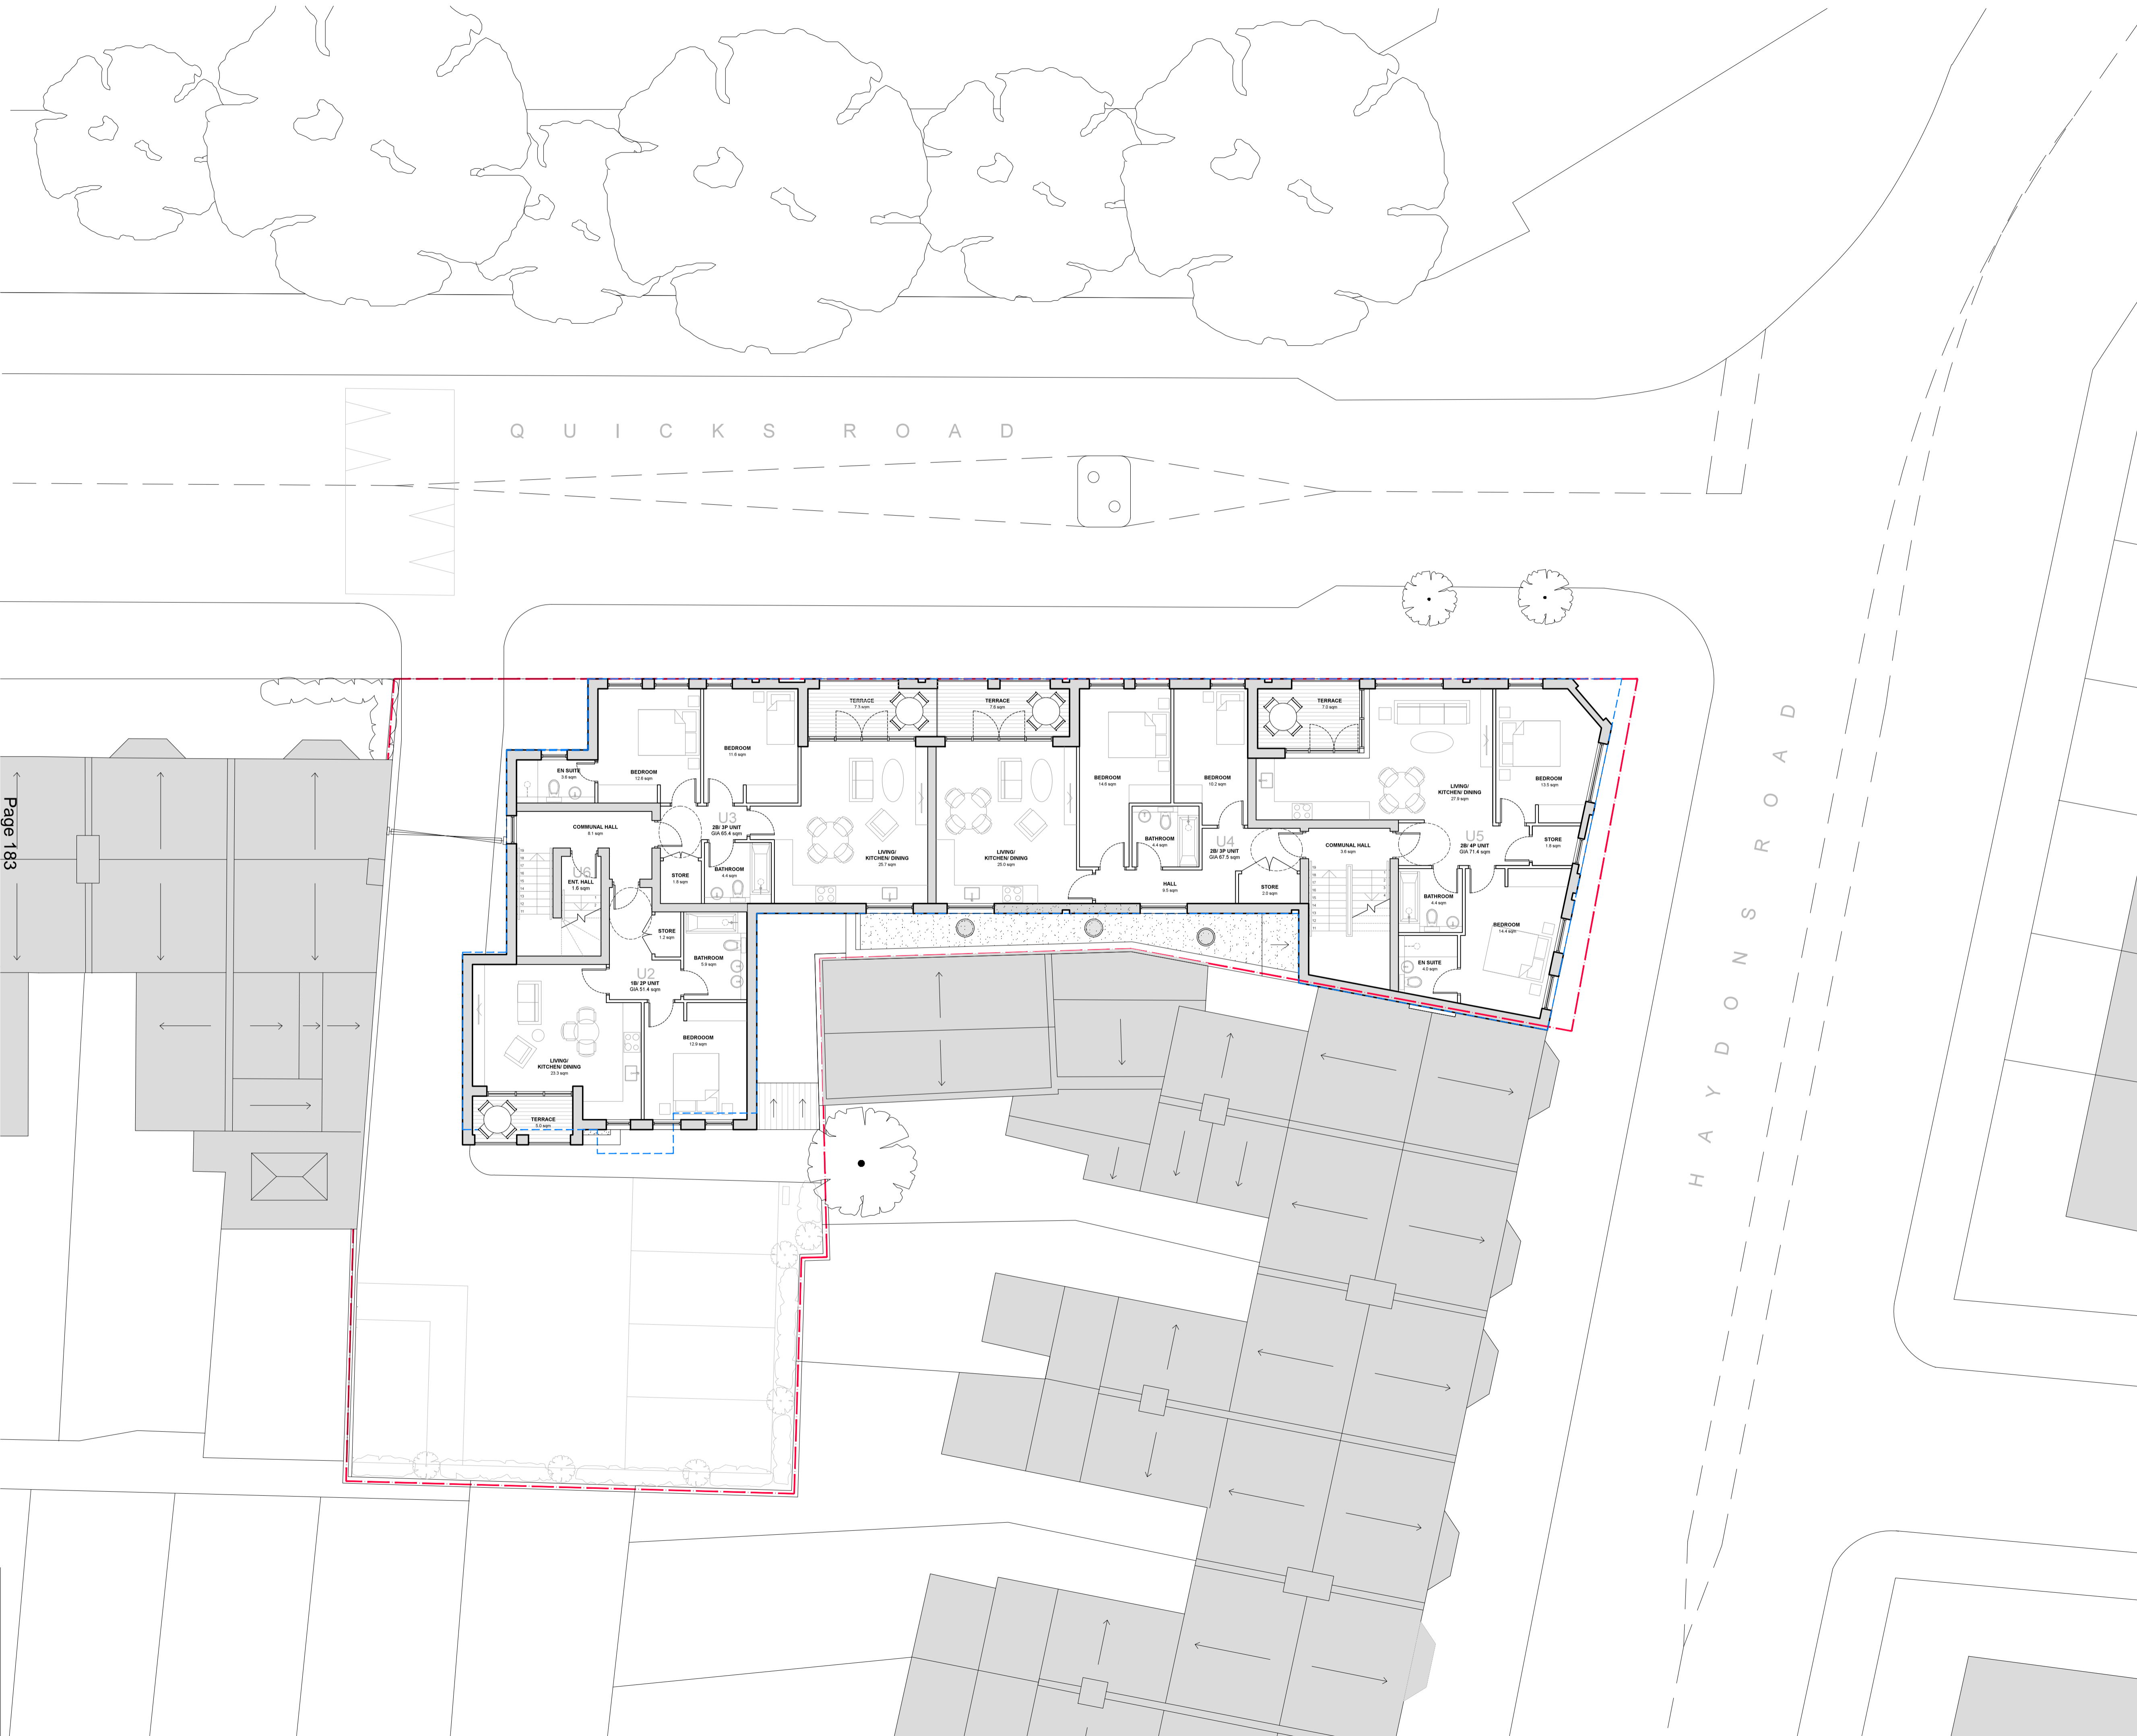


Page 183

REVISION	DATE/DRAWN
B	PLANNING ISSUE 27/11/15 TR
A	PRELIMINARY ISSUE 19/11/15 TR
-	DRAFT ISSUE 16/10/15 TR




PROJECT 94-96 HAYDONS ROAD /
1-3 QUICKS ROAD
DRAWING TITLE PROPOSED
FIRST FLOOR PLAN

DATE NOV 2015 SCALE 1:100 @ A1
DRAWN TR CHECK LM
STATUS PLANNING
JOB NUMBER AI-2232
DRAWING NUMBER QK-101 REV B

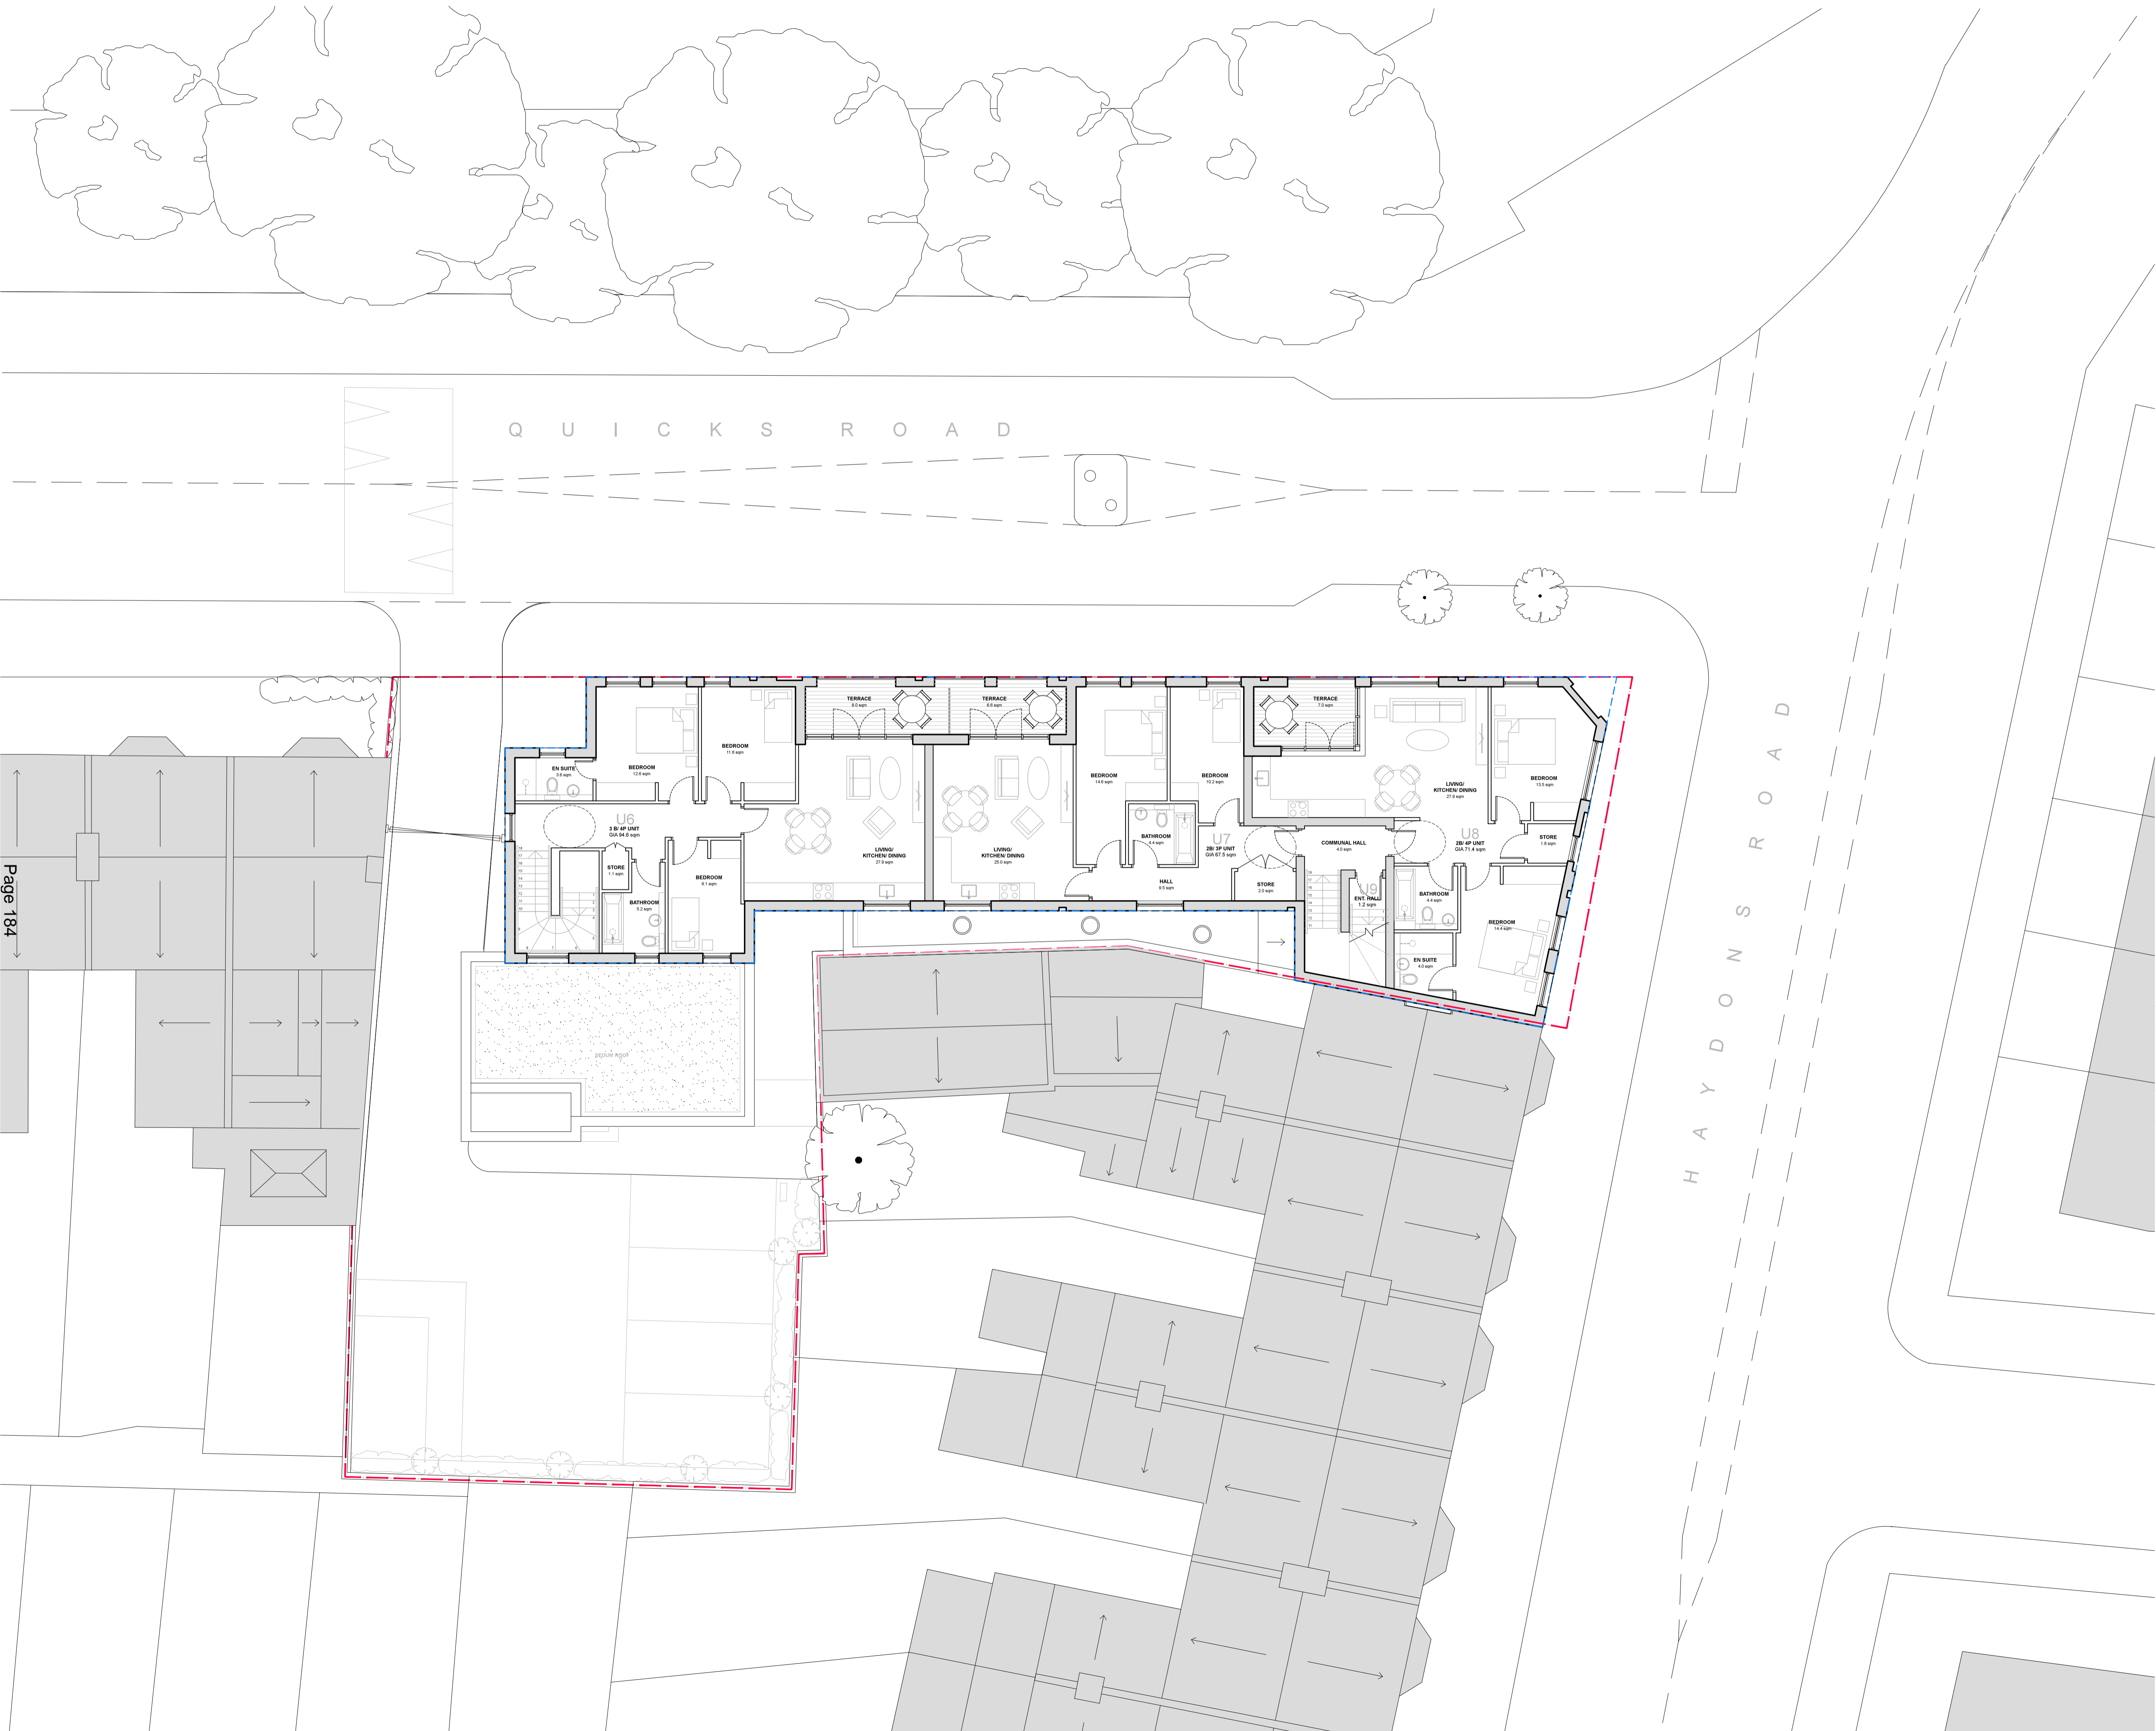

1:100 @ A1
1:200 @ A3

 

KEY

- - - - - APPLICATION BOUNDARY
- - - - - LINE OF APPROVED SCHEME REF: 15 / P2070


Page 184

REVISION	DATE/DRAWN
B	PLANNING ISSUE 27/11/15 TR
A	PRELIMINARY ISSUE 19/11/15 TR
-	DRAFT ISSUE 16/10/15 TR




PROJECT 94-96 HAYDONS ROAD /
1-3 QUICKS ROAD
DRAWING TITLE PROPOSED
SECOND FLOOR PLAN

DATE NOV 2015 SCALE 1:100 @ A1
DRAWN TR CHECK LM
STATUS PLANNING
JOB NUMBER AI-2232
DRAWING NUMBER QK-102 REV B

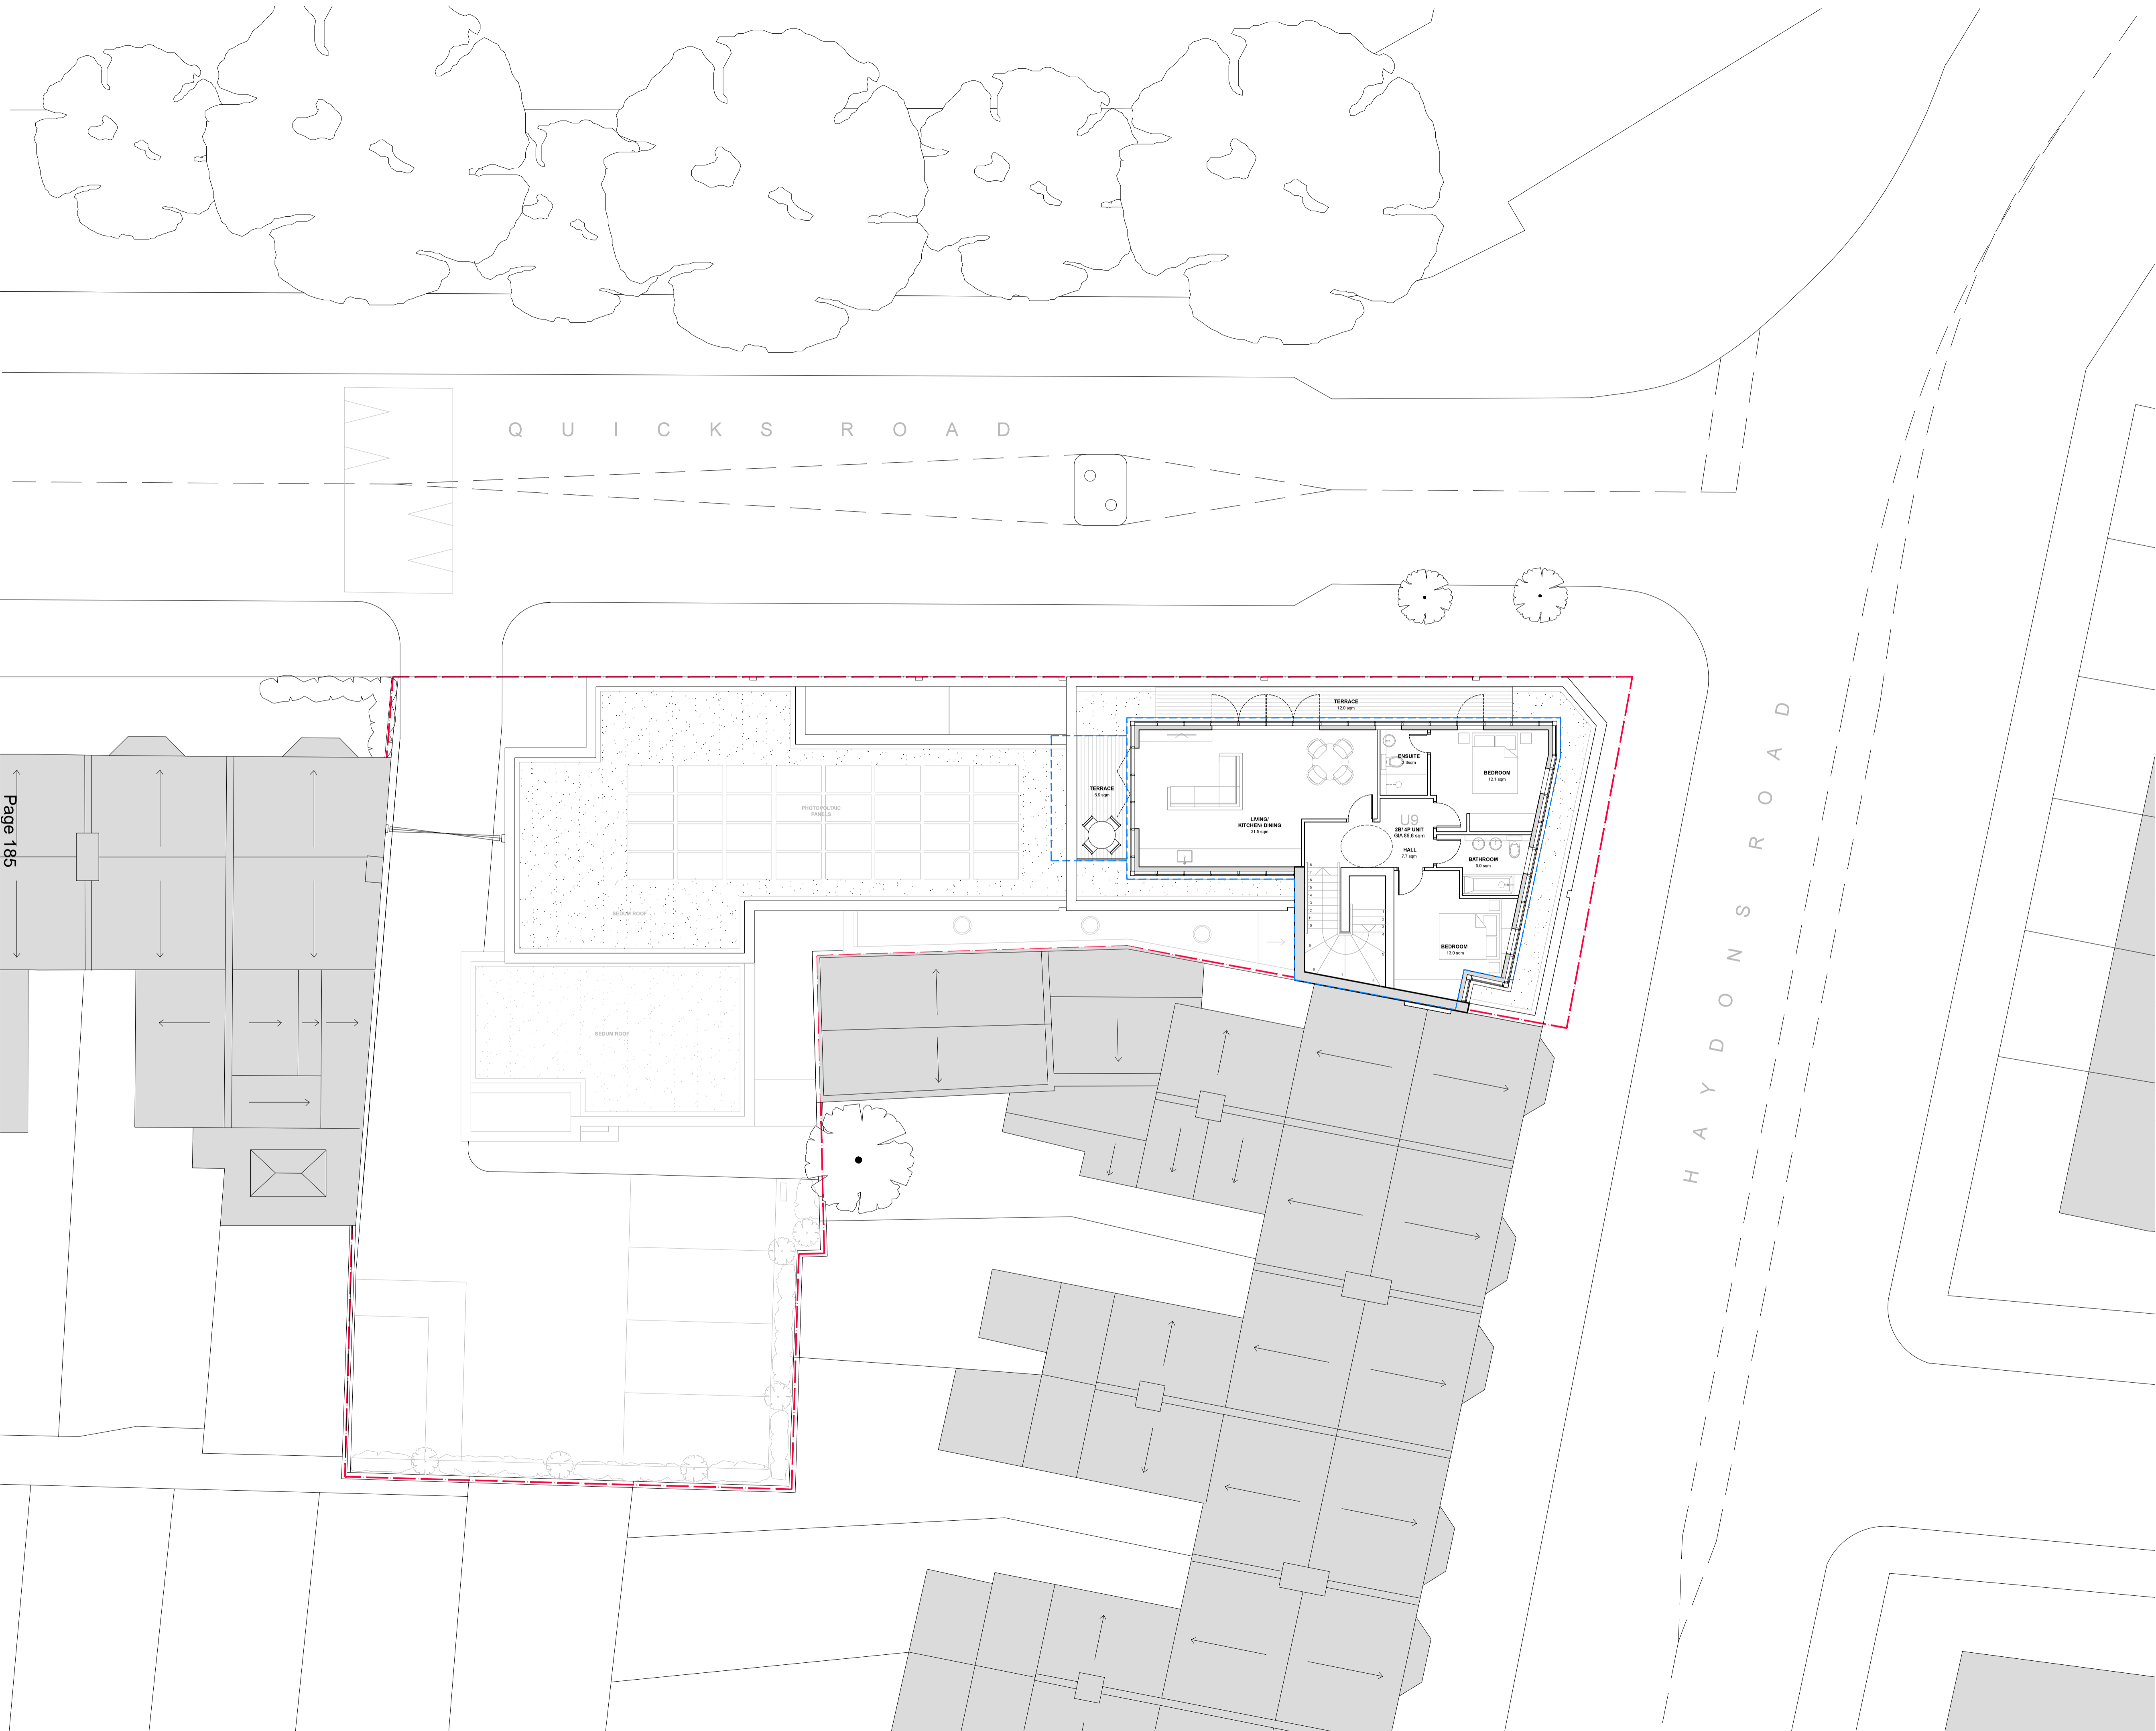

1:100 @ A1
1:200 @ A3

 

KEY

- - - - - APPLICATION BOUNDARY
- - - - - LINE OF APPROVED SCHEME REF: 15 / P2070


Page 185

REVISION	DATE/DRAWN
B	PLANNING ISSUE 27/11/15 TR
A	PRELIMINARY ISSUE 19/11/15 TR
-	DRAFT ISSUE 16/10/15 TR




PROJECT 94-96 HAYDONS ROAD /
1-3 QUICKS ROAD
DRAWING TITLE PROPOSED
THIRD FLOOR PLAN

DATE NOV 2015 SCALE 1:100 @ A1
DRAWN TR CHECK LM
STATUS PLANNING
JOB NUMBER AI-2232
DRAWING NUMBER QK-103 REV B

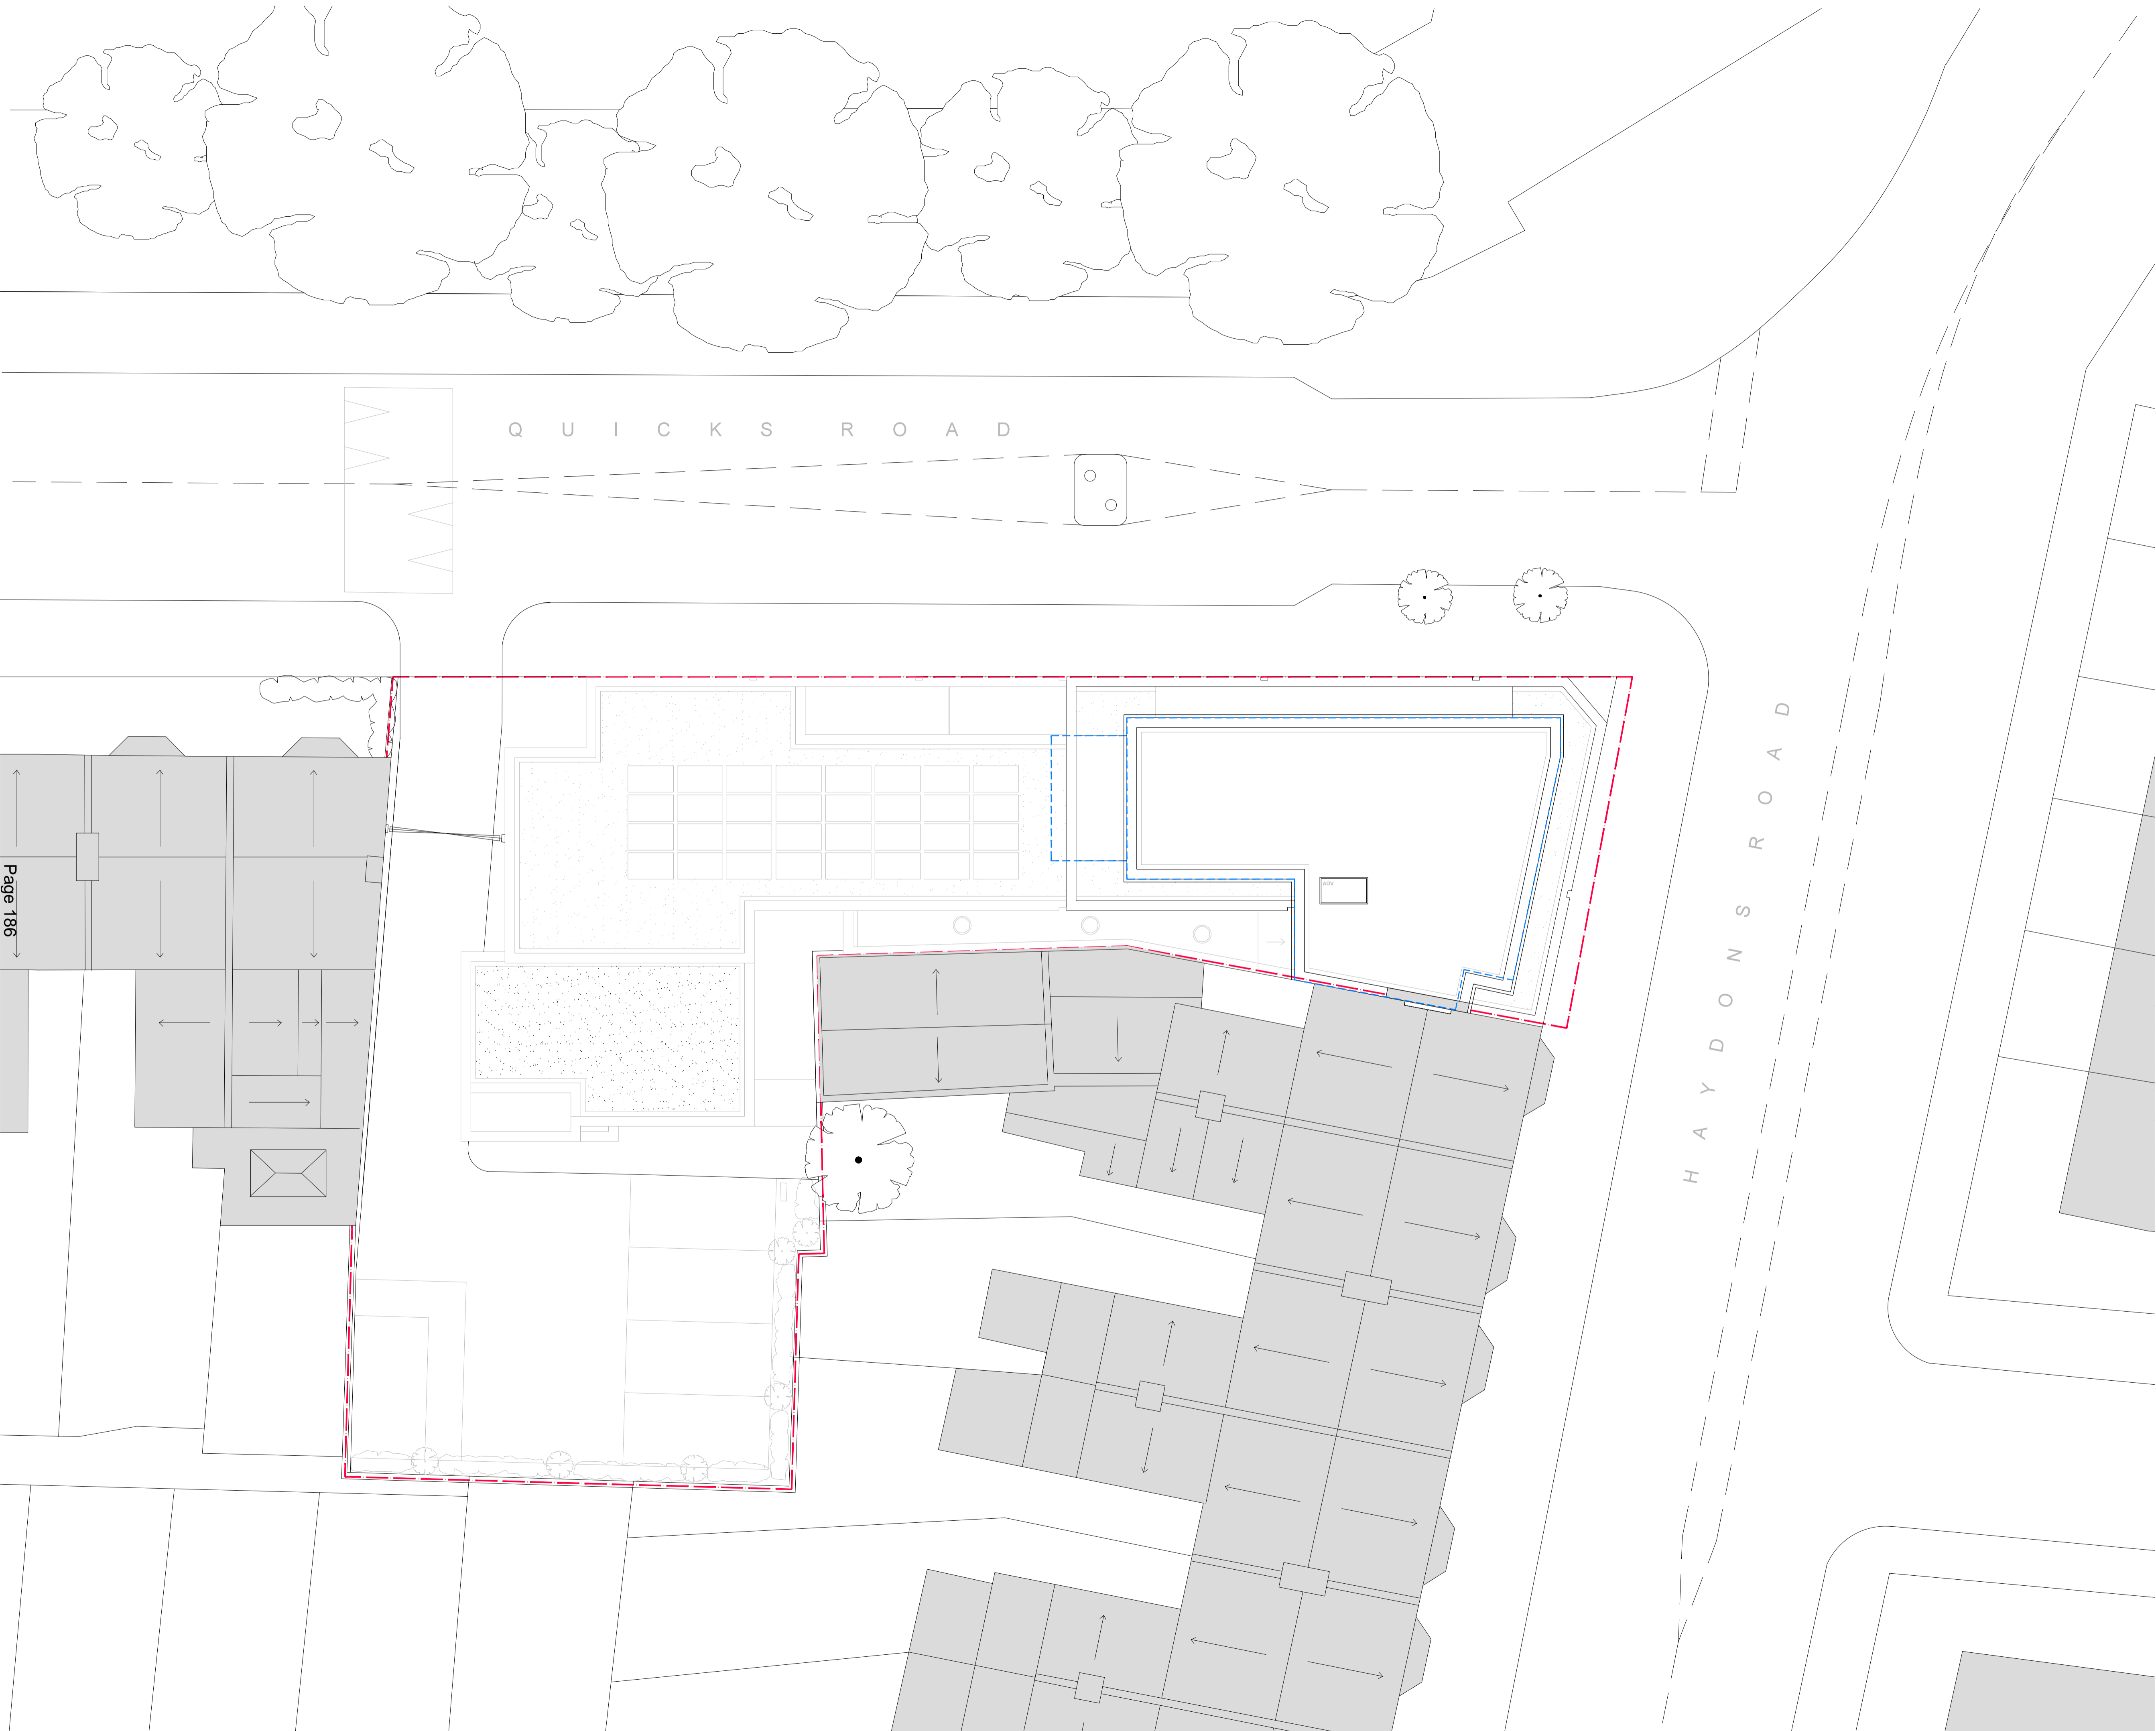

1:100 @ A1
1:200 @ A3

 

KEY

- - - - APPLICATION BOUNDARY
- - - - LINE OF APPROVED SCHEME
REF: 15 / P2070

Page 186

REVISION	DATE/DRAWN
PLANNING ISSUE	27/11/15 TR



PROJECT 94-96 HAYDONS ROAD /
1-3 QUICKS ROAD
DRAWING TITLE PROPOSED
ROOF PLAN

DATE	NOV 2015	SCALE	1:100 @ A1
DRAWN	TR	CHECK	LM
STATUS	PLANNING		
JOB NUMBER	AI-2232		
DRAWING NUMBER	QK-104	REV	-