



**KEY**

- Outline of Approved Scheme Ref: 15/P2070
- Proposed Facing Brickwork
- Proposed Obscured Glazing

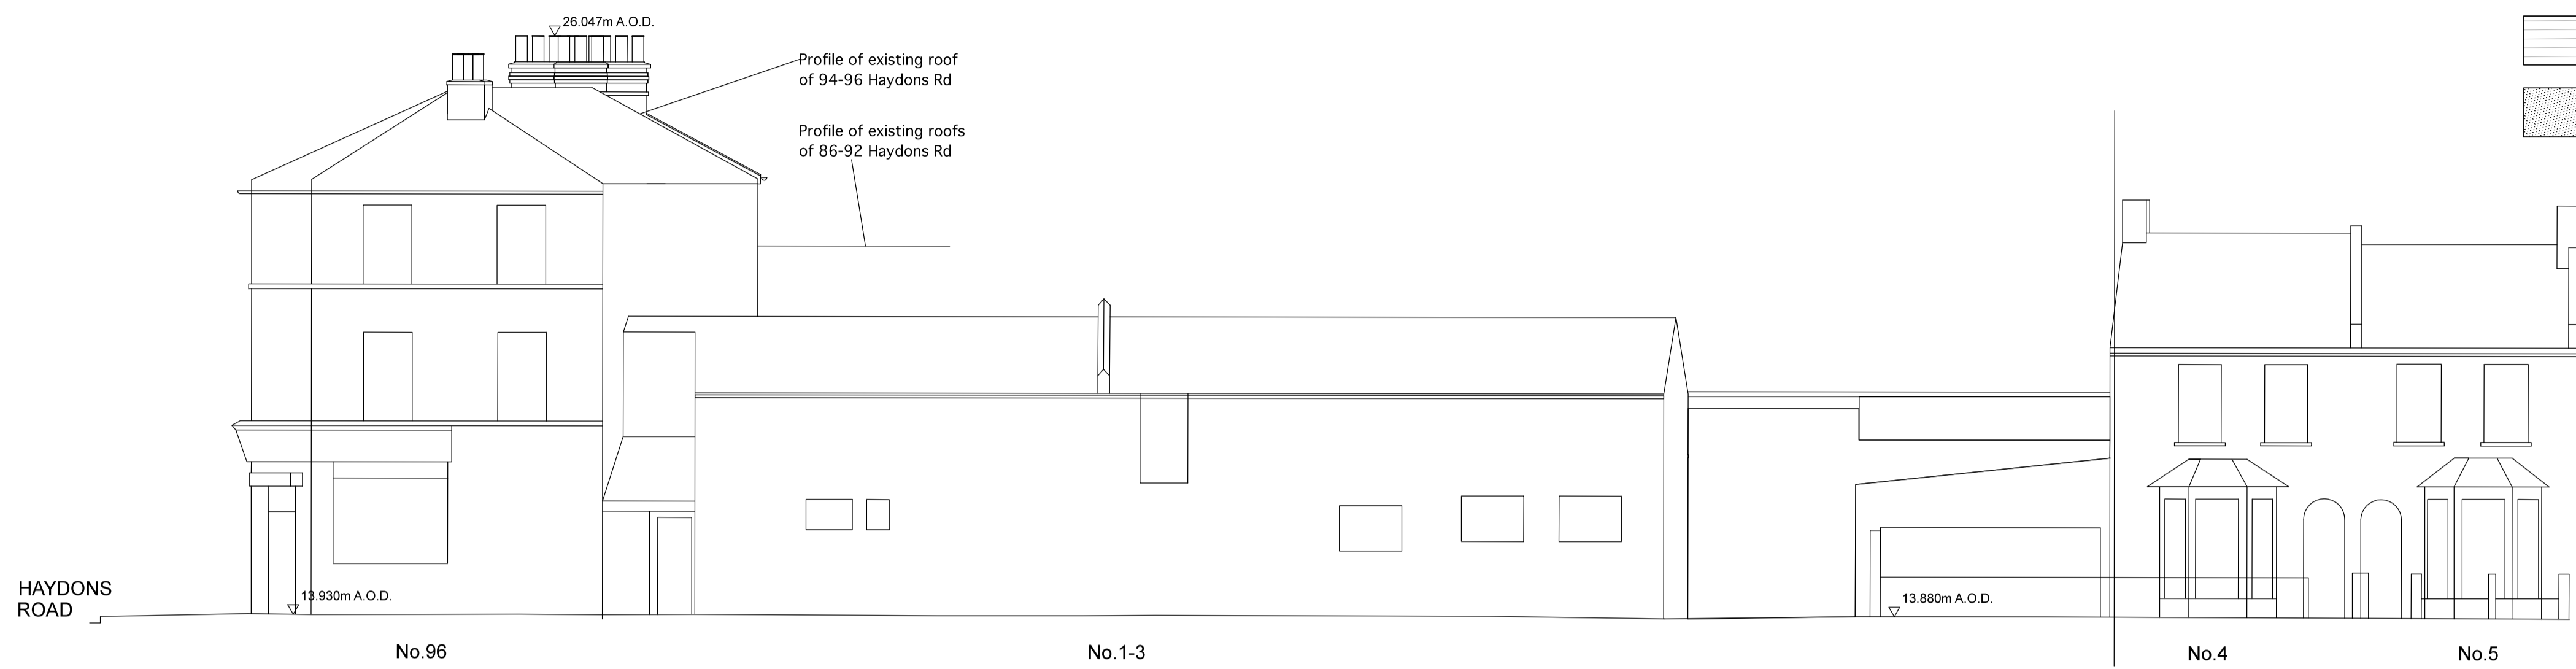


Existing North Elevation (Quicks Road)

Page 189

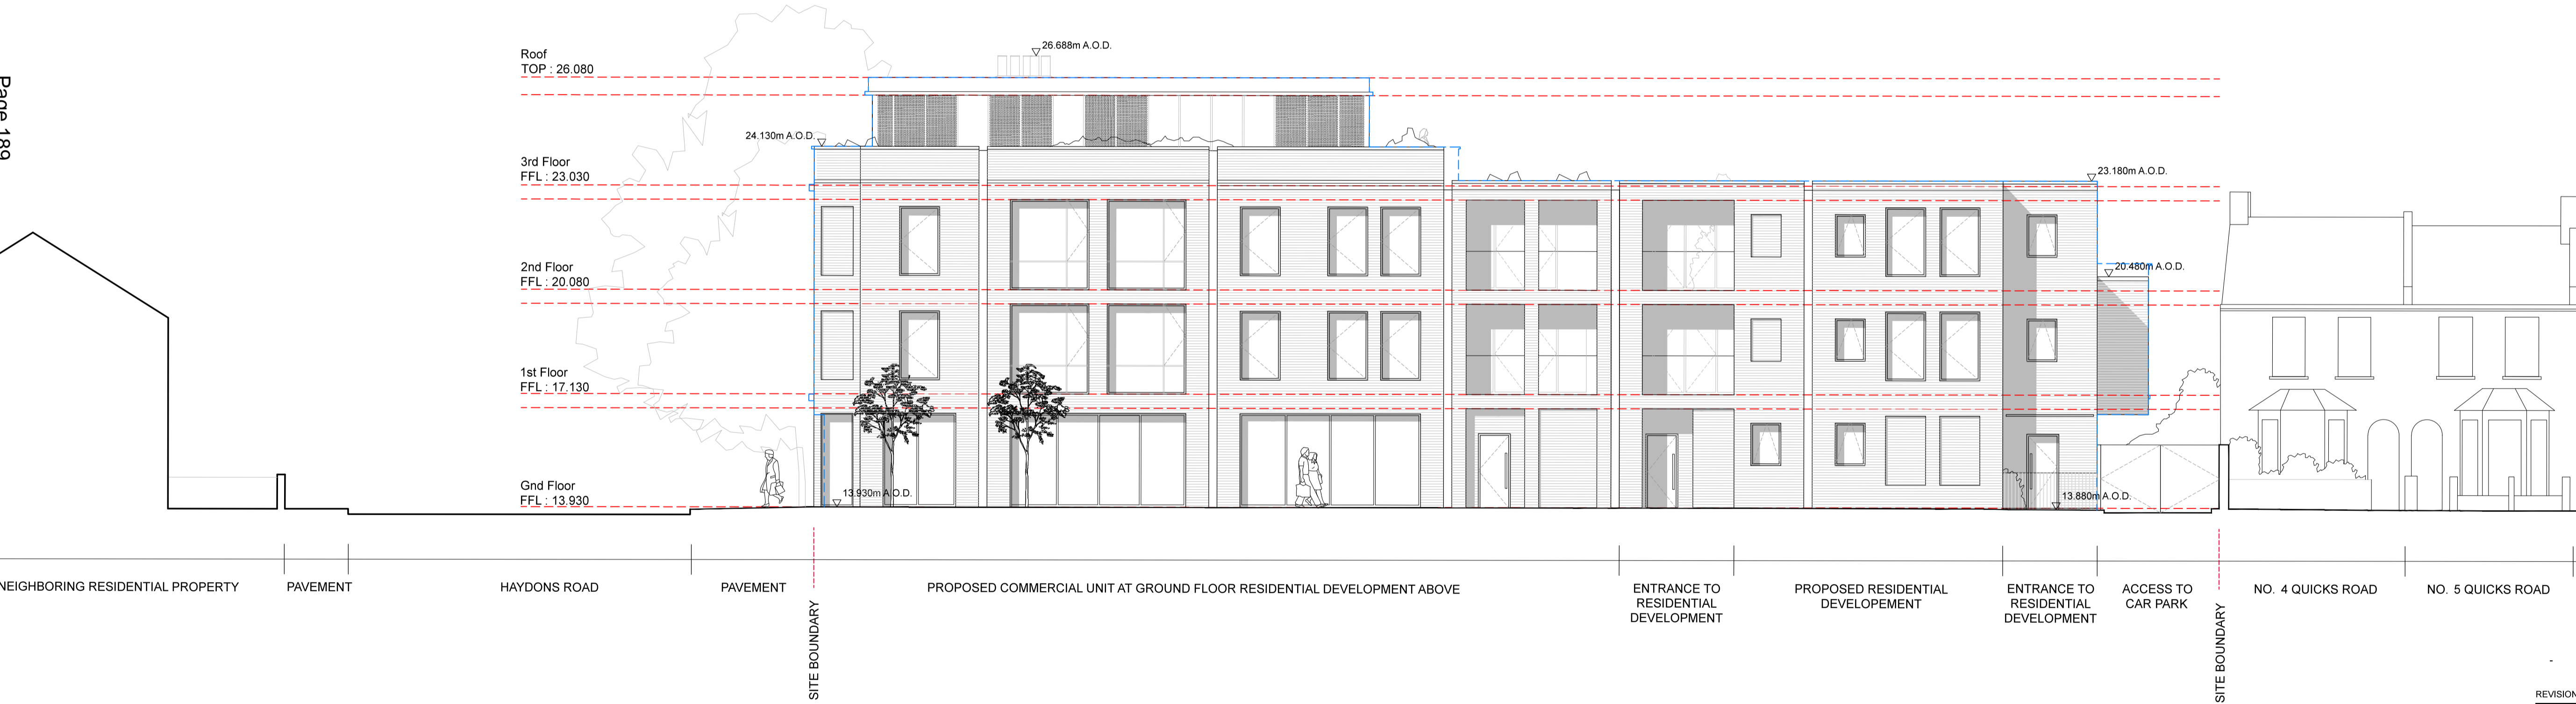

Proposed North Elevation (Quicks Road)

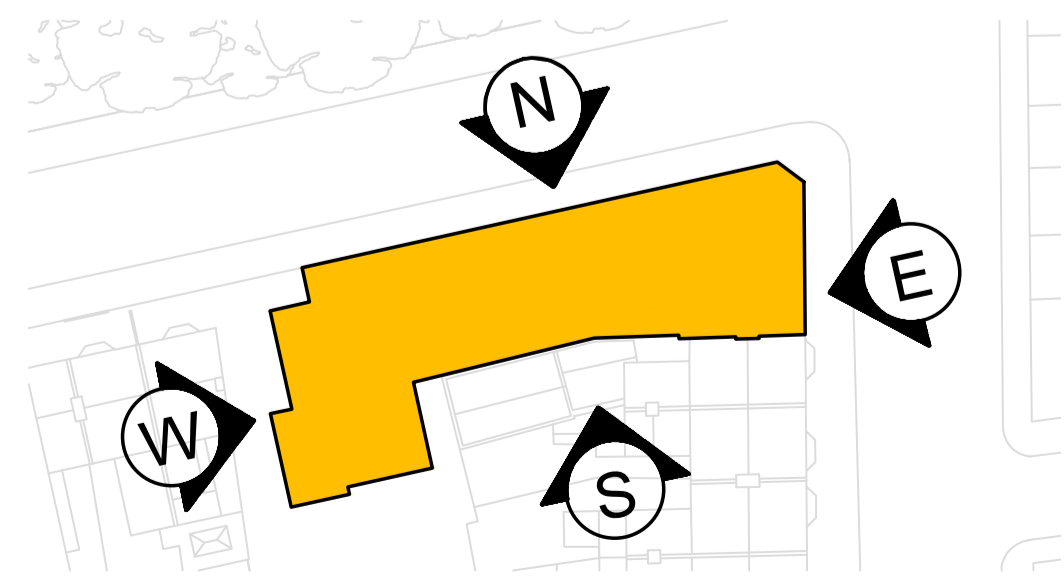

Key Plan 1:500 @A1

PLANNING ISSUE	27/11/15	JH
REVISION		DATE/DRAWN

**architecture initiative**  
3-5 Barrett St, London W1U 1AY  
architectureinitiative.com  
@ARCHITECTUREINITIATIVE

PROJECT 94-96 HAYDONS ROAD  
1-3 QUICKS ROAD

DRAWING TITLE EXISTING & PROPOSED  
NORTH ELEVATION

DATE NOV 2015 SCALE 1:100 @A1

DRAWN JH CHECK TR

STATUS PLANNING

JOB NUMBER AI-2232

DRAWING NUMBER QK-200 REV -

This page is intentionally left blank