

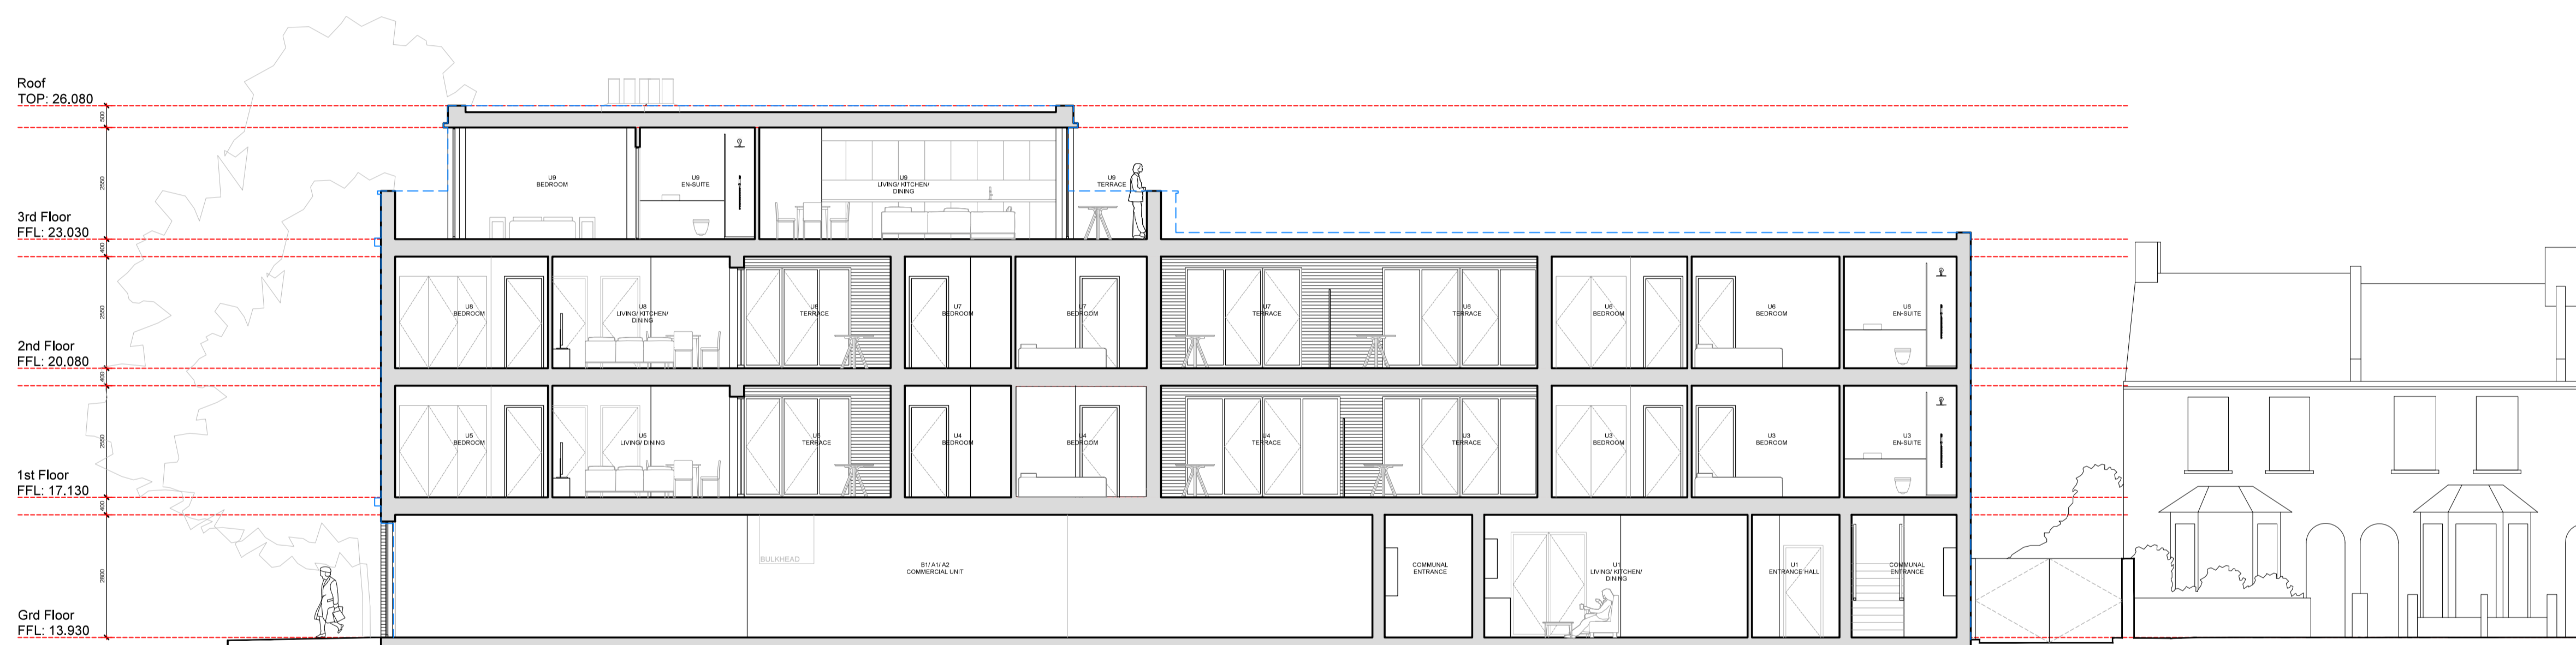


**KEY**  
 - - - Outline of Approved Scheme  
 Ref: 15/P2070


Existing Section B-B

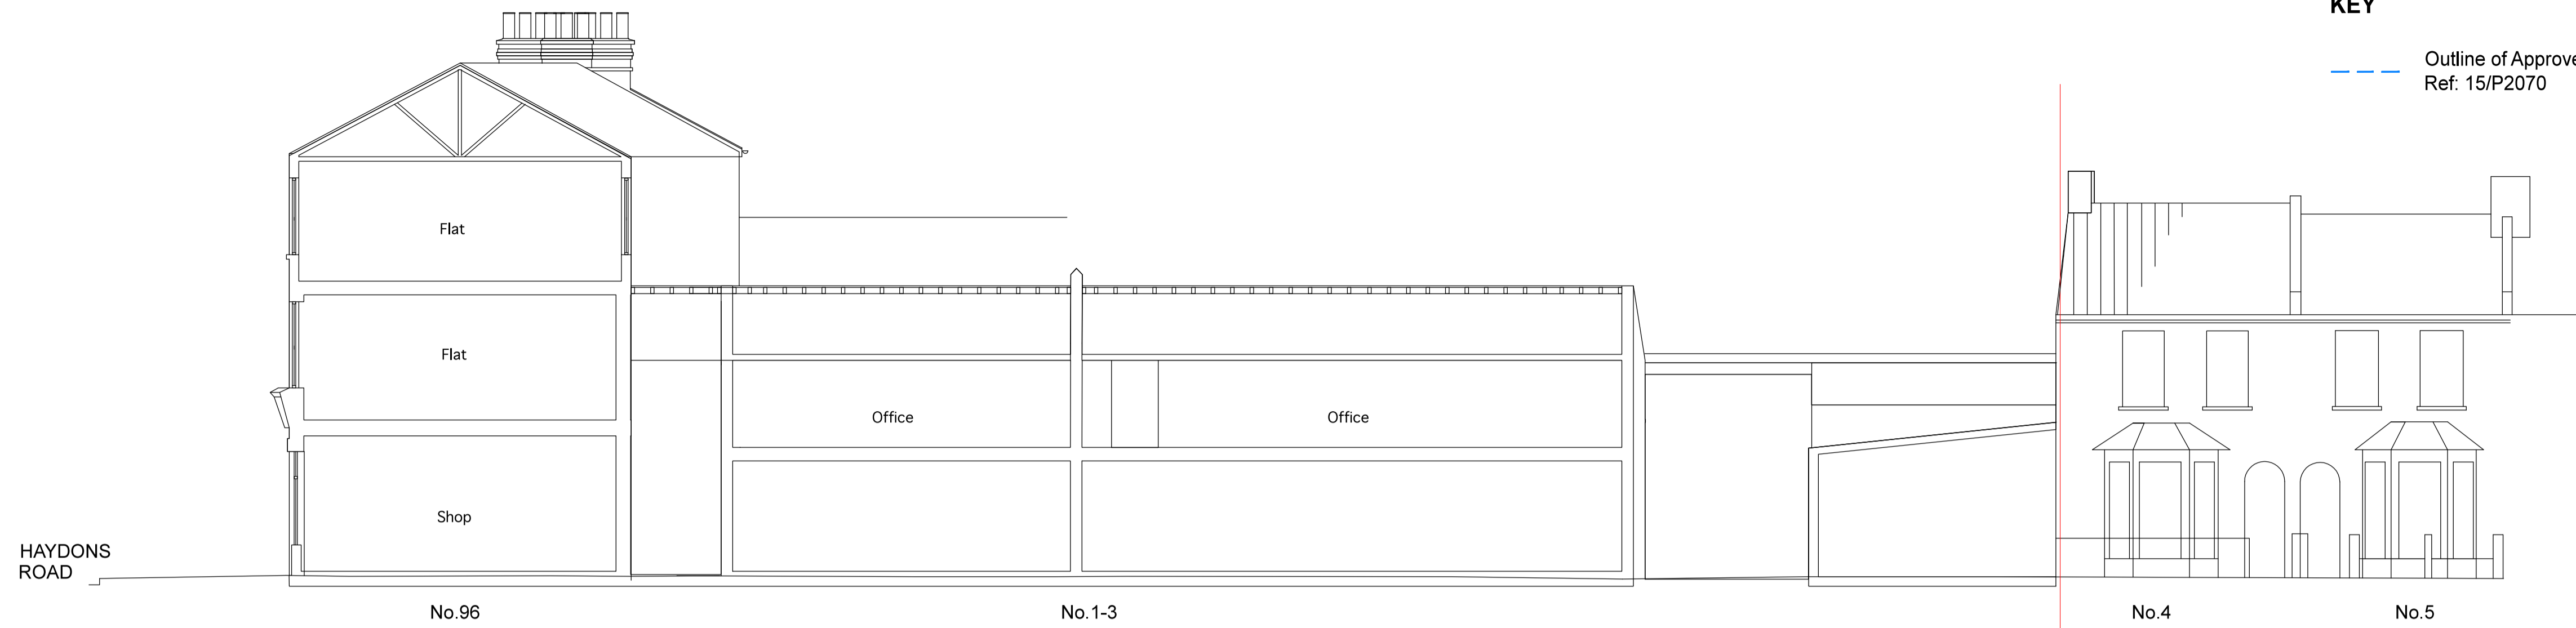

Proposed Section B-B

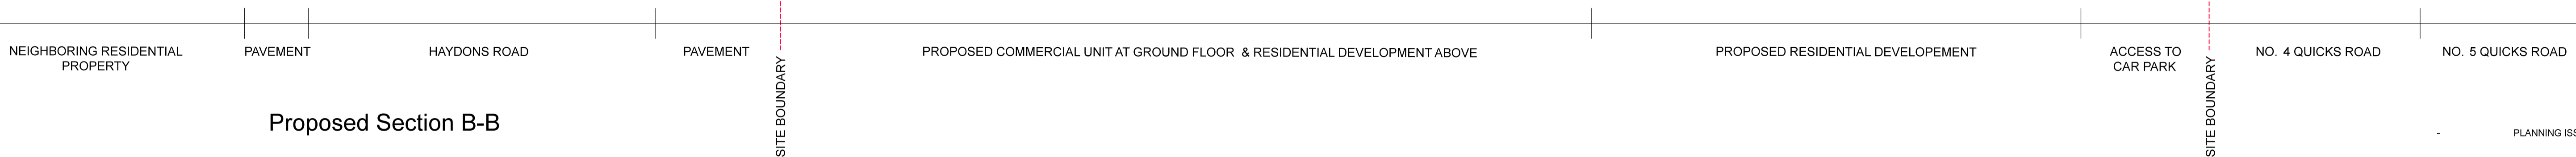


Key Plan 1:500 @A1

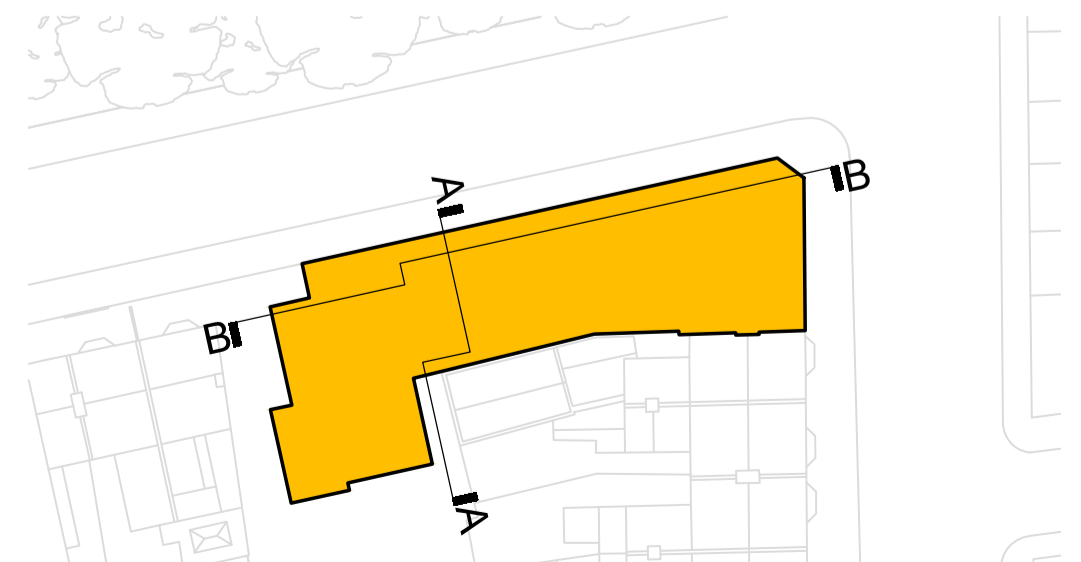

PLANNING ISSUE	27/11/15	JH
REVISION		DATE/DRAWN



PROJECT	94-96 HAYDONS ROAD	
	1-3 QUICKS ROAD	
DRAWING TITLE	EXISTING & PROPOSED	
	SECTION B-B	
DATE	NOV 2015	SCALE 1:100 @A1
DRAWN	JH	CHECK TR
STATUS	PLANNING	
JOB NUMBER	AI-2232	
DRAWING NUMBER	QK-301	REV -

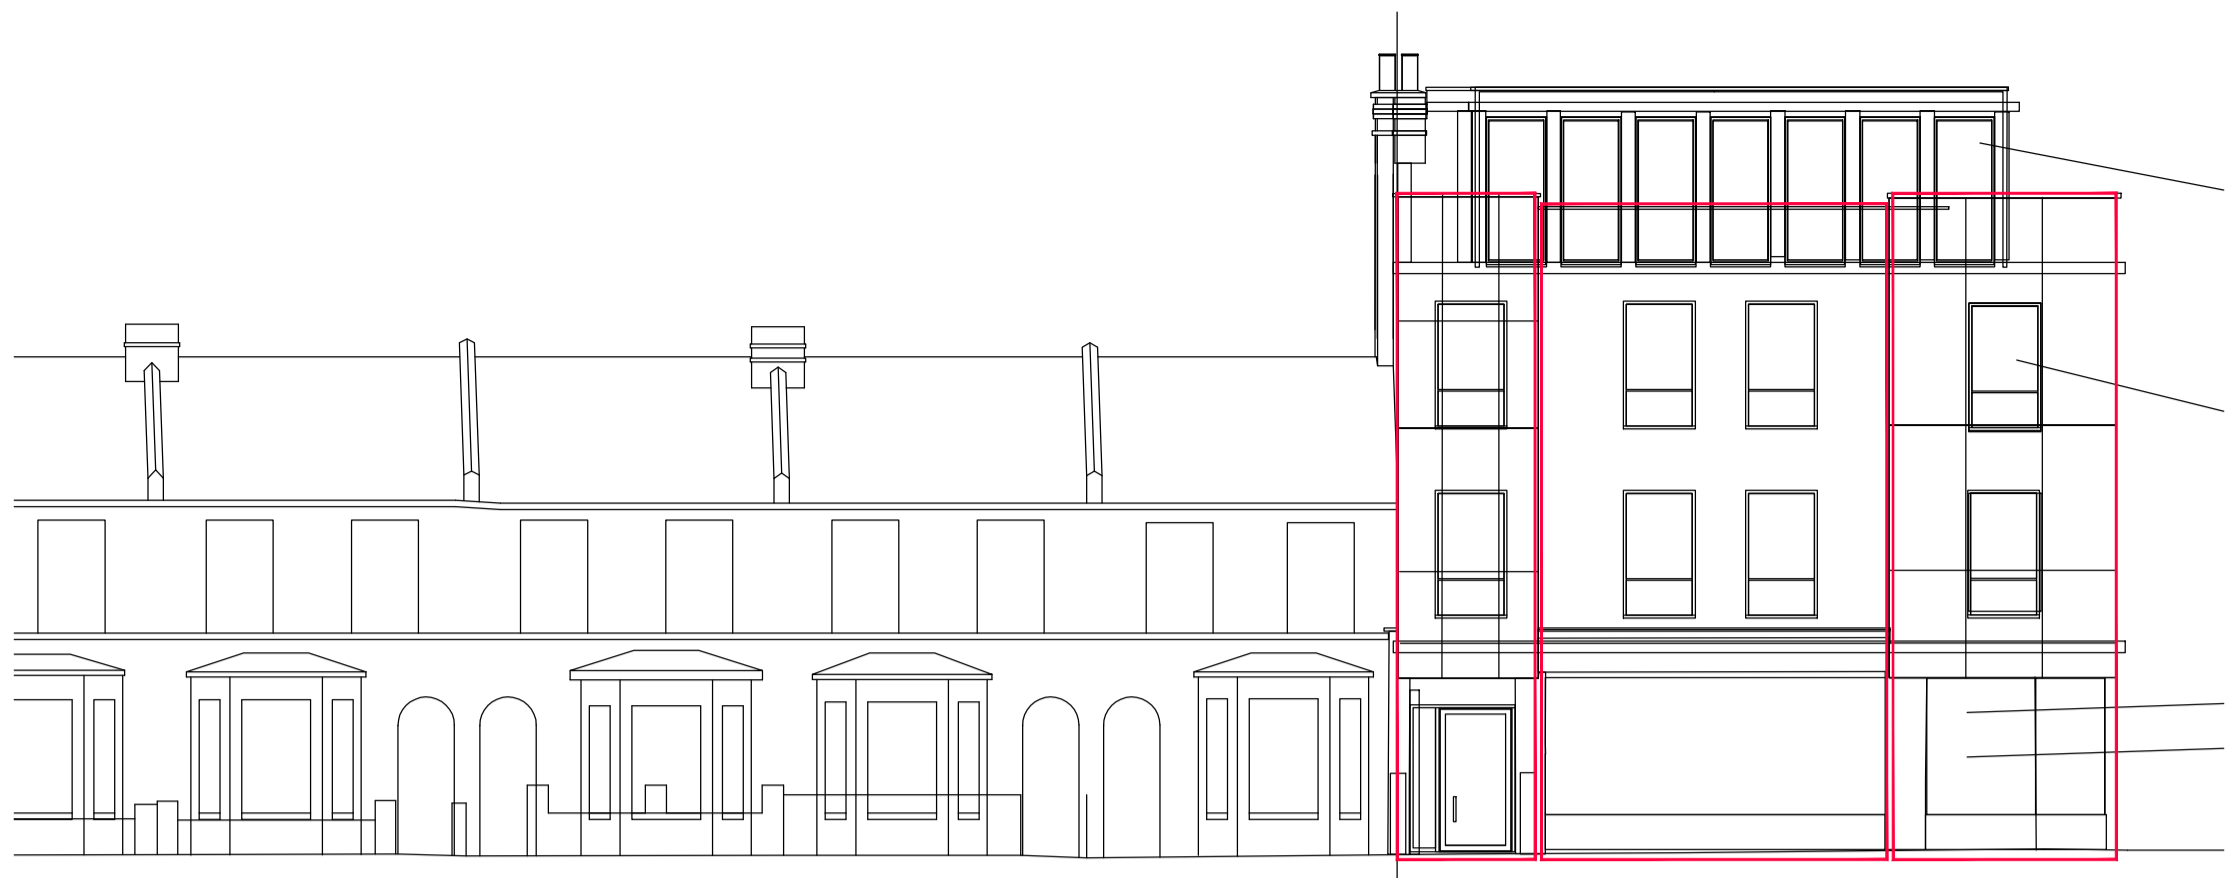


Approved Scheme | East Elevation




Approved Scheme | North Elevation

- KEY**
- Outline of Development Massing
  - Opening in Elevation, Windows/ Doors

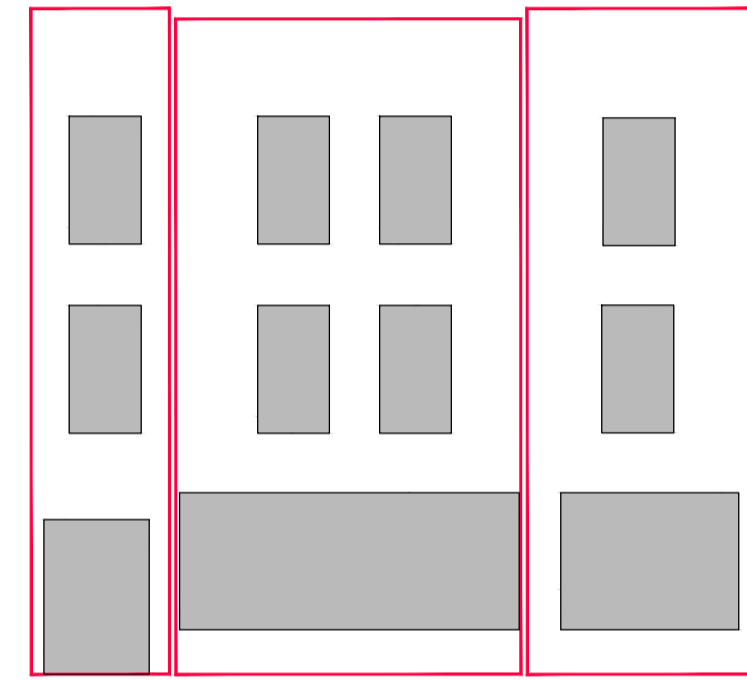


Approved Scheme | Elevation Analysis

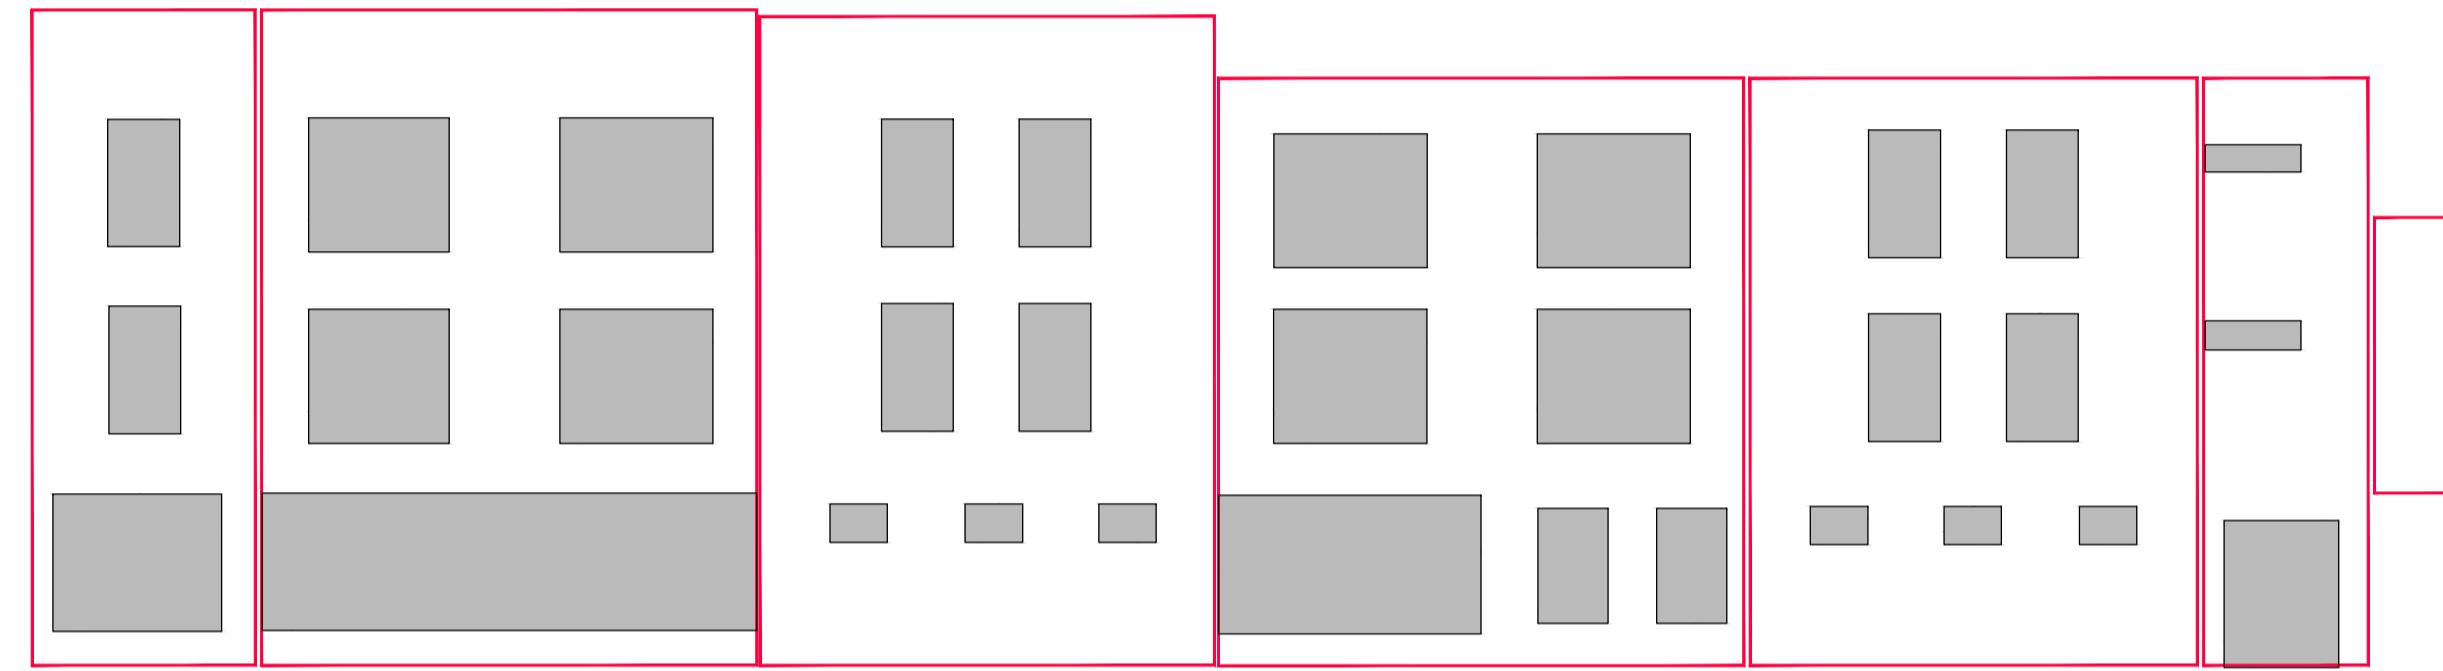


Approved Scheme | Elevation Analysis

Page 196

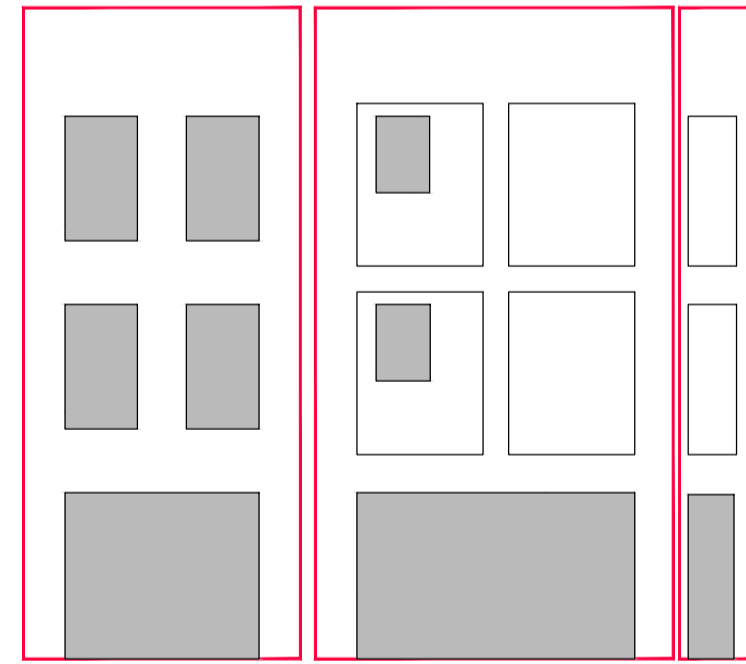

Proposed Scheme | Elevation Analysis

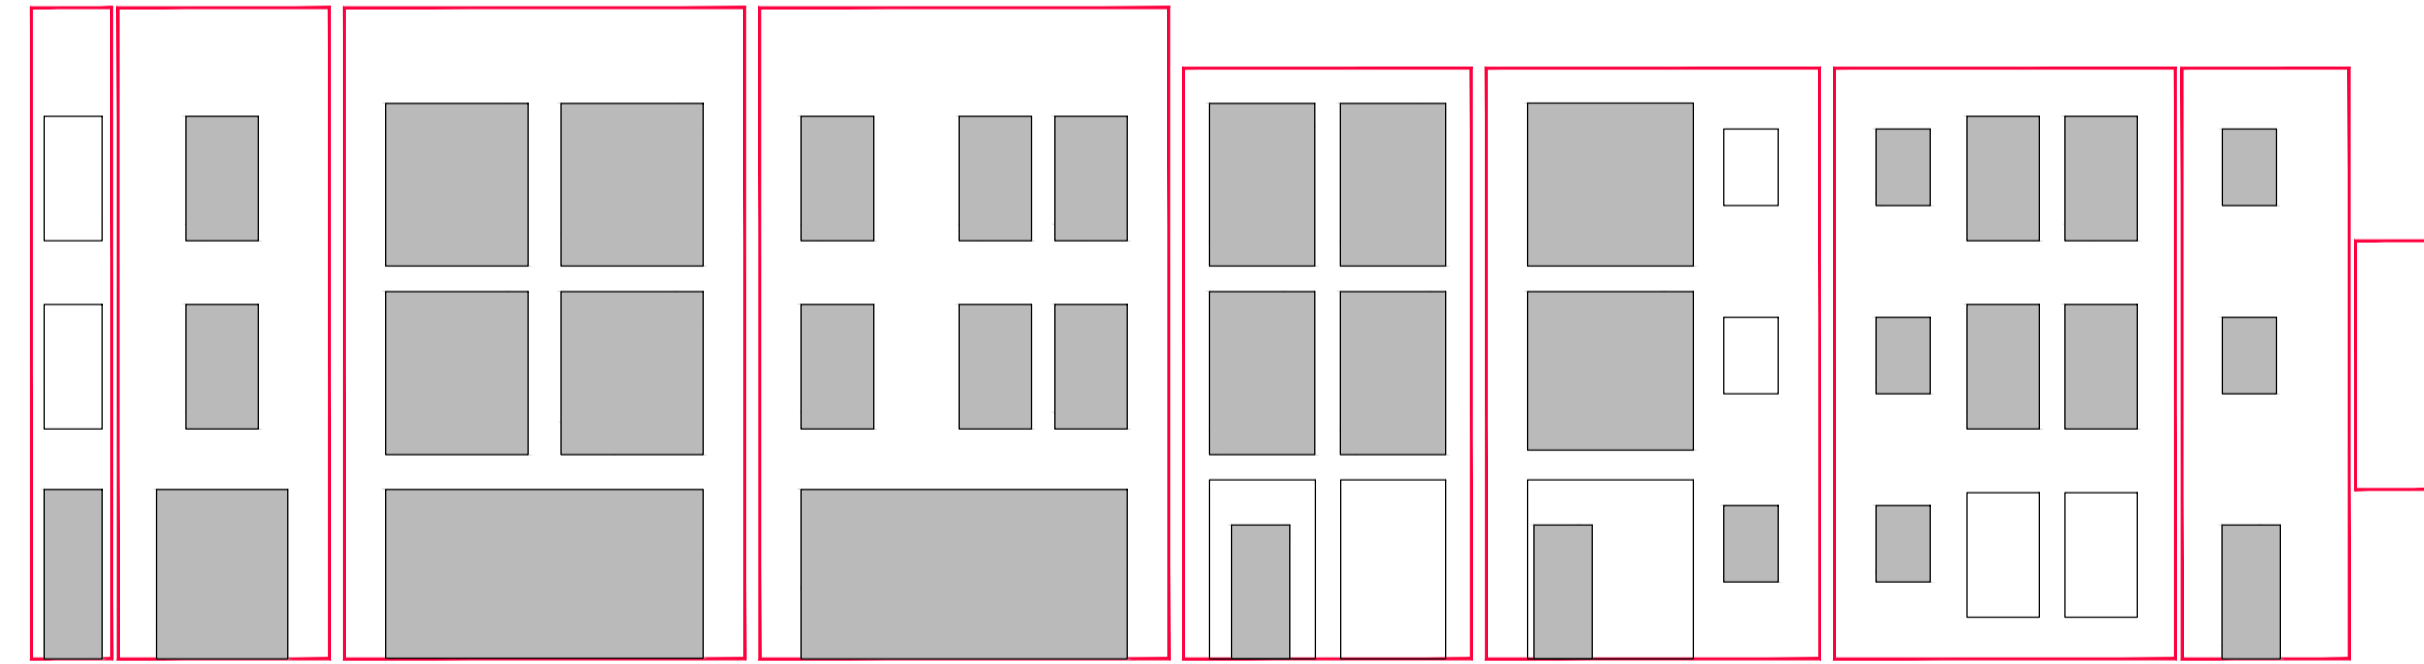

Proposed Scheme | Elevation Analysis



Proposed Scheme | East Elevation



Proposed Scheme | North Elevation

REVISION	PLANNING ISSUE	27/11/15	TR
DATE/DRAWN			



PROJECT	94-96 HAYDONS ROAD		
	1-3 QUICKS ROAD		
DRAWING TITLE	PROPOSED AMENDMENTS		
	ANALYSIS DIAGRAM		
DATE	NOV 2015	SCALE	NTS
DRAWN	TR	CHECK	LM
STATUS	PLANNING		
JOB NUMBER	AI-2232		
DRAWING NUMBER	QK-400	REV	-