



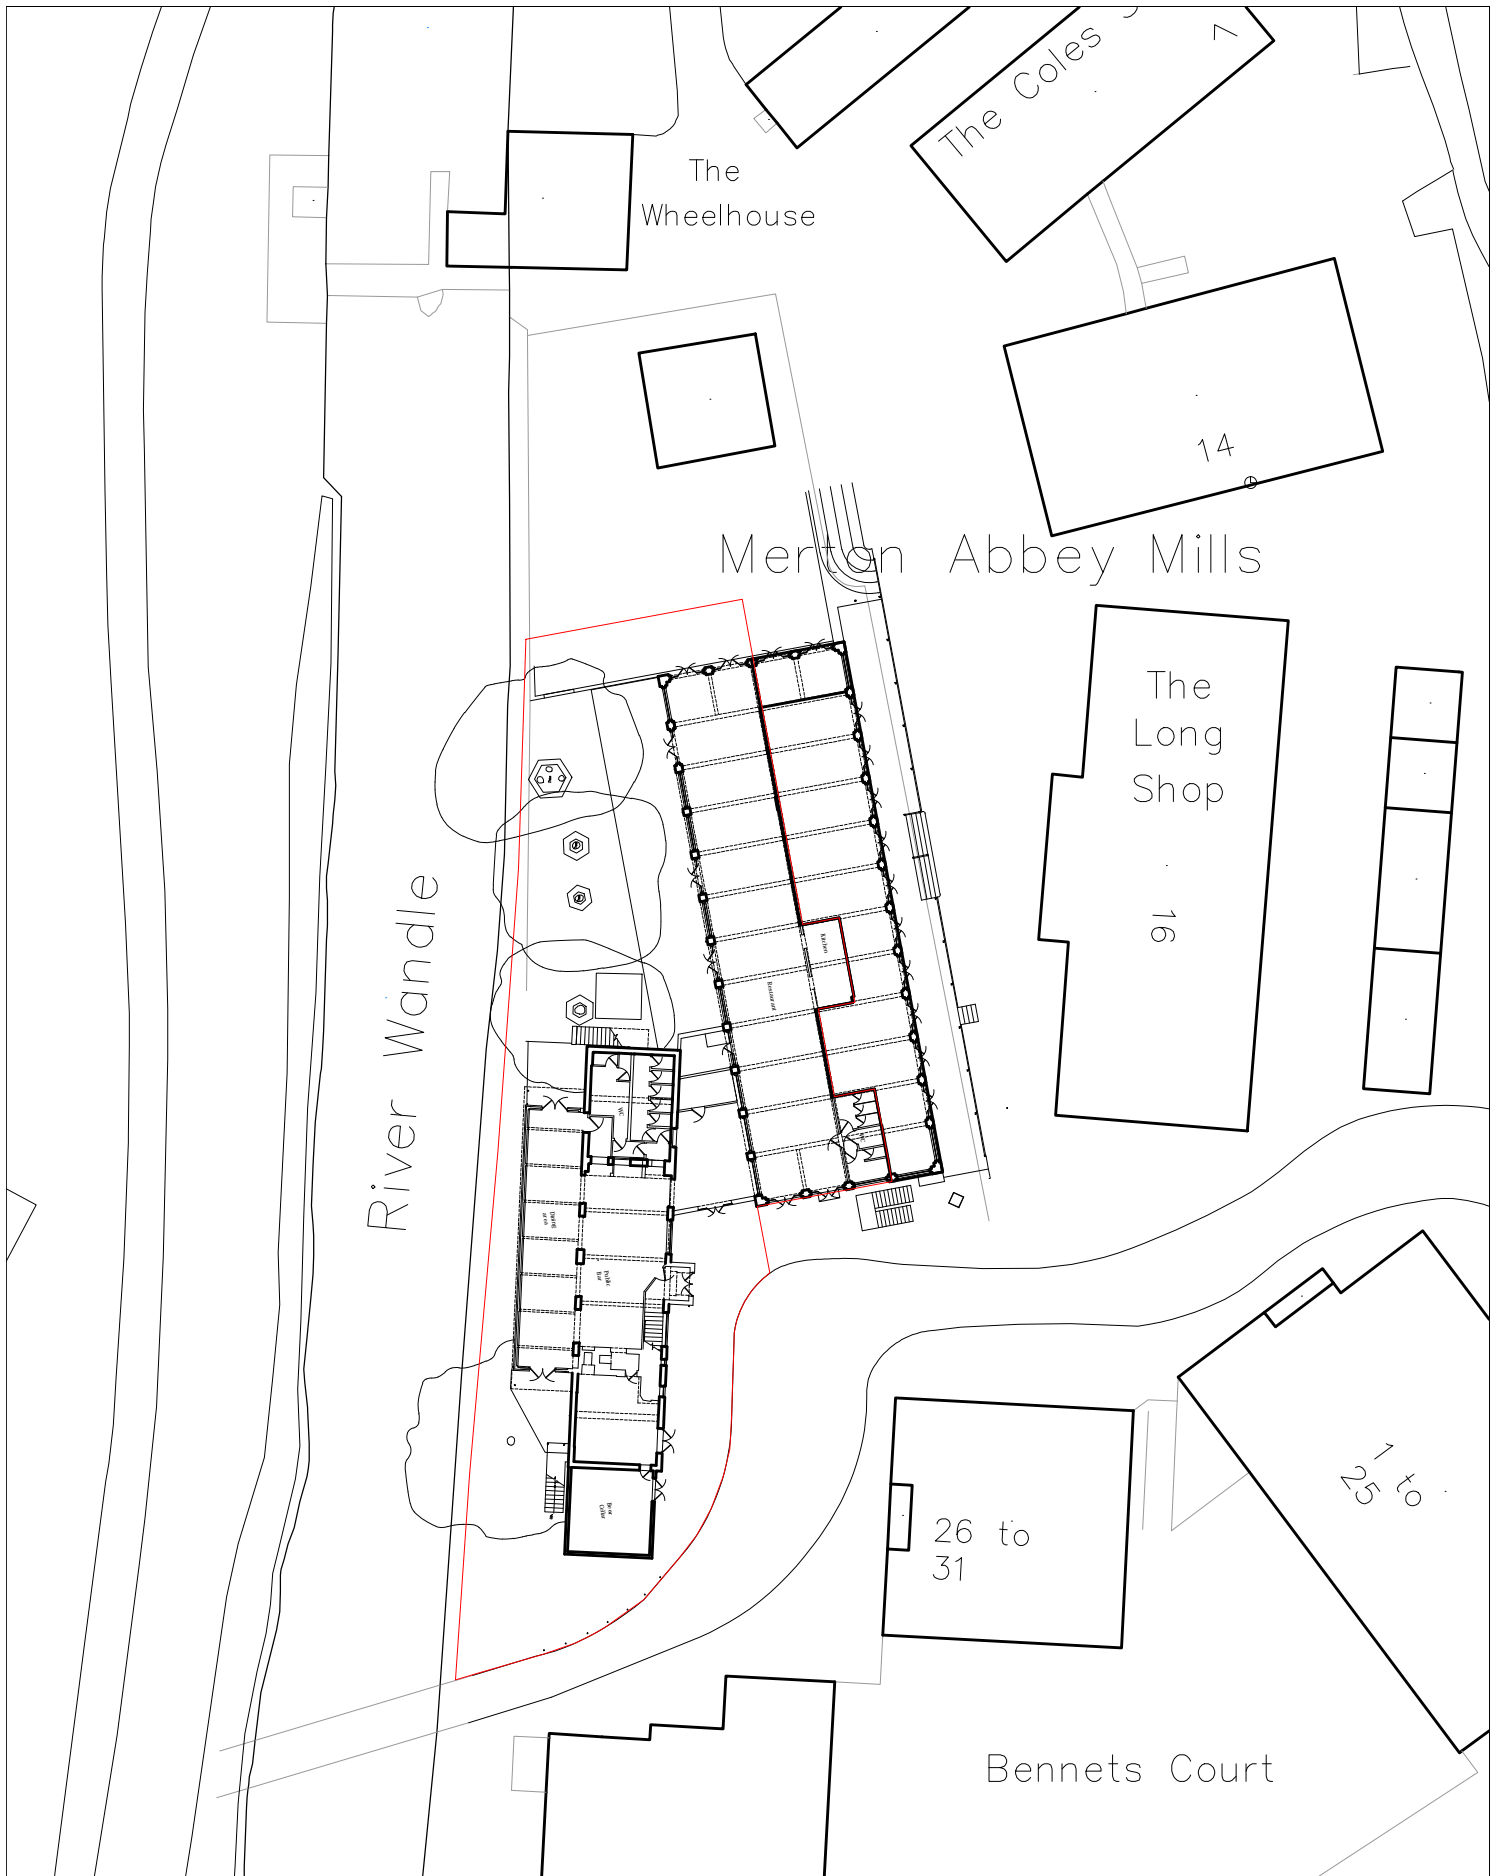
NORTHGATE SE GIS Print Template

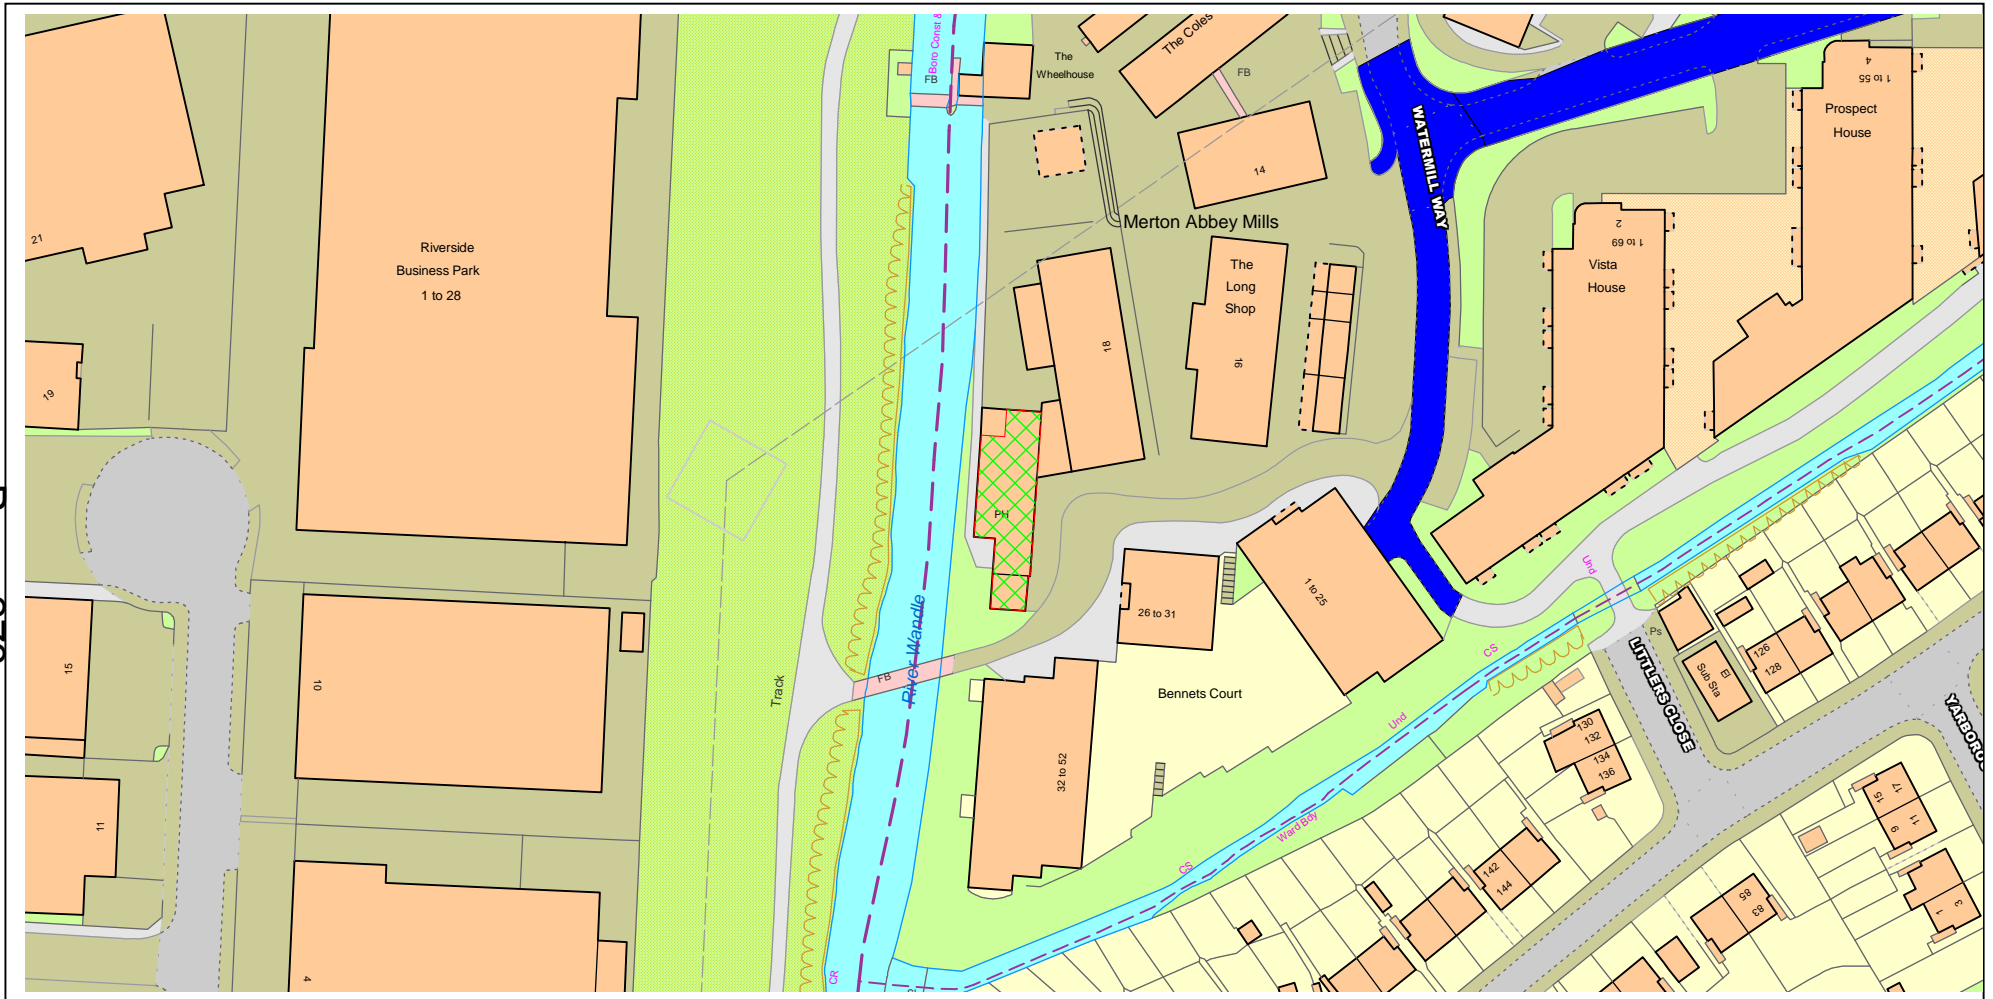

Text Details William Morris, 20 Watermill Way



 <p>Buchanan Hartley Architects Ltd architecture interiors environment</p> <p>13 Grosvenor Gardens London SW1W 0BD T 020 7592 7247 E mail@buchananhartley.co.uk</p>	<p>Status Preliminary</p>	<p>DATE 17.07.2014</p>	<p>SCALE 1/1250@A4</p>	
	<p>Title 20 Watermill Way London SW19 2RD</p>	<p>DRAWN HMC</p>	<p>CHECKED</p>	
	<p>Site Location Plan</p>	<p>PROJECT NO 0752</p>	<p>DRAWING NO L(--) 001</p>	<p>REV A</p>
	<p>Page 274</p>			



Buchanan Hartley Architects Ltd
architecture interiors environment

13 Grosvenor Gardens London SW1W 0BD
T 020 7592 7247
E mail@buchananhartley.co.uk

Status

Planning

Title

20 Watermill Way Page 275
London SW19 2RD
Block Plan

DATE

18.07.2014

SCALE

1/500@A4

DRAWN

HMC

CHECKED


PROJECT NO

0752

DRAWING NO

L(EX) 005

REV

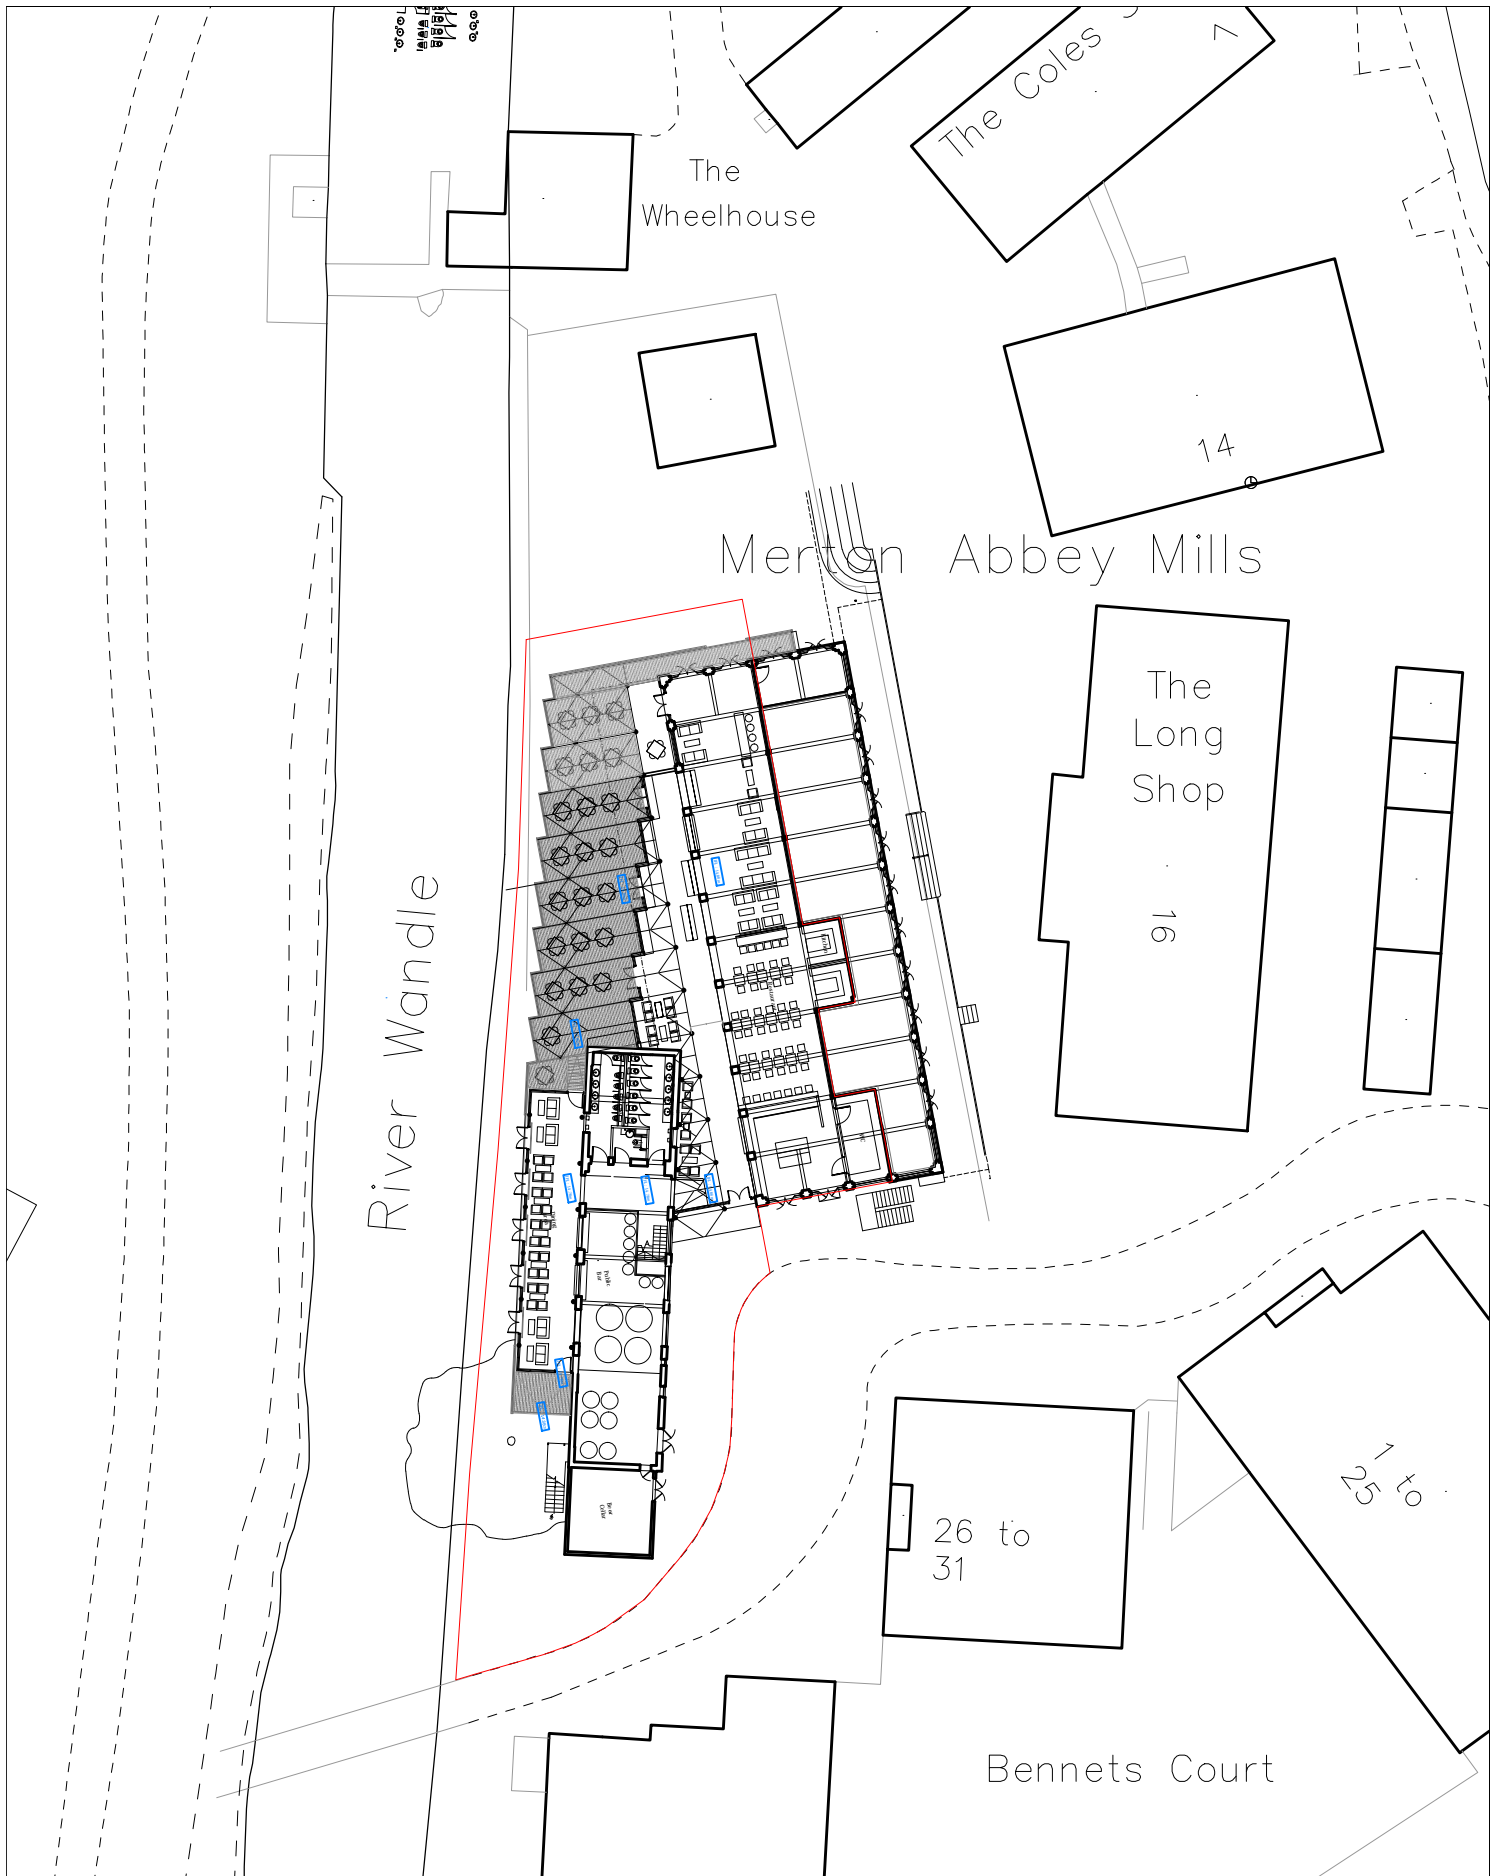

Buchanan Hartley Architects Ltd
architecture interiors environment

13 Grosvenor Gardens London SW1W 0BD
T 020 7592 7247
E mail@buchananhartley.co.uk

Status

Preliminary

Title

20 Watermill Way
London SW19 2RD
Block Plan

Page 276

DATE

18.07.2014

SCALE

1/500@A4

DRAWN

HMC

CHECKED


PROJECT NO

0752

DRAWING NO

L(-) 004

REV

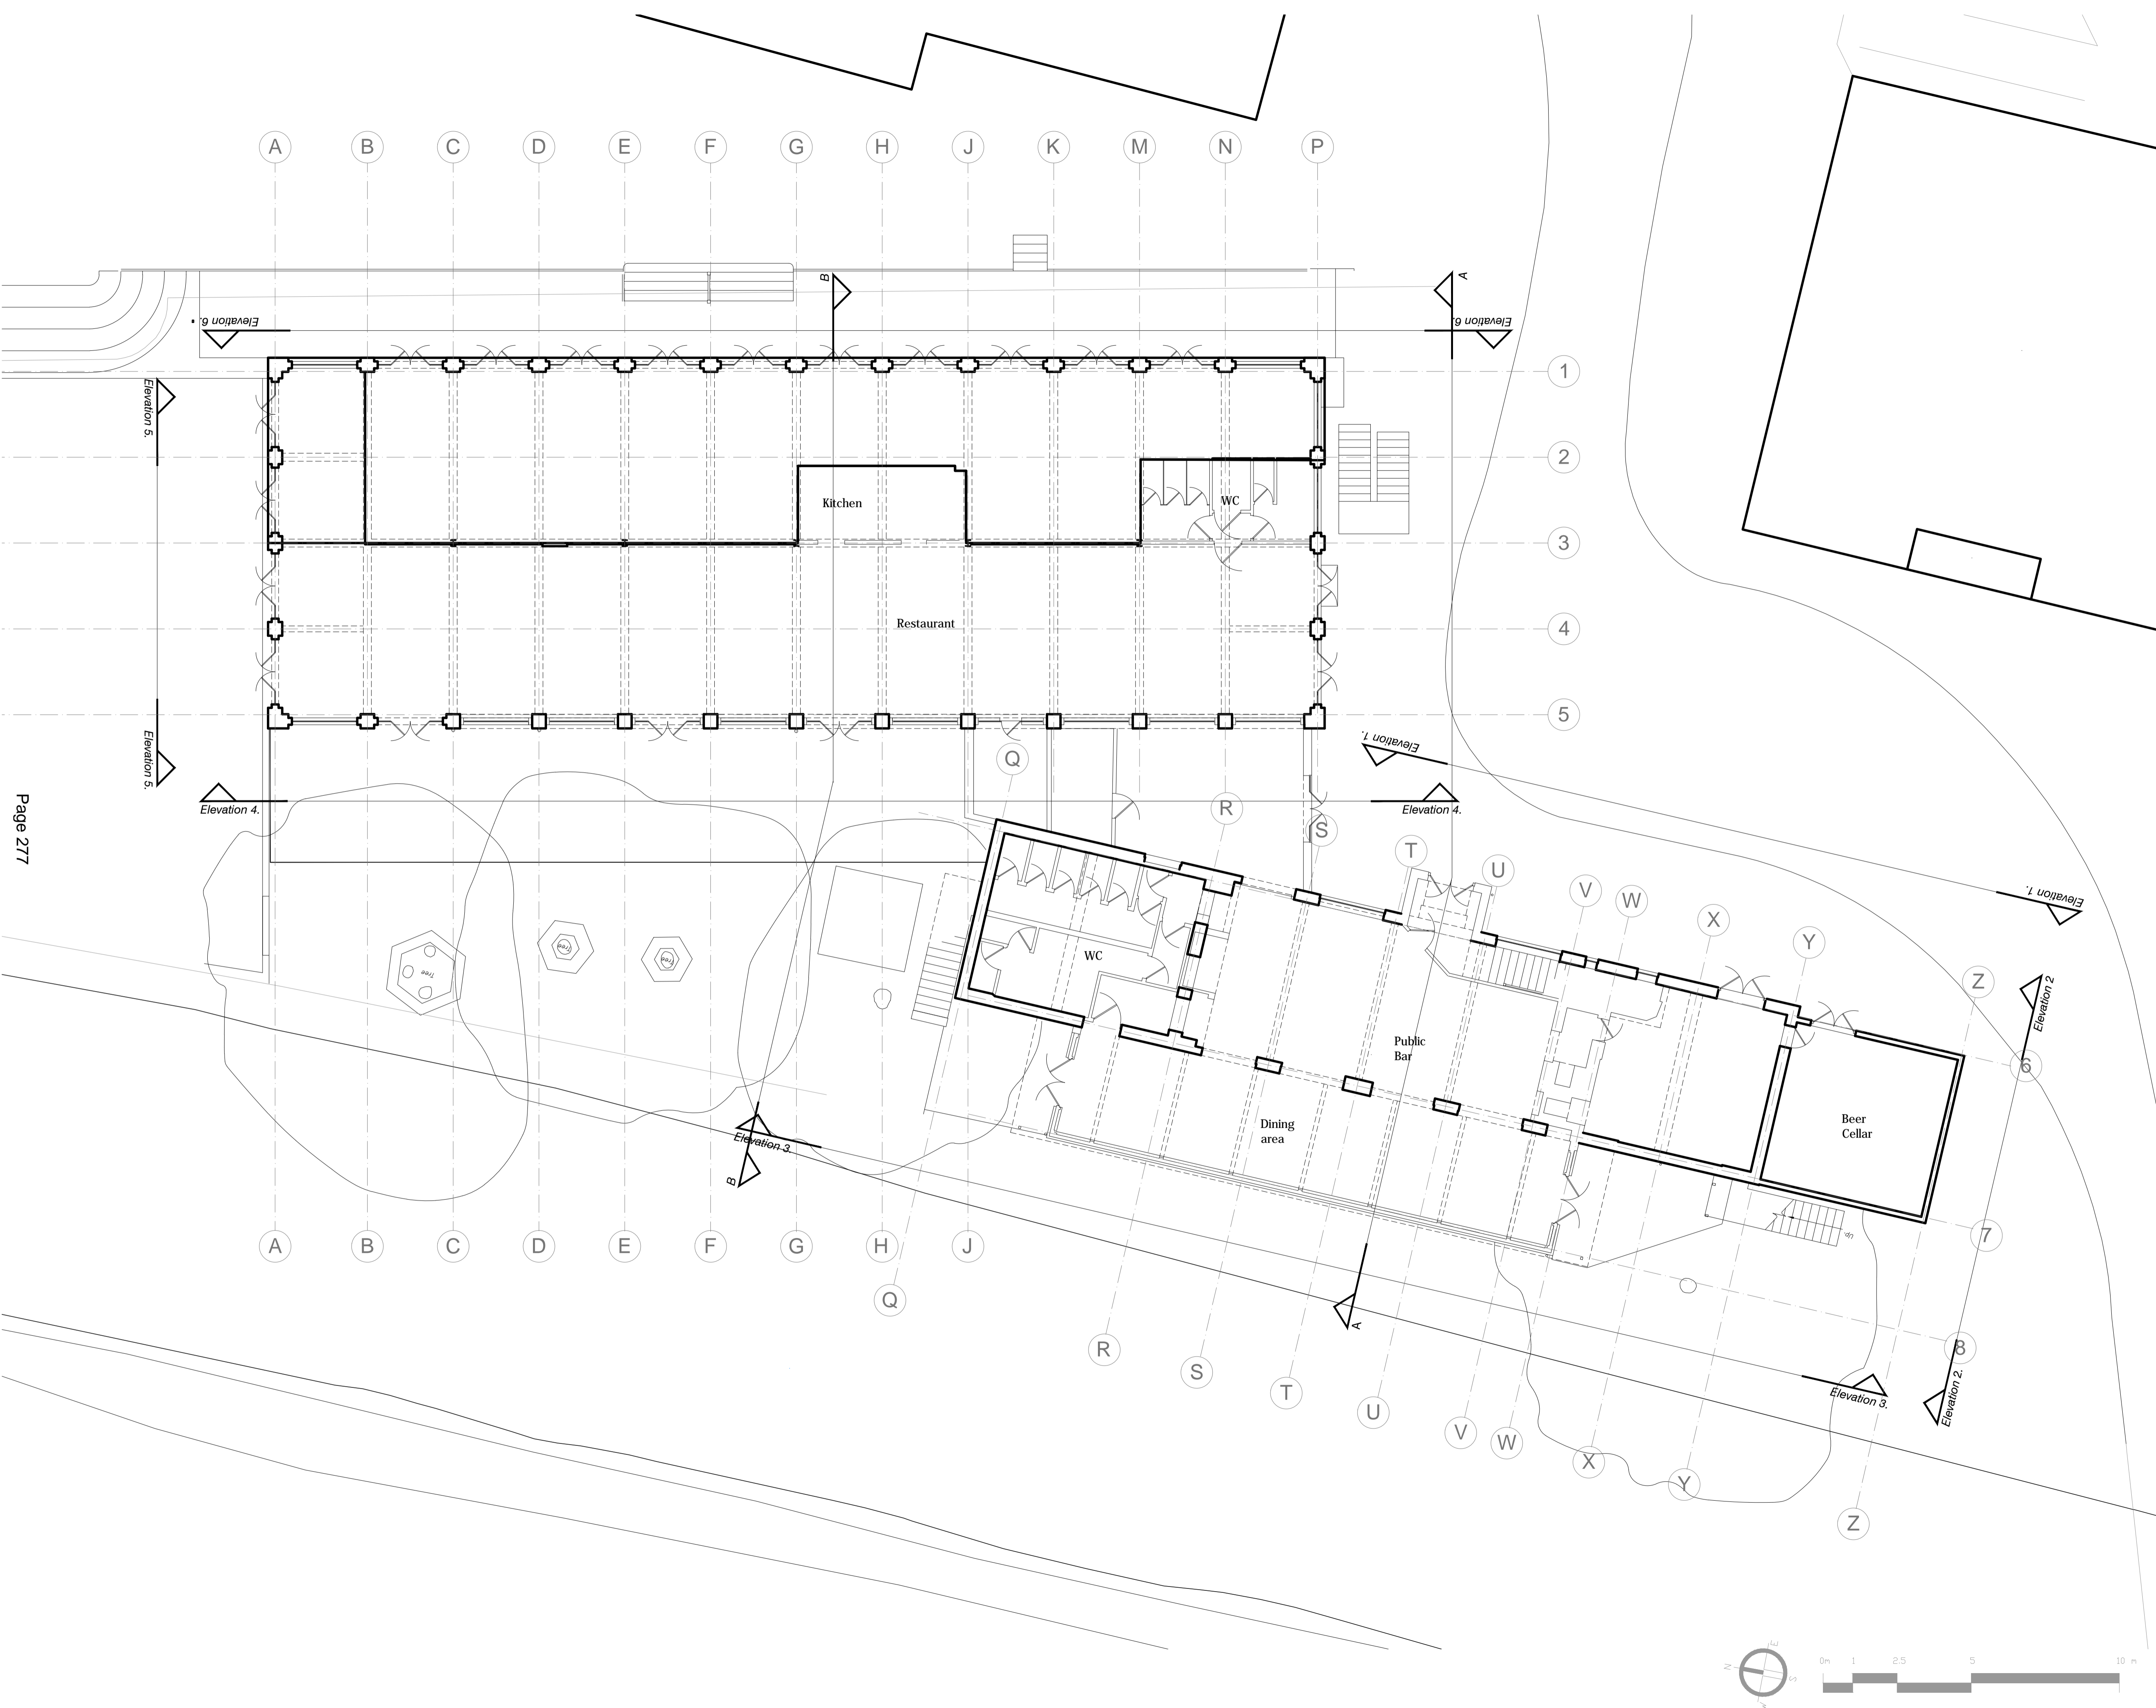

Page 2777

Rev	Description	Date	By
A	General Revision	sw	mh

Status

Planning

 Buchanan Hartley Architects Ltd
architecture interiors environment
13 Grosvenor Gardens London SW1W 0BD
T 020 7592 7247
E mail@buchananhartley.co.uk

Client

Project

20 Watermill Way
London SW19 2RD

Title

Ground Floor Plan
Existing

Scale
1:100@A1; 1:200@A3

Date
22/07/14


Drawn
HMC

Checked
MH

Project No
0759

Drawing No
L(EX) 002

REV
A

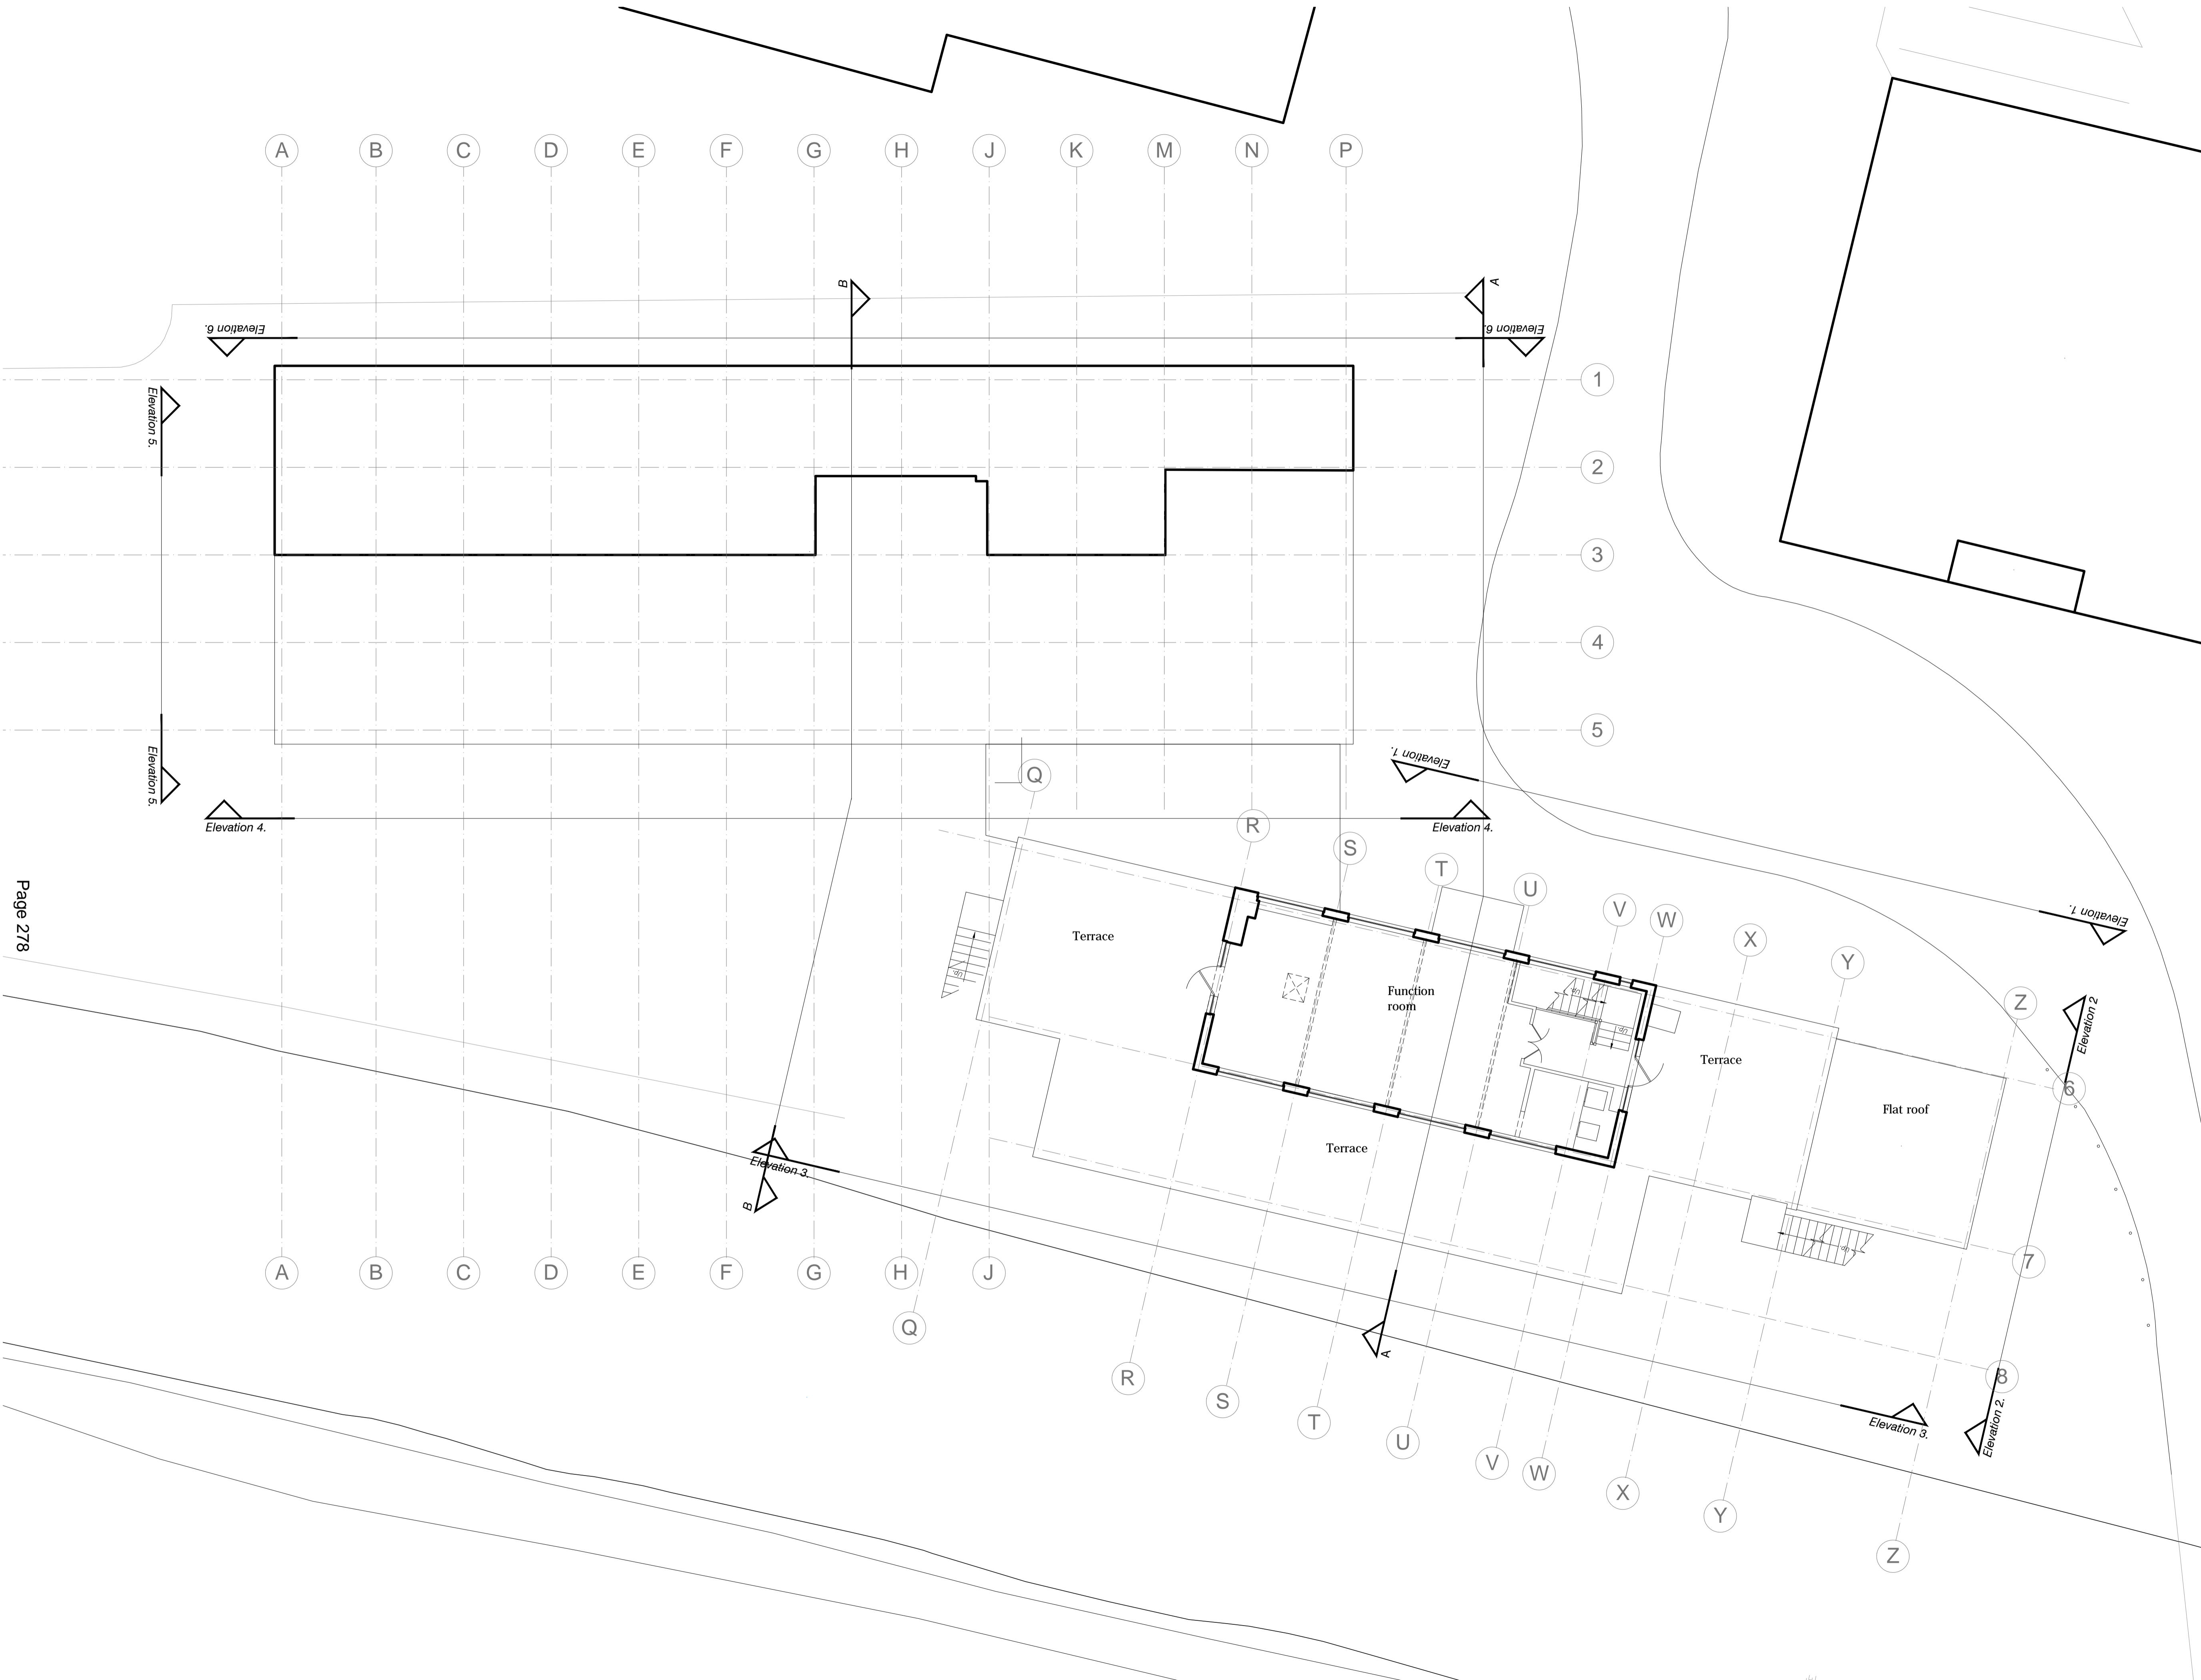

Page 278

Rev	Description	Date	By
A	General revision	20.11.14	sw

Status
Planning

Buchanan Hartley Architects Ltd
architecture interiors environment
13 Grosvenor Gardens London SW1W 0BD
T 020 7592 7247
E mail@buchananhartley.co.uk

Client

Project
20 Watermill Way
London SW19 2RD


Title
First Floor Plan
Existing

Scale
1:100@A1; 1:200@A3

Date
22/07/14

Drawn HMC	Checked MH
Project No 0759	Drawing No L(EX) 003
	REV A



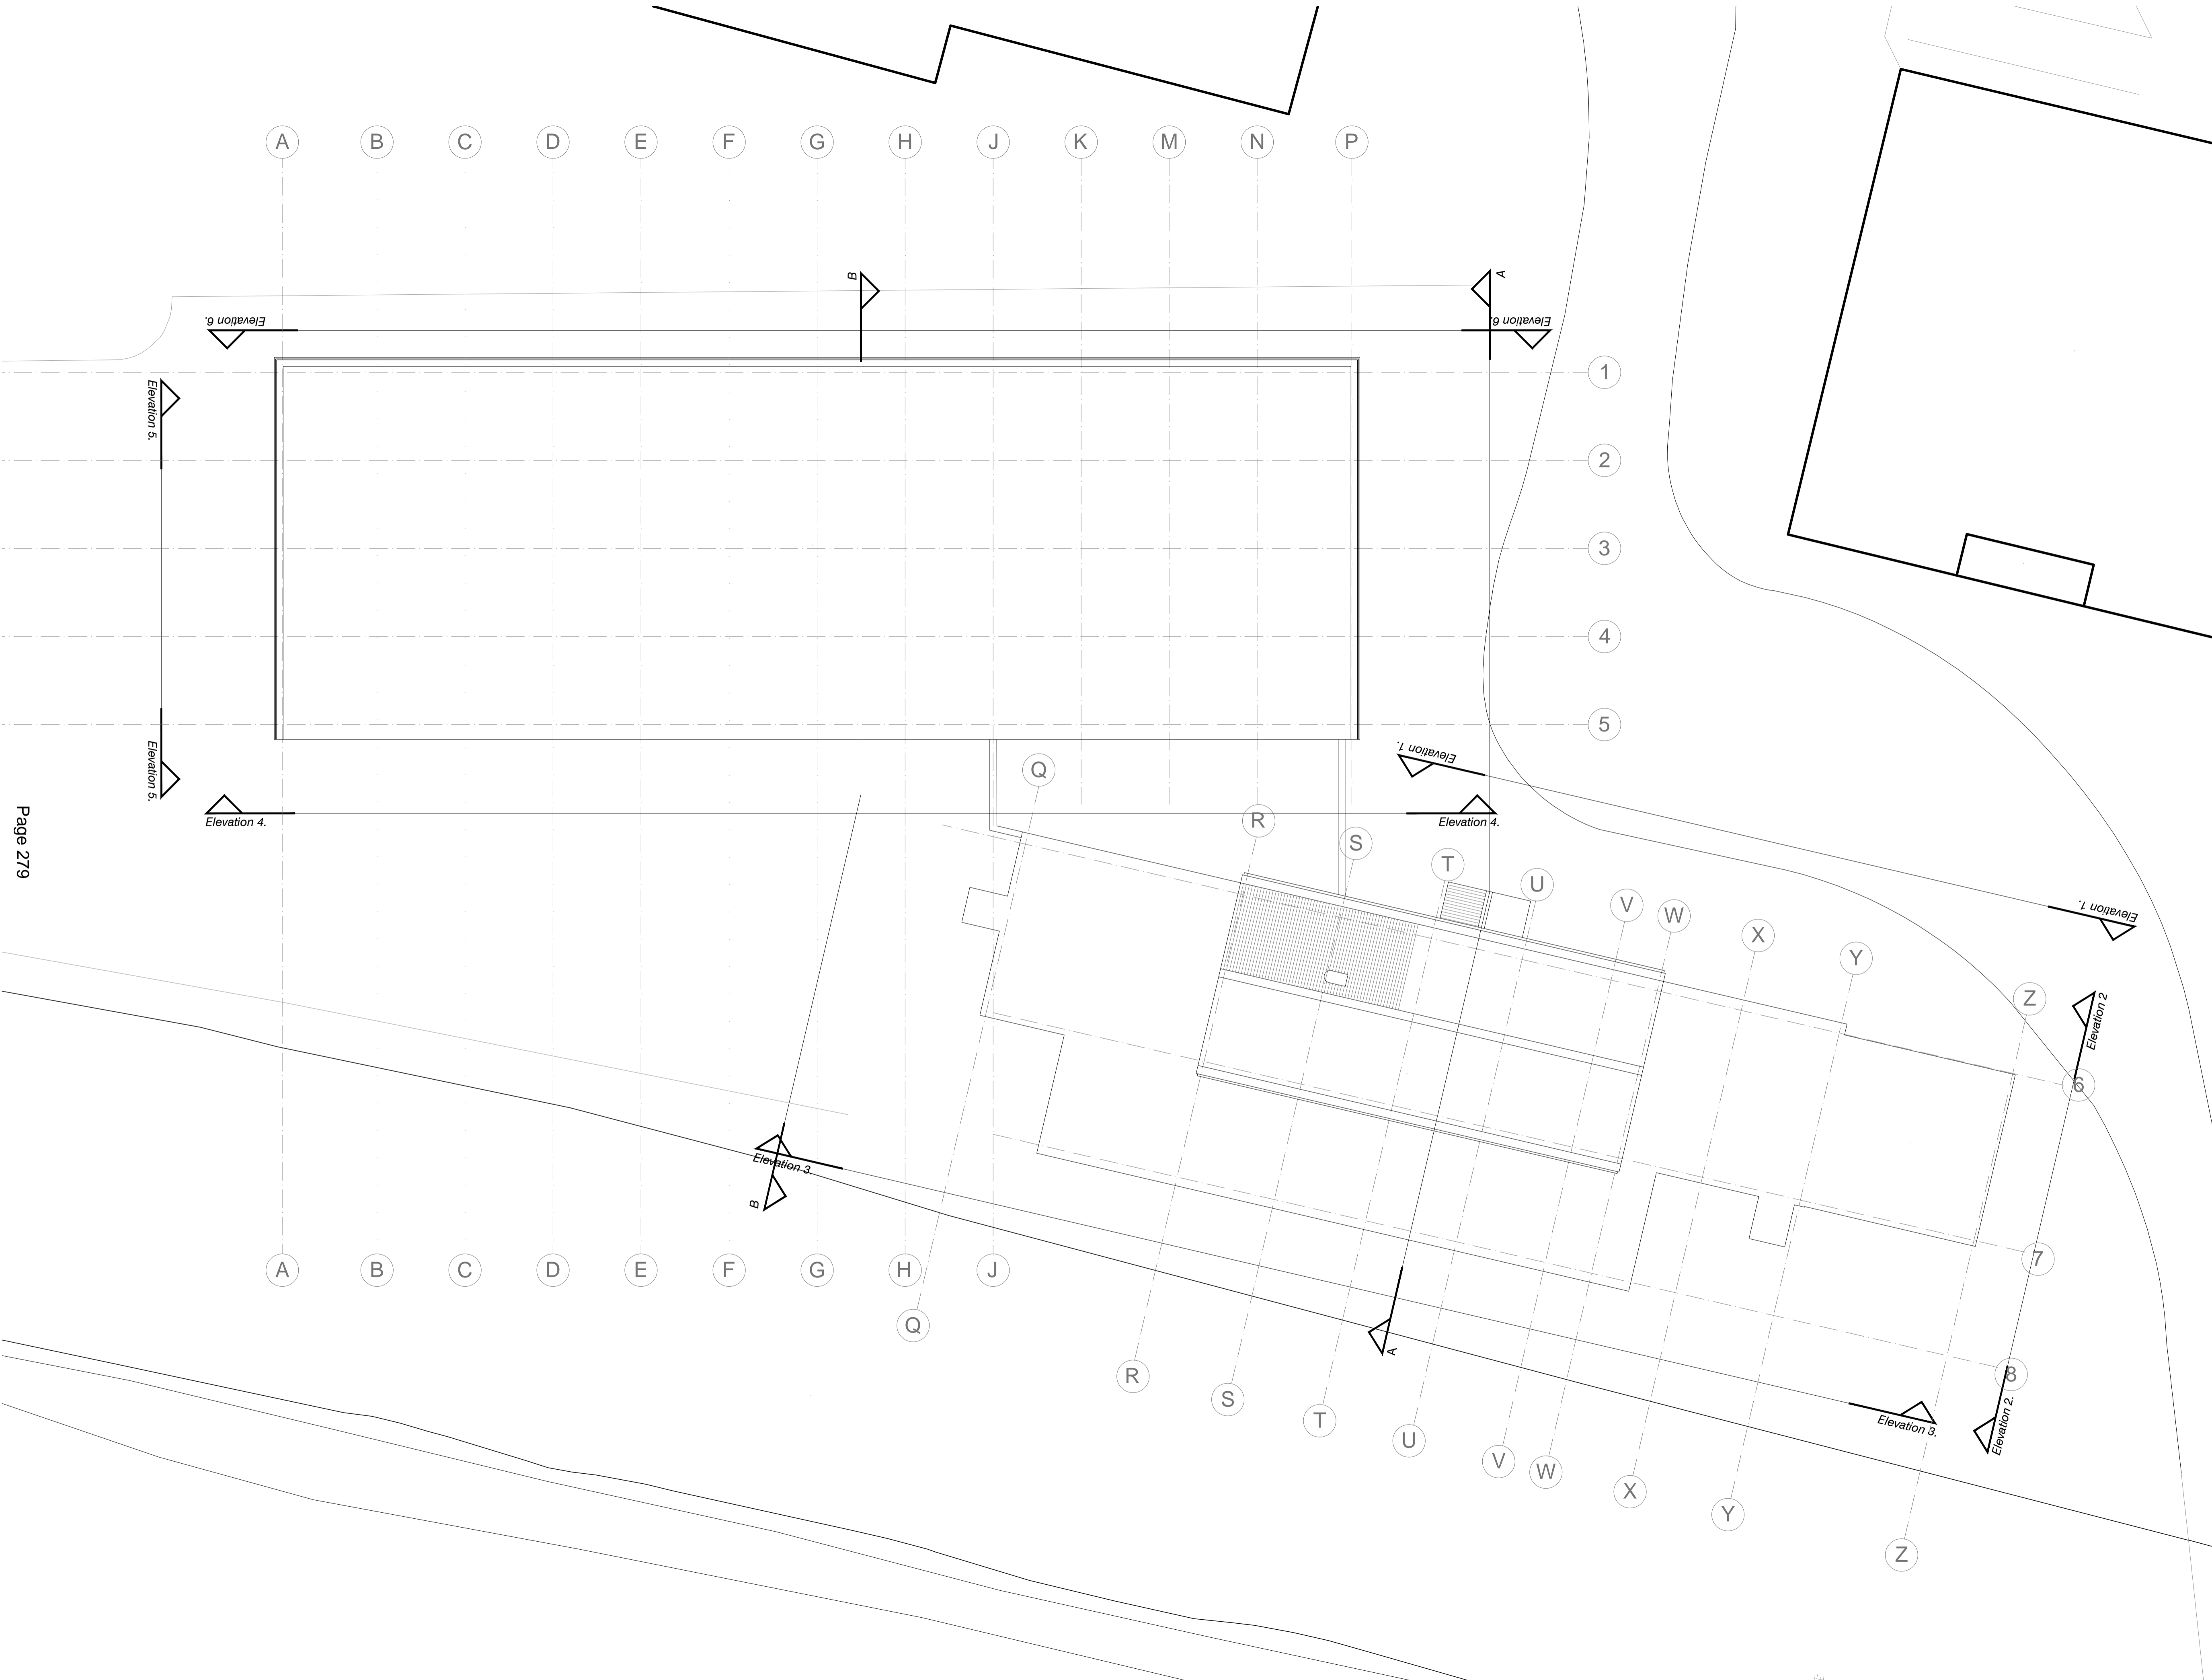

Page 27/9

Rev	Description	Date	By

Status
Planning



Buchanan Hartley Architects Ltd
architecture interiors environment
13 Grosvenor Gardens London SW1W 0BD
T 020 7592 7247
E mail@buchananhartley.co.uk

Client

Project
**20 Watermill Way
London SW19 2RD**

Title
**Roof Plan
Existing**

Scale
1:100@A1; 1:200@A3

Date
22/07/14


Drawn
HMC

Checked
MH

Project No
0759


Drawing No
L(EX) 004

REV

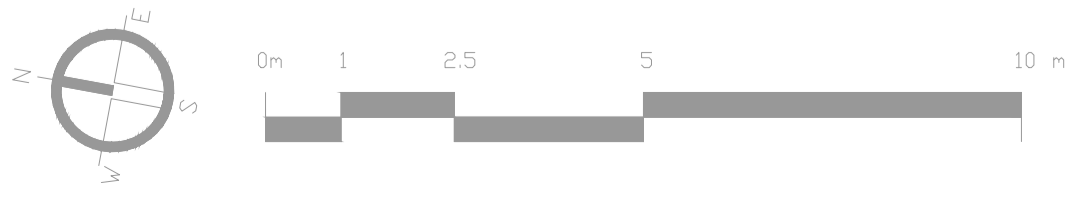





Elevation 3

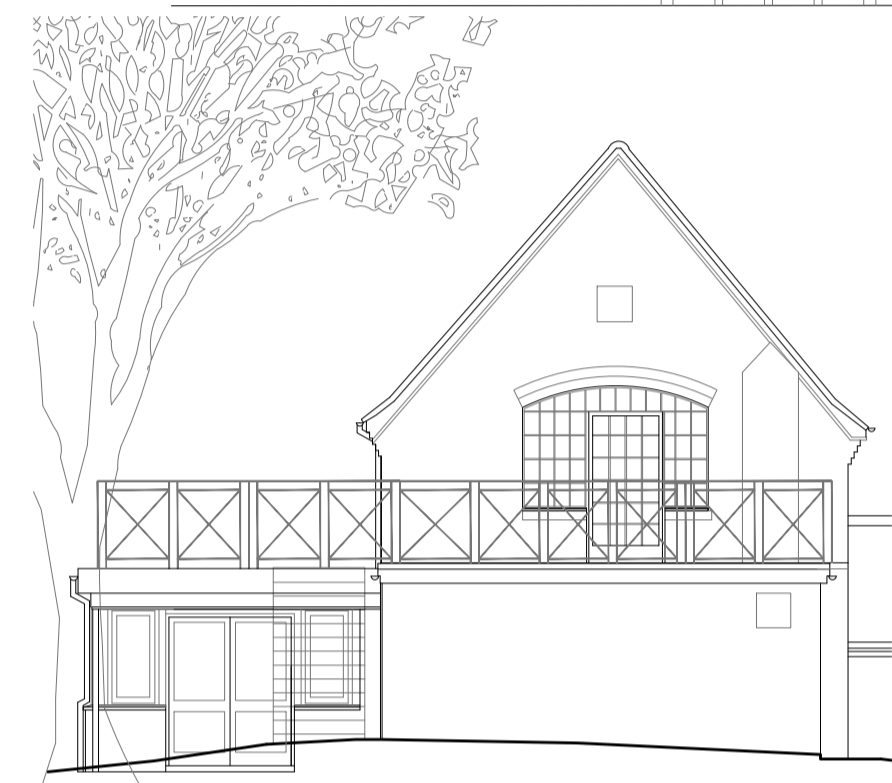

Elevation 2

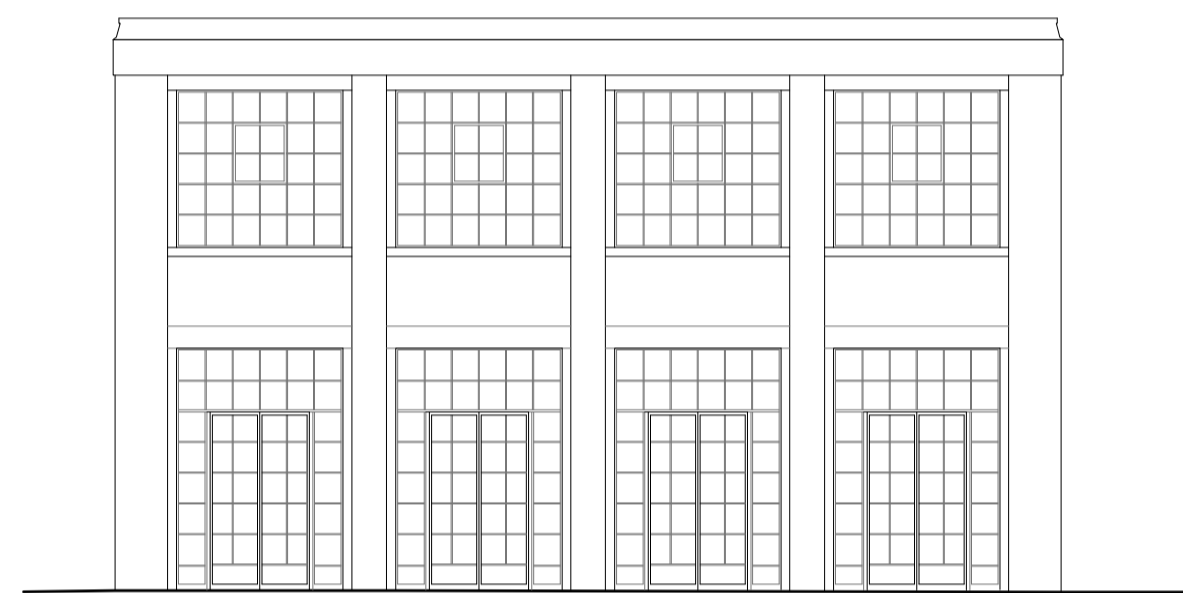


Elevation 5

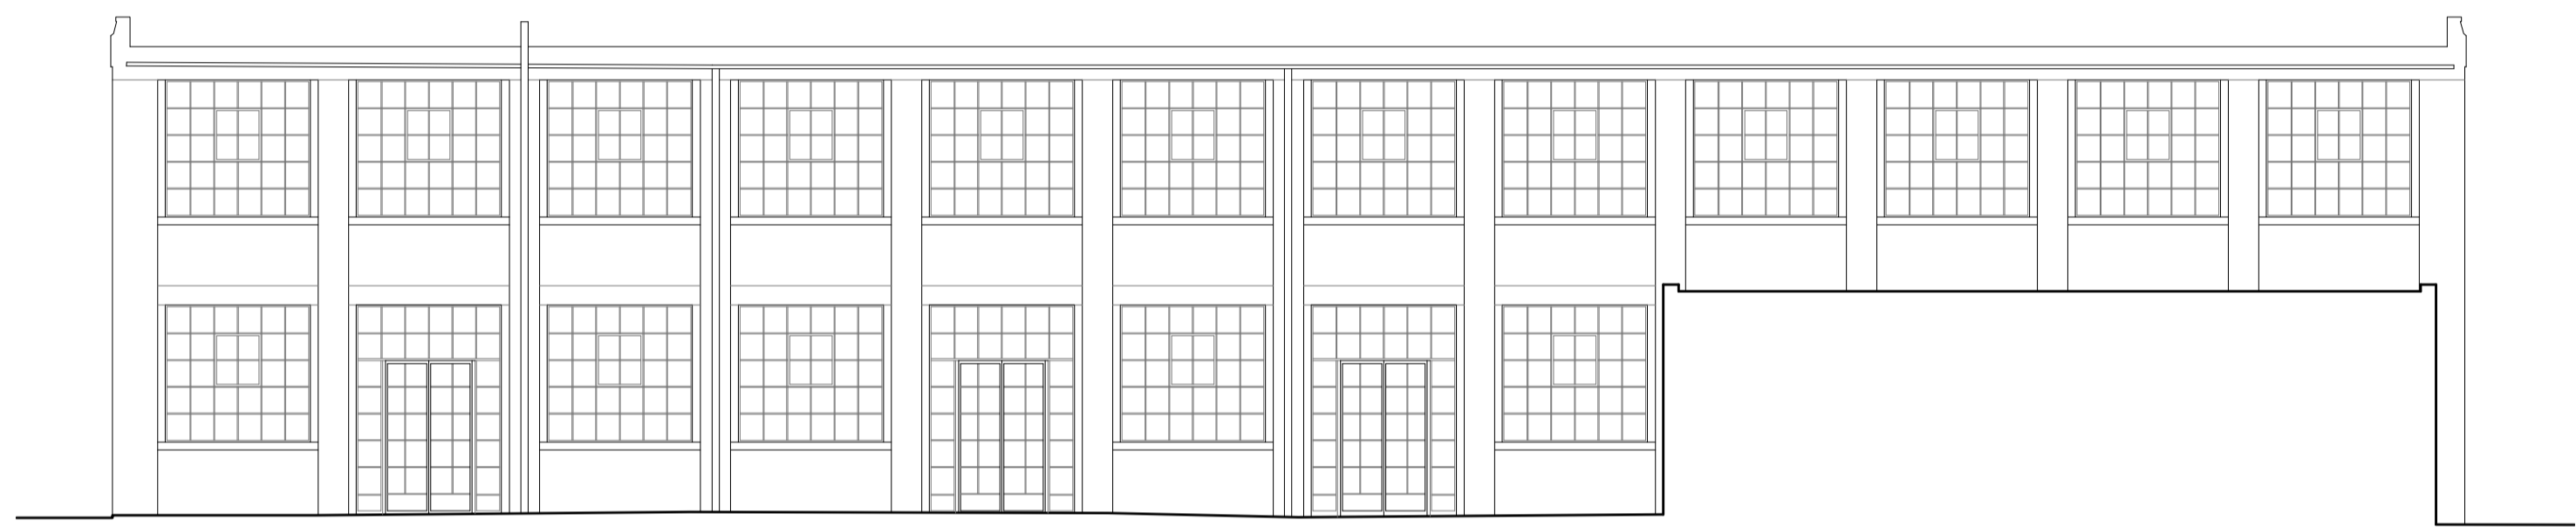


Elevation 4



Elevation 1

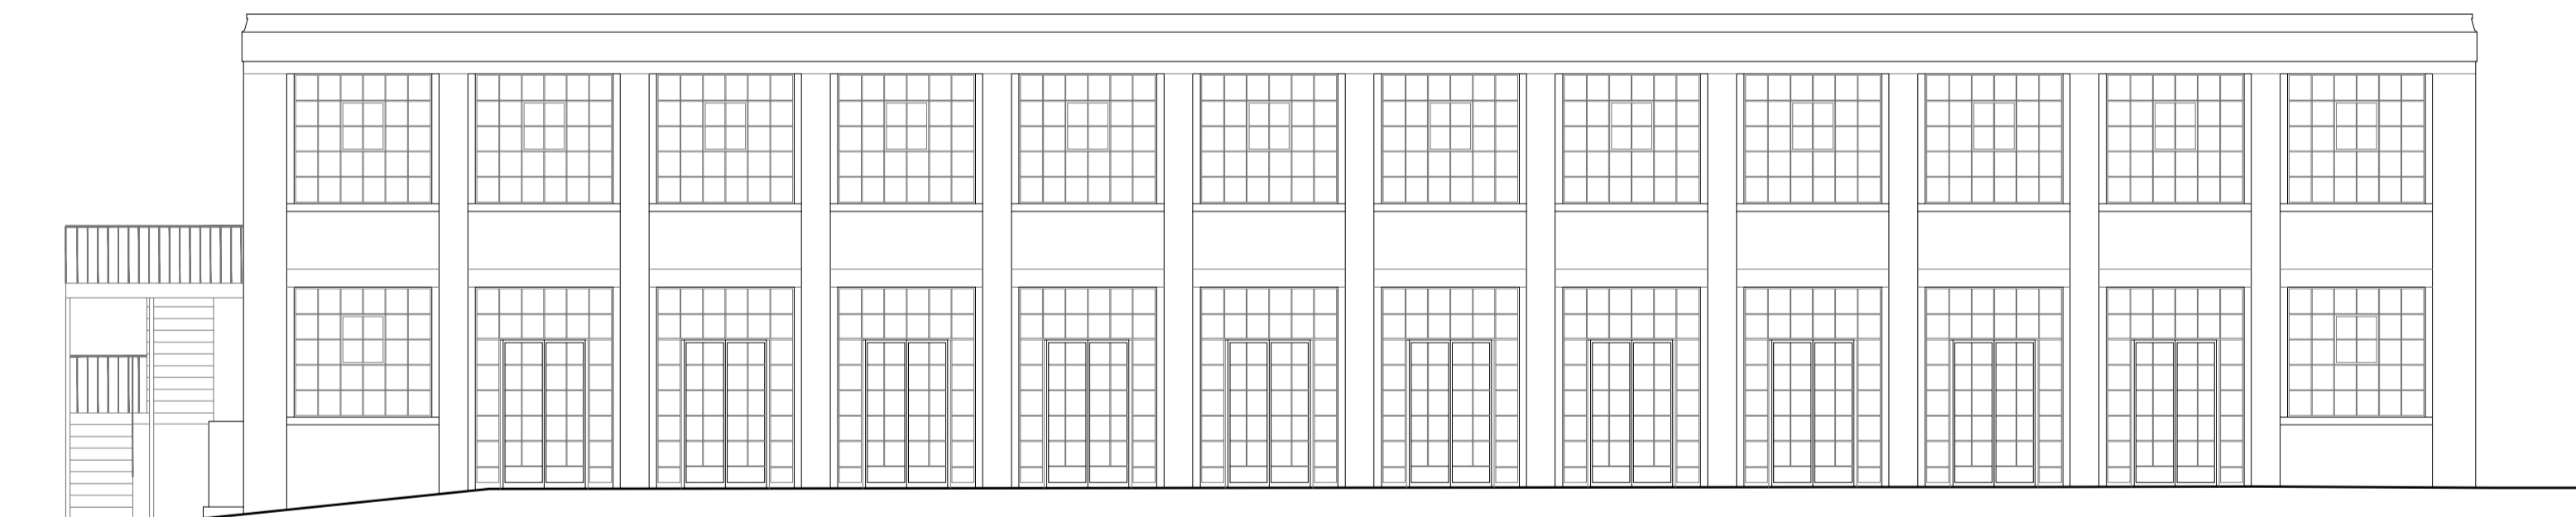

Elevation 6

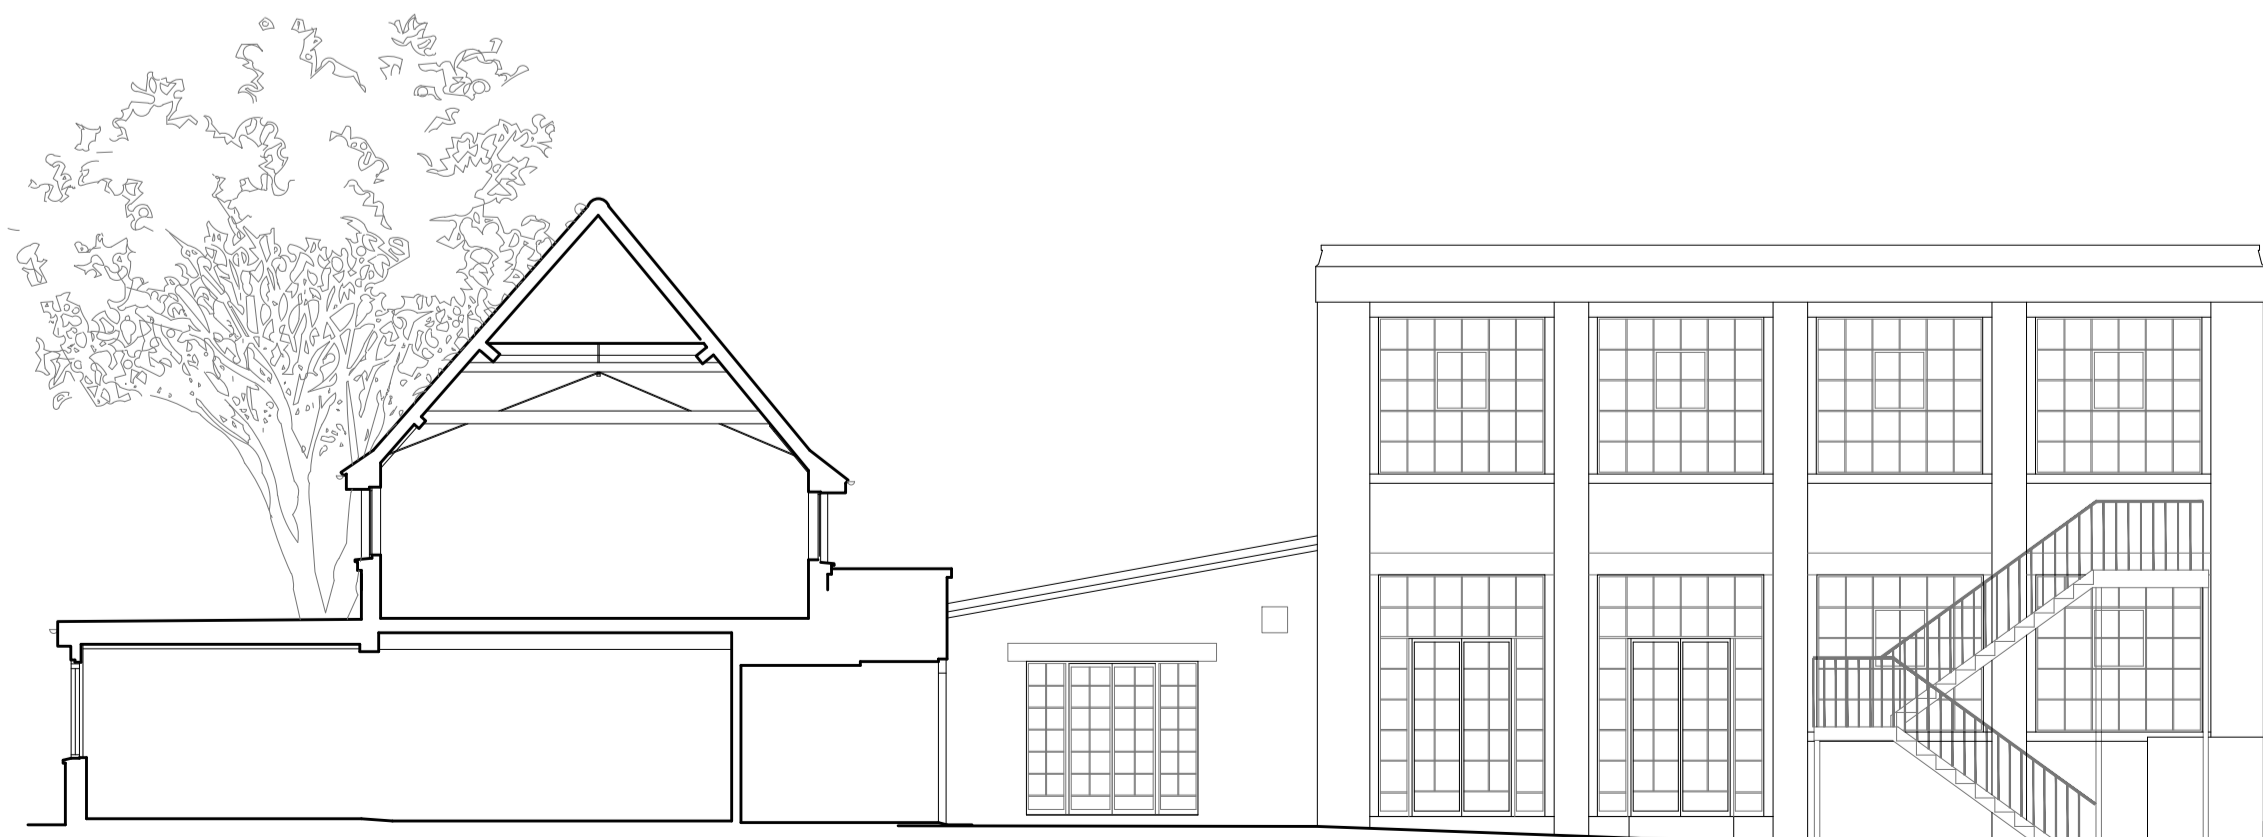

Section AA



Section BB

Rev	Description	Date	By
A	Drawing error on planning drawing	07/15	SW

Status

Planning

Client

Project

**20 Watermill Way
London SW19 2RD**

Title

**Elevations
Existing**

Scale

1:100@A1; 1:200@A3

Date

28/07/14

Drawn	Checked
HMC	MH

Project No	Drawing No	REV
0759	L(EX) 006	A

Buchanan Hartley Architects Ltd
architecture interiors environment

13 Grosvenor Gardens London SW1W 0BD
T 020 7592 7247
E mail@buchananhartley.co.uk