

Page 281

Rev	Description	Date	By
D	Removal of existing entrance canopy and levels added	02/16	SW
C	North sycamore removed, cycle racks and levels added	12/15	MH
B	Revision to retain trees	07/15	SW
A	Revision to new terrace canopy	11/14	MH

Planning

Buchanan Hartley Architects Ltd
 architecture interiors environment


13 Grosvenor Gardens London SW1W 0BD
 T 020 7592 7247
 E ma@buchananhartley.co.uk


Client

Project
20 Watermill Way
London SW19 2RD


Title
Ground Floor Plan
Proposed

Scale	1:100@A1; 1:200@A3		
Date	18/08/14		
Drawn	HMC	Checked	MH
Project No	0759	Drawing No	L(-) 002
		REV	D

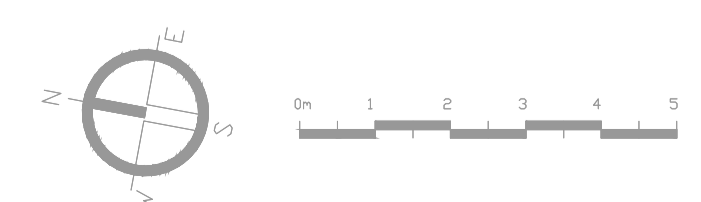

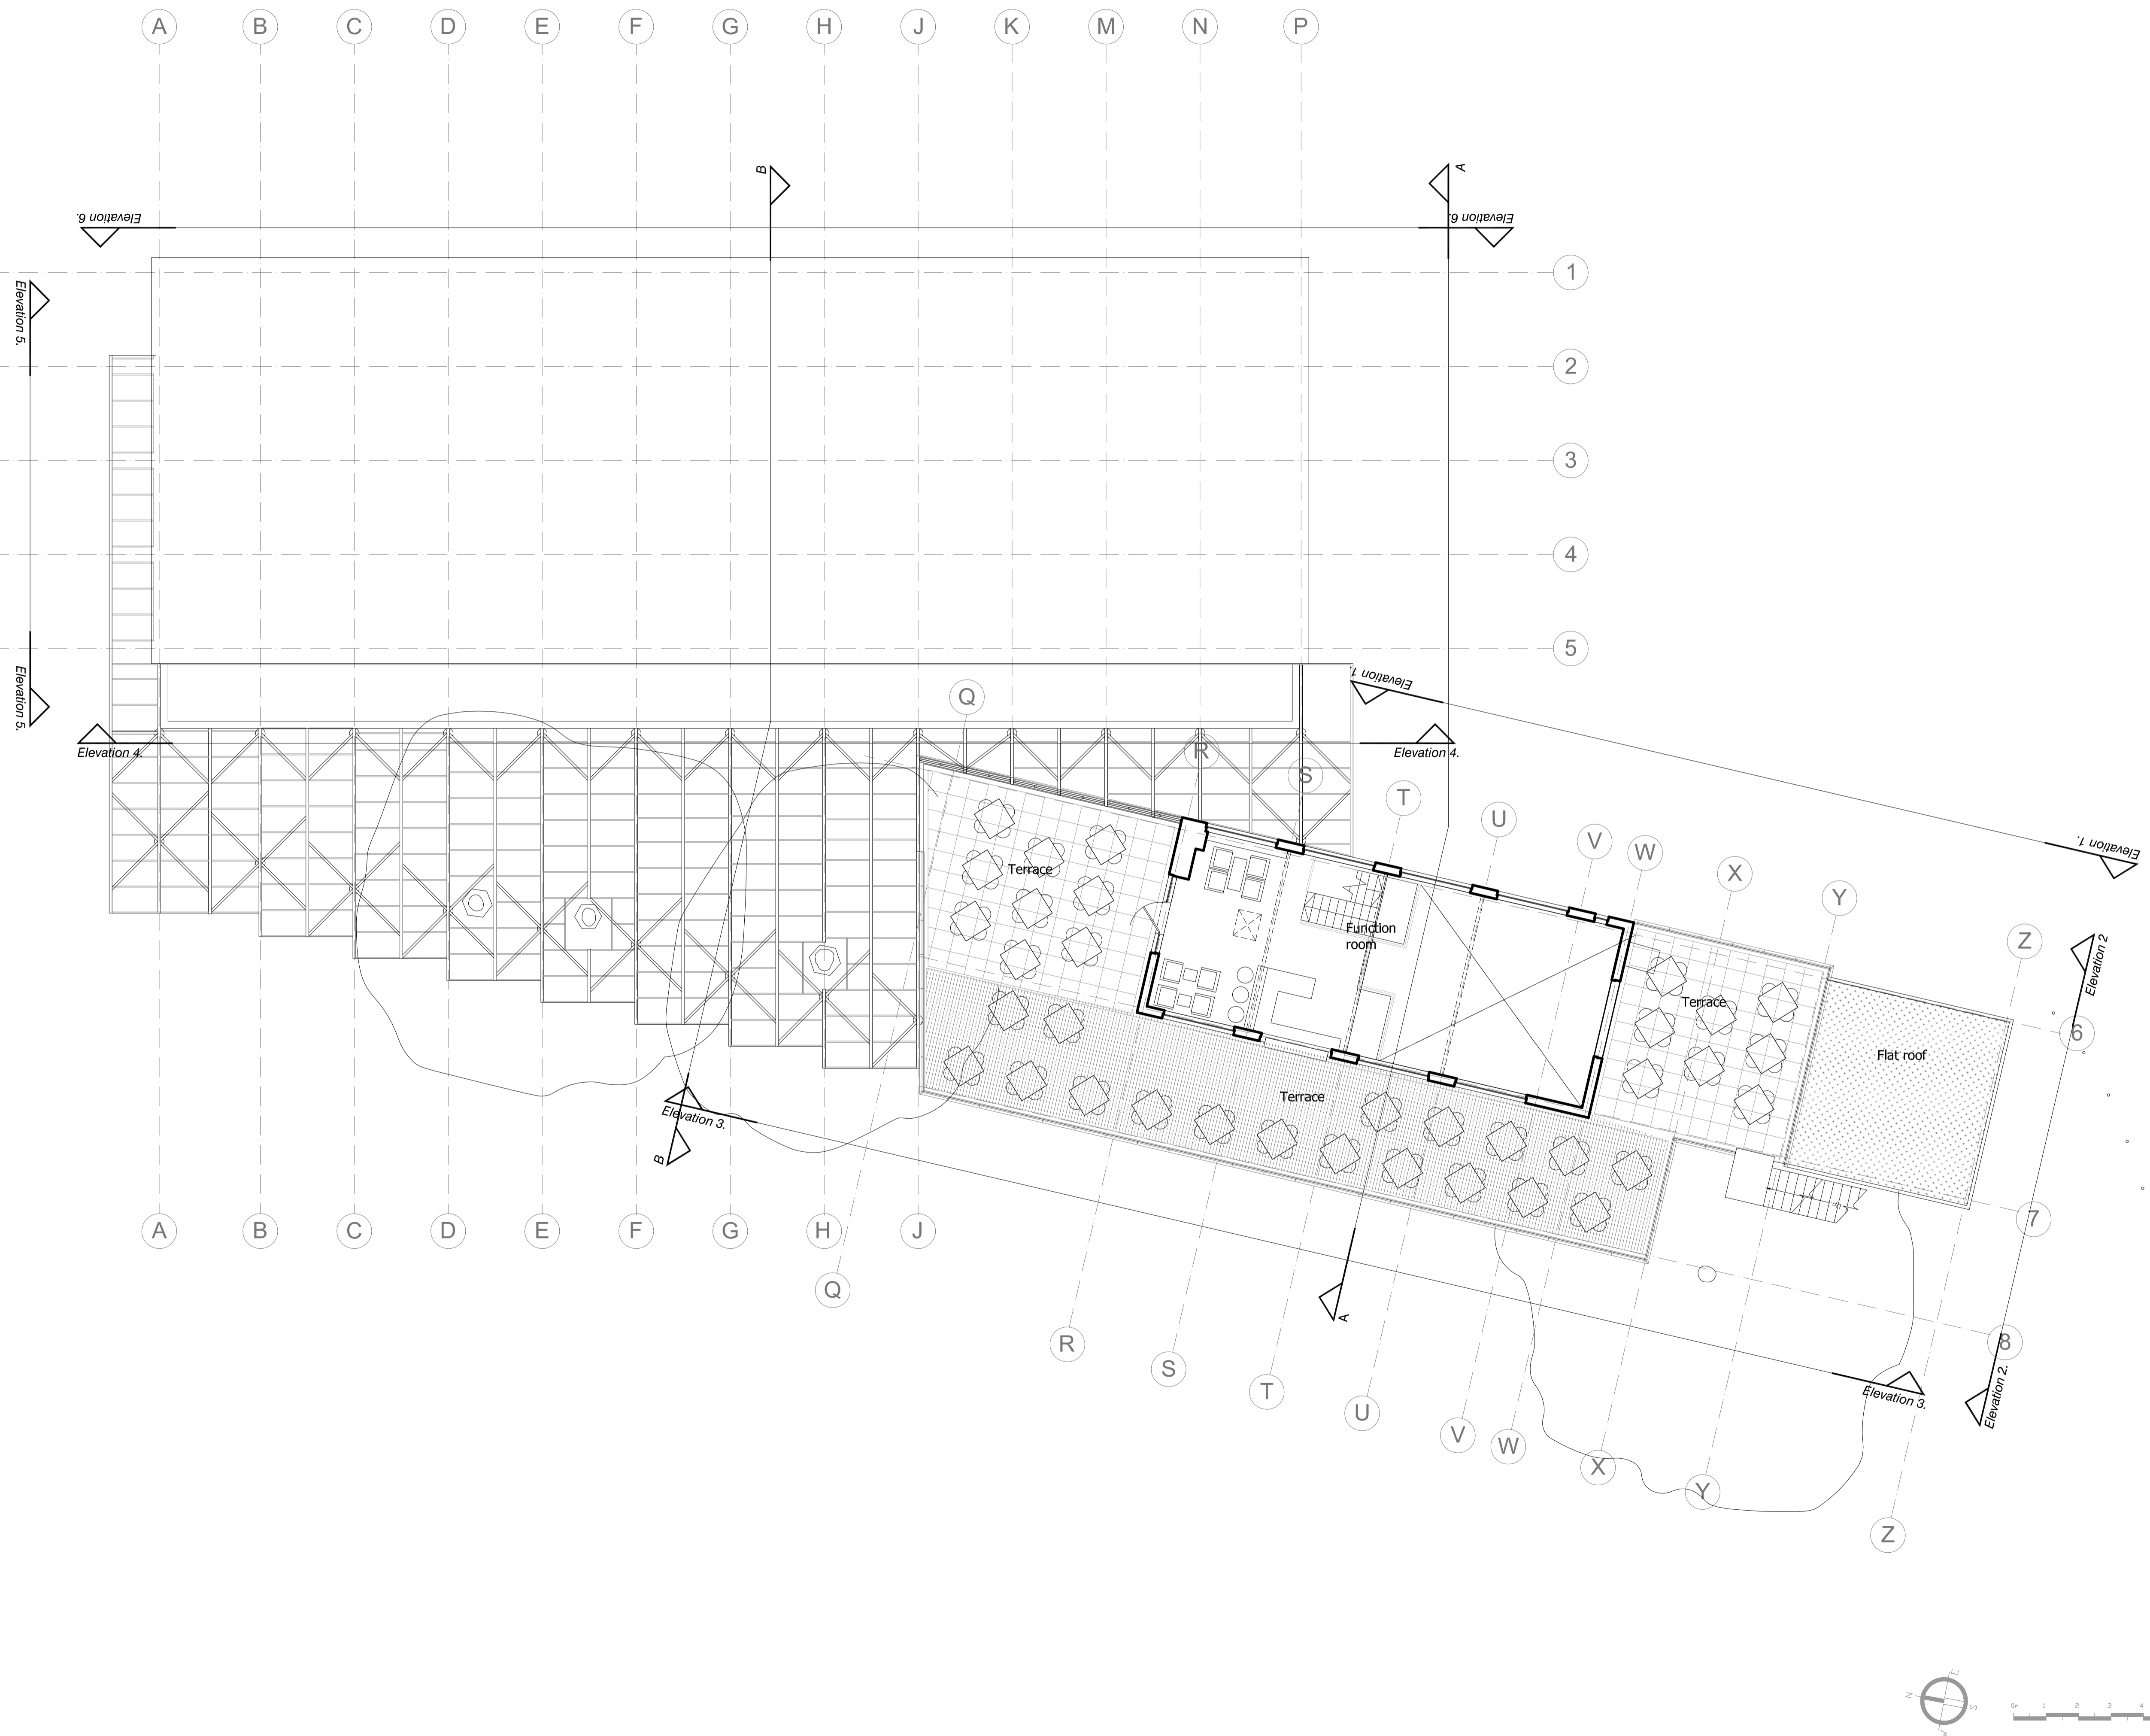

C	North sycamore removed	12/15	MH
B	Revision to retain trees	07/15	SW
A	Revision to new terrace canopy	11/14	SW
Rev	Description	Date	By
Status			
Planning			
 Buchanan Hartley Architects Ltd architecture interiors environment 13 Grosvenor Gardens London SW1W 0BD T 020 7592 7247 E mail@buchananhartley.co.uk			
Client			
Project			
20 Watermill Way London SW19 2RD			
Title			
First Floor Plan Proposed			
Scale			
1:100@A1; 1:200@A3			
Date			
18/08/14			
Drawn	Checked		
HMC	MH		
Project No	Drawing No	REV	
0759	L(--) 003	C	

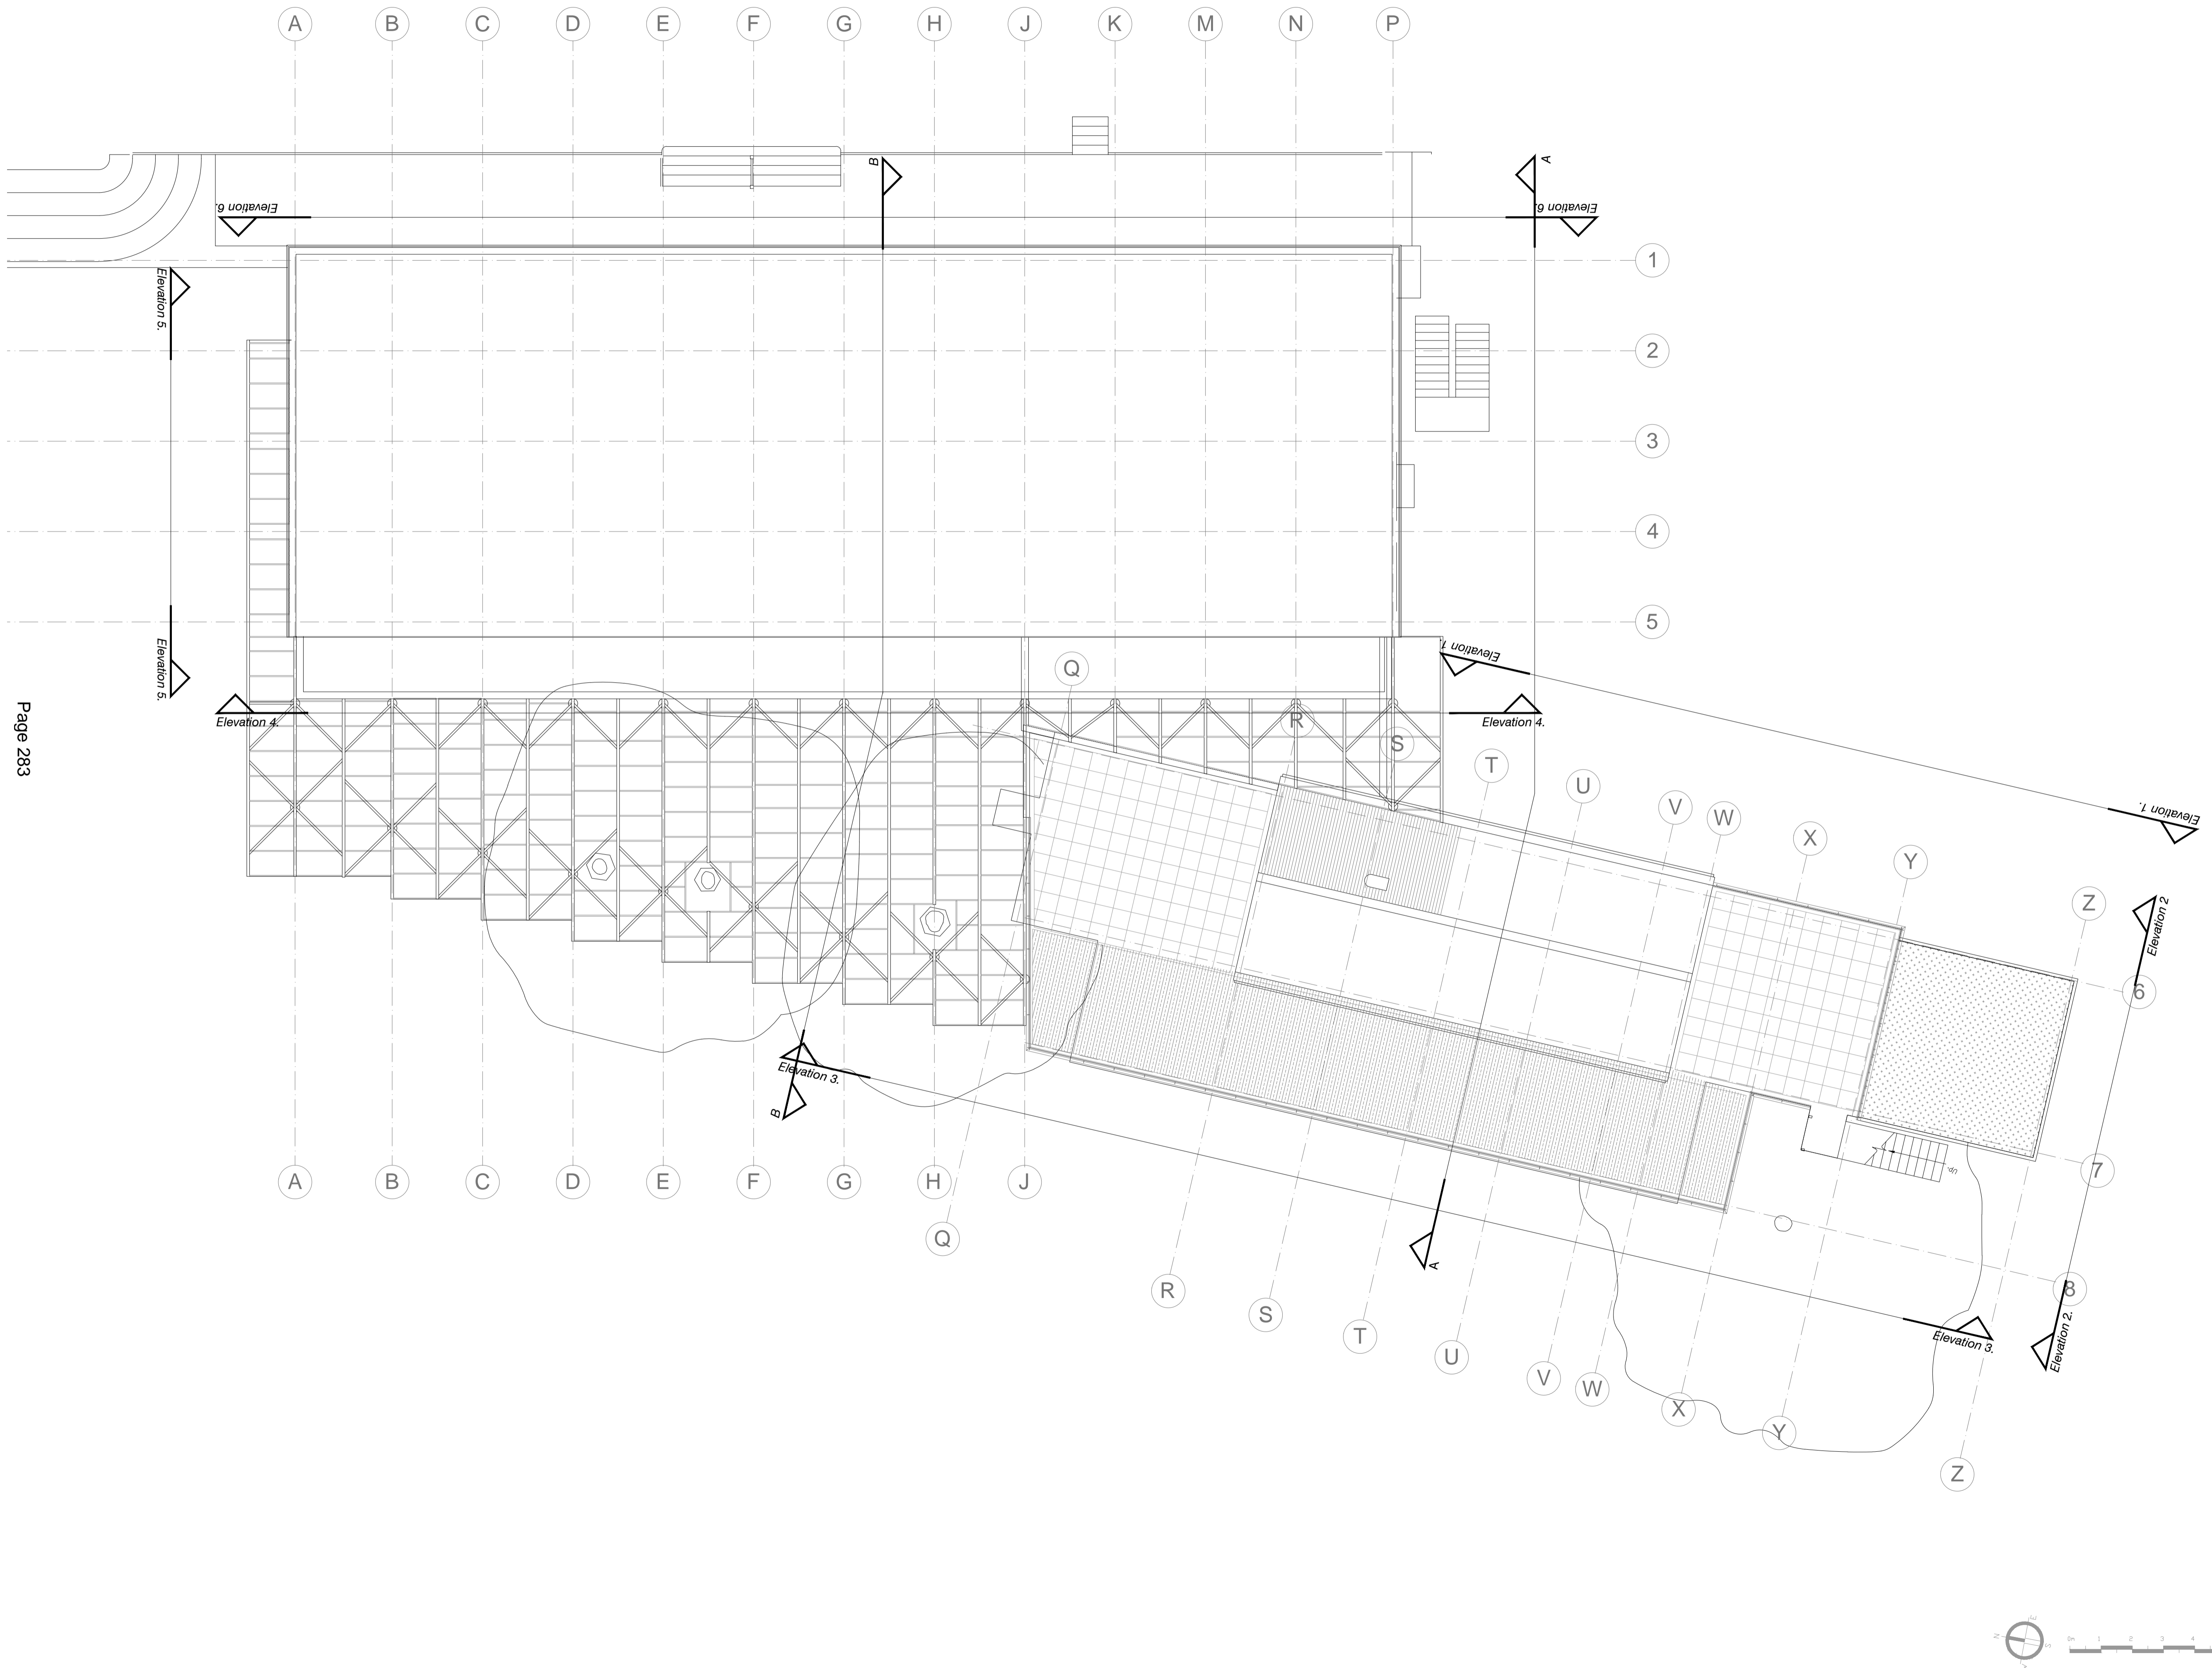

Page 2833

Rev	Description	Date	By
D	Removal of existing entrance canopy	02/16	SW
C	North sycamore removed	12/15	MH
B	Revision to retain trees	07/15	SW
A	Revision to new terrace canopy	11/14	SW

Status
Planning

Buchanan Hartley Architects Ltd
architecture interiors environment

13 Grosvenor Gardens London SW1W 0BD
T 020 7592 7247
E mail@buchananhartley.co.uk

Client


Project
20 Watermill Way
London SW19 2RD

Title
Roof Plan
Proposed


Scale	1:100@A1; 1:200@A3		
Date	22/07/14		
Drawn	HMC	Checked	MH
Project No	0759	Drawing No	L(-) 004
		REV	D



Elevation 3

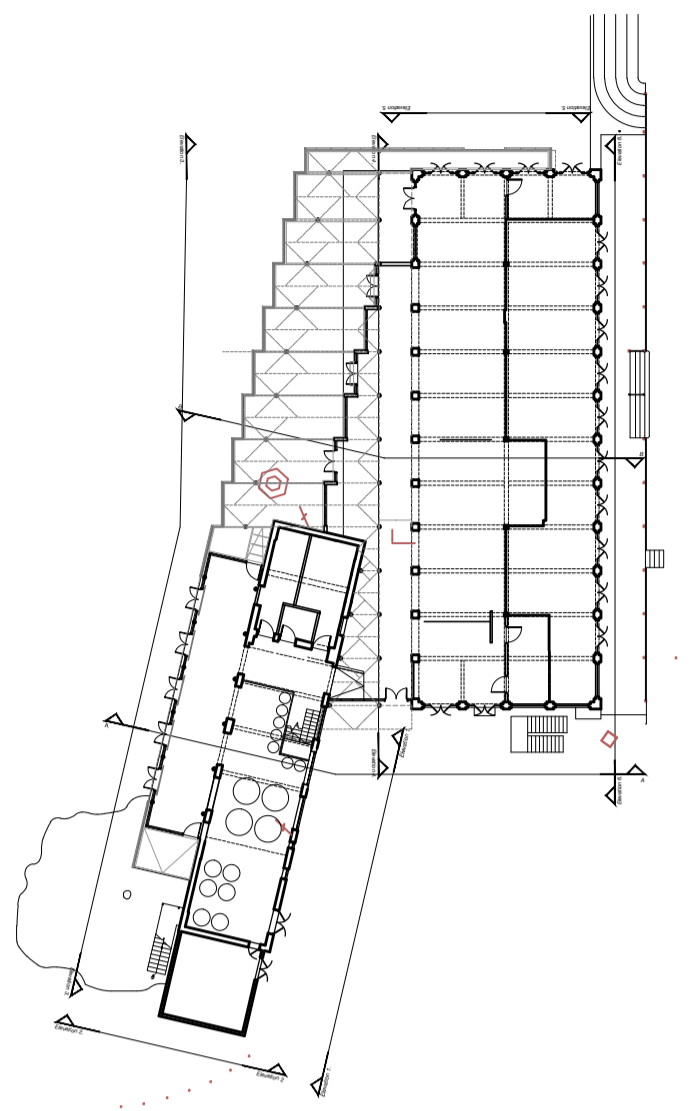

Key plan 1:500

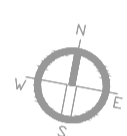


Page 284

Elevation 2




Elevation 5

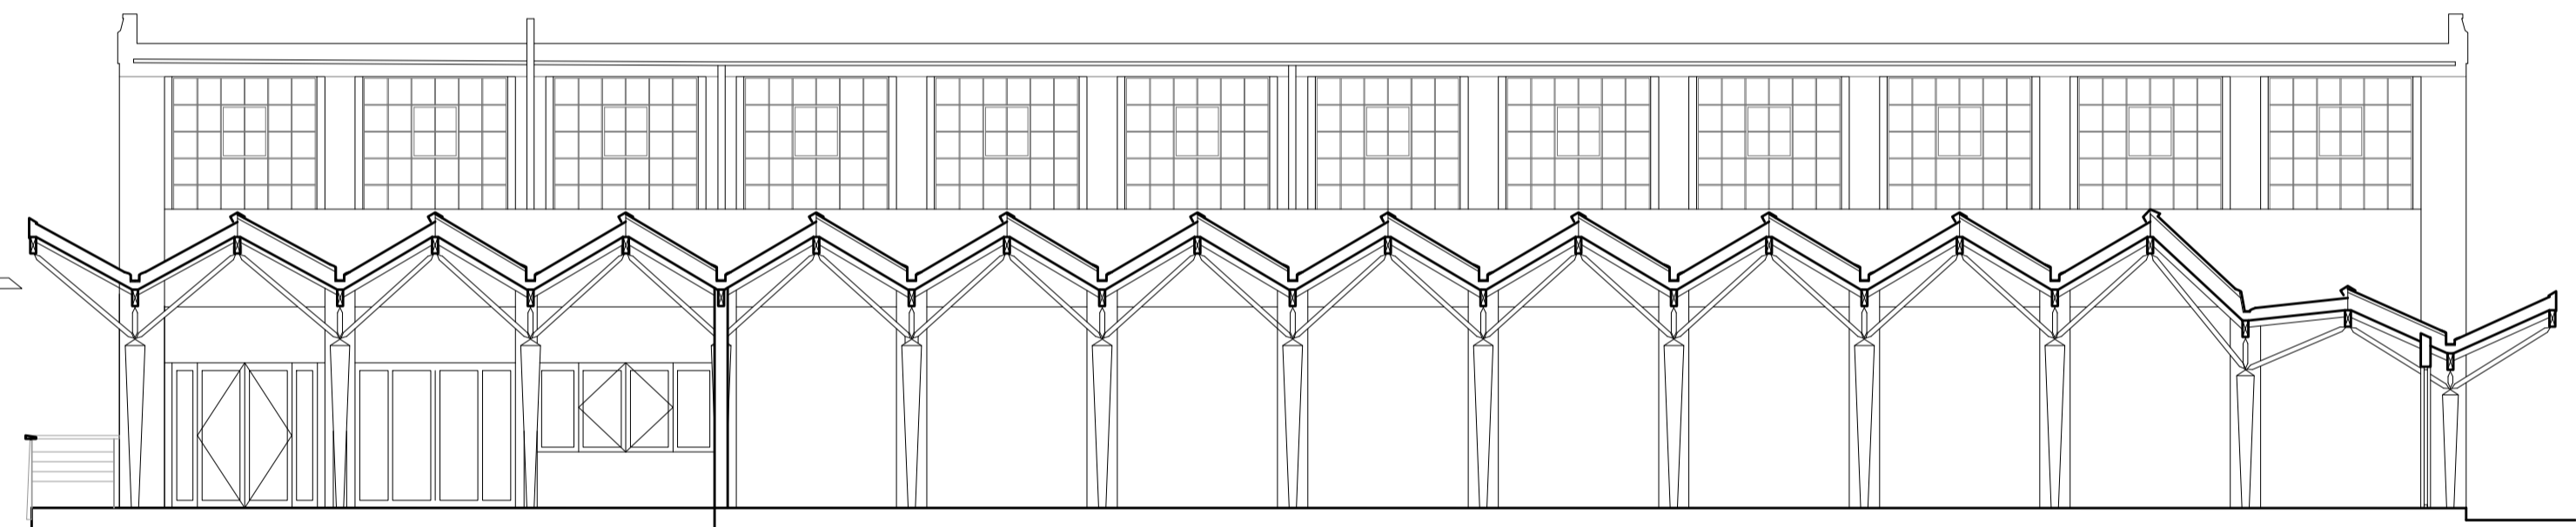

Elevation 4



Elevation 1

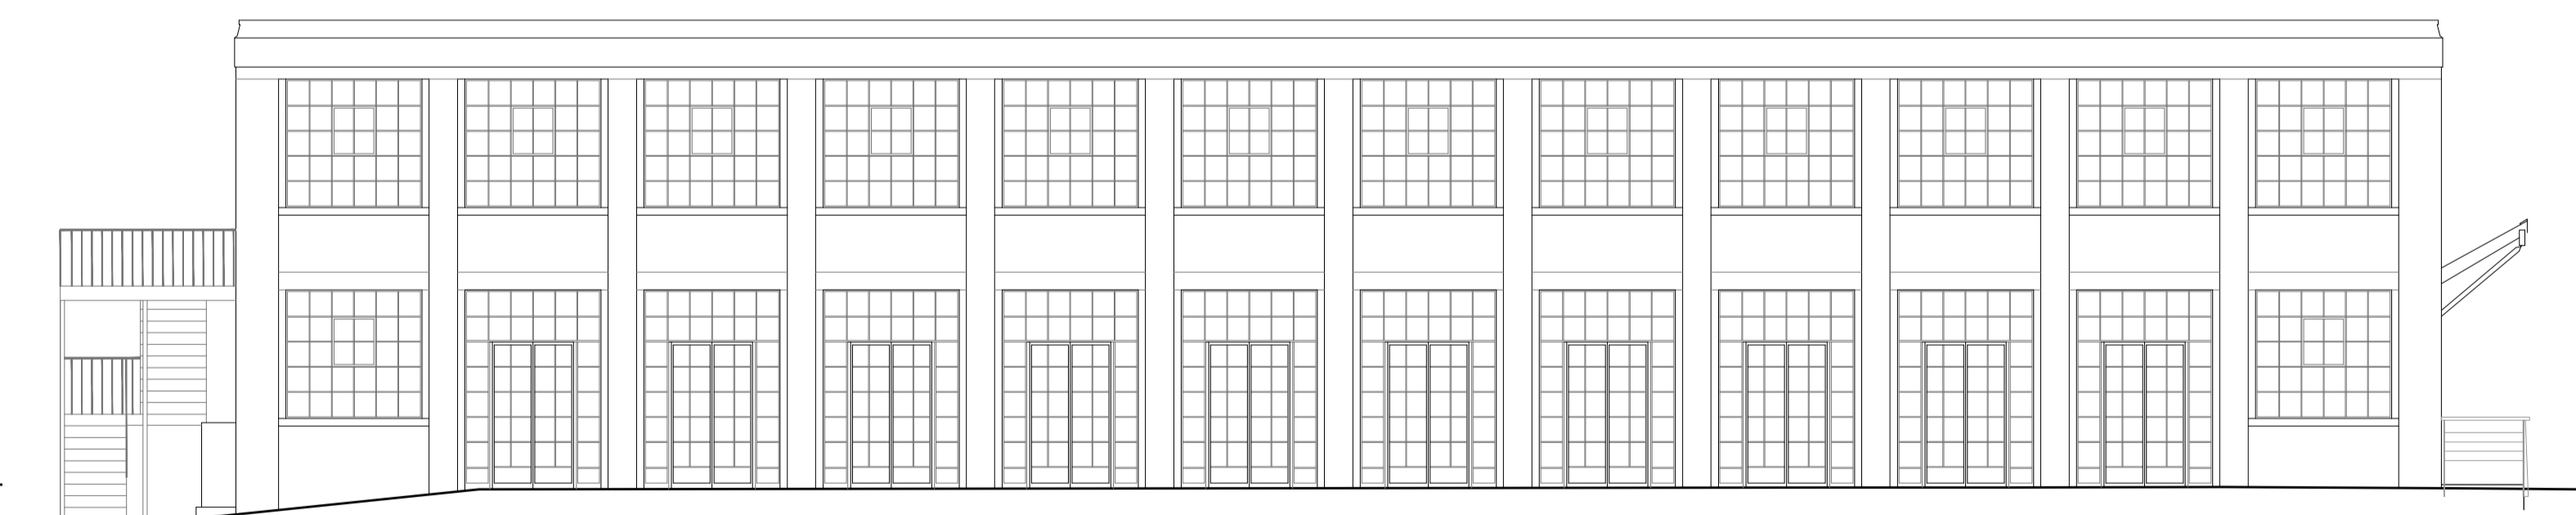

Elevation 6

Rev	Description	Date	By
A	Revision to new terrace canopy	11/14	SW

Status
Planning

Buchanan Hartley Architects Ltd
architecture interiors environment

13 Grosvenor Gardens London SW1W 0RD
T 020 7592 7247
E mail@buchananhartley.co.uk

Client

Project
20 Watermill Way
London SW19 2RD

Title
Elevations
Proposed

Scale
1:100@A1; 1:200@A3

Date
28/07/14

Drawn
HMC

Checked
MH

Project No
0759

Drawing No
L(--)-006

REV
A

