

NO. 31

S I T E


1 HIGHVIEW PLACE

Page 7



FRONT ELEVATION AS PROPOSED 1:100

37.00 DATUM

 

 APPROVED PLANNING APPLICATION 09/P1295 OUTLINE


PROPOSED SCHEME

APPROVED PLANNING APPLICATION 09/P1295

MBA, 1 Compton Road
Wimbledon, London SW19 7QA

Phone +44 (0) 20 8946 4141
Fax +44 (0) 20 8946 2299
Email mba@marcus-beale.co.uk


www.marcus-beale.co.uk

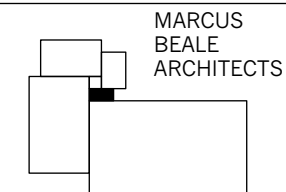

MARCUS
BEALE
ARCHITECTS

Revisions

31B ARTERBERRY ROAD		NORTH ELEVATION	COMPARISON
Scale 1:200@A3	Drawn PM	664/ 022	
Date MARCH 2016	Check AS		

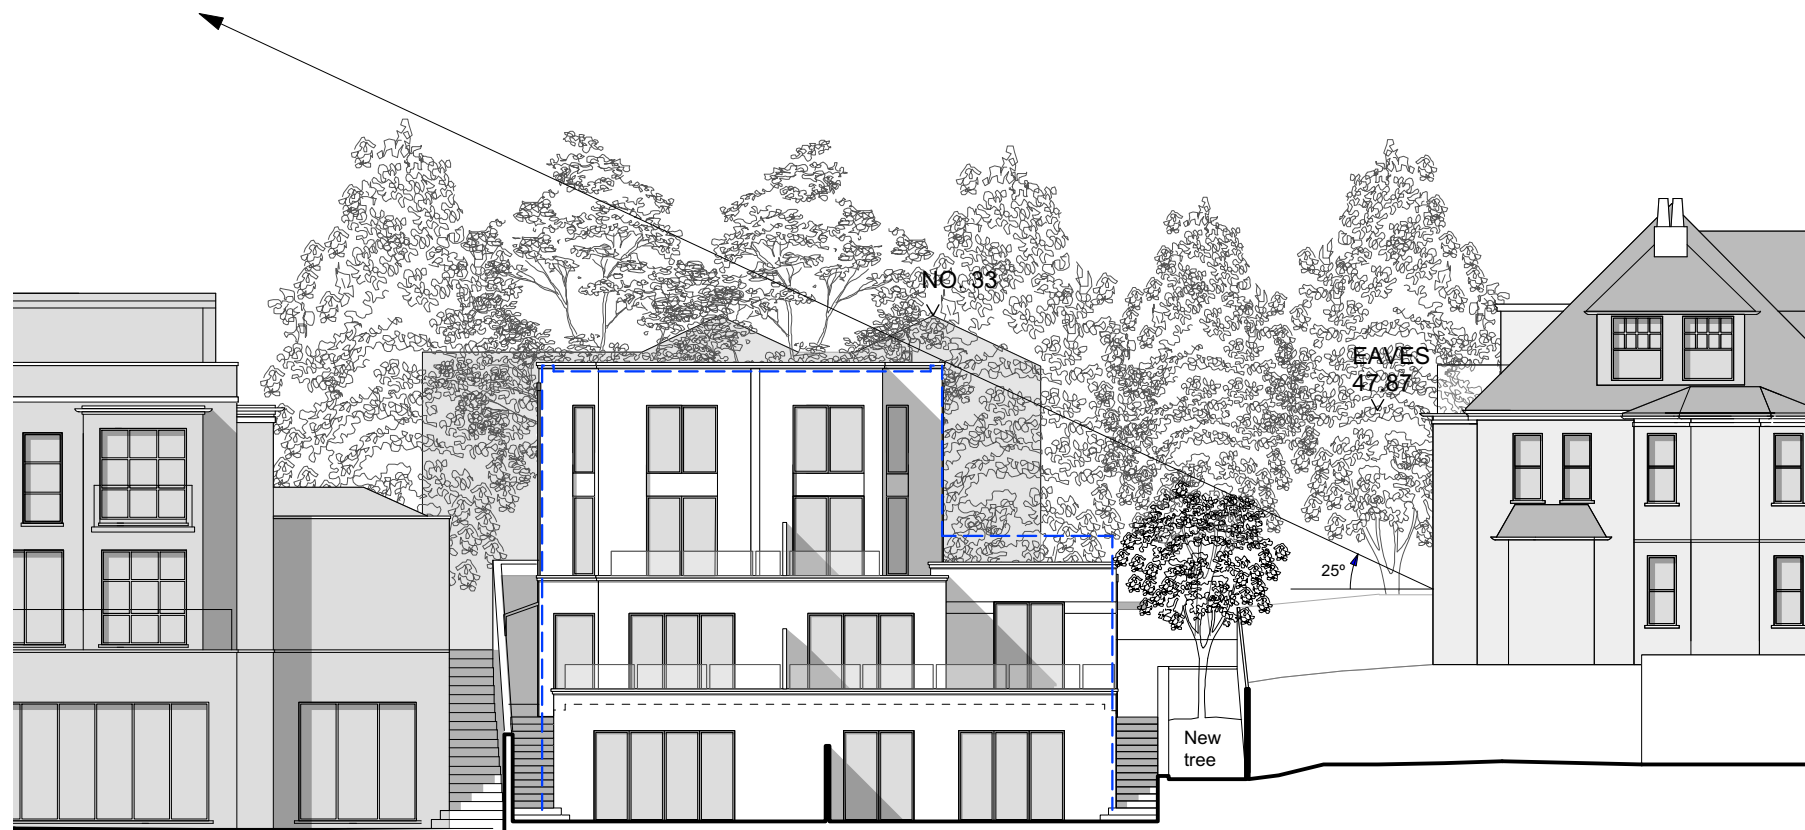

 APPROVED PLANNING APPLICATION 09/P1295 OUTLINE


PROPOSED SCHEME

1 HIGHVIEW PLACE

SITE


NO. 31

Page 8

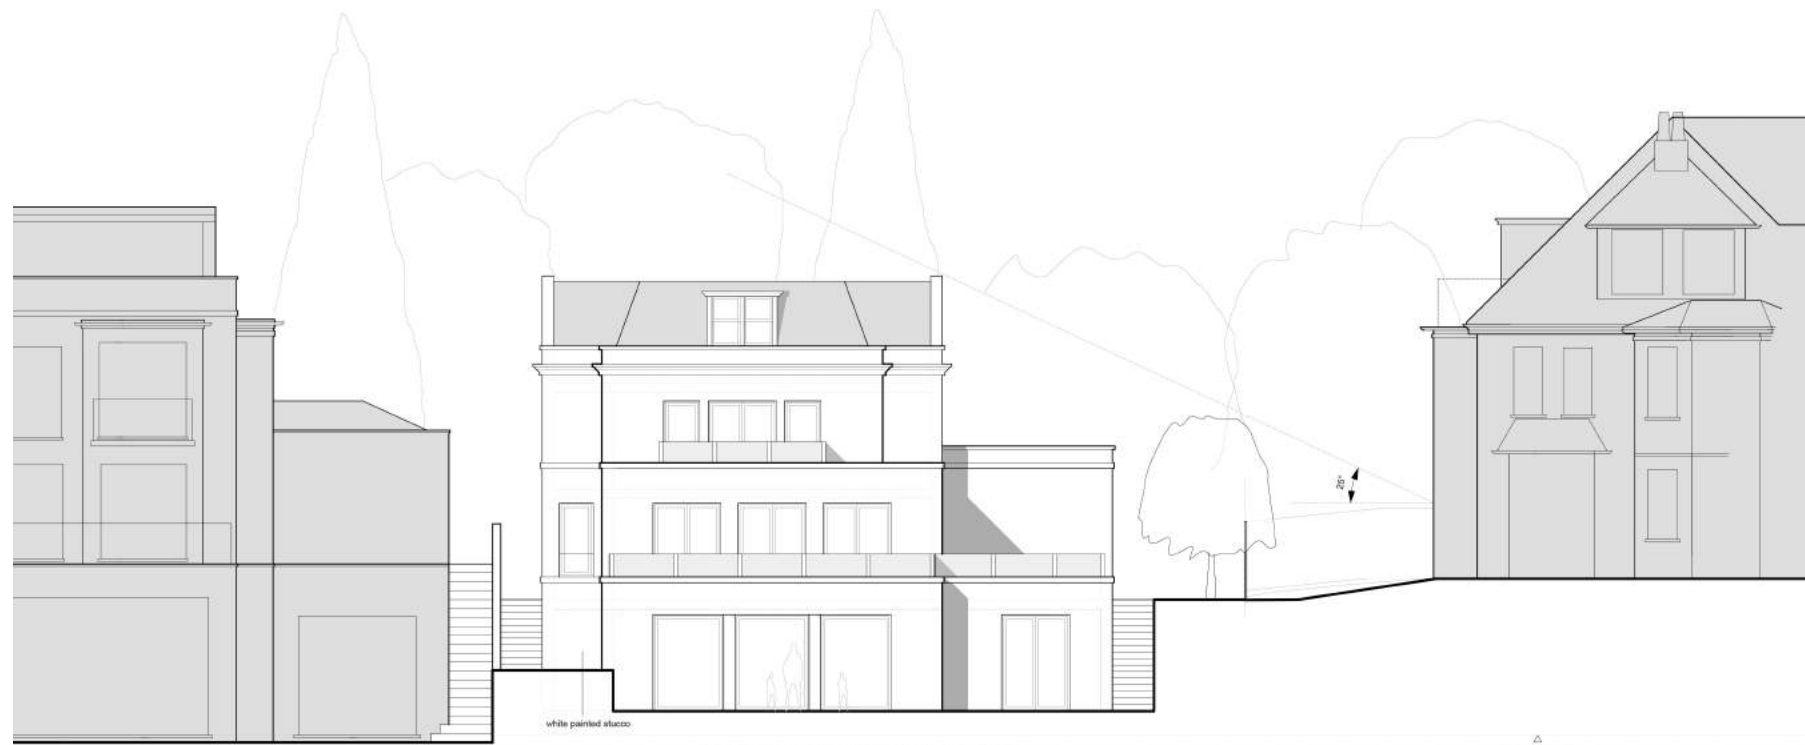


REAR ELEVATION AS PROPOSED 1:100

APPROVED PLANNING APPLICATION 09/P1295

 


MBA, 1 Compton Road
Wimbledon, London SW19 7QA
Phone +44 (0) 20 8946 4141
Fax +44 (0) 20 8946 2299
Email mba@marcus-beale.co.uk
www.marcus-beale.co.uk

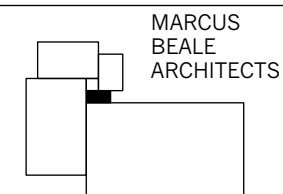

MARCUS
BEALE
ARCHITECTS


Revisions

31B ARTERBERRY ROAD		SOUTH ELEVATION		COMPARISON	
Scale 1:200@A3	Drawn PM				
Date MARCH 2016	Check AS				

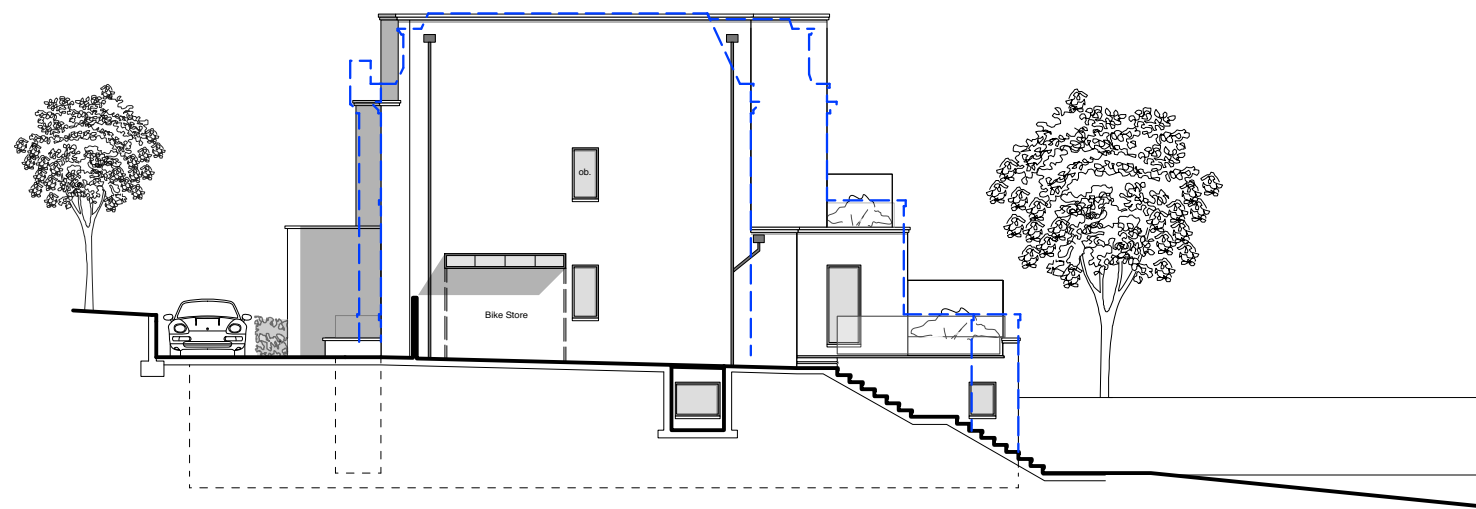


 APPROVED PLANNING APPLICATION 09/P1295 OUTLINE


PROPOSED SCHEME

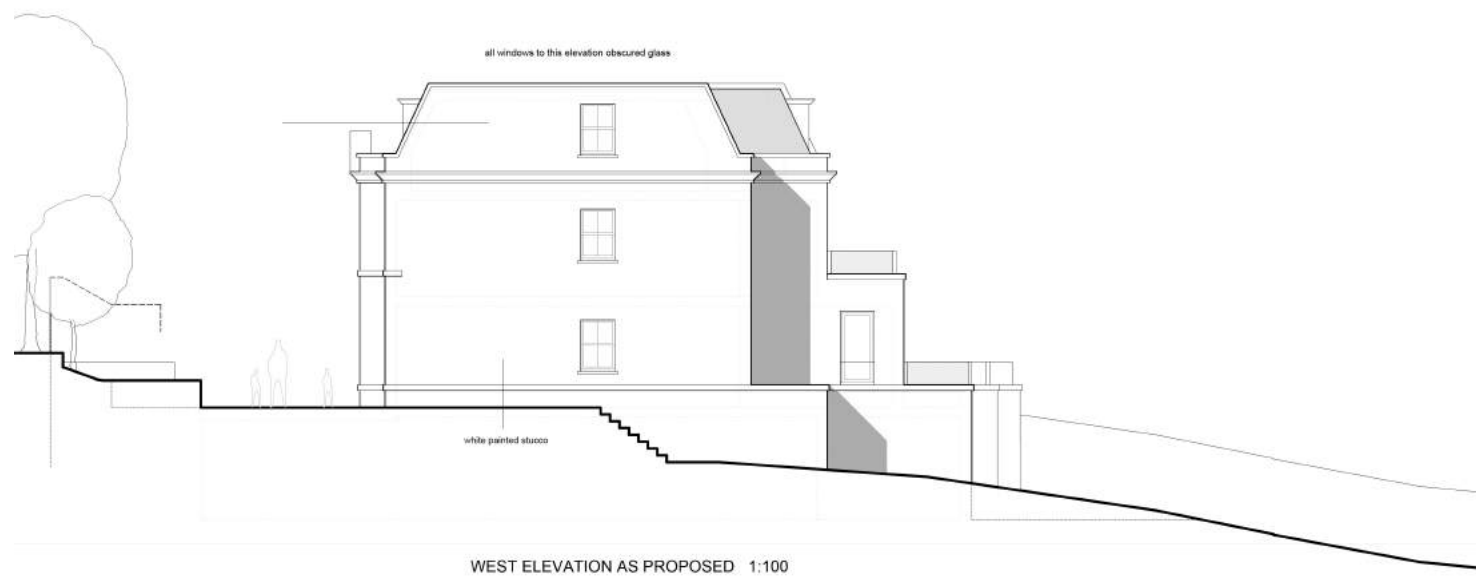

APPROVED PLANNING APPLICATION 09/P1295

 

MBA, 1 Compton Road
Wimbledon, London SW19 7QA
Phone +44 (0) 20 8946 4141
Fax +44 (0) 20 8946 2299
Email mba@marcus-beale.co.uk
www.marcus-beale.co.uk

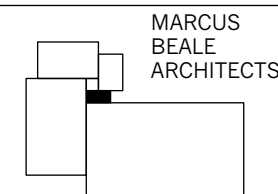

MARCUS
BEALE
ARCHITECTS

Revisions

31B ARTERBERRY ROAD		WEST ELEVATION	COMPARISON
Scale 1:200@A3	Drawn PM	664/ 023	
Date MARCH 2016	Check AS		

This page is intentionally left blank