


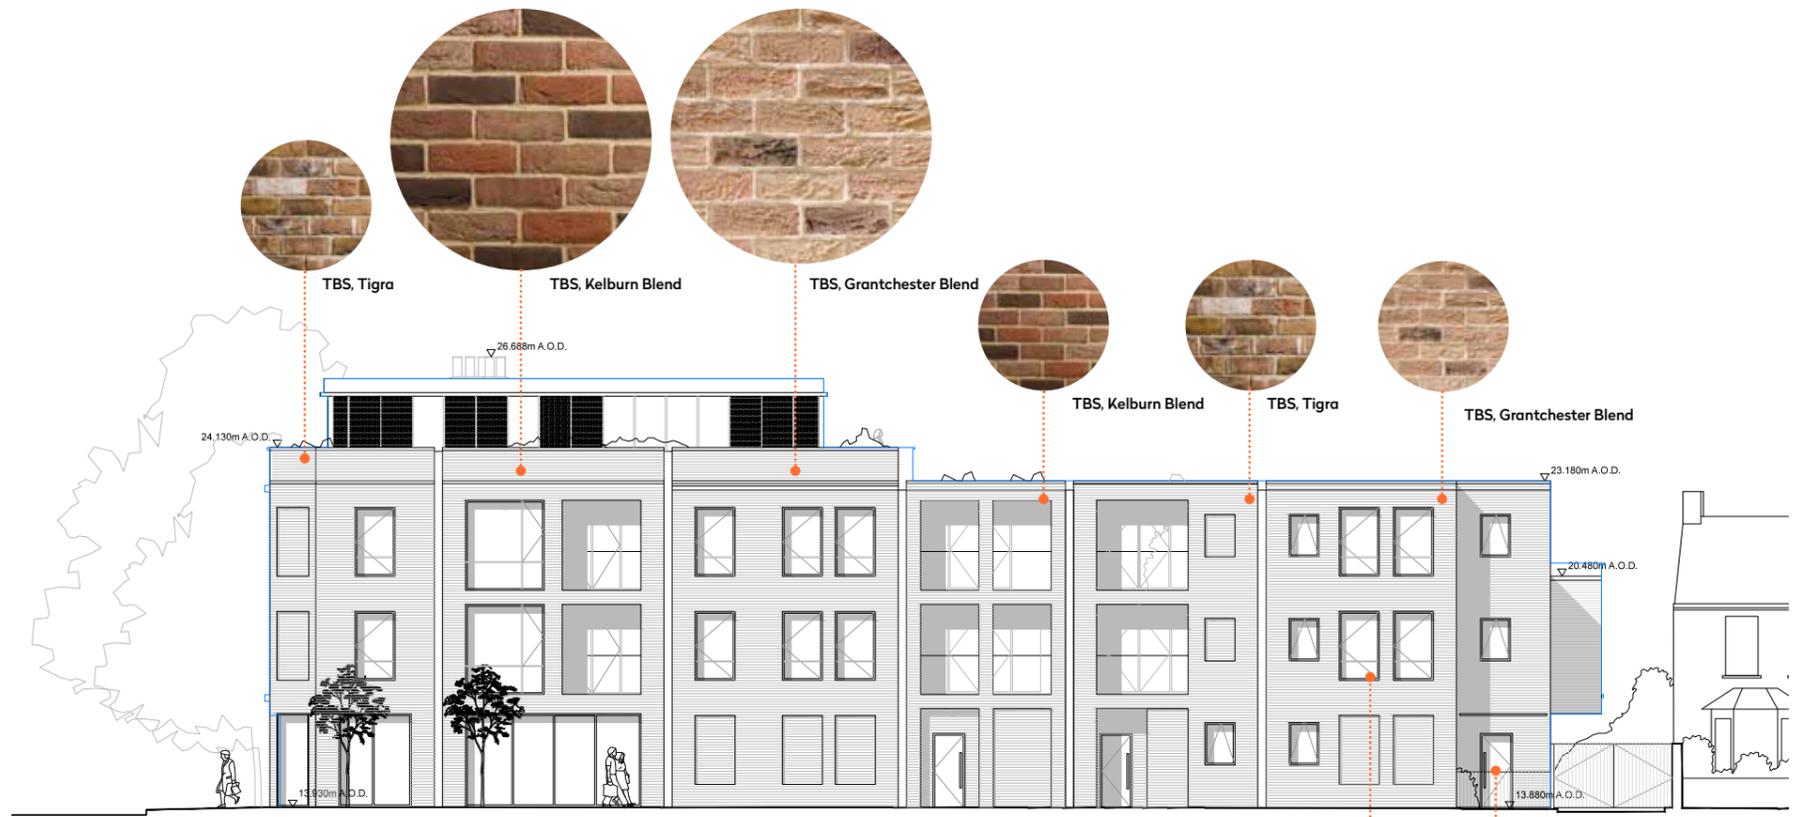

Proposed East Elevation (Haydons Road)



Proposed North Elevation (Quicks Road)

All bricks supplied by Traditional Brick And Stone

Composite Timber/ Aluminium Window
RAL: 9002 - Pearl Light Grey

Composite Timber External Doorset
RAL: 9002 - Pearl Light Grey



Photo Realistic View From Haydons Road



Photo Realistic View From Haydons Road Recreation Park

B	MATERIALS AMENDED	07/03/16	JH
A	AMENDED PLANNING ISSUE	05/02/16	TR
-	PLANNING ISSUE	27/11/15	JH

REVISION DATE/DRAWN



PROJECT 94-96 HAYDONS ROAD
1-3 QUICKS ROAD
DRAWING TITLE PROPOSED EXTERNAL
FACADE MATERIALS

DATE MARCH 2016 SCALE NTS
DRAWN JH CHECK TR
STATUS PLANNING
JOB NUMBER AI-2232
DRAWING NUMBER QK-401 REV B



Photo realistic view form Haydons Road

Page 12

B	MATERIALS AMENDED	07/03/16	JH
A	AMENDED PLANNING ISSUE	05/02/16	TR
-	PLANNING ISSUE	27/11/15	JH

REVISION DATE/DRAWN



PROJECT	94-96 HAYDONS ROAD		
	1-3 QUICKS ROAD		
DRAWING TITLE	PERSPECTIVE VIEW		
	FROM HAYDONS ROAD		
DATE	MARCH 2016	SCALE	NTS
DRAWN	JH	CHECK	TR
STATUS	PLANNING		
JOB NUMBER	A1-2232		
DRAWING NUMBER	QK-402	REV	B



Page 13

Photo realistic view form Haydons Road Recreation Park

B	MATERIALS AMENDED	07/03/16	JH
A	AMENDED PLANNING ISSUE	05/02/16	TR
-	PLANNING ISSUE	27/11/15	JH

REVISION DATE/DRAWN



PROJECT 94-96 HAYDONS ROAD
1-3 QUICKS ROAD
DRAWING TITLE PERSPECTIVE VIEW
FROM HAYDONS ROAD PARK

DATE MARCH 2016 SCALE NTS
DRAWN JH CHECK TR
STATUS PLANNING
JOB NUMBER A1-2232
DRAWING NUMBER QK-403 REV B

This page is intentionally left blank