



NORTHGATE SE GIS Print Template

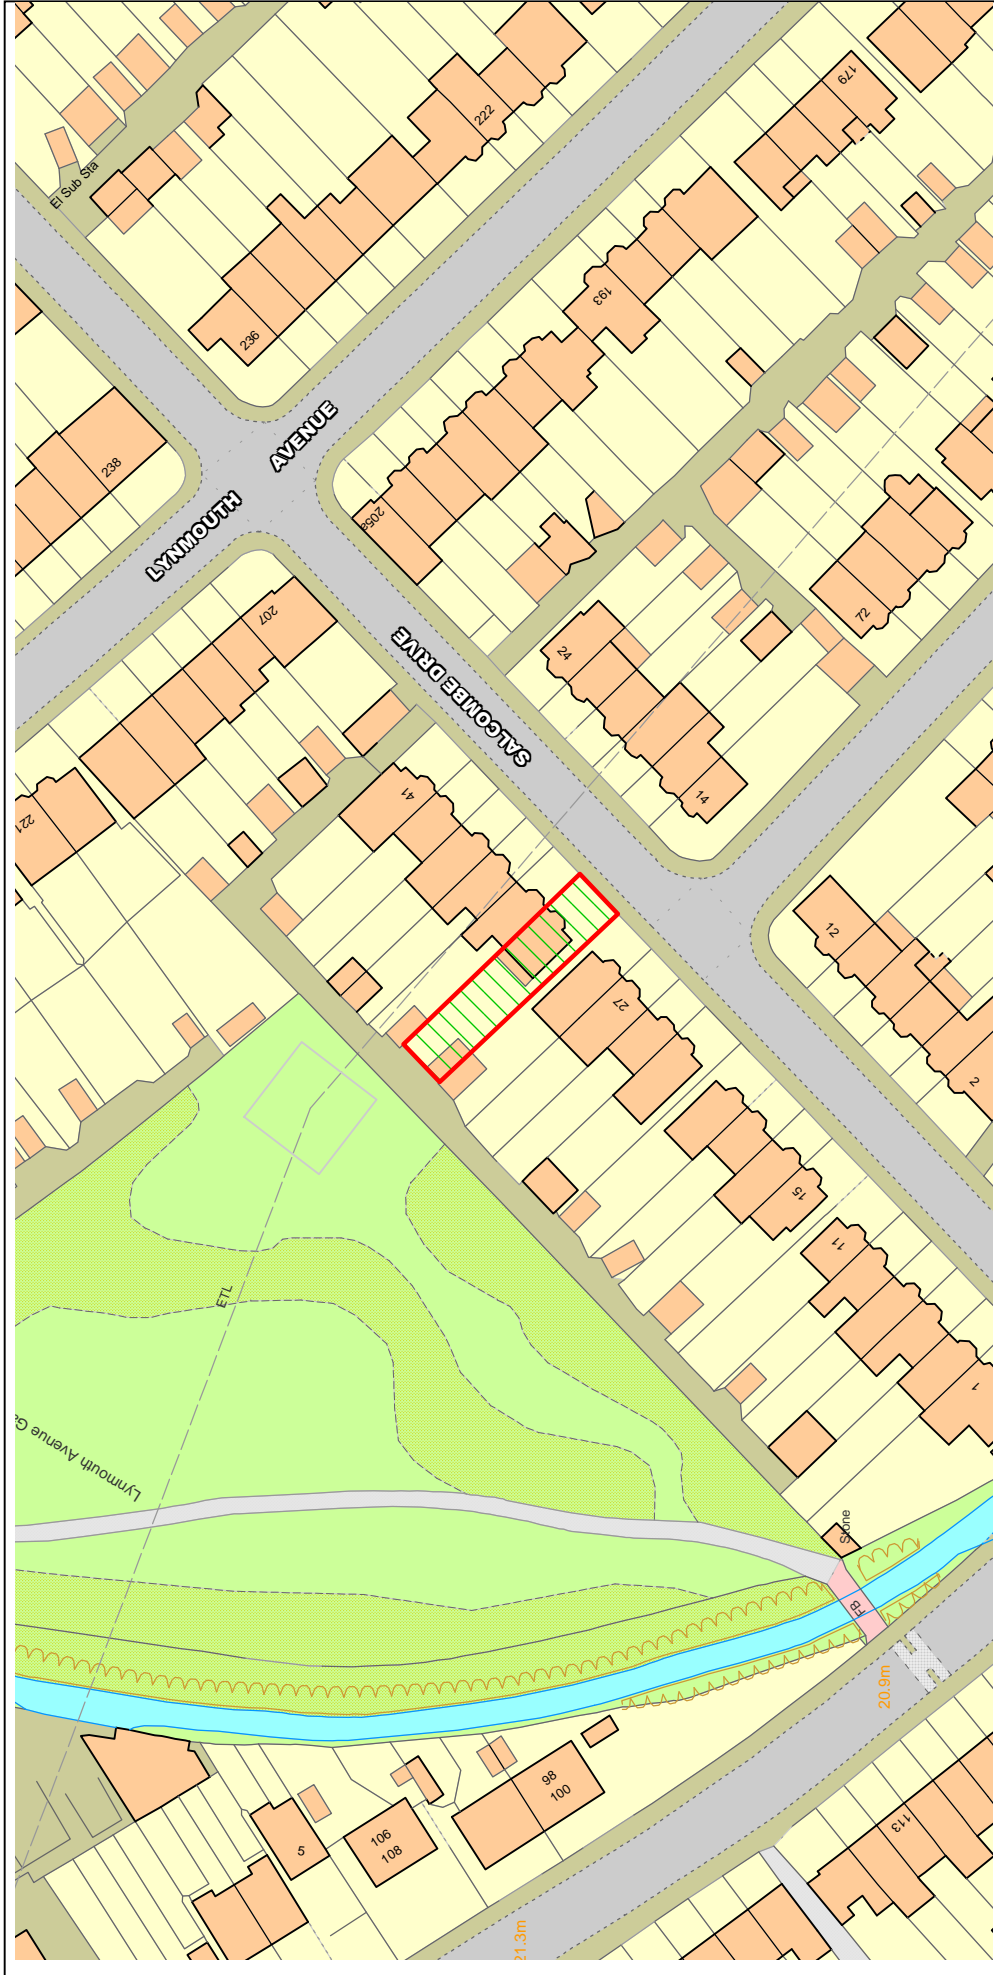

Text Details **31 Salcombe Drive**


This material has been reproduced from Ordnance Survey digital map data with the permission of the controller of Her Majesty's Stationery Office, © Crown Copyright.

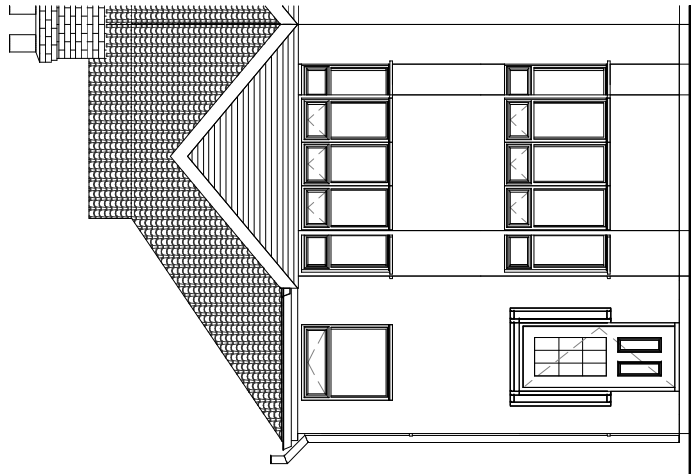

1 .Existing Front Elevation

1 : 100


1

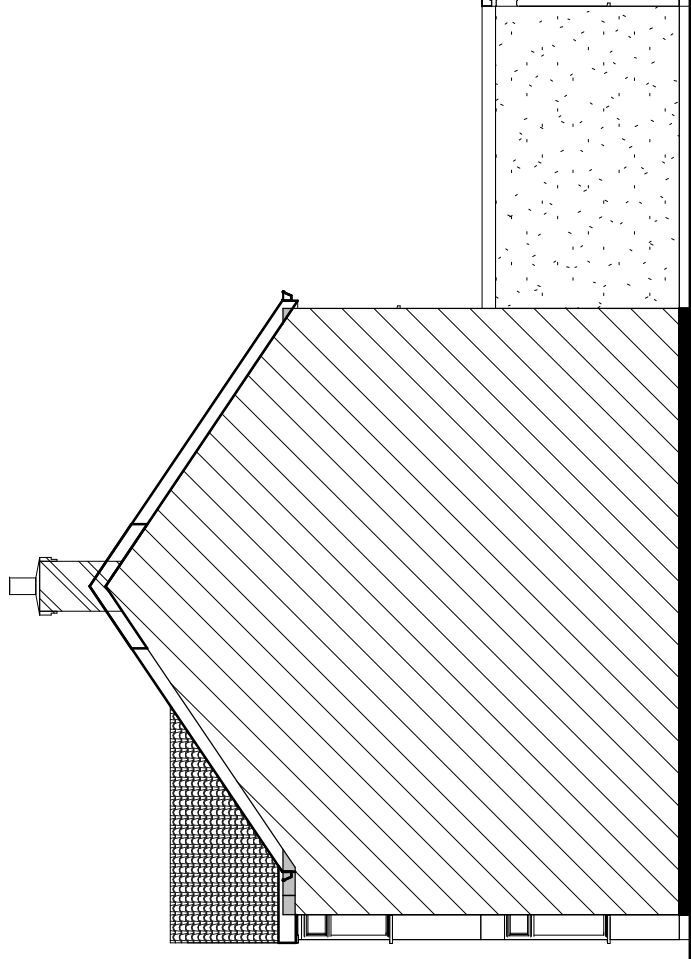

3 .Proposed Side Elevation

1 : 100


3

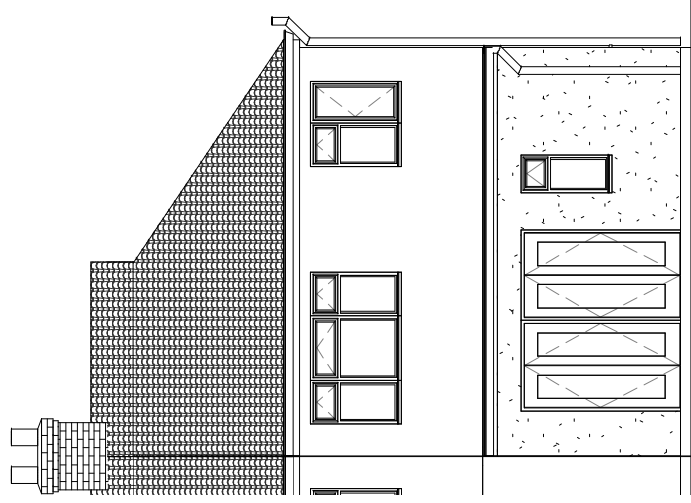

2 .Proposed Rear Elevation

1 : 100

2

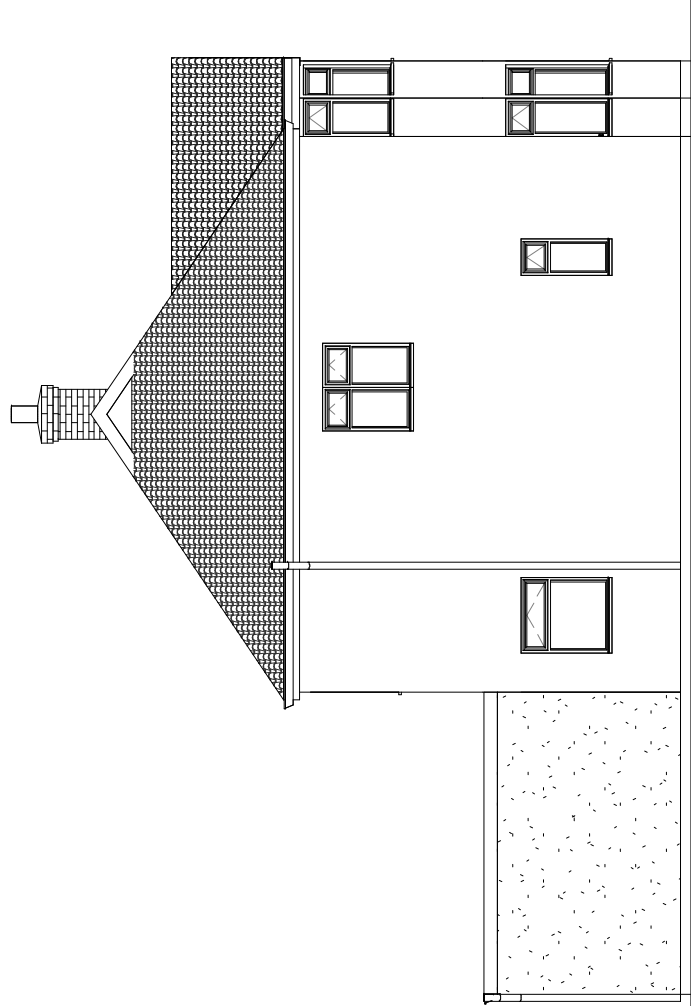


4 .Proposed Side Elevation II

1 : 100

4

SCALE: 1:100

 

CANOPY PLANNING

OFFICES:- Sutton TEL NO. 020 3632 2690 MOBILE NO: 07956311277
Email:-info@canopyplanning.co.uk

MR E Sivadasan

31 Salcombe Drive
Morden
SM4 4LD

PROPOSED ELEVATIONS

Project number

Project Number

Date

Dec. 2015

Drawn by

AN

Checked by

Checker

Scale

14115/08

1 : 100