

© CANNOT BE REPRODUCED OR COPIED IN ANY FORM OR BY ANY OTHER MEANS WITHOUT THE WRITTEN PERMISSION OF CT CREATIVE LIMITED. ANY LICENSE EXPRESS OR IMPLIED, TO USE THIS DOCUMENT FOR ANY PURPOSE WHATSOEVER IS RESTRICTED TO THE TERMS OF THE AGREEMENT OR IN WRITING.



**SMASH
WIMBLEDON**

PROJECT:
SMASH
82 THE BROADWAY,
WIMBLEDON, LONDON,
SW19 1RH

TITLE:
**PROPOSED
FLOOR PLAN
- OPTION 1**

CLIENT:
ECLECTIC BARS

CT CREATIVE LTD | IMMERSIVE DESIGN & CREATIVE EXPERIENCES
UNIT 8B QUEENS YARD WHITE POST LANE LONDON E9 5EN
T | 020 7241 0742 W | WWW.CTCREATIVELTD.COM E | INFO@CTCREATIVELTD.COM


REV.	DESCRIPTION	DATE
A	FOR CLIENT REVIEW	25.04.16
B	FOR CLIENT REVIEW	27.04.16
C	FOR CLIENT REVIEW	19.05.16
D	FOR CLIENT REVIEW	31.05.16

DATE:
31.05.2017

SCALE:
1:100 @ A3


DRAWN BY:
MW

01 D

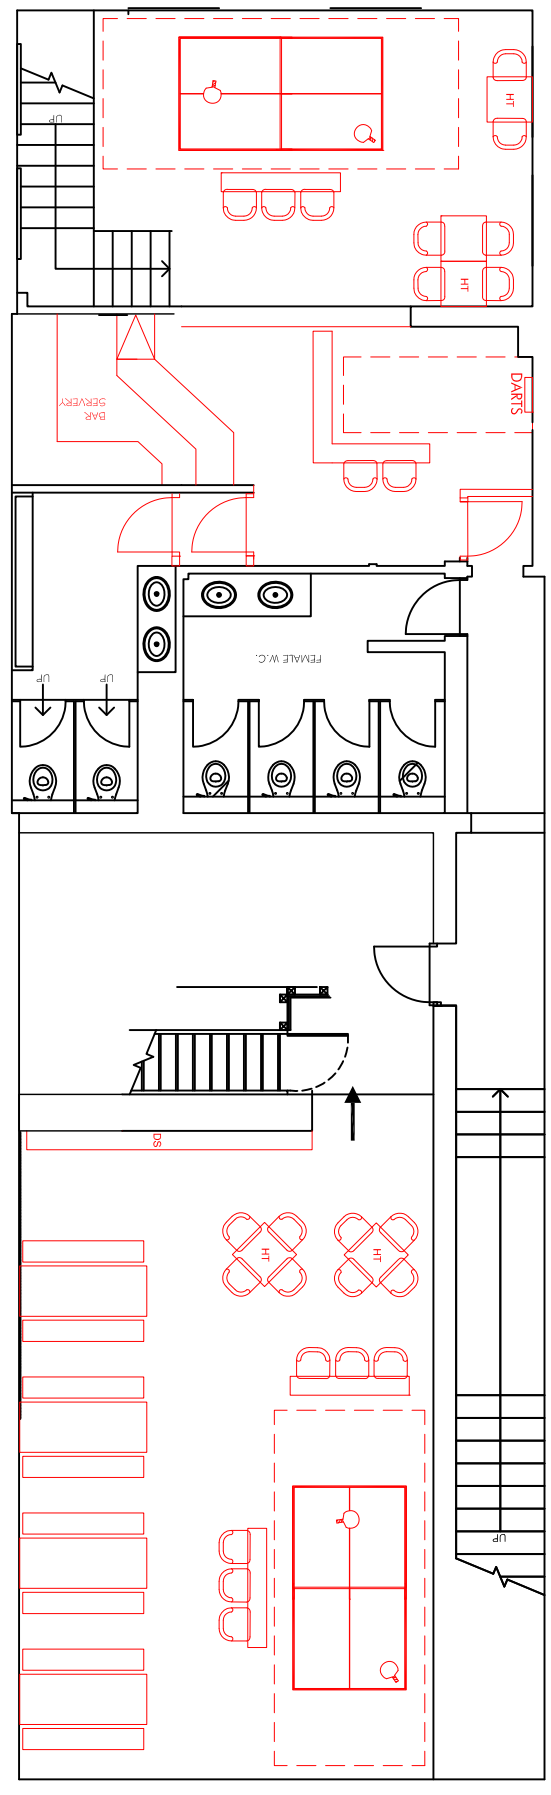

FIRST FLOOR - PROPOSED LAYOUT OPTION 1

Scale: 1:100


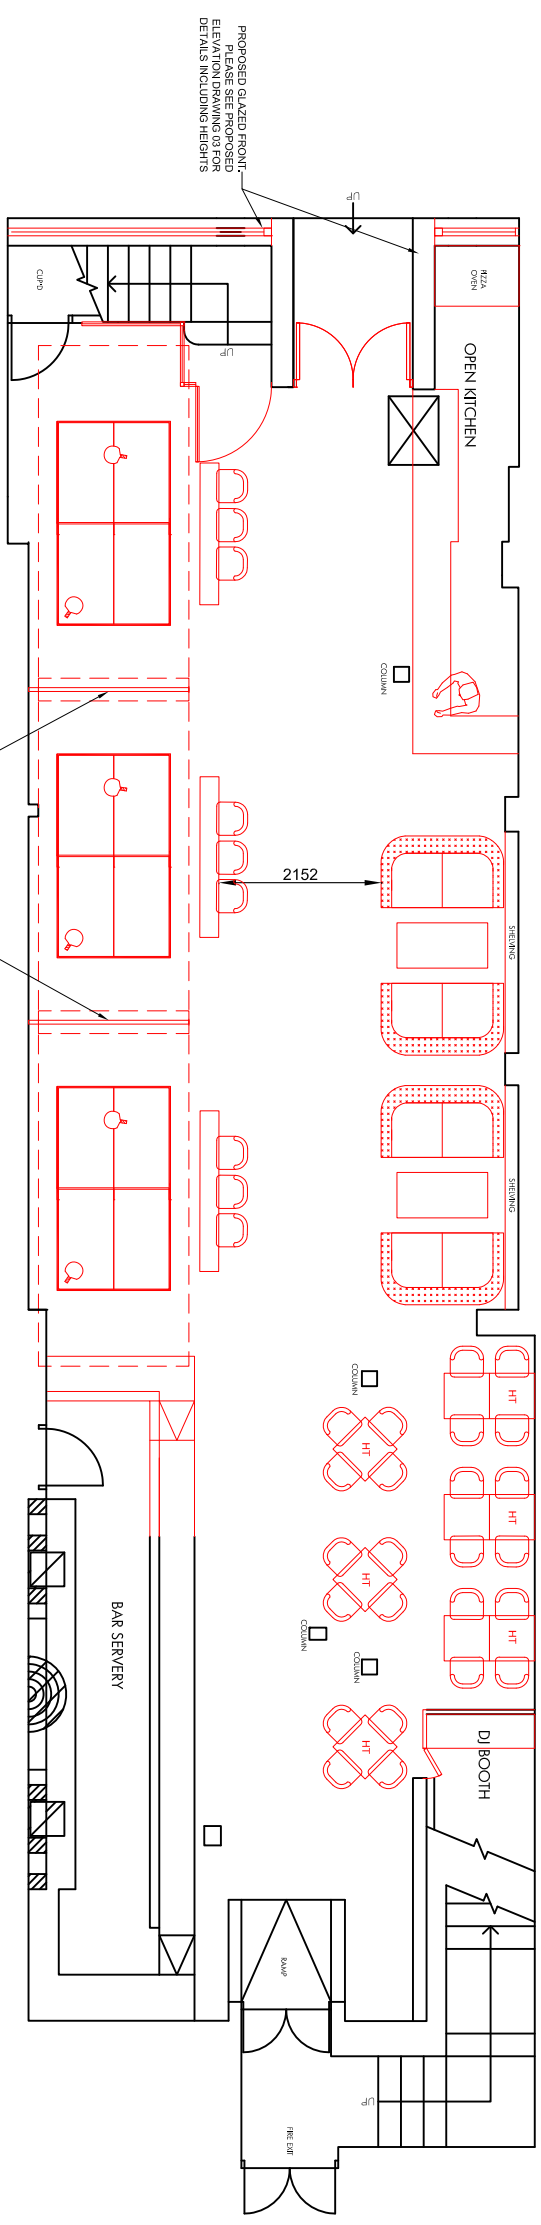


GROUND FLOOR - PROPOSED LAYOUT OPTION 1

Scale: 1:100

LEGEND

	PROPOSED LAYOUT
	AS CURRENTLY EXISTING

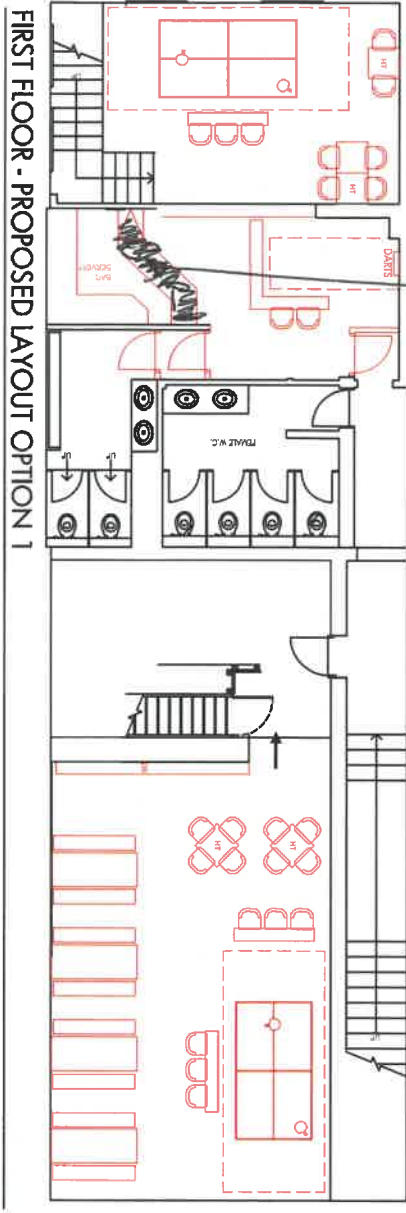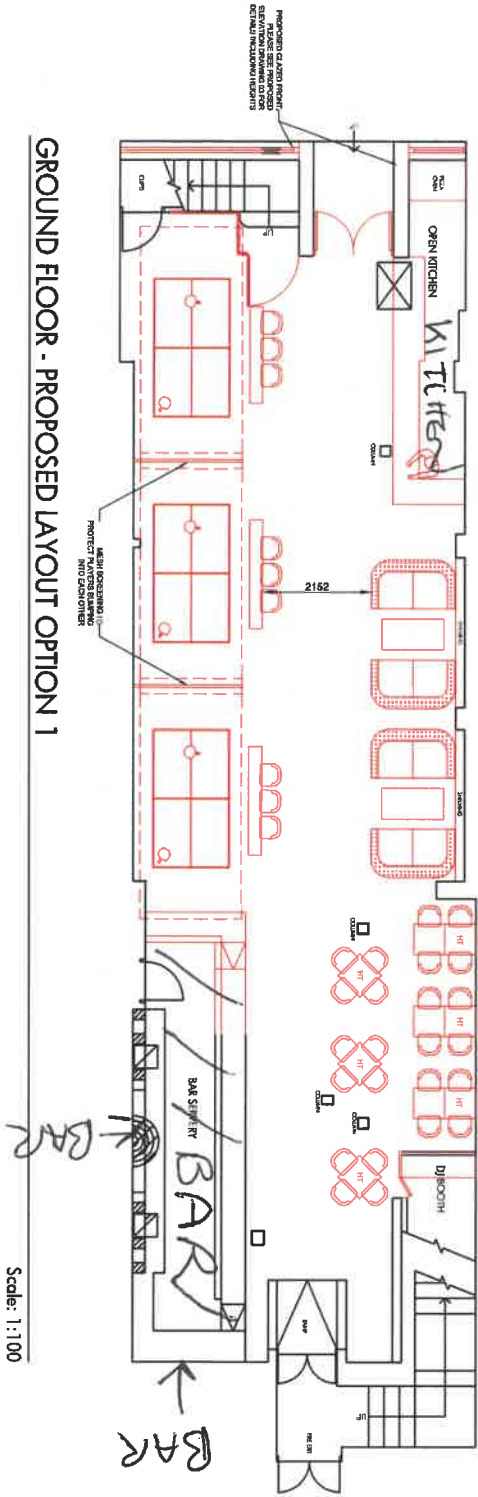

BAR

LEGEND	
	PROPOSED LAYOUT
	AS CURRENTLY EXISTING

© CREATIVELTD IS EMPLOYED BY CREATIVELTD. ANY FORM OF REPRODUCTION OR TRANSMISSION OF THIS DOCUMENT WITHOUT THE WRITTEN PERMISSION OF CREATIVELTD. ANY REPRODUCTION OR TRANSMISSION OF THIS DOCUMENT WITHOUT THE WRITTEN PERMISSION OF CREATIVELTD.

DATE:	31.05.2017
SCALE:	1:100 @ A3
DRAWN BY:	MW
01D	

REV.	DESCRIPTION	DATE
A	FOR CLIENT REVIEW	25.04.16
B	FOR CLIENT REVIEW	27.04.16
C	FOR CLIENT REVIEW	19.05.16
D	FOR CLIENT REVIEW	31.05.16

TITLE:		PROJECT:	
PROPOSED FLOOR PLAN - OPTION 1		SMASH	
CLIENT:		82 THE BROADWAY, WIMBLEDON, LONDON, SW19 1RH	
ECLECTIC BARS		CREATIVELTD IMMERSIVE DESIGN & CREATIVE EXPERIENCES	
		UNIT 8B QUEENS YARD WHITE POST LANE LONDON E9 5EN	
		T 020 7241 0742 W WWW.CREATIVELTD.COM E INFO@CREATIVELTD.COM	

SMASH WIMBLEDON

