



GIFA
 Ground Floor - 123.1sqm
 First Floor - 103.2sqm
 Total - 226.3sqm

Existing Ground Floor Plan
 Scale @ A1 - 1/50

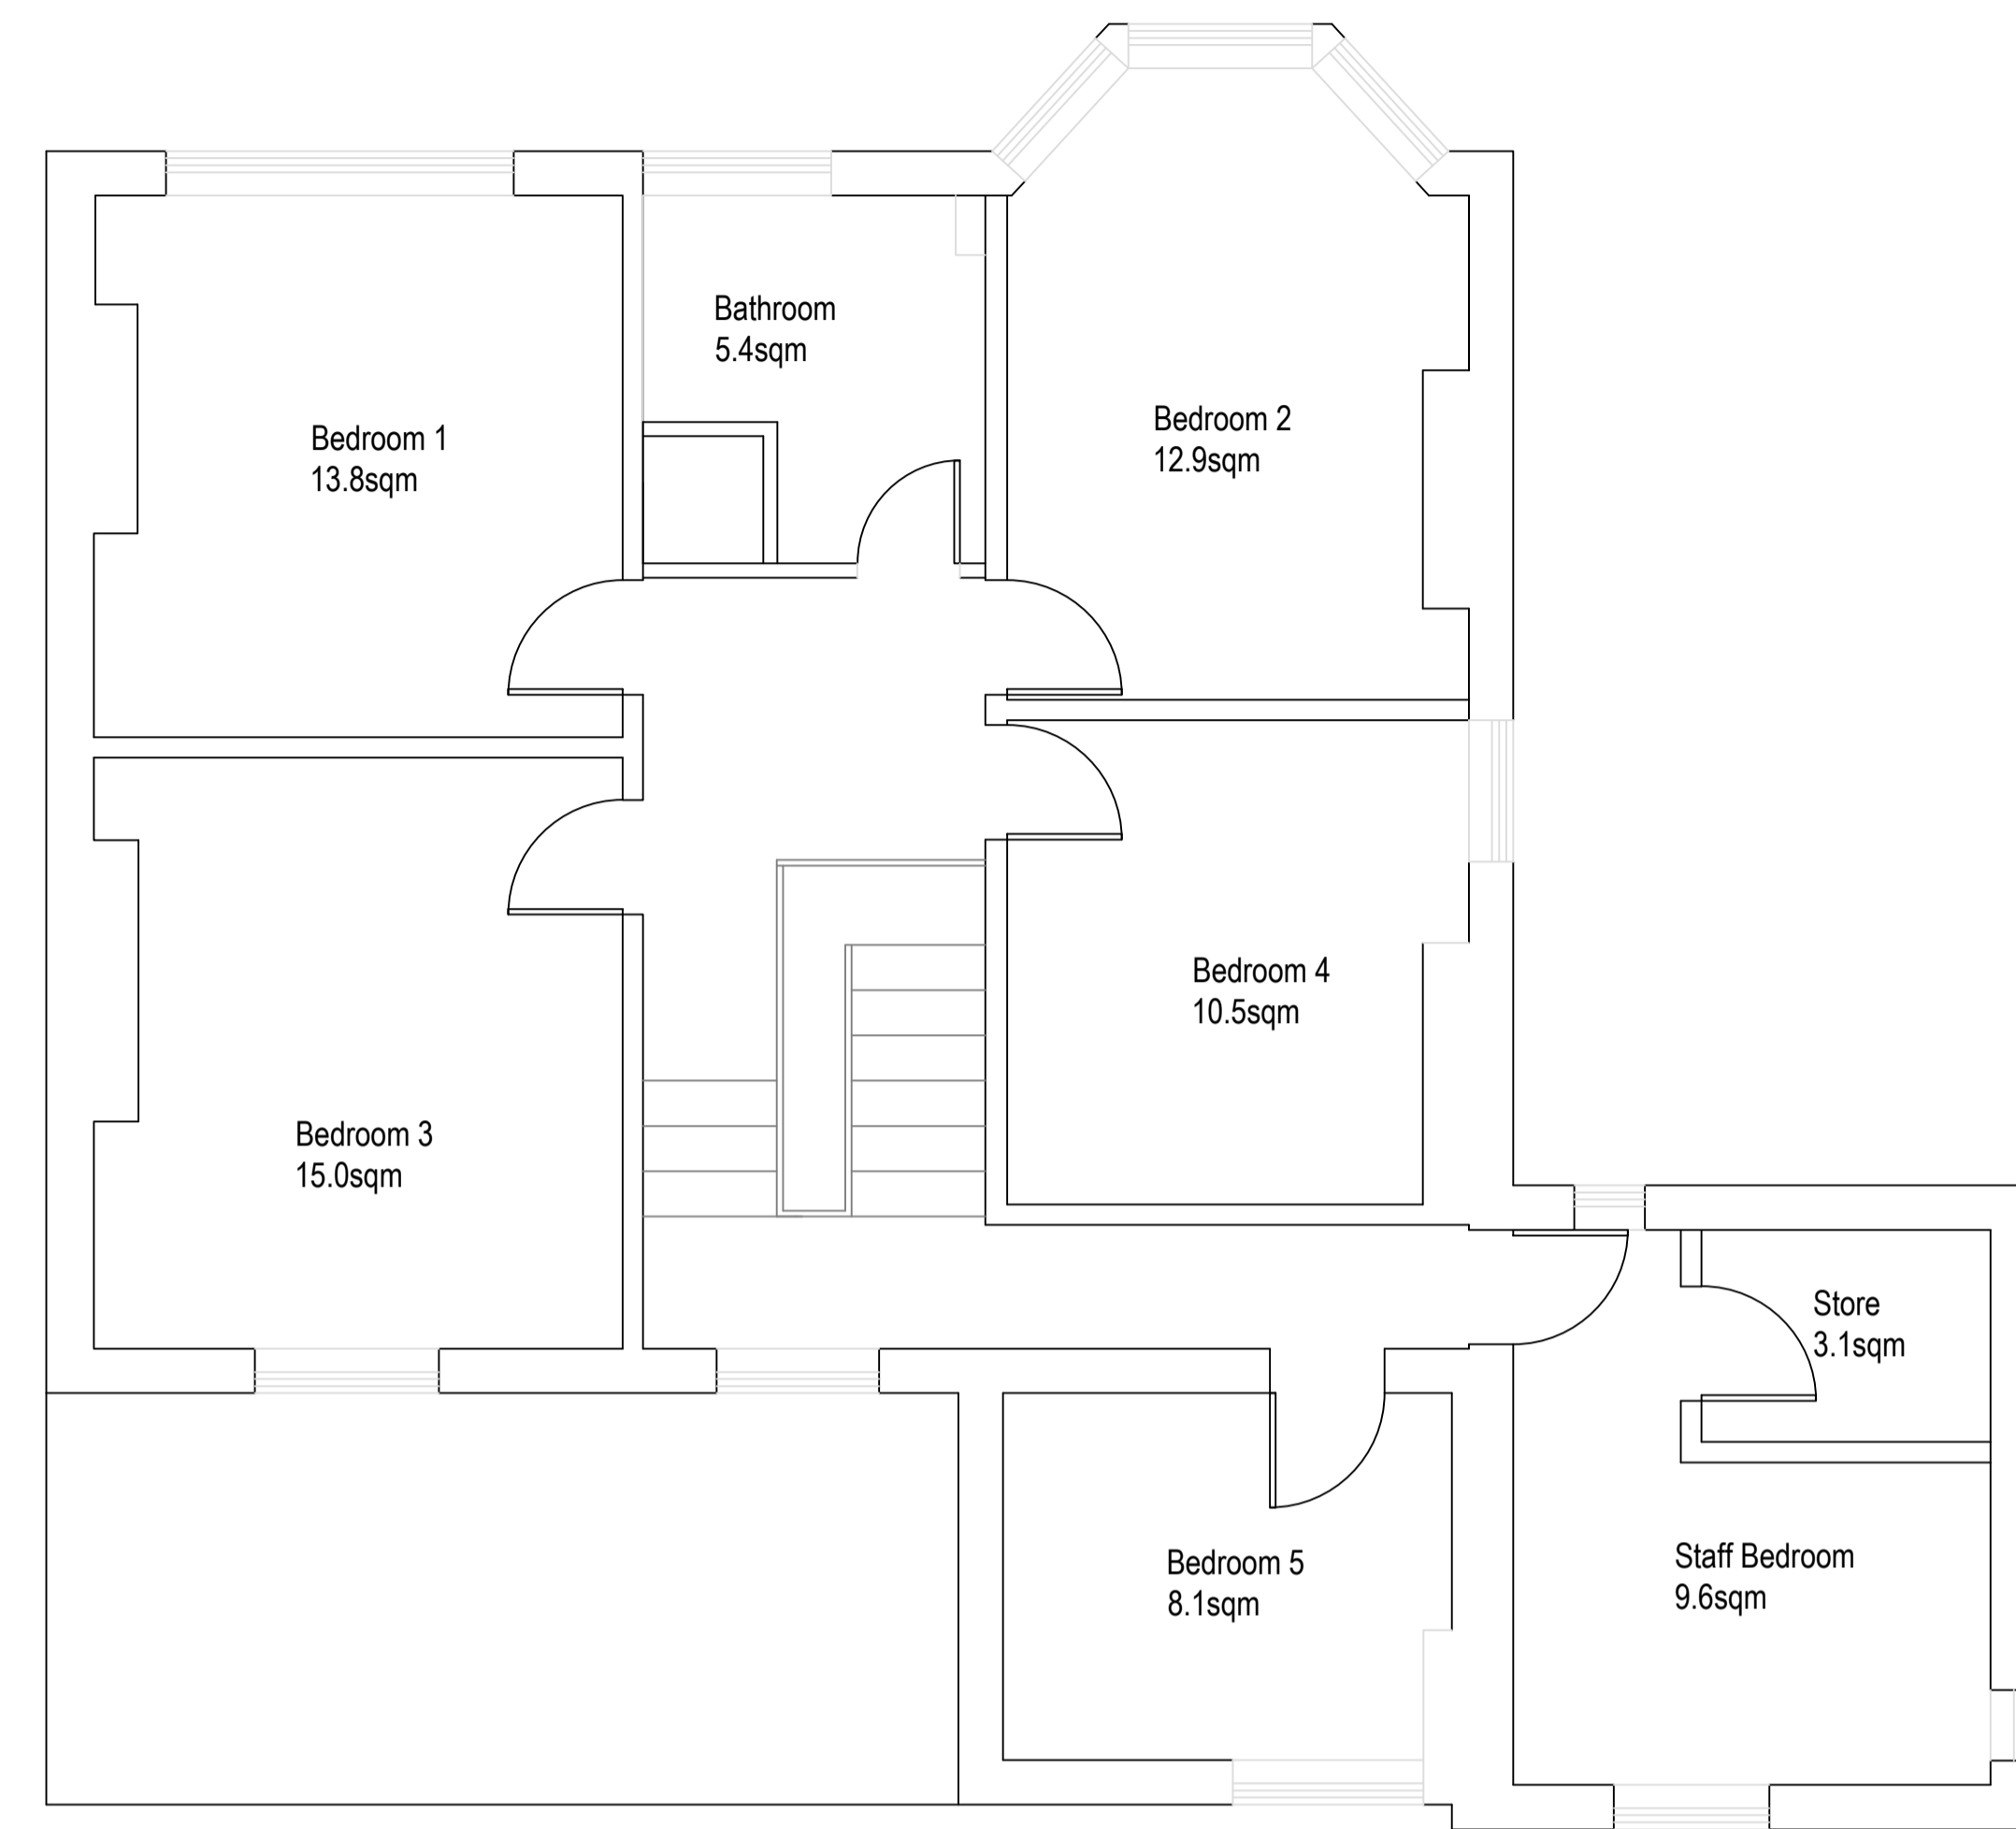

Existing First Floor Plan
 Scale @ A1 - 1/50

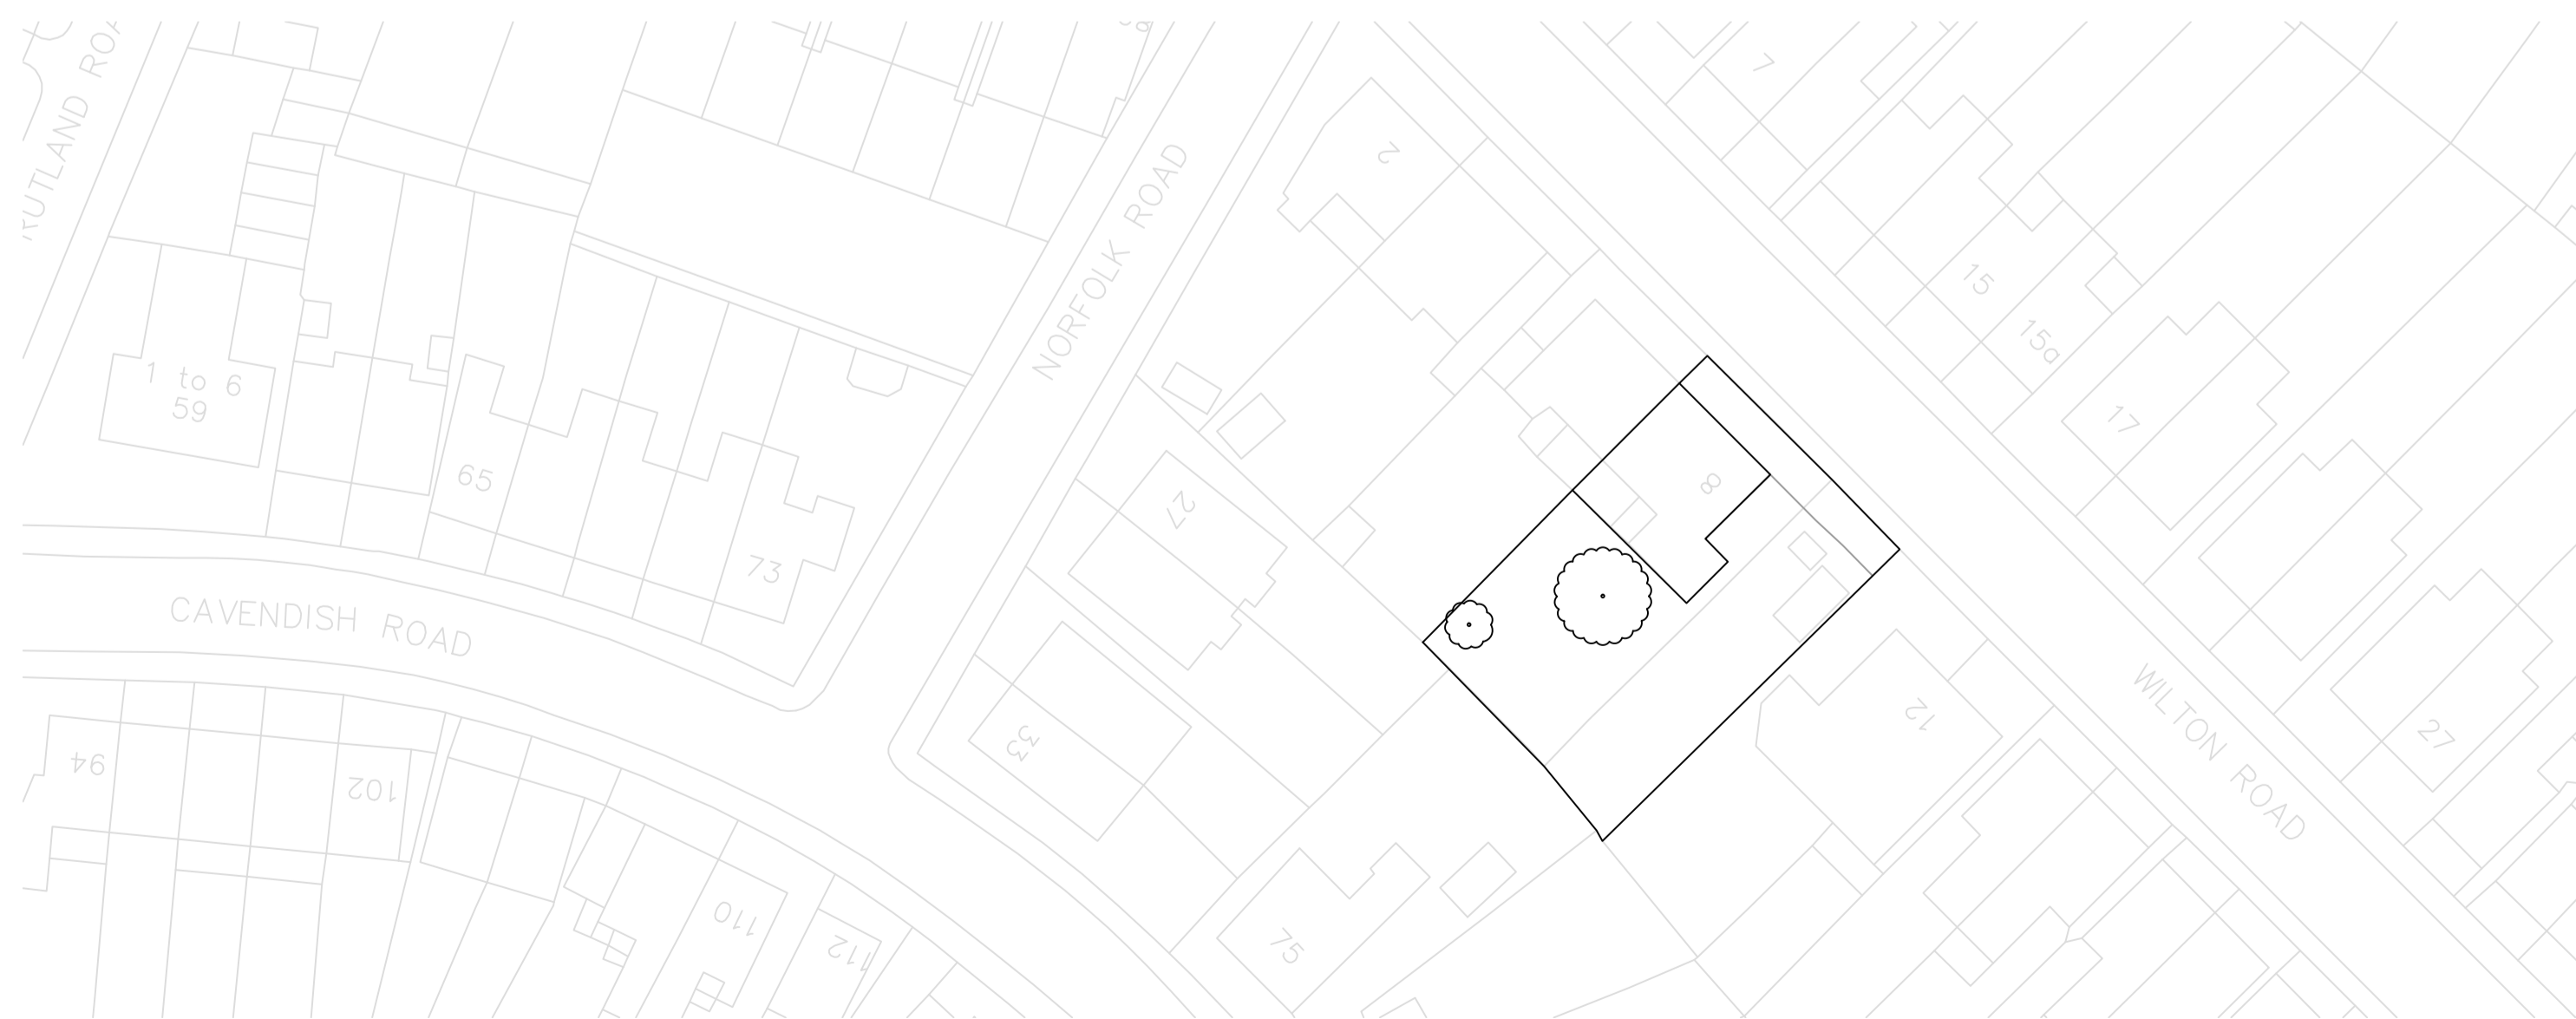

Existing Site Plan
 Scale @ A1 - 1/500



Facilities Management, London Borough of Merton, Civic Centre, London Road, Morden SM4 5DX				Scale @ A1 1/50
Drawn by	DKH	Date	25/06/12	
Checked by	AR	Date	25/06/12	
Amended by				
EXP100			Merton Action for Single Homeless 8 Wilton Road, Colliers Wood	
Rev	Description	Date	Init.	Revision
				1