

SA I Architecture
84 Woodvale Walk
SE27 0EY
t 07946303059
e admin@saarchitecture.co.uk
w www.saarchitecture.co.uk




Client	T Le Masurier
Project	59 Colwood Gardens London, SW19 2DS
Drawing Title	Block/Site Plan
Scale	1:100 @ A3
Job No.	2805 201
Revision	E
Drawn by	SA
Checked	-
Date	10.05.14

7) 59 Colwood Gardens



Location Plan reproduced under licence from Ordnance Survey Maps, Licence No: 100044833

BLOCK PLAN
Scale 1:500

 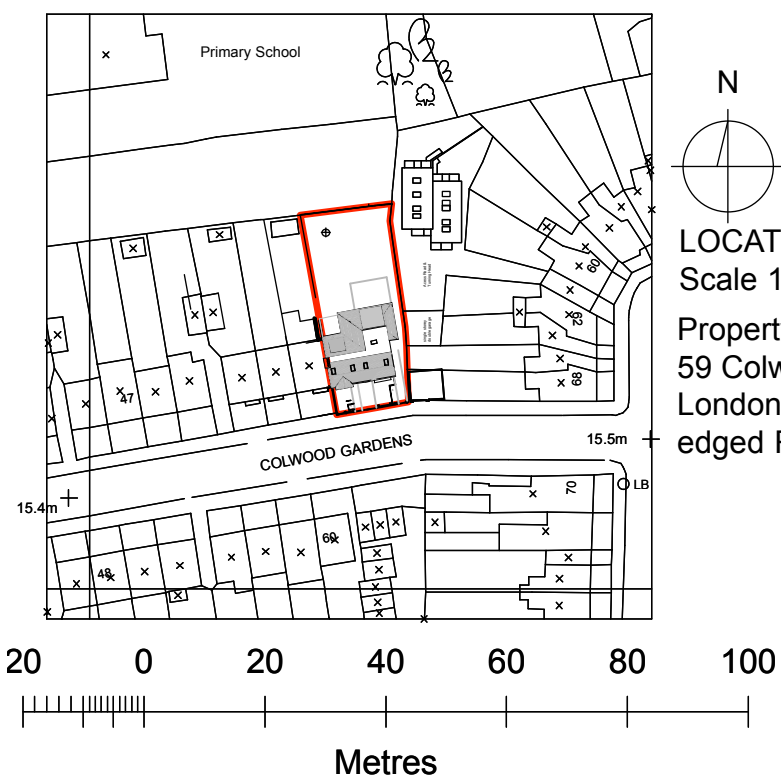 


LOCATION PLAN
Scale 1:1250

Property (outlined red):
59 Colwood Gardens,
London SW19 2DS
edged RED

SA | Architecture
84 Woodvale Walk
SE27 0EY
t 07946303059
e admin@saarchitecture.co.uk
w www.saarchitecture.co.uk

Client T Le Masurier		
Project 59 Colwood Gardens London, SW19 2DS		
Drawing Title Location Plan & Block Plan		
Scale 1:1250 & 1:500 @ A4		
Job No. 2805	Drawing No. 200	Revision A
Drawn by SA	Checked -	Date

7) 59 Colwood Gardens

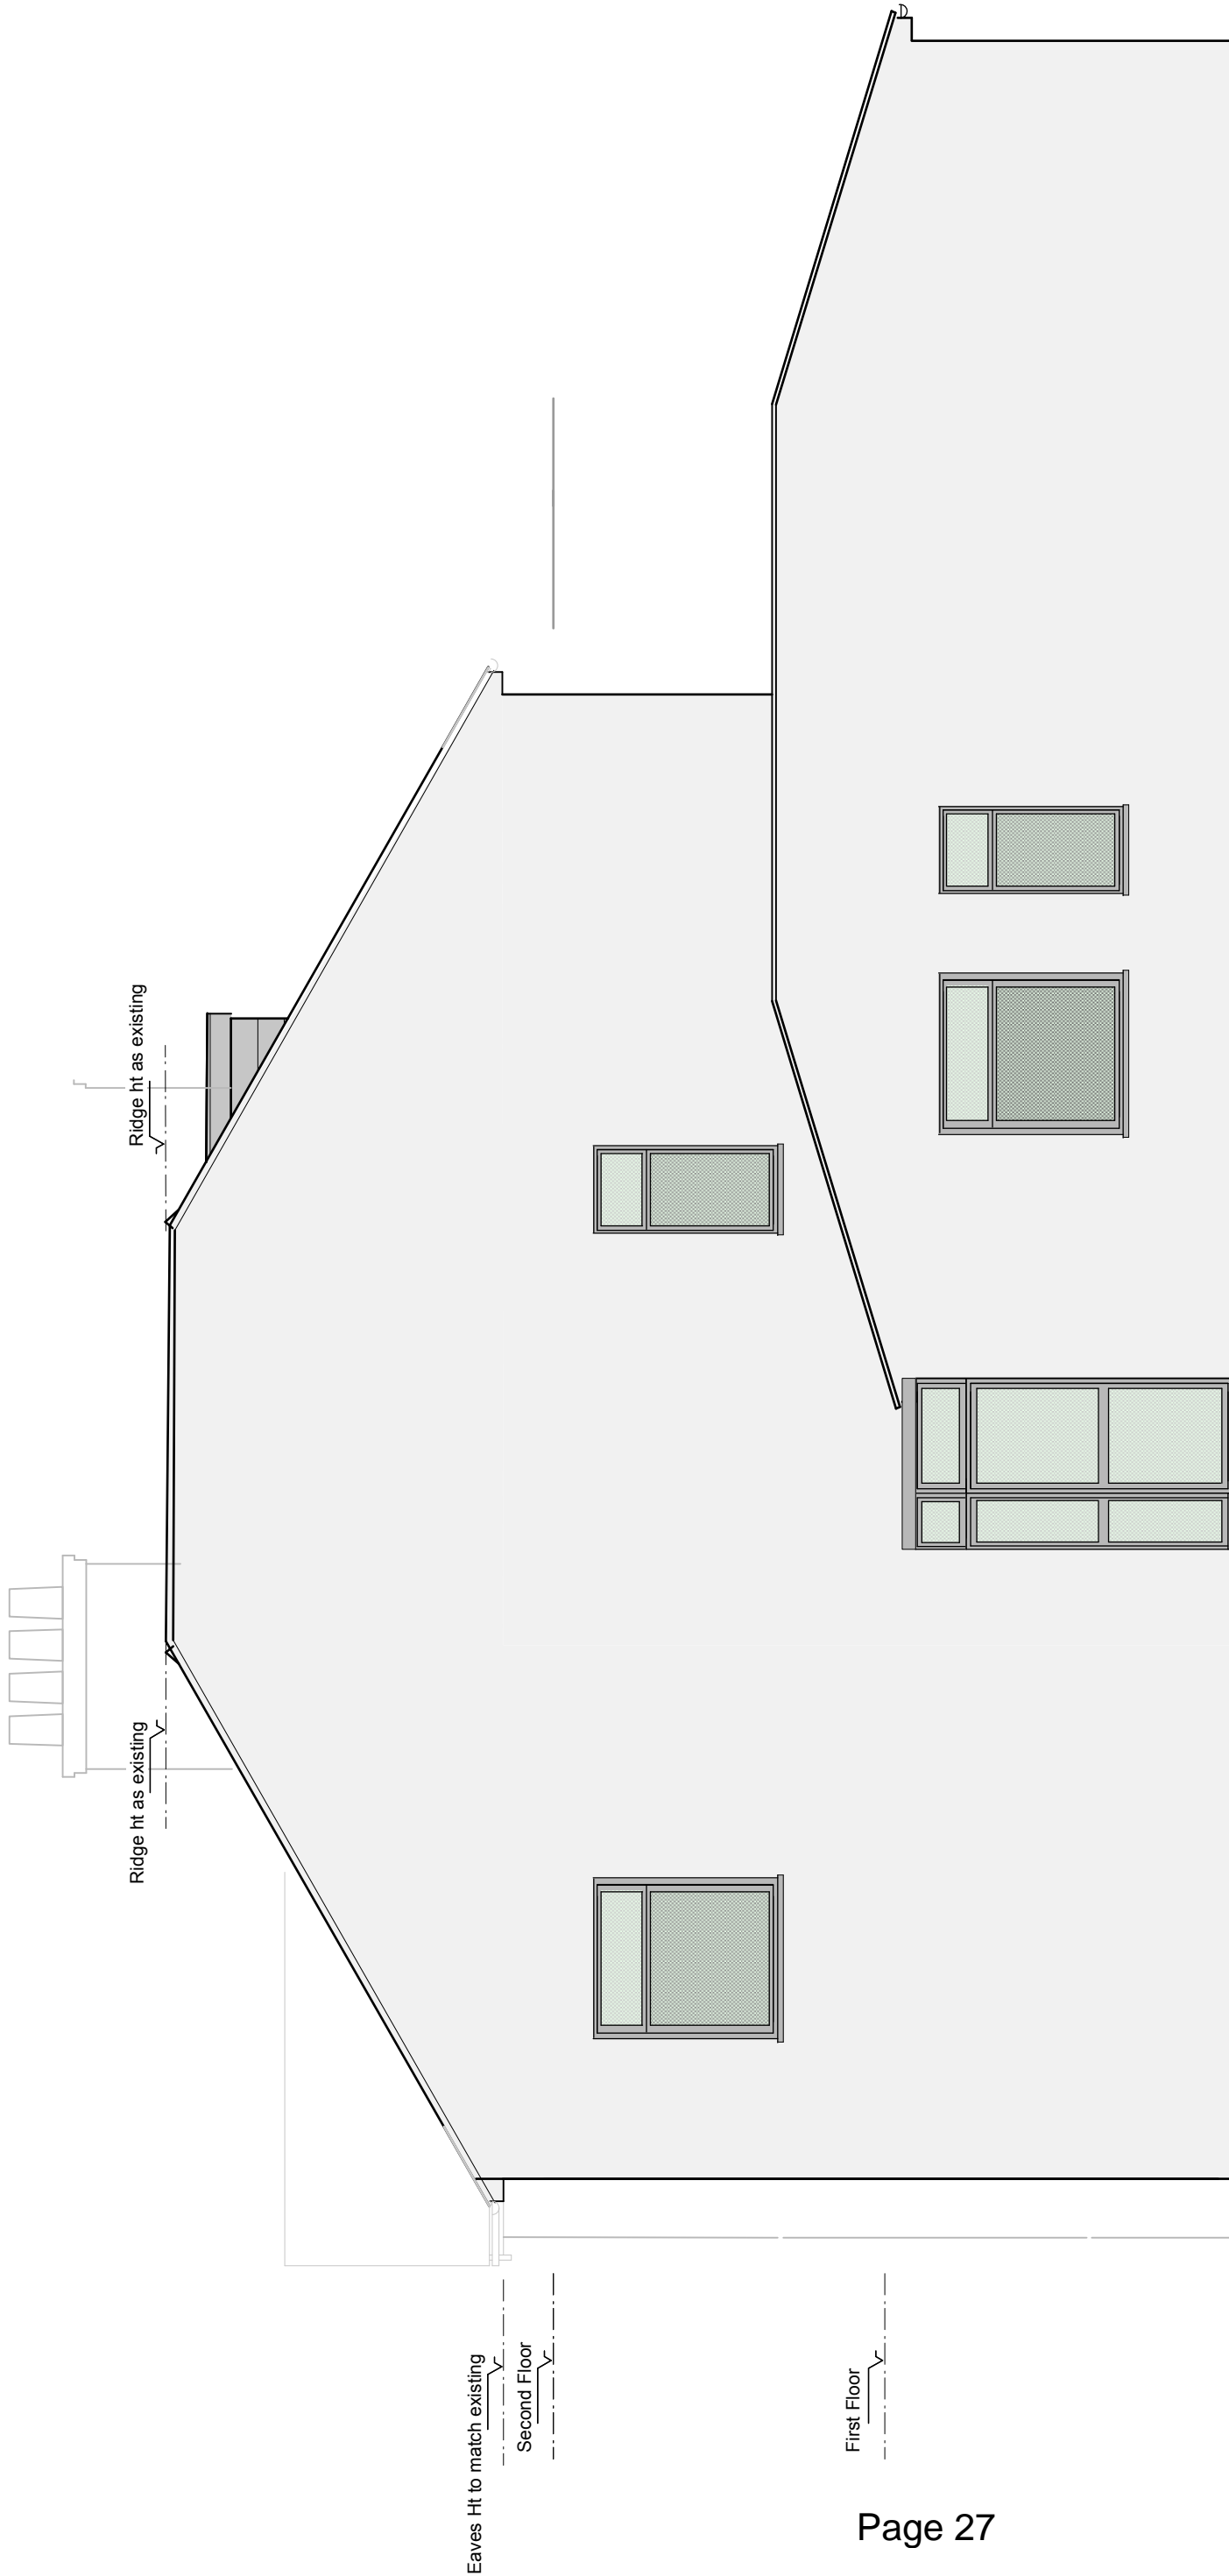

Eaves ht to match existing



Second Floor

First Floor



SA | Architecture
 84 Woodvale Walk
 SE27 0EY
 t 07946303059 e admin@saarchitecture.co.uk
 w www.saarchitecture.co.uk


Client T Le Masurier	
Project 59 Colwood Gardens London, SW19 2DS	
Drawing Title Proposed Side Elevation (East)	
Scale 1:50 @ A3	
Job No.	Drawing No. Revision
2805	307 B
Drawn by SA	Checked - Date

 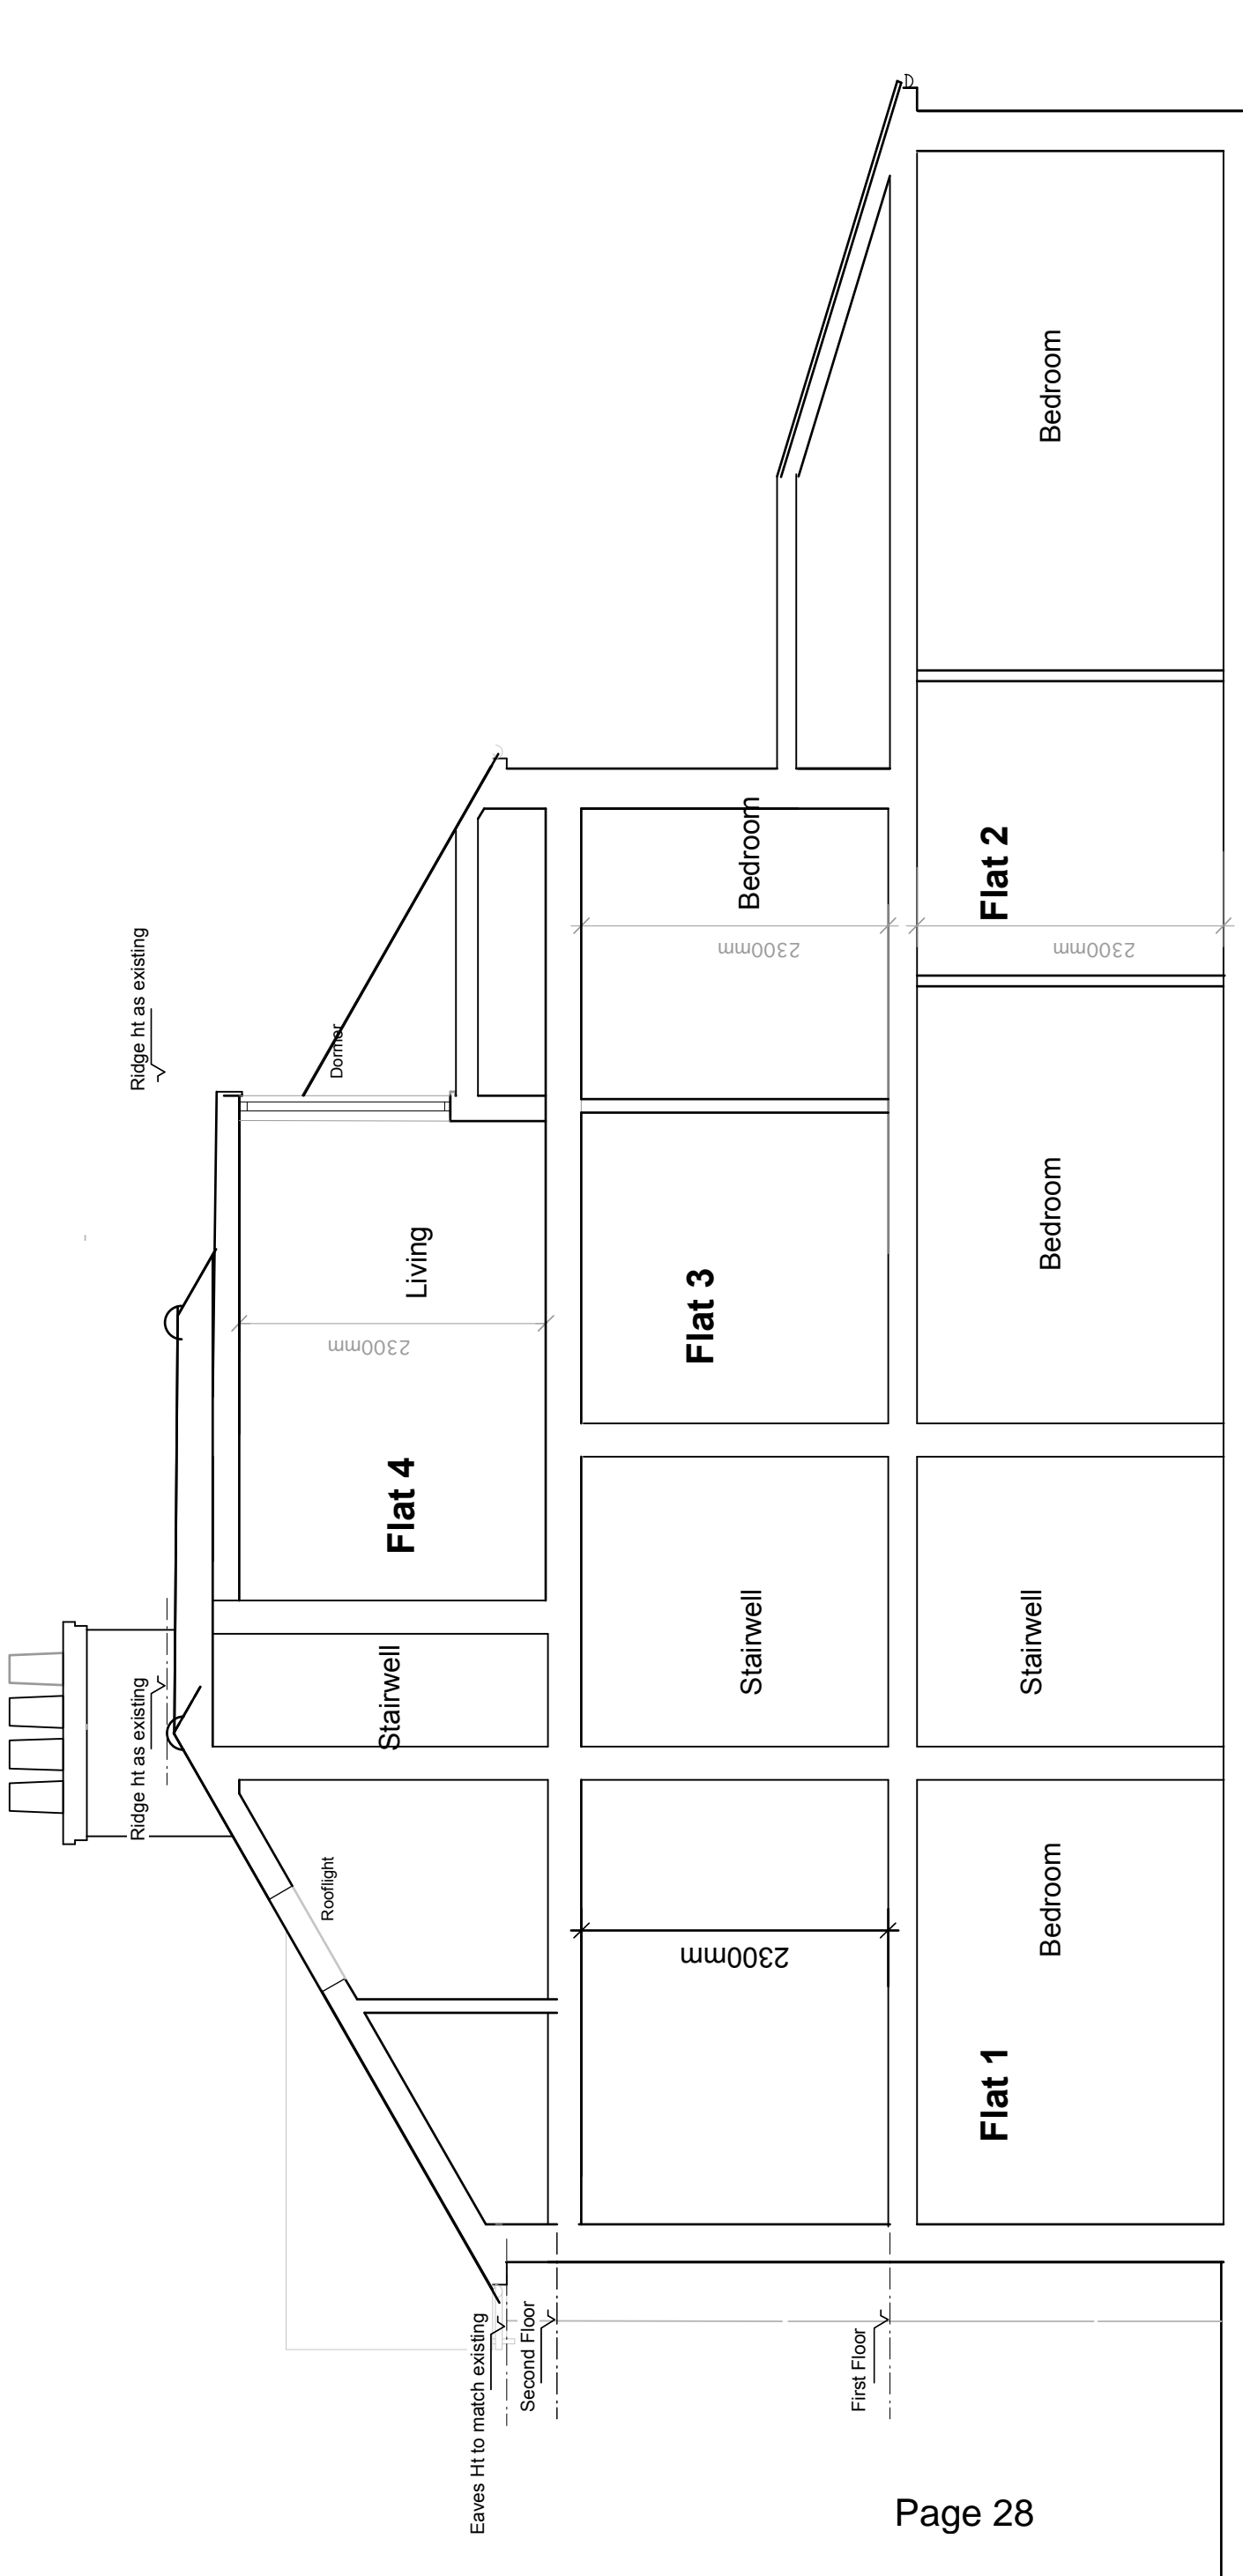

Proposed Section A-A

SA | Architecture
 84 Woodvale Walk
 SE27 0EY
 t 07946303059
 e admin@saarchitecture.co.uk
 w www.saarchitecture.co.uk

Client	T Le Masurier		
Project	59 Colwood Gardens London, SW19 2DS		
Drawing Title	Proposed Section A-A		
Scale	1:50 @ A3		
Job No.	Drawing No.	Revision	
	2805	308	B
Drawn by	Checked	Date	
SA	-		

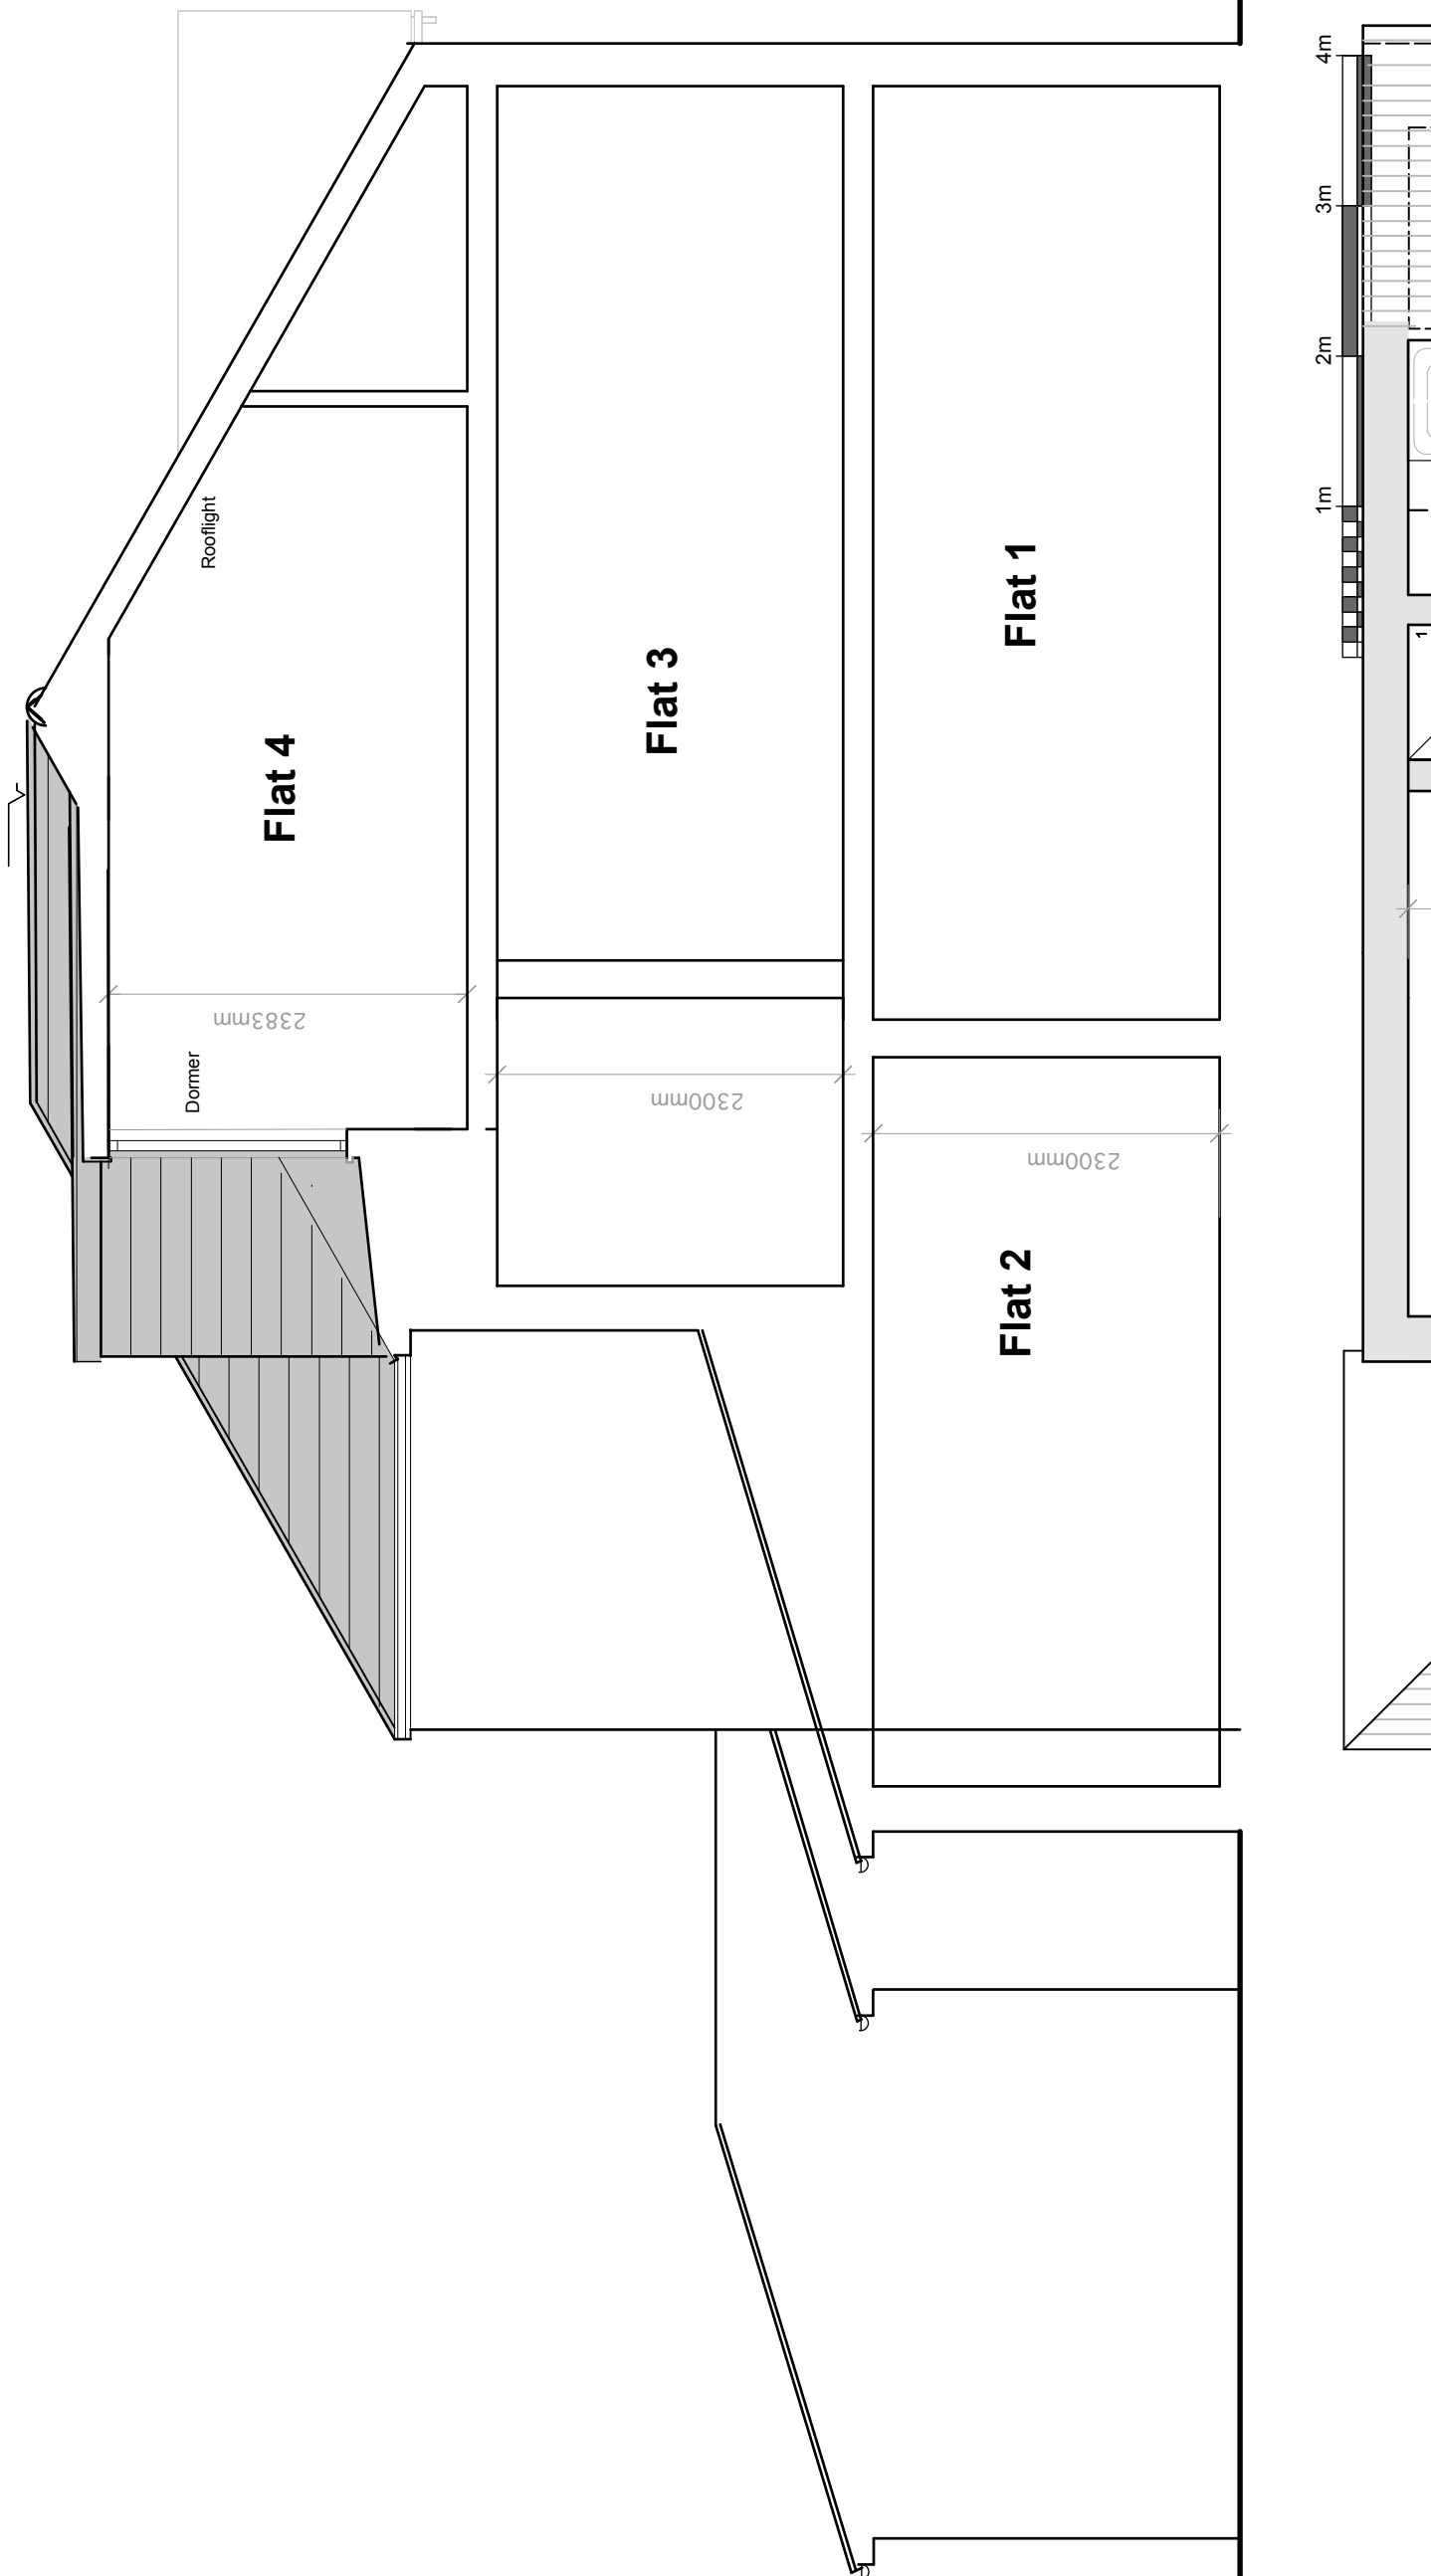

Proposed Section B-B

SA | Architecture
 84 Woodvale Walk
 SE27 0EY
 t 07946303059
 e admin@saarchitecture.co.uk
 w www.saarchitecture.co.uk


Client	T Le Masurier		
Project	59 Colwood Gardens London, SW19 2DS		
Drawing Title	Proposed Section B-B		
Scale	1:50 @ A3		
Job No.	Drawing No.	Revision	
	2805	309	B
Drawn by	Checked	Date	
SA	-		

SAI Architecture
 84 Woodvale Walk
 SE27 0EY
 t 07946303059
 e admin@saarchitecture.co.uk
 w www.saarchitecture.co.uk

Client
 T Le Masurier
 Project
 59 Colwood Gardens
 London, SW19 2DS


Drawing Title
Proposed First Floor Plan
 Scale
 1:50 @ A3

Job No.	Drawing No.	Revision
2805	301	B
Drawn by	Checked	Date
SA	-	

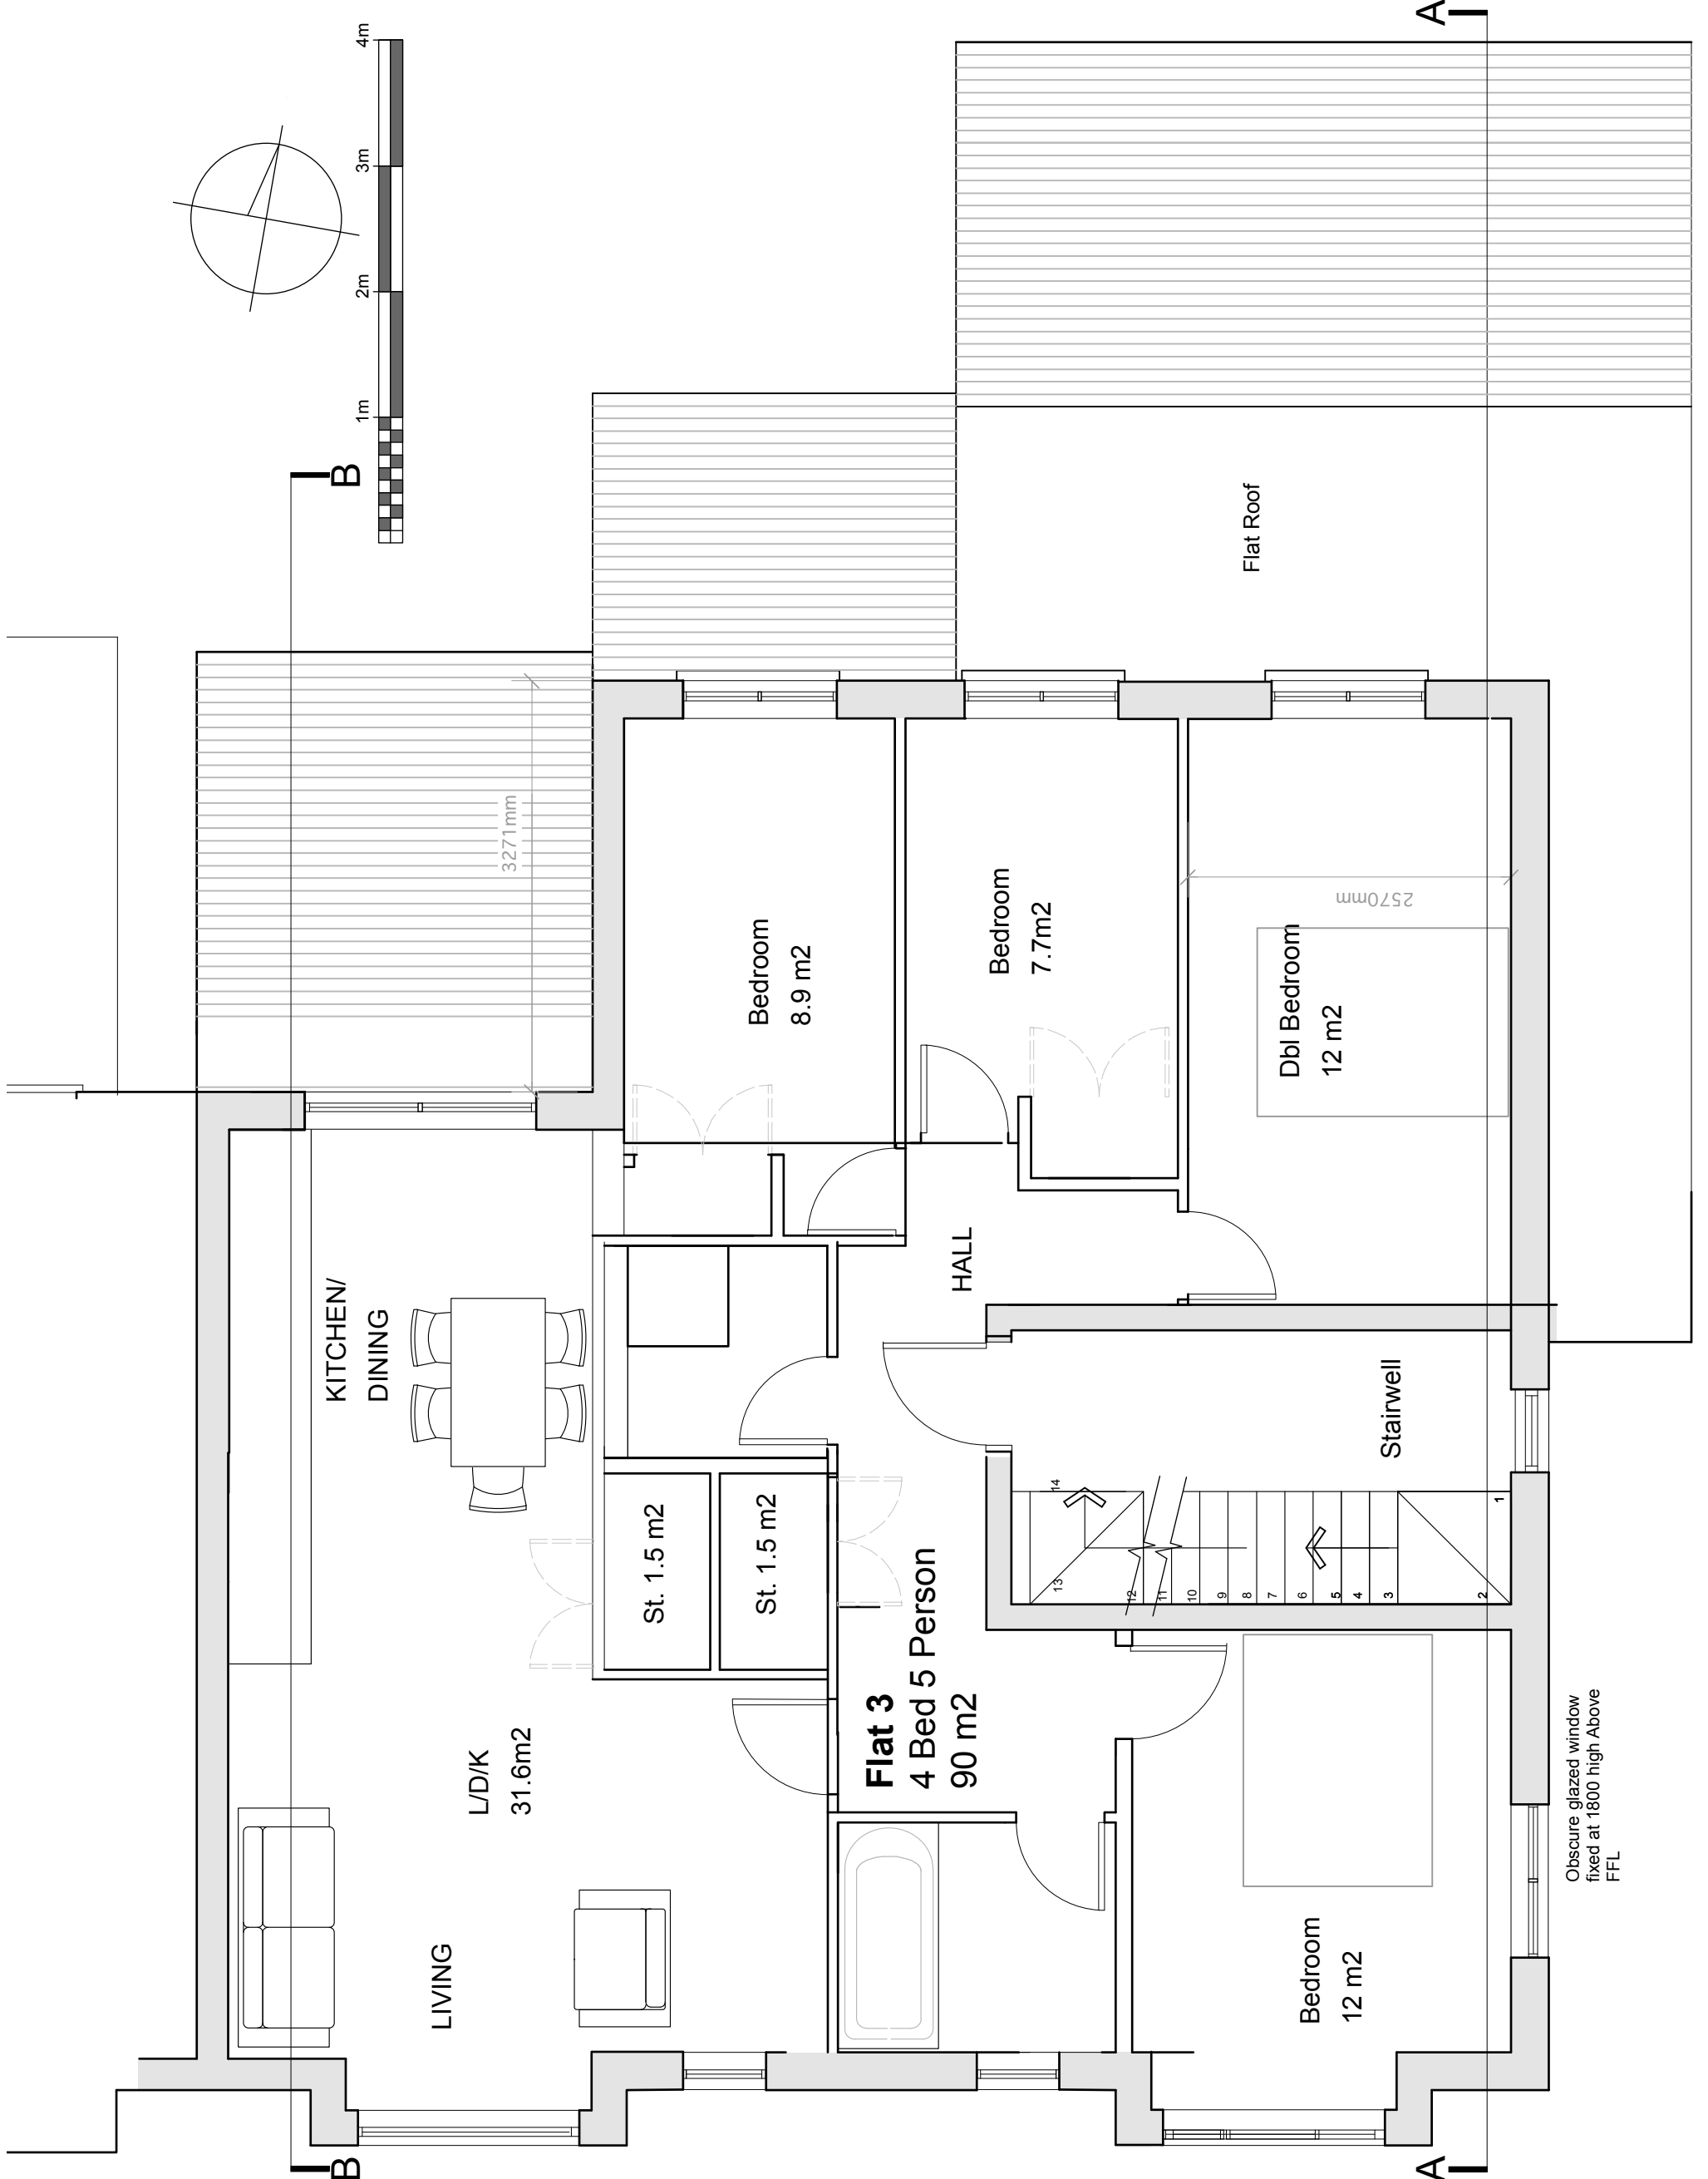

Obscure glazed window fixed at 1800 high Above FFL

7) 59 Colwood Gardens

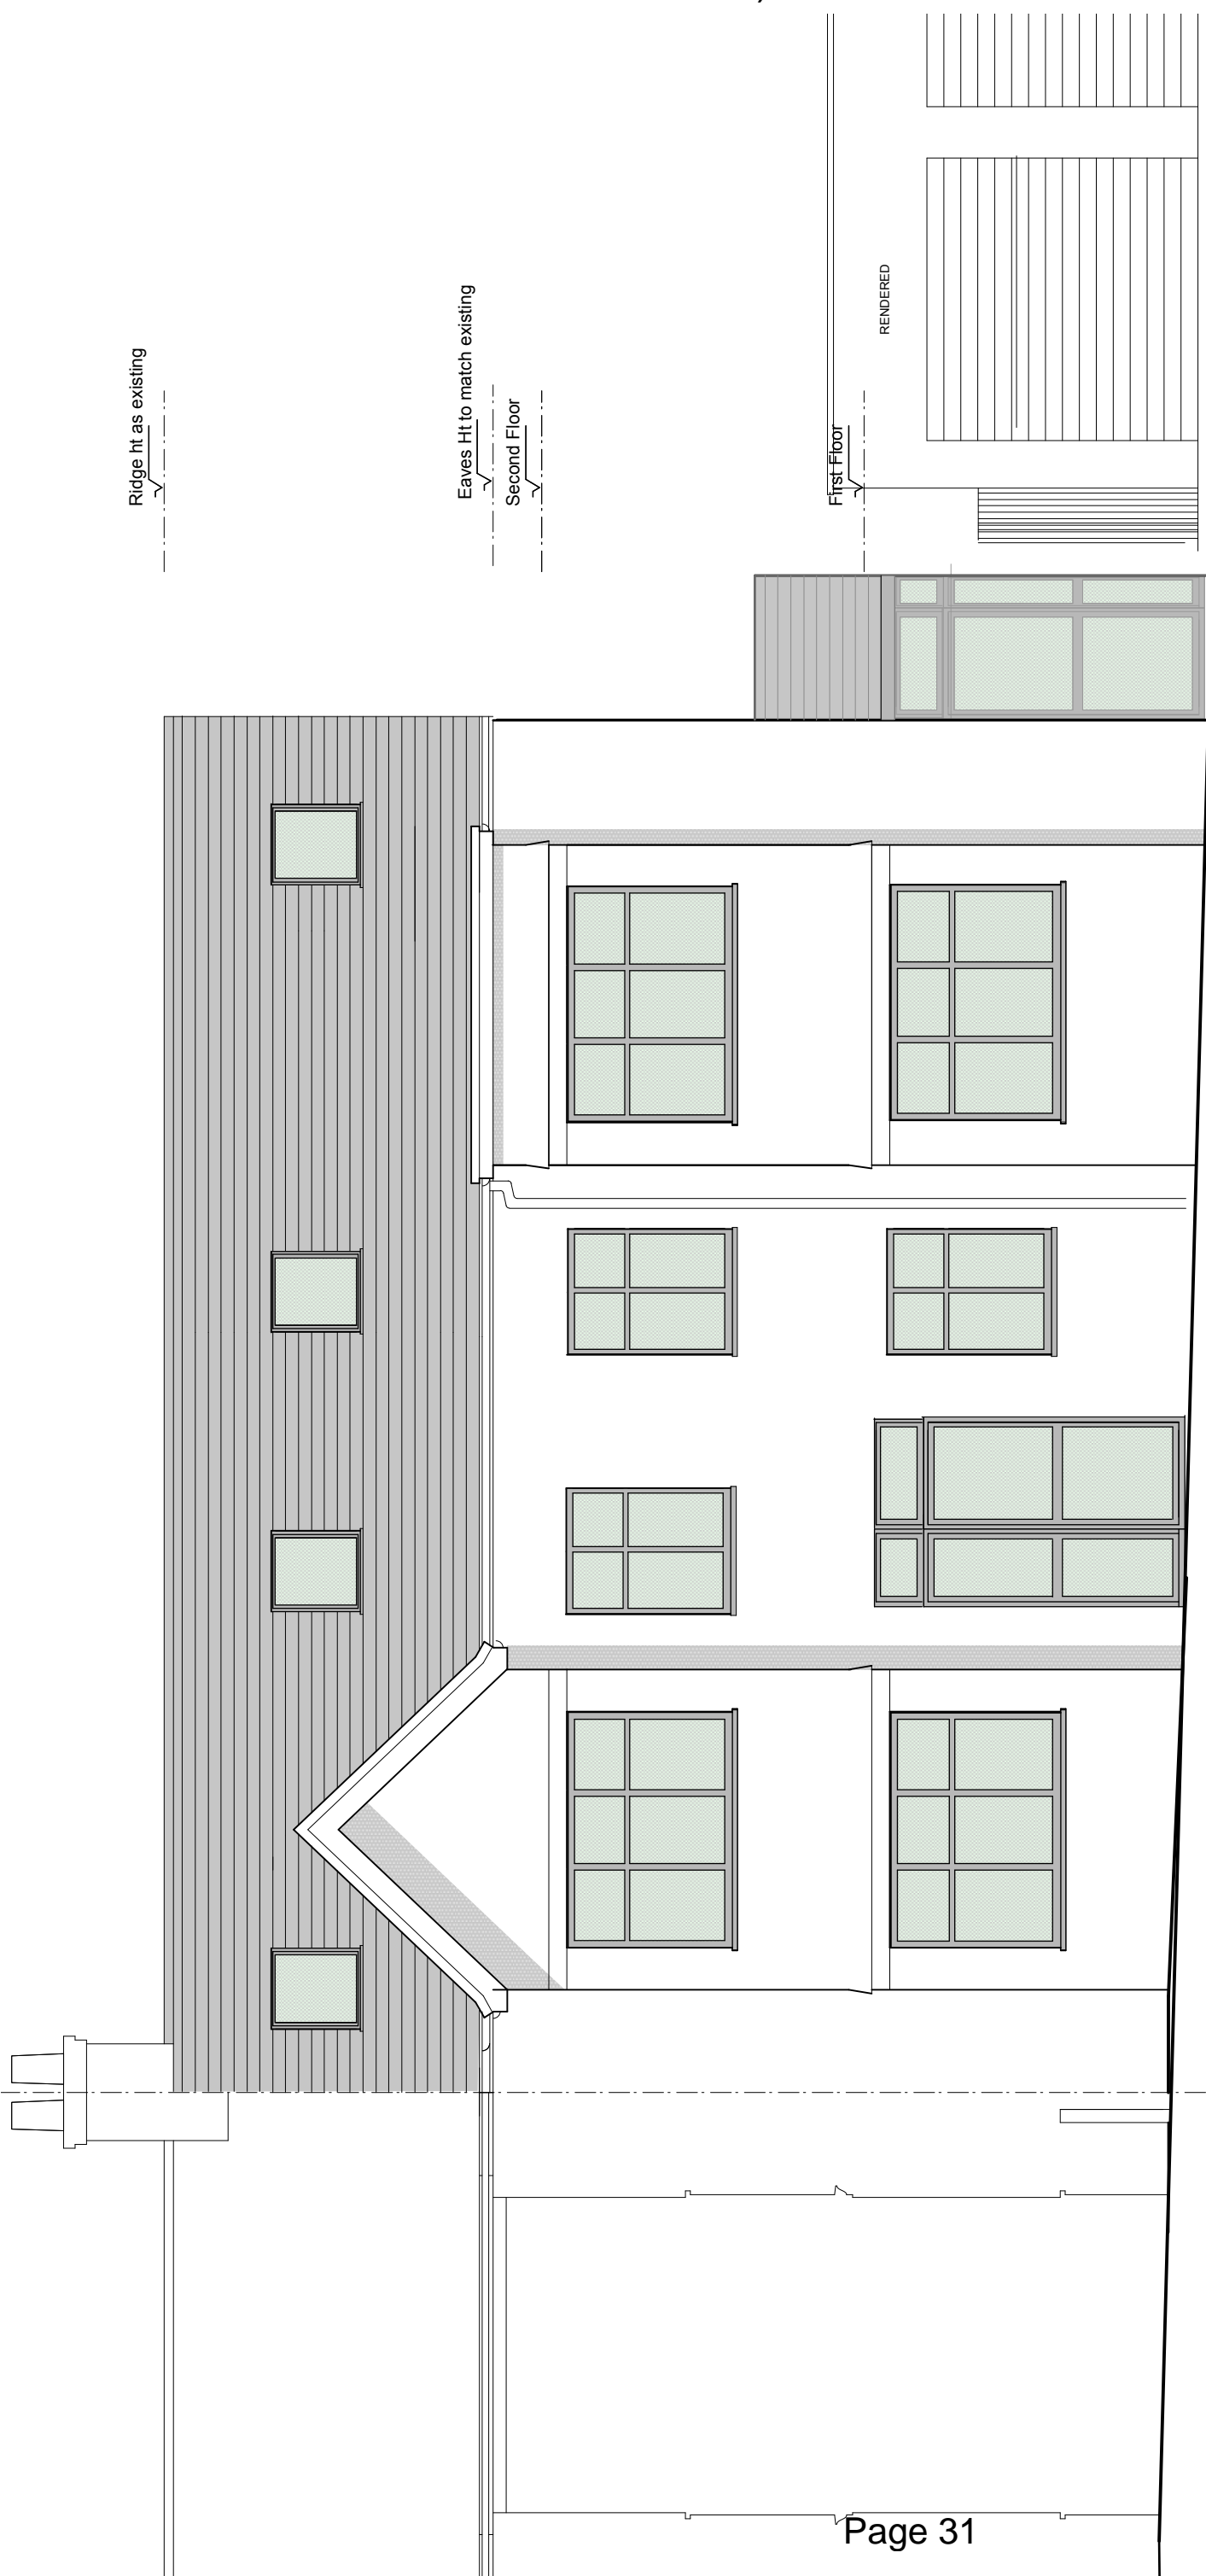

GARAGE BLOCK



Proposed Front Elevation

SA | Architecture
 84 Woodvale Walk
 SE27 0EY
 t 07946303059
 e admin@saarchitecture.co.uk
 w www.saarchitecture.co.uk

Client	T Le Masurier
Project	59 Colwood Gardens London, SW19 2DS
Drawing Title	Proposed Front Elevation
Scale	1:50 @ A3
Job No.	2805
Drawing No.	304
Revision	B
Drawn by	SA
Checked	-
Date	

7) 59 Colwood Gardens


SA | Architecture
 84 Woodvale Walk
 SE27 0EY
 t 07946303059
 e admin@saarchitecture.co.uk
 w www.saarchitecture.co.uk

Client
 T Le Masurier
 Project
 59 Colwood Gardens
 London, SW19 2DS

Drawing Title
Proposed Roof Plan

Scale
 1:50 @ A3

Job No.	Drawing No.	Revision
2805	303	D
Drawn by	Checked	Date
SA	-	

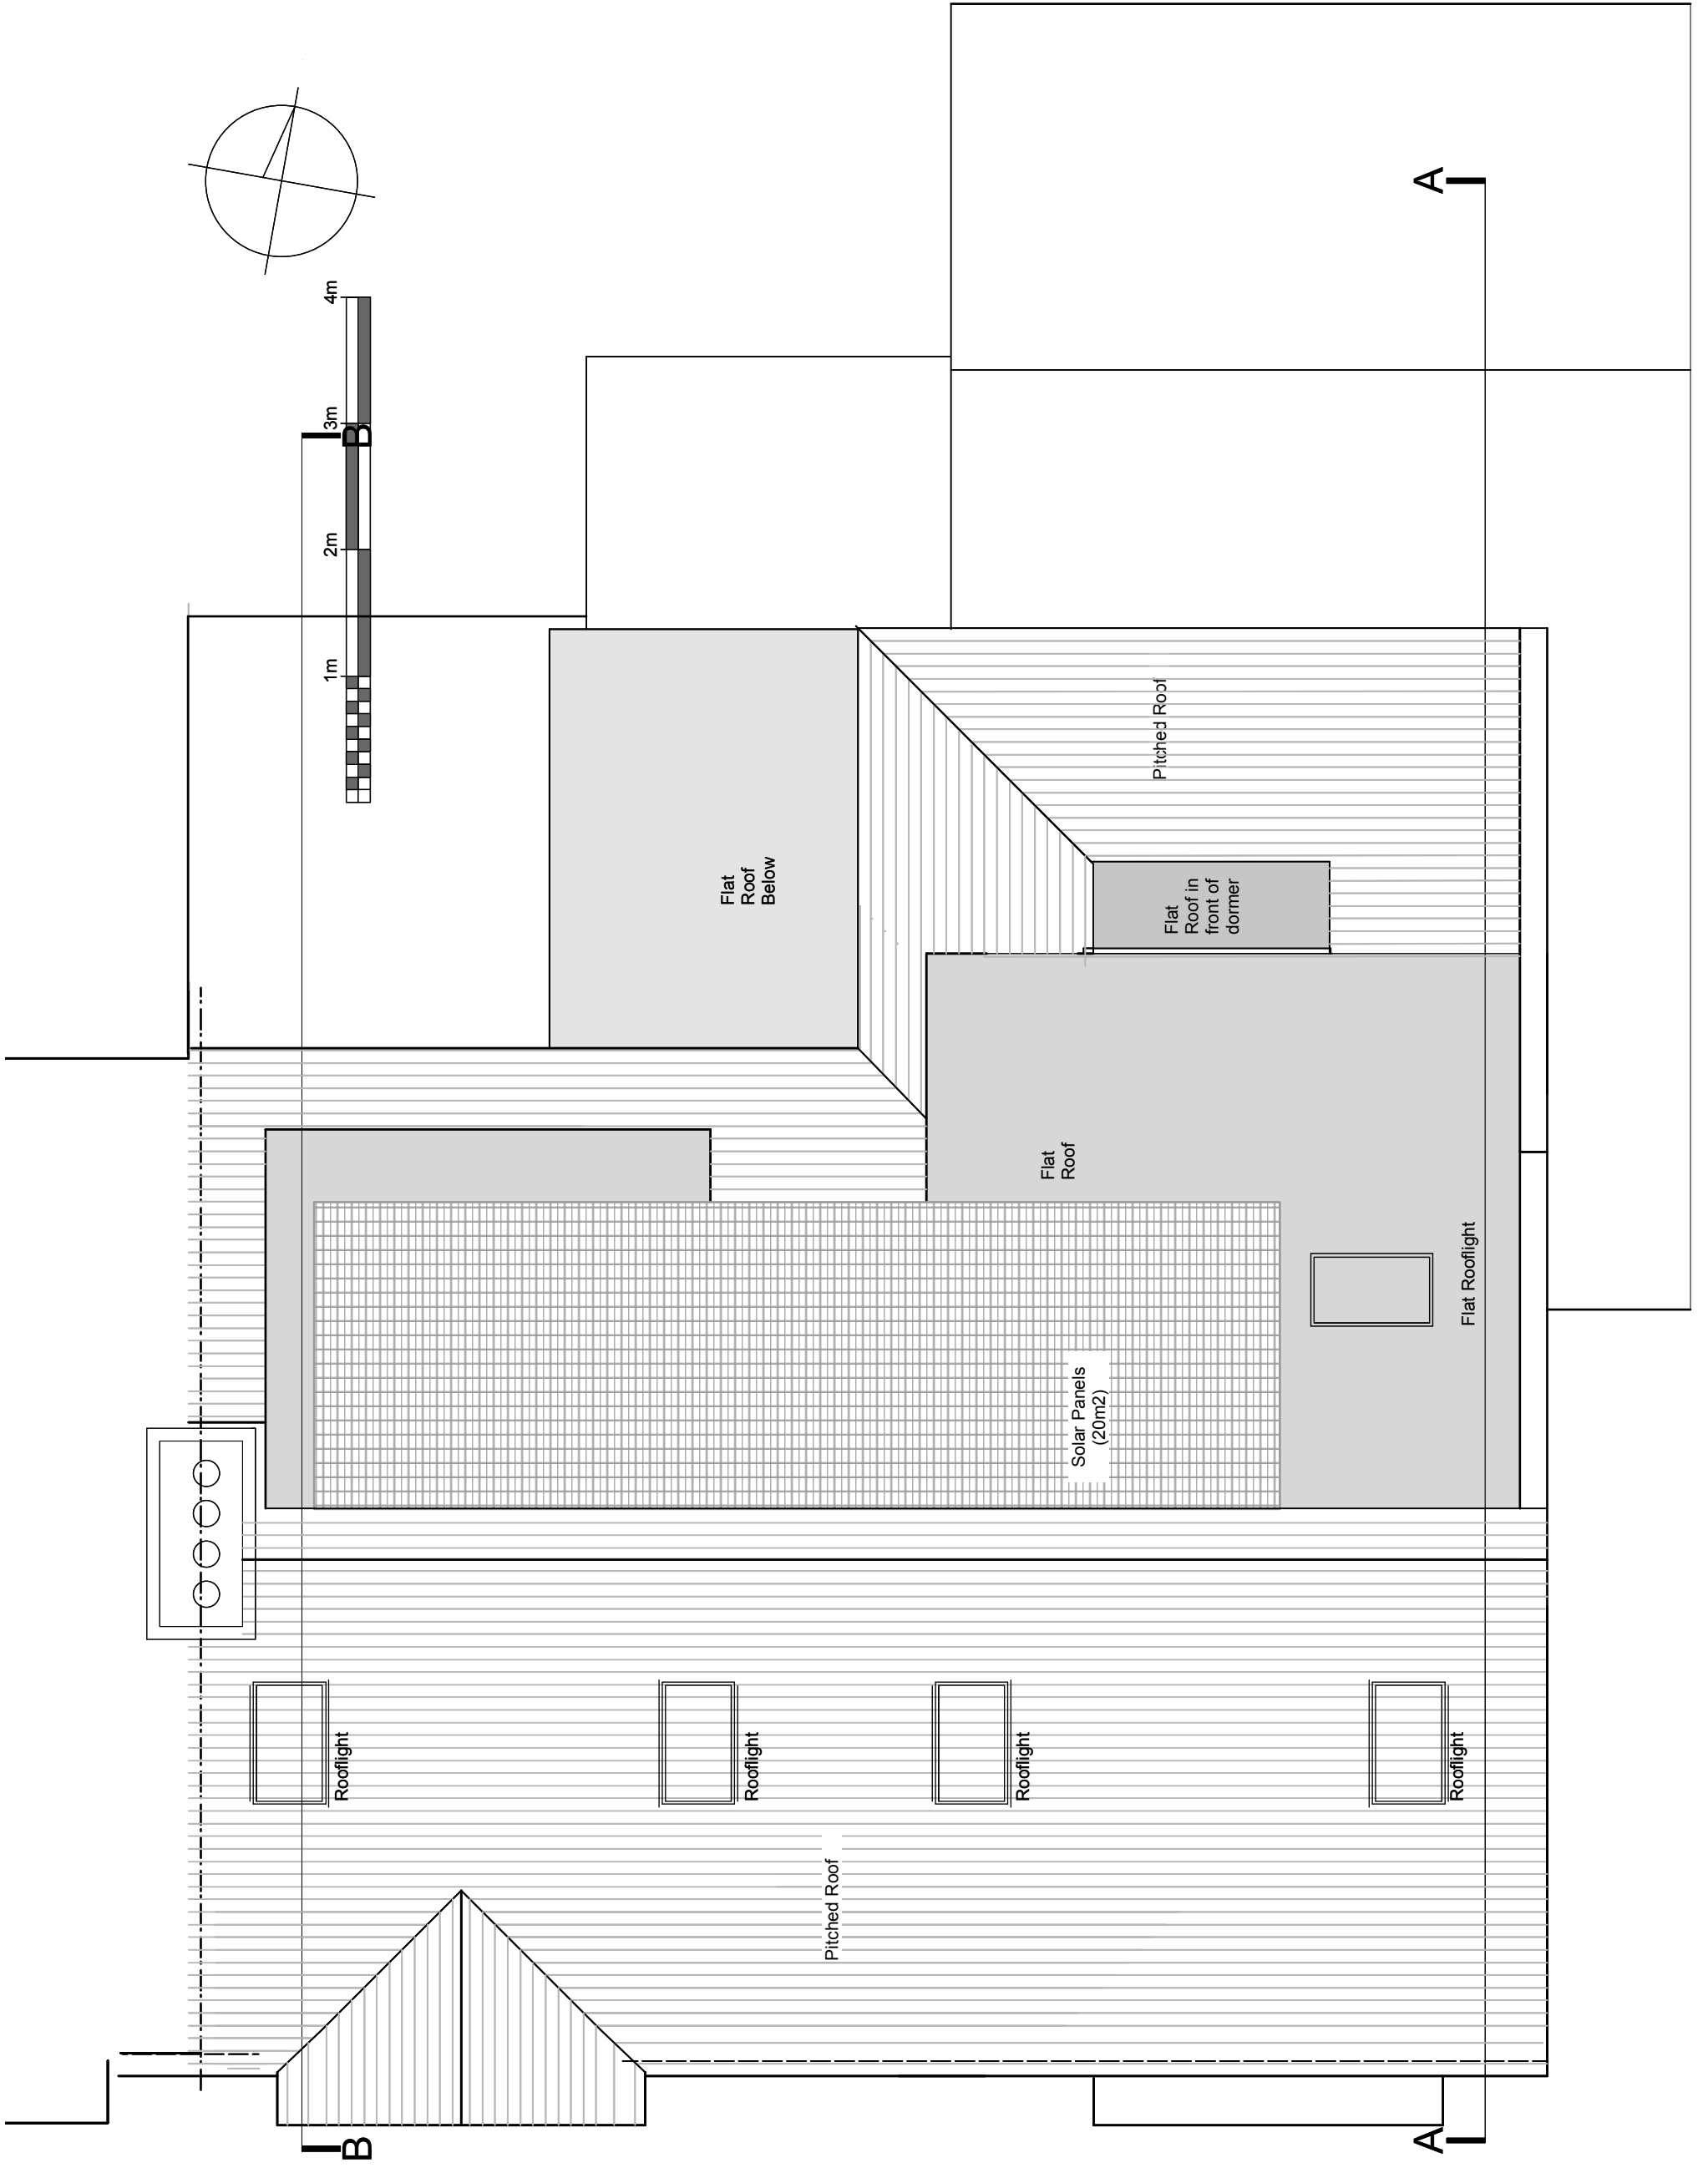

SA | Architecture
 84 Woodvale Walk
 SE27 0EY
 t 07946303059
 e admin@saarchitecture.co.uk
 w www.saarchitecture.co.uk

Client	T Le Masurier		
Project	59 Colwood Gardens London, SW19 2DS		
Drawing Title	Proposed Rear Elevation		
Scale	1:50 @ A3		
Job No.	Drawing No.	Revision	
2805	305	C	
Drawn by	Checked	Date	
SA	-		



Rear Elevation

7) 59 Colwood Gardens



SA | Architecture
 84 Woodvale Walk
 SE27 0EY
 t 07946303059
 e admin@saarchitecture.co.uk
 w www.saarchitecture.co.uk

Client
 T Le Masurier
 Project
 59 Colwood Gardens
 London, SW19 2DS

Drawing Title
**Proposed Second
 Floor Plan**


Scale
 1:50 @ A3

Job No.	Drawing No.	Revision
2805	302	C
Drawn by	Checked	Date
SA	-	

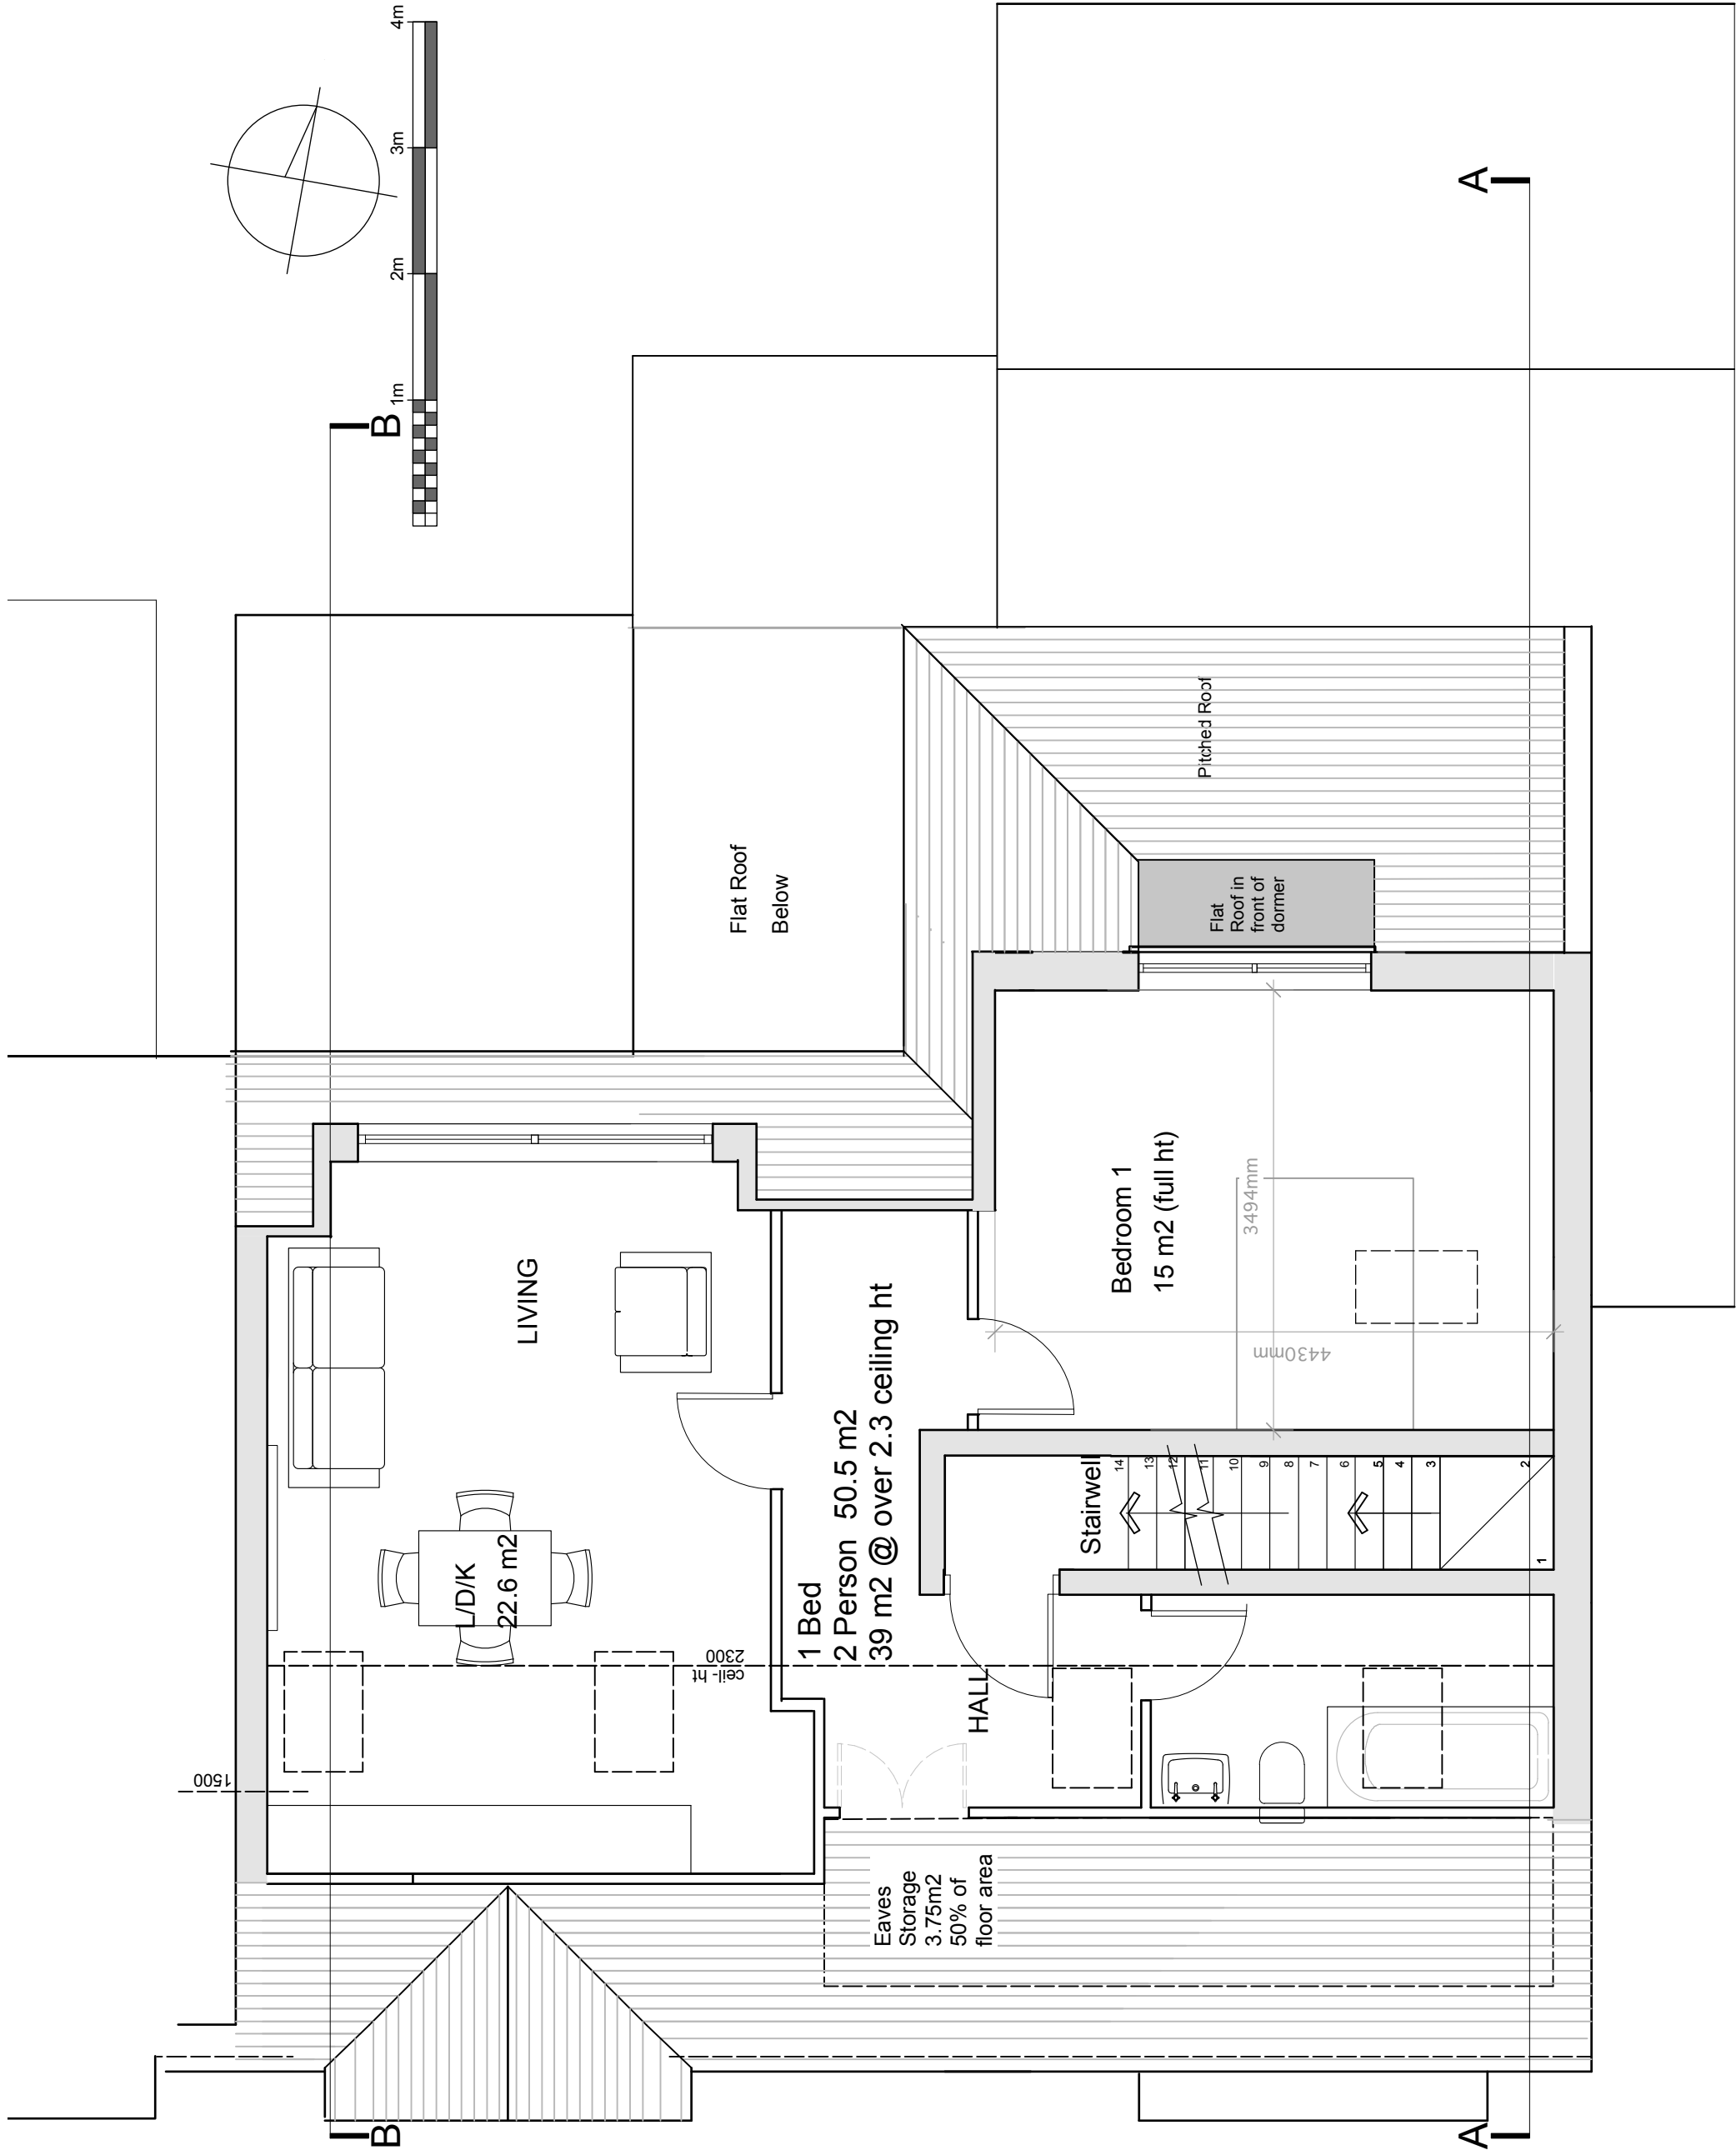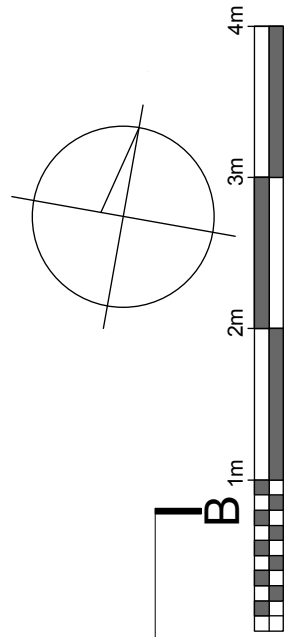

SA | Architecture
 84 Woodvale Walk
 SE27 0EY
 t 07946303059
 e admin@saarchitecture.co.uk
 w www.saarchitecture.co.uk

Client T Le Masurier	
Project 59 Colwood Gardens London, SW19 2DS	
Drawing Title Proposed Side Elevation (West)	
Scale 1:50 @ A3	
Job No. 2805	Drawing No. 306
Revision C	Date
Drawn by SA	Checked -

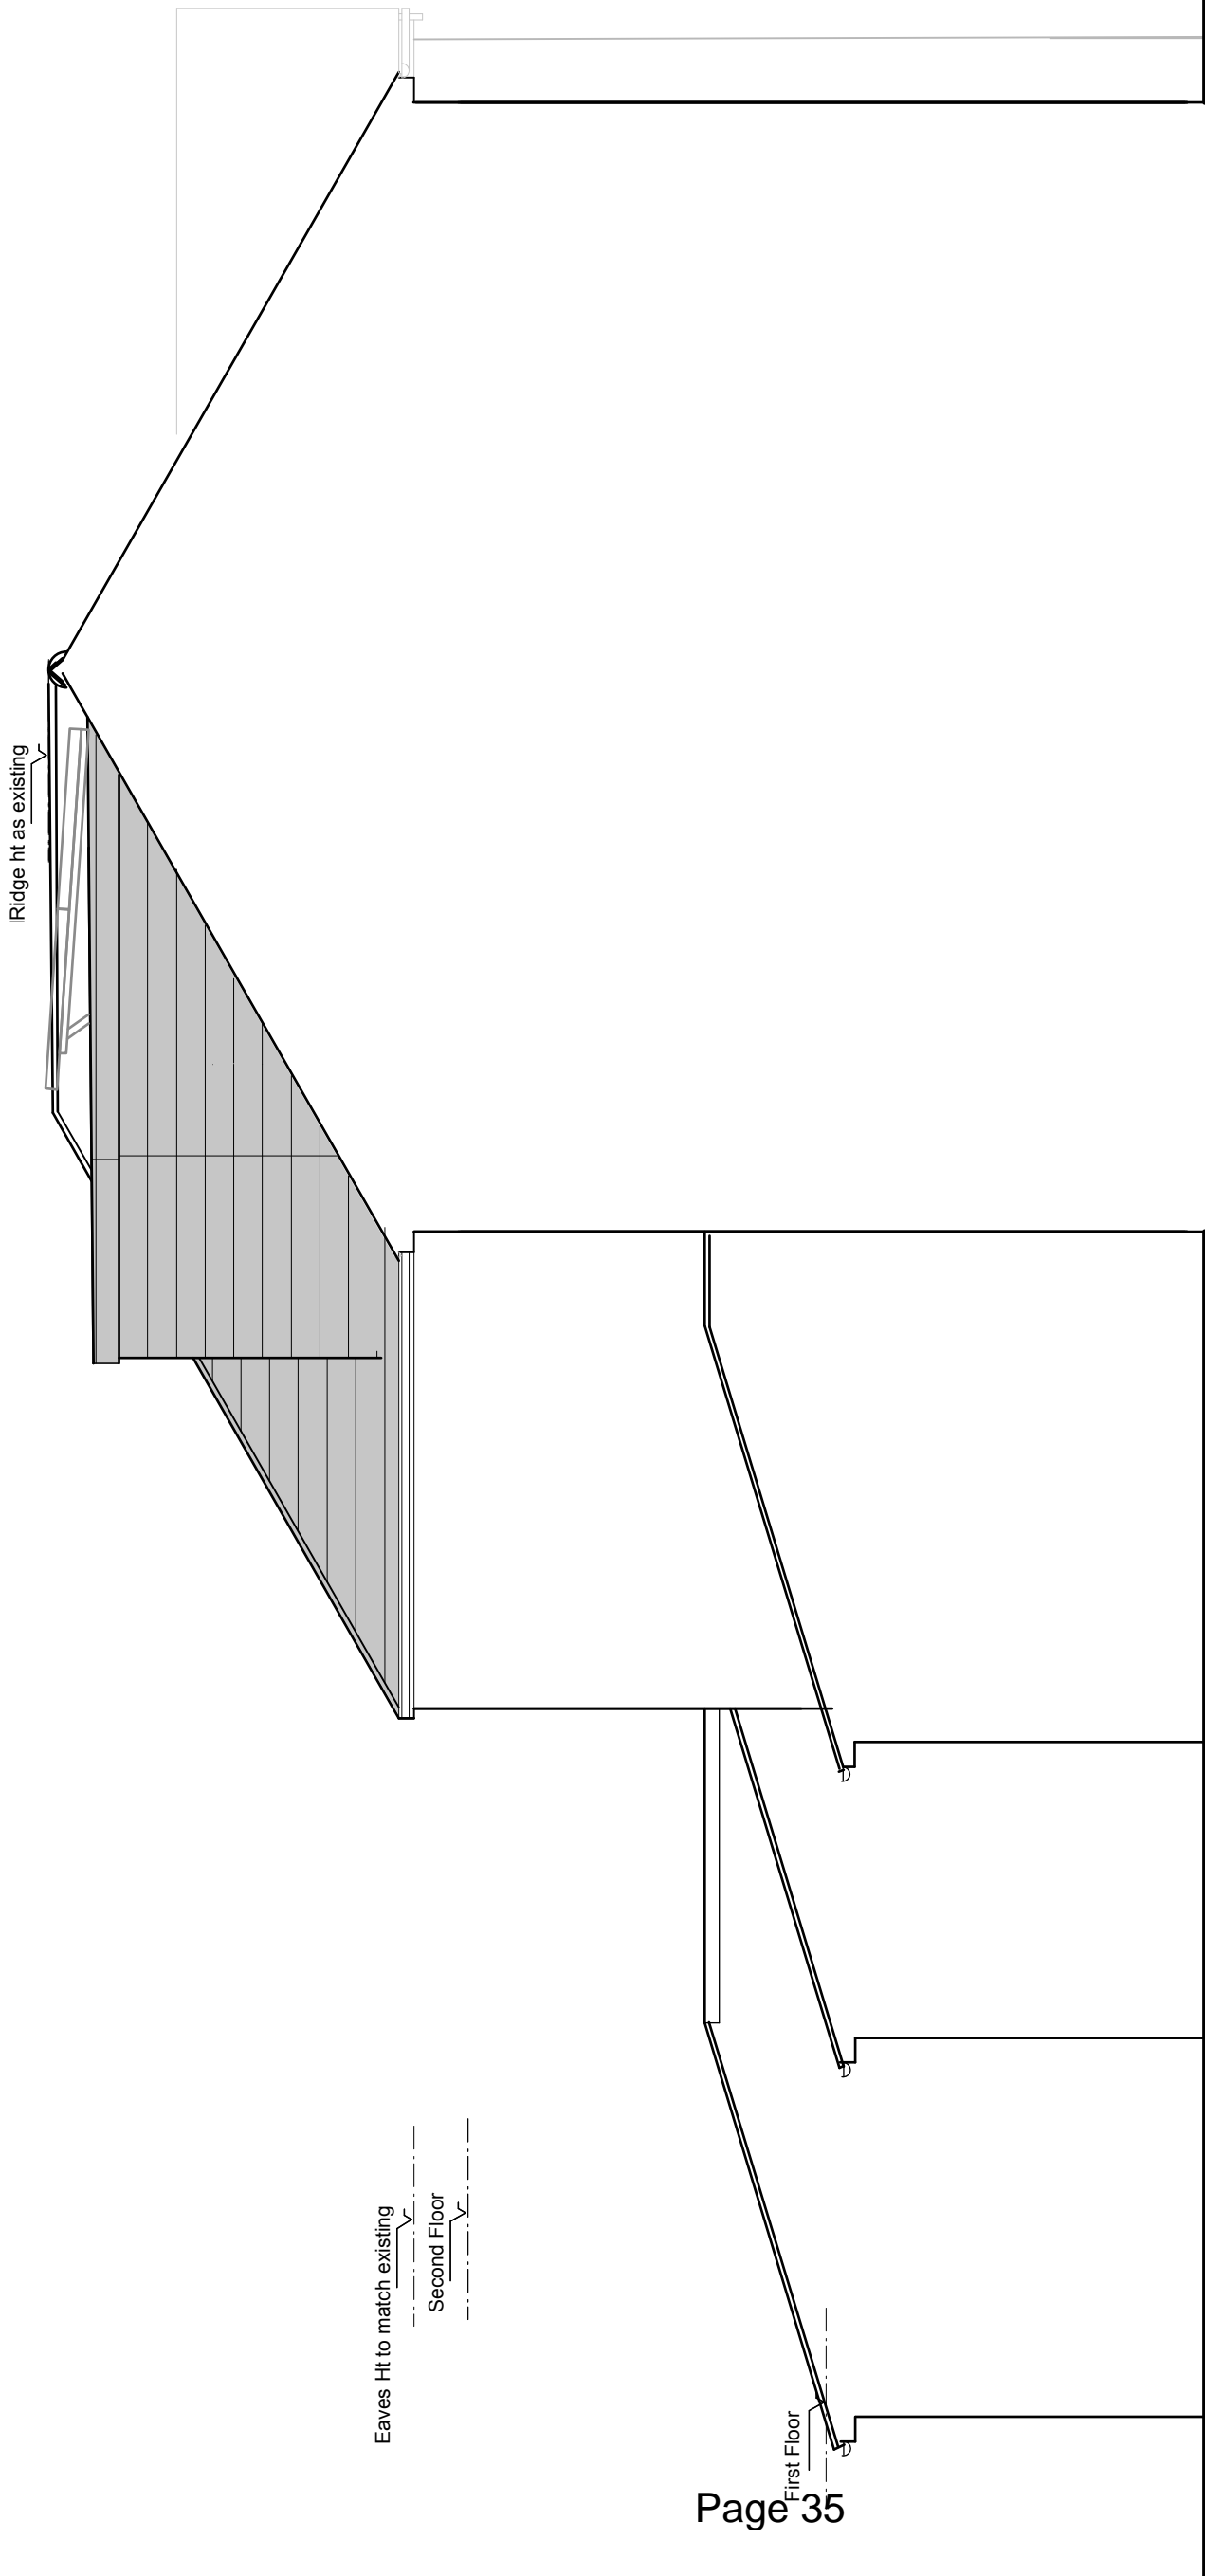

**Proposed Side Elevation
(West)**

This page is intentionally left blank