



Street scene 1:100

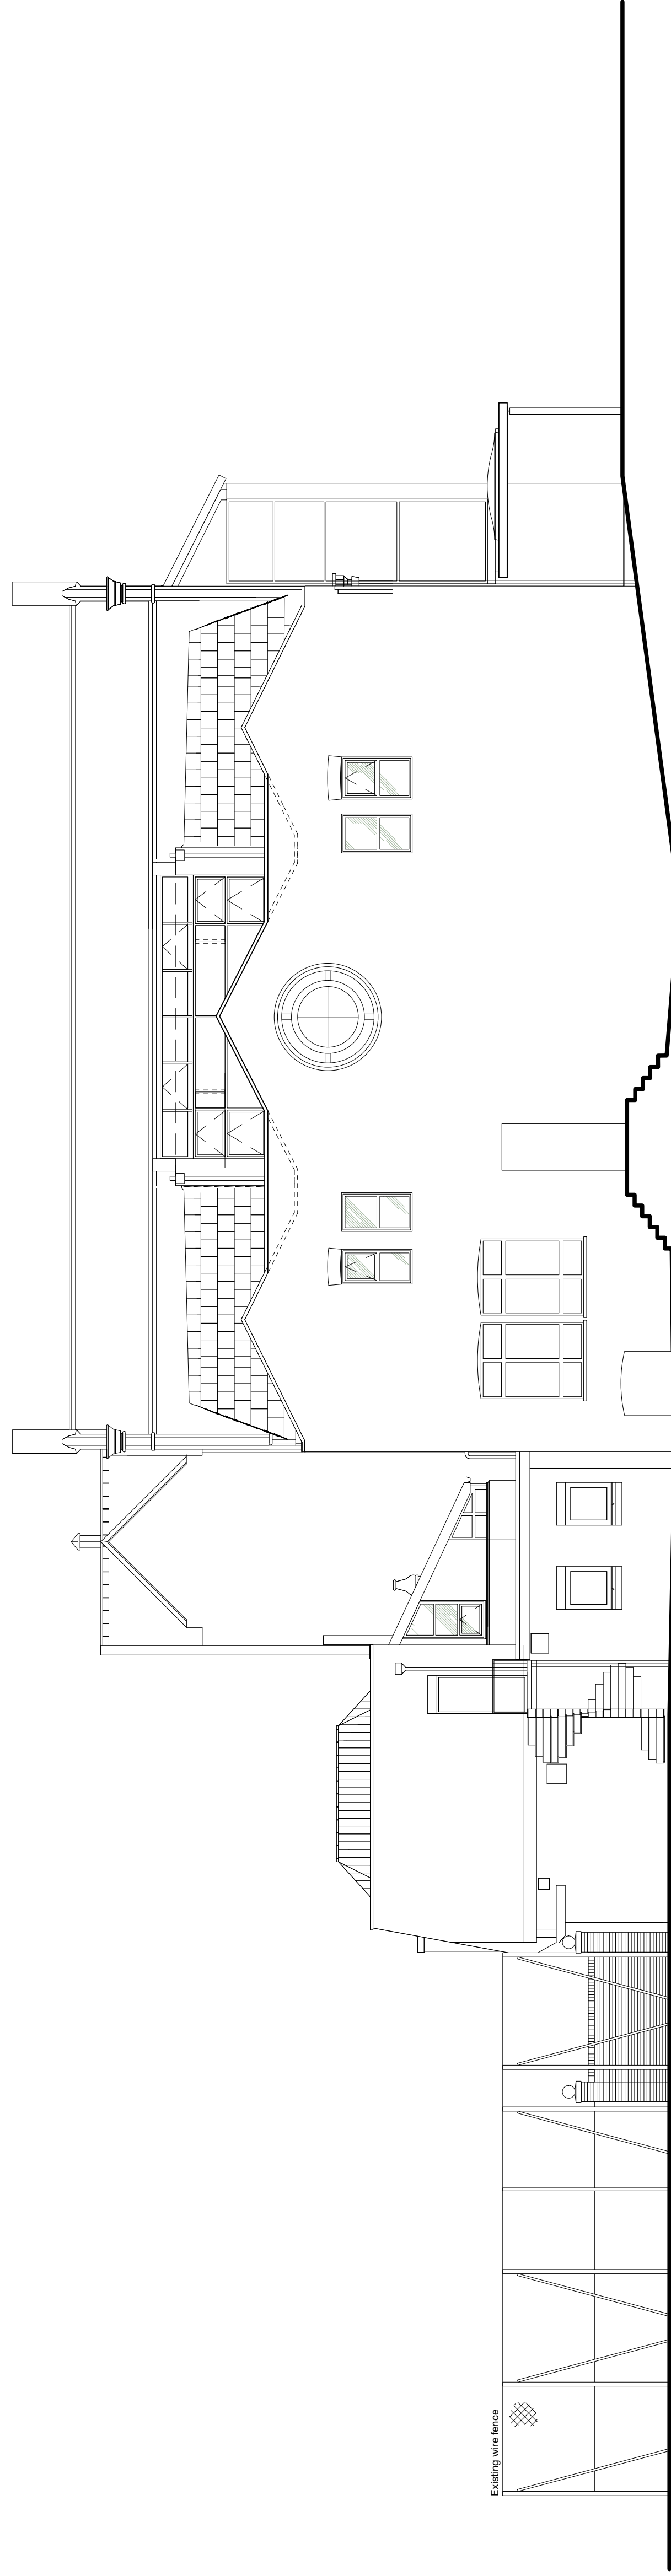

Rear elevation 1:100

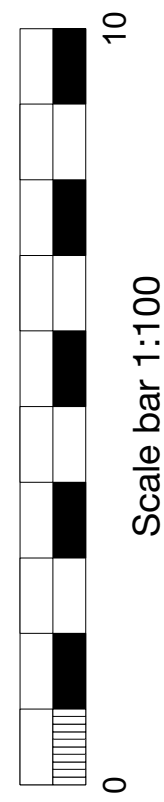



rev	description	date

NOTES
 Do not scale from the drawing for other than planning purposes. Confirm all dimensions on site before construction.
 The copyright in this drawing is reserved by Alexander Design.
 This drawing is to be used without fee or other restrictions only for the project for which it was prepared.
 The site drawing is reproduced under the limited licence of the Ordnance Survey and cannot be reproduced.

Project		Willington Preparatory School	
sheet		Temporary kitchen	
job number		Existing Elevations	
1236D	drawing no	E1:30	scale
	date	Dec 18	1:100 @ A1
	drawn	JP	revision
			A


alexanderdesign
 1 Wymal Valley Road, Wincobank, SC23 1LD
 Dundee, Scotland DD1 1 0RZ, UK
 www.alexanderdesign.co.uk or 01392 424242

Latitude Portal

  

© Crown Copyright 2012
 Reproduction in whole or in part is prohibited
 without the prior permission of Ordnance Survey.

OS plan 1:2500

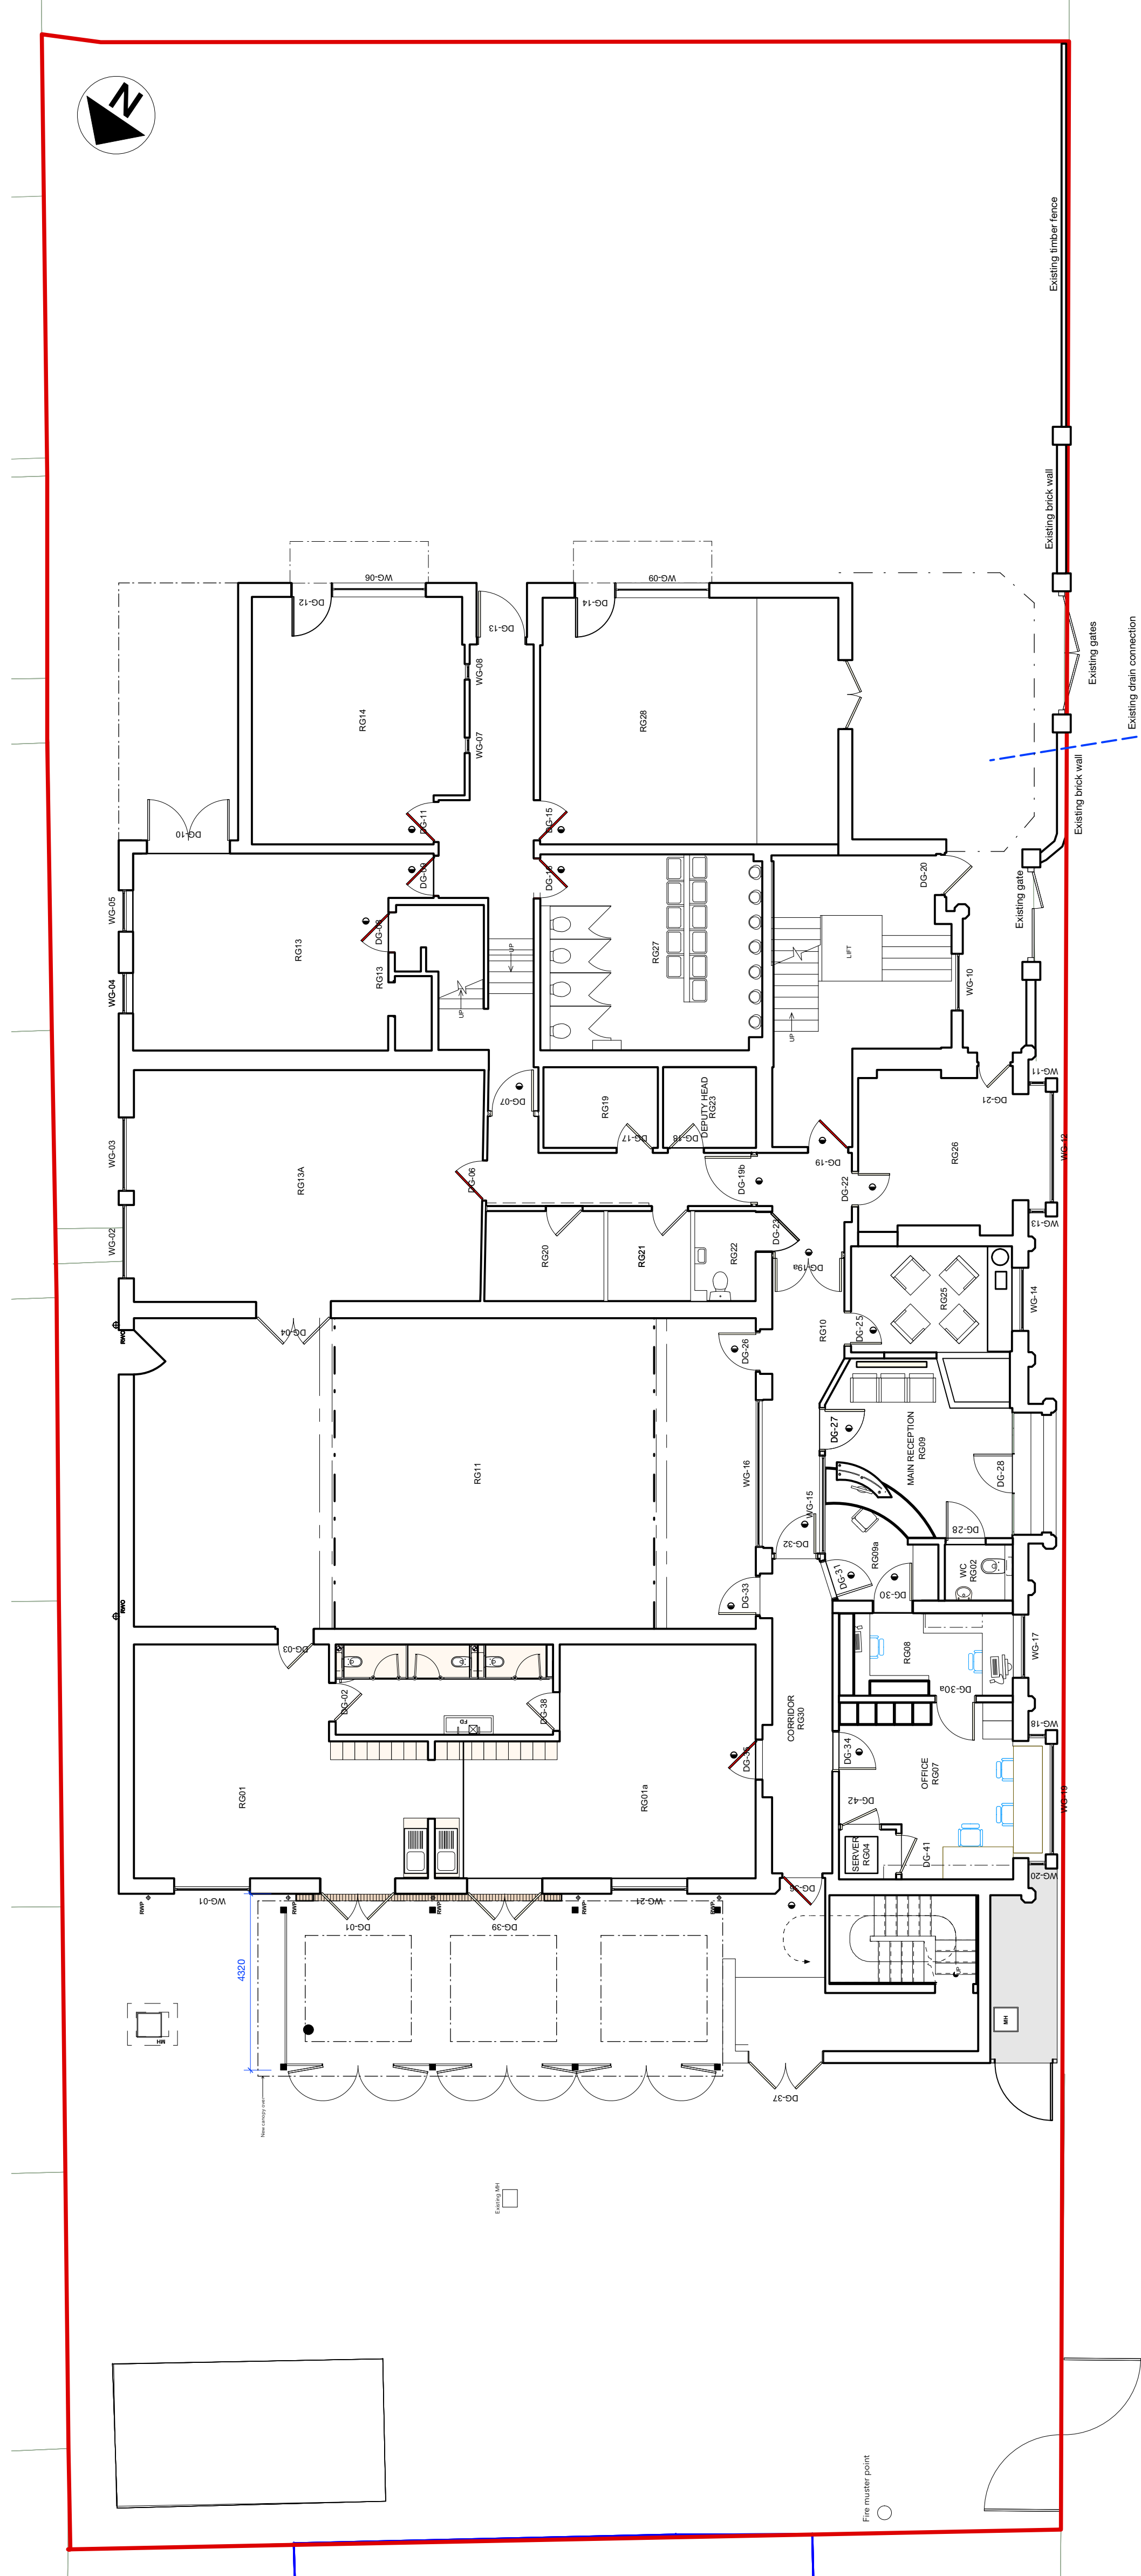

Existing site plan 1:100

rev	description	date

NOTES
 Do not scale from the drawing for other than planning purposes. Confirm all dimensions on site before construction.
 The copyright of this drawing is owned by Alexander Design.
 The copyright of the information contained within this drawing is owned by Alexander Design.
 The site drawing is reproduced under the limited licence of the Ordnance Survey and cannot be reproduced.

Project		Willington Preparatory School	
sheet		Temporary kitchen	
job number		Site and GF plan	
1236D	drawing no	P1.01	scale
	date	Dec 18	drawn
	revision	JP	revision
			A

alexanderdesign
 Basepoint, 1 Wimal Valley Road, Worcester, S23 3LD
 www.alexanderdesign.co.uk info@alexanderdesign.co.uk

