



This drawing is the copyright of Gerald Moore RIBA. The contractor should check all dimensions on site. No dimensions are to be scaled from this drawing except for planning purposes. It is the contractor's responsibility to ensure that all works are in compliance with the current statutory requirements.

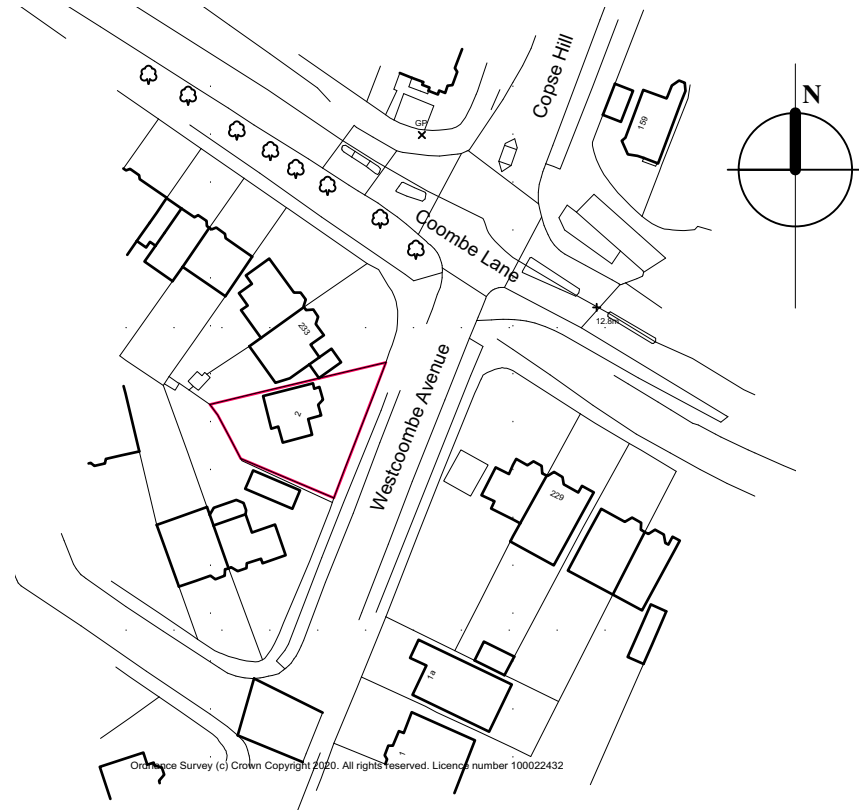


Reproduced from the Ordnance Survey map with the permission of the Controller of Her Majesty's Stationary Office. Crown copyright of Gerald Moore RIBA. Licence No: 100041472

 


1:1250 @ A3

Location Plan 1:1250

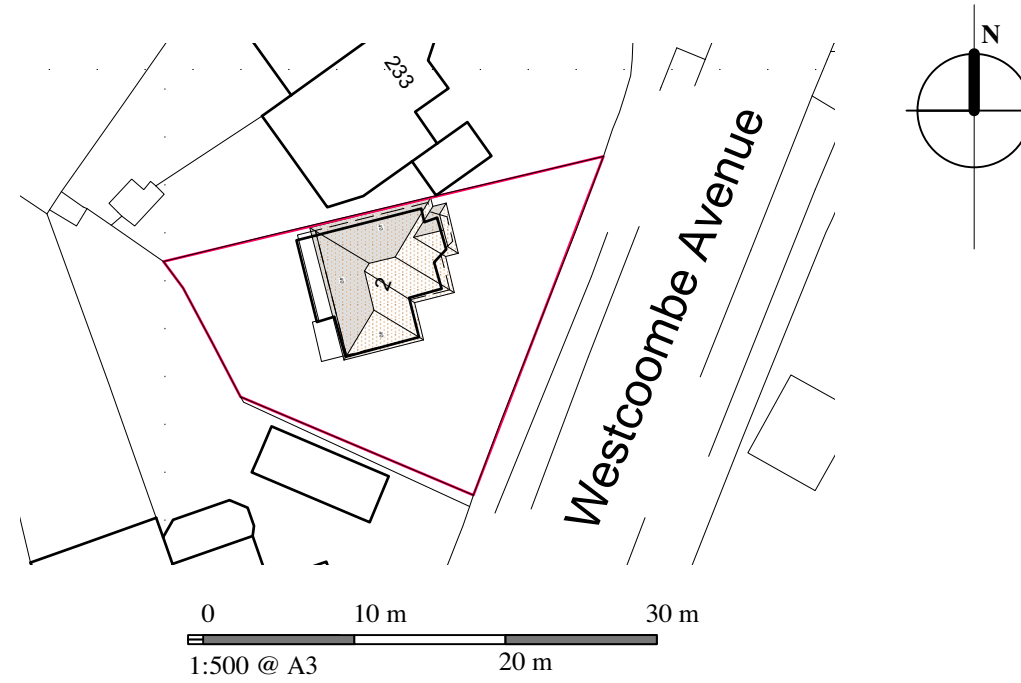


Block/Roof Plan [Existing] 1:500

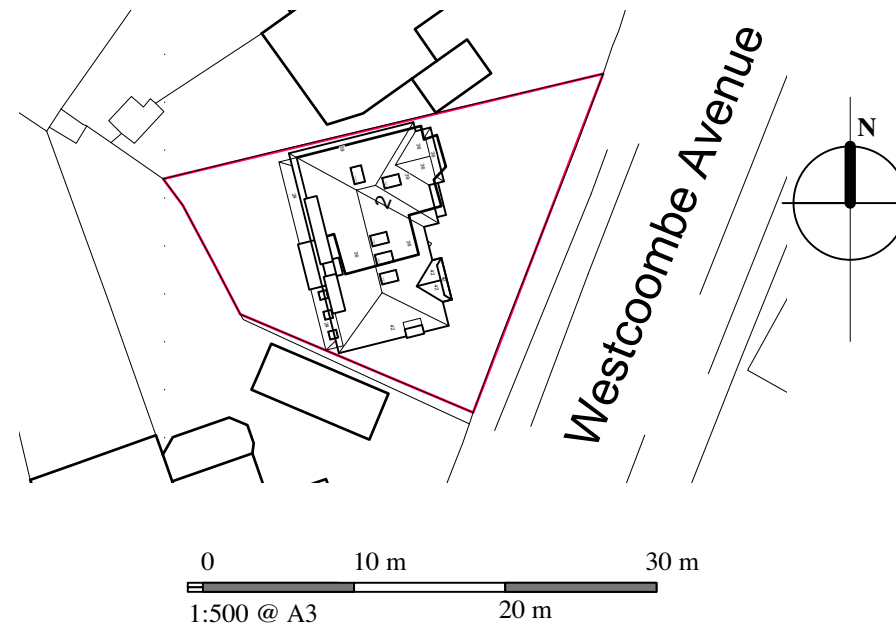


Block/Roof Plan [Proposed] 1:500


N.B. STRUCTURAL INFORMATION TO BE READ ALONGSIDE STRUCTURAL ENGINEER'S CALCULATIONS SHEETS & SKETCH DETAILS. ATTENTION TO BE PAID TO PADSTONE, BOLT FIXING, BASE PLATES, & GALVANIZING REQUIREMENTS

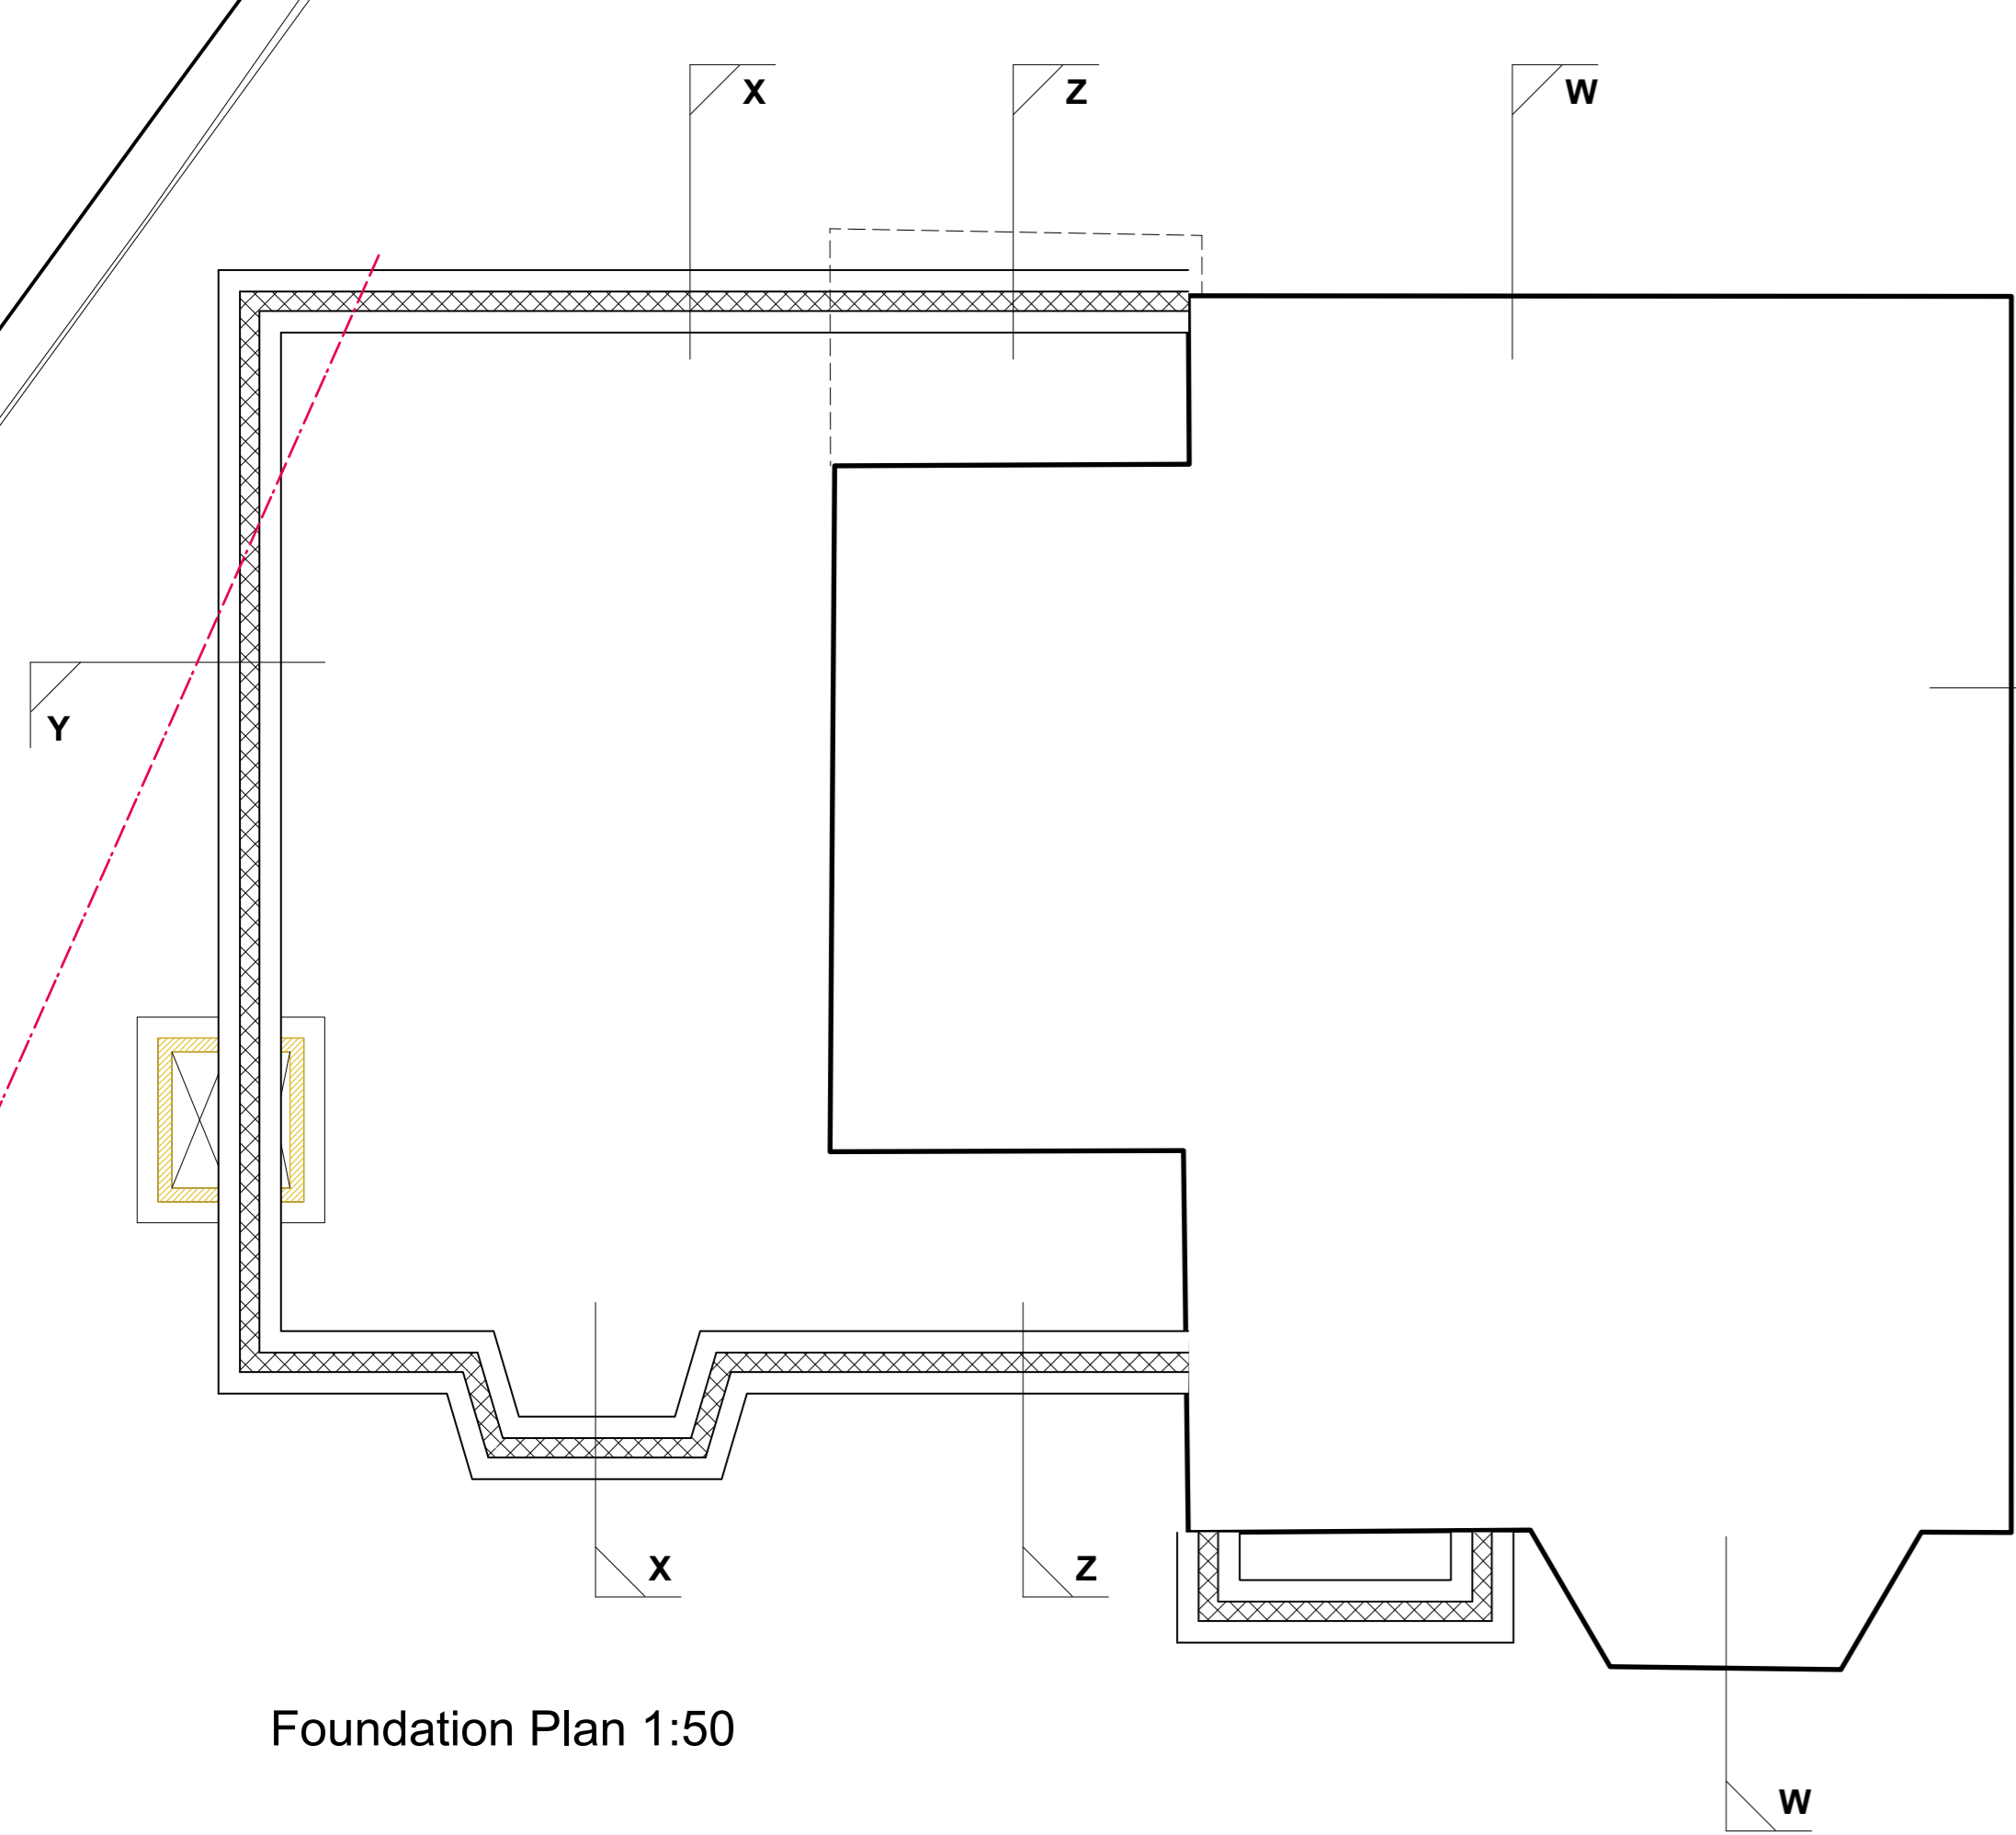

Foundation Plan 1:50

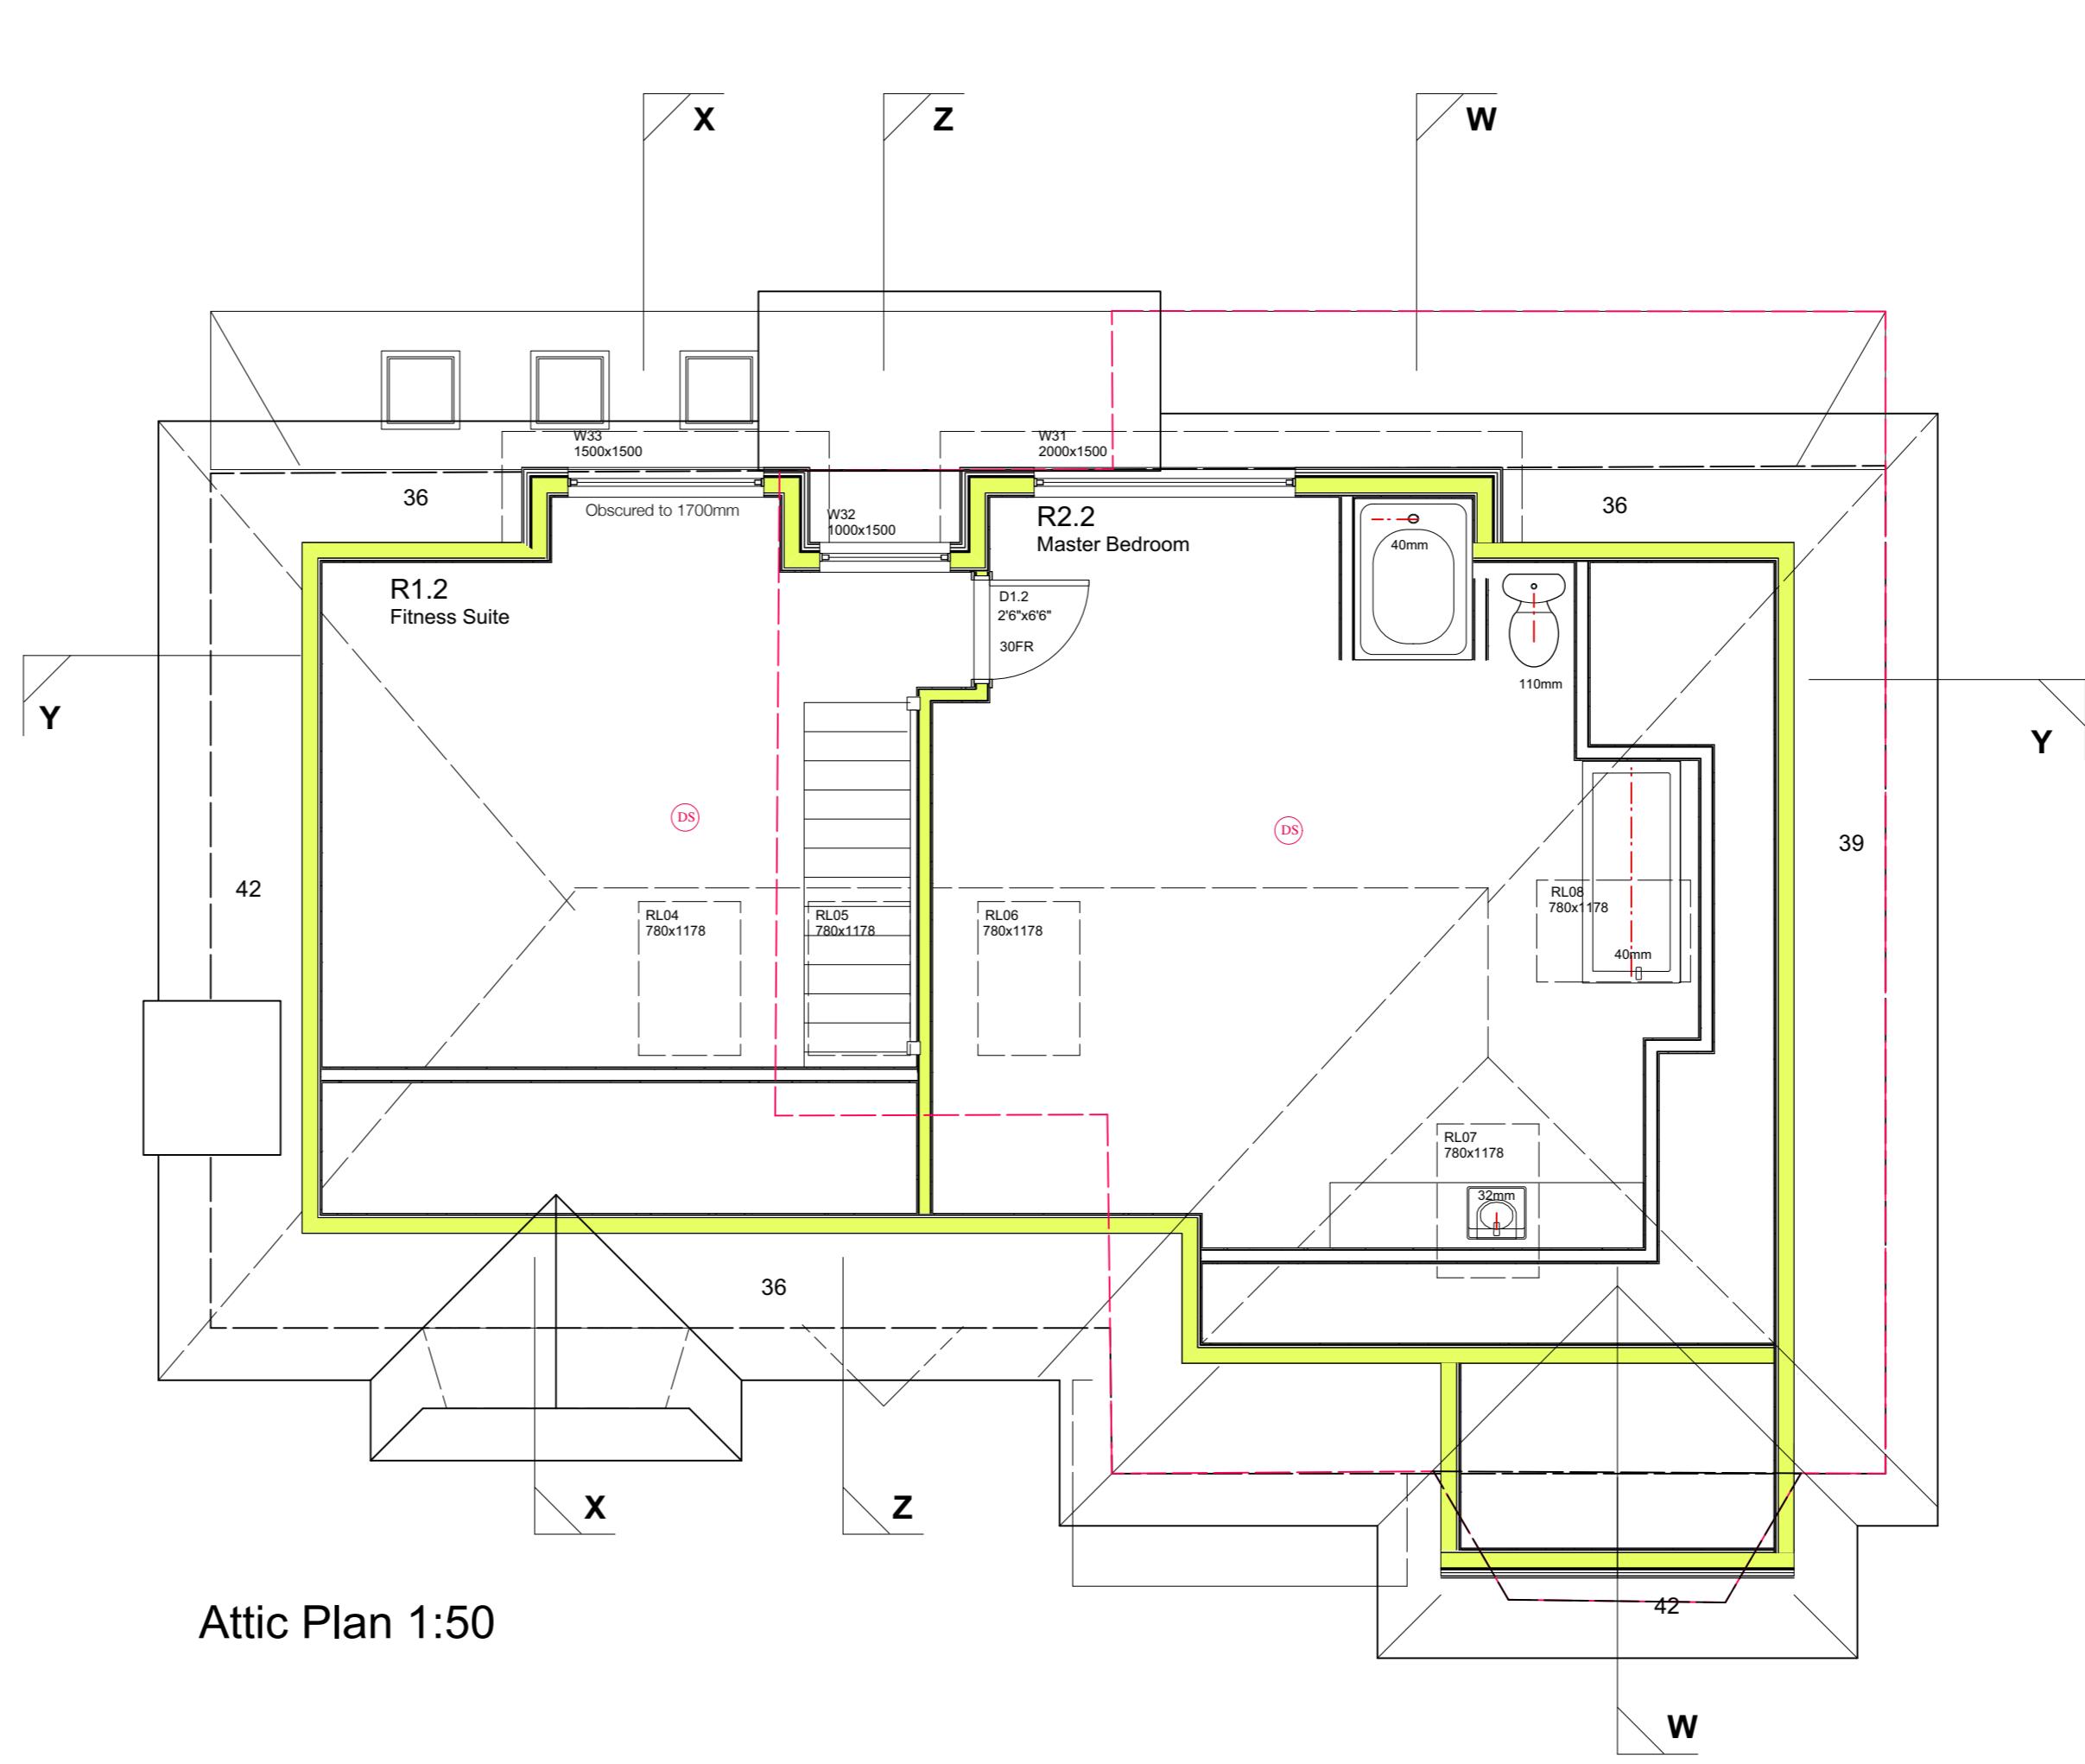


Attic Plan 1:50

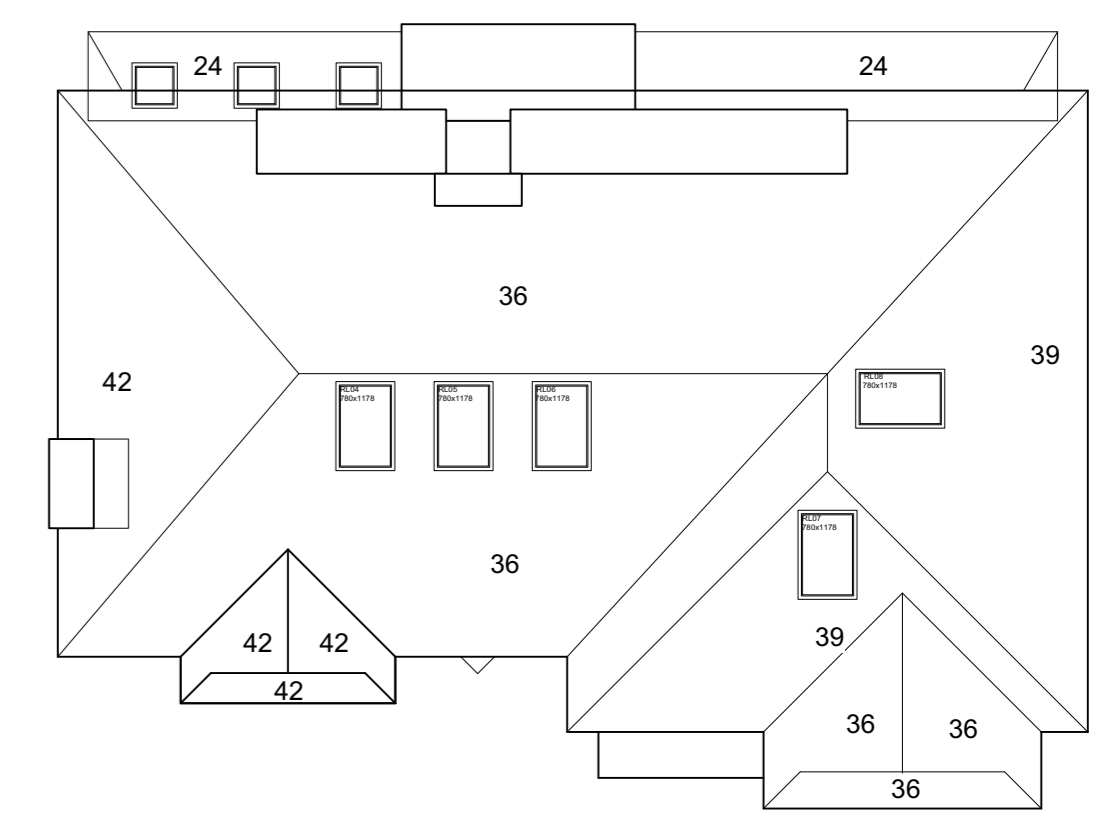


Roof Plan 1:100


Page 74

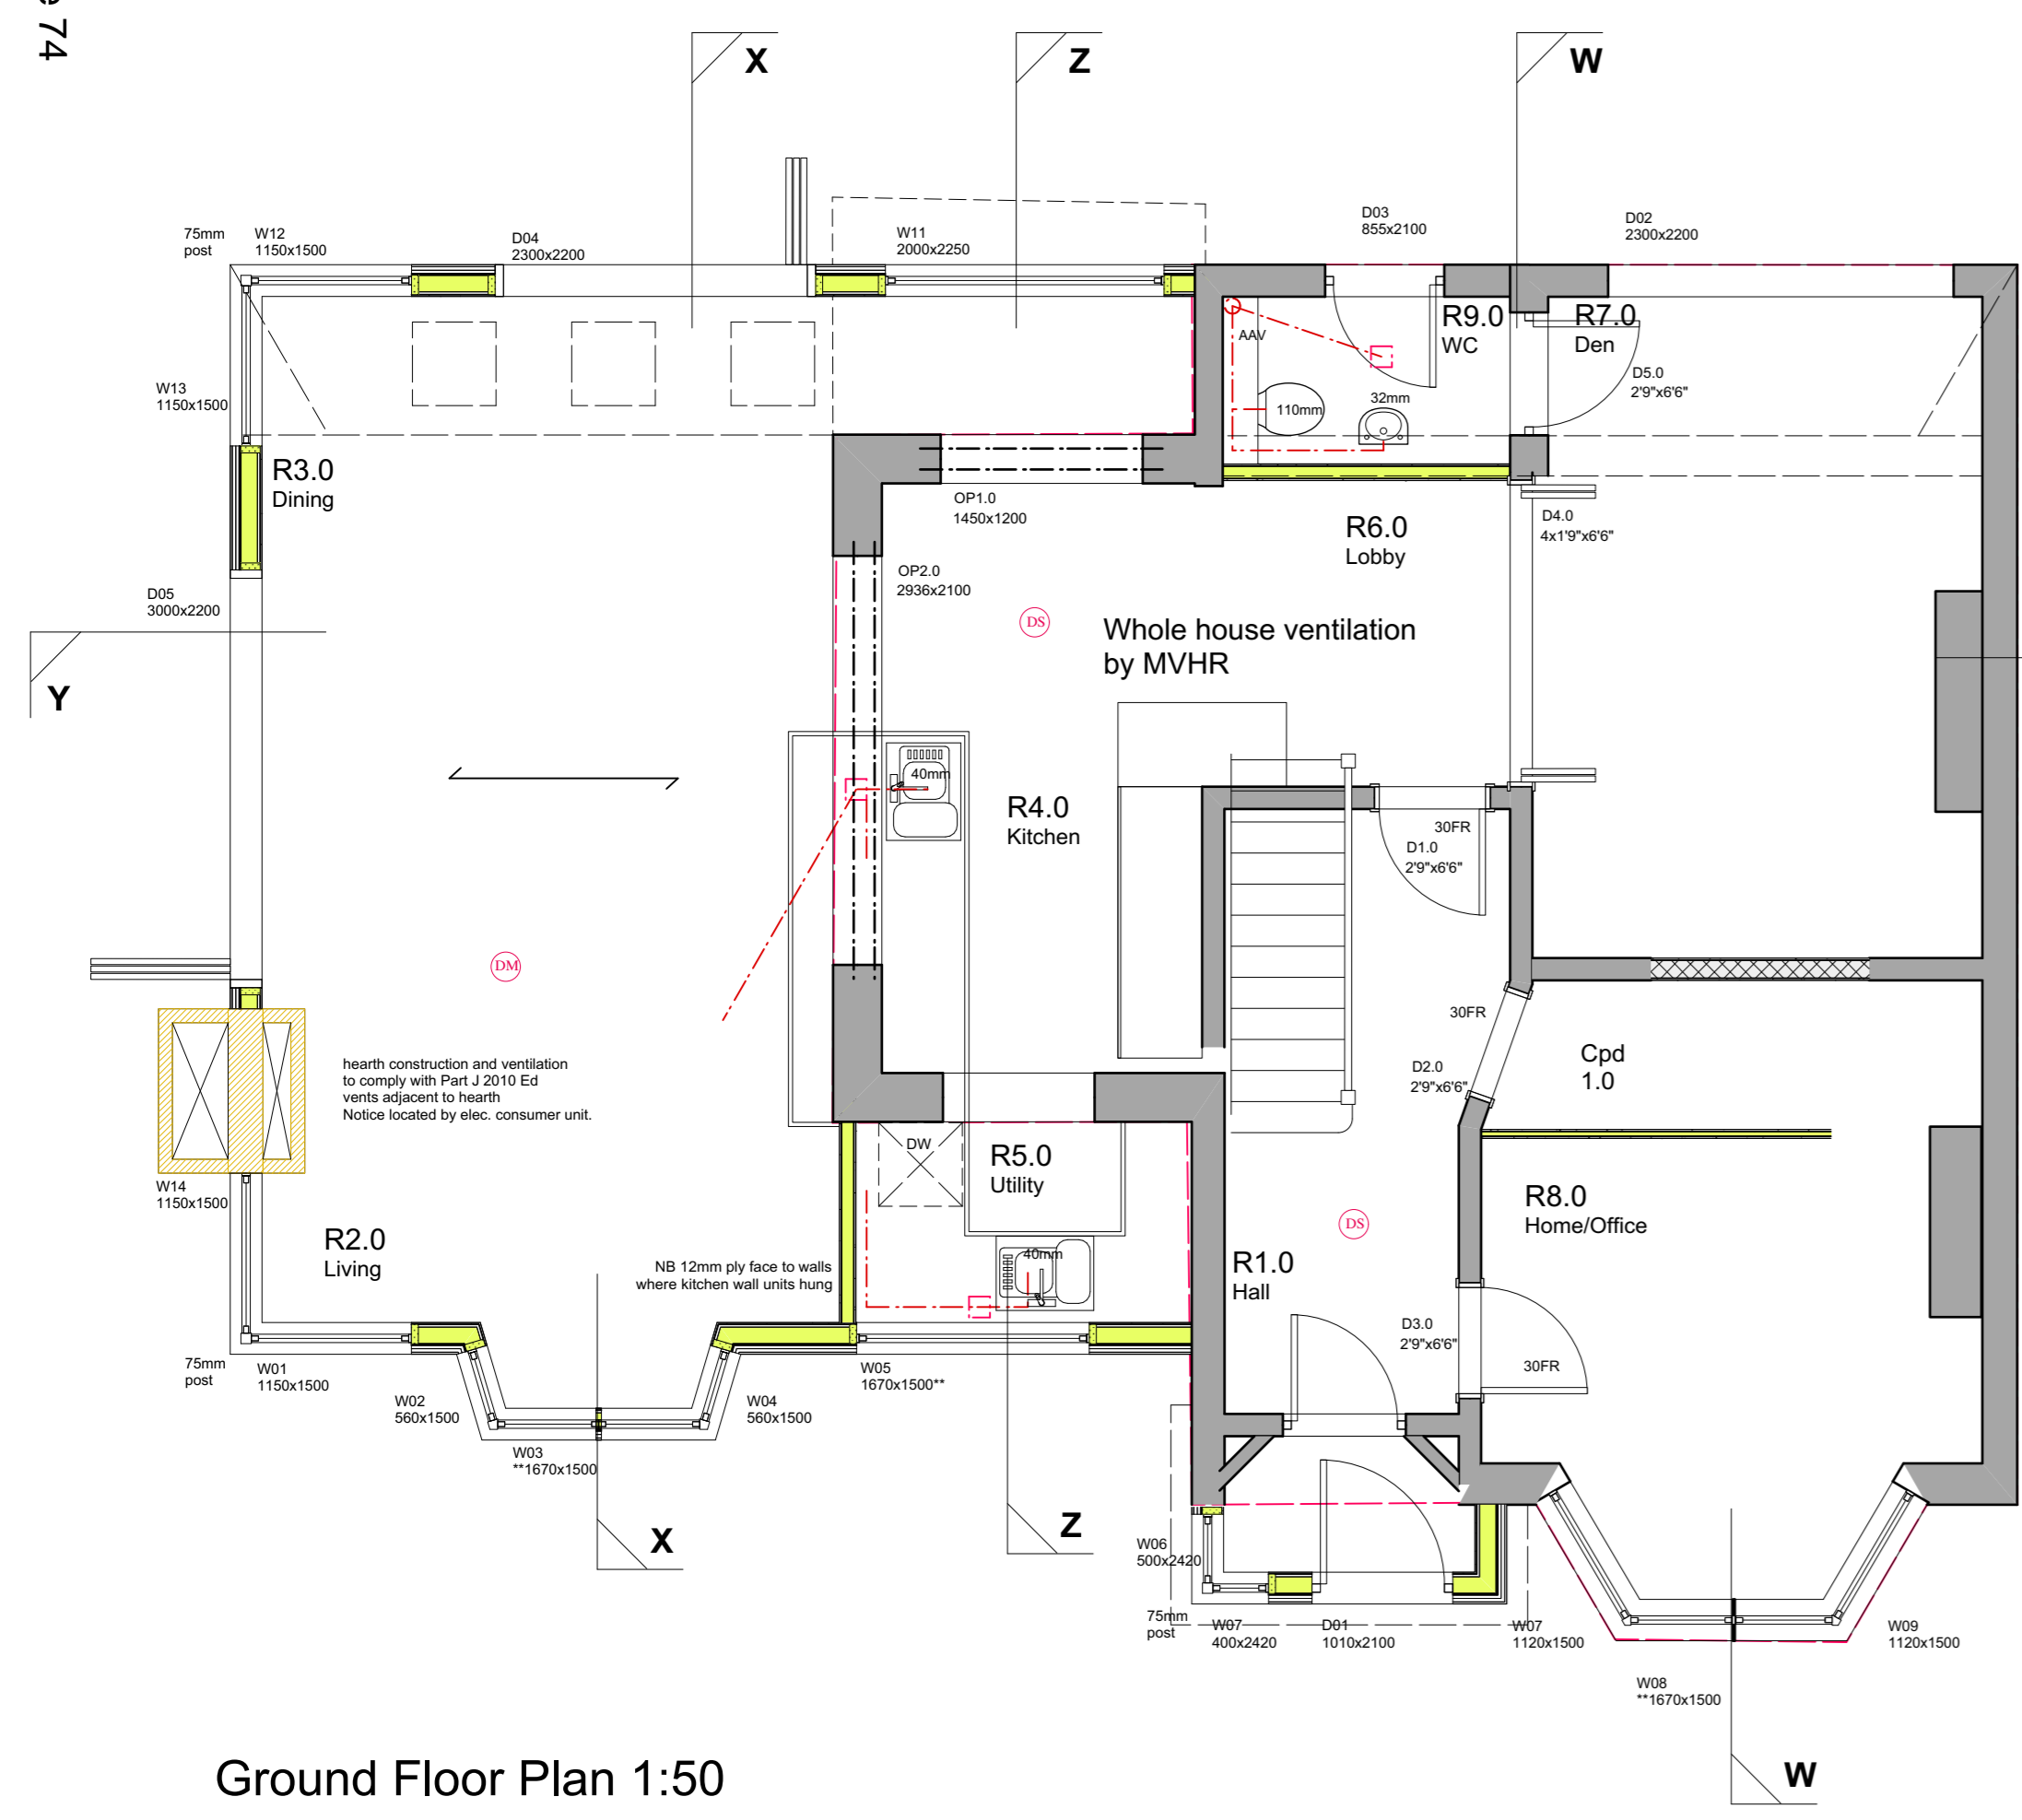

Ground Floor Plan 1:50

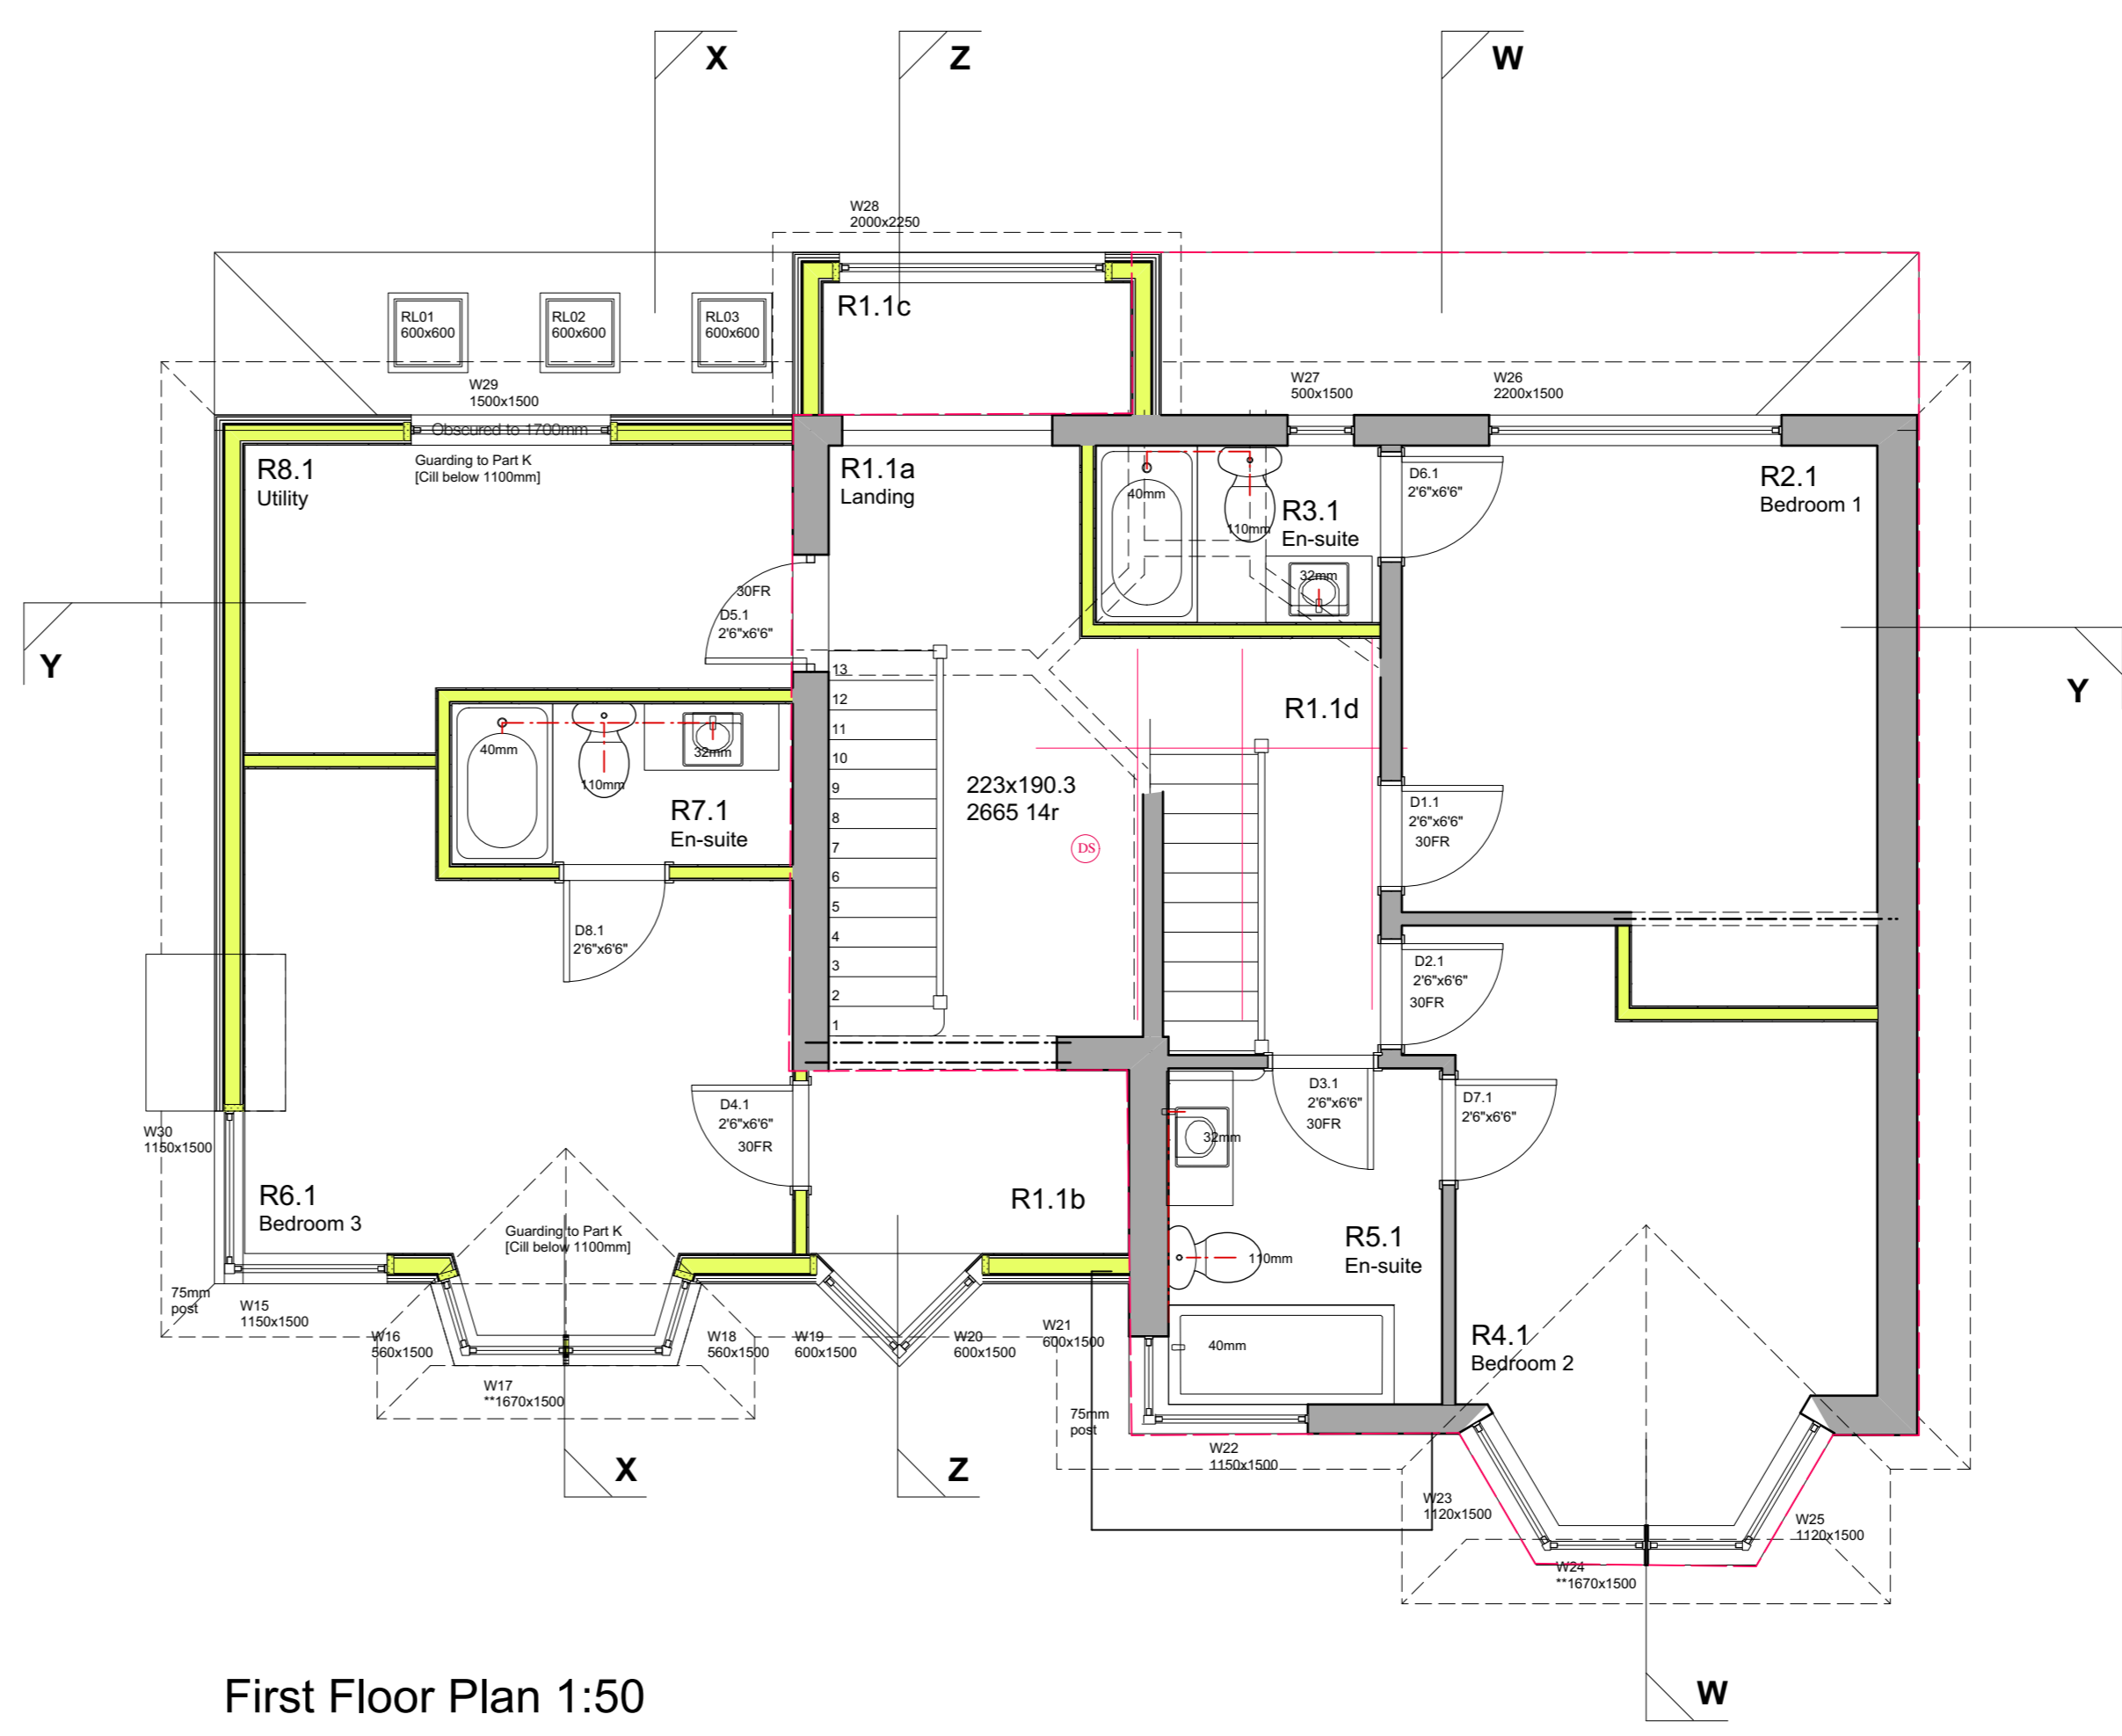

First Floor Plan 1:50

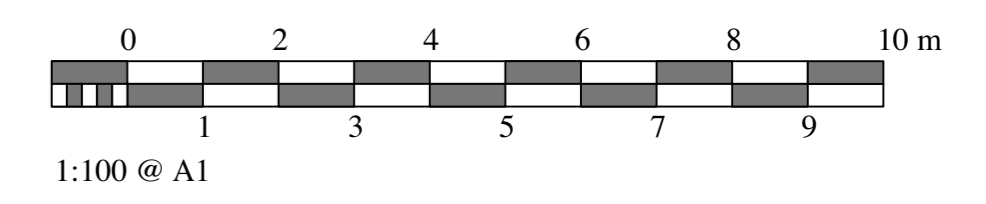

Rev Date Amend Revision
Gerald Moore RIBA, Chartered Architect
 1 Exmoor Crescent Worthing West Sussex BN13 2PL
 Tel: 01903 609607 Mobile: 07793 00 44 62
 www.geraldmooreriba.co.uk e-mail: contact@geraldmooreriba.co.uk
 Client: MR & MRS P LOMBAARD

Project: PROPOSED EXTENSION & ALTERATIONS TO 2 WESTCOOMBE AVENUE LONDON SW20 ORQ

Drawing: PROPOSED FLOOR PLANS

Drg No: 1628/20/BR/02

Scales: 1:100, 1:50 Date: MAY 2020



Drawn: gm Dwg Size: A1

PRELIMINARY




SUBJECT TO BUILDING REGULATION APPROVAL

This drawing is the copyright of Gerald Moore RIBA. The contractor should check all dimensions on site. No dimensions are to be scaled from this drawing except for planning purposes. It is the contractor's responsibility to ensure that all works are in compliance with the current statutory requirements.

N.B. STRUCTURAL INFORMATION TO BE READ ALONGSIDE STRUCTURAL ENGINEER'S CALCULATIONS SHEETS & SKETCH DETAILS. ATTENTION TO BE PAID TO PADSTONE, BOLT FIXING, BASE PLATES, & GALVANIZING REQUIREMENTS

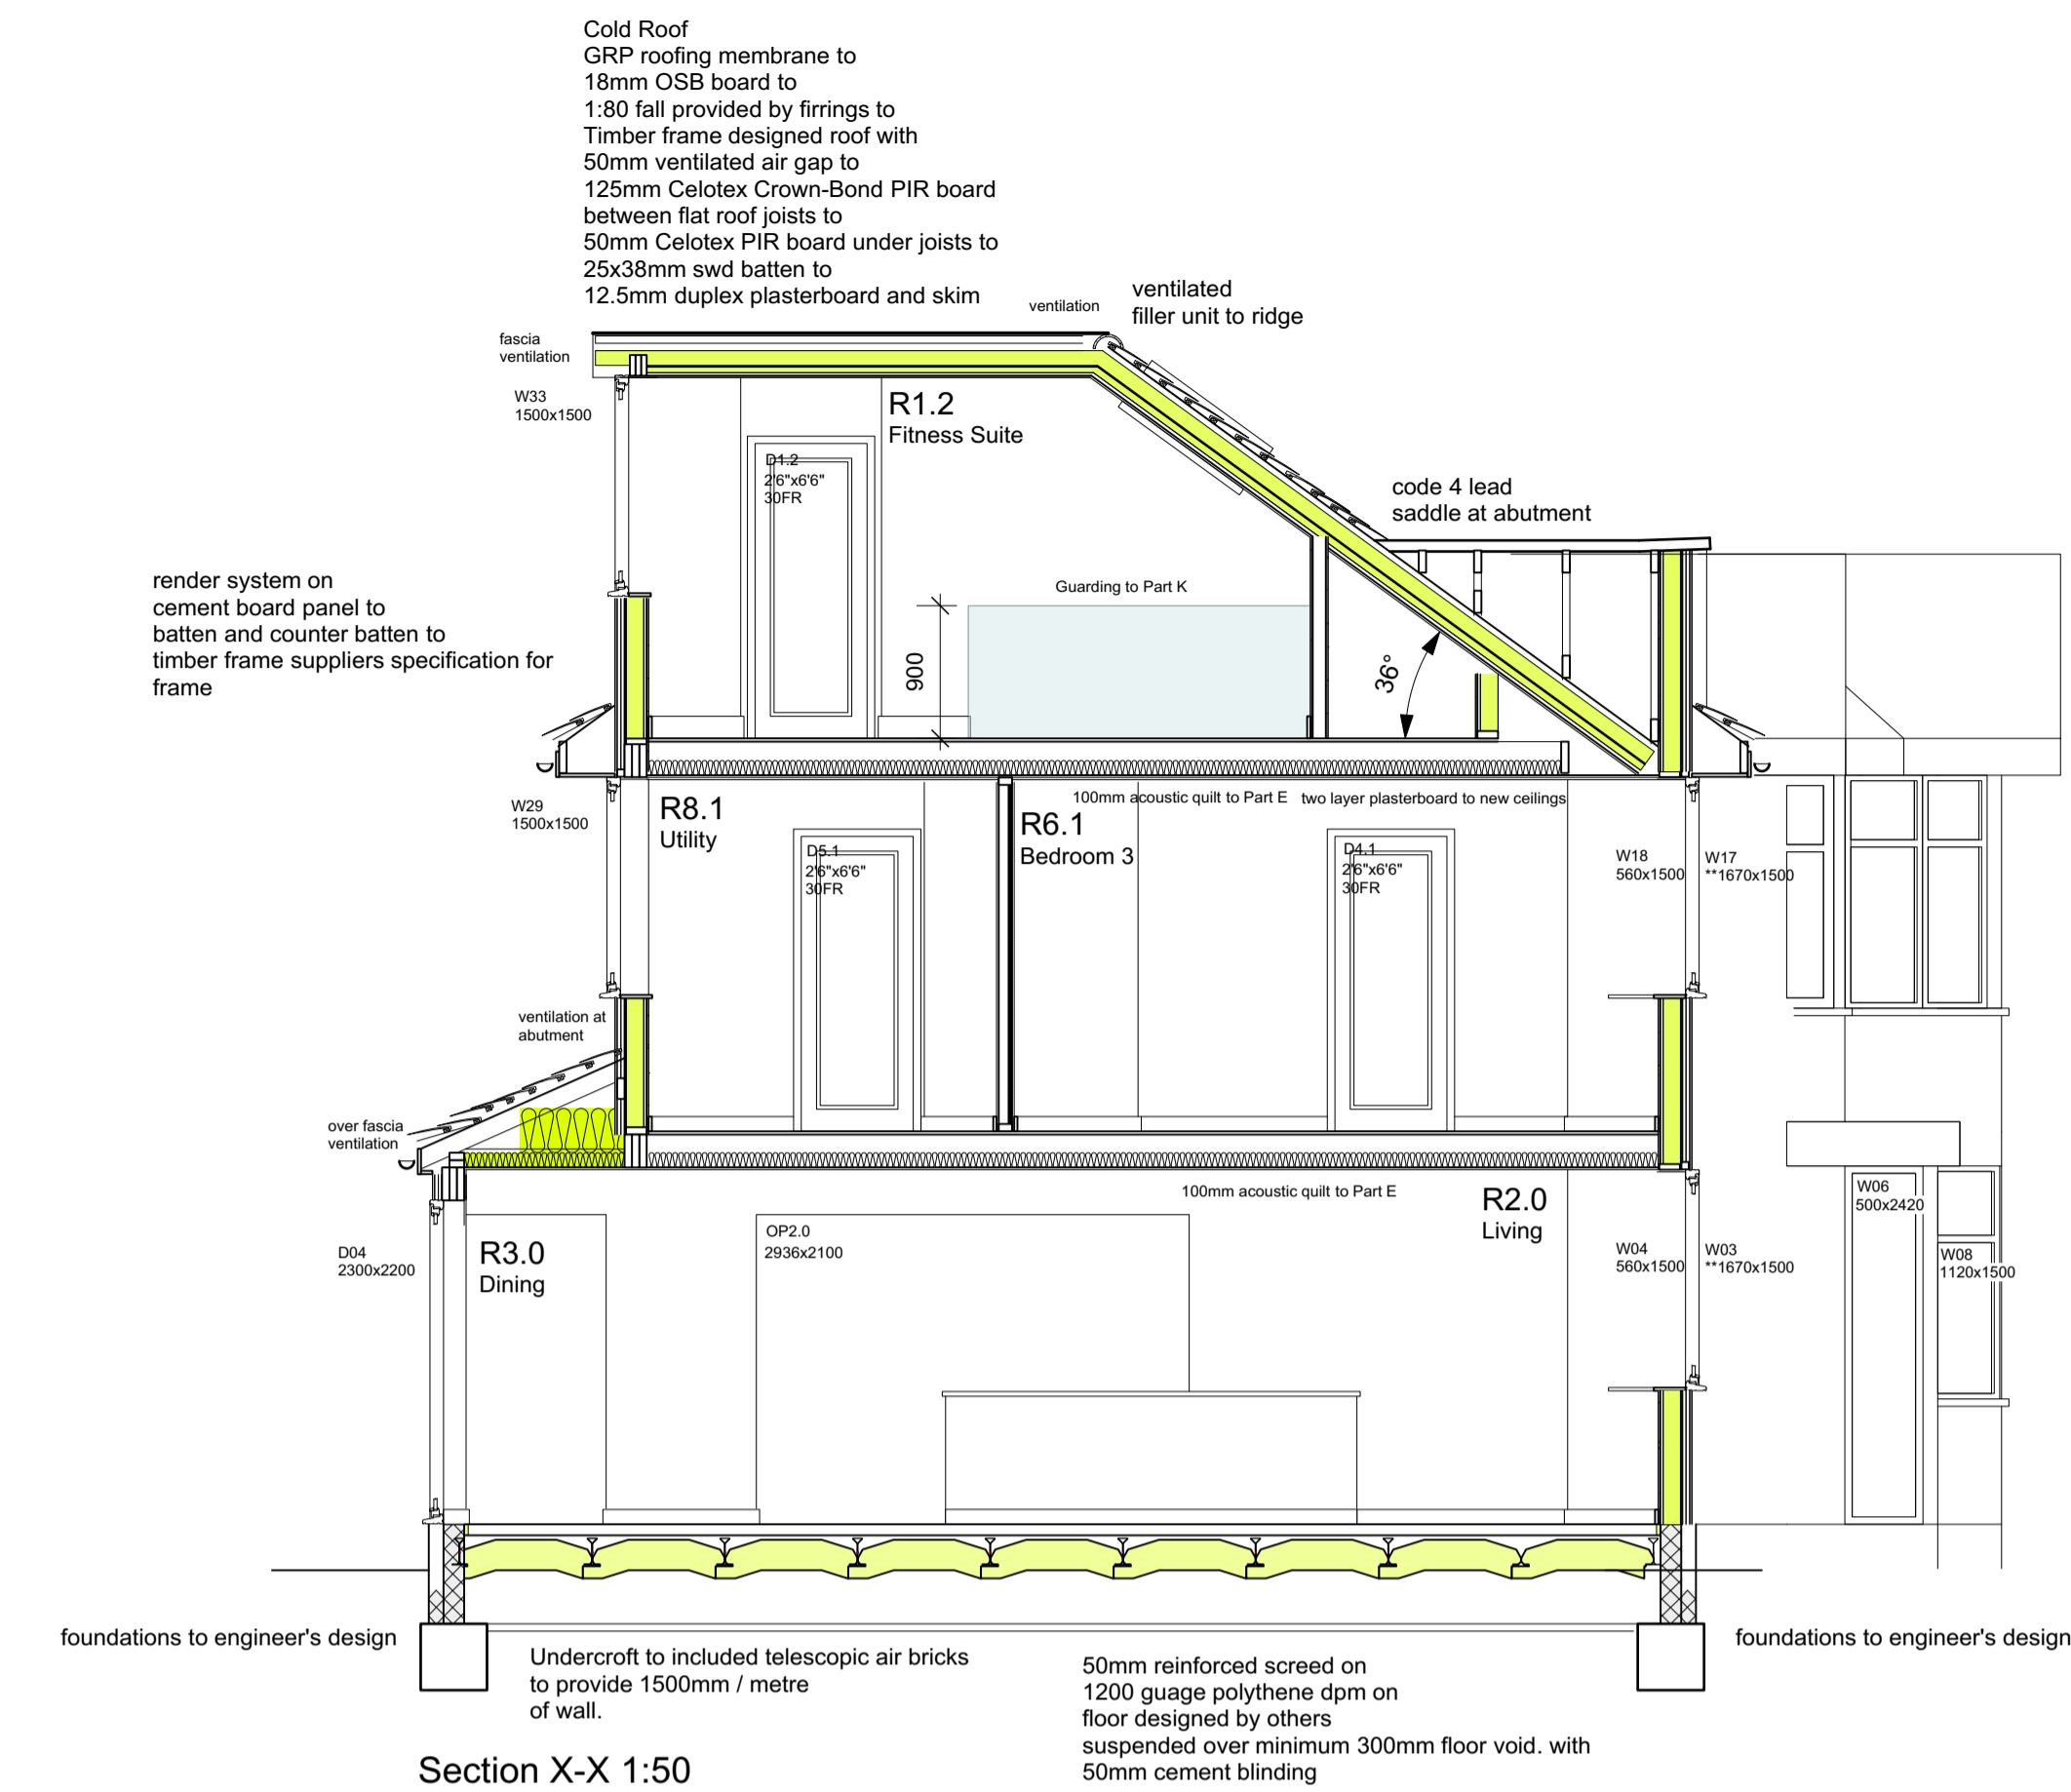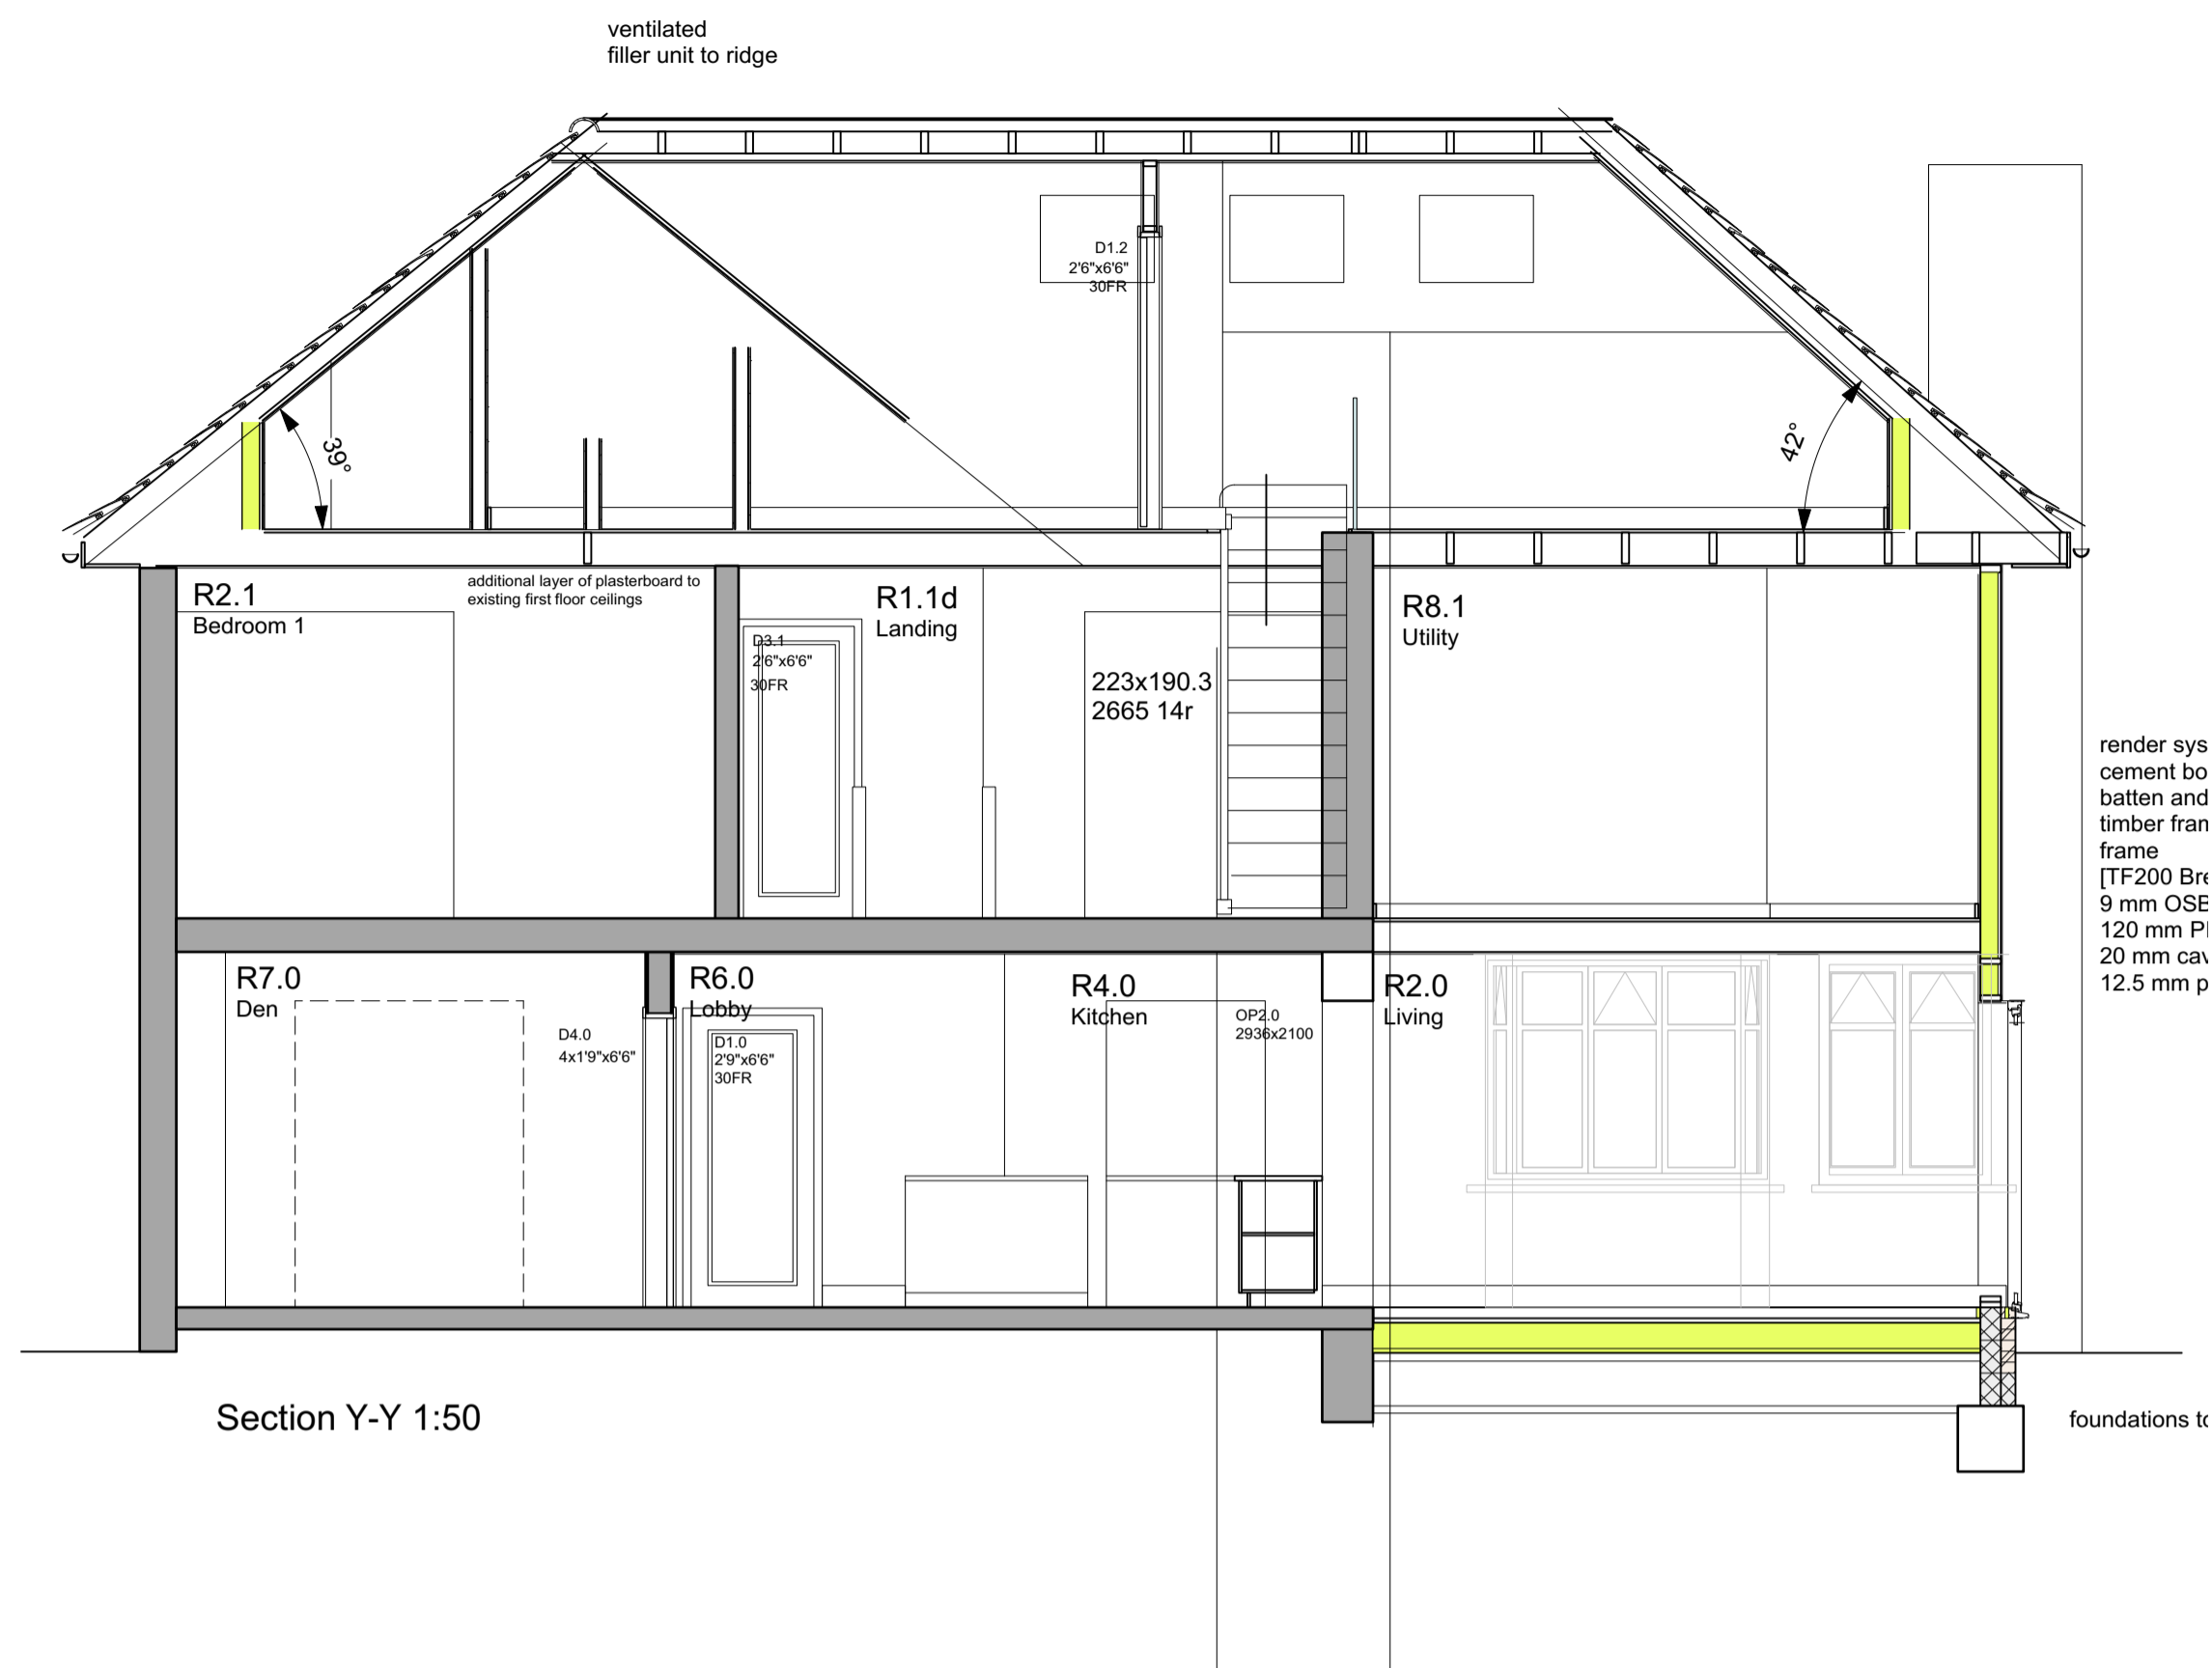

Page 75

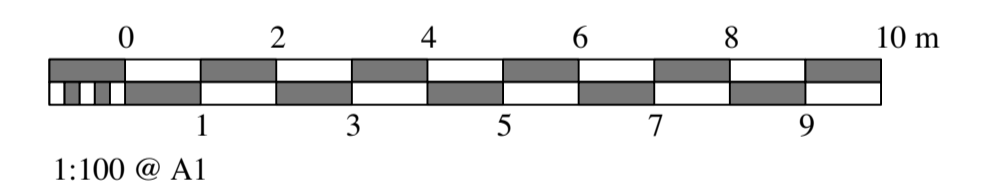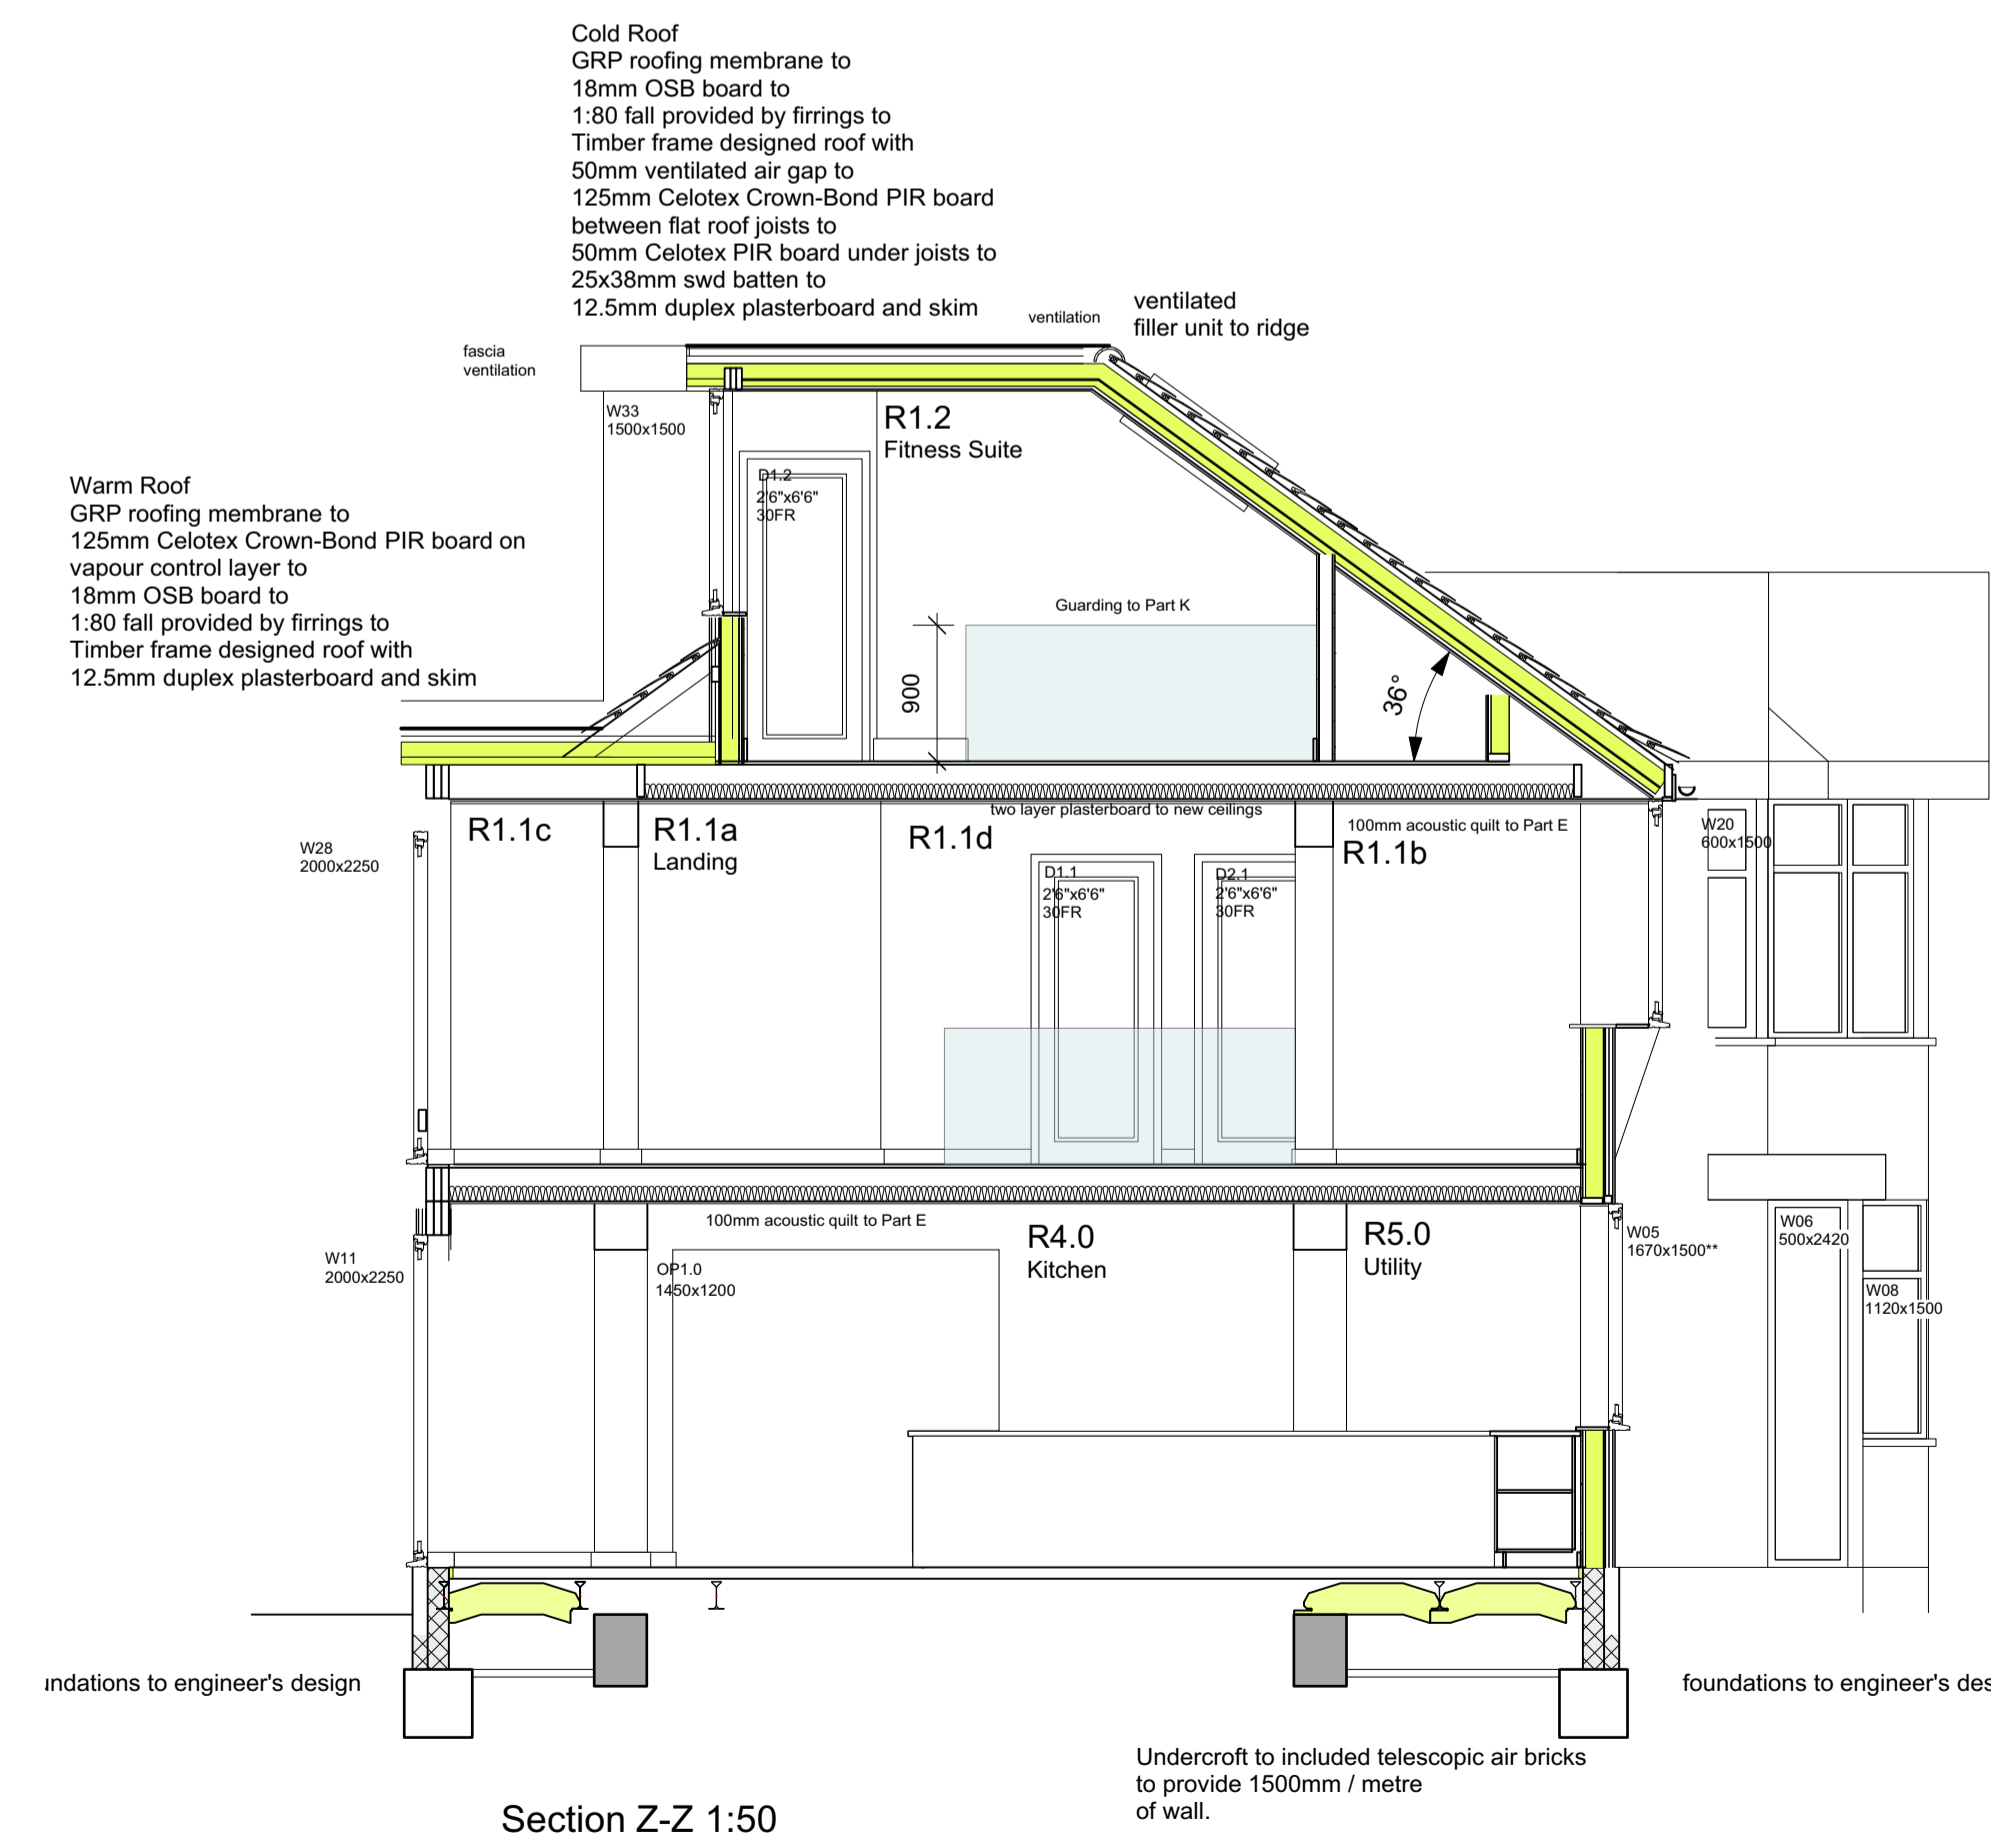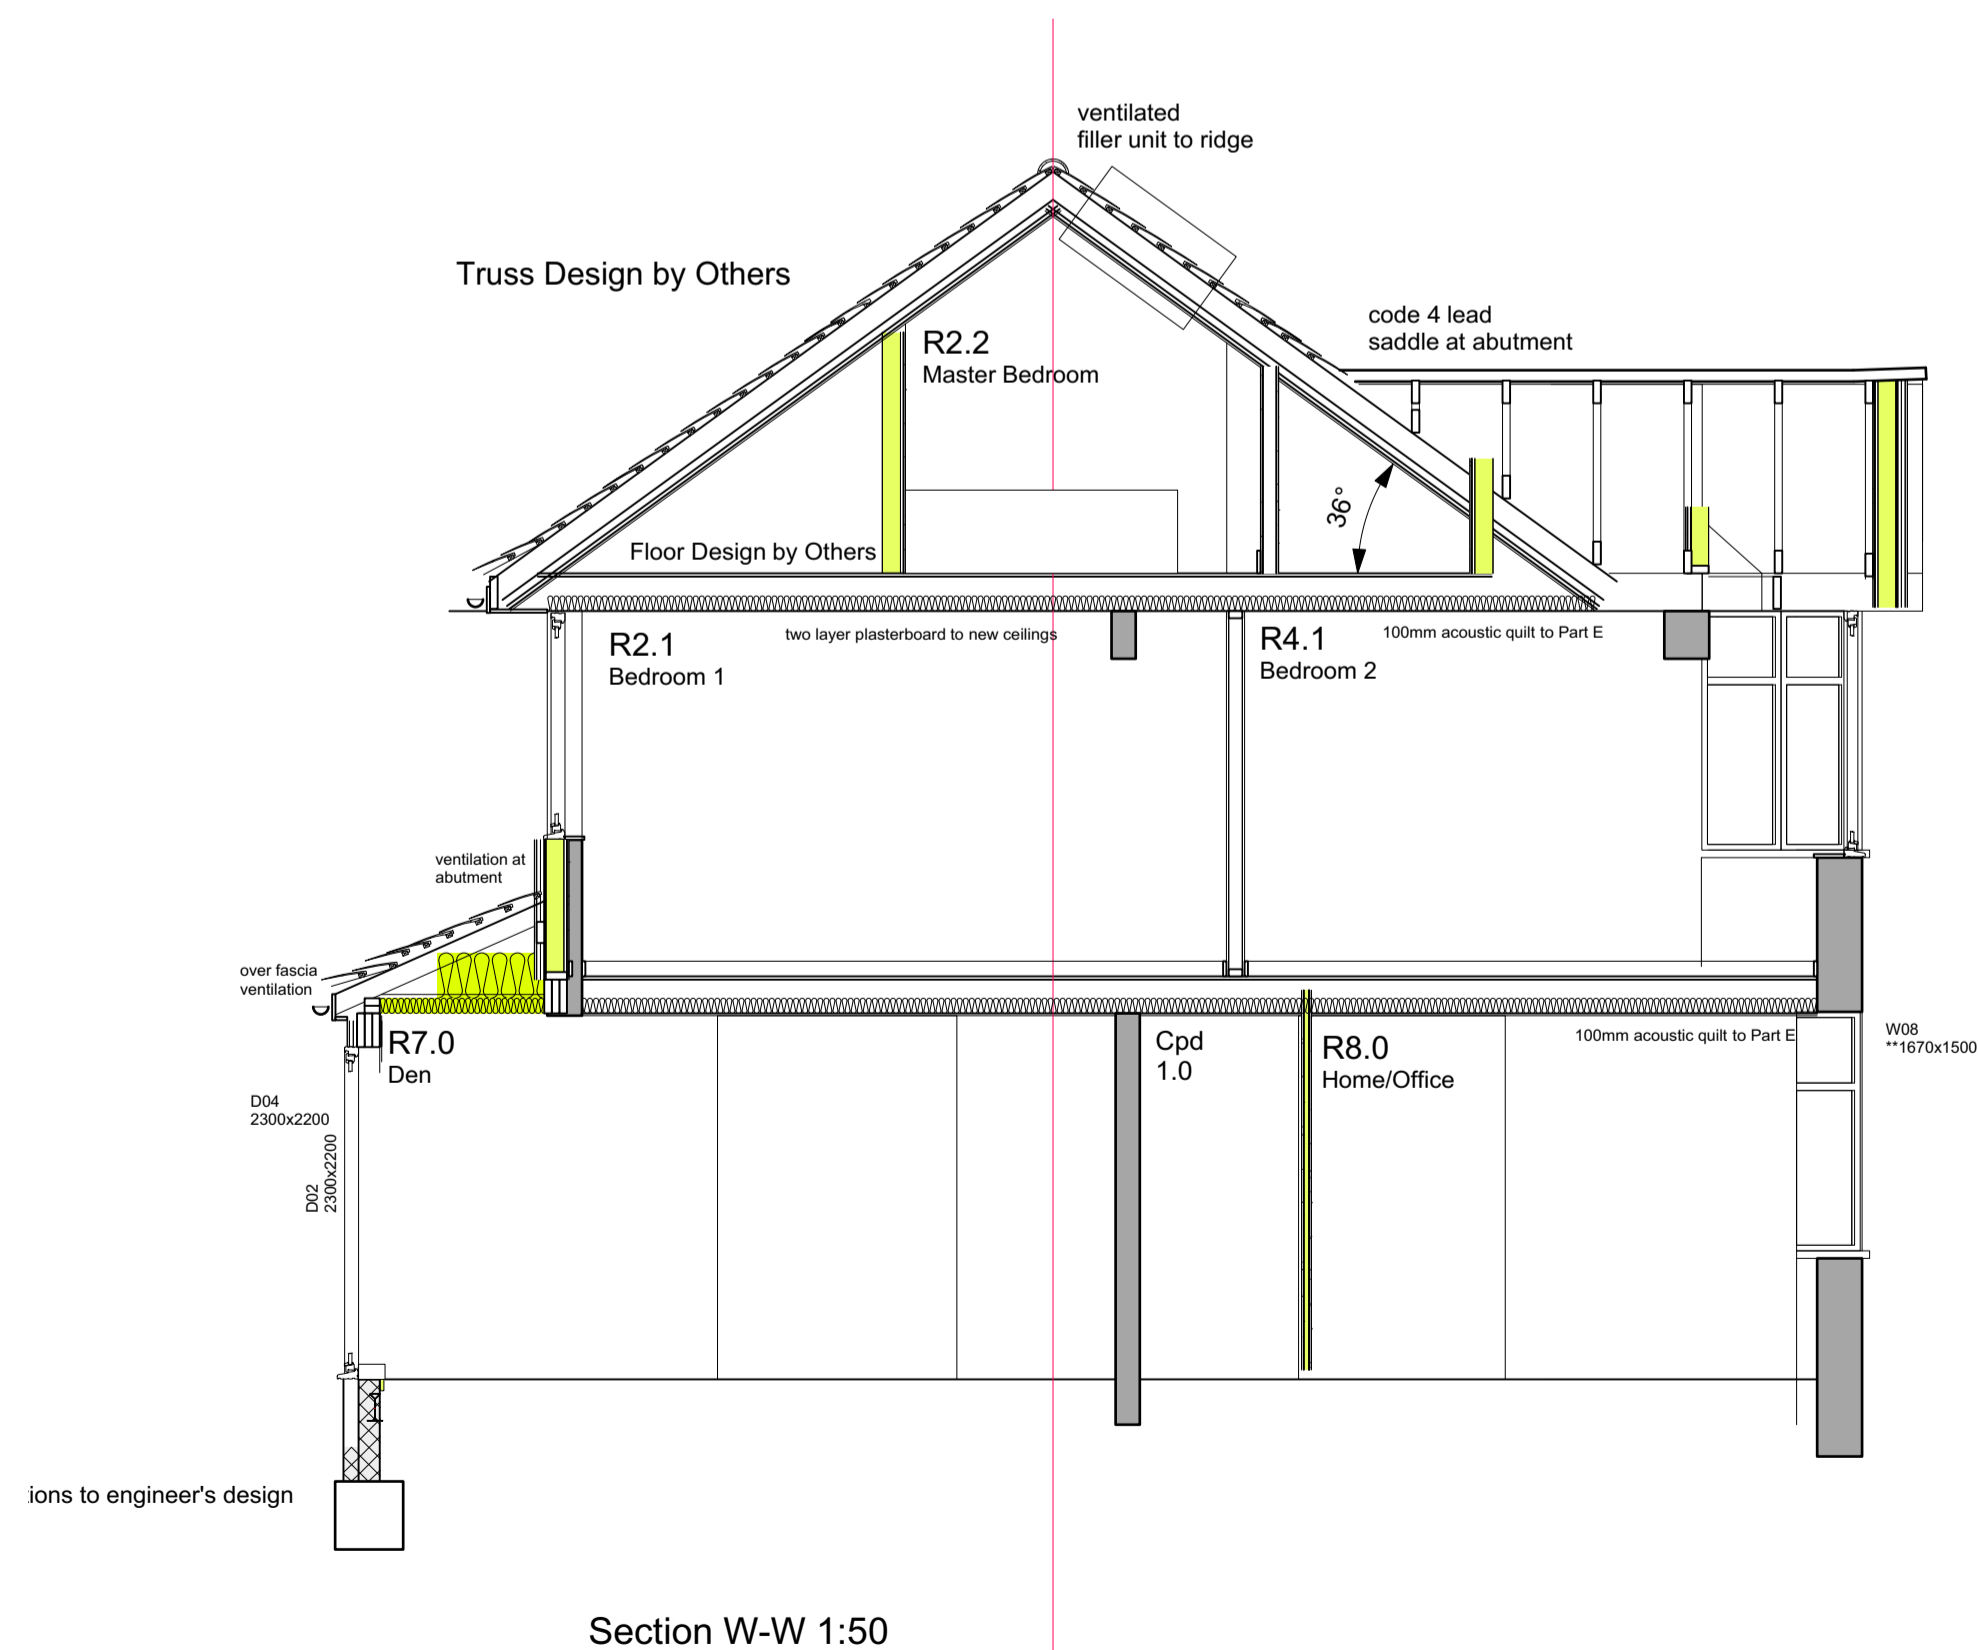

PRELIMINARY

Rev Date Amend Revision
Gerald Moore RIBA. Chartered Architect

1 Exmoor Crescent Worthing West Sussex BN13 2PL

Tel: 01903 609607 Mobile: 07793 00 44 62

www.geraldmooreriba.co.uk e-mail: contact@geraldmooreriba.co.uk

Client: MR & MRS P LOMBAARD

Project: PROPOSED EXTENSION & ALTERATIONS TO 2 WESTCOOMBE AVENUE LONDON SW20 ORQ

Drawing: PROPOSED SECTIONS

Drg No: 1628/20/BR/03

Scales: 1:50 Date: MAY 2020

Drawn: gm Dwg Size: A1


SUBJECT TO BUILDING REGULATION APPROVAL

This drawing is the copyright of Gerald Moore RIBA. The contractor should check all dimensions on site. No dimensions are to be scaled from this drawing except for planning purposes. It is the contractor's responsibility to ensure that all works are in compliance with the current statutory requirements.

N.B. STRUCTURAL INFORMATION TO BE READ ALONGSIDE STRUCTURAL ENGINEER'S CALCULATIONS SHEETS & SKETCH DETAILS. ATTENTION TO BE PAID TO PADSTONE, BOLT FIXING, BASE PLATES, & GALVANIZING REQUIREMENTS



West Elevation [Rear] 1:50

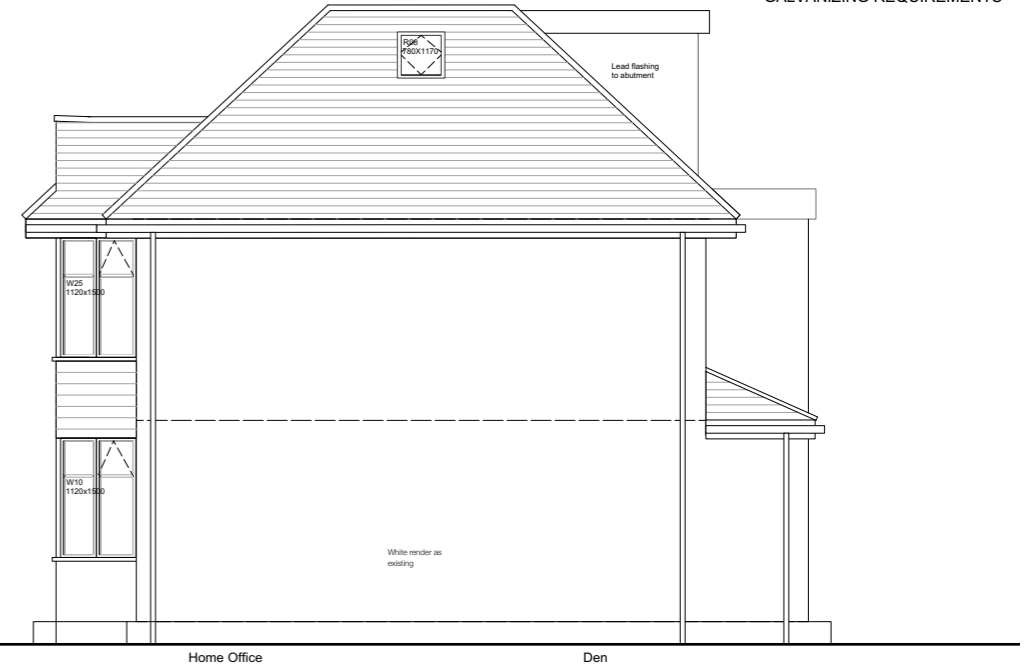

North Elevation [Side] 1:50


Page 76



East Elevation [Front] 1:50



South Elevation [Side] 1:50

 

PRELIMINARY

Rev Date Amend Revision
Gerald Moore RIBA. Chartered Architect

1 Exmoor Crescent Worthing West Sussex BN13 2PL

Tel: 01903 609607 Mobile: 07793 00 44 62

www.geraldmooreriba.co.uk e-mail: contact@geraldmooreriba.co.uk

Client: MR & MRS P LOMBAARD

Project: PROPOSED EXTENSION & ALTERATIONS TO 2 WESTCOOMBE AVENUE LONDON SW20 ORQ

Drawing: PROPOSED ELEVATIONS

Drwg No: 1628/20/BR/04

Scales: 1:50 Date: MAY 2020


Drawn: gm Drwg Size: A1

SUBJECT TO BUILDING REGULATION APPROVAL


This drawing is the copyright of Gerald Moore RIBA. The contractor should check all dimensions on site. No dimensions are to be scaled from this drawing except for planning purposes. It is the contractor's responsibility to ensure that all works are in compliance with the current statutory requirements.



Dining Room Utility
West Elevation [Rear] 1:100

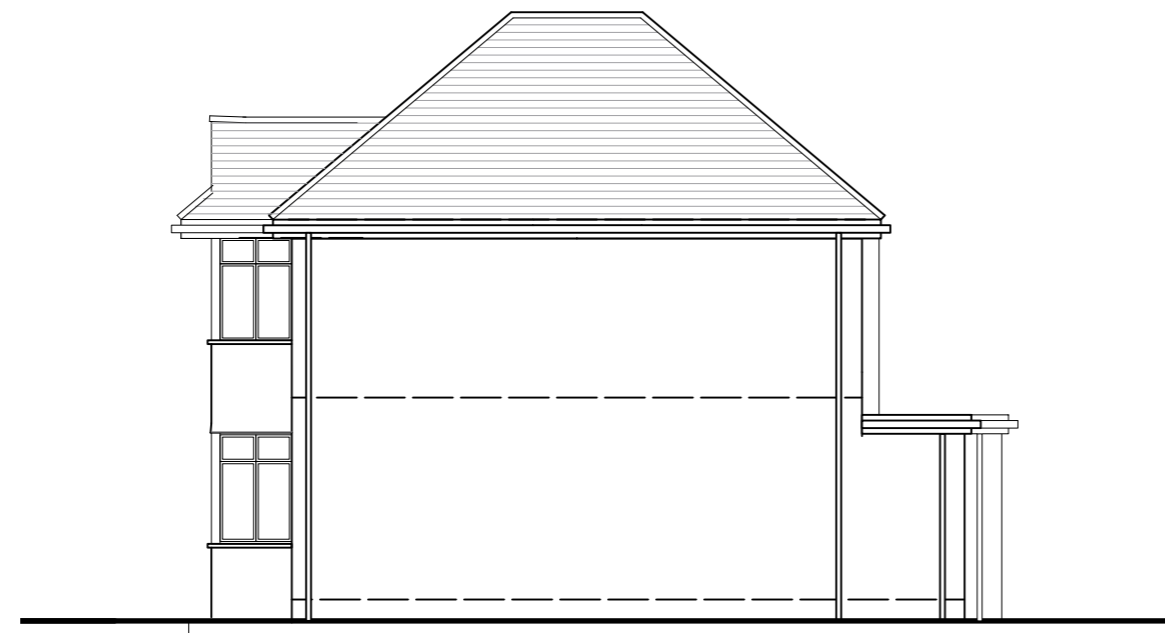


Living Dining
North Elevation [Side] 1:100

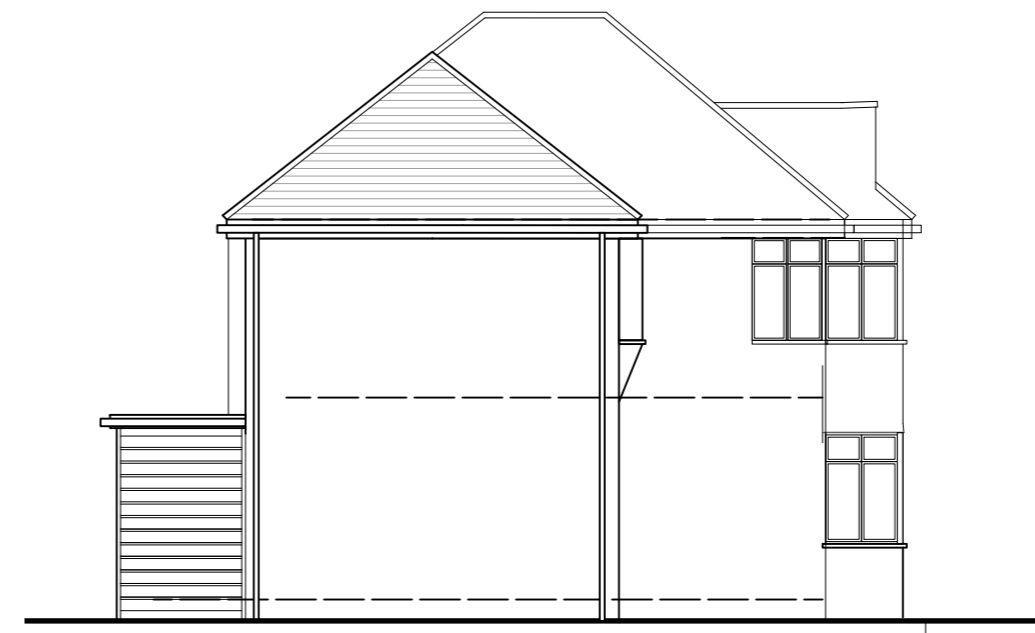


Kitchen Entrance Hall
South Elevation [Side] 1:100





Kitchen Entrance Hall Home Office
East Elevation [Front] 1:100

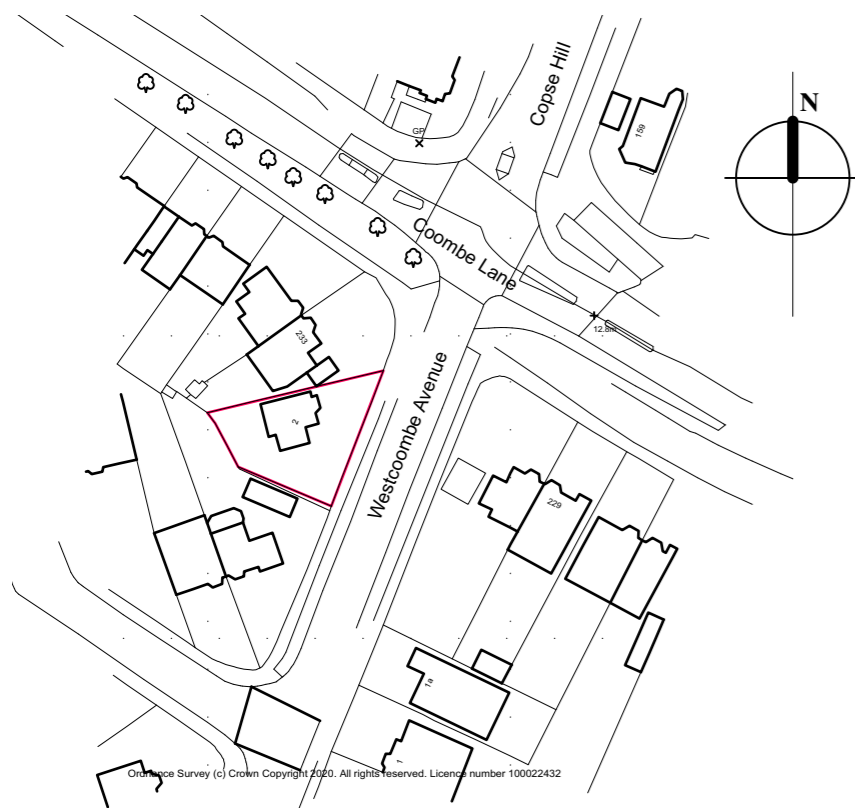

Reproduced from the Ordnance Survey map with the permission of the Controller of Her Majesty's Stationary Office. Crown copyright of Gerald Moore RIBA. Licence No: 100041472

 


Location Plan 1:1250

 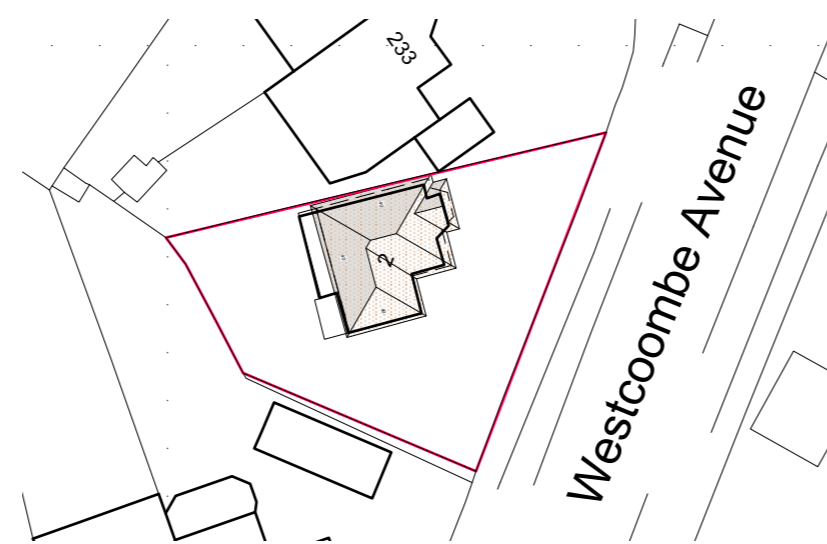


Block/Roof Plan [Existing] 1:500




1:100 @ A2

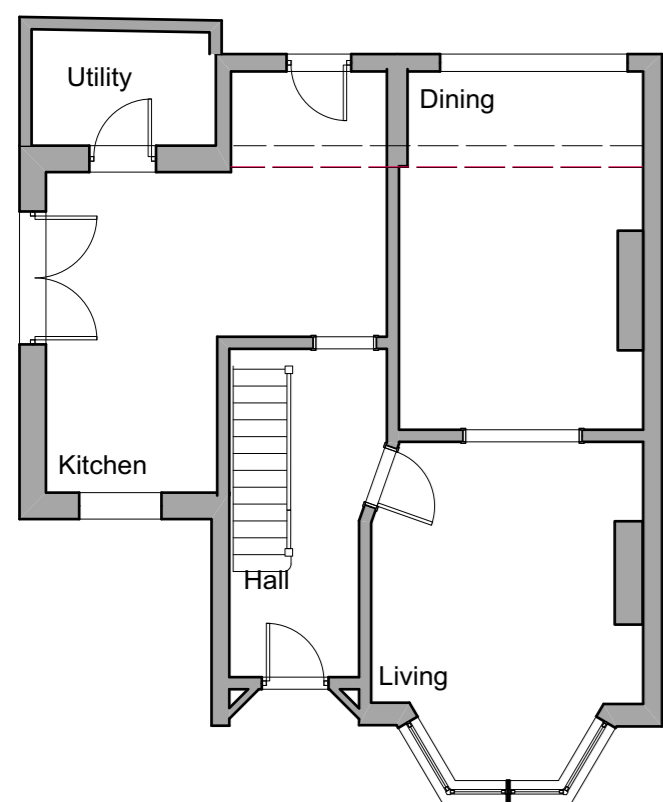

Ground Floor Plan 1:100

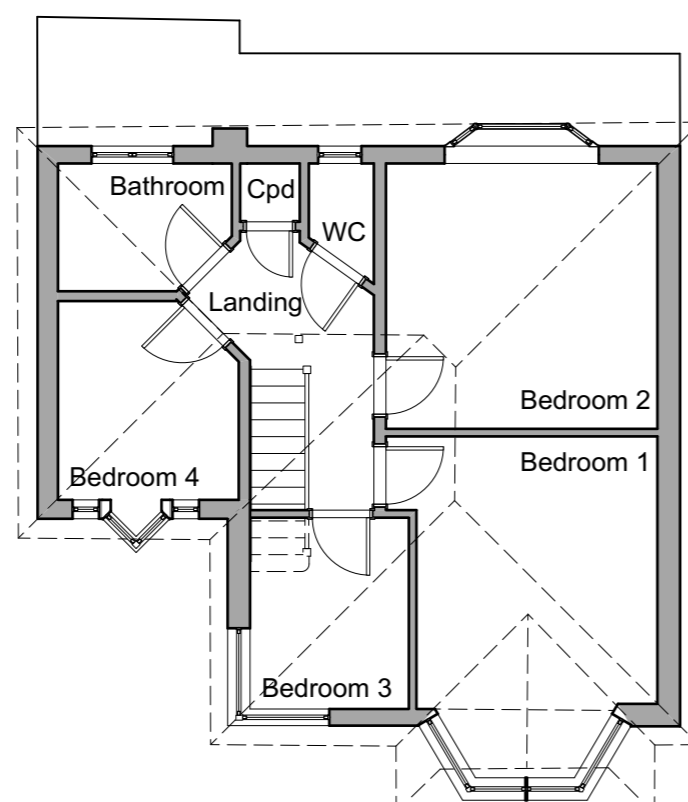

First Floor Plan 1:100

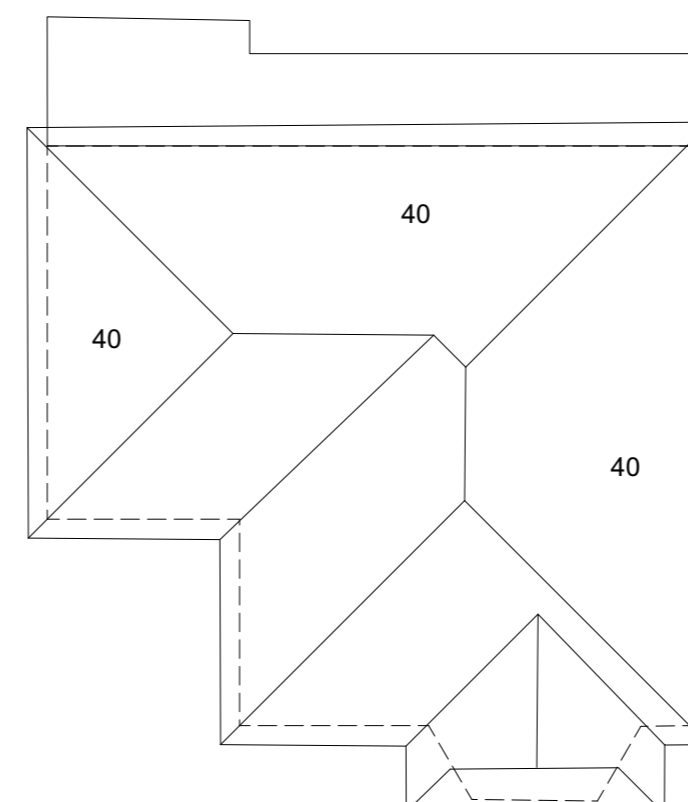

Roof Plan 1:100

Rev Date Amend Revision

Gerald **M**oore RIBA. Chartered Architect

1 Exmoor Crescent Worthing West Sussex BN13 2PL

Tel: 01903 609607

Mobile: 07793 00 44 62

www.geraldmooreriba.co.uk

e-mail: contact@geraldmooreriba.co.uk

Client: MR & MRS P LOMBAARD

Project: PROPOSED EXTENSION & ALTERATIONS TO 2 WESTCOOMBE AVENUE LONDON SW20 ORQ

Drawing: EXISTING

Drg No: 1628/20/BR/05

Scales: 1:1250, 1:500, 1:100

Date: JUNE 2020




Drawn: gm

Drwg Size: A1


SUBJECT TO BUILDING REGULATION APPROVAL

This drawing is the copyright of Gerald Moore RIBA. The contractor should check all dimensions on site. No dimensions are to be scaled from this drawing except for planning purposes. It is the contractor's responsibility to ensure that all works are in compliance with the current statutory requirements.

N.B. STRUCTURAL INFORMATION TO BE READ ALONGSIDE STRUCTURAL ENGINEER'S CALCULATIONS SHEETS & SKETCH DETAILS. ATTENTION TO BE PAID TO PADSTONE, BOLT FIXING, BASE PLATES, & GALVANIZING REQUIREMENTS

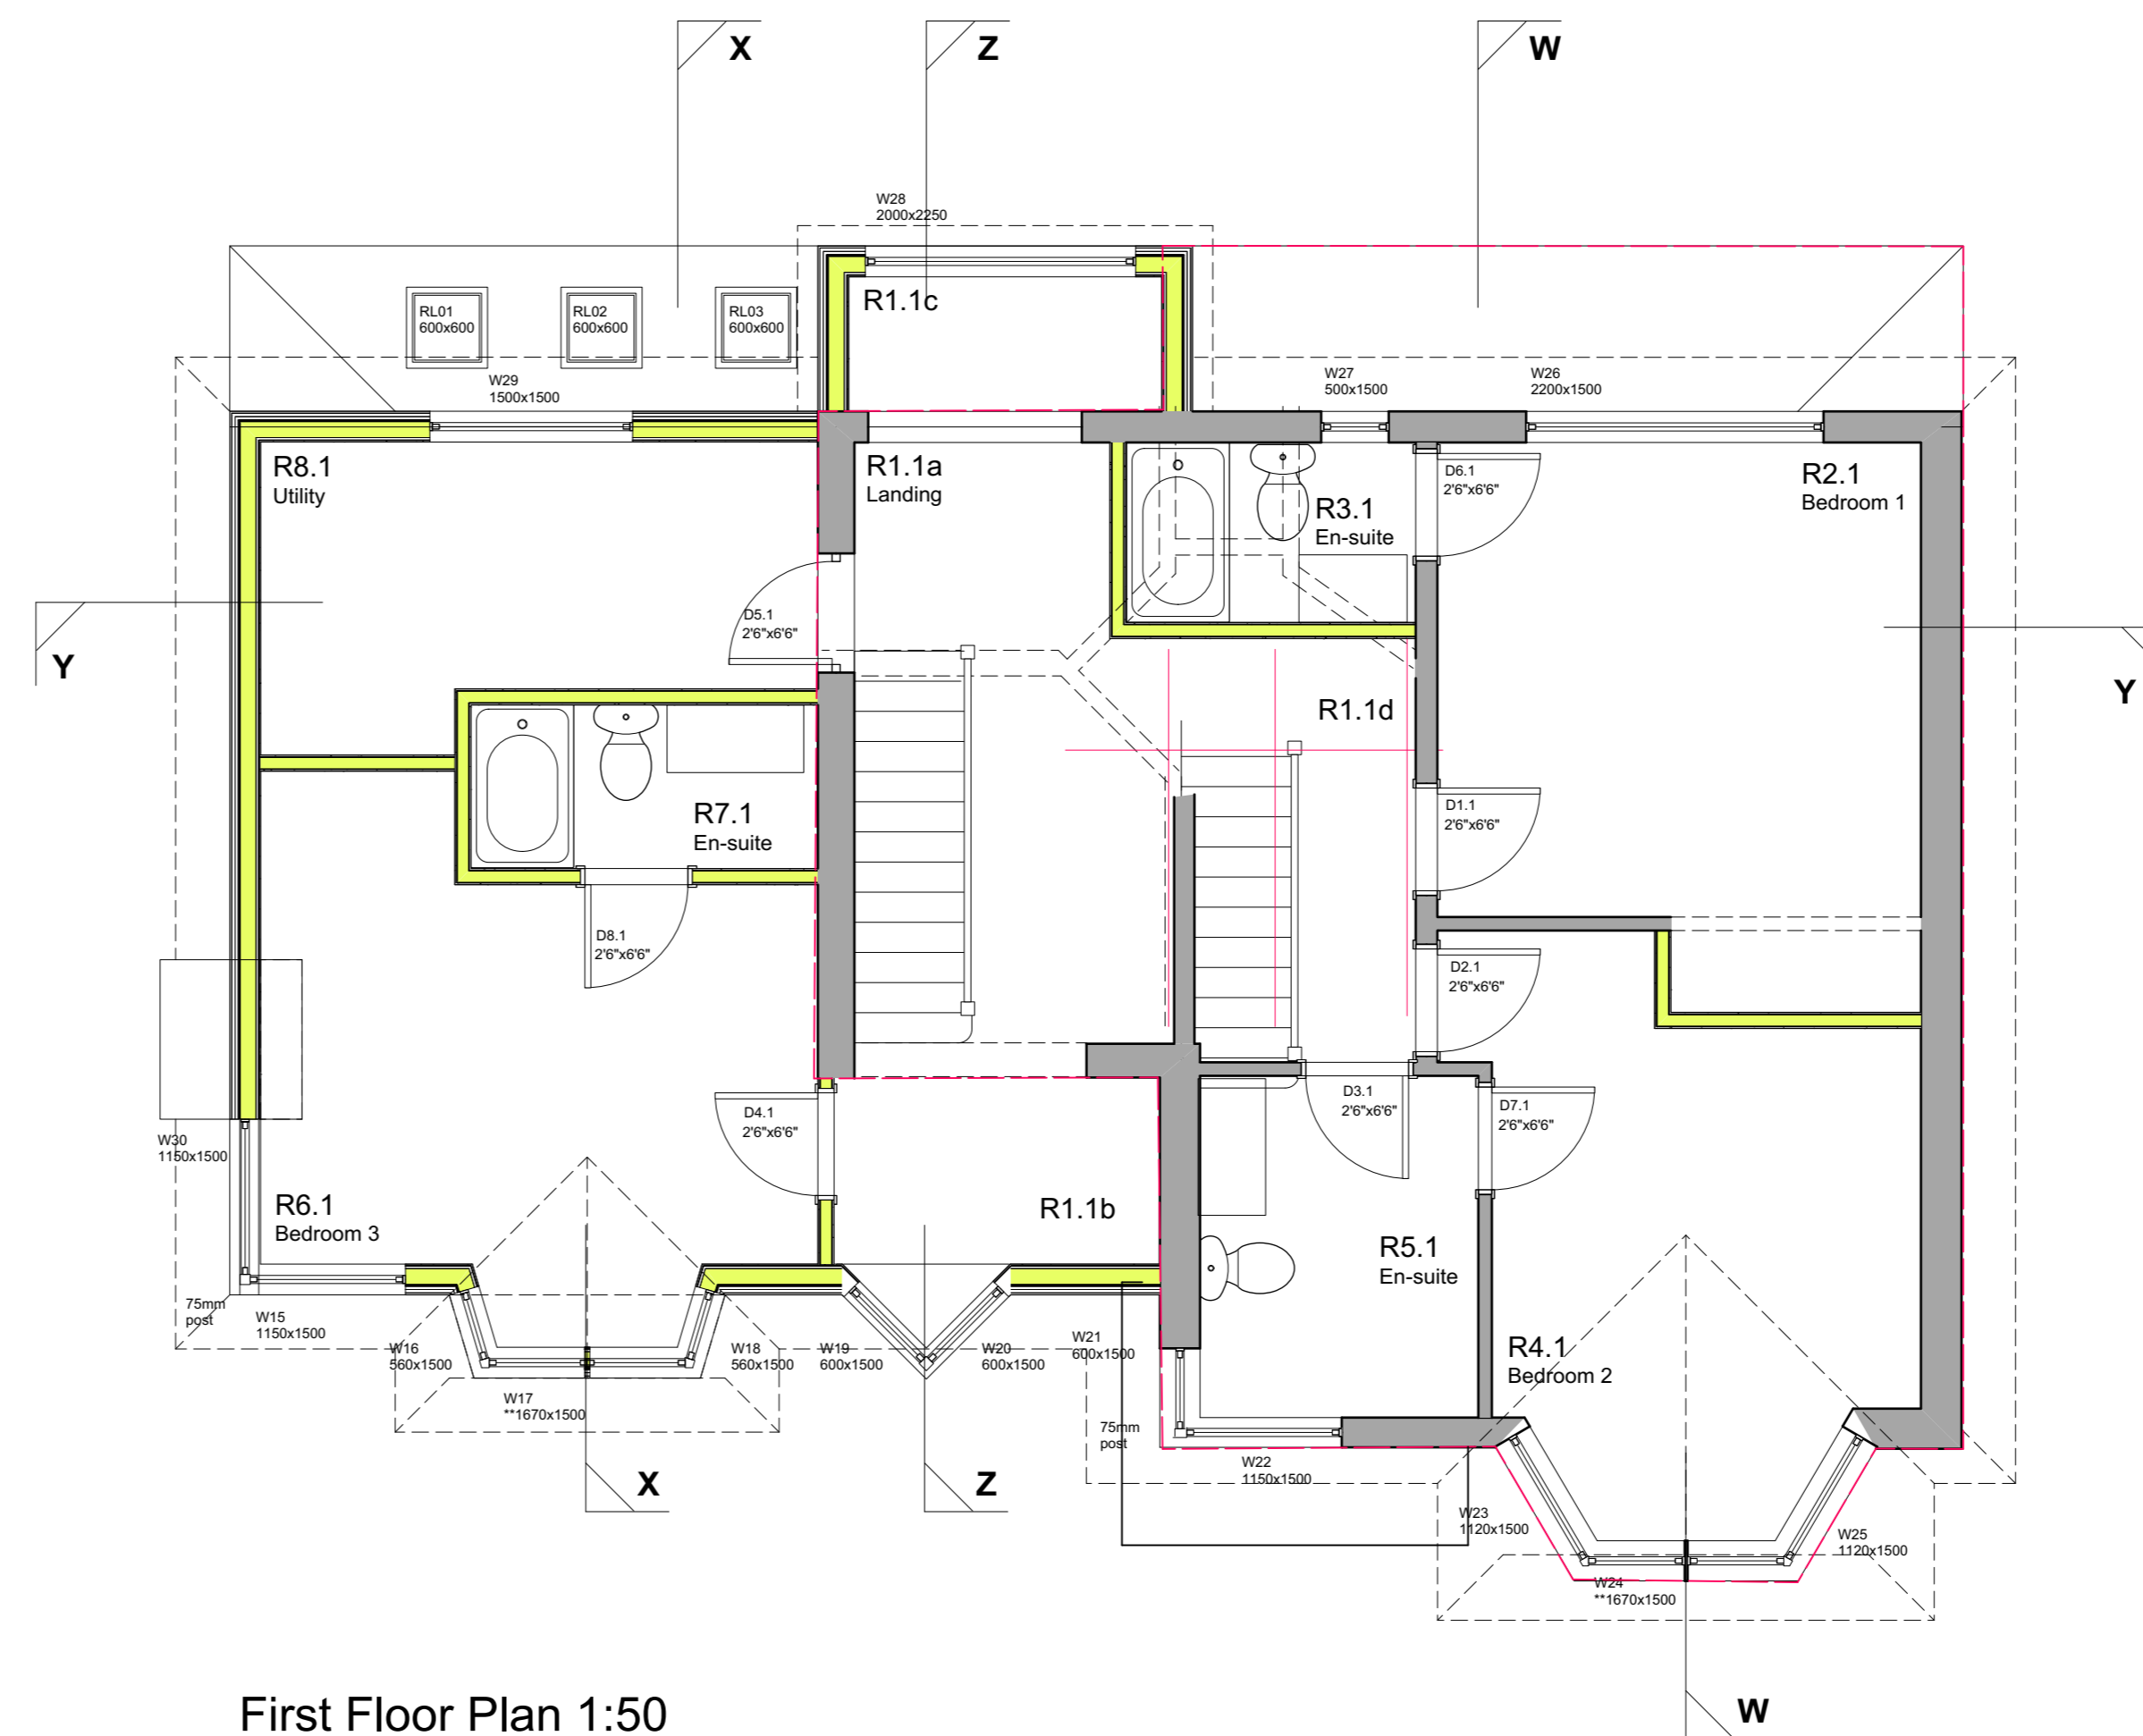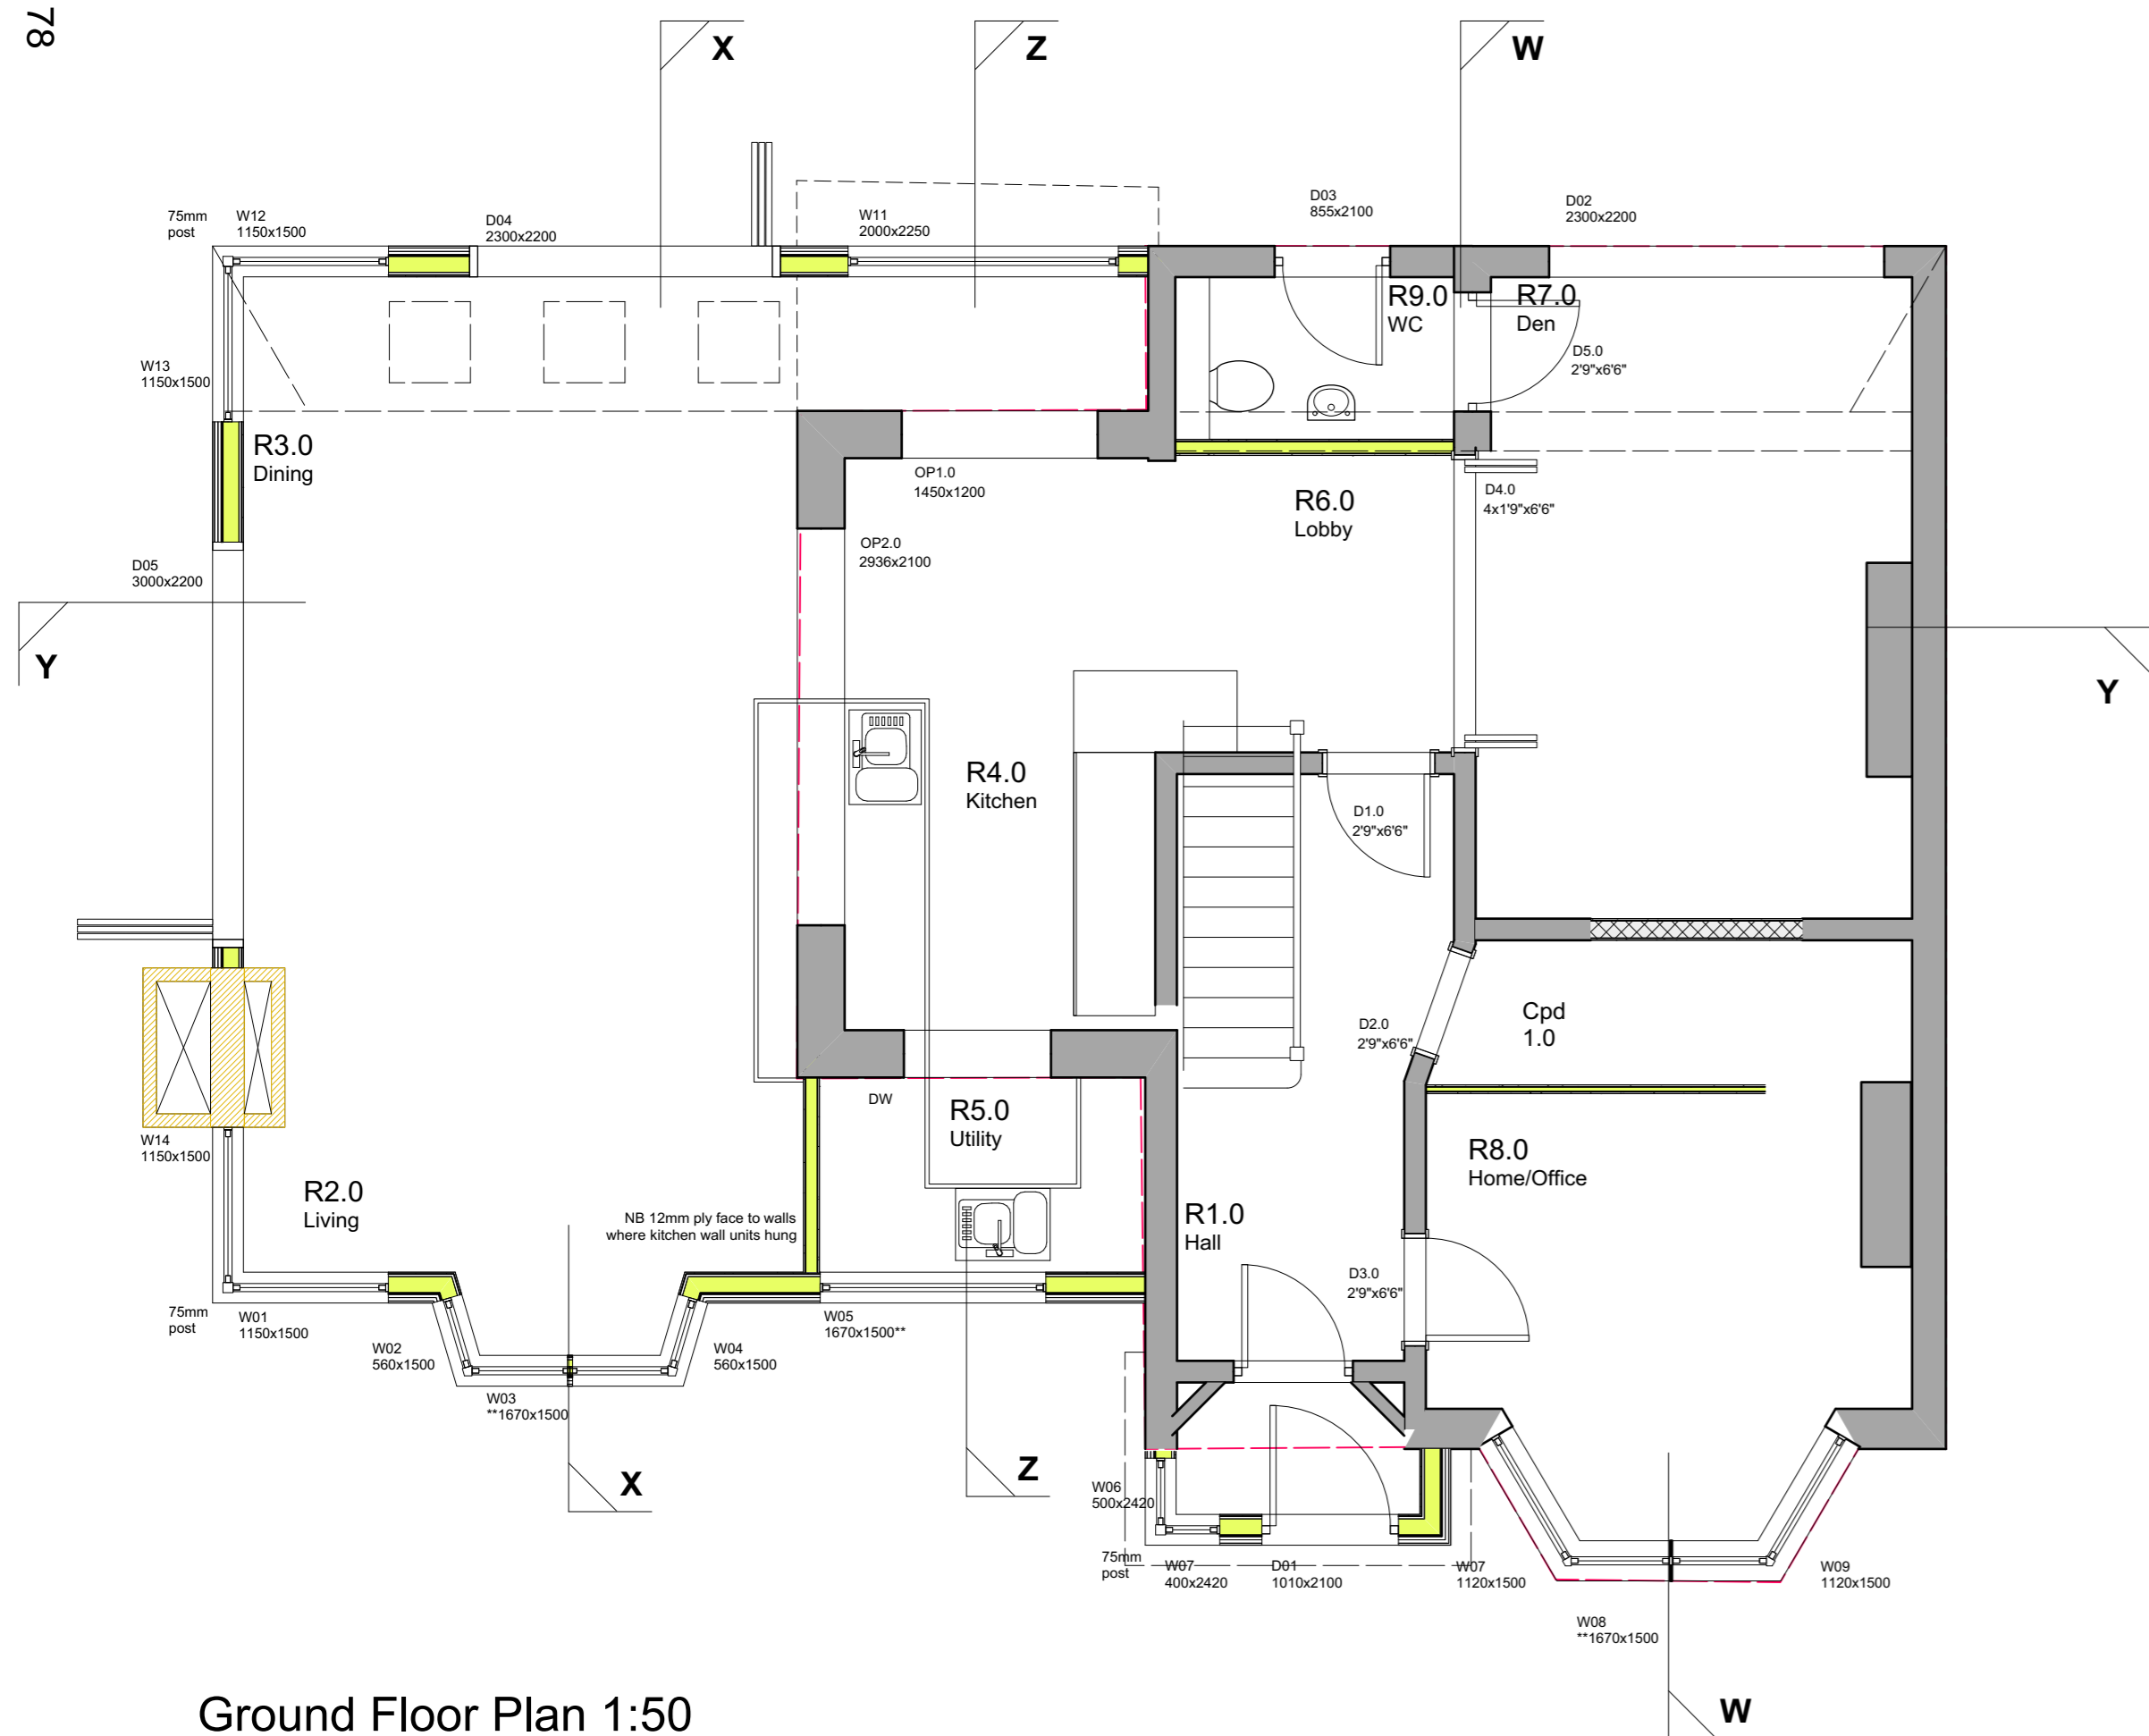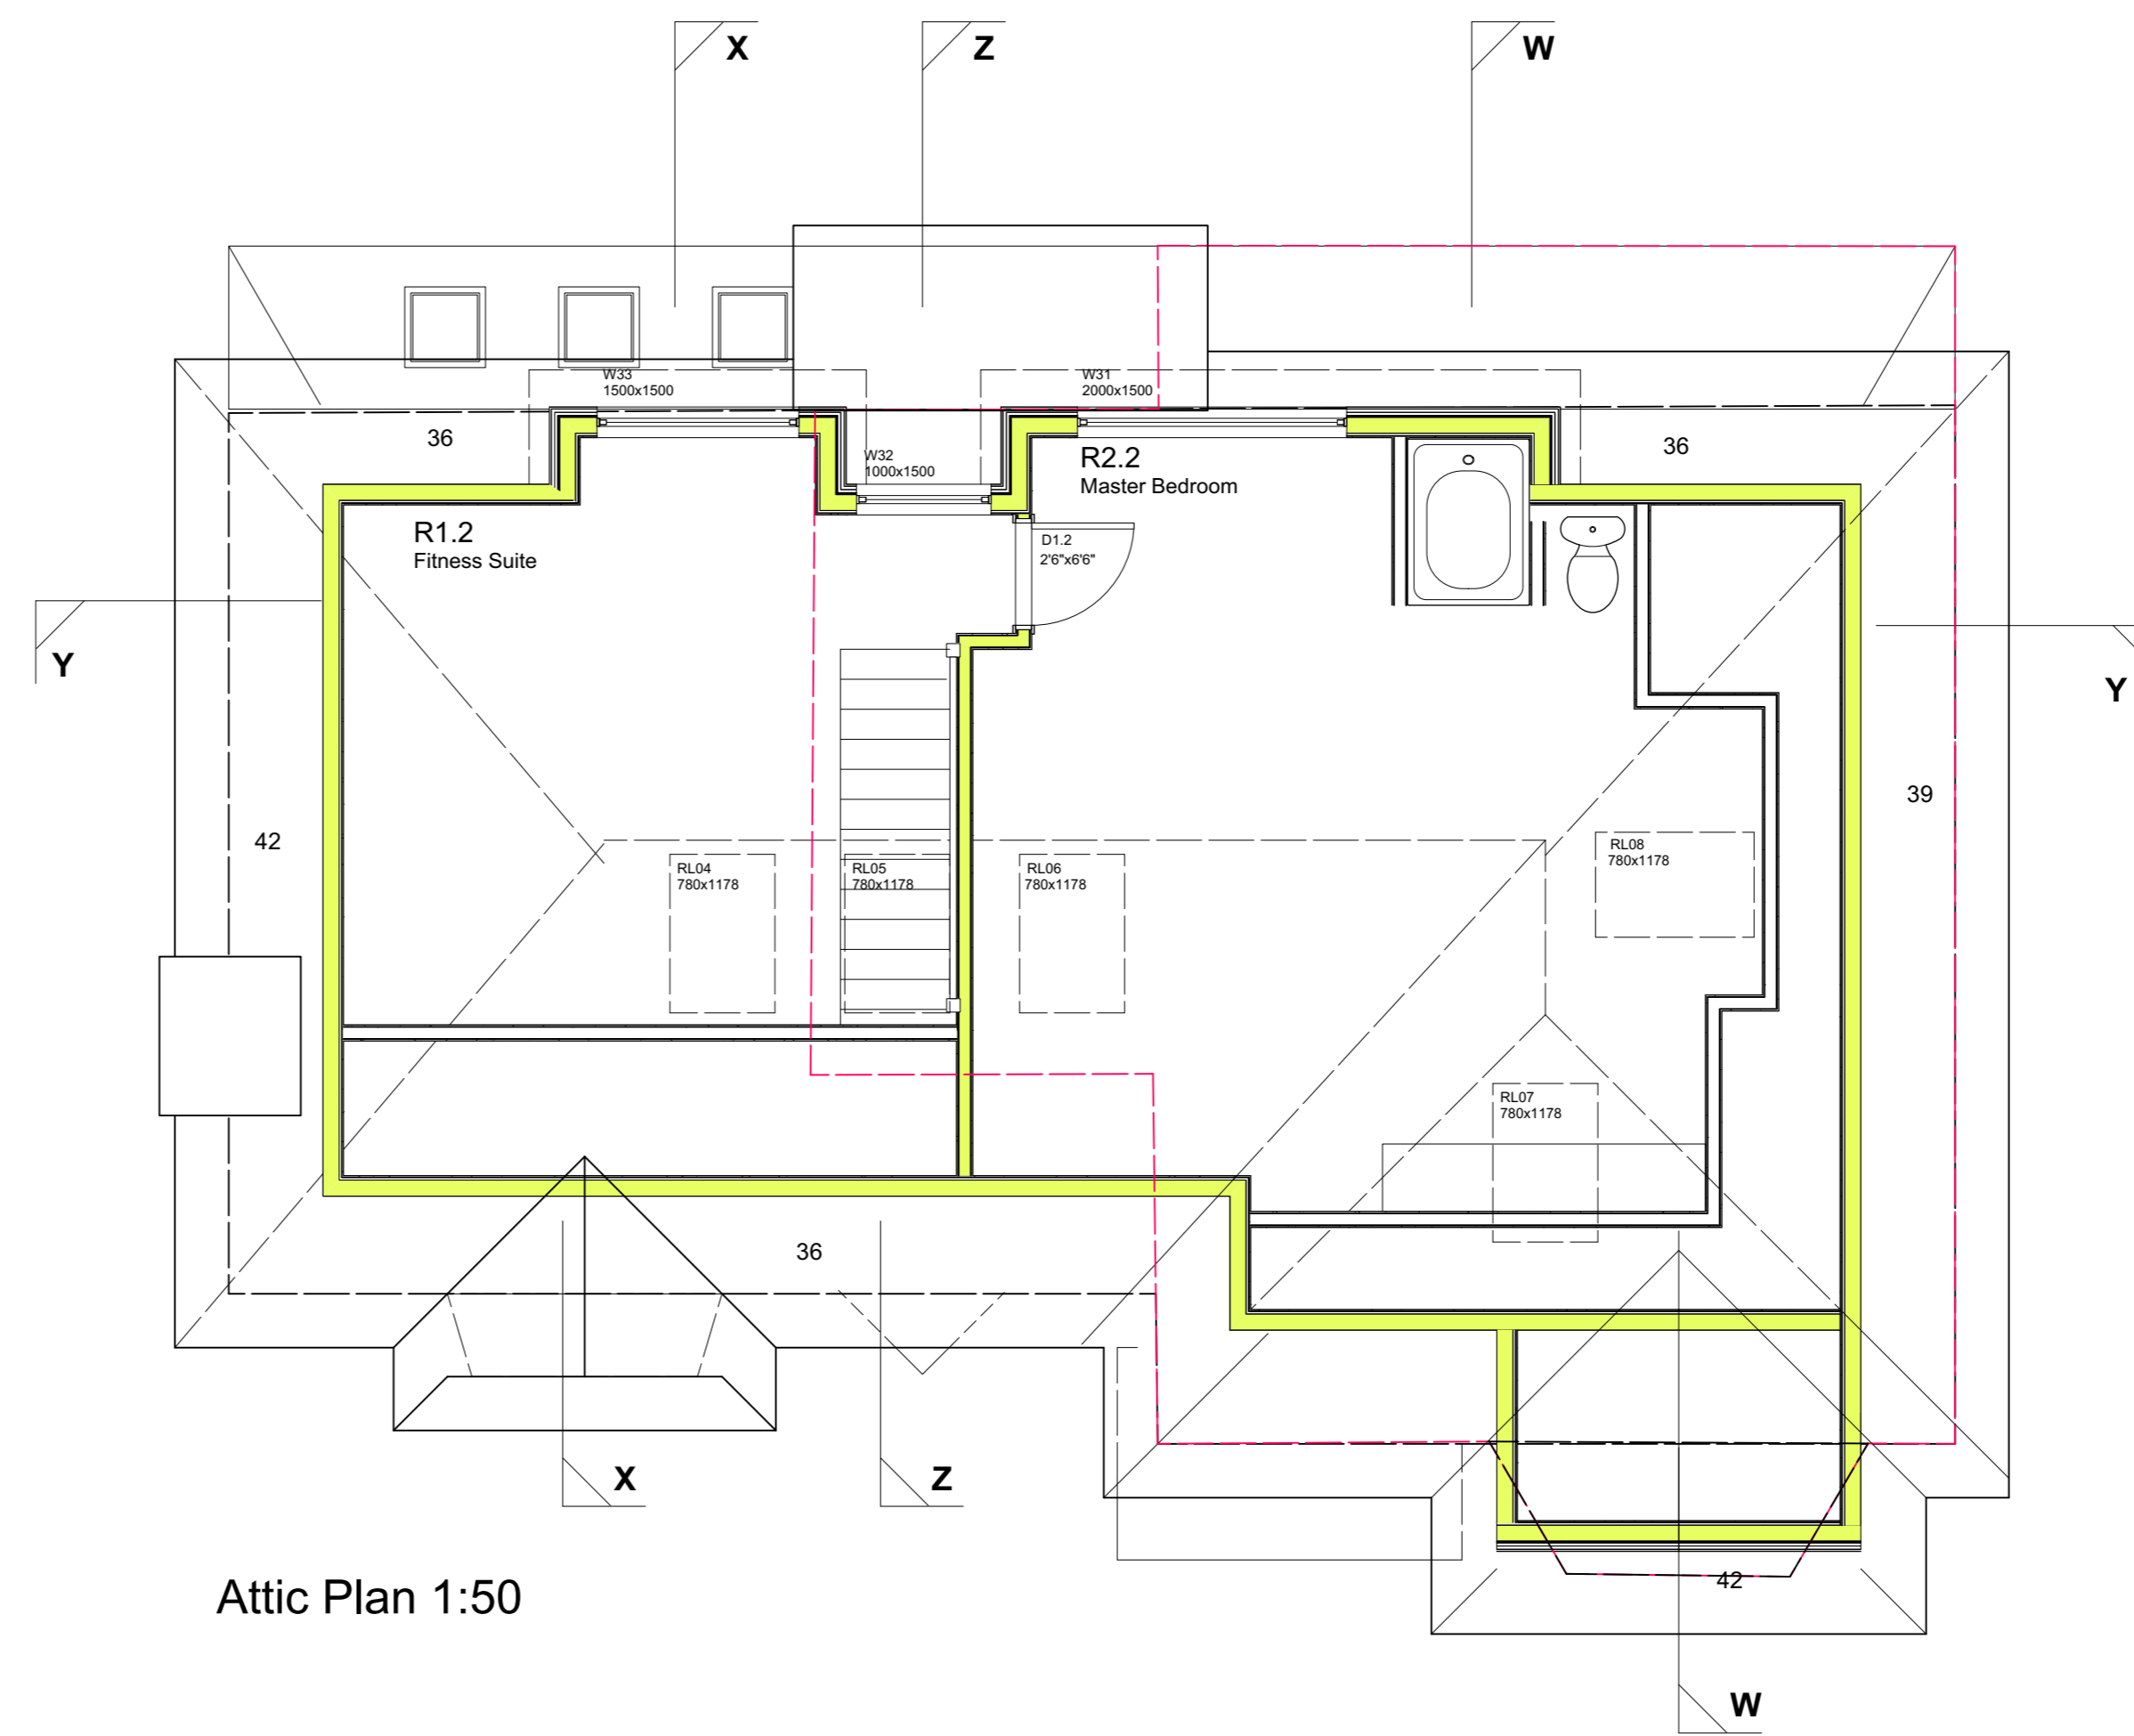

PRELIMINARY

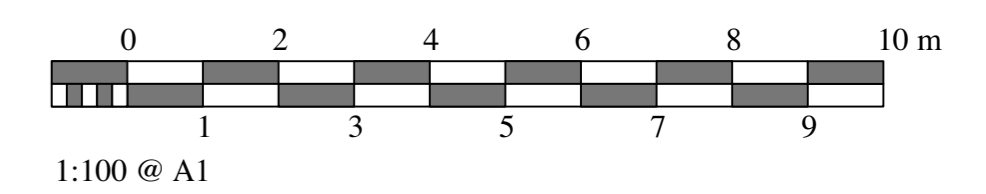

Rev Date Amend Revision
Gerald Moore RIBA, Chartered Architect
 1 Exmor Crescent Worthing West Sussex BN13 2PL
 Tel: 01903 609607 Mobile: 07793 00 44 62
 www.geraldmooreriba.co.uk e-mail: contact@geraldmooreriba.co.uk
 Client: MR & MRS P LOMBAARD
 Project: PROPOSED EXTENSION & ALTERATIONS TO 2 WESTCOOMBE AVENUE LONDON SW20 ORQ
 Drawing: PROPOSED FLOOR PLANS [GENERAL ARRANGEMENT]
 Drg No: 1628/20/GA/01
 Scales: 1:50 Date: JUNE 2020
 Drawn: gm Drwg Size: A1

This drawing is the copyright of Gerald Moore RIBA. The contractor should check all dimensions on site. No dimensions are to be scaled from this drawing except for planning purposes. It is the contractor's responsibility to ensure that all works are in compliance with the current statutory requirements.