





File name: I:\UK\WSP\GROUP\COM\CENTRAL\DATA\PROJECTS\70066777 - BISHOPSFORD ROAD BRIDGE - SPECIAL INSPECTION & FEASIBILITY STUDY\05 DRAWINGS\70066777-200-PLA-202\_P05.DWG, printed on 21/07/2020 08:47:22, by Clifford, Alex

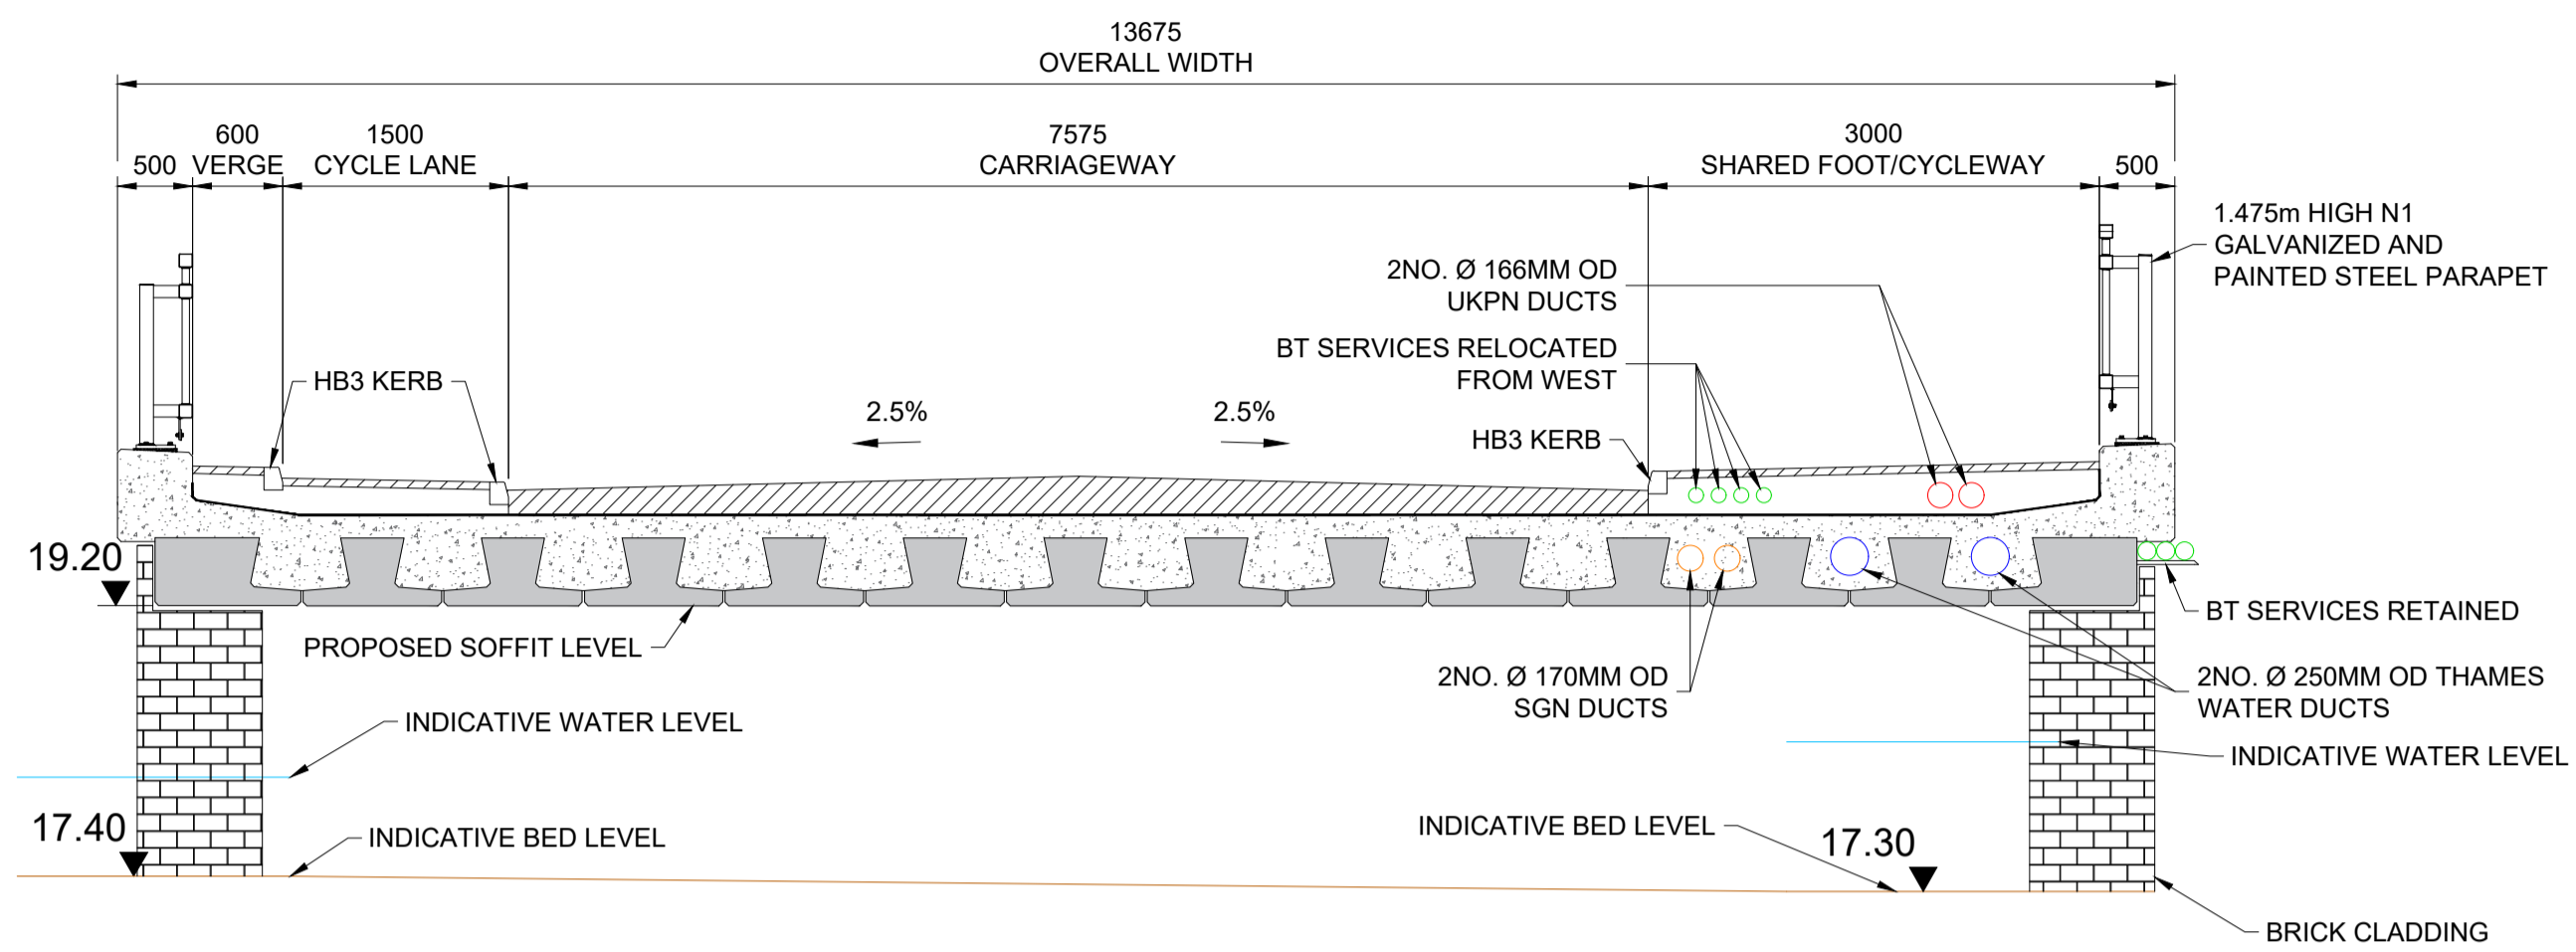

SECTION A-A  
SCALE 1:50

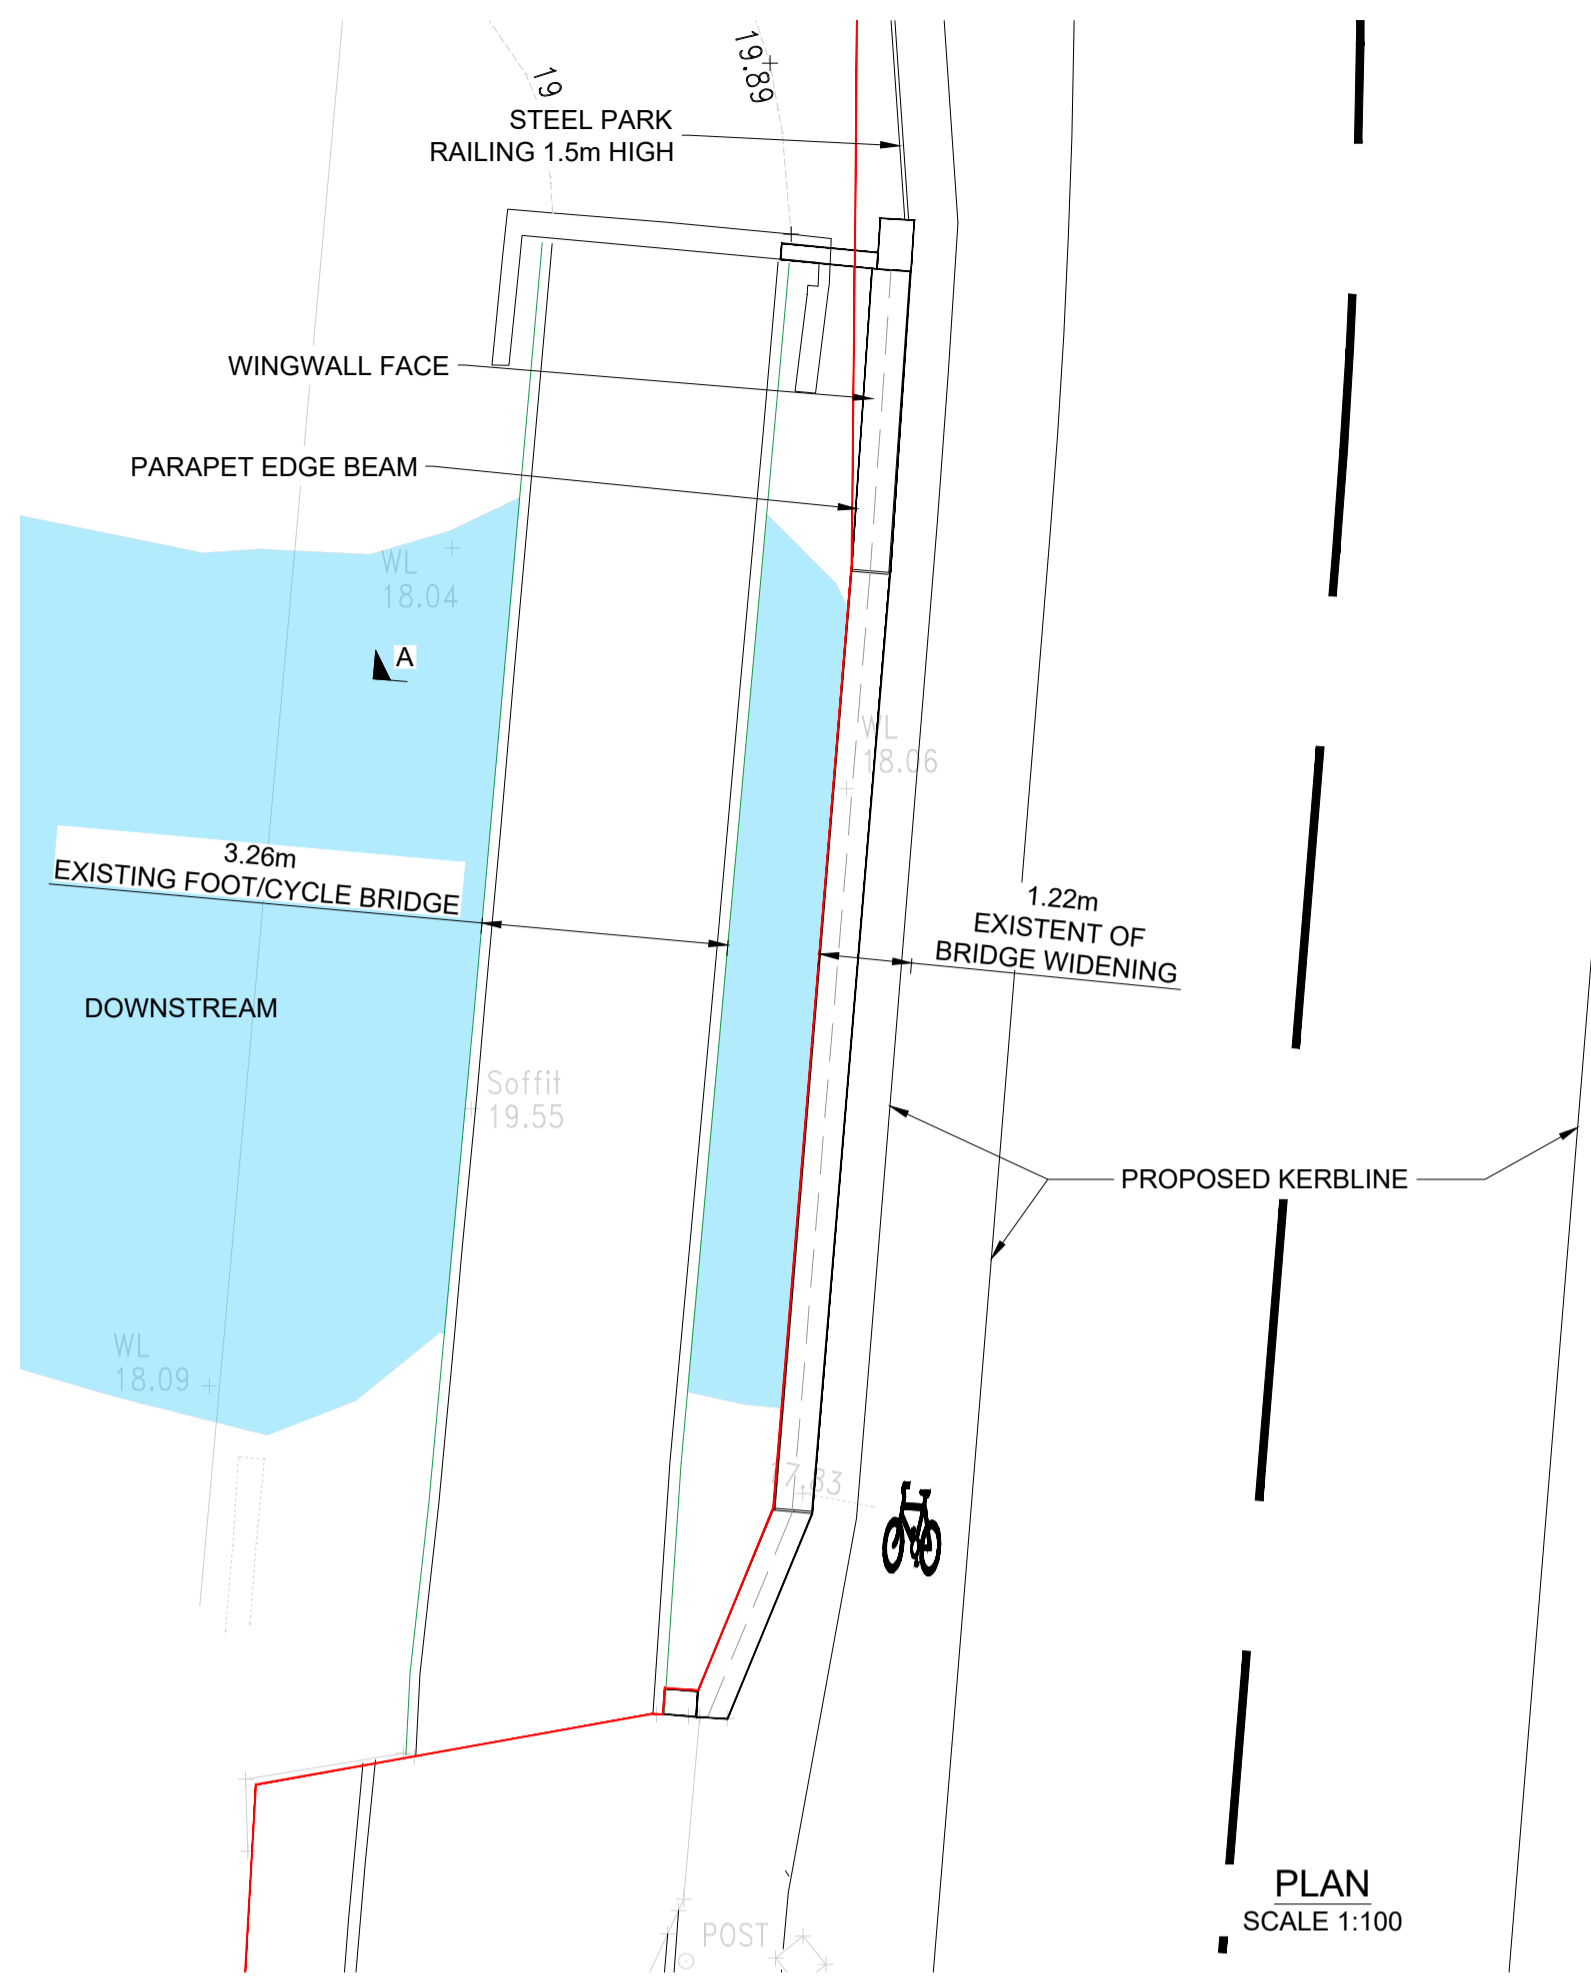

PLAN  
SCALE 1:100

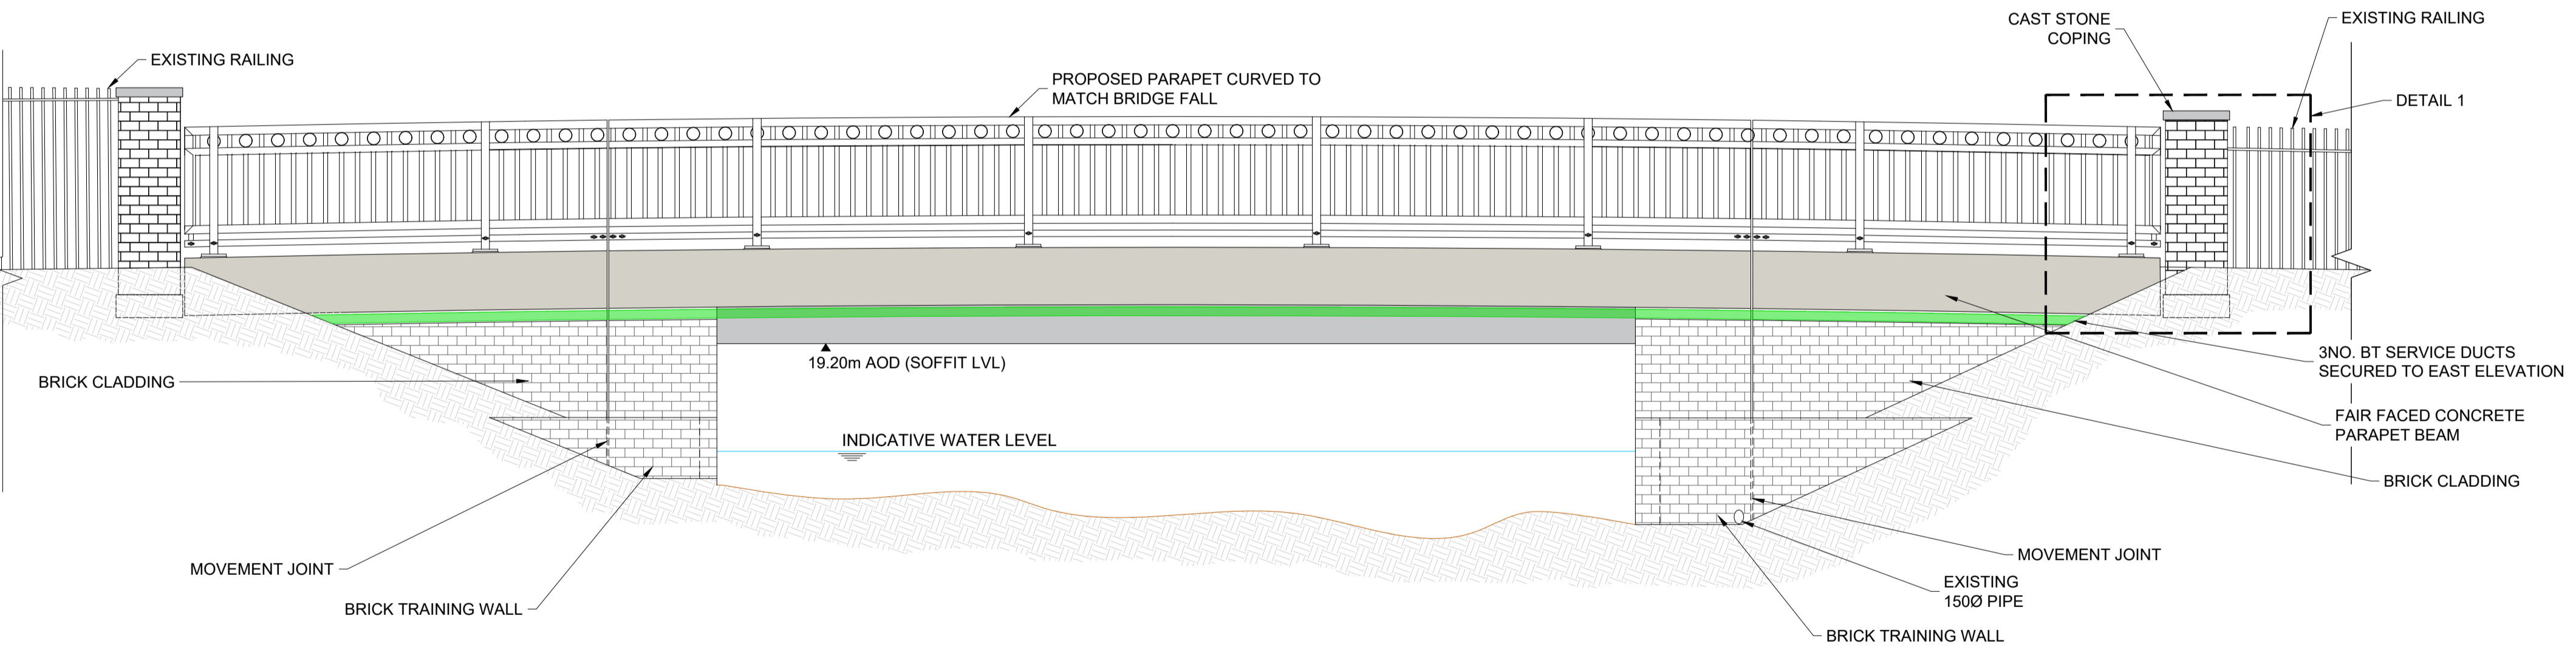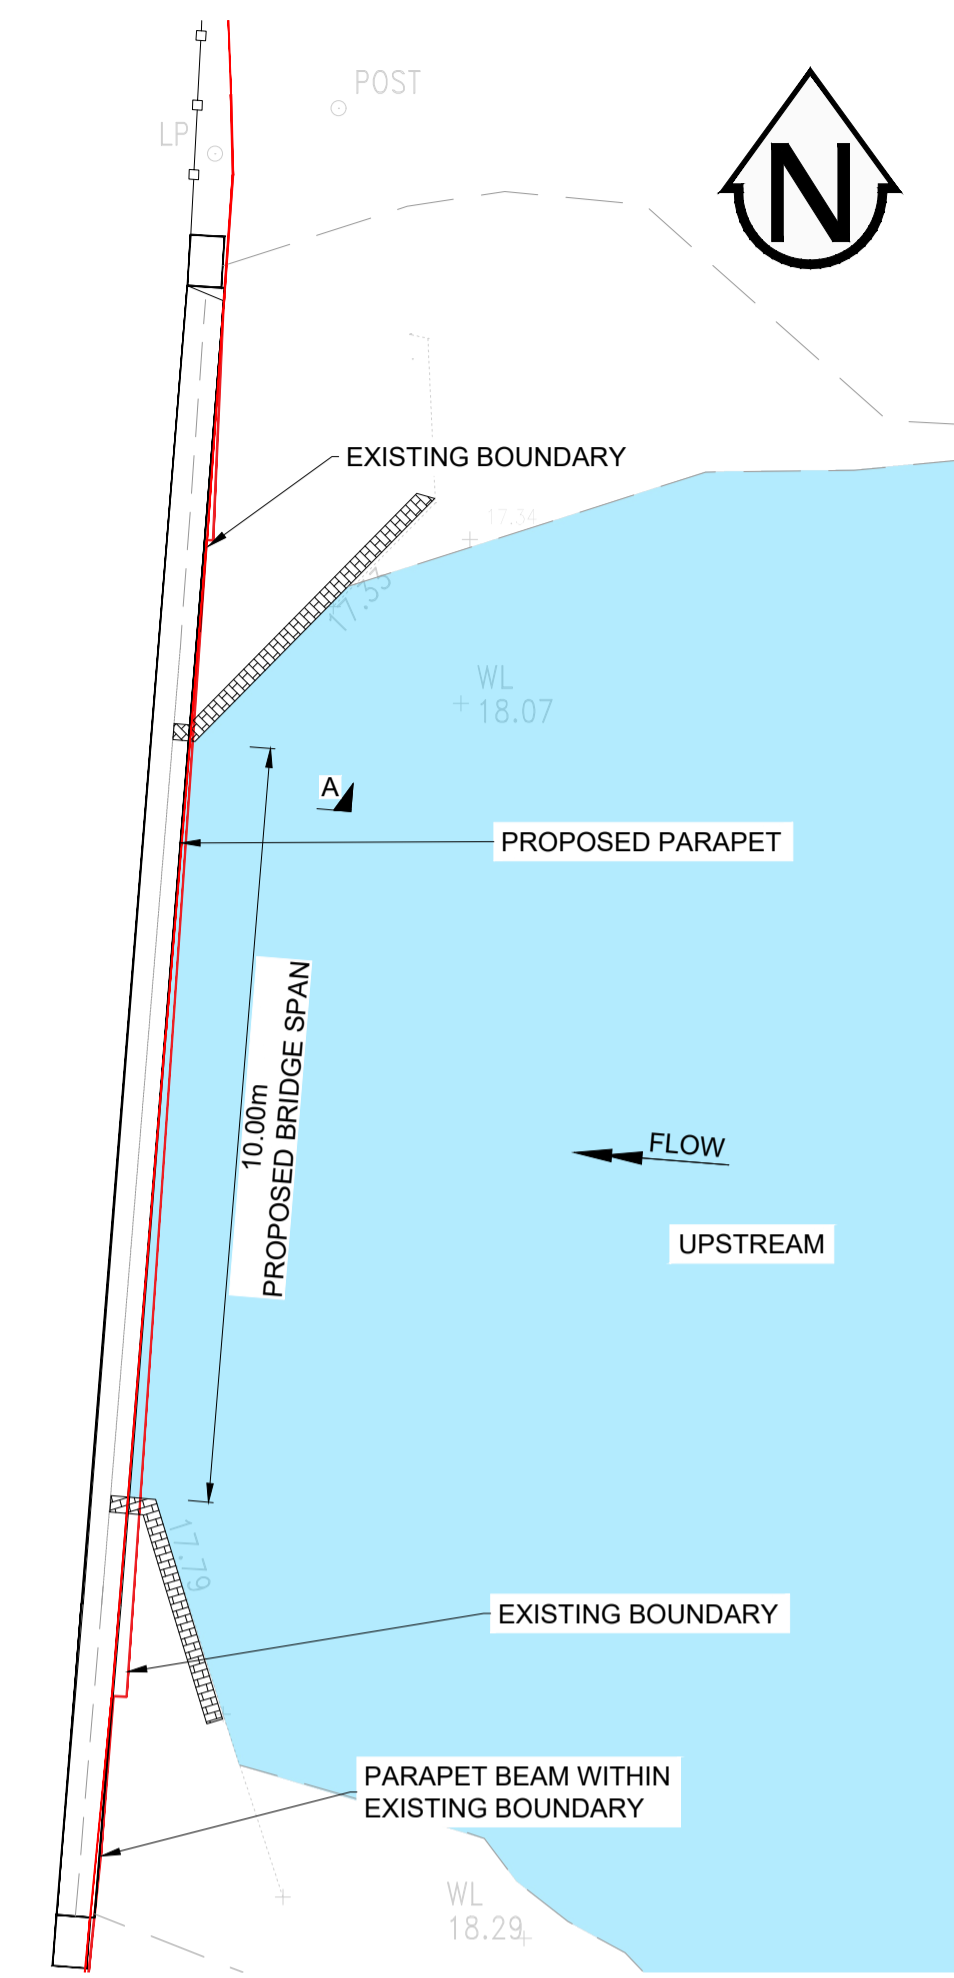

EAST ELEVATION  
SCALE 1:50



DETAIL 1  
SCALE 1:25




PROPOSED PARAPET COLOUR  
SWATCH - RAL 9004



PROPOSED EDGE BEAM  
COLOUR SWATCH




PILASTER COPING  
COLOUR SWATCH

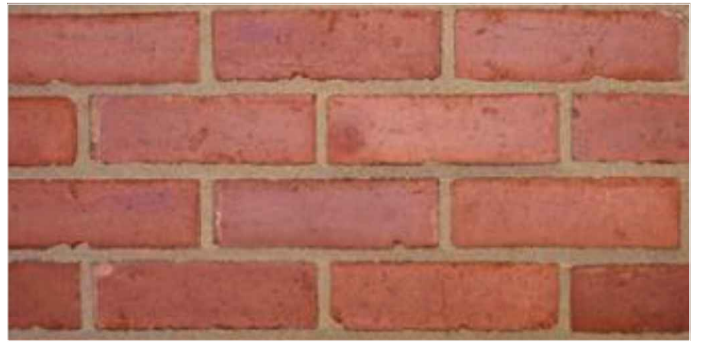

BRICK COLOUR SWATCH



PROPOSED PARK RAILING

 

- NOTES:
- GENERAL
- DO NOT SCALE FROM THIS DRAWING.
  - ALL DIMENSIONS IN MILLIMETERS UNLESS STATED OTHERWISE.
  - TOPOGRAPHICAL SURVEY COMPLETED BY WSP IN MARCH 2020.
  - DRAWING TO BE READ IN CONJUNCTION WITH ALL OTHERS IN THE 70066777-200-PLA-XXX SERIES.
  - SERVICE ROUTES NOT SHOWN ON PLAN FOR CLARITY.

- LEGEND:
- EXISTING
  - PROPOSED
  - PROPOSED HIDDEN

REV	DATE	BY	DESCRIPTION	CHK	APP
P05	20.07.2020	AC	CYCLE LANE AMENDED	BP	ME
P04	01.07.2020	AC	RED LINE BOUNDARY UPDATED AND MATERIAL DETAILS ADDED	BP	ME
P03	24.06.2020	AC	CLIENT COMMENTS INCORPORATED	BP	ME
P02	19.06.2020	AC	NW WINGWALL, PARAPET AND KERB ALIGNMENT UPDATED	BP	ME
P01	15.06.2020	MB	ISSUE	BP	ME

DRAWING STATUS: S2 - FOR INFORMATION

No.2 London Square, Cross Lanes, Guildford, GU1 1UN, UK  
T+ 44 (0) 1483 528 400, F+ 44 (0) 1483 528 989  
wsp.com

CLIENT:

London Borough of Merton  
Civic Centre  
Morden,  
Surrey,  
SM4 5DX

SITE/PROJECT: BISHOPSFORD ROAD BRIDGE

TITLE: PROPOSED GENERAL ARRANGEMENT

SCALE @ AS: AS SHOWN	CHECKED: BP	APPROVED: ME
PROJECT NO: 70066777	DESIGNED: BH	DRAWN: MB
	DATE: JULY 2020	

DRAWING NO: 70066777-200-PLA-202	REV: P05
-------------------------------------	-------------

© WSP UK Ltd

This page is intentionally left blank