



Notes
Contractors must verify all dimensions on site before commencing any work on shop drawings Do not scale from this drawing
McBains Ltd copyright

BM Transmittal Disclaimer
McBains Ltd makes no express or implied warranties with respect to the character, function, or capabilities of the data (inclusive of 3rd party data incorporated within), or the suitability of the data for any particular purpose beyond those originally intended by McBains Ltd. please refer to our standard terms and conditions for further details.

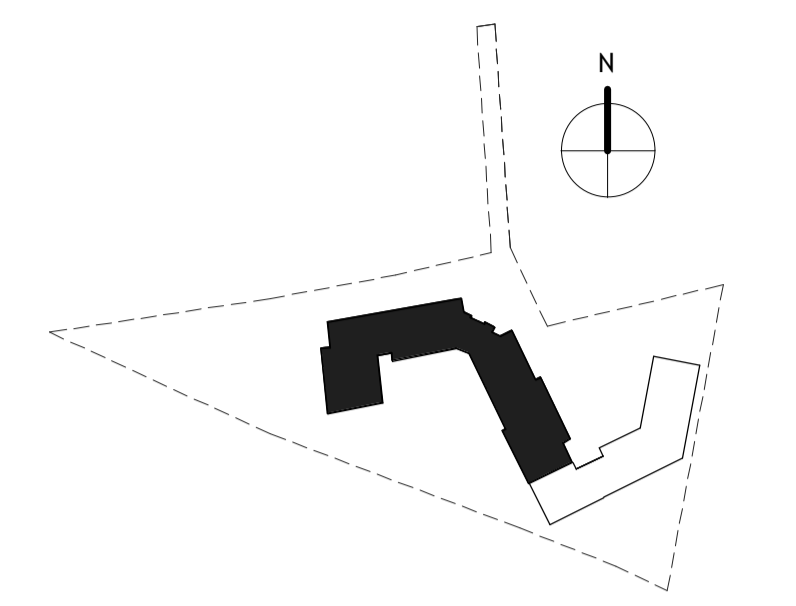

KEY:
— Site Application Boundary
— Extent of Works

Survey by MK Surveys
Topographical and PAS 128:2014 Utility Survey
Project Number: 28274
Date: February 2020

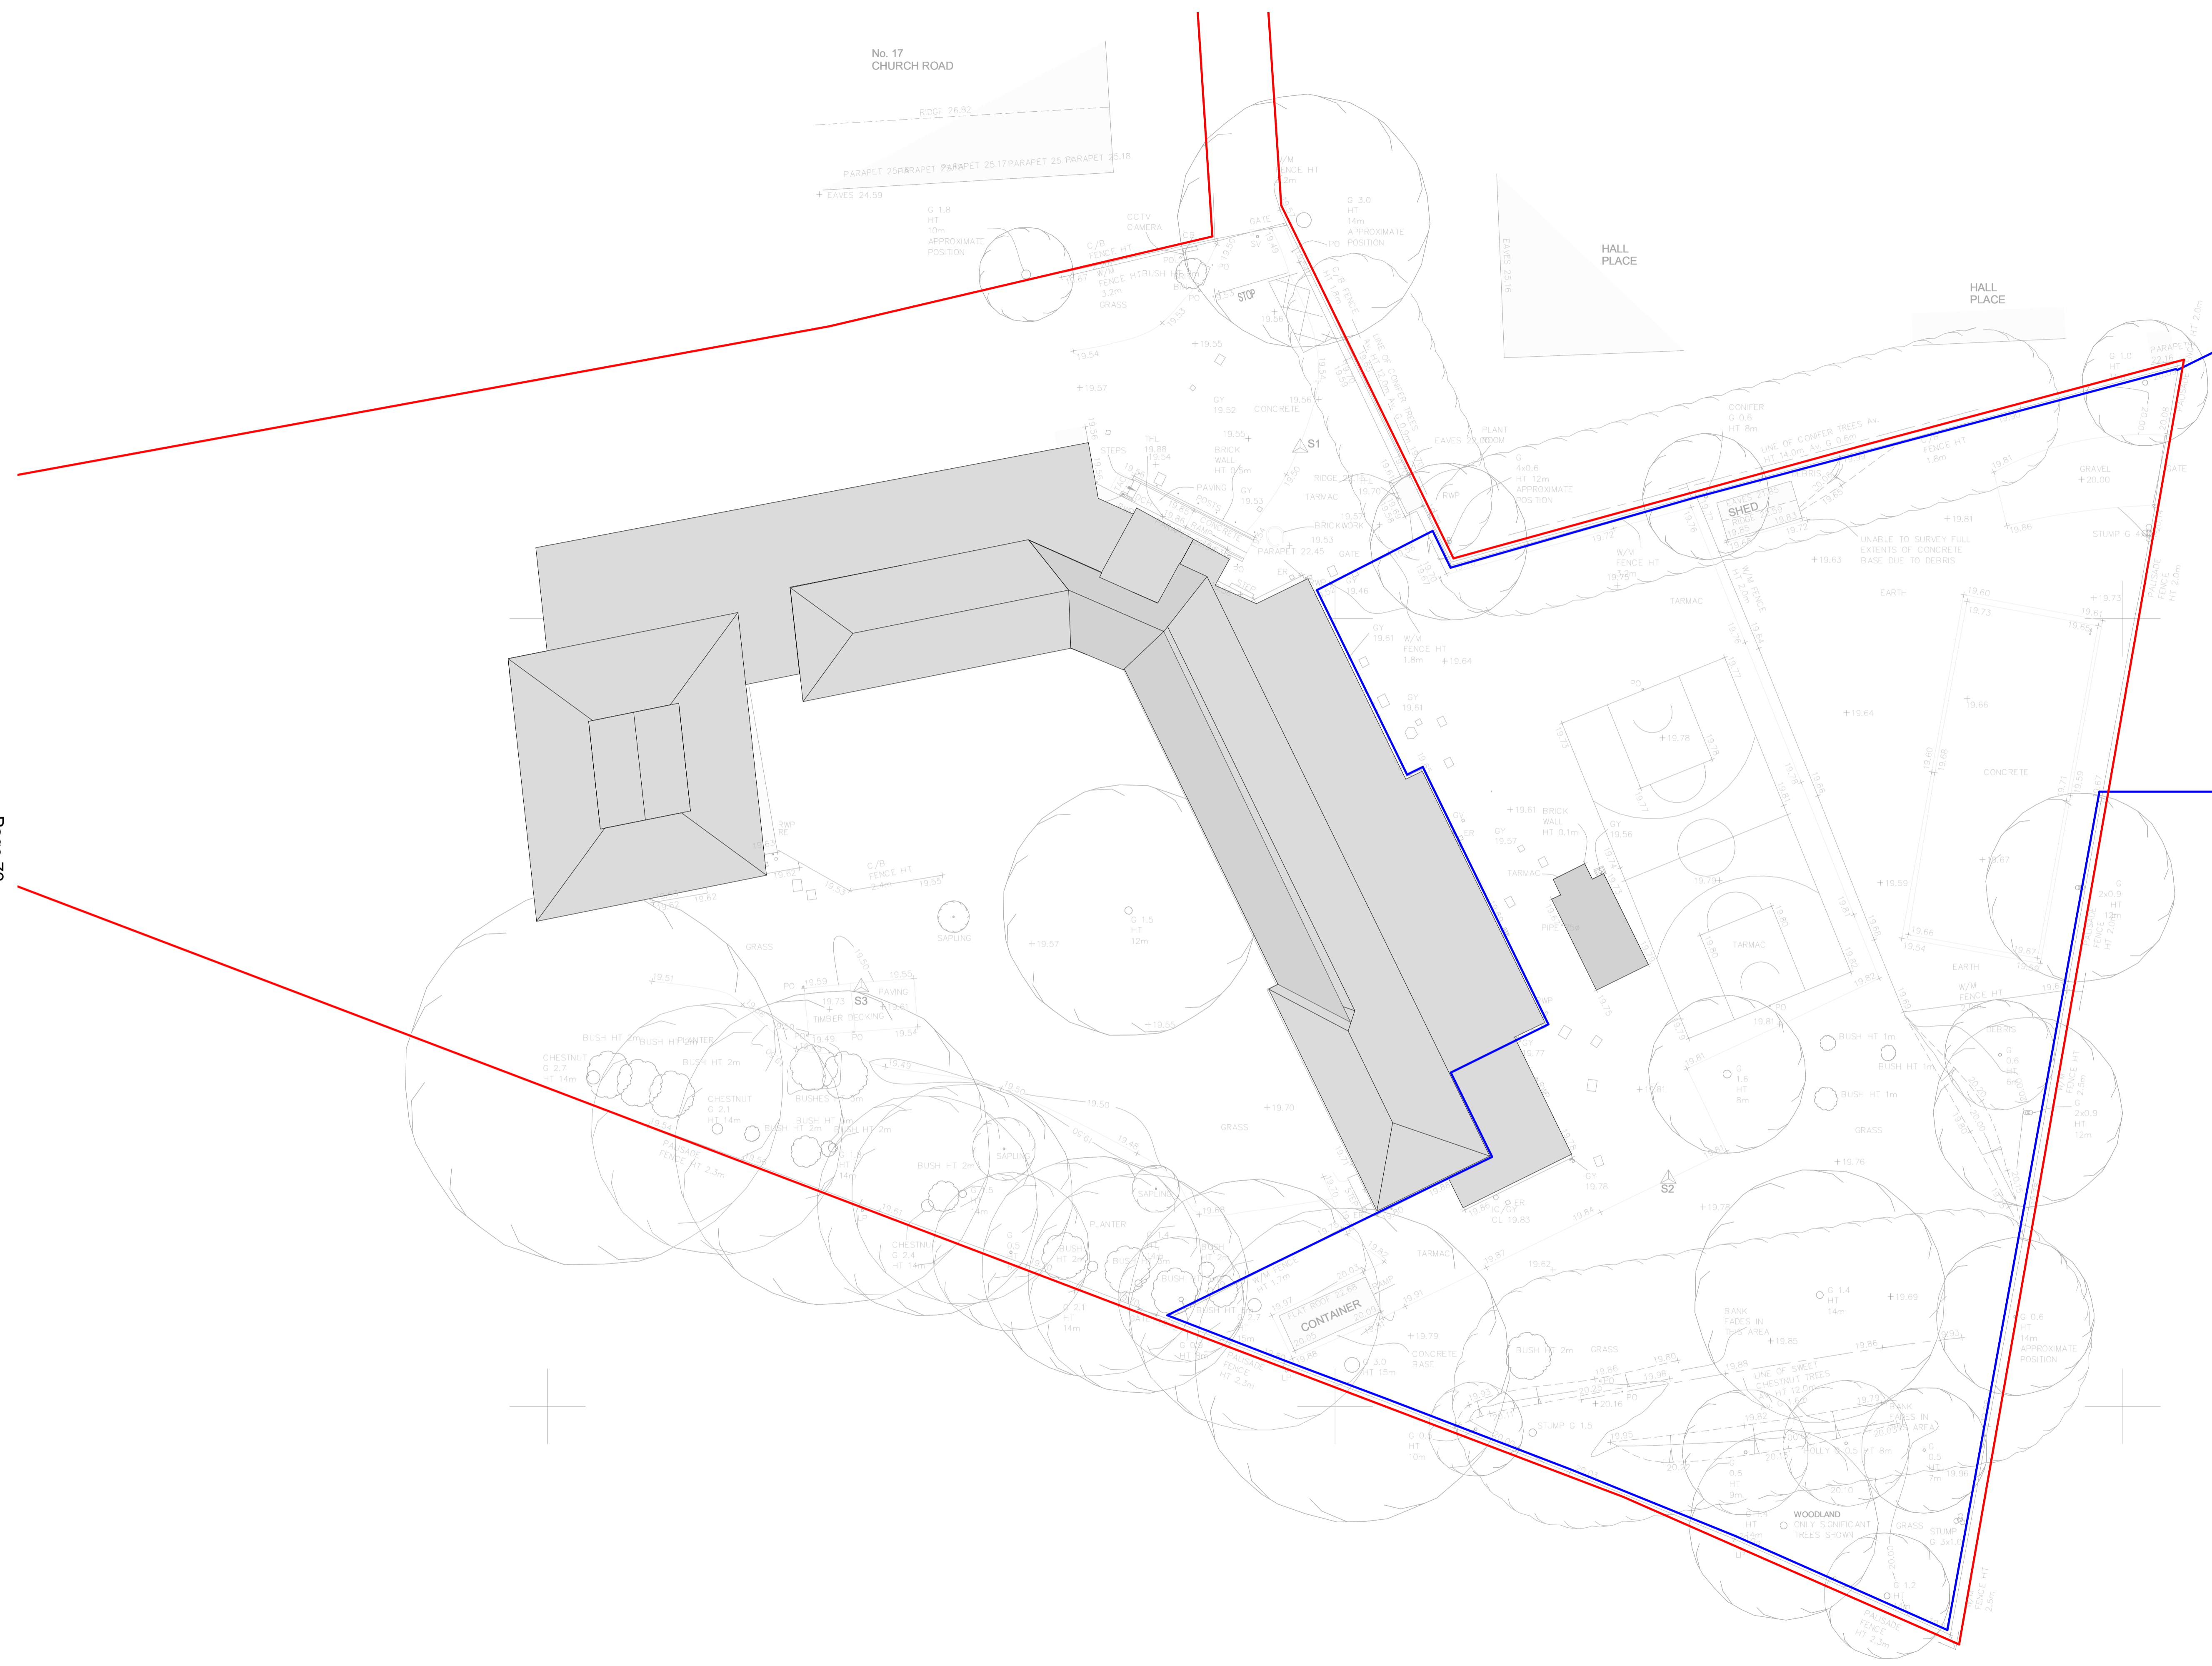

P5	Updates from DRP incorporated	24.08.20
P4	Planning Amendments Issue	24.07.20
P3	Planning Submission	19.06.20
P2	Planning Issue	04.06.20
P1	Draft Planning Issue	02.06.20

Revision	Amendment	Date
CI	MEPB	MB
Drawn by	Reviewed by	Approved by
61207	MAY 20	As indicated @ A1
MCB Number	Date Created	Scale @ A1

McBains
 McBains Ltd
 5th Fl, 26 Finsbury Square London EC2A 1DS
 +44 (0)20 7786 7900
 mcbains.co.uk

Client
Melrose School

Project
MELROSE SCHOOL
Church Rd, Mitcham CR4 3BE

Drawing Title
EXISTING SITE PLAN
TOPOGRAPHICAL SURVEY

ARCHITECTURE



MELO1	MCB	SI	ZZ	DR	A	0101	D5	P5
Project Mem	Originator	Zone	Level	Type	Discipline	Number	Suitability	Revision

This page is intentionally left blank