


DO NOT SCALE: Use figured dimensions only. All dimensions are to be checked on site. Any queries or discrepancies must be reported immediately to the architect.

This drawing is to be read in conjunction with drawings and specifications prepared by the architects and any other information prepared by others for the stated project.

All illustrated material is subject to copyright unless otherwise agreed in writing. This document must be read for the express purpose and project for which it has been created and delivered and must be read with relevant specification clauses.

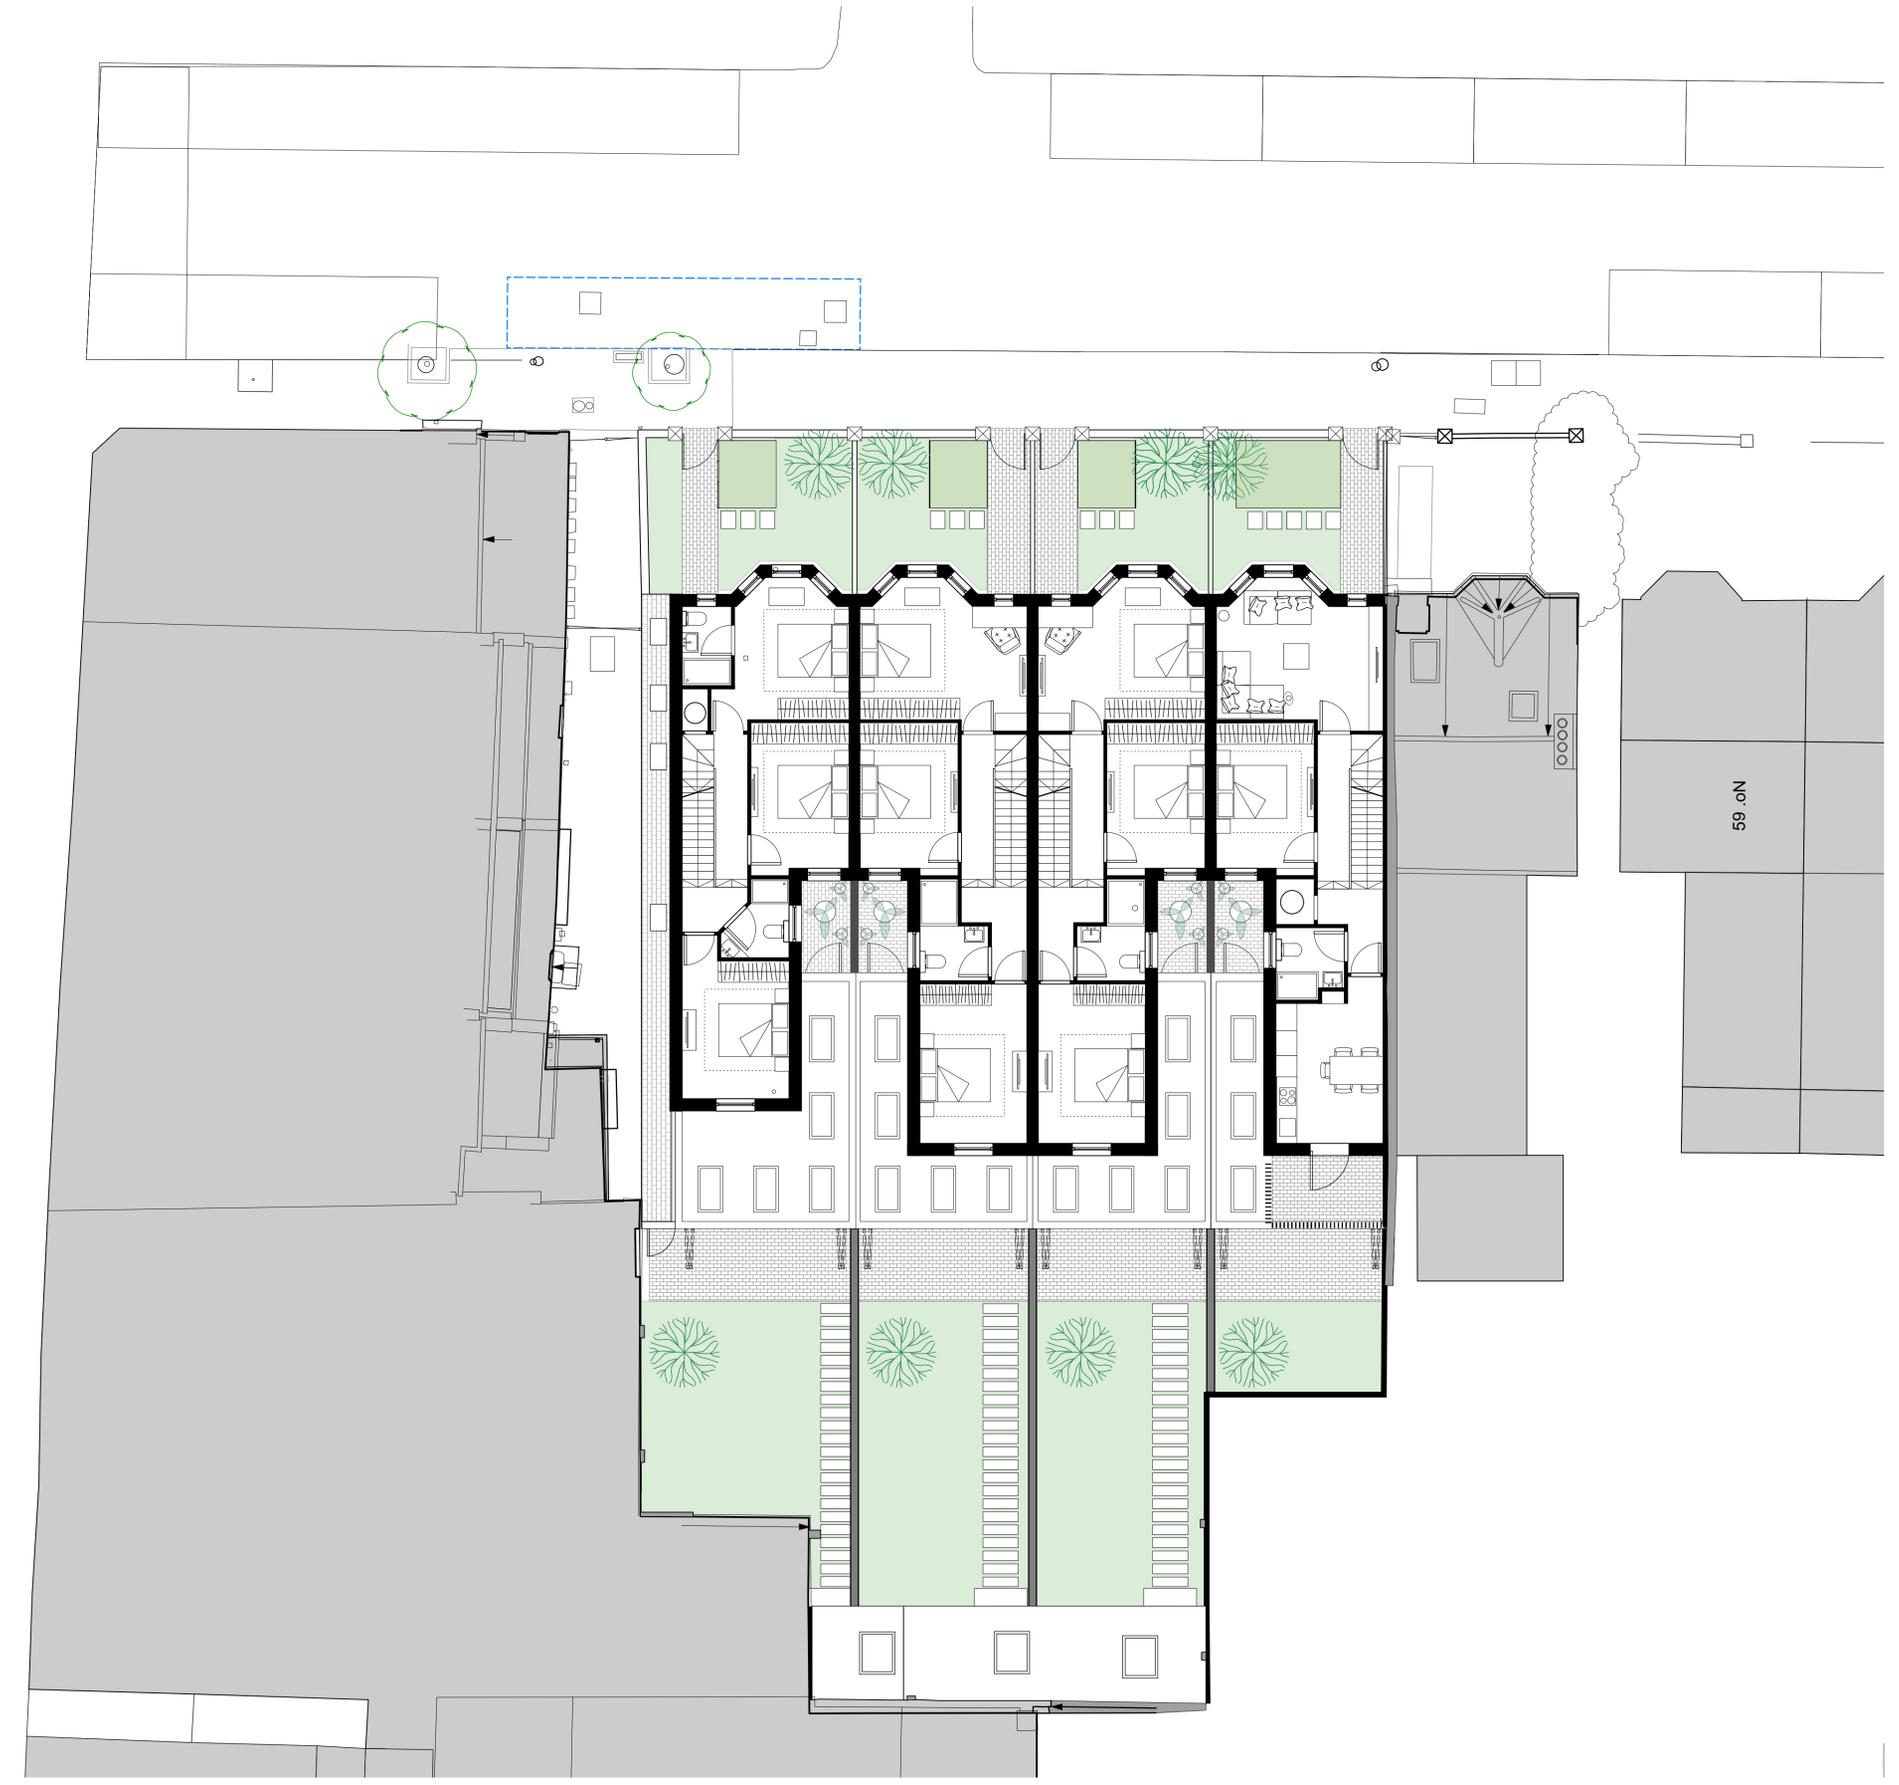

Page 121

FOR PLANNING

Rev	Date	Drawn	Description
P1	7/8/20	FP	For Planning


STANESBY
 ARCHITECTURE
 info@stanesbyarchitecture.co.uk
 www.stanesbyarchitecture.co.uk
 m: 07917 246 805

Project title
**99-101 Hamilton Road,
 South Wimbledon**

Drawing title
**Proposed First Floor
 Plan**

Date	Apr 2020	Drawn by	FP	Checked	GCS
Scale	1:100 @ A1 1:200 @ A3	Rev.	P1		
Drawing number:	2003-A4-020				

1 A4-020 Proposed First Floor Plan
 Scale: 1:100

 

This page is intentionally left blank