


DO NOT SCALE: Use figured dimensions only. All dimensions are to be checked on site. Any queries or discrepancies must be reported immediately to the architect.

This drawing is to be read in conjunction with drawings and specifications prepared by the architects and any other information prepared by others for the stated project.

All illustrated material is subject to copyright unless otherwise agreed in writing. This document must be read for the express purpose and project for which it has been created and delivered and must be read with relevant specification clauses.

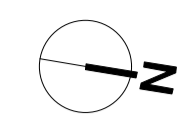

FOR PLANNING

Rev	Date	Drawn	Description
P1	7/8/20	FP	For Planning
P2	10/20	FP	Amended following planner's comments


STANESBY
 ARCHITECTURE
 info@stanesbyarchitecture.co.uk
 www.Stanesbyarchitecture.co.uk
 m: 07917 246 805

Project title
**99-101 Hamilton Road,
 South Wimbledon**

Drawing title
Proposed Roof Plan

Date	July 2020	Drawn by	KSH	Checked	GCS
Scale	1:100 @ A1 1:200 @ A3	Rev.	P2	Drawing number: 2003-A4-040	

1 A4-040 Proposed Roof Plan
 Scale: 1:100

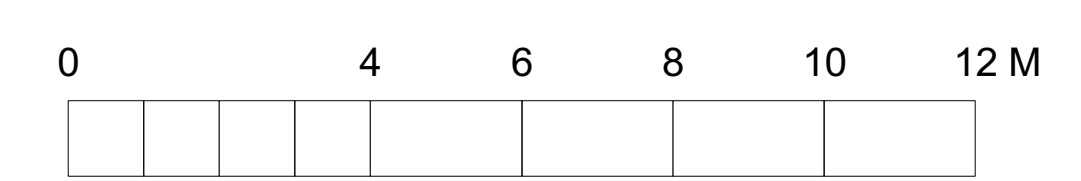

This page is intentionally left blank