


DATUM 10.00m


WEST ELEVATION

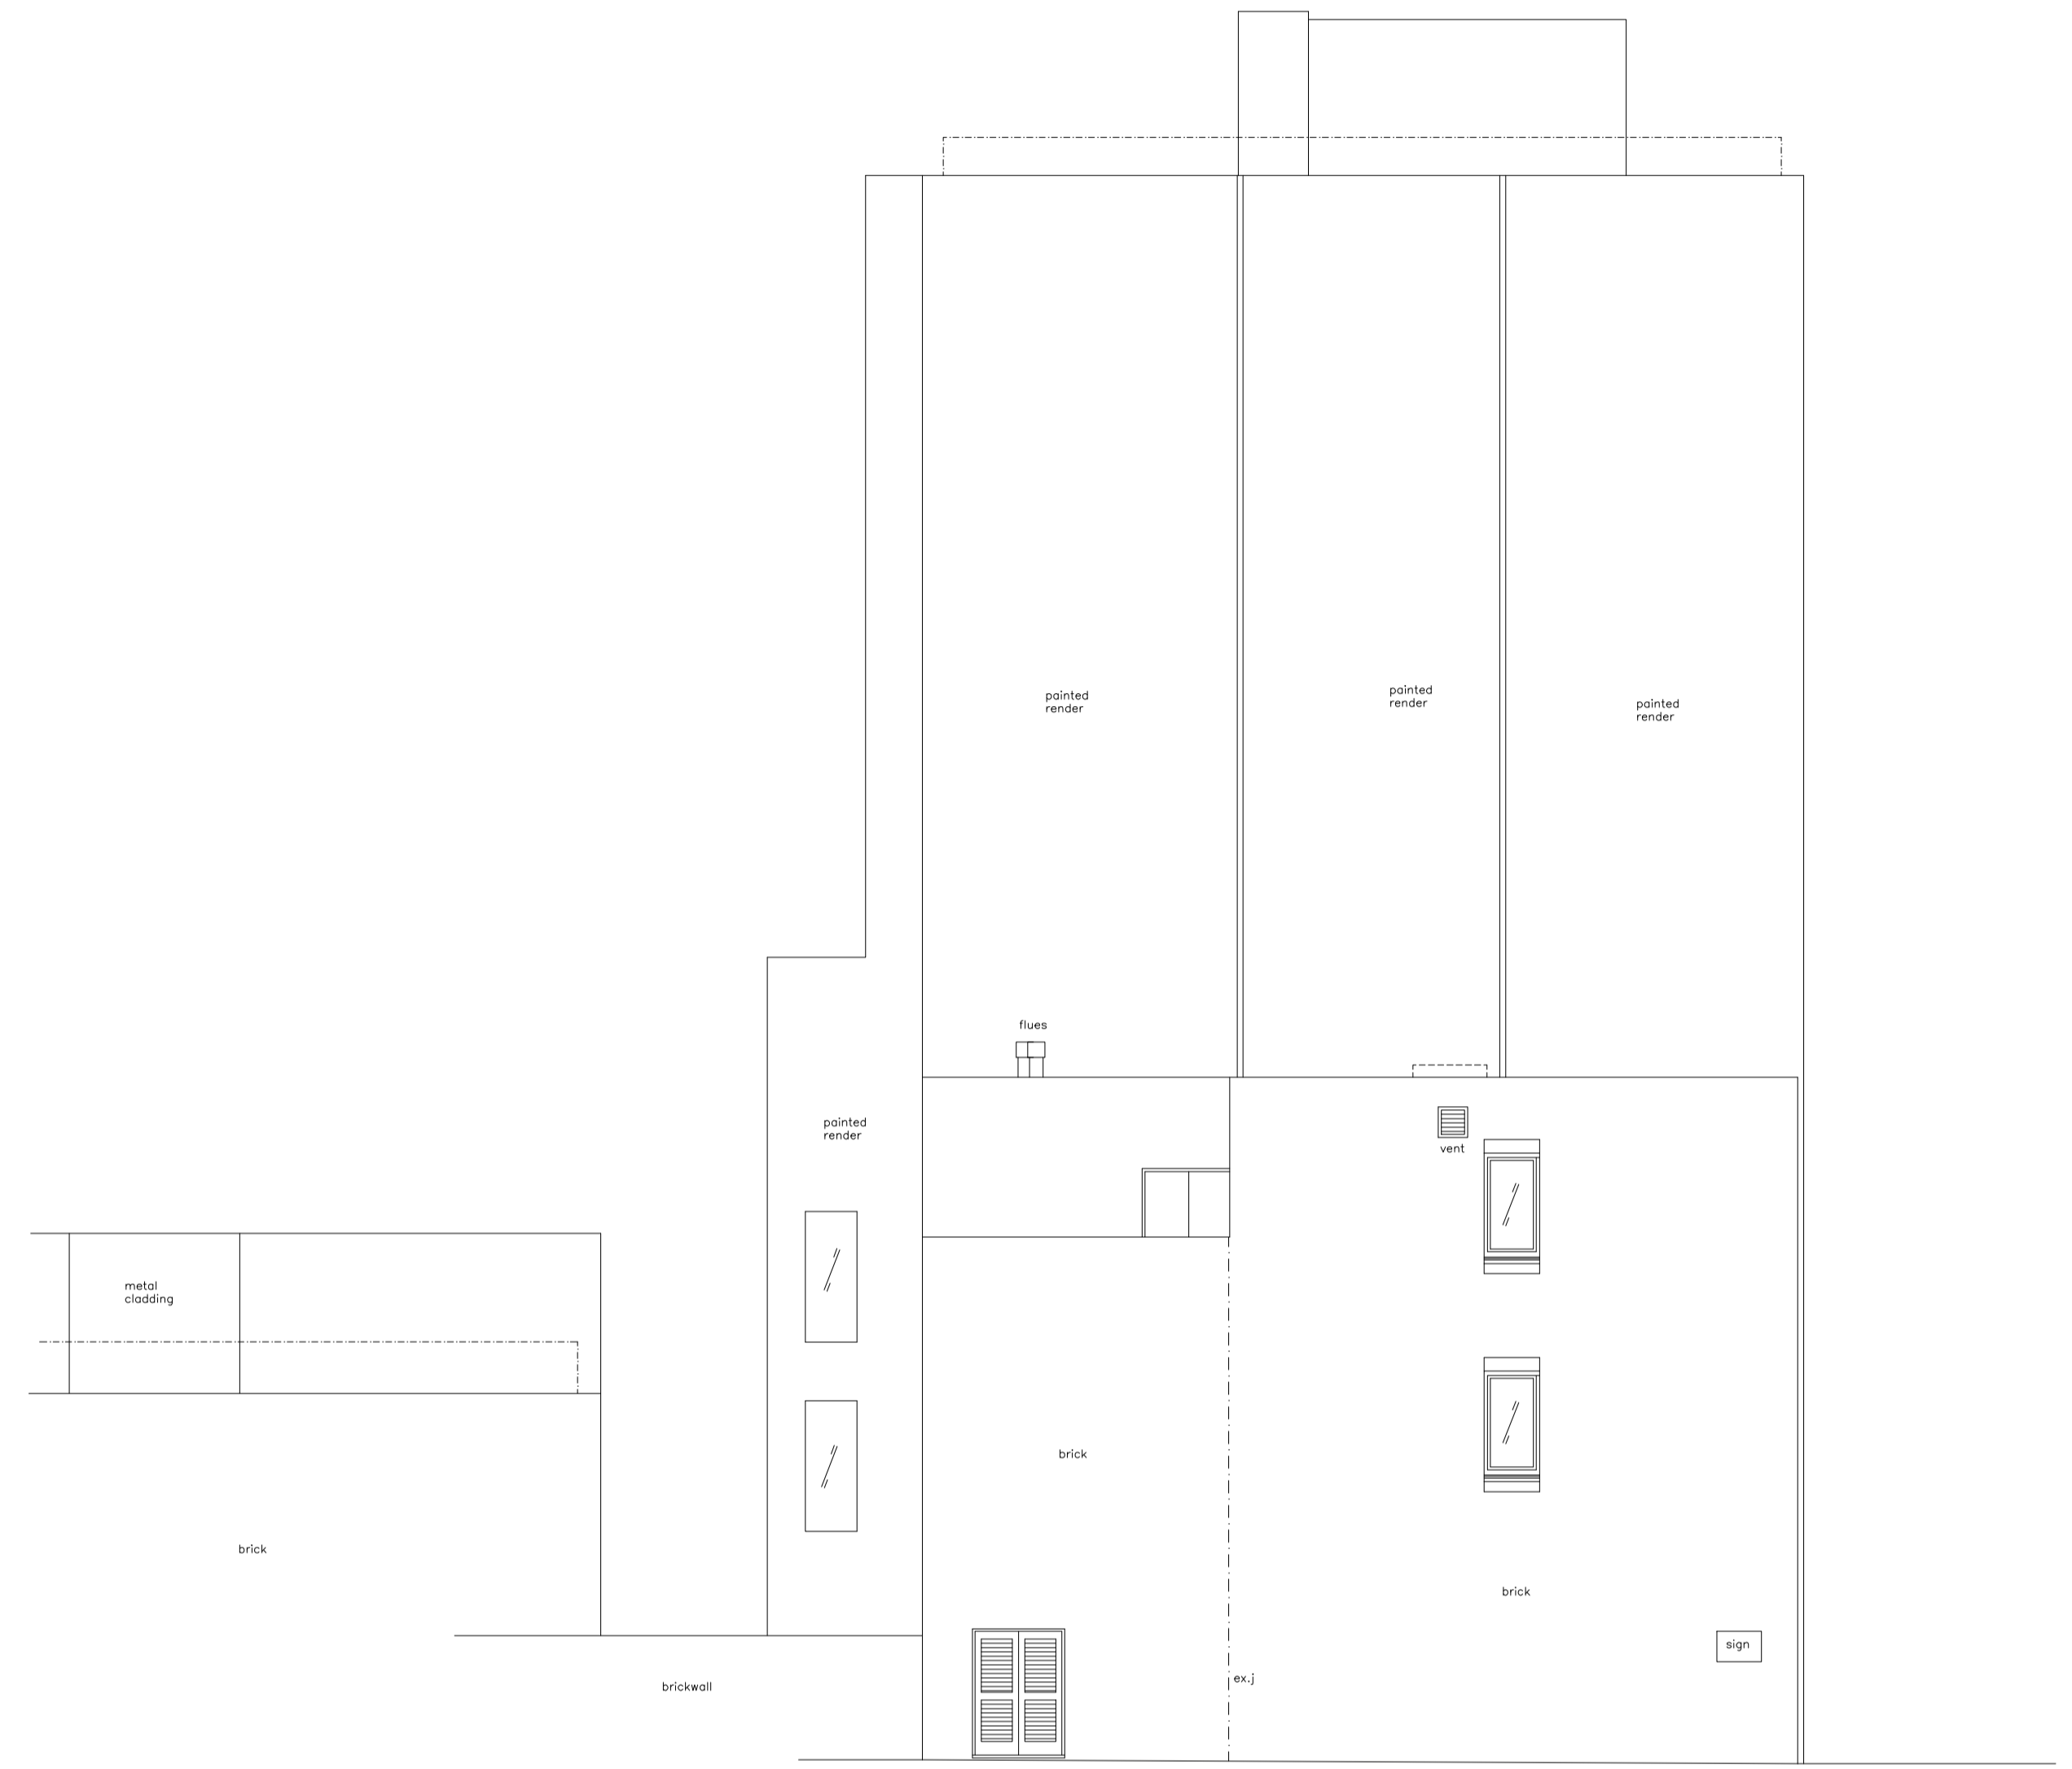

DATUM 10.00m

SOUTH ELEVATION

<p>LEVELS RELATE TO :- OSBM SITUATED ON NORTHSIDE ELSUB.STA. MILNER ROAD. VALUE 14.87m</p>		<p>W.P.G.SURVEYS LAND SURVEYORS P.O. BOX 1004A SURREY, SURREY, KT1 9AL TEL: 020 8397 8361</p>	
<p>ON DETAIL SURVEY AB ASB BRICK ACU AIR CONDITIONING UNIT ADU AIR DUCT AEP ARTIFICIAL STONE PAVING AG ART GRASS AH ALUMINUM HAND AI ALUMINUM INSET AJ ALUMINUM JAMB AK ALUMINUM KICK AL ALUMINUM LATH AM ALUMINUM MESH AN ALUMINUM NET AO ALUMINUM OILING AP ALUMINUM PANEL AQ ALUMINUM QUANT AR ALUMINUM RAIL AS ALUMINUM SILL AT ALUMINUM TIE AU ALUMINUM UPRIGHT AV ALUMINUM VALVE AW ALUMINUM WIRE AX ALUMINUM X AY ALUMINUM Y AZ ALUMINUM Z BA BRICK BB BRICK BC BRICK BD BRICK BE BRICK BF BRICK BG BRICK BH BRICK BI BRICK BJ BRICK BK BRICK BL BRICK BM BRICK BN BRICK BO BRICK BP BRICK BQ BRICK BR BRICK BS BRICK BT BRICK BU BRICK BV BRICK BW BRICK BX BRICK BY BRICK BZ BRICK CA CEMENT CB CEMENT CC CEMENT CD CEMENT CE CEMENT CF CEMENT CG CEMENT CH CEMENT CI CEMENT CJ CEMENT CK CEMENT CL CEMENT CM CEMENT CN CEMENT CO CEMENT CP CEMENT CQ CEMENT CR CEMENT CS CEMENT CT CEMENT CU CEMENT CV CEMENT CW CEMENT CX CEMENT CY CEMENT CZ CEMENT DA DRAIN DB DRAIN DC DRAIN DD DRAIN DE DRAIN DF DRAIN DG DRAIN DH DRAIN DI DRAIN DJ DRAIN DK DRAIN DL DRAIN DM DRAIN DN DRAIN DO DRAIN DP DRAIN DQ DRAIN DR DRAIN DS DRAIN DT DRAIN DU DRAIN DV DRAIN DW DRAIN DX DRAIN DY DRAIN DZ DRAIN EA EARTH EB EARTH EC EARTH ED EARTH EE EARTH EF EARTH EG EARTH EH EARTH EI EARTH EJ EARTH EK EARTH EL EARTH EM EARTH EN EARTH EO EARTH EP EARTH EQ EARTH ER EARTH ES EARTH ET EARTH EU EARTH EV EARTH EW EARTH EX EARTH EY EARTH NJ NAIL NK NAIL NL NAIL NM NAIL NO NAIL NP NAIL NQ NAIL NR NAIL NS NAIL NT NAIL NU NAIL NV NAIL NW NAIL NX NAIL NY NAIL NZ NAIL OA OILING OB OILING OC OILING OD OILING OE OILING OF OILING OG OILING OH OILING OI OILING OJ OILING OK OILING OL OILING OM OILING ON OILING OO OILING OP OILING OQ OILING OR OILING OS OILING OT OILING OU OILING OV OILING OW OILING OX OILING OY OILING OZ OILING PA PAVEMENT PB PAVEMENT PC PAVEMENT PD PAVEMENT PE PAVEMENT PF PAVEMENT PG PAVEMENT PH PAVEMENT PI PAVEMENT PJ PAVEMENT PK PAVEMENT PL PAVEMENT PM PAVEMENT PN PAVEMENT PO PAVEMENT PP PAVEMENT PQ PAVEMENT PR PAVEMENT PS PAVEMENT PT PAVEMENT PU PAVEMENT PV PAVEMENT PW PAVEMENT PX PAVEMENT PY PAVEMENT PZ PAVEMENT QA QUANT QB QUANT QC QUANT QD QUANT QE QUANT QF QUANT QG QUANT QH QUANT QI QUANT QJ QUANT QK QUANT QL QUANT QM QUANT QN QUANT QO QUANT QP QUANT QQ QUANT QR QUANT QS QUANT QT QUANT QU QUANT QV QUANT QW QUANT QX QUANT QY QUANT QZ QUANT RA RAIN WATER RB RAIN WATER RC RAIN WATER RD RAIN WATER RE RAIN WATER RF RAIN WATER RG RAIN WATER RH RAIN WATER RI RAIN WATER RJ RAIN WATER RK RAIN WATER RL RAIN WATER RM RAIN WATER RN RAIN WATER RO RAIN WATER RP RAIN WATER RQ RAIN WATER RR RAIN WATER RS RAIN WATER RT RAIN WATER RU RAIN WATER RV RAIN WATER RW RAIN WATER RX RAIN WATER RY RAIN WATER RZ RAIN WATER SA SILL SB SILL SC SILL SD SILL SE SILL SF SILL SG SILL SH SILL SI SILL SJ SILL SK SILL SL SILL SM SILL SN SILL SO SILL SP SILL SQ SILL SR SILL SS SILL ST SILL SU SILL SV SILL SW SILL SX SILL SY SILL SZ SILL TA TANK TB TANK TC TANK TD TANK TE TANK TF TANK TG TANK TH TANK TI TANK TJ TANK TK TANK TL TANK TM VU VALVE VV VALVE WA WATER WB WATER WC WATER WD WATER WE WATER WF WATER WG WATER WH WATER WI WATER WJ WATER WK WATER WL WATER WM WATER WN WATER WO WATER WP WATER WQ WATER WR WATER WS WATER WT WATER WU WATER WV WATER WW WATER WX WATER WY WATER WZ WATER XA X XB X XC X XD X XE X XF X XG X XH X XI X XJ X XK X XL X XM X XN X XO X XP X XQ X XR X XS X XT X XU X XV X XW X XX X XY X XZ X YA Y YB Y YC Y YD Y YE Y YF Y YG Y YH Y YI Y YJ Y YK Y YL Y YM Y YN Y YO Y YP Y YQ Y YR Y YS Y YT Y YU Y YV Y YW Y YX Y YY Y YZ Y ZA Z ZB Z ZC Z ZD Z ZE Z ZF Z ZG Z ZH Z ZI Z ZJ Z ZK Z ZL Z ZM Z ZN Z ZO Z ZP Z ZQ Z ZR Z ZS Z ZT Z ZU Z ZV Z ZW Z ZX Z ZY Z ZZ Z</p>		<p>SITE 16-20 MORDEN ROAD SOUTH WIMBLEDON SW19 3BN</p> <p>DRAWING SITE SURVEY & GRD FLOOR LAYOUT PLAN</p> <p>SCALE 1:100 DATE AUG 2018 JOB NO 5400</p> <p>SURVEYED BY SP.CP DRAWING NO 01</p> <p>DRAWN BY SP</p> <p>FOR PEER SECURITIES LTD</p>	

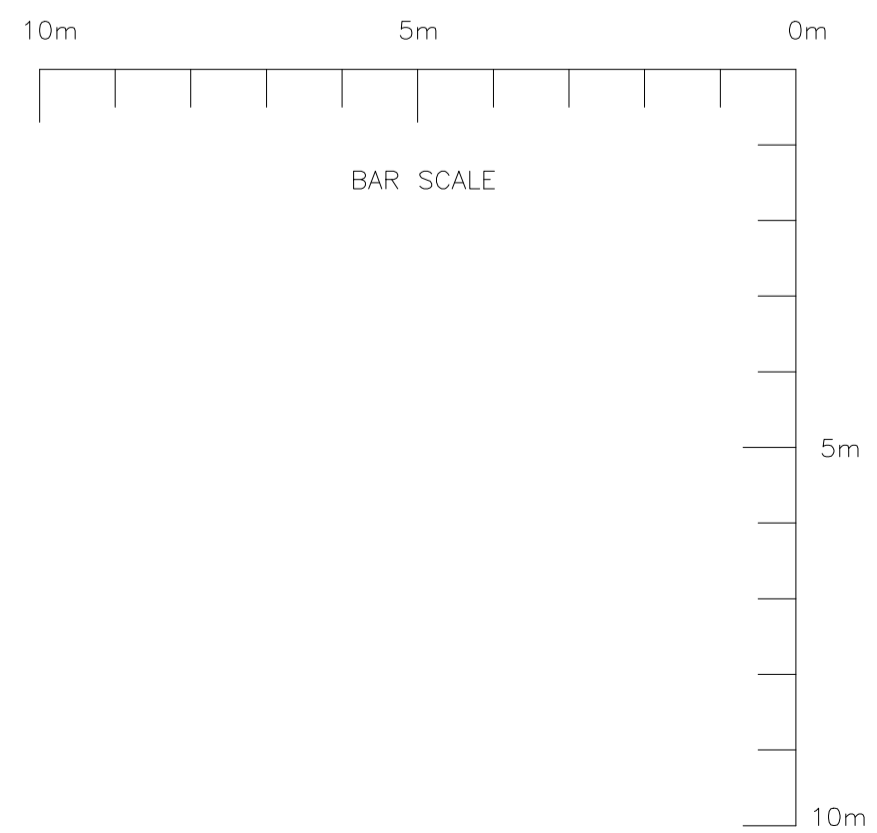

title
16-20 MORDEN ROAD, SOUTH WIMBLEDON
LONDON SW19 3BN

client
PEER SECURITIES LTD

description
WEST AND SOUTH ELEVATIONS
AS EXISTING

bm architects
burgess mean architects
unit 1, the warehouse
12 ravenbury terrace
london
SW18 4RL

f: 020 8944 8050 f: 020 8946 9506 e: bma@burgessmean.co.uk

date: JANUARY 2019 scale: 1:100 (A1) project: 181202 S/04 drawing: revision:

This page is intentionally left blank