
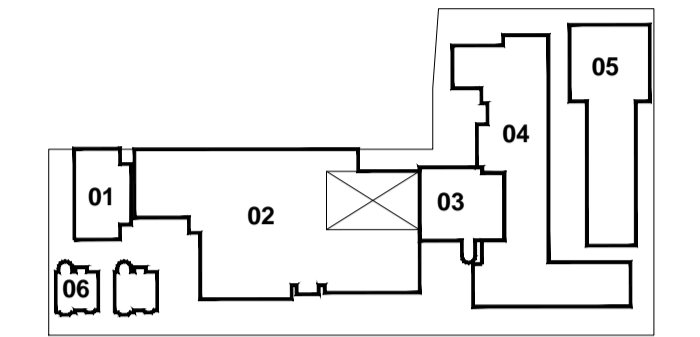



Notes

1. Do not scale this drawing.
2. All dimensions must be checked on site and any discrepancies verified with the architect.
3. Unless shown otherwise, all dimensions are to structural surfaces.
4. Drawing to be read with all other issued information. Any discrepancies to be brought to the attention of the architect.
5. This drawing is the copyright of Levitt Bernstein and may not be copied, altered or reproduced in any form, or passed to a third party without license or written consent.

This is not a construction drawing, it is unsuitable for the purpose of construction and must on no account be used as such.

 


- 01 | New Studio Building
- 02 | Theatre & Theatre Annex Library
- 03 | Library
- 04 | Main Building
- 05 | Studio Building
- 06 | House 1 & 2

 

1.250 @ A1

KEY

- 01 - New ridged profile metal roof
- 02 - New roof structure and profile with ridged profile metal roof
- 03 - Automated roof windows
- 04 - Extended eaves
- 05 - New / Relocated Services, Ductwork and Plant

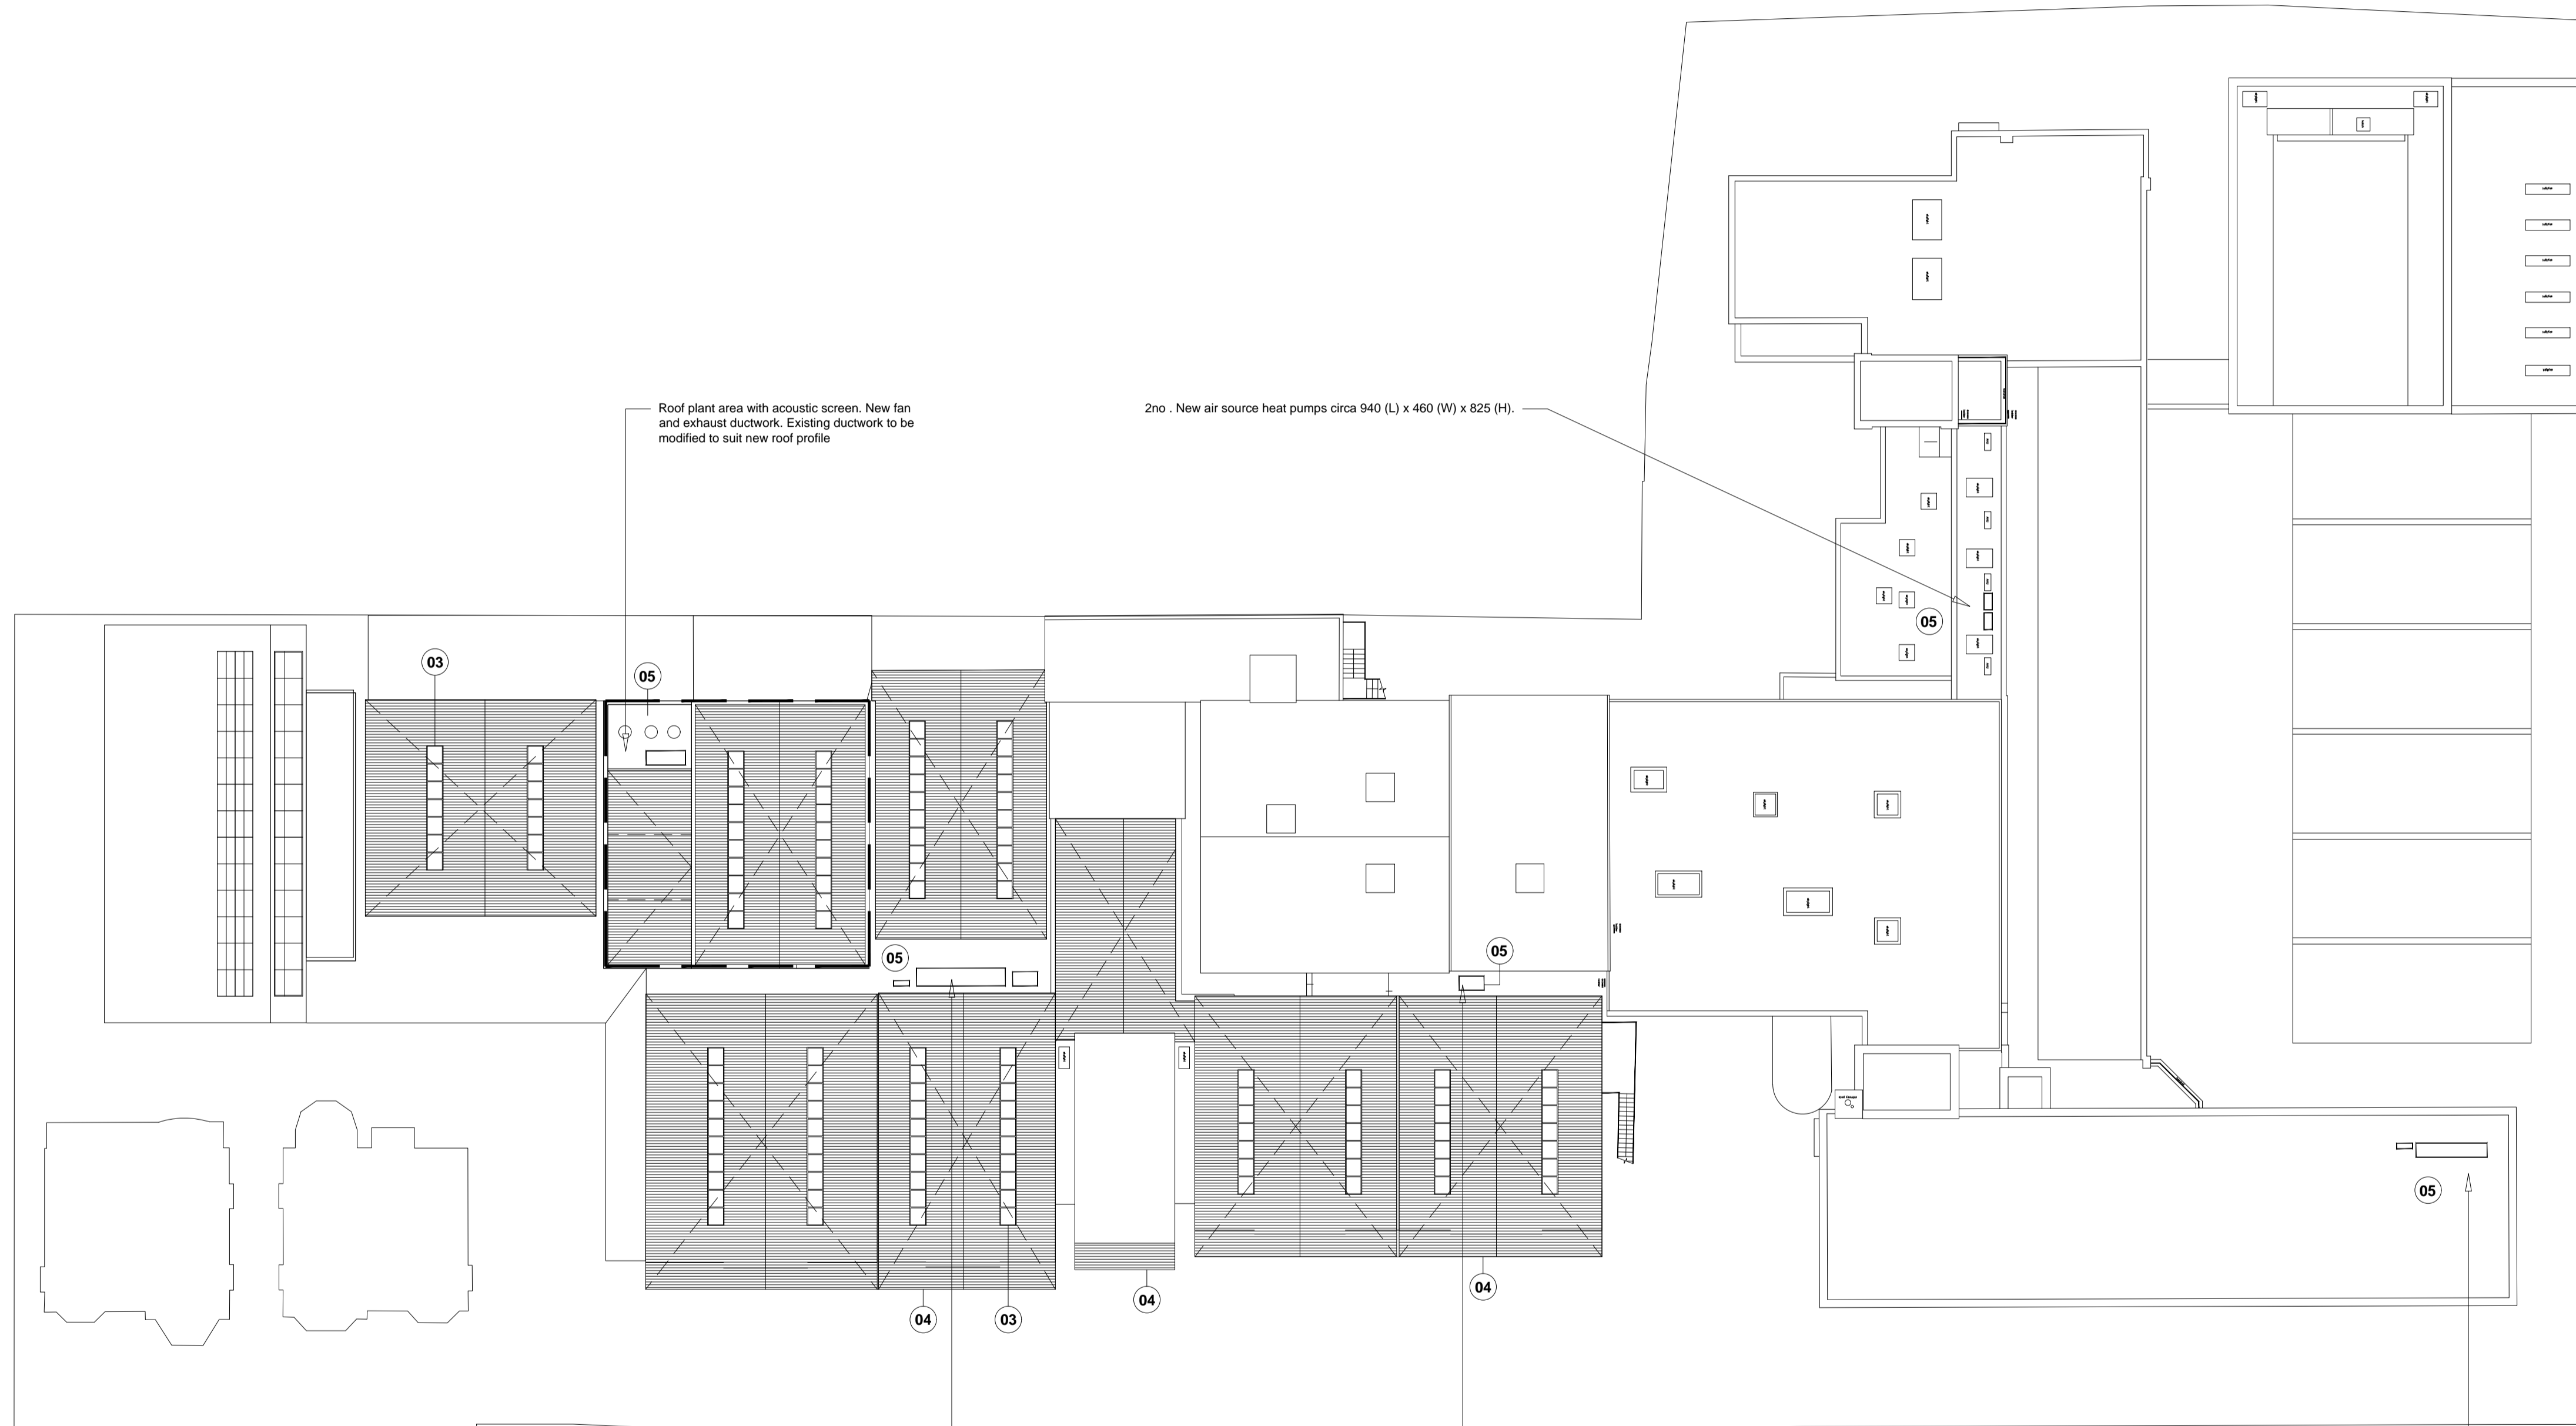

Roof plant area with acoustic screen. New fan and exhaust ductwork. Existing ductwork to be modified to suit new roof profile

2no. New air source heat pumps circa 940 (L) x 460 (W) x 825 (H).

- New twin fan shower and change area extract unit, (circa 1400 (L) x 800 (W) x 500 (H)).
 - New AHU (circa 5000 (L) x 1000 (W) x 2000 (H)).
 - New air source heat pumps to serve AHU with heating and cooling, (circa 900 (L) x 300 (W) x 1400 (H)).

Theatre Performance smoke clearance fan, 800 dia and associated ductwork

New AHU circa 4000 (L) x 800 (W) x 2000 (H).
 New air source heat pumps to serve AHU with heating and cooling, (circa 900 (L) x 300 (W) x 1400 (H)).

P1 05.06.20 PLANNING ISSUE JC

Rev	Date	Description	Initials

Project name

UAL CCW Masterplan
 Wimbledon College of Arts

Drawing number Rev

3606D_LBA_WCA_03_L_A_2103 P1

Drawing

Proposed Roof Plan

Purpose of issue	Date
PLANNING	OCT 2019

Scale	Drawn
1.250 @ A1	JC

Client	Checked
UAL	BM

Levitt Bernstein
 levittbernstein.co.uk

London	Manchester
Thane Studios, 2-4 Thane Villas, London N7 7PA +44 (0)20 7275 7676	Bonded Warehouse, 18 Lower Byrom Street Manchester M3 4AP +44 (0)16 1669 8740

1 Proposed Roof Plan
 1.250

This page is intentionally left blank