


Apartment Block 1 - Roof Plan

- Flat 1 - 2b4p - 87 sqm
- Flat 2 - 2b4p - 87 sqm
- Flat 3 - 2b4p - 87 sqm
- Flat 4 - 2b4p - 87 sqm
- Flat 5 - 2b4p - 87 sqm
- Flat 6 - 2b4p - 87 sqm

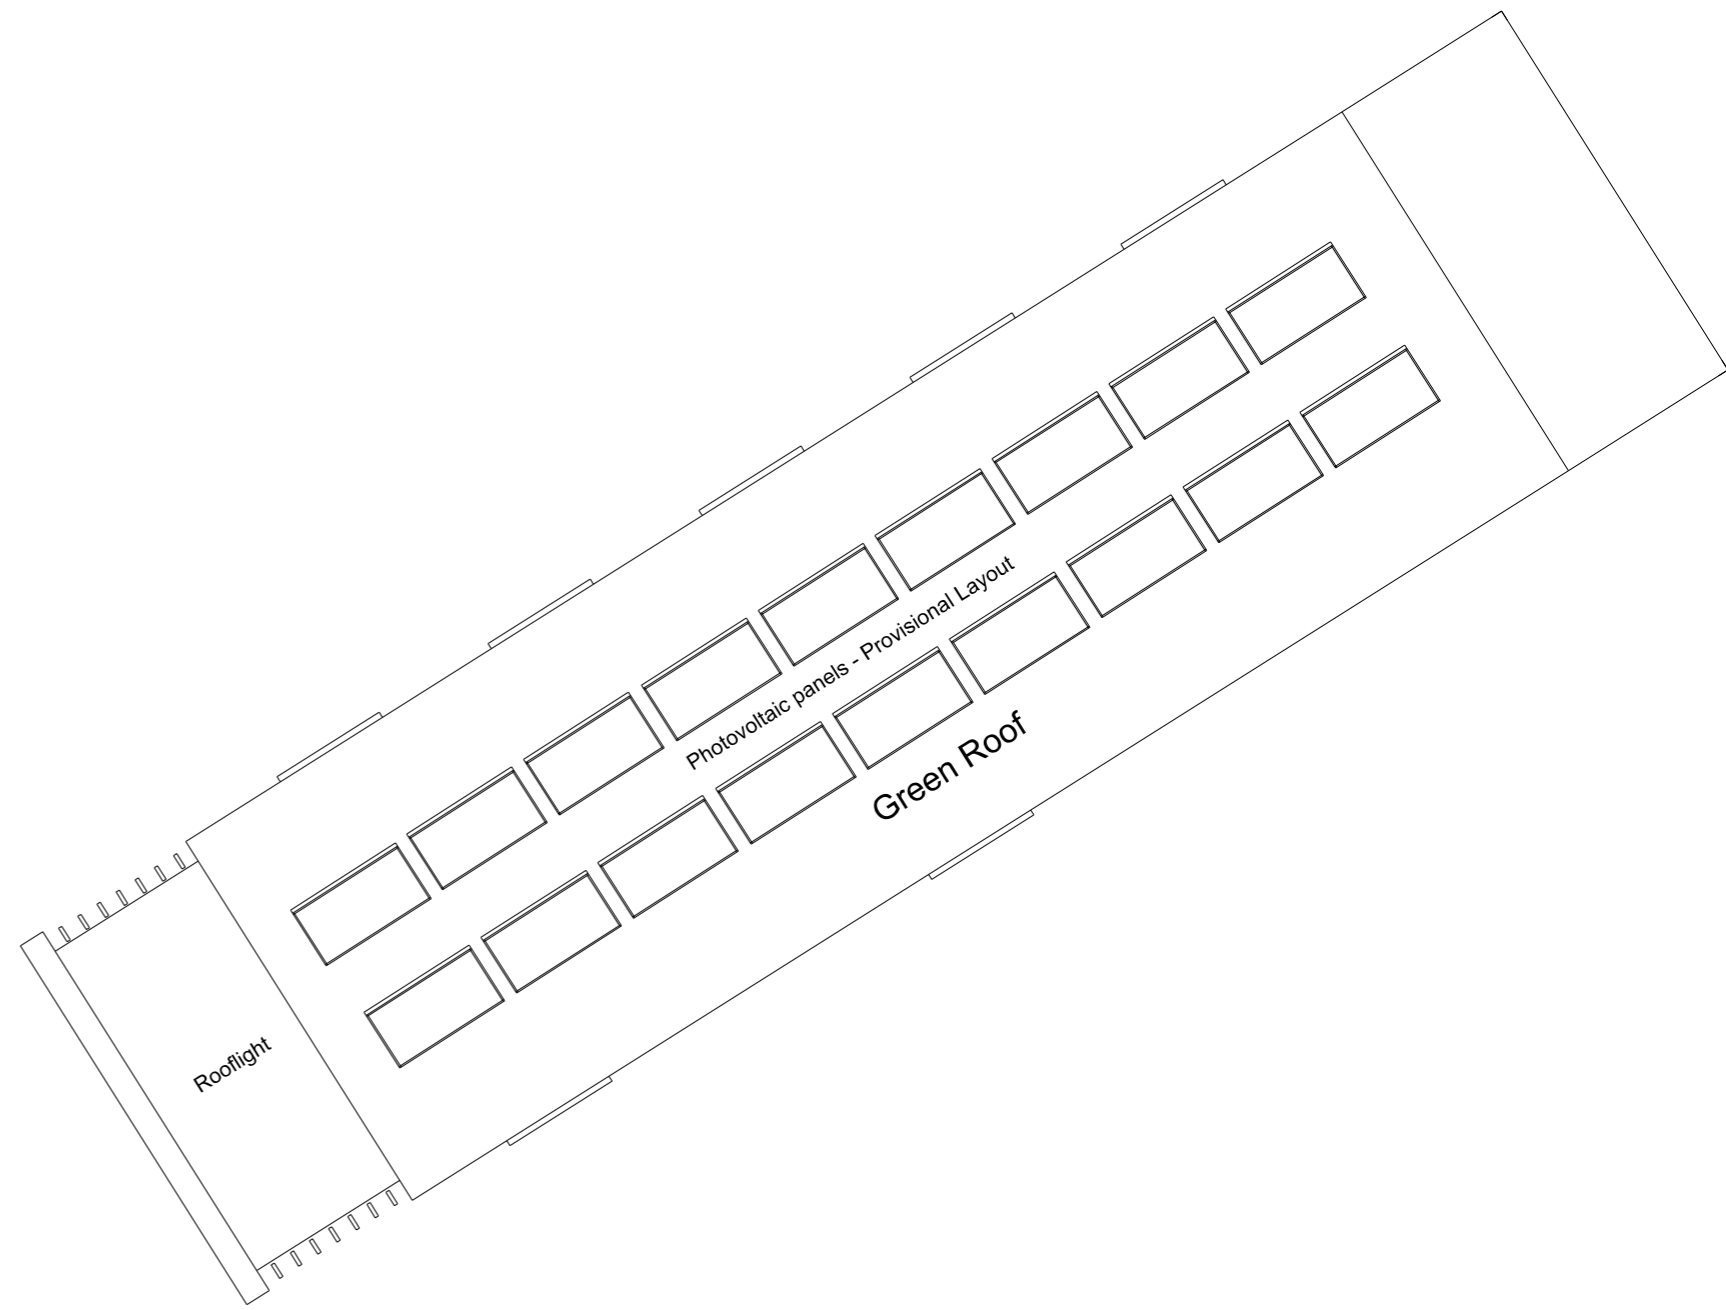

Page 67

rev	date	notes	drawn by	checked by
-----	------	-------	----------	------------

1: Originator 2: Project Architect 3: Director

PLANNING ISSUE

AndArchitects

16 Mandeville Courtyard, 142 Battersea Park Road, London SW11 4ND
tel: +44 (0) 20 7720 5999 email: mail@andarchitects.co.uk


client
Hugo Fonseca

project
Wyke Road

drawing title
Apartments - Roof Plan

project start date	scale	revision
September 2019	1:50 @ A1	
	1:100 @ A3	

drawing number
507PL(A)106

 

All dimensions must be checked on site and any discrepancies reported to the architect before any work commences. DO NOT SCALE from this drawing. This drawing is the copyright of AND Architects Ltd and may not be copied or printed without express written permission from AND Architects Ltd

This page is intentionally left blank