
Apartment Block 2 - Roof Plan

Flat 7 - 1b2p - 53 sqm Flat 8 - 2b4p - 73 sqm Flat 9 - 3b6p - 140sqm

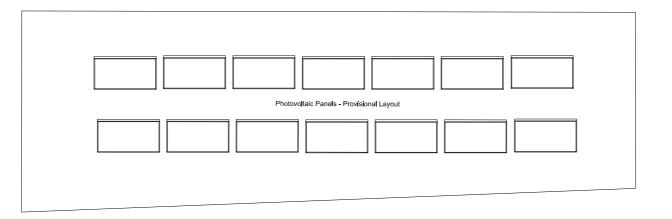

E 21.02.20 Issued fo D 18.02.20 Issued fo C 10.10.19 Issued fo B 20.09.19 Issued fo	r Planning r Planning r Planning r Informatior r Informatior r Informatior	AD	TR TR TR TR TR	
rev date notes		drawr	by checke	d by
1: Originator 2:	Project Arc	hiltect	3: Director	
FOR INFO	DRMA	ATION	ONL	Y
AndA	rch	nite	$h \cap \uparrow \circ$	
16 Mandeville Courtyard	142 Batte	rsea Park Ros	ad London S	 W11 4
tel: +44 (0) 20 7720 5999)	email; mail@a		
dient Hugo Fonseca				
^{project} Wyke Road				
drawing title				
Apartment Bloc	k 2 Roc	f Plan		
project start date September 2019	scale 1:50 1:100	@ A1 @ A3	revision	
drawing number				
507 PL(H)107	,			
All dimensions must be check architect before any work com drawing is the copyright of AN without express written permis	ID Architects	Ltd and may not	be copied or i	o the g.This orInted

This page is intentionally left blank