



- Material Legend**
1. Facing Brickwork - Cabur 1
 2. Facing Brickwork - Cabur 2
 3. Glazed Brick - Green
 4. PPC Aluminium Window
 5. PPC Aluminium Shopfront
 6. PPC Aluminium Door
 7. PPC Aluminium Fin
 8. PPC Aluminium Door
 9. Balcony with Metal Balustrade
 10. Balcony with Structural Glass Balustrade
 11. Opaque Glazing
 12. Painted Concrete Entrance Canopy
 13. PPC Steel Gates
 14. Anodised Aluminium Panel

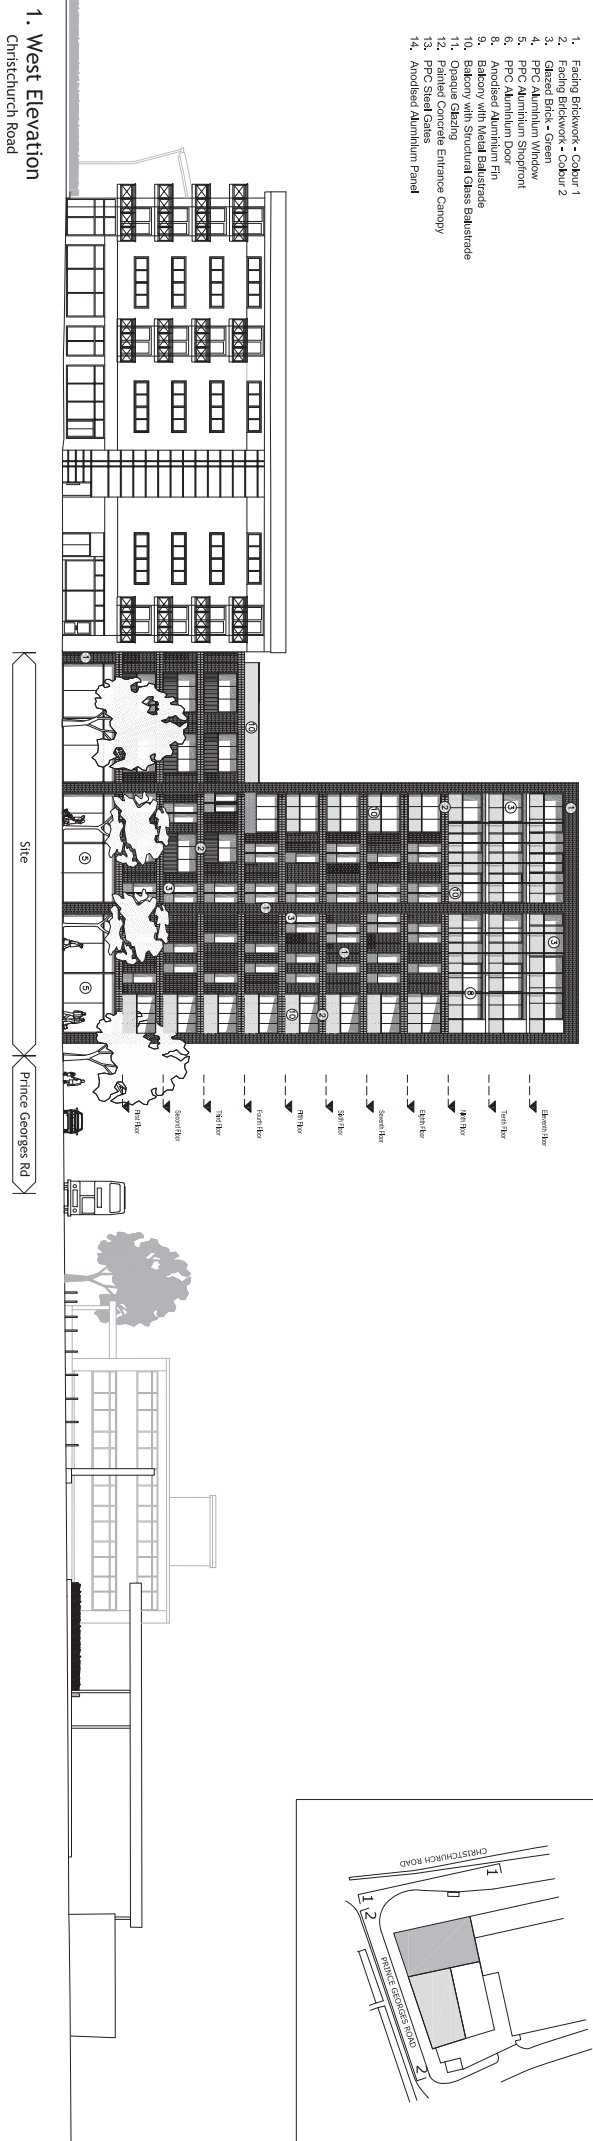

1. West Elevation

Christchurch Road

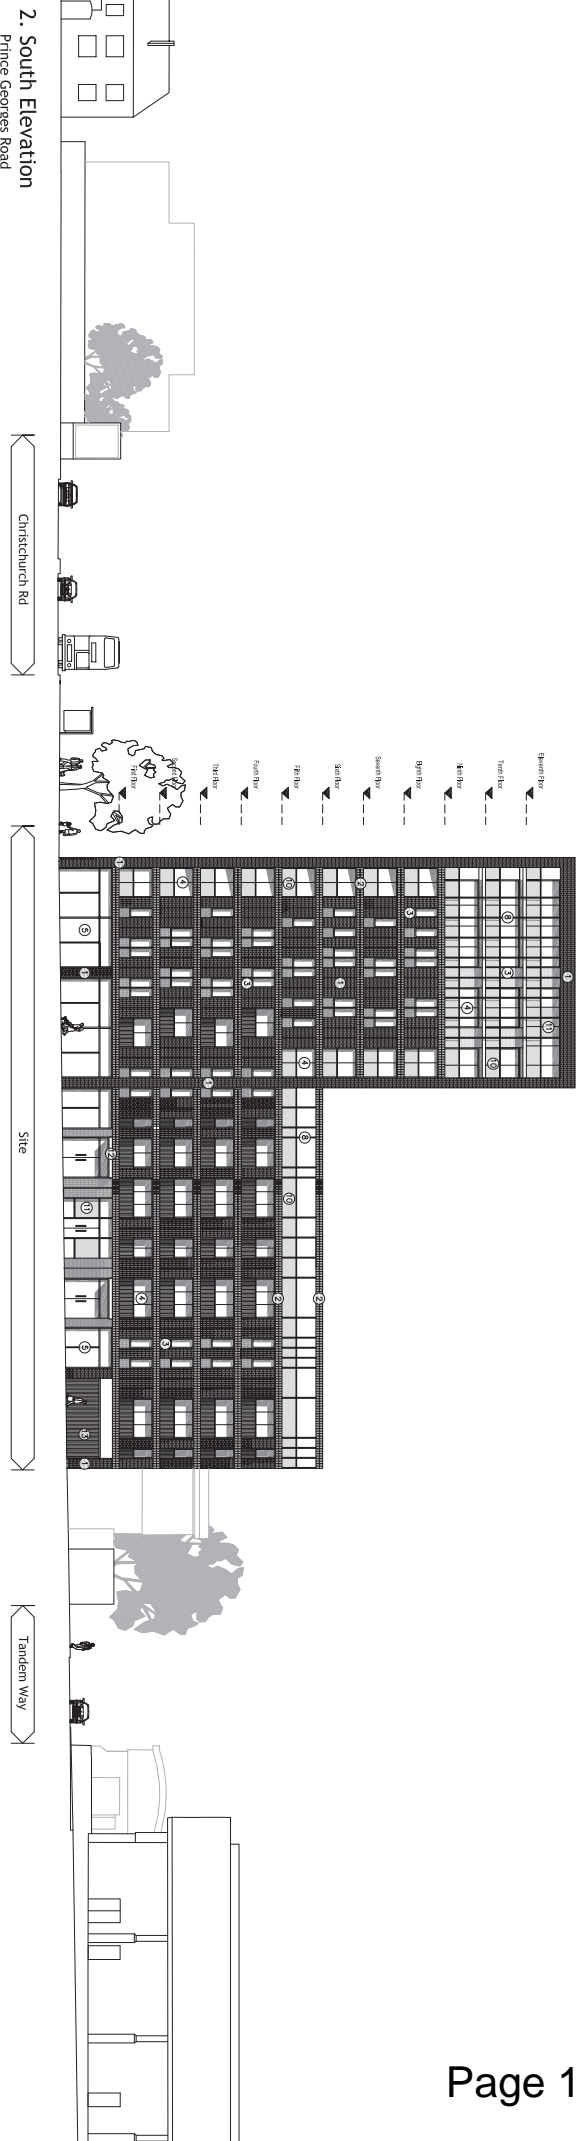

2. South Elevation

Princes Georges Road

AROS

Aros Architects
 17 Newbold Square
 London SE1 0UN

Telephone
 +44 (0)20 7938 2444
 +44 (0)20 7938 2450

Email
 info@arosarchitects.com
 www.arosarchitects.com

- Notes**
1. All dimensions to be checked by the Contractor at the site and reported to the Architect in writing.
 2. The Contractor shall be responsible for the accuracy of the dimensions of the work.
Revisions	No.	Date	By	Checked	Approved

Project
 118-120 Christchurch Road, Colliers Wood
 TBP
 Christchurch Road and Prince Georges Road
 Elevations

Project No
 5715

Date
 September 2013

Status
 PLANNING

Drawing No
 AE01

Scale
 1:200 @ A1

Rev
 P1

This page is intentionally left blank