


Waste and Cycle Storage

Bins:
 Vista House - 660L recycling bin and 660L refuse bin
 Prospect House - 1100L recycling bin and 660L refuse bin

Bikes - Sheffield stands:
 Vista Houses - 4 new cycle stands (8 cycles)
 Prospect Houses - 9 new cycle stands (18 cycles)


For cycle parking requirements refer to Transport Technical Note

Page 57

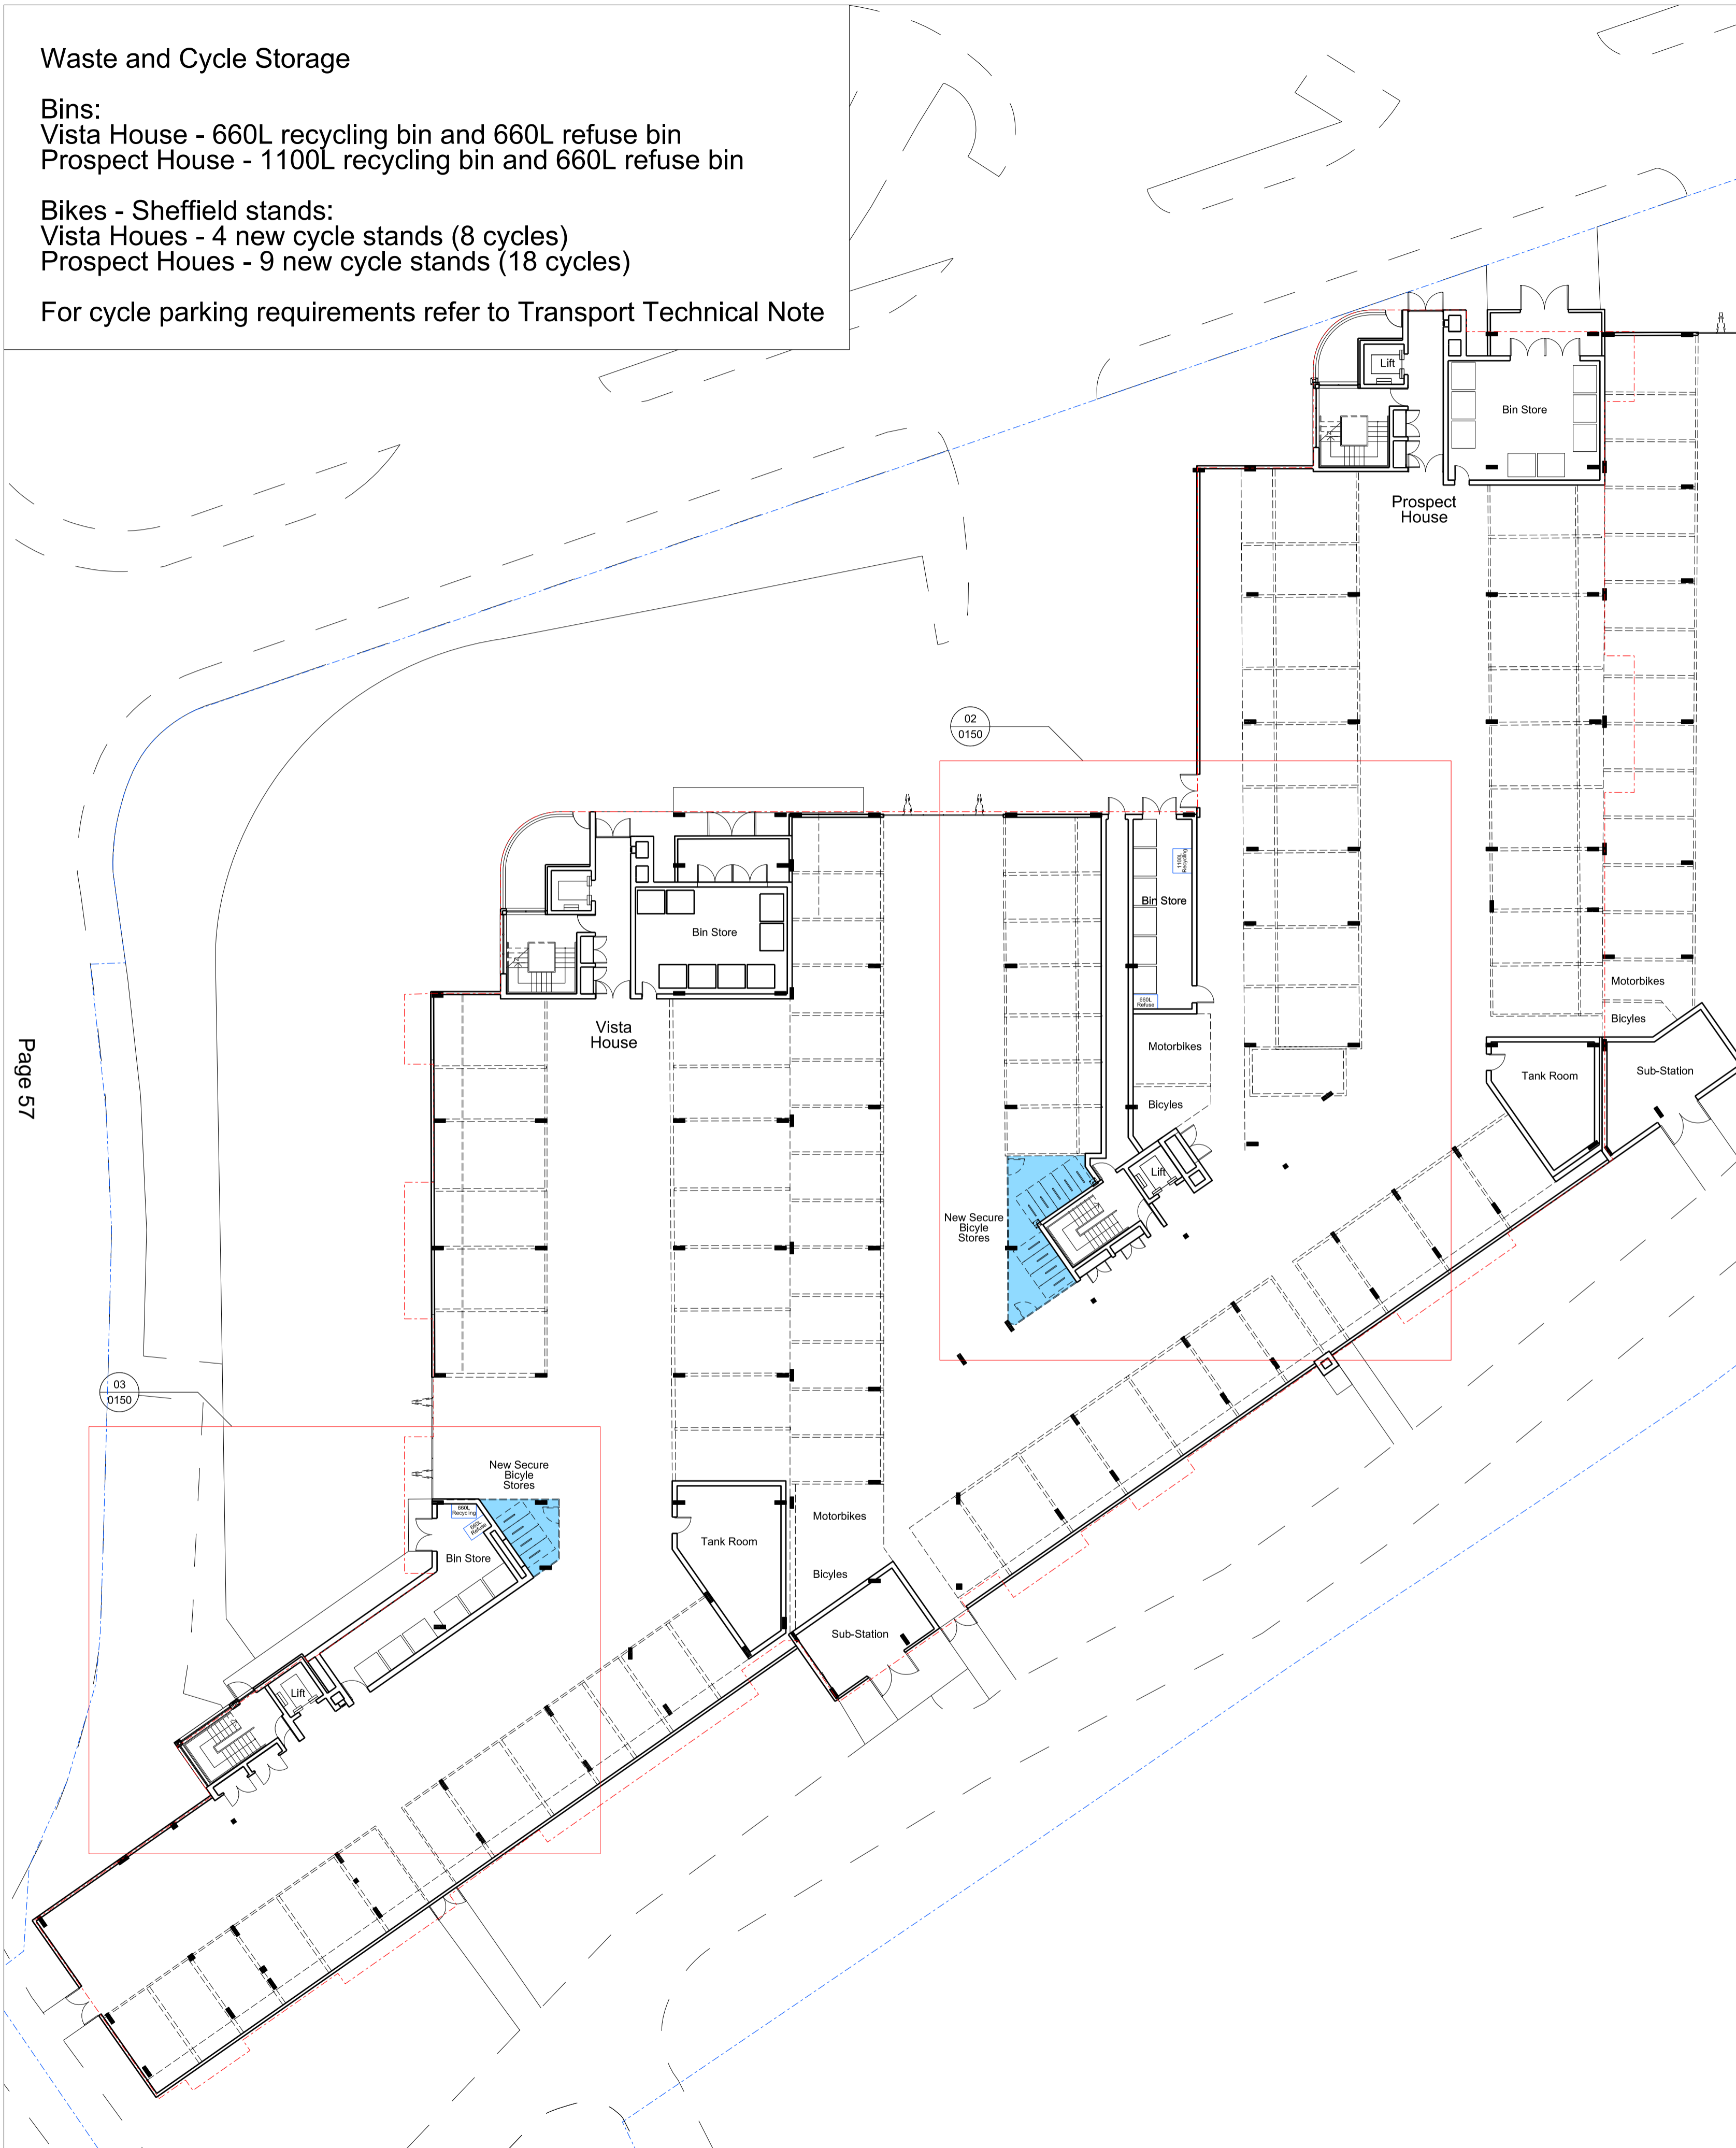


Ground Floor
 1:200@A1

01
 0150 Proposed

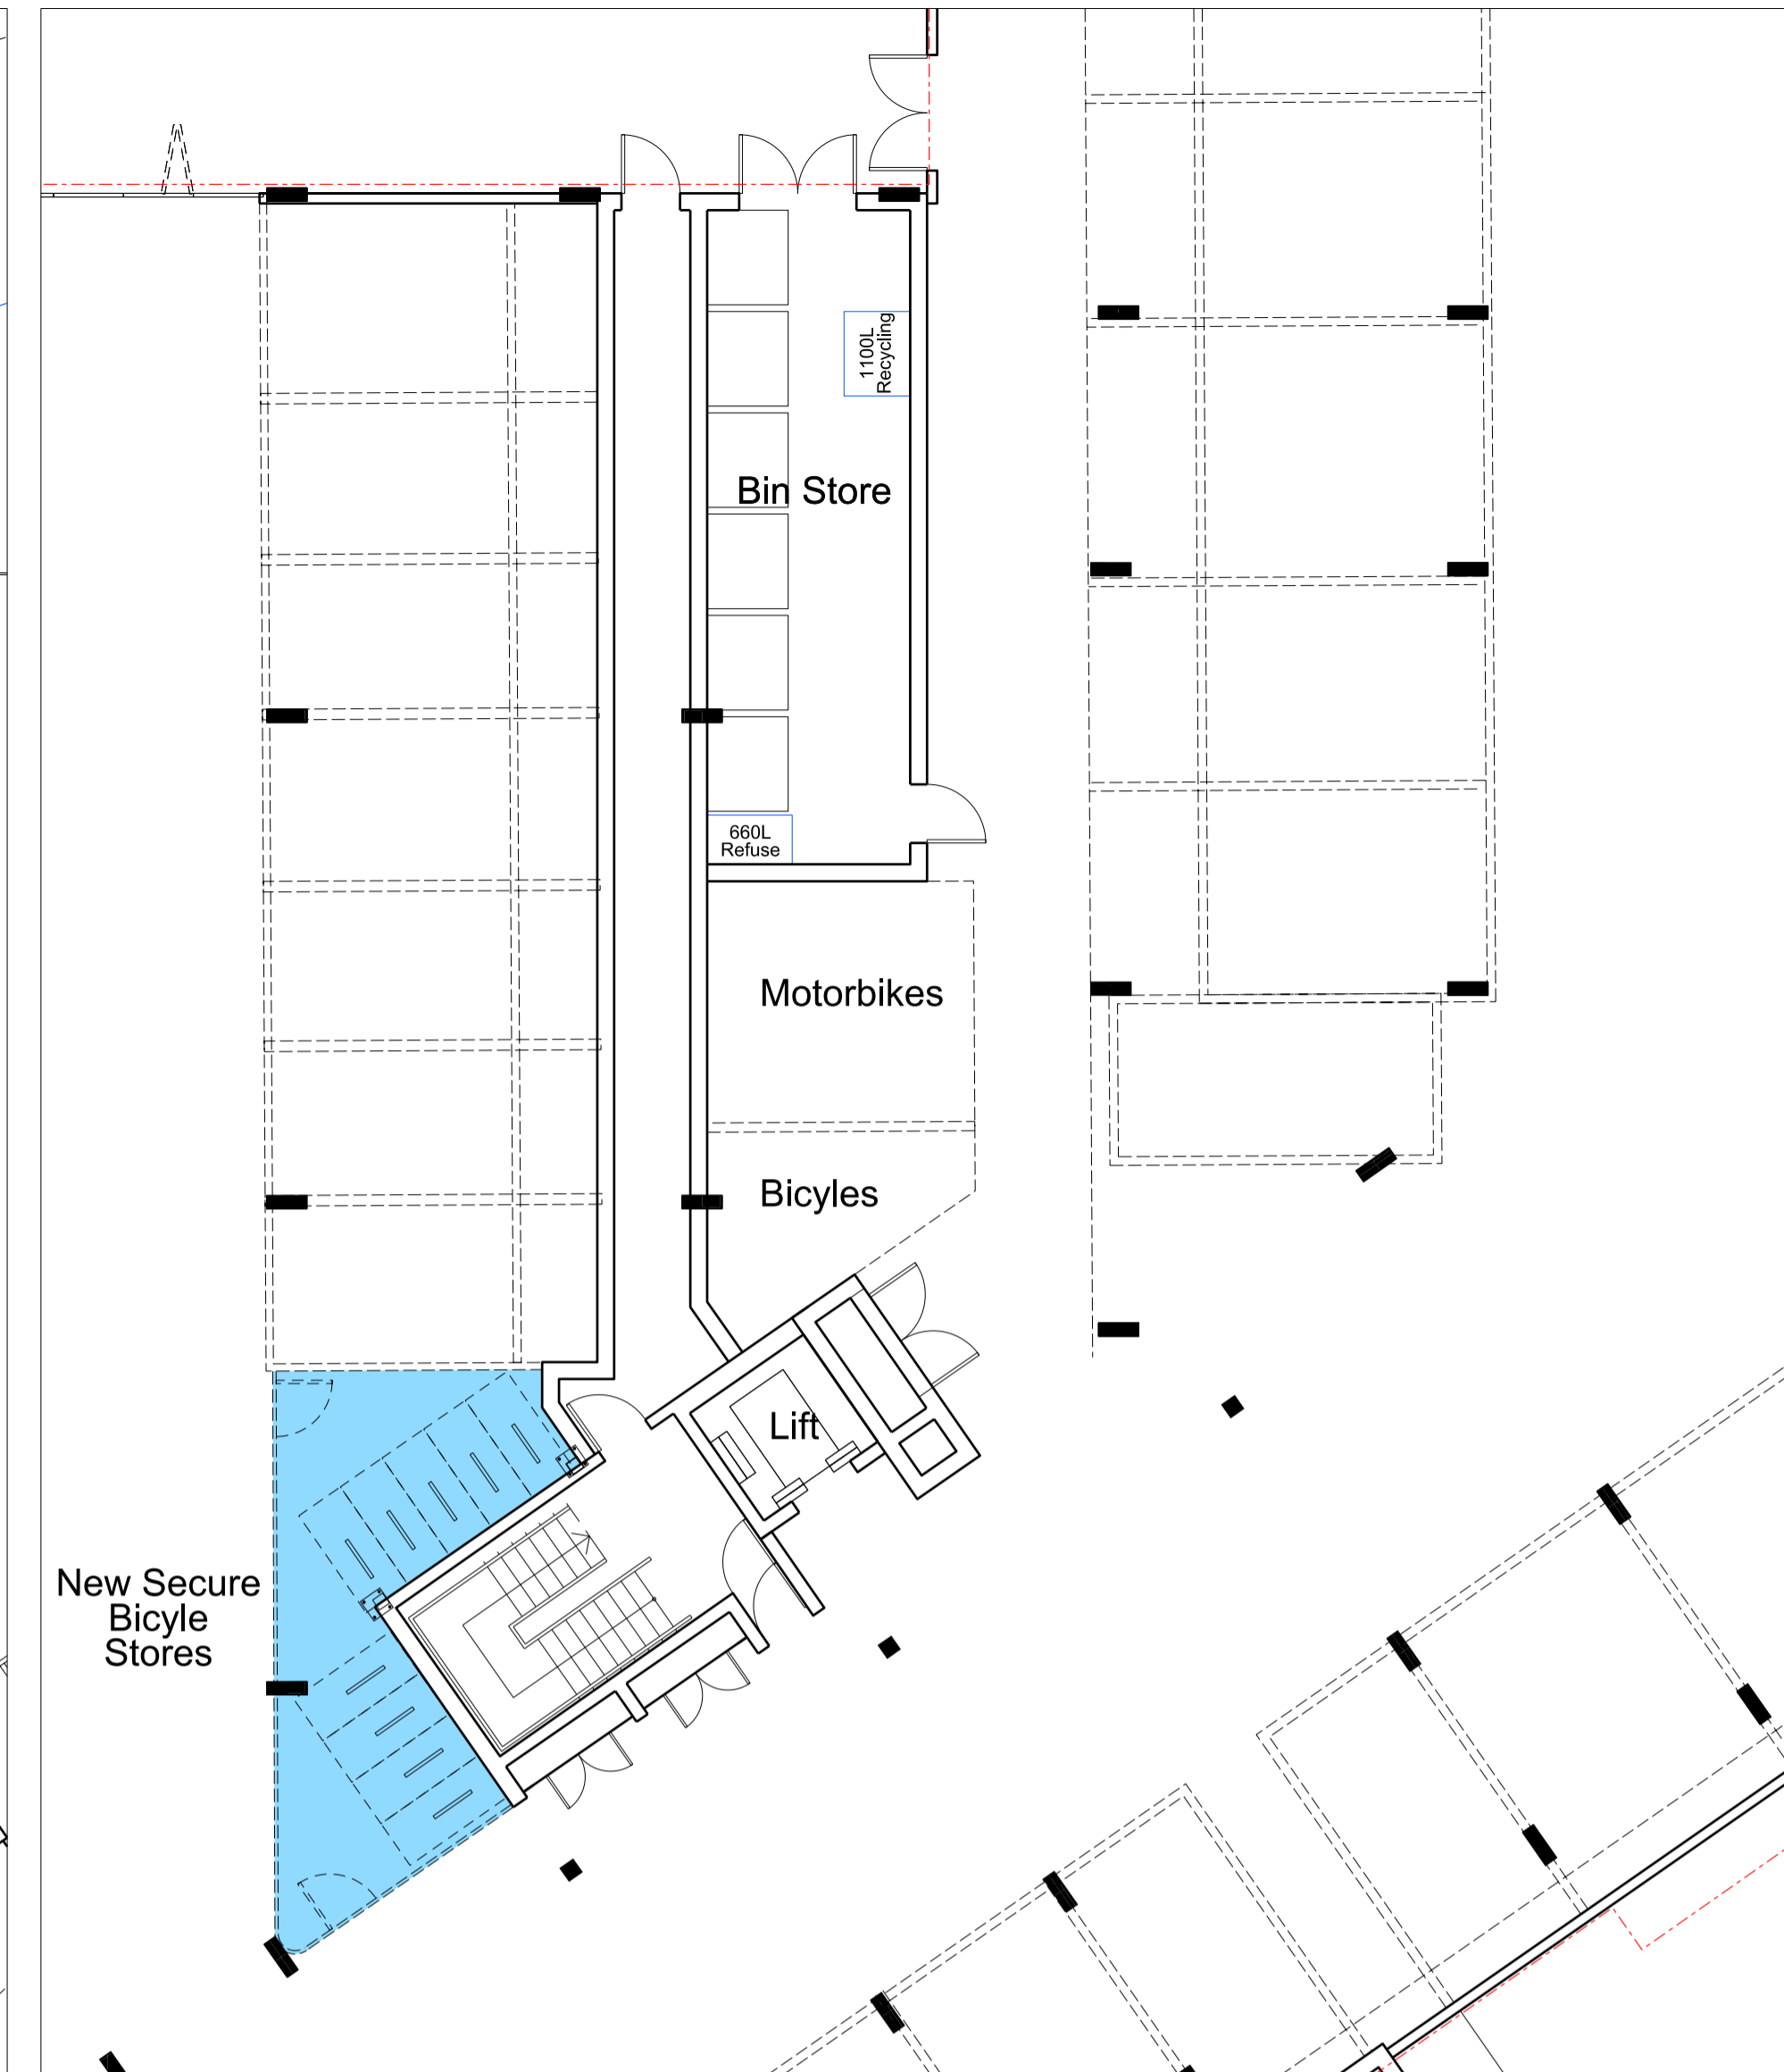

Prospect House Ground Floor


02
 0150 Proposed 1:100@A1

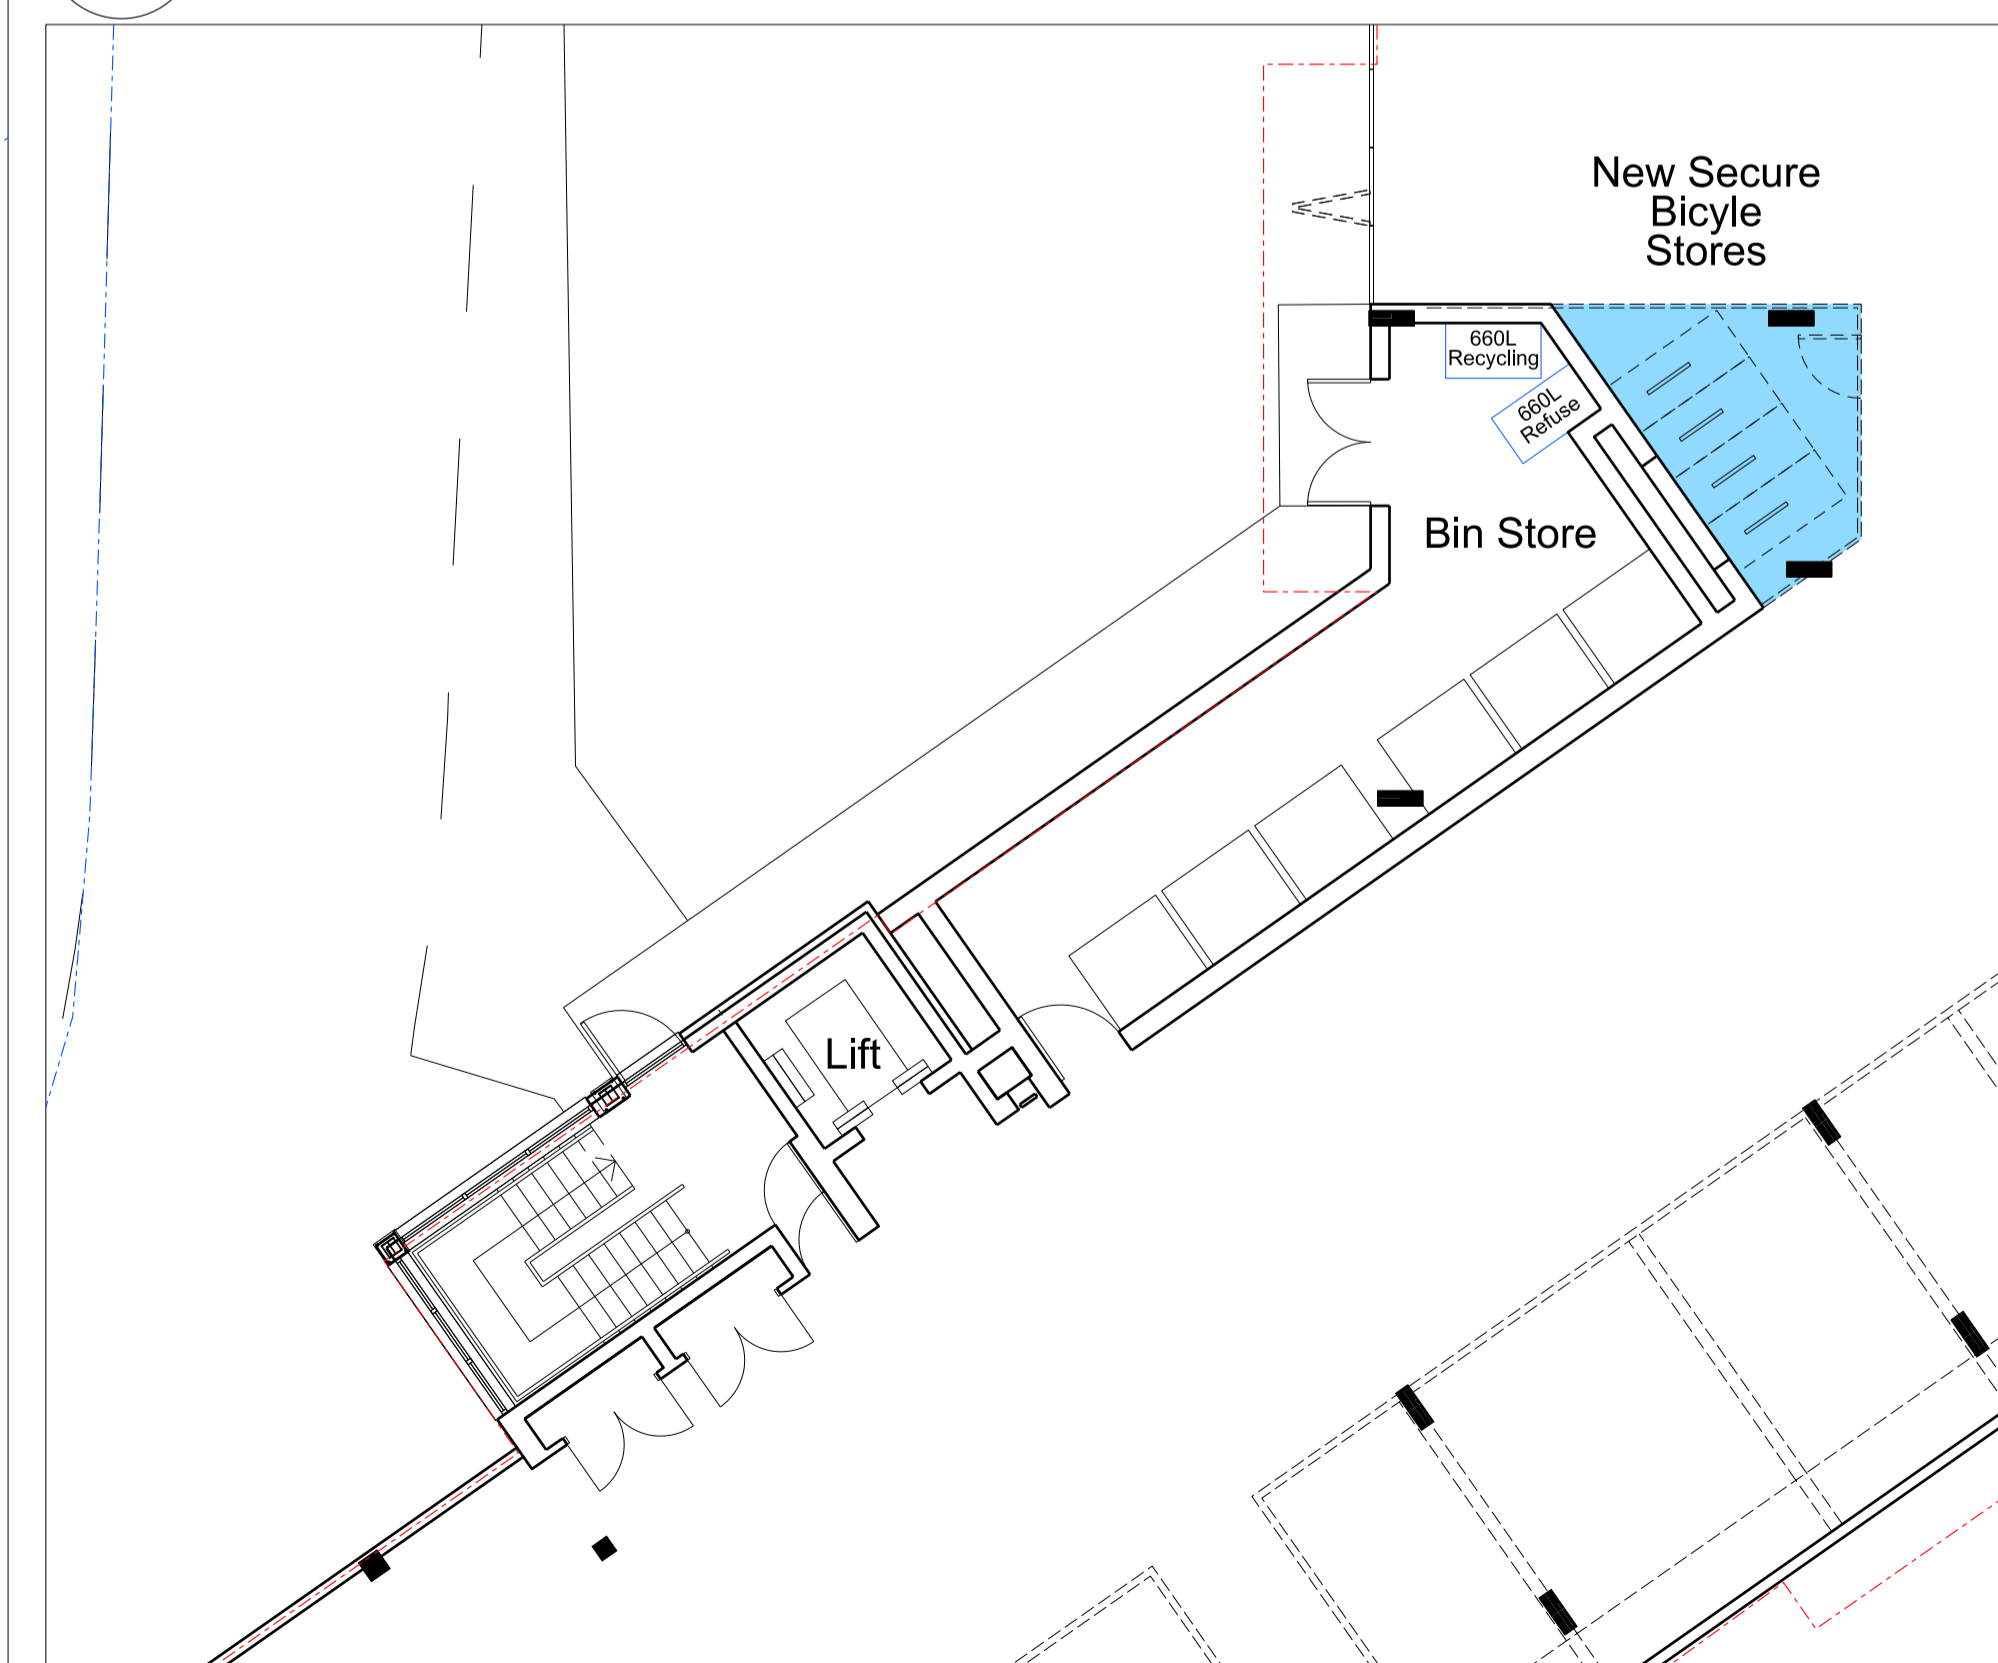

Vista House Ground Floor

03
 0150 Proposed 1:100@A1

0 1m 2m 5m

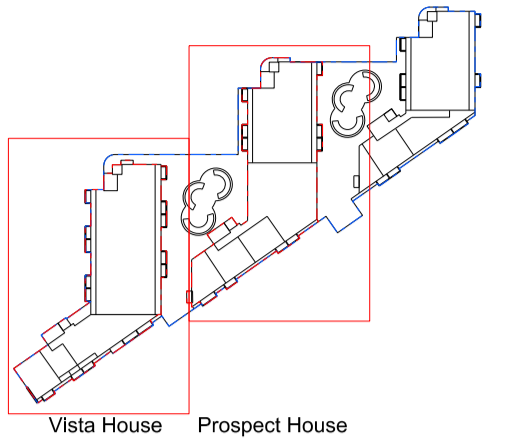

Key Plan 1:2000

Revision	Date	Description

© copyright Wimshurst Pelleriti, all rights reserved 2019

Do not scale-off this drawing. Wimshurst Pelleriti take no responsibility for any dimensions obtained by measuring or scaling from this drawing and no reliance may be placed on such dimensions. If no dimension is given, it is the responsibility of the recipient to ascertain the dimension specifically from the Architect or by site measurement.

The sizing of all structural and service elements must always be checked against the relevant engineers drawings. No reliance should be placed upon sizing information shown on this drawing.

Project
 Vista and Prospect House
 Abbey Mills

Drawing Title
 Vista and Prospect House
 Proposed Ground Floor Plan

Drawing Number	Revision
WP-0730-A-VP-0150-P-00	-

Scale @ A1	Revision Date
Varies	12-08-2020

Drawing Purpose
 PLANNING

WIMSHURST PELLERITI


The Mews,
 6 Putney Common, SW15 1HL
 0208 780 2206
 info@wp.uk.com
 wimshurst-pelleriti.com






Page 58



01
0160 Vista & Prospect House Fifth Floor
Proposed 1:200@A1

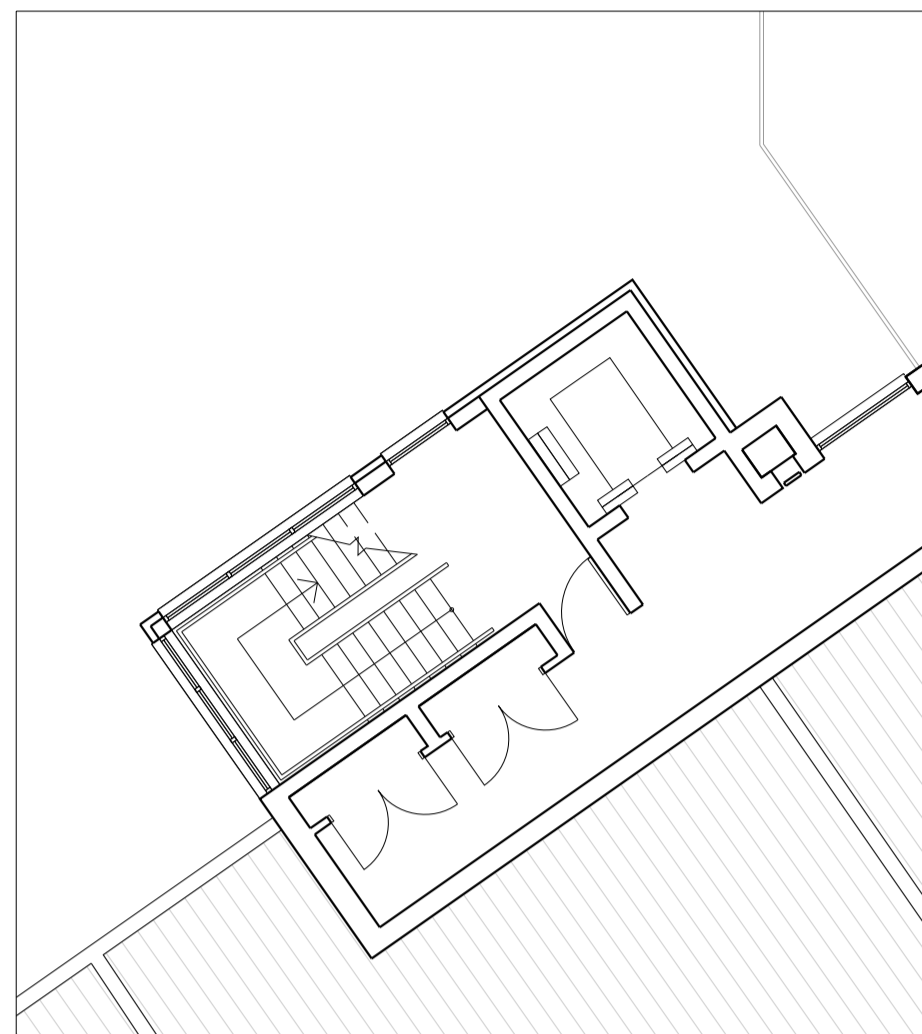

02
0160 Prospect House Fifth Floor
Proposed 1:100@A1

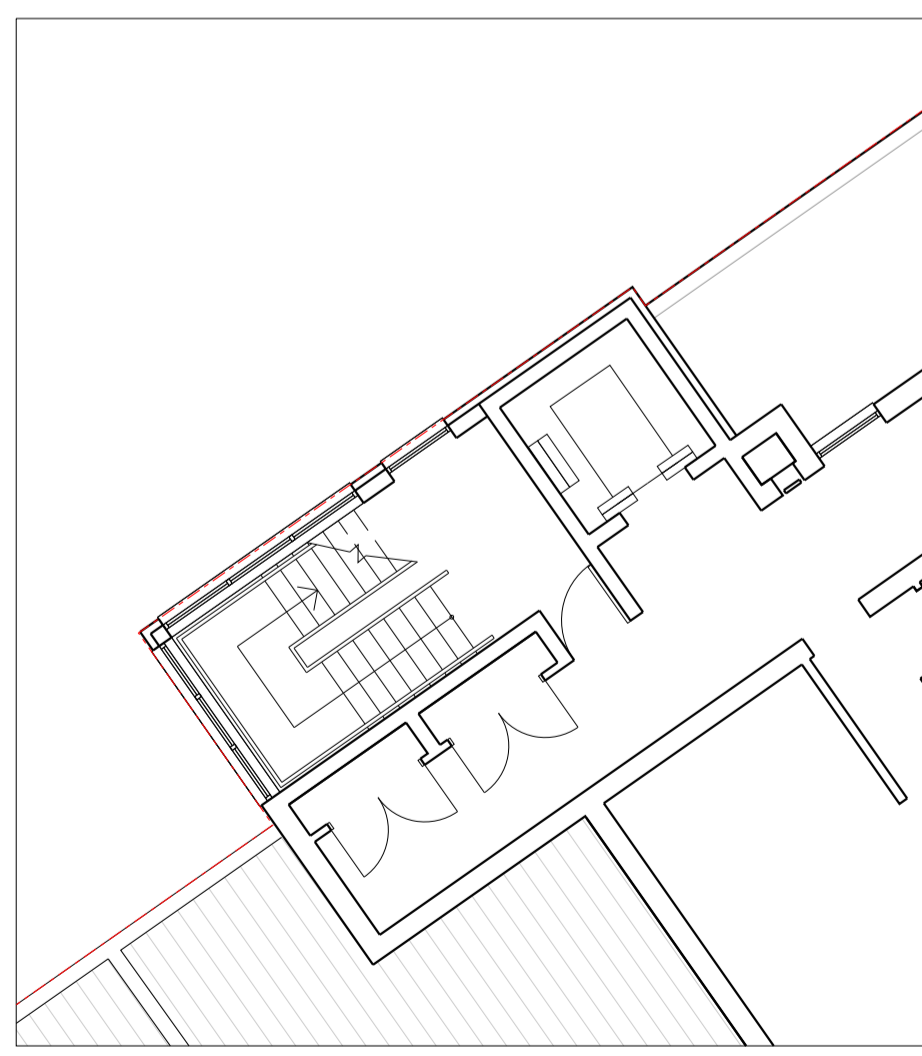

03
0160 Vista House Fifth Floor
Proposed 1:100@A1

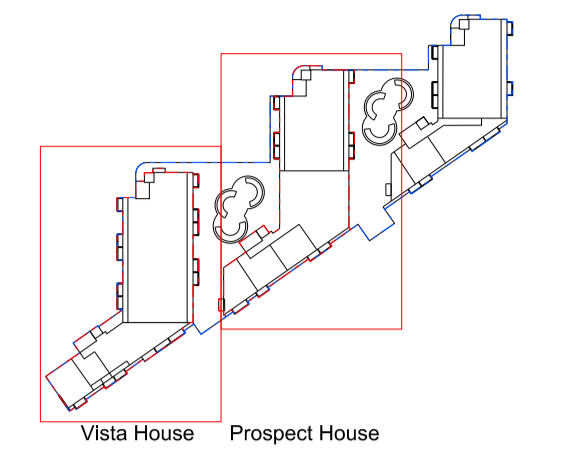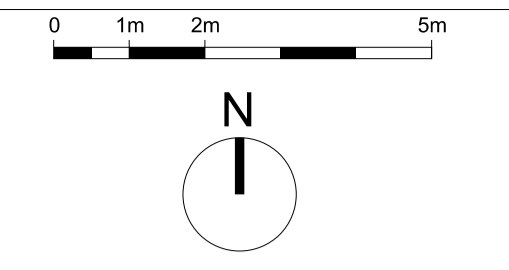

Key Plan 1:2000

Revision	Date	Description
----------	------	-------------

© copyright Wimshurst Pelleriti, all rights reserved 2019

Do not scale-off this drawing. Wimshurst Pelleriti take no responsibility for any dimensions obtained by measuring or scaling from this drawing and no reliance may be placed on such dimensions. If no dimension is given, it is the responsibility of the recipient to ascertain the dimension specifically from the Architect or by site measurement.

The sizing of all structural and service elements must always be checked against the relevant engineers drawings. No reliance should be placed upon sizing information shown on this drawing.


Project	
Vista and Prospect House Abbey Mills	
Drawing Title	
Vista and Prospect House Proposed Fifth Floor Plan	
Drawing Number	Revision
WP-0730-A-VP-0160-P-05	-
Scale @ A1	Revision Date
Varies	12-08-2020
Drawing Purpose	
PLANNING	

WIMSHURST PELLERITI

The Mews,
6 Putney Common, SW15 1HL

0208 780 2206
info@wp.uk.com
wimshurst-pelleriti.com





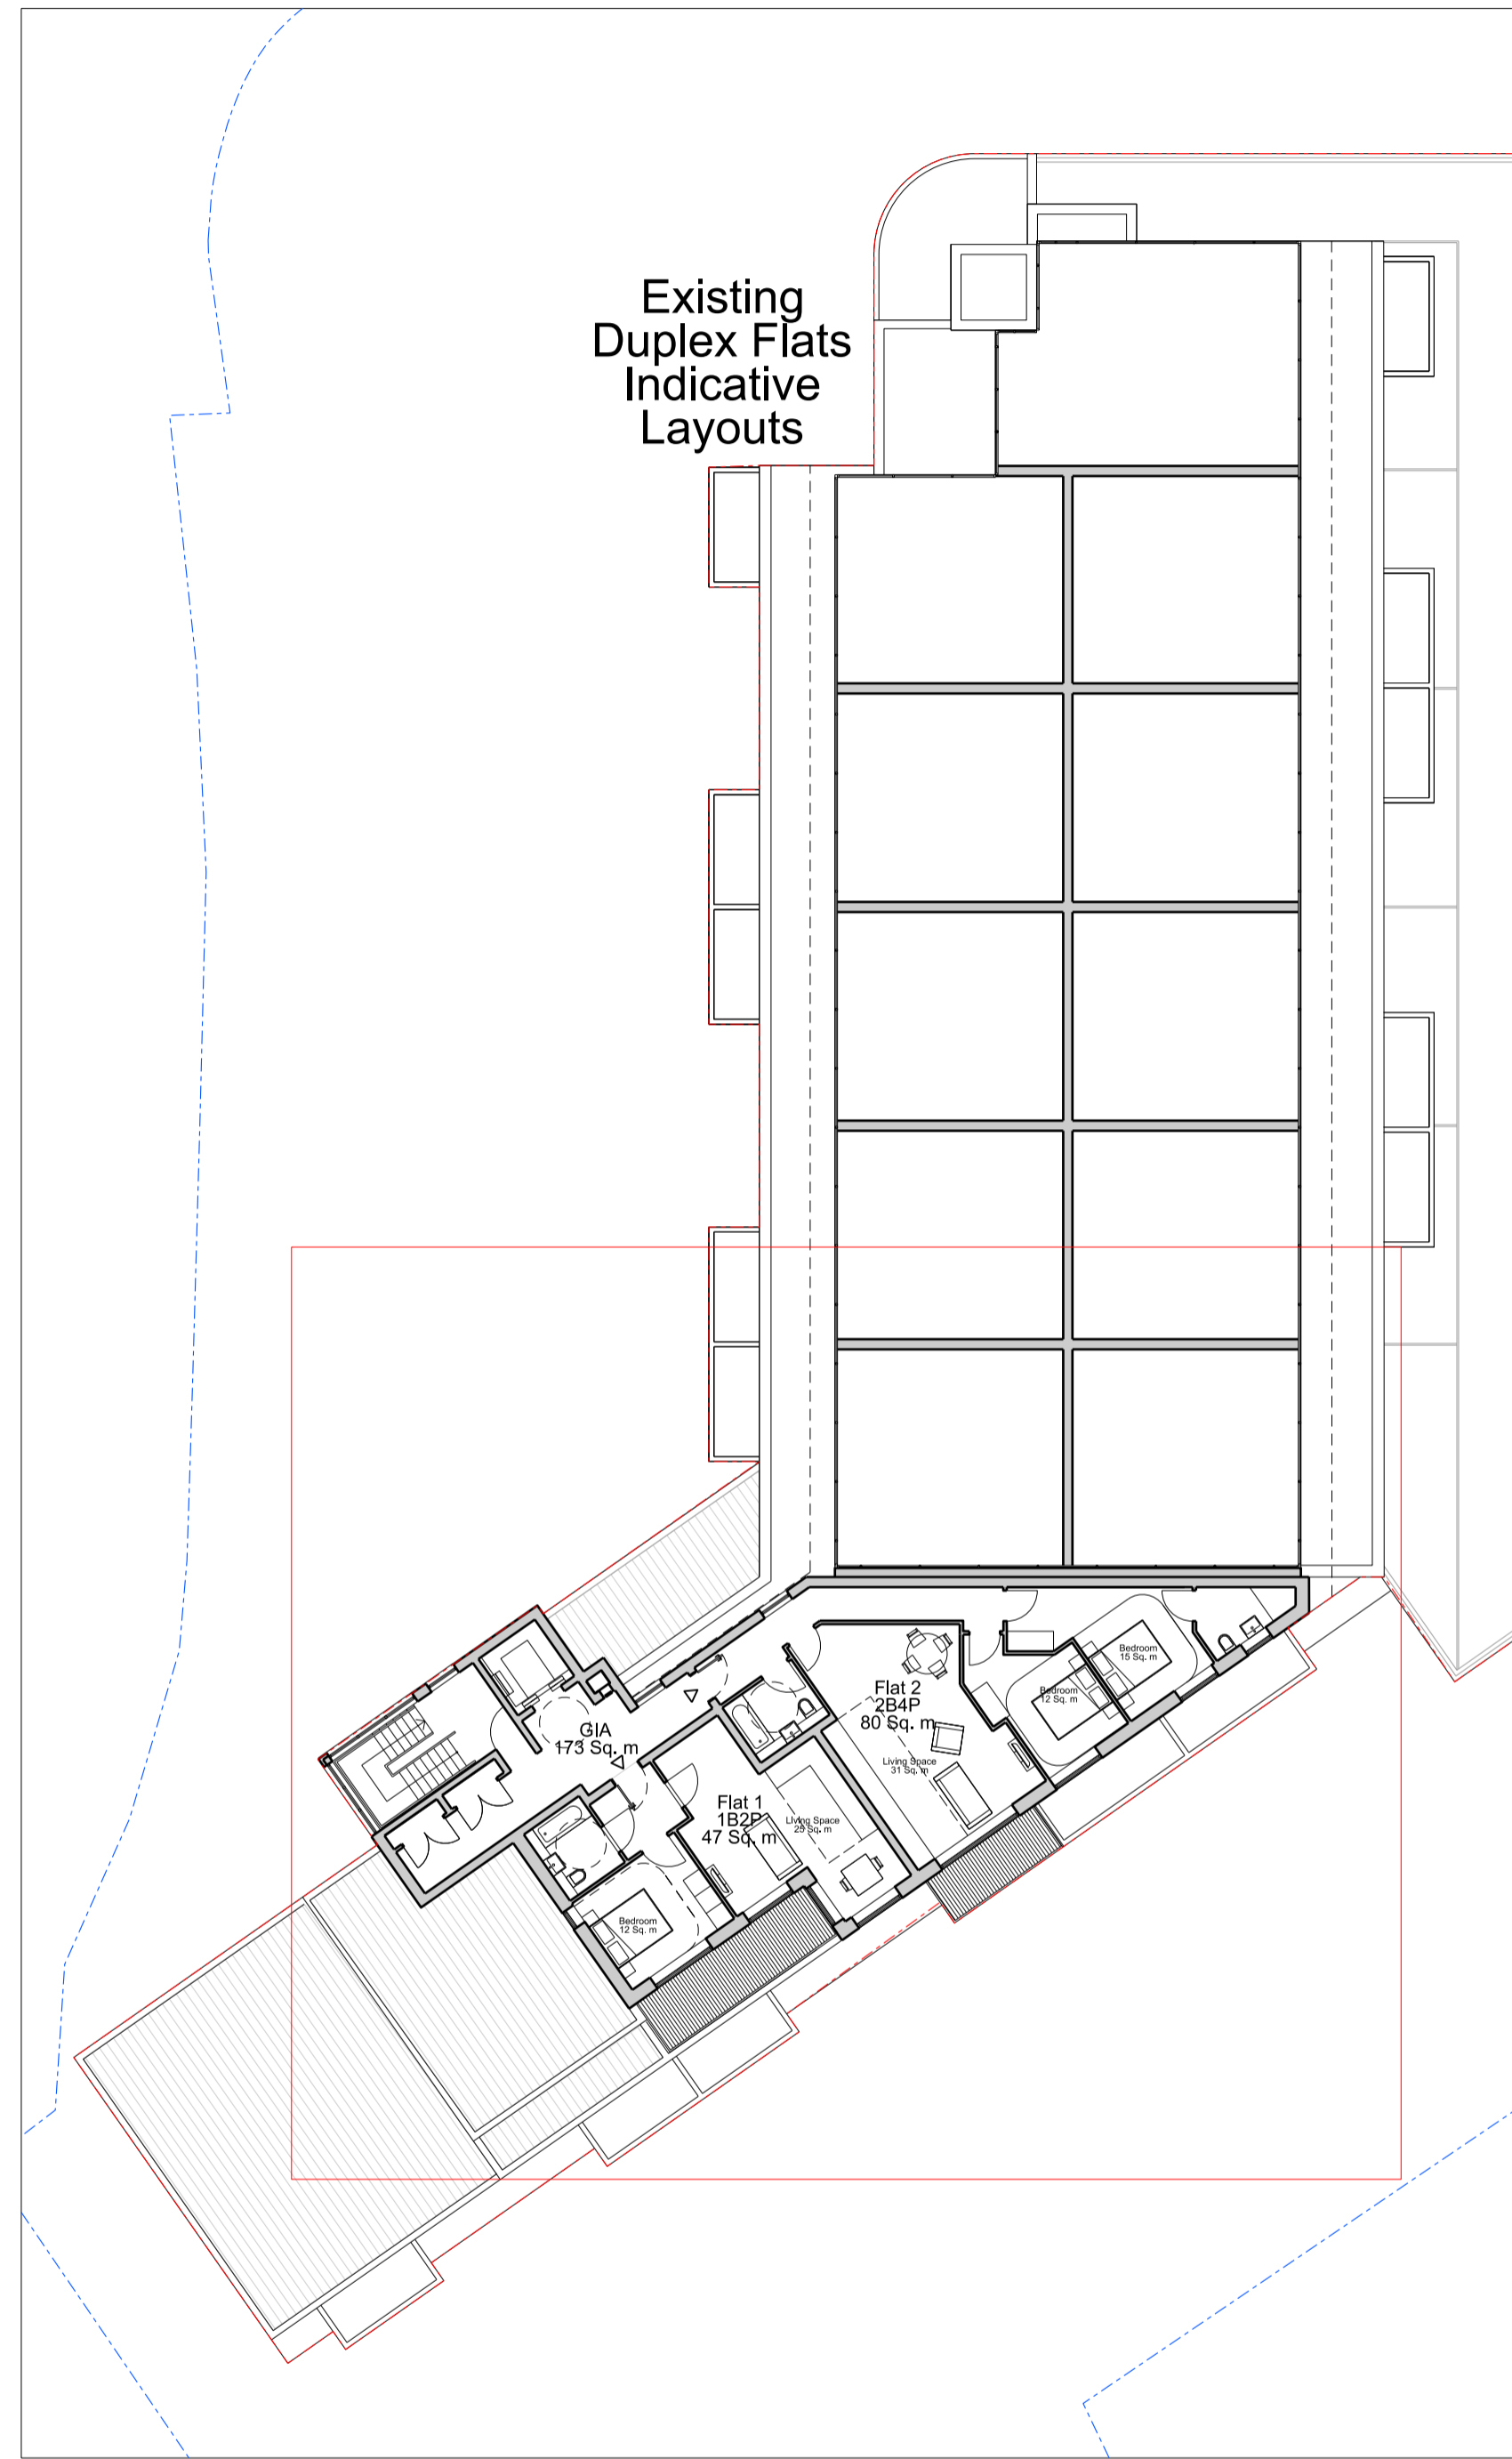

01 Vista House Sixth Floor
0162 Proposed 1:200@A1



02 Vista House Sixth Floor
0162 Proposed 1:100@A1

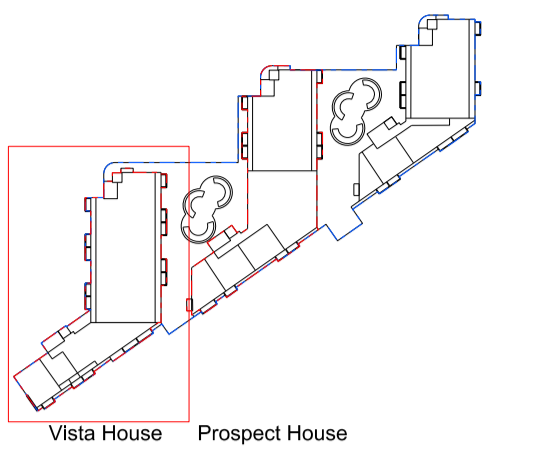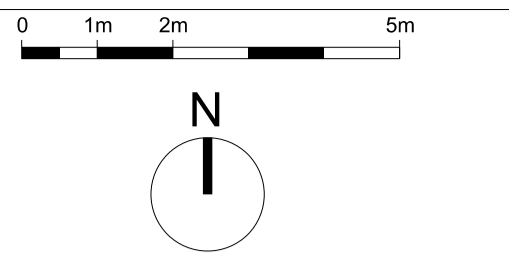

Key Plan 1:2000

Revision	Date	Description
----------	------	-------------

© copyright Wimshurst Pelleriti, all rights reserved 2019

Do not scale-off this drawing, Wimshurst Pelleriti take no responsibility for any dimensions obtained by measuring or scaling from this drawing and no reliance may be placed on such dimensions, if no dimension is given, it is the responsibility of the recipient to ascertain the dimension specifically from the Architect or by site measurement.

The sizing of all structural and service elements must always be checked against the relevant engineers drawings. No reliance should be placed upon sizing information shown on this drawing.

Project
Vista and Prospect House
Abbey Mills

Drawing Title
Vista House
Proposed Sixth Floor Plan

Drawing Number	Revision
WP-0730-A-VP-0162-P-06	-


Scale @ A1	Revision Date
Varies	12-08-2020


Drawing Purpose
PLANNING

WIMSHURST PELLERITI

The Mews,
6 Putney Common, SW15 1HL

0208 780 2206
info@wp.uk.com
wimshurst-pelleriti.com





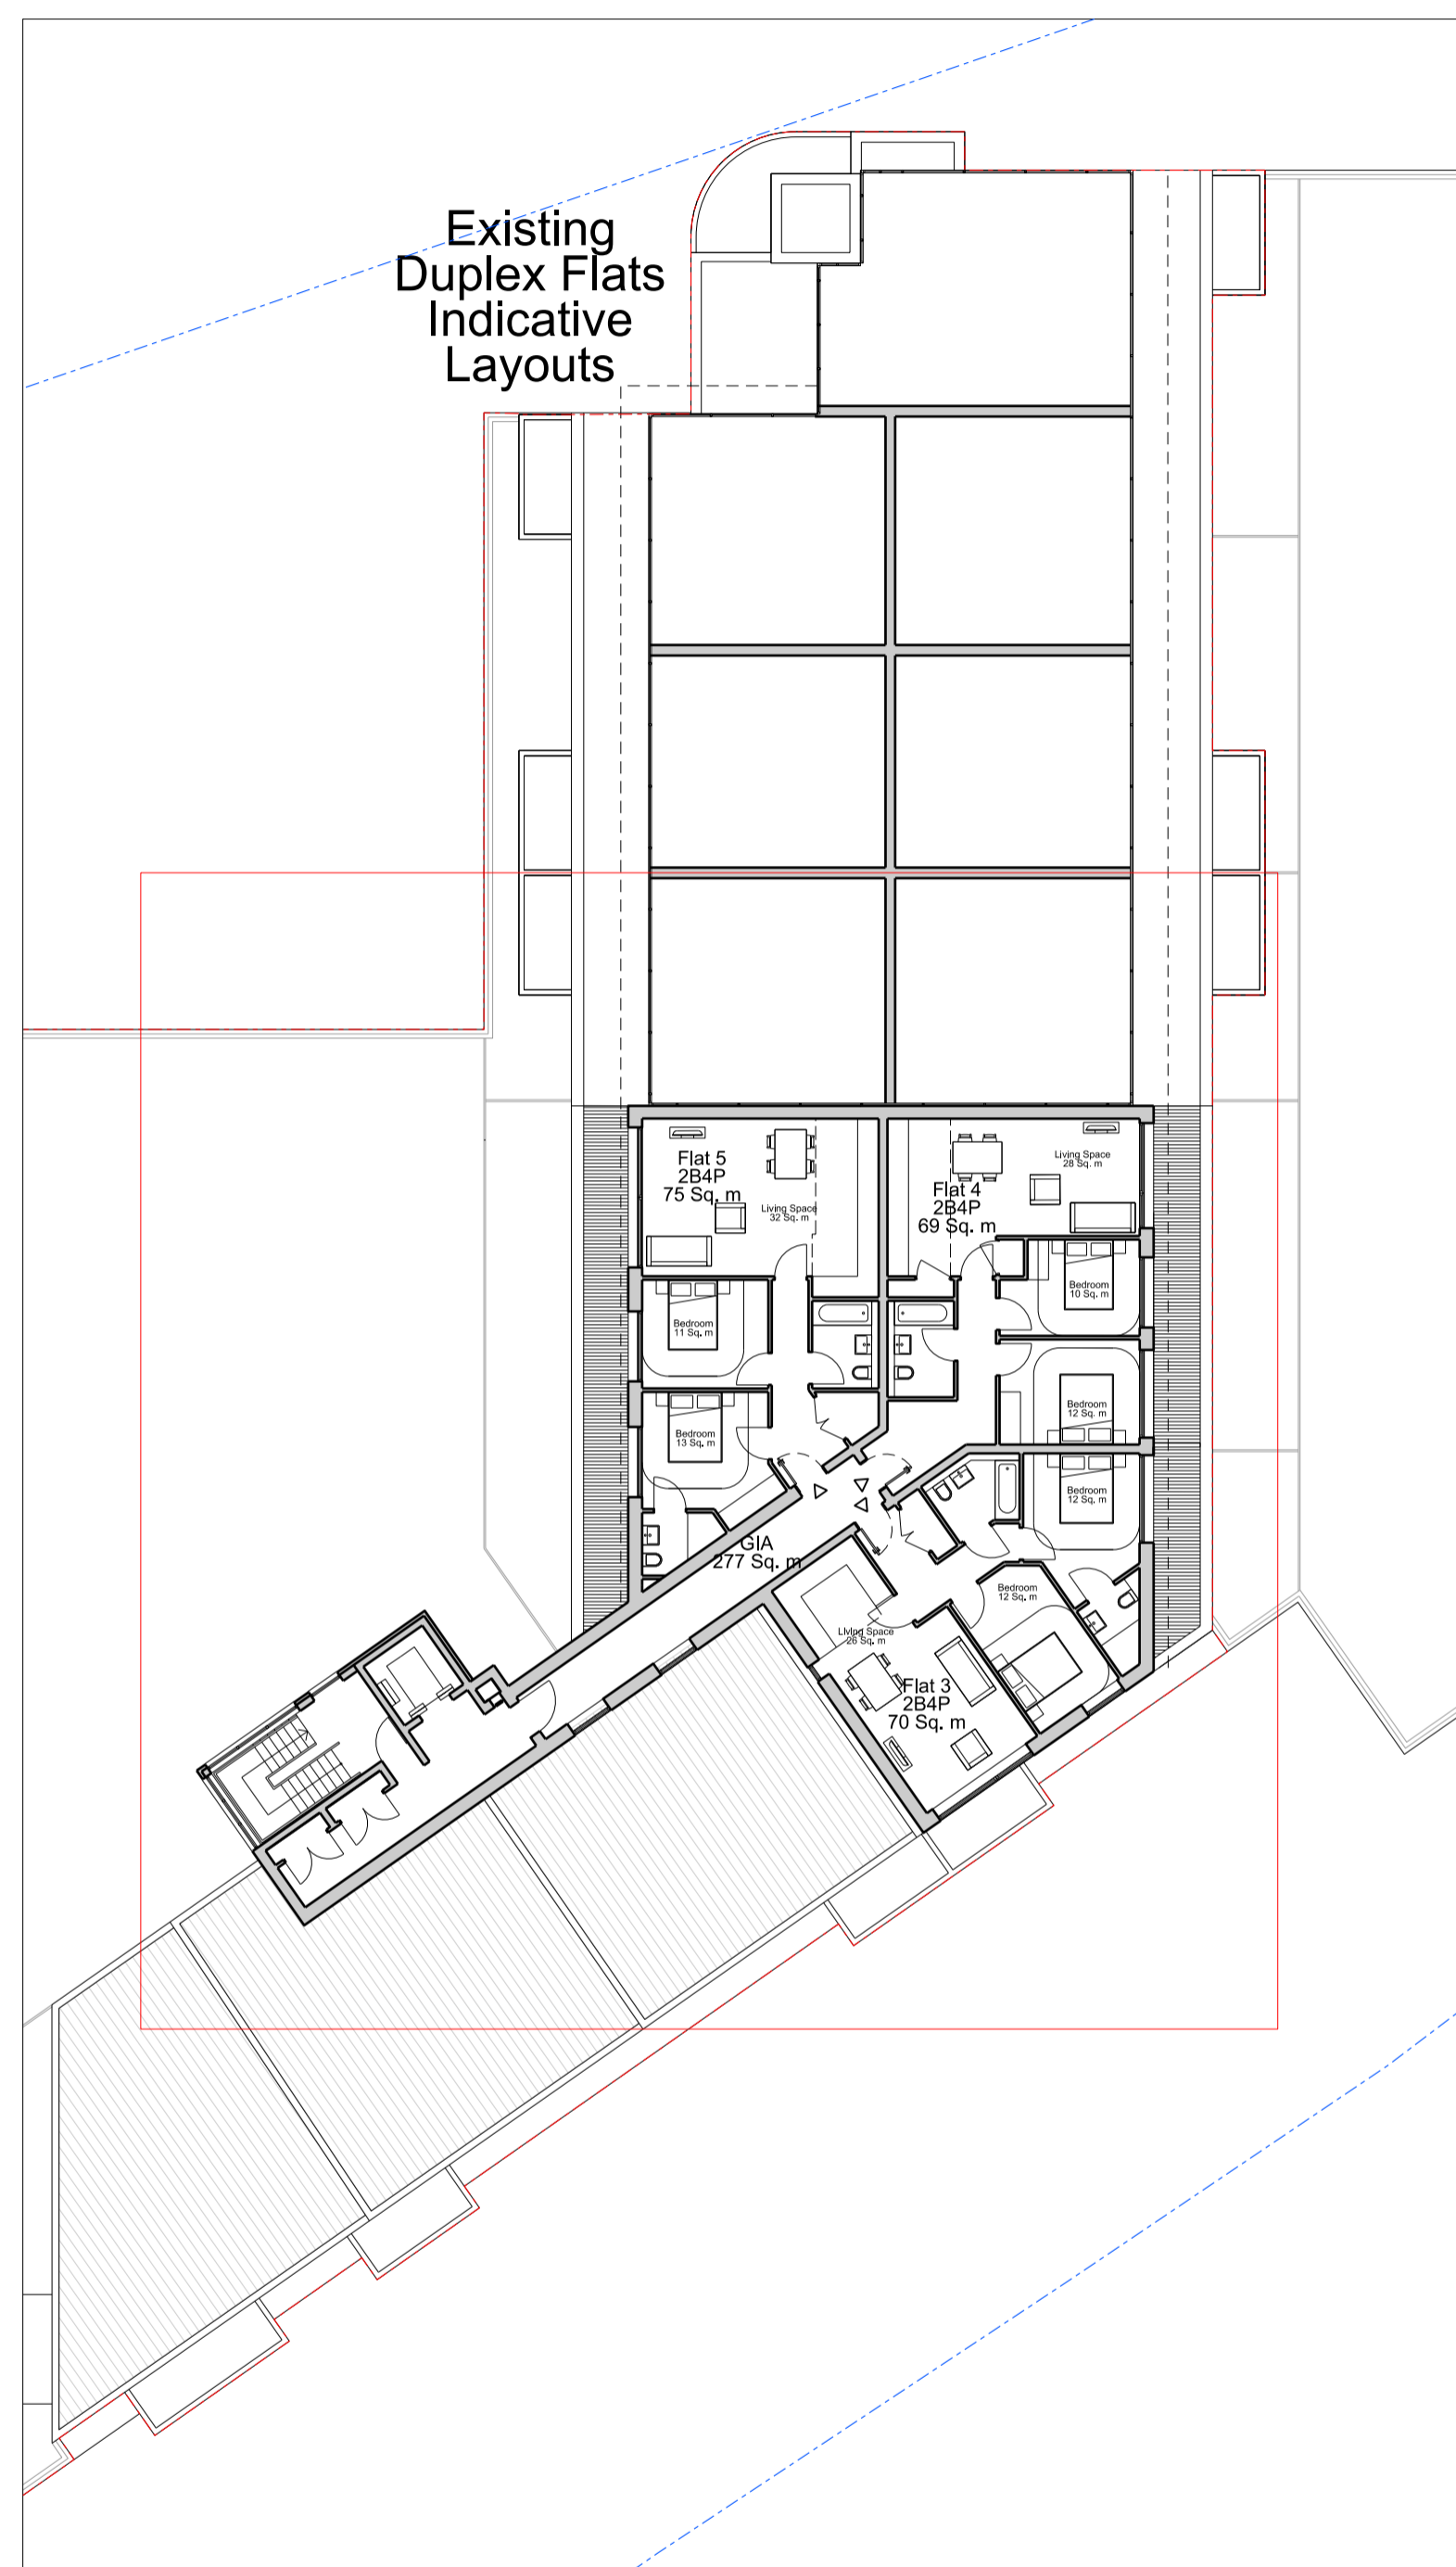

01 Prospect House Sixth Floor
0163 Proposed 1:200@A1



02 Prospect House Sixth Floor
0163 Proposed 1:100@A1

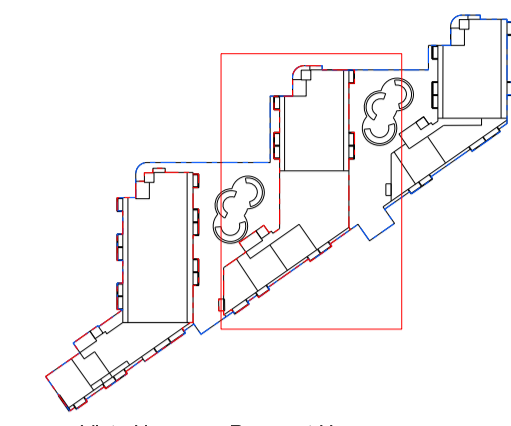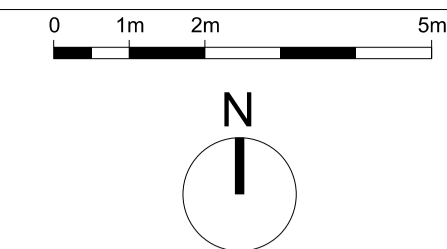

Key Plan 1:2000

Revision	Date	Description

© copyright Wimshurst Pelleriti, all rights reserved 2019

Do not scale-off this drawing. Wimshurst Pelleriti take no responsibility for any dimensions obtained by measuring or scaling from this drawing and no reliance may be placed on such dimensions. If no dimension is given, it is the responsibility of the recipient to ascertain the dimension specifically from the Architect or by site measurement.

The sizing of all structural and service elements must always be checked against the relevant engineers drawings. No reliance should be placed upon sizing information shown on this drawing.

Project
Vista and Prospect House
Abbey Mills

Drawing Title
Prospect House
Proposed Sixth Floor Plan

Drawing Number	Revision
WP-0730-A-VP-0163-P-06	-

Scale @ A1	Revision Date
Varies	12-08-2020


Drawing Purpose
PLANNING

WIMSHURST PELLERITI


The Mews,
6 Putney Common, SW15 1HL

0208 780 2206
info@wp.uk.com
wimshurst-pelleriti.com



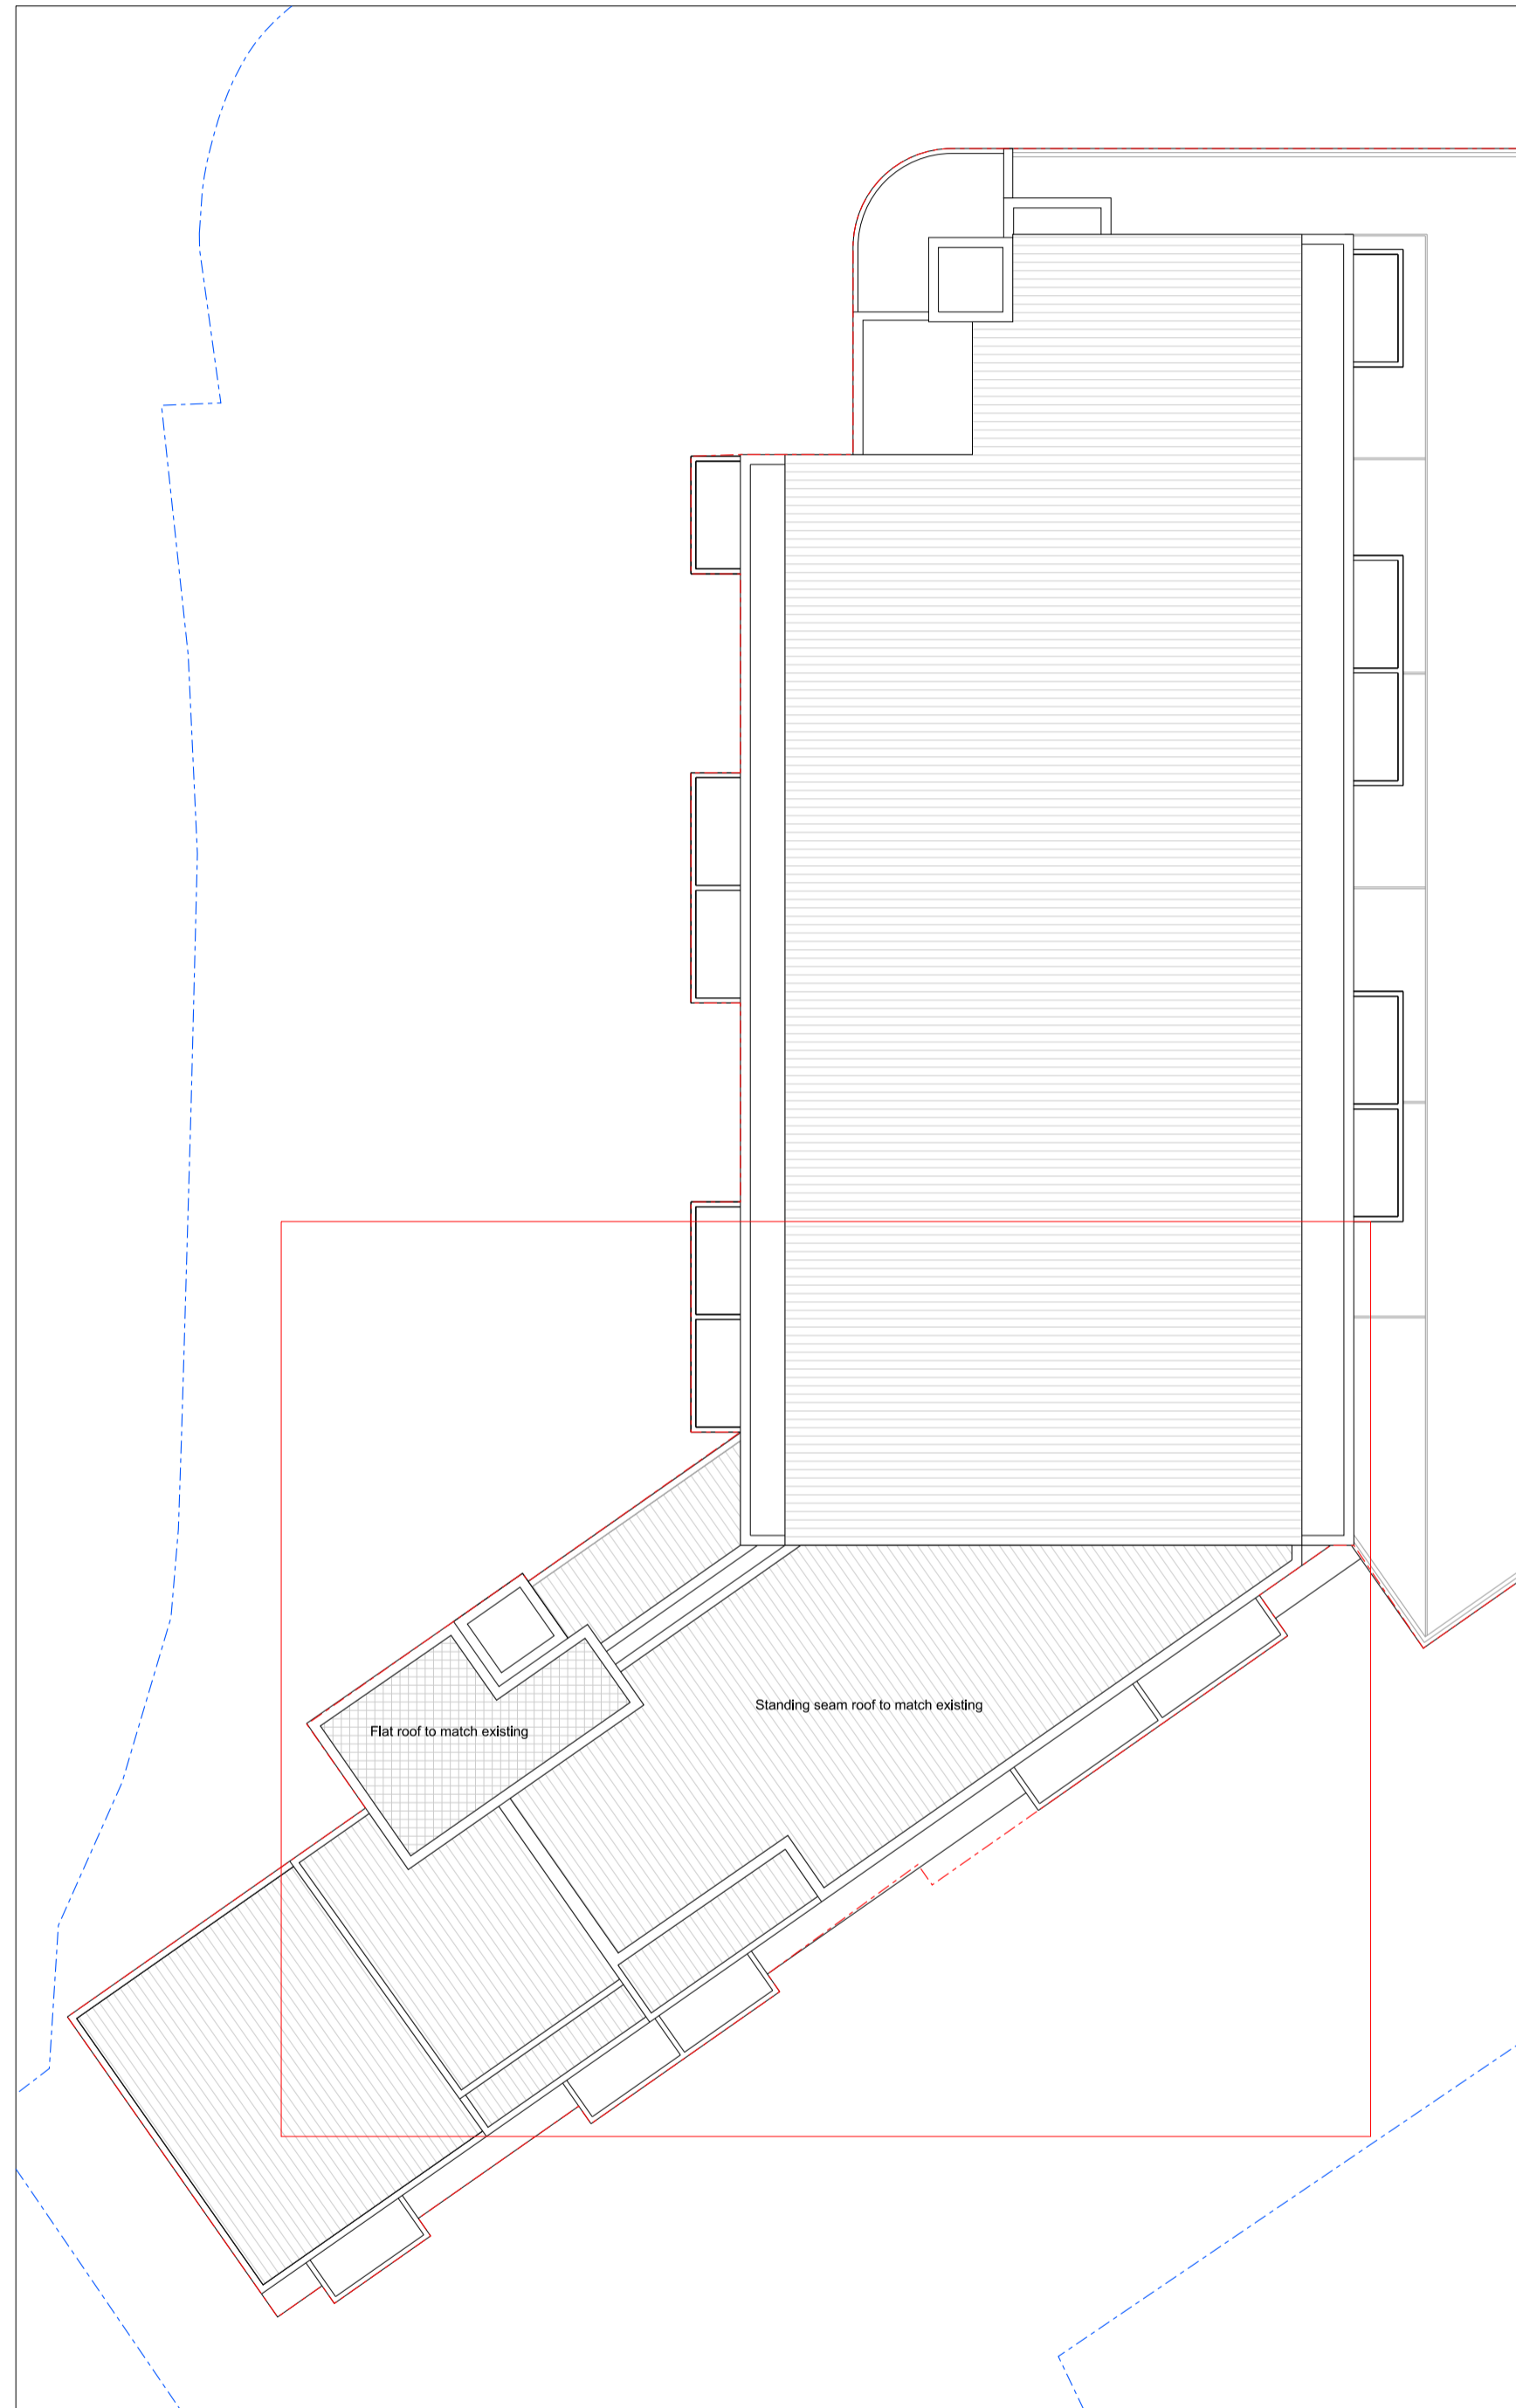


01
0164 Proposed Vista House Roof 1:200@A1

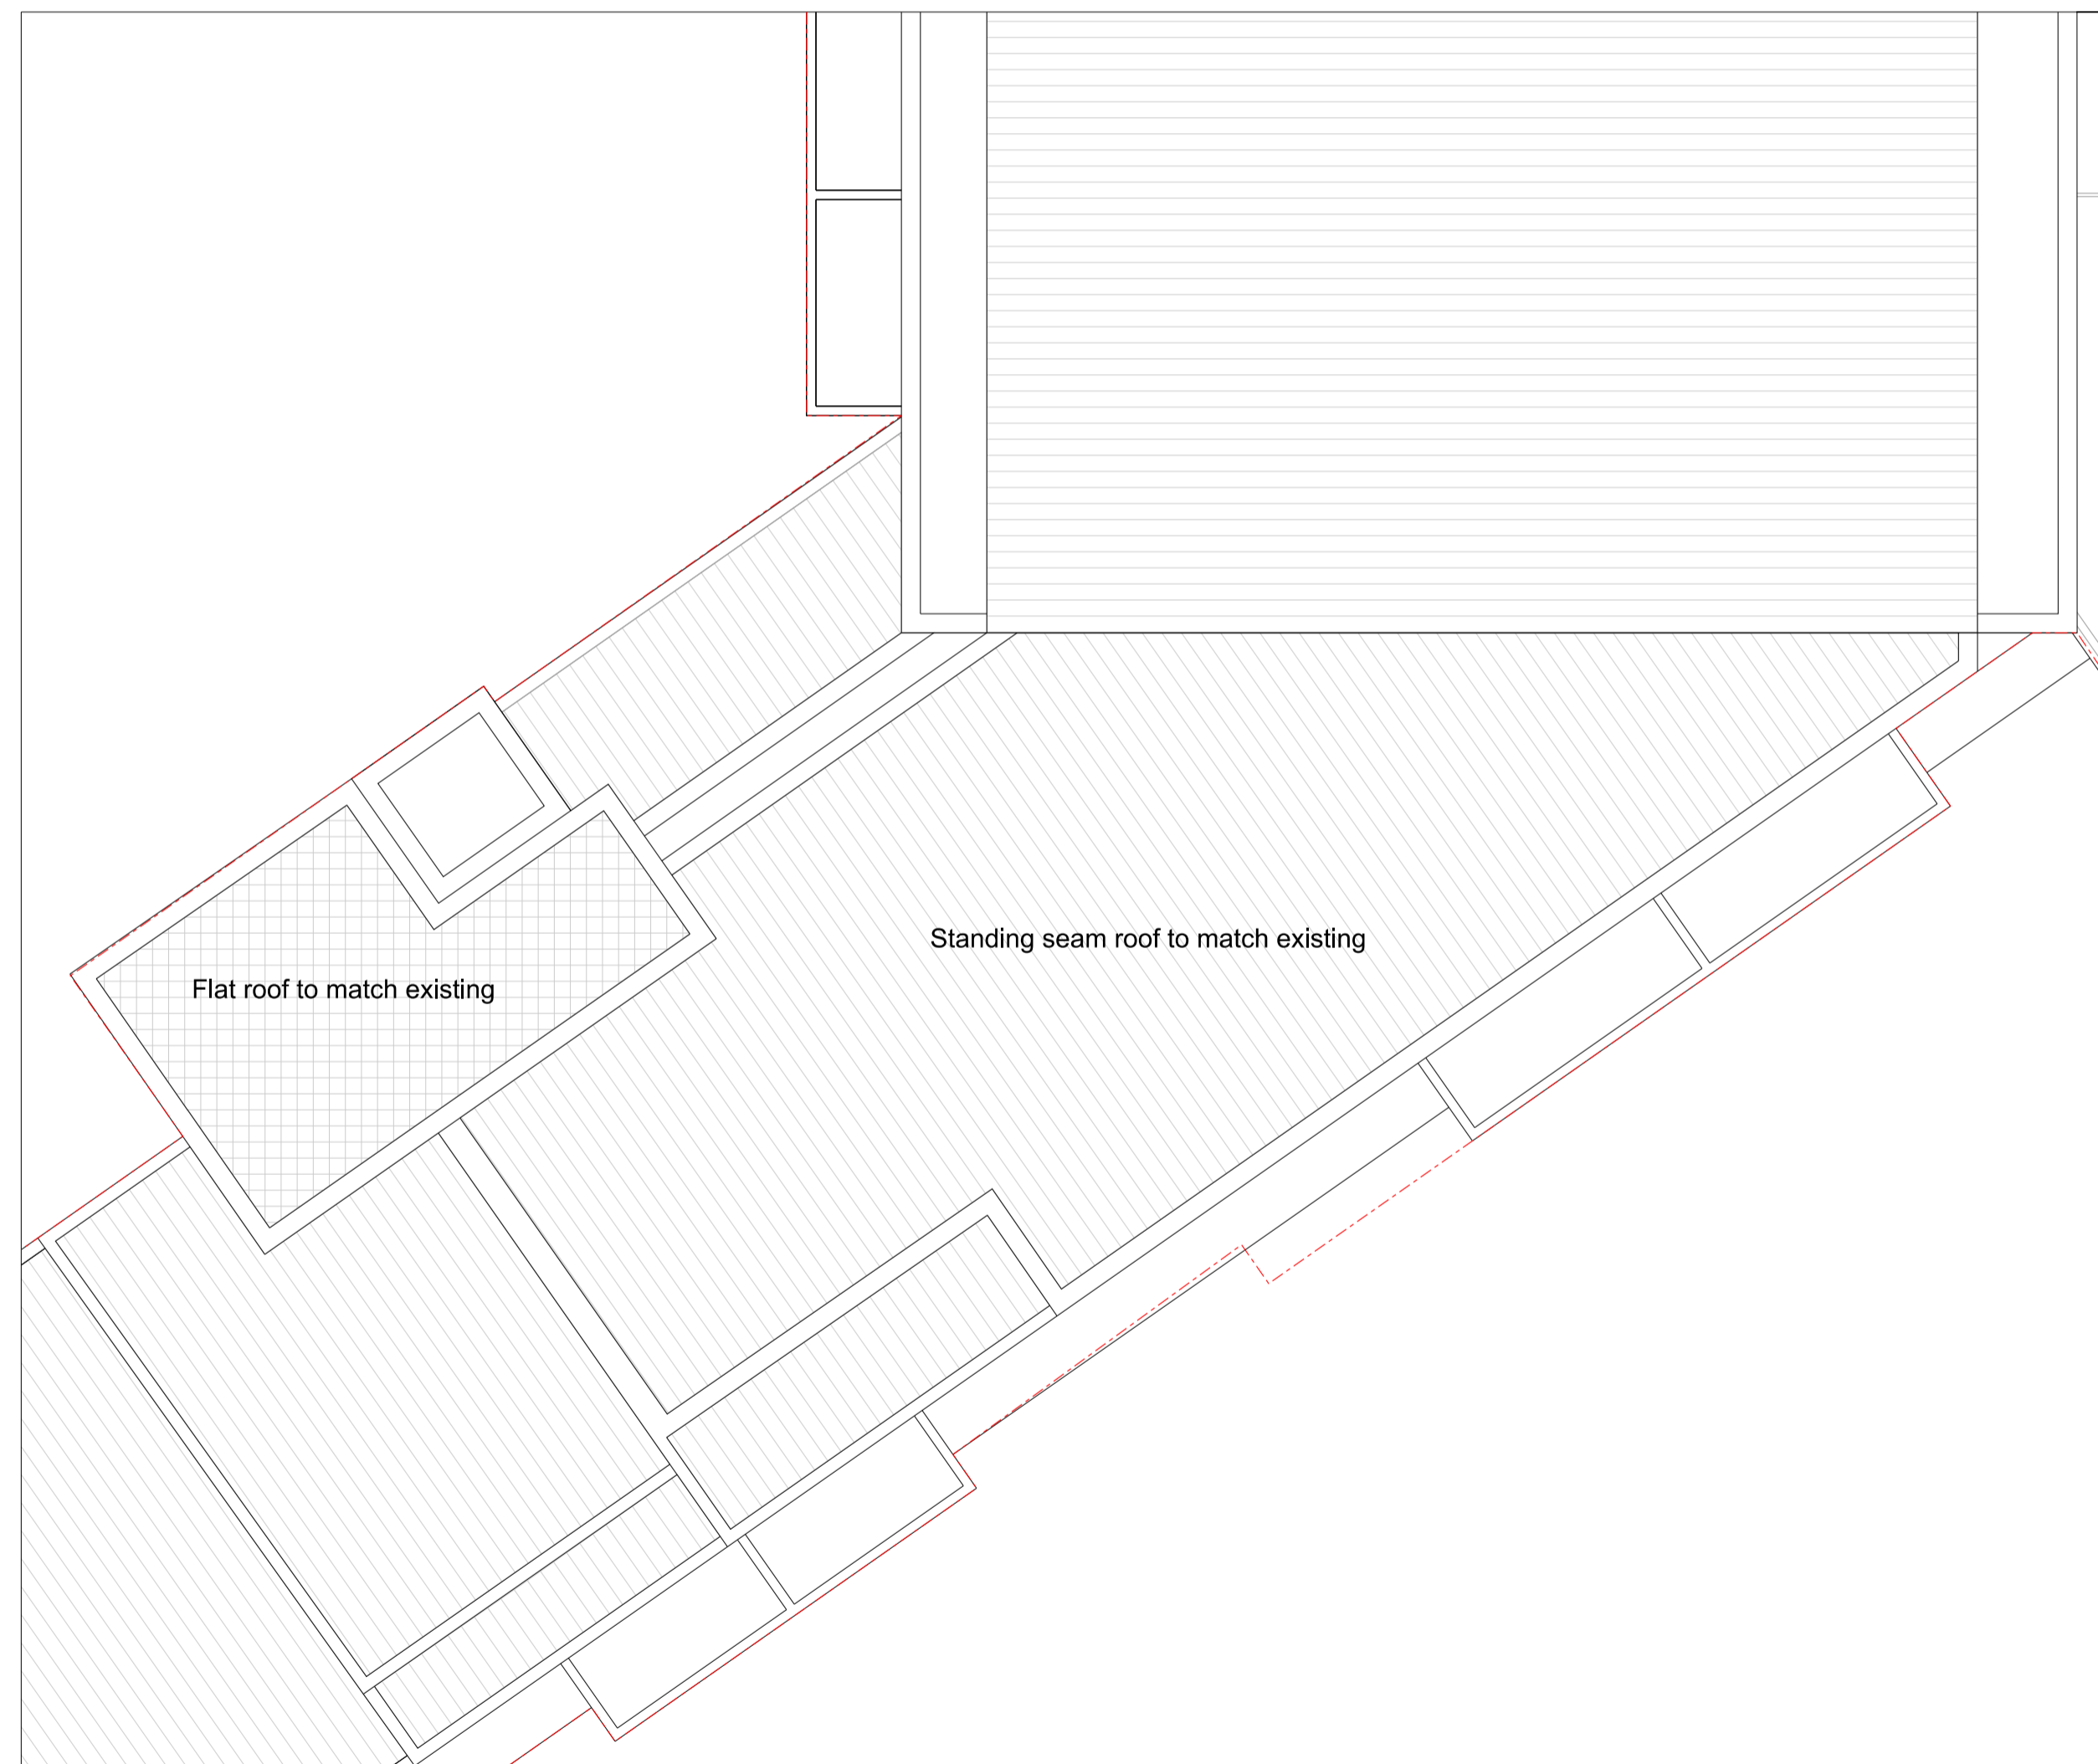

02
0164 Proposed Vista House Roof 1:100@A1

0 1m 2m 5m

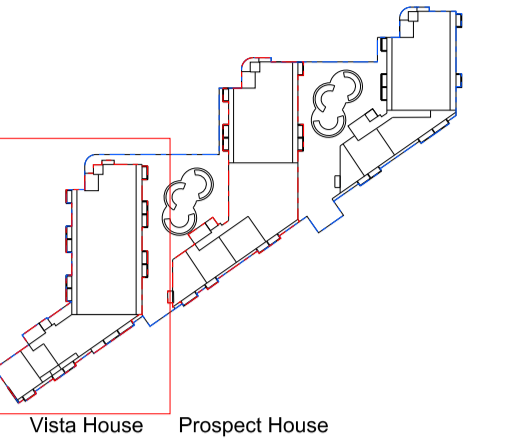

Key Plan 1:2000

Revision	Date	Description

© copyright Wimshurst Pelleriti, all rights reserved 2019

Do not scale-off this drawing. Wimshurst Pelleriti take no responsibility for any dimensions obtained by measuring or scaling from this drawing and no reliance may be placed on such dimensions. If no dimension is given, it is the responsibility of the recipient to ascertain the dimension specifically from the Architect or by site measurement.

The sizing of all structural and service elements must always be checked against the relevant engineers drawings. No reliance should be placed upon sizing information shown on this drawing.

Project
Vista and Prospect House
Abbey Mills

Drawing Title
Vista House
Proposed Roof Plan

Drawing Number	Revision
WP-0730-A-VP-0164-P-07	-

Scale @ A1	Revision Date
Varies	12-08-2020


Drawing Purpose
PLANNING

WIMSHURST PELLERITI


The Mews,
6 Putney Common, SW15 1HL

0208 780 2206
info@wp.uk.com
wimshurst-pelleriti.com



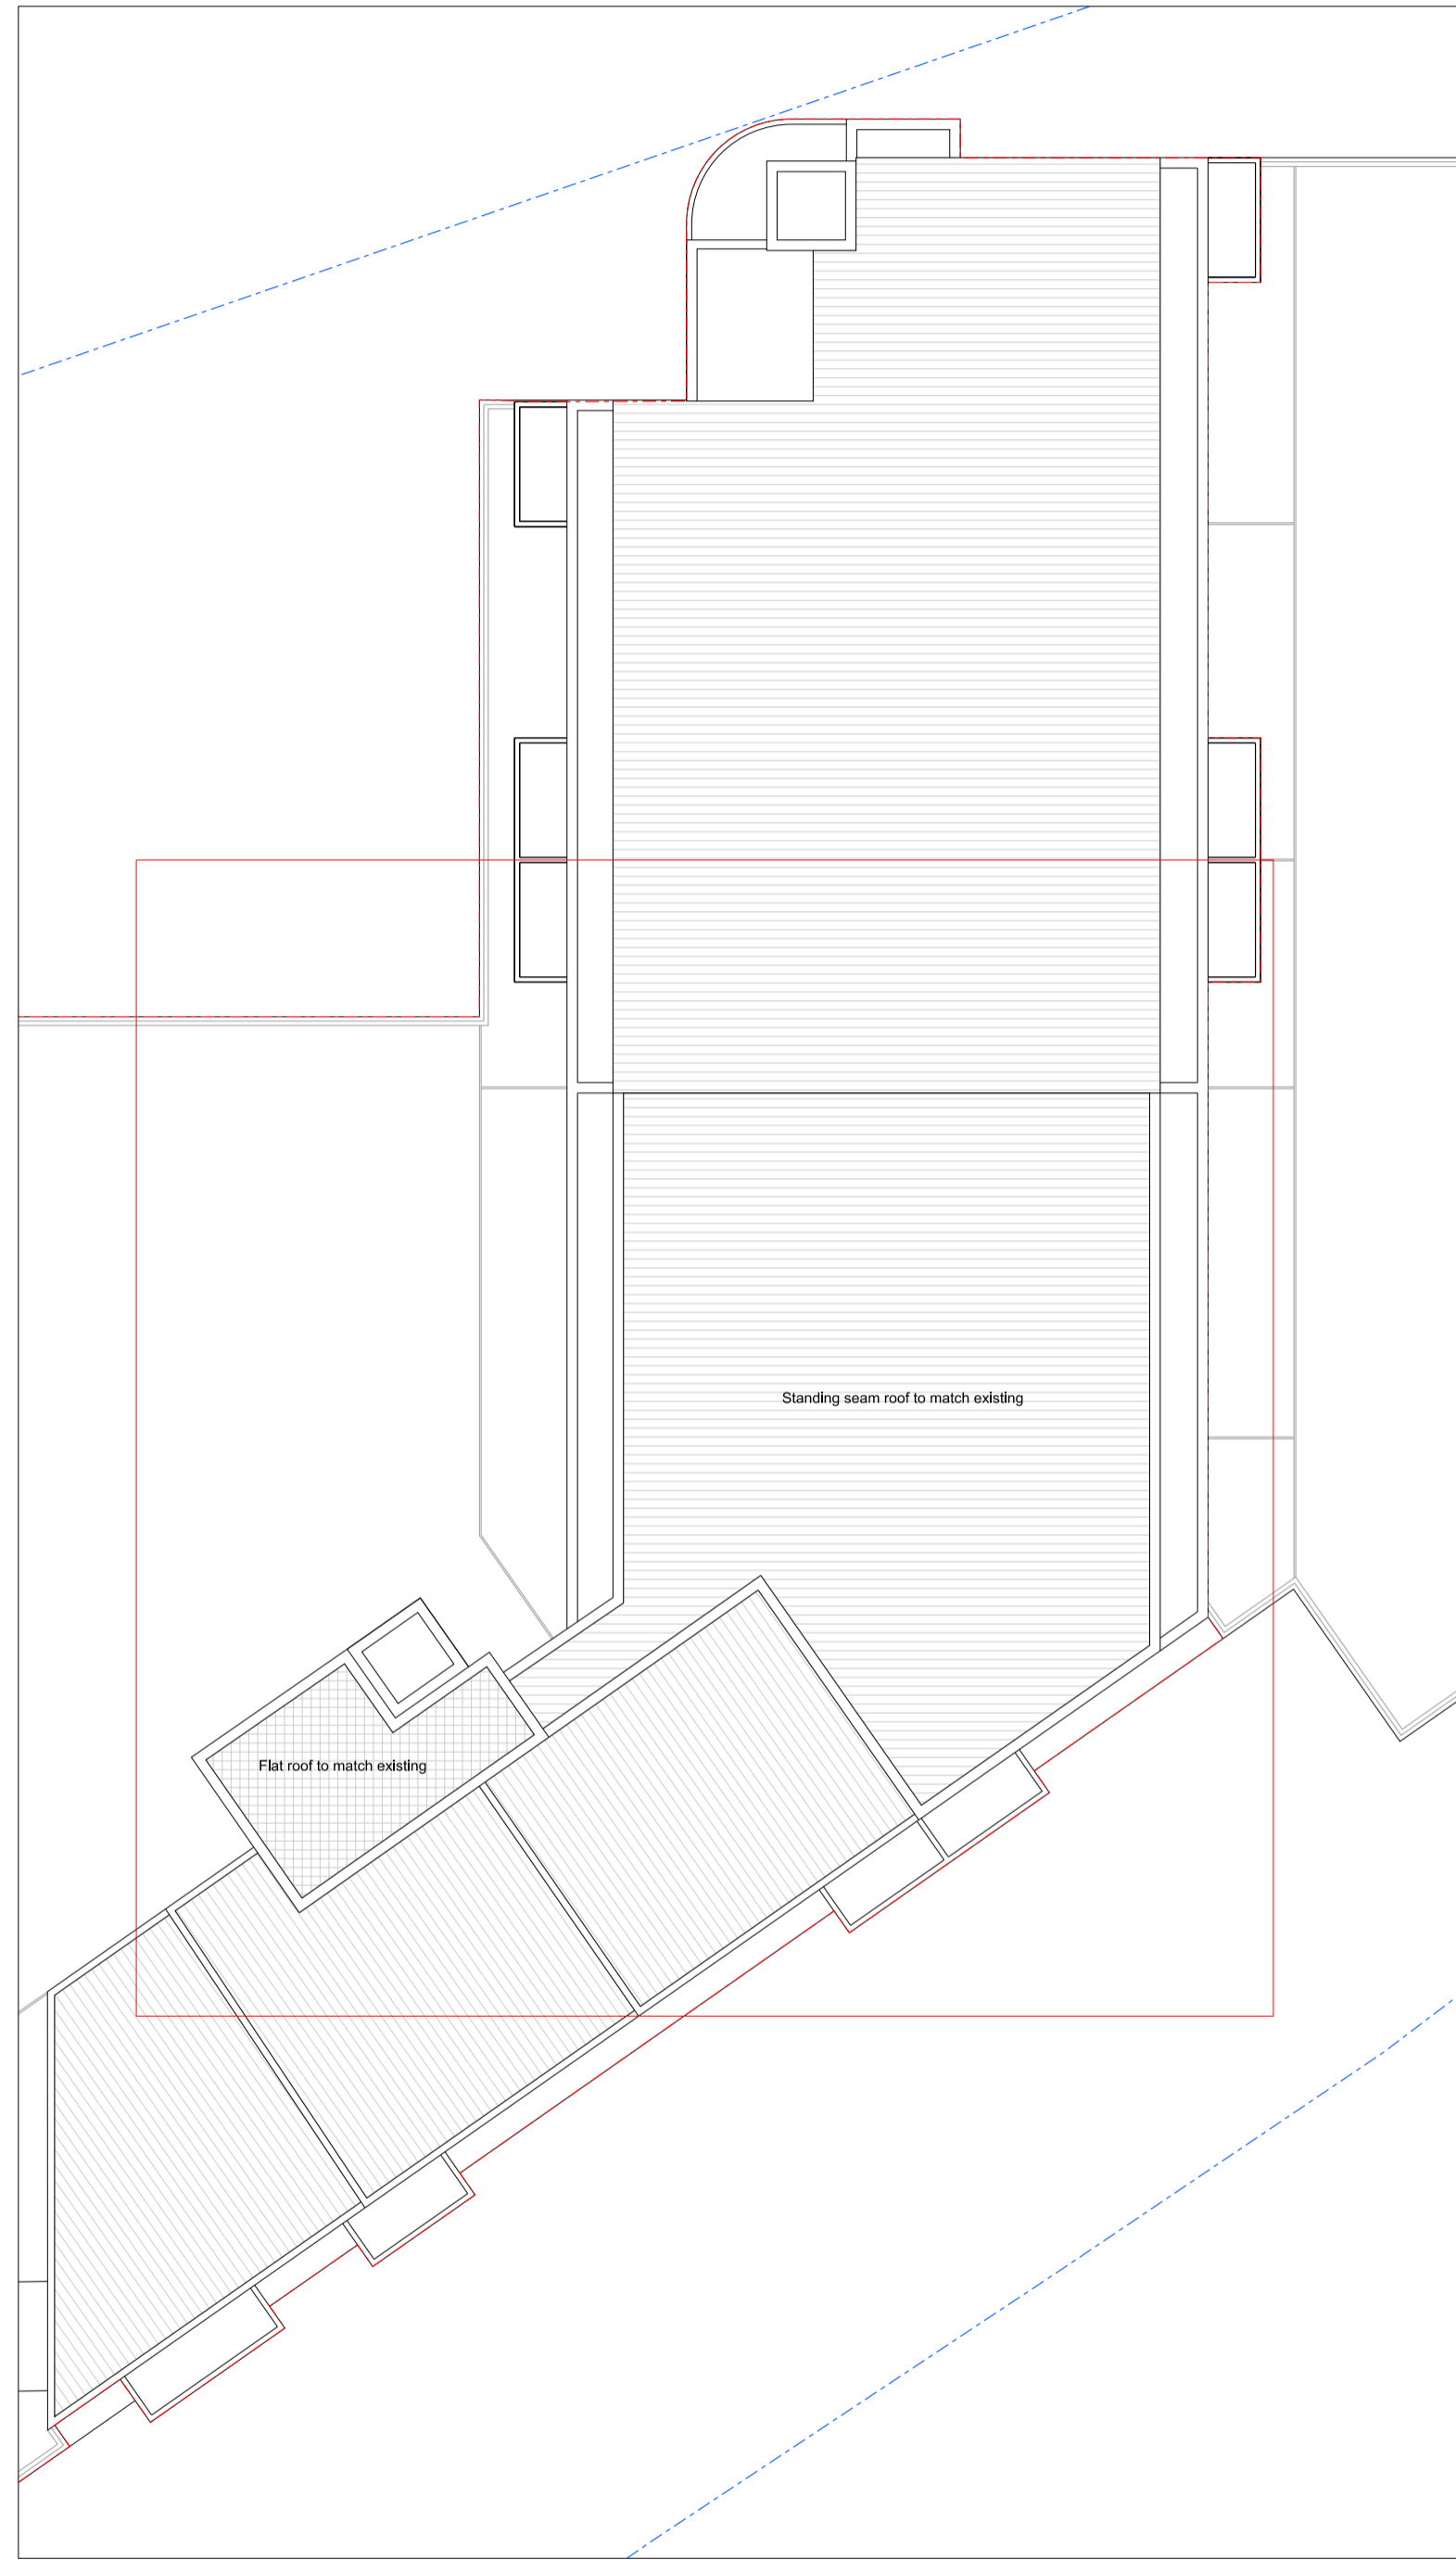


01 Prospect House Roof
 0165 Proposed 1:200@A1

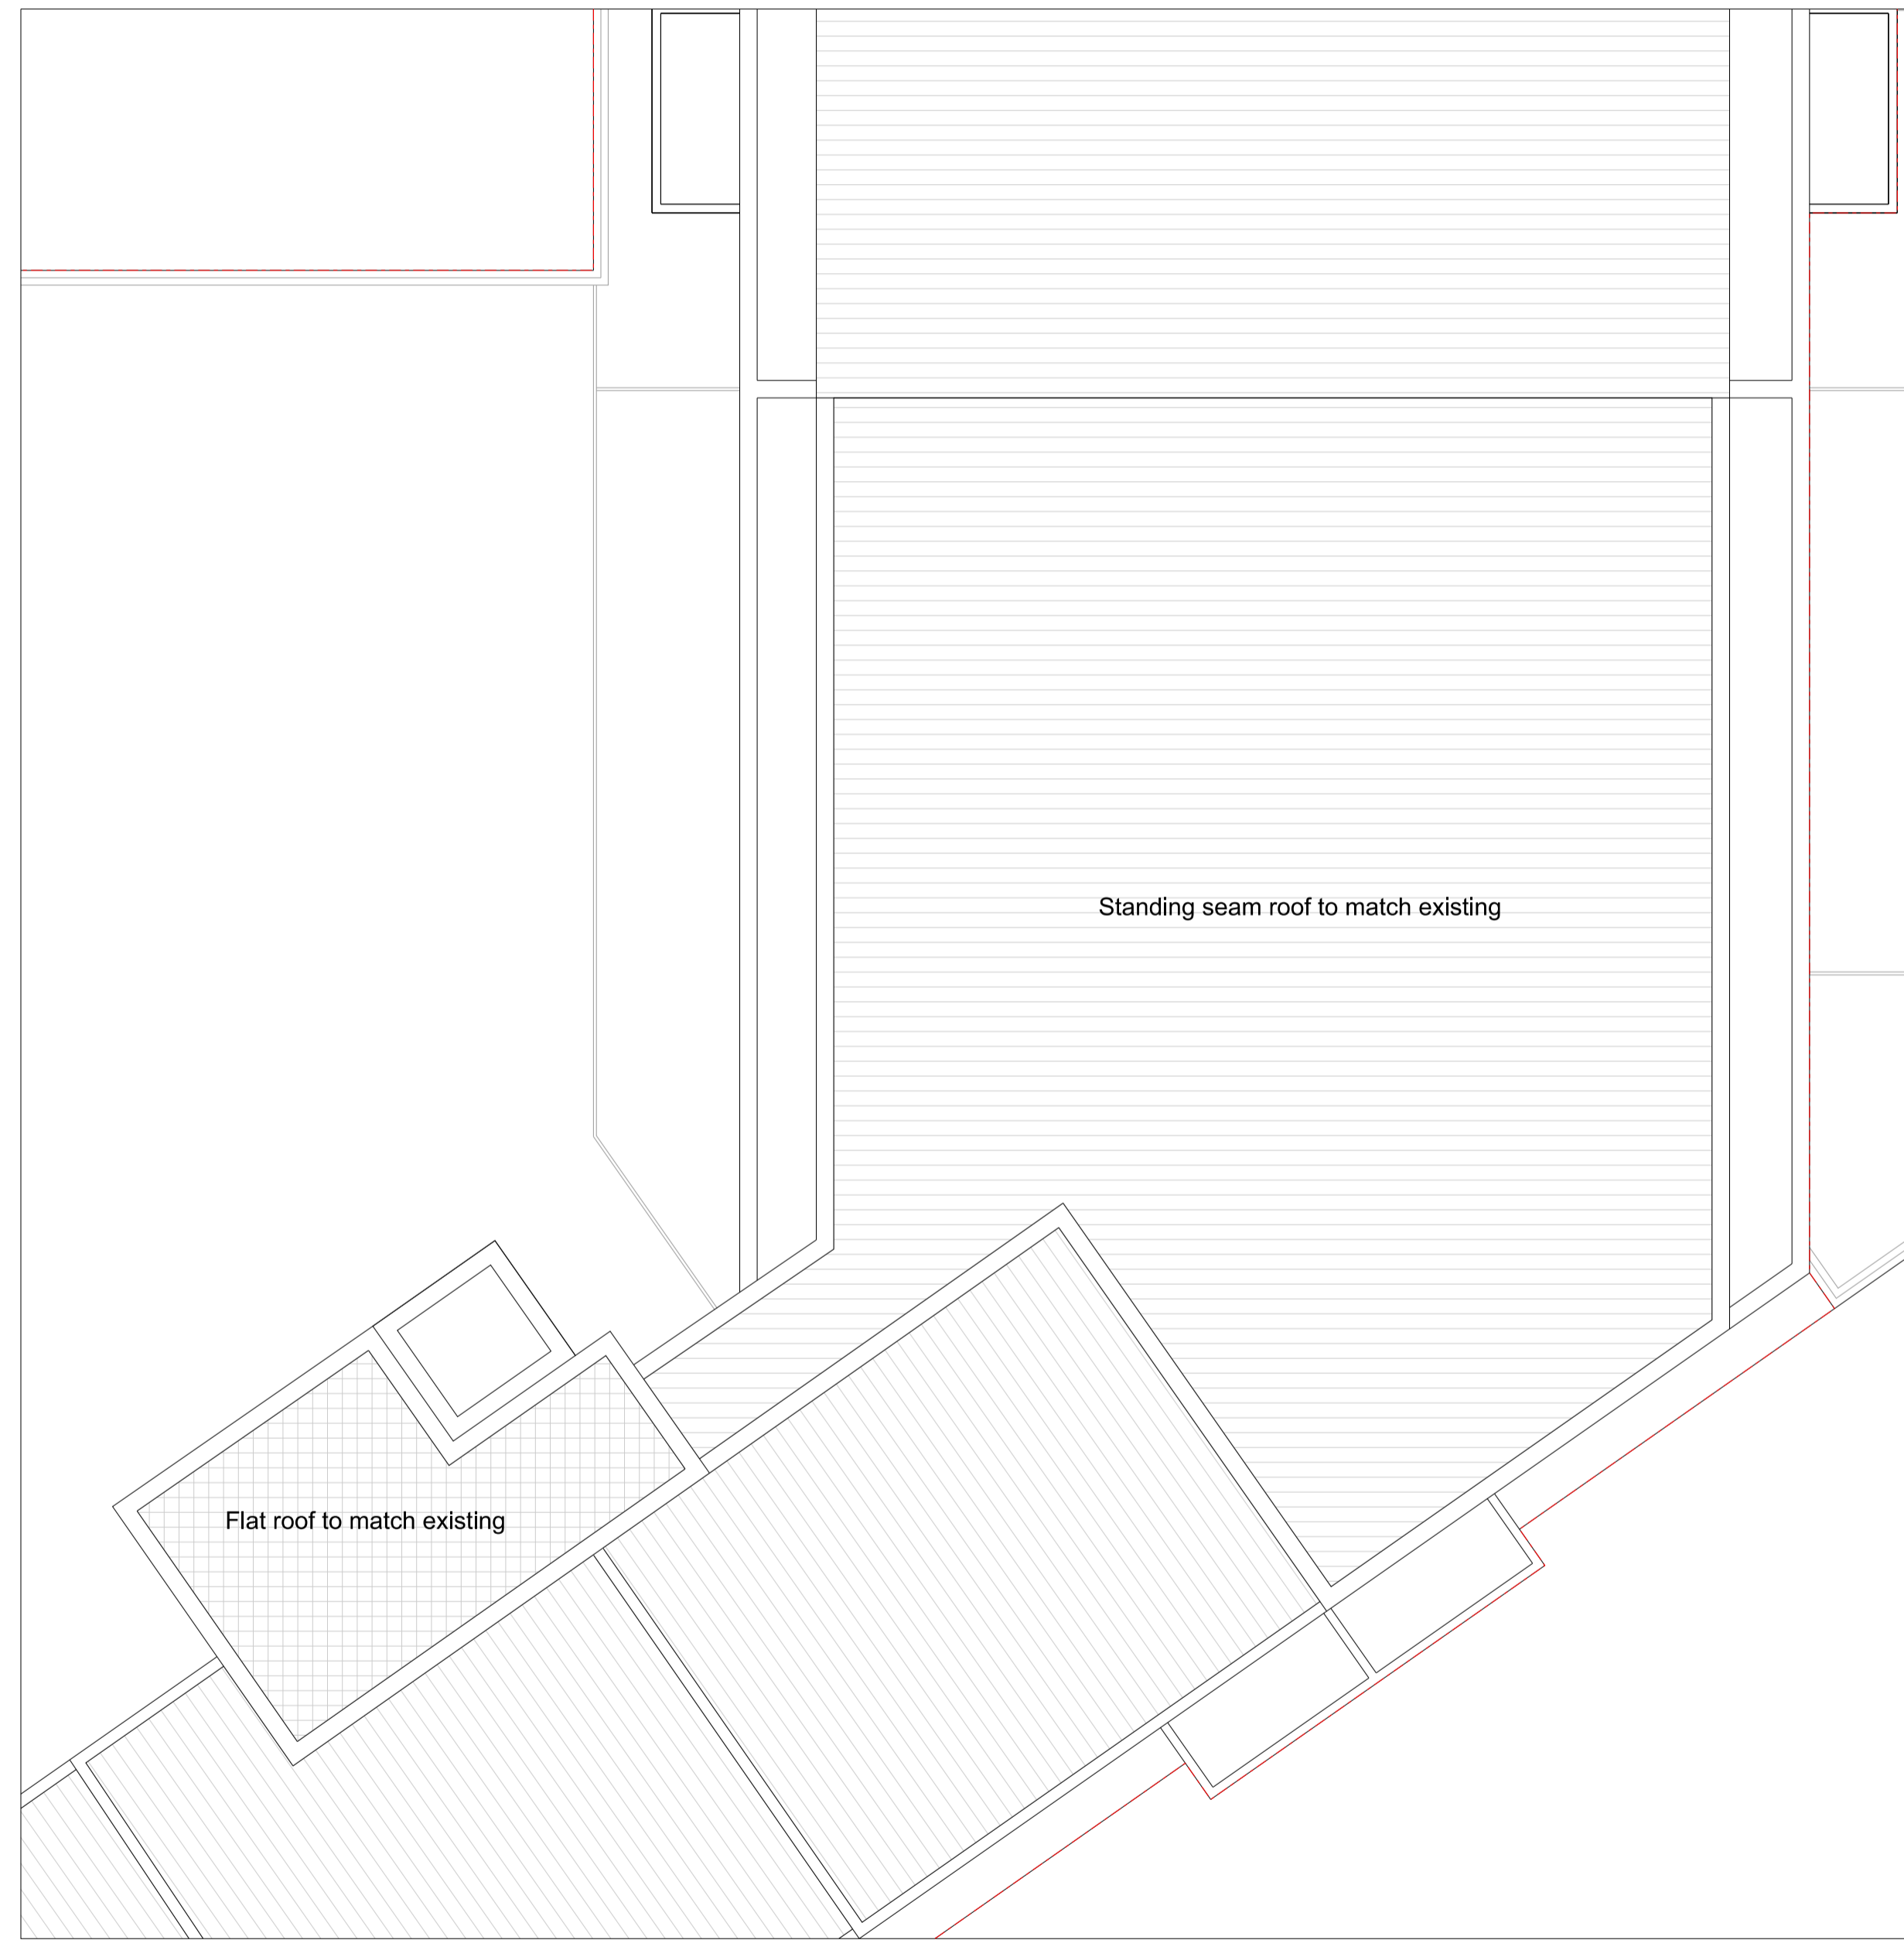

02 Prospect House Roof
 0165 Proposed 1:100@A1

0 1m 2m 5m

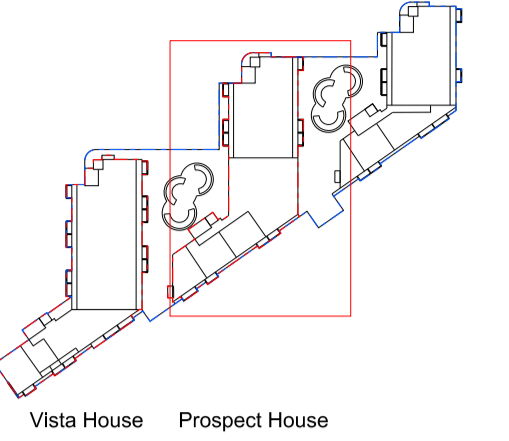

Key Plan 1:2000

Revision	Date	Description

© copyright Wimshurst Pelleriti, all rights reserved 2019

Do not scale-off this drawing. Wimshurst Pelleriti take no responsibility for any dimensions obtained by measuring or scaling from this drawing and no reliance may be placed on such dimensions. If no dimension is given, it is the responsibility of the recipient to ascertain the dimension specifically from the Architect or by site measurement.

The sizing of all structural and service elements must always be checked against the relevant engineers drawings. No reliance should be placed upon sizing information shown on this drawing.

Project
 Vista and Prospect House
 Abbey Mills

Drawing Title
 Prospect House
 Proposed Roof Plan

Drawing Number	Revision
WP-0730-A-VP-0165-P-07	-

Scale @ A1	Revision Date
Varies	12-08-2020

Drawing Purpose
 PLANNING

WIMSHURST PELLERITI

The Mews,
 6 Putney Common, SW15 1HL

0208 780 2206
 info@wp.uk.com
 wimshurst-pelleriti.com





South Elevation

01
0250 Proposed


1:200@A1



West Elevation

02
0250 Proposed

1:200@A1

 

East Elevation

03
0250 Proposed

1:200@A1




North Elevation

04
0250 Proposed

1:200@A1

0 1m 5m 10m

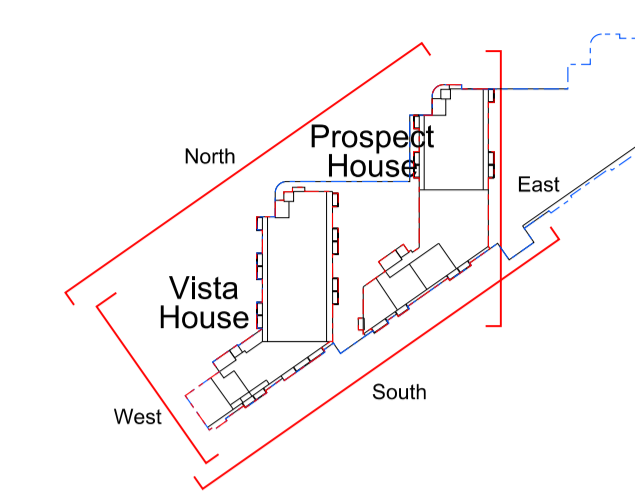

Key Plan 1:2000

Revision	Date	Description

© copyright Wimshurst Pelleriti, all rights reserved 2019

Do not scale-off this drawing. Wimshurst Pelleriti take no responsibility for any dimensions obtained by measuring or scaling from this drawing and no reliance may be placed on such dimensions. If no dimension is given, it is the responsibility of the recipient to ascertain the dimension specifically from the Architect or by site measurement.

The sizing of all structural and service elements must always be checked against the relevant engineers drawings. No reliance should be placed upon sizing information shown on this drawing.

Project
Vista and Prospect House
Abbey Mills

Drawing Title
Vista and Prospect House
Proposed Elevations

Drawing Number	Revision
WP-0730-A-VP-0250-E-00	-

Scale @ A1	Revision Date
1:200	12-08-2020


Drawing Purpose
PLANNING

WIMSHURST PELLERITI

The Mews,
6 Putney Common, SW15 1HL

0208 780 2206
info@wp.uk.com
wimshurst-pelleriti.com



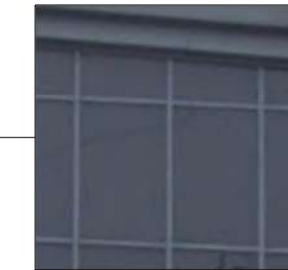

Glazed curtain walling



Metal panelling



Glazed stair core



01 Prospect House Detail Elevation
0270 Proposed - North 1:50@A1




Prospect House Proposed Visualisation



Vista House Proposed Visualisation

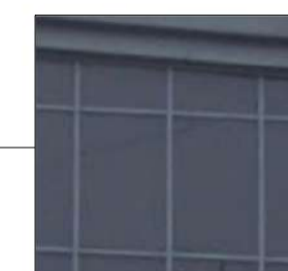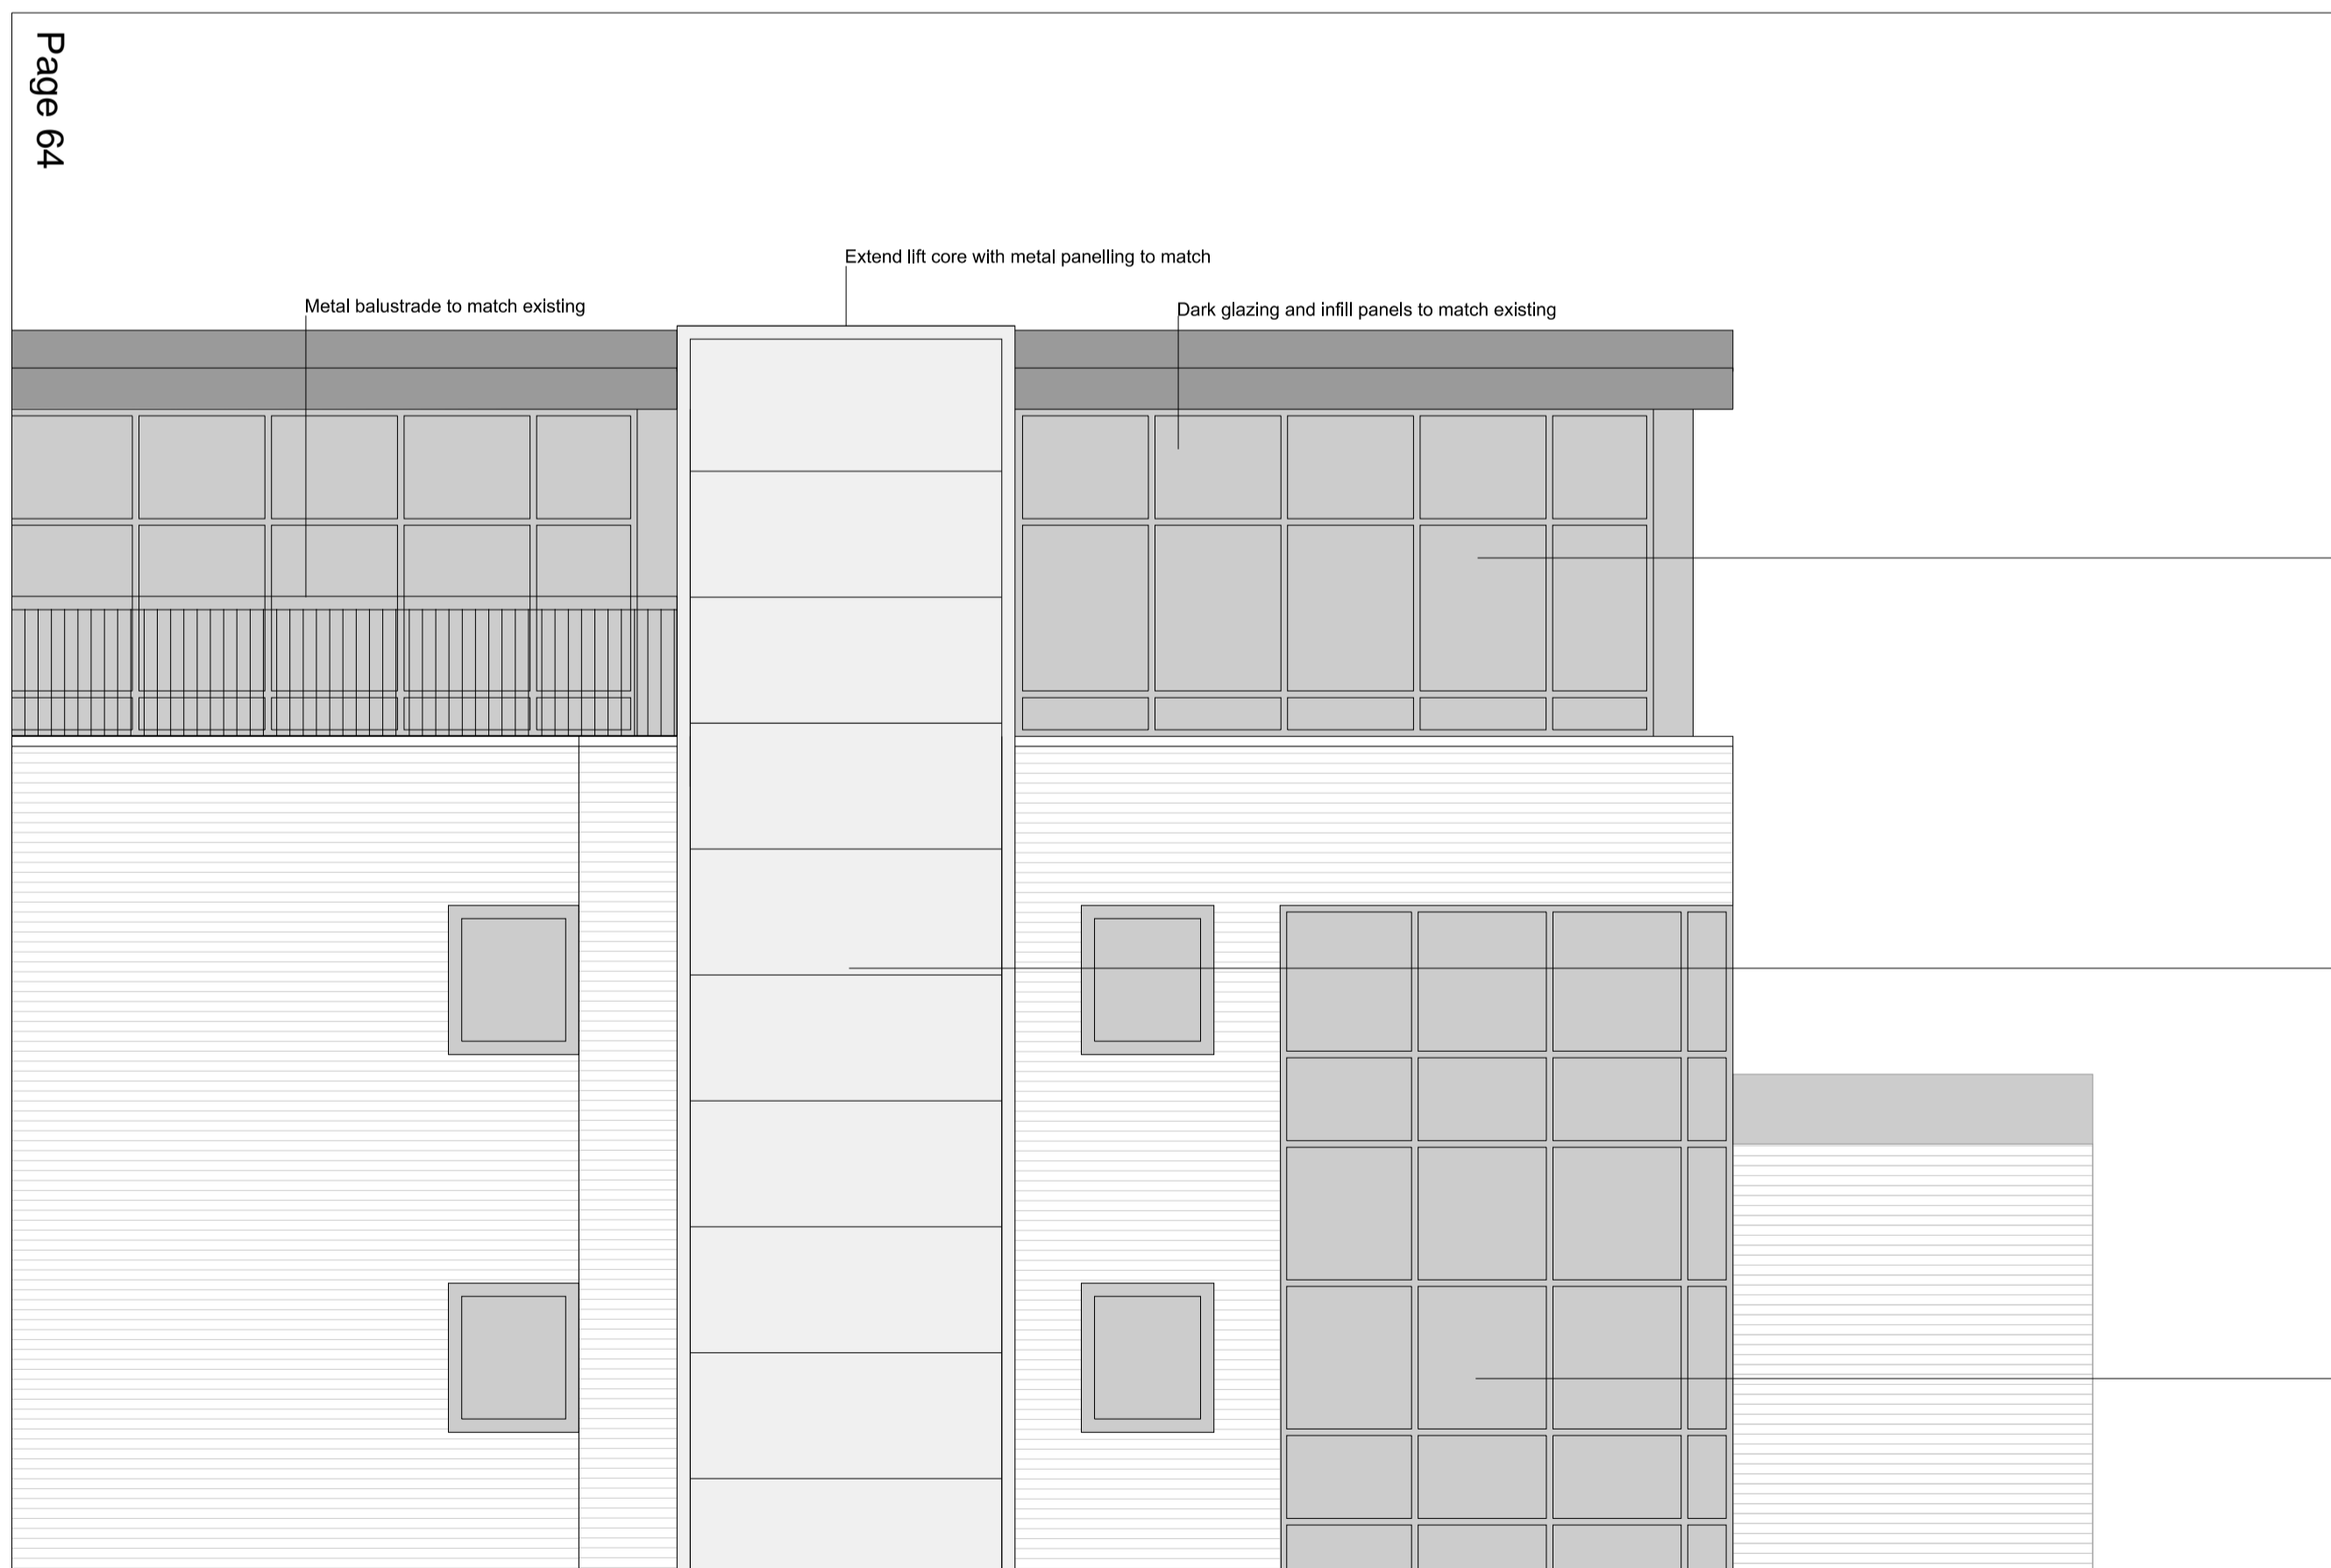

Glazed curtain walling

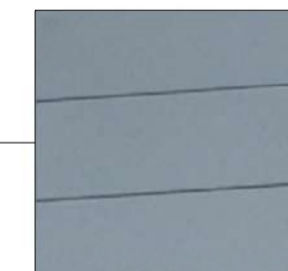


Metal panelling



Glazed stair core

02 Vista House Detail Elevation
0270 Proposed - North 1:50@A1

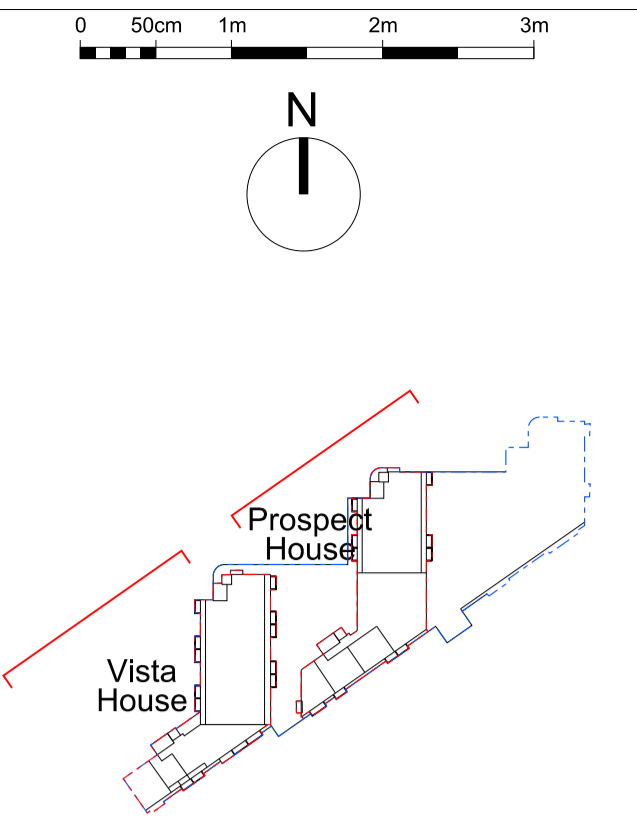

Key Plan 1:2000

Revision	Date	Description

© copyright Wimshurst Pelleriti, all rights reserved 2019

Do not scale-off this drawing. Wimshurst Pelleriti take no responsibility for any dimensions obtained by measuring or scaling from this drawing and no reliance may be placed on such dimensions. If no dimension is given, it is the responsibility of the recipient to ascertain the dimension specifically from the Architect or by site measurement.

The sizing of all structural and service elements must always be checked against the relevant engineers drawings. No reliance should be placed upon sizing information shown on this drawing.

Project
Vista and Prospect House
Abbey Mills

Drawing Title
Vista and Prospect House
Proposed Material Bay Elevations

Drawing Number	Revision
WP-0730-A-VP-0270-E-00	-
Scale @ A1	Revision Date
1:50	12-08-2020

Drawing Purpose
PLANNING

WIMSHURST PELLERITI

The Mews,
6 Putney Common, SW15 1HL
0208 780 2206
info@wp.uk.com
wimshurst-pelleriti.com



Prospect and Vista House Proposed Rear Visualisation