
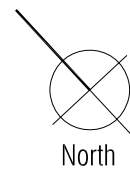


Queens Road

Page 185

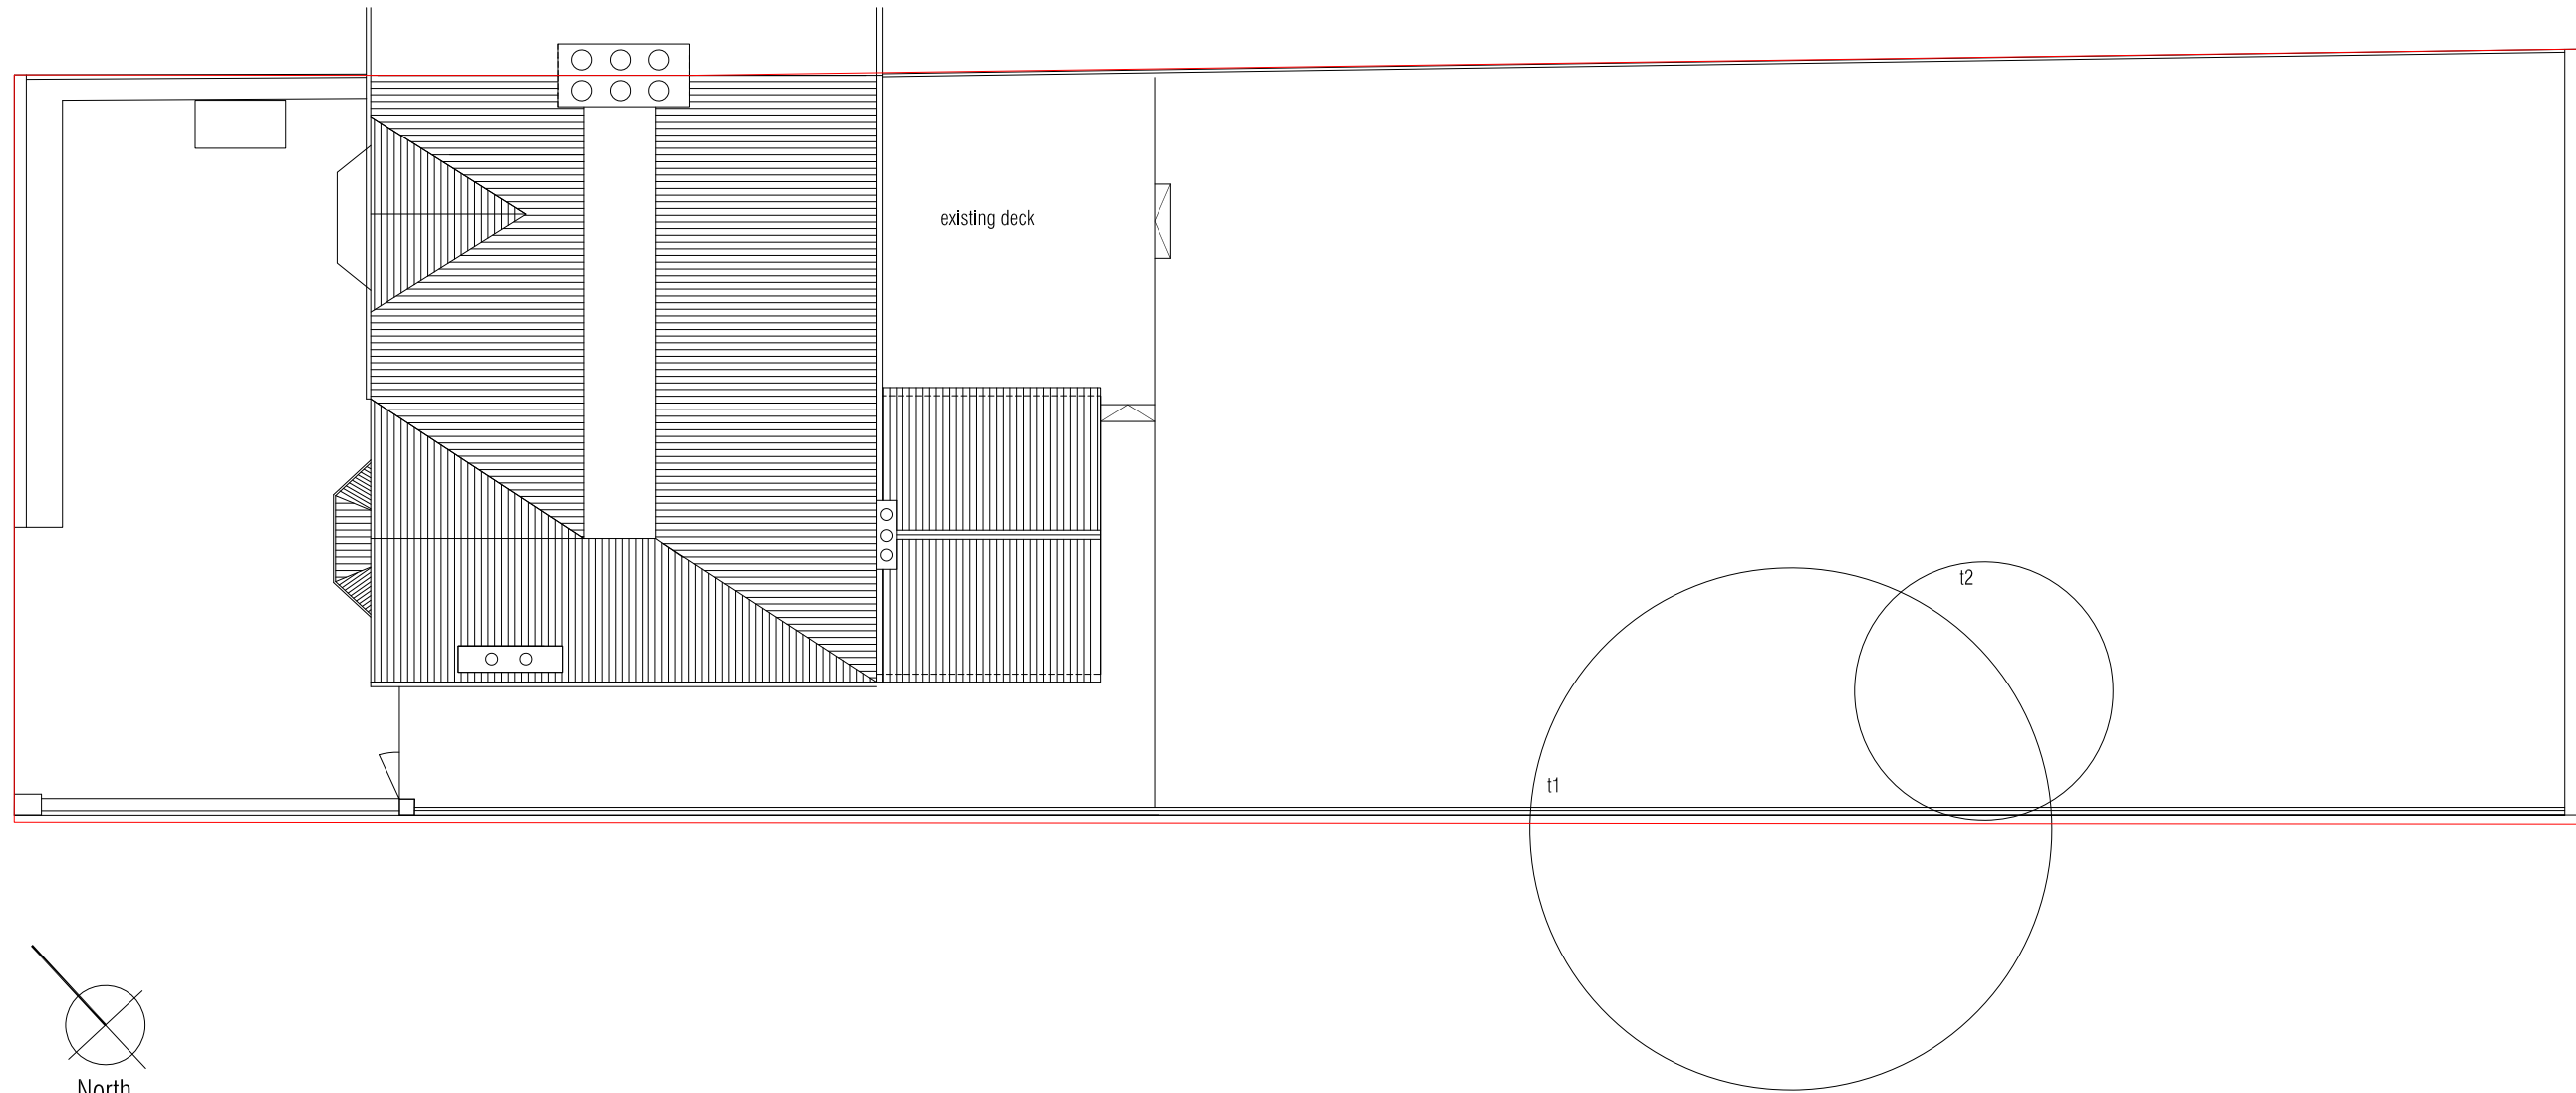

REVISION	DATE	DESCRIPTION	BY
..

Ms Vanessa Stott. 49 Queens Road SW19 8NP
 E pottstott@icloud.com

STATUS PLANNING

PROJECT
 49 Queens Road
 SW19 8NP

DRAWING
 Existing Site Plan

SCALE	SHEET SIZE	DRAWN BY	CHECKED BY	DATE
1:125	A3			
PROJECT NO.	DRAWING NO.	REVISION		
2008	100			

Do not scale this drawing. All dimensions in millimetres. Written dimensions to be checked on site.

This page is intentionally left blank