
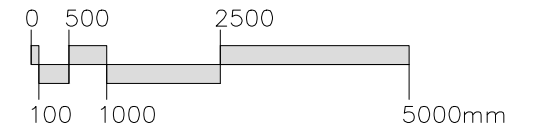


PROPOSED GROUND FLOOR PLAN
1:100 @ A3



PROPOSED FIRST FLOOR PLAN
1:100 @ A3

 

NOTES:
Do not scale off this drawing. Check all dimensions on site and advise any discrepancies before commencing work.



COPYRIGHT:
This design drawing has been produced by Momo & Co. Design Ltd. All copyright for information included on this drawing remains with Momo & Co Design Ltd - No part of this drawing or any of its content is to be reproduced, copied or modified without the consent of Momo & Co Design Ltd.

Project:	12 CECIL ROAD LONDON, SW19 1JT		Scale:	1:100 @ A3	Status:	PLANNING
	Title:		Date:		Revision:	
GROUND FLOOR PLAN		03/12/2020		A		Drawing No:
						P136 / 300

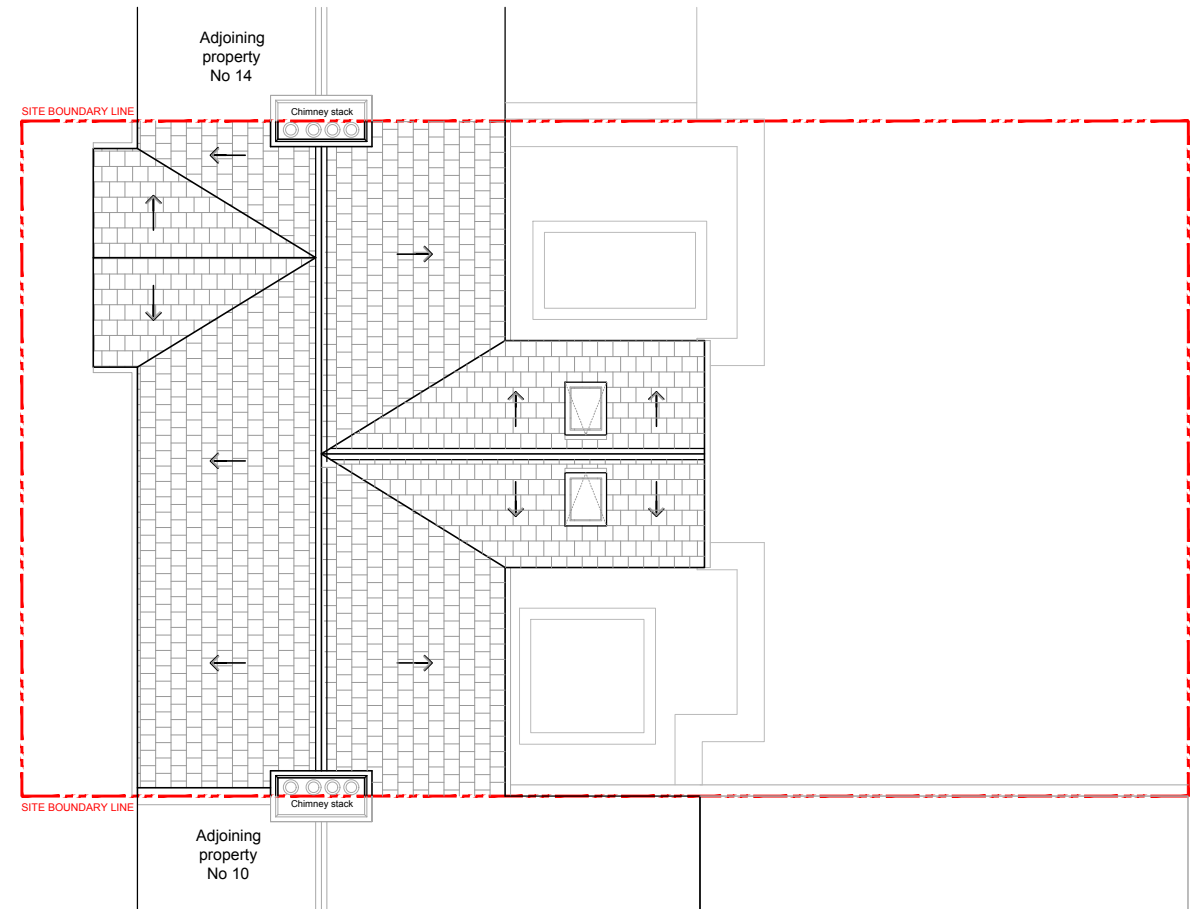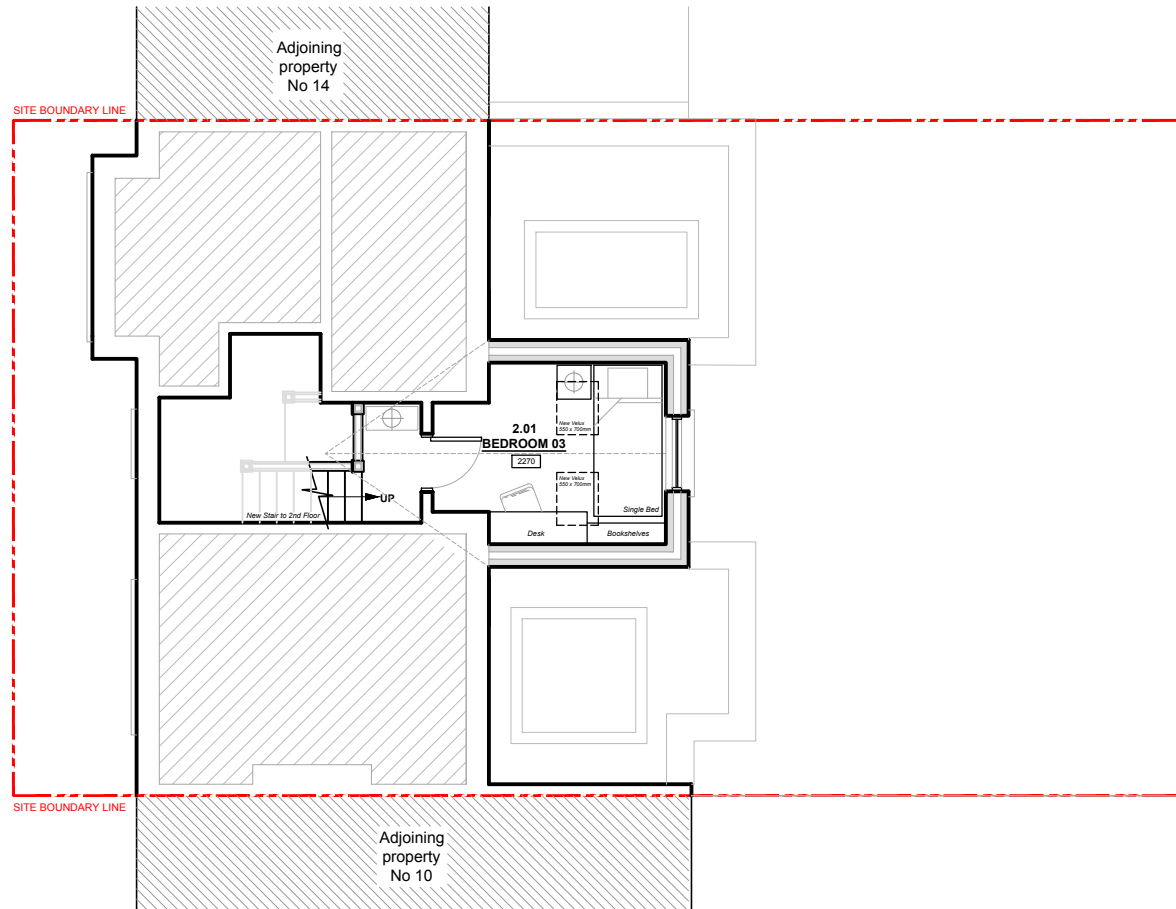

PROPOSED SECOND FLOOR PLAN
1:100 @ A3

PROPOSED ROOF LEVEL PLAN
1:100 @ A3

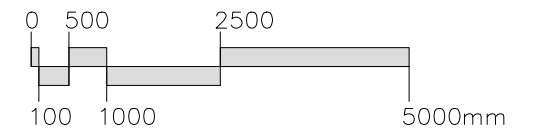 

NOTES:
Do not scale off this drawing. Check all dimensions on site and advise any discrepancies before commencing work.

COPYRIGHT:
This design drawing has been produced by Momo & Co. Design Ltd. All copyright for information included on this drawing remains with Momo & Co Design Ltd - No part of this drawing or any of its content is to be reproduced, copied or modified without the consent of Momo & Co Design Ltd.

Project:	12 CECIL ROAD LONDON, SW19 1JT		Scale: 1:100 @ A3	Status: PLANNING
	Title: FIRST FLOOR PLAN		Date: 03/12/2020	Revision: A
			Drawing No:	P136 / 301

Ridge Level (Assumed) : 8.45m
 Loft Floor Level (Assumed) : 7.04m
 First Floor Level (Front) : 4.14m
 Ground Floor Level (Front) : 1.00m




PROPOSED FRONT ELEVATION



Ridge Level (Assumed) : 8.45m
 Rear Loft Floor Level : 5.83m
 First Floor Level (Rear) : 3.14m
 Ground Floor Level (Rear) : 0.75m


PROPOSED REAR ELEVATION

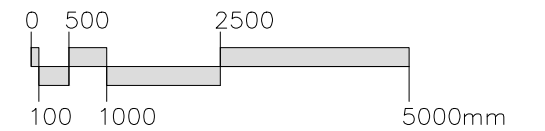


NOTES:
 Do not scale off this drawing. Check all dimensions on site and advise any discrepancies before commencing work.

COPYRIGHT:
 This design drawing has been produced by Momo & Co. Design Ltd. All copyright for information included on this drawing remains with Momo & Co Design Ltd - No part of this drawing or any of its content is to be reproduced, copied or modified without the consent of Momo & Co Design Ltd.


Project:	12 CECIL ROAD LONDON, SW19 1JT		Scale: 1:100 @ A3	Status: PLANNING
	Title: PROPOSED ELEVATIONS		Date: 03/12/2020	Revision: A
			Drawing No:	P136 / 302

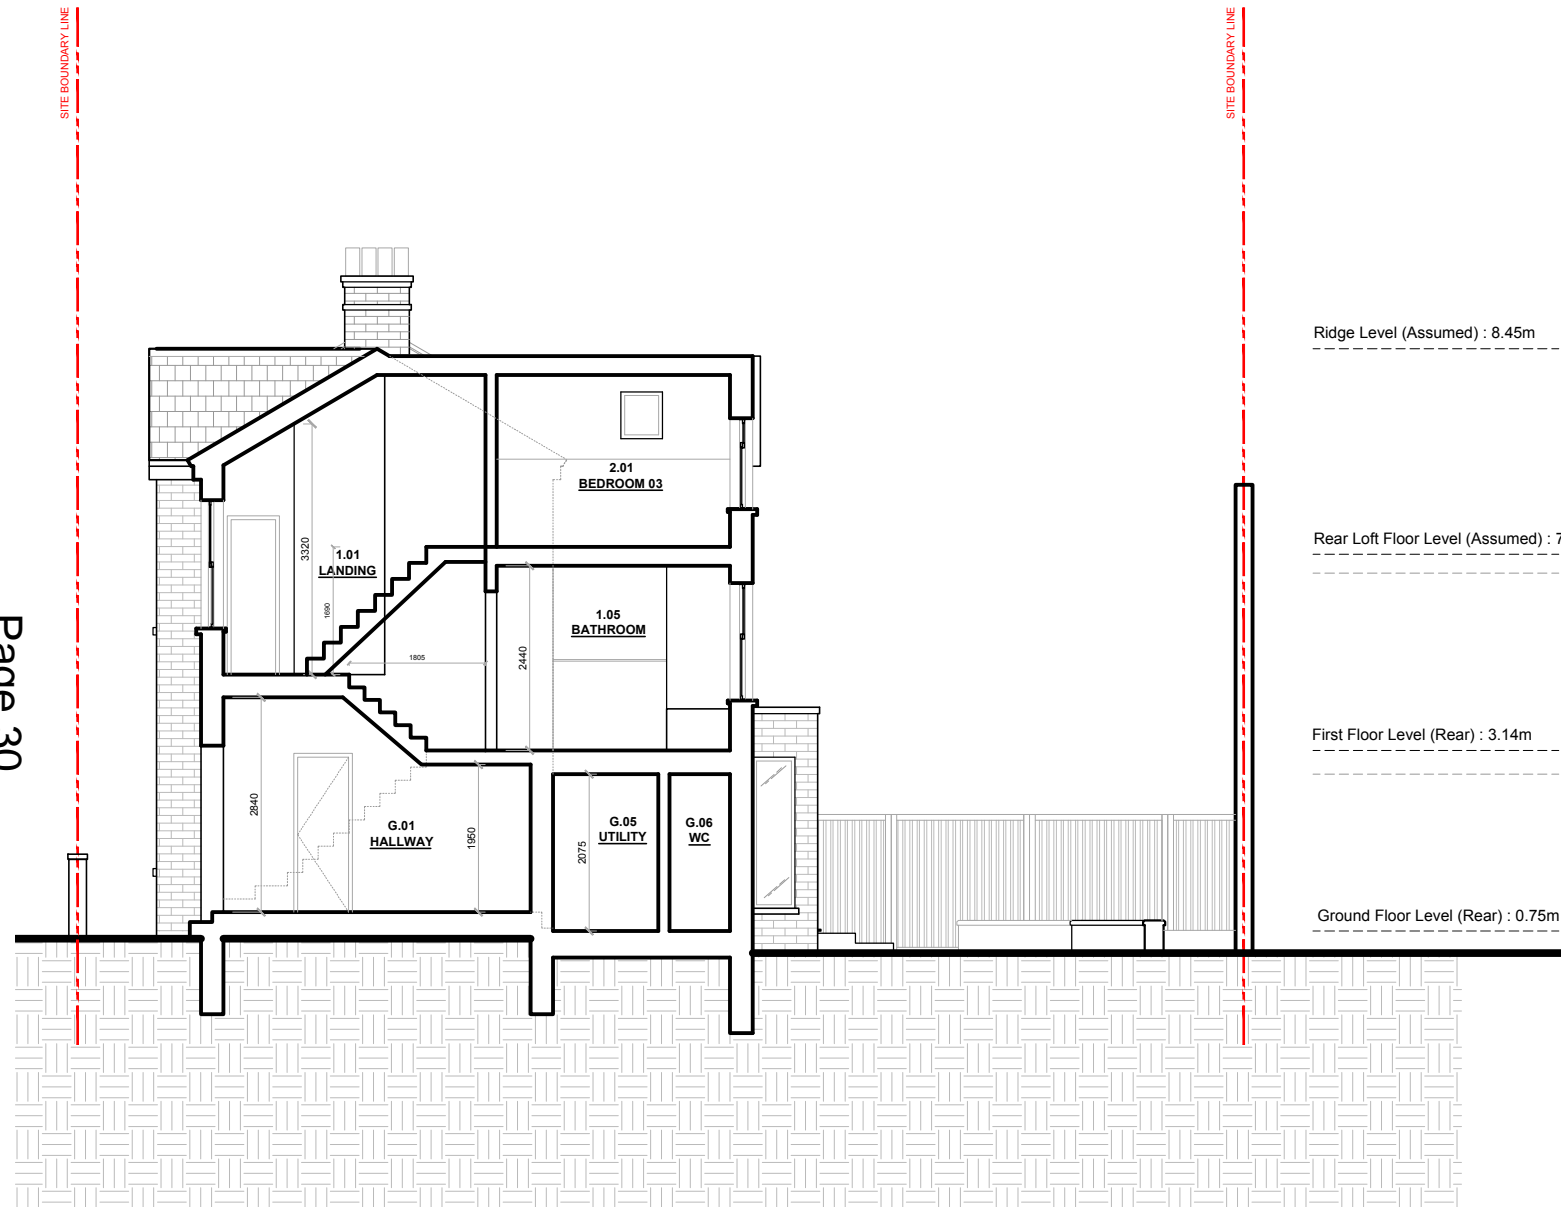


PROPOSED SIDE SECTION A-A
(TOWARDS NO.14 CECIL ROAD)

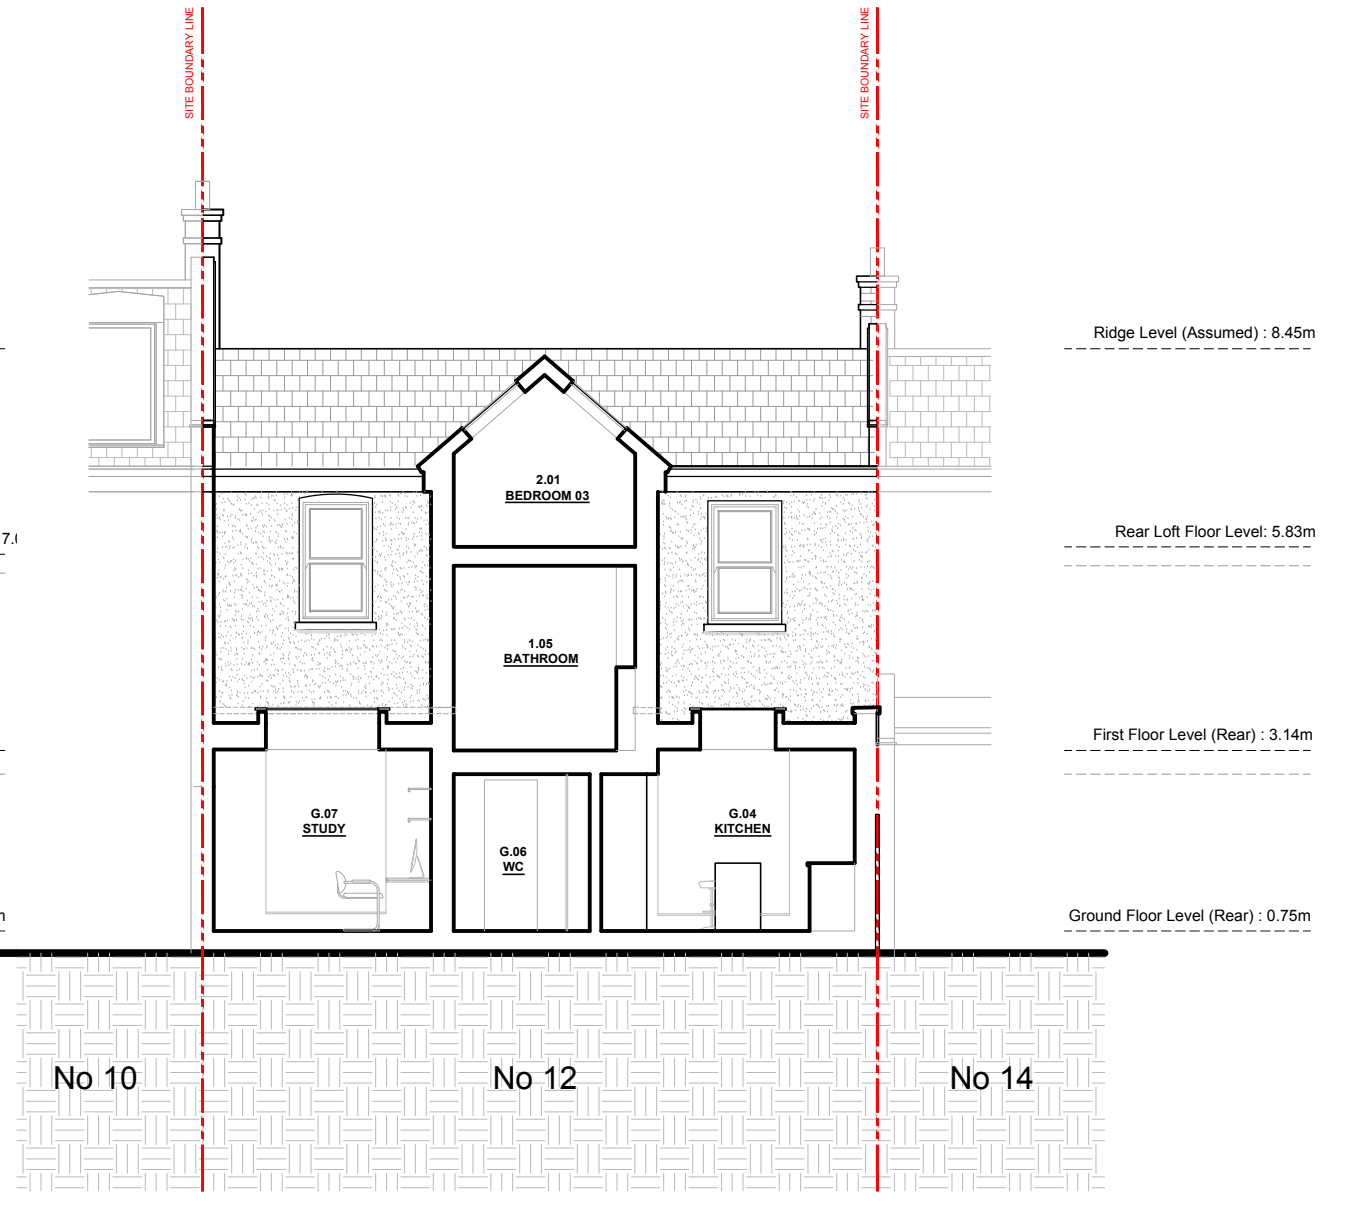


PROPOSED REAR SECTION B-B

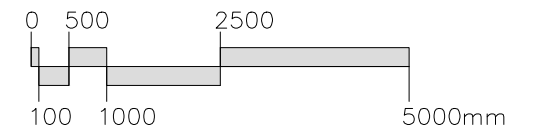

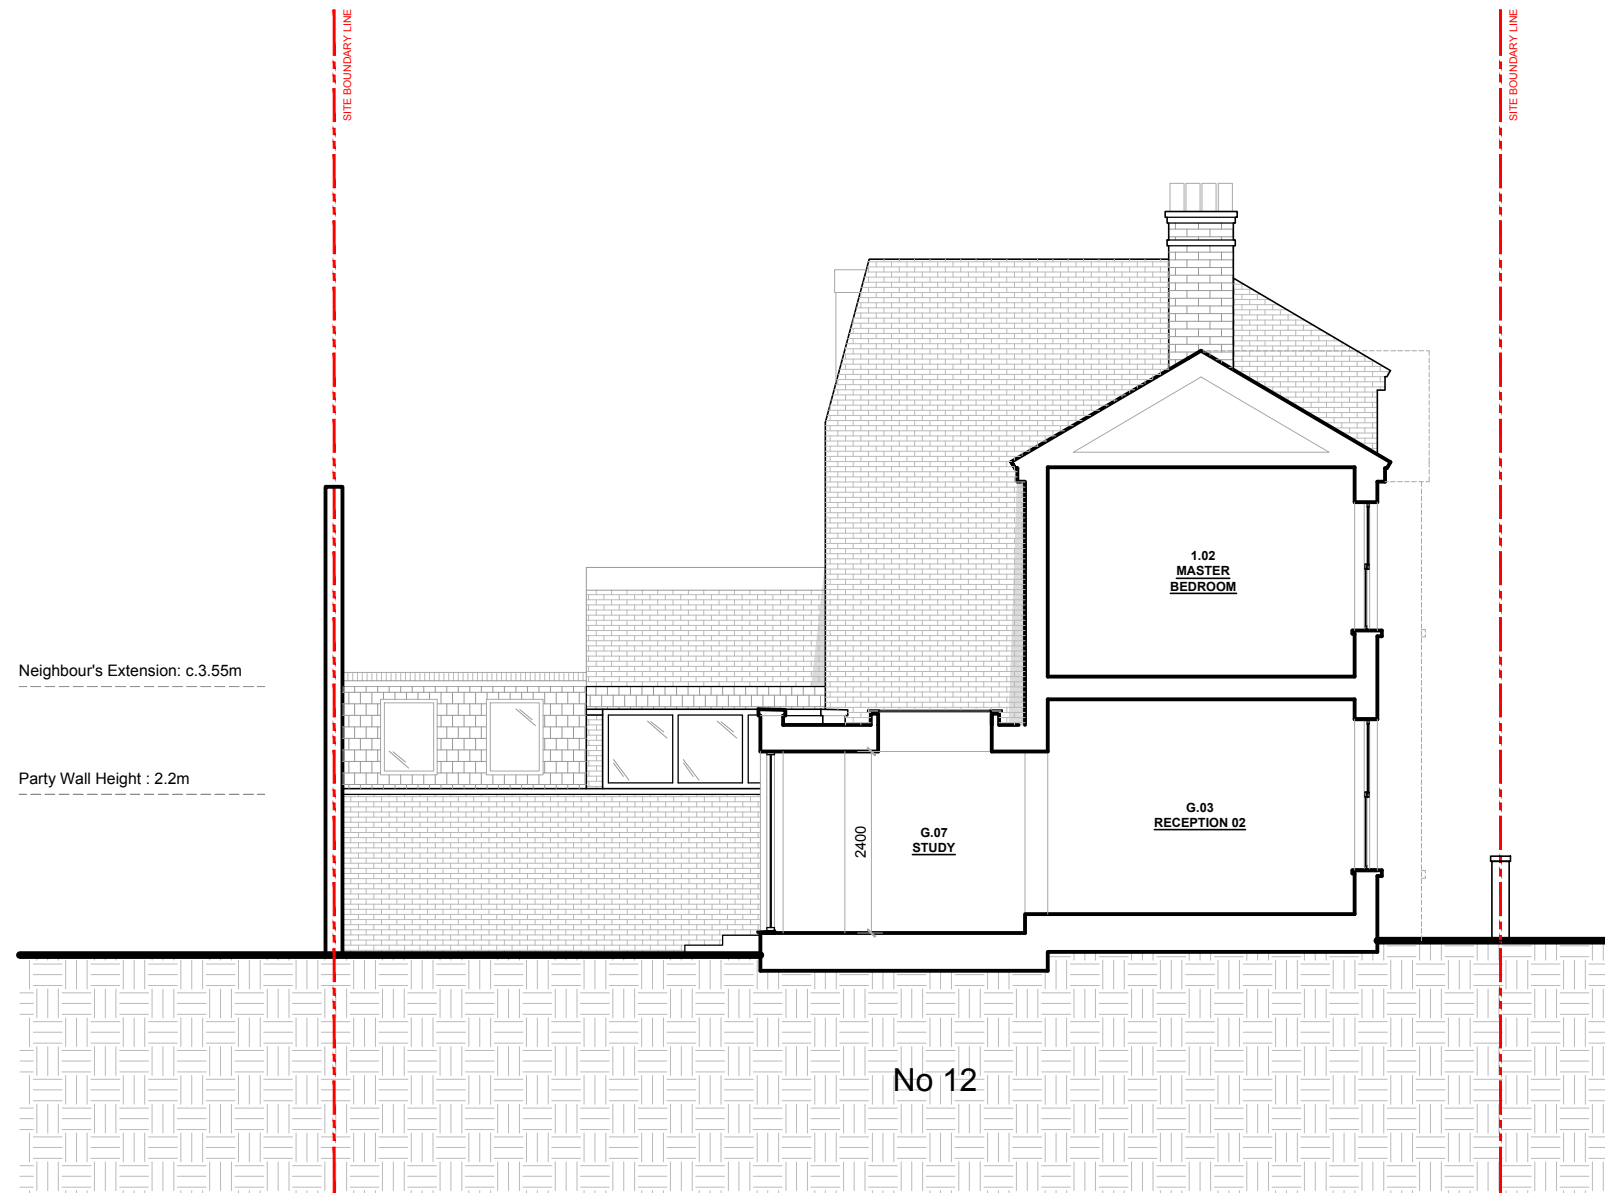

PROPOSED SIDE SECTION C-C
(TOWARDS NO.10 CECIL ROAD)

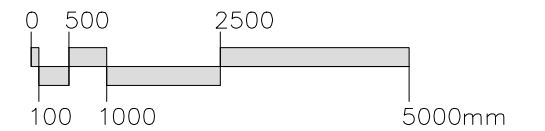

MOMO & CO
DESIGN

NOTES:
Do not scale off this drawing. Check all dimensions on site and advise any discrepancies before commencing work.

COPYRIGHT:
This design drawing has been produced by Momo & Co. Design Ltd. All copyright for information included on this drawing remains with Momo & Co Design Ltd - No part of this drawing or any of its content is to be reproduced, copied or modified without the consent of Momo & Co Design Ltd.

Project:

12 CECIL ROAD
LONDON, SW19 1JT

Scale:

1:100 @ A3

Status:

PLANNING

Date:

03/12/2020

Revision:


-

Title:


PROPOSED SECTION C-C

Drawing No:

P136 / 304

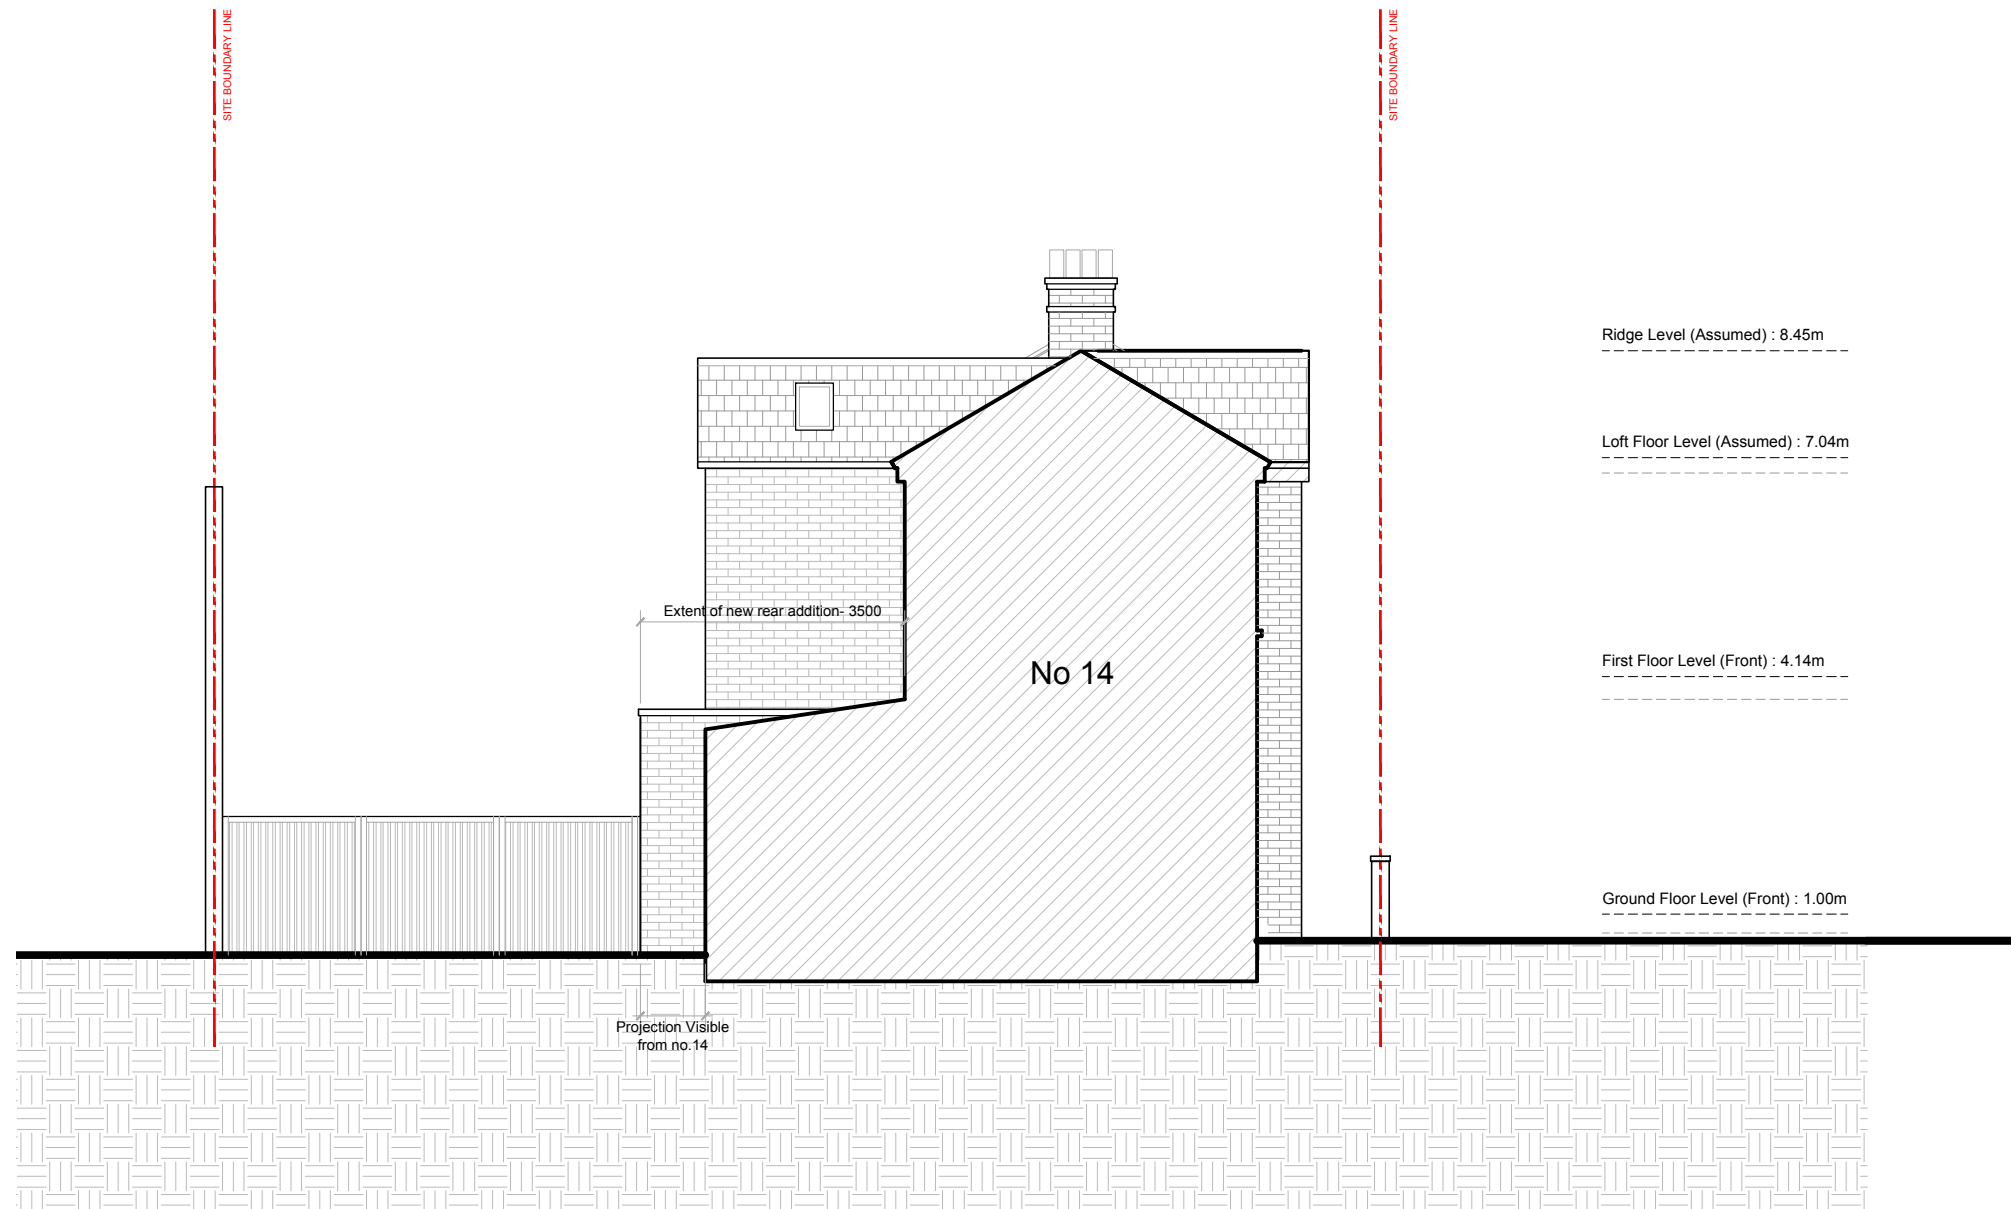

PROPOSED SIDE ELEVATION D-D
(VIEW FROM NO.14 CECIL ROAD)

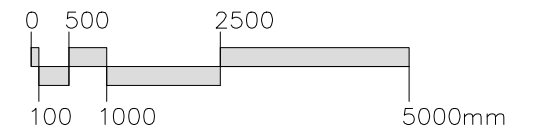

NOTES:
 Do not scale off this drawing. Check all dimensions on site and advise any discrepancies before commencing work.

COPYRIGHT:
 This design drawing has been produced by Momo & Co. Design Ltd. All copyright for information included on this drawing remains with Momo & Co Design Ltd - No part of this drawing or any of its content is to be reproduced, copied or modified without the consent of Momo & Co Design Ltd.

Project:
12 CECIL ROAD
LONDON, SW19 1JT

Scale:
1:100 @ A3
 Date:
03/12/2020

Status:
PLANNING
 Revision:
A

Title:
PROPOSED SECTION C-C

Drawing No:
P136 / 305